
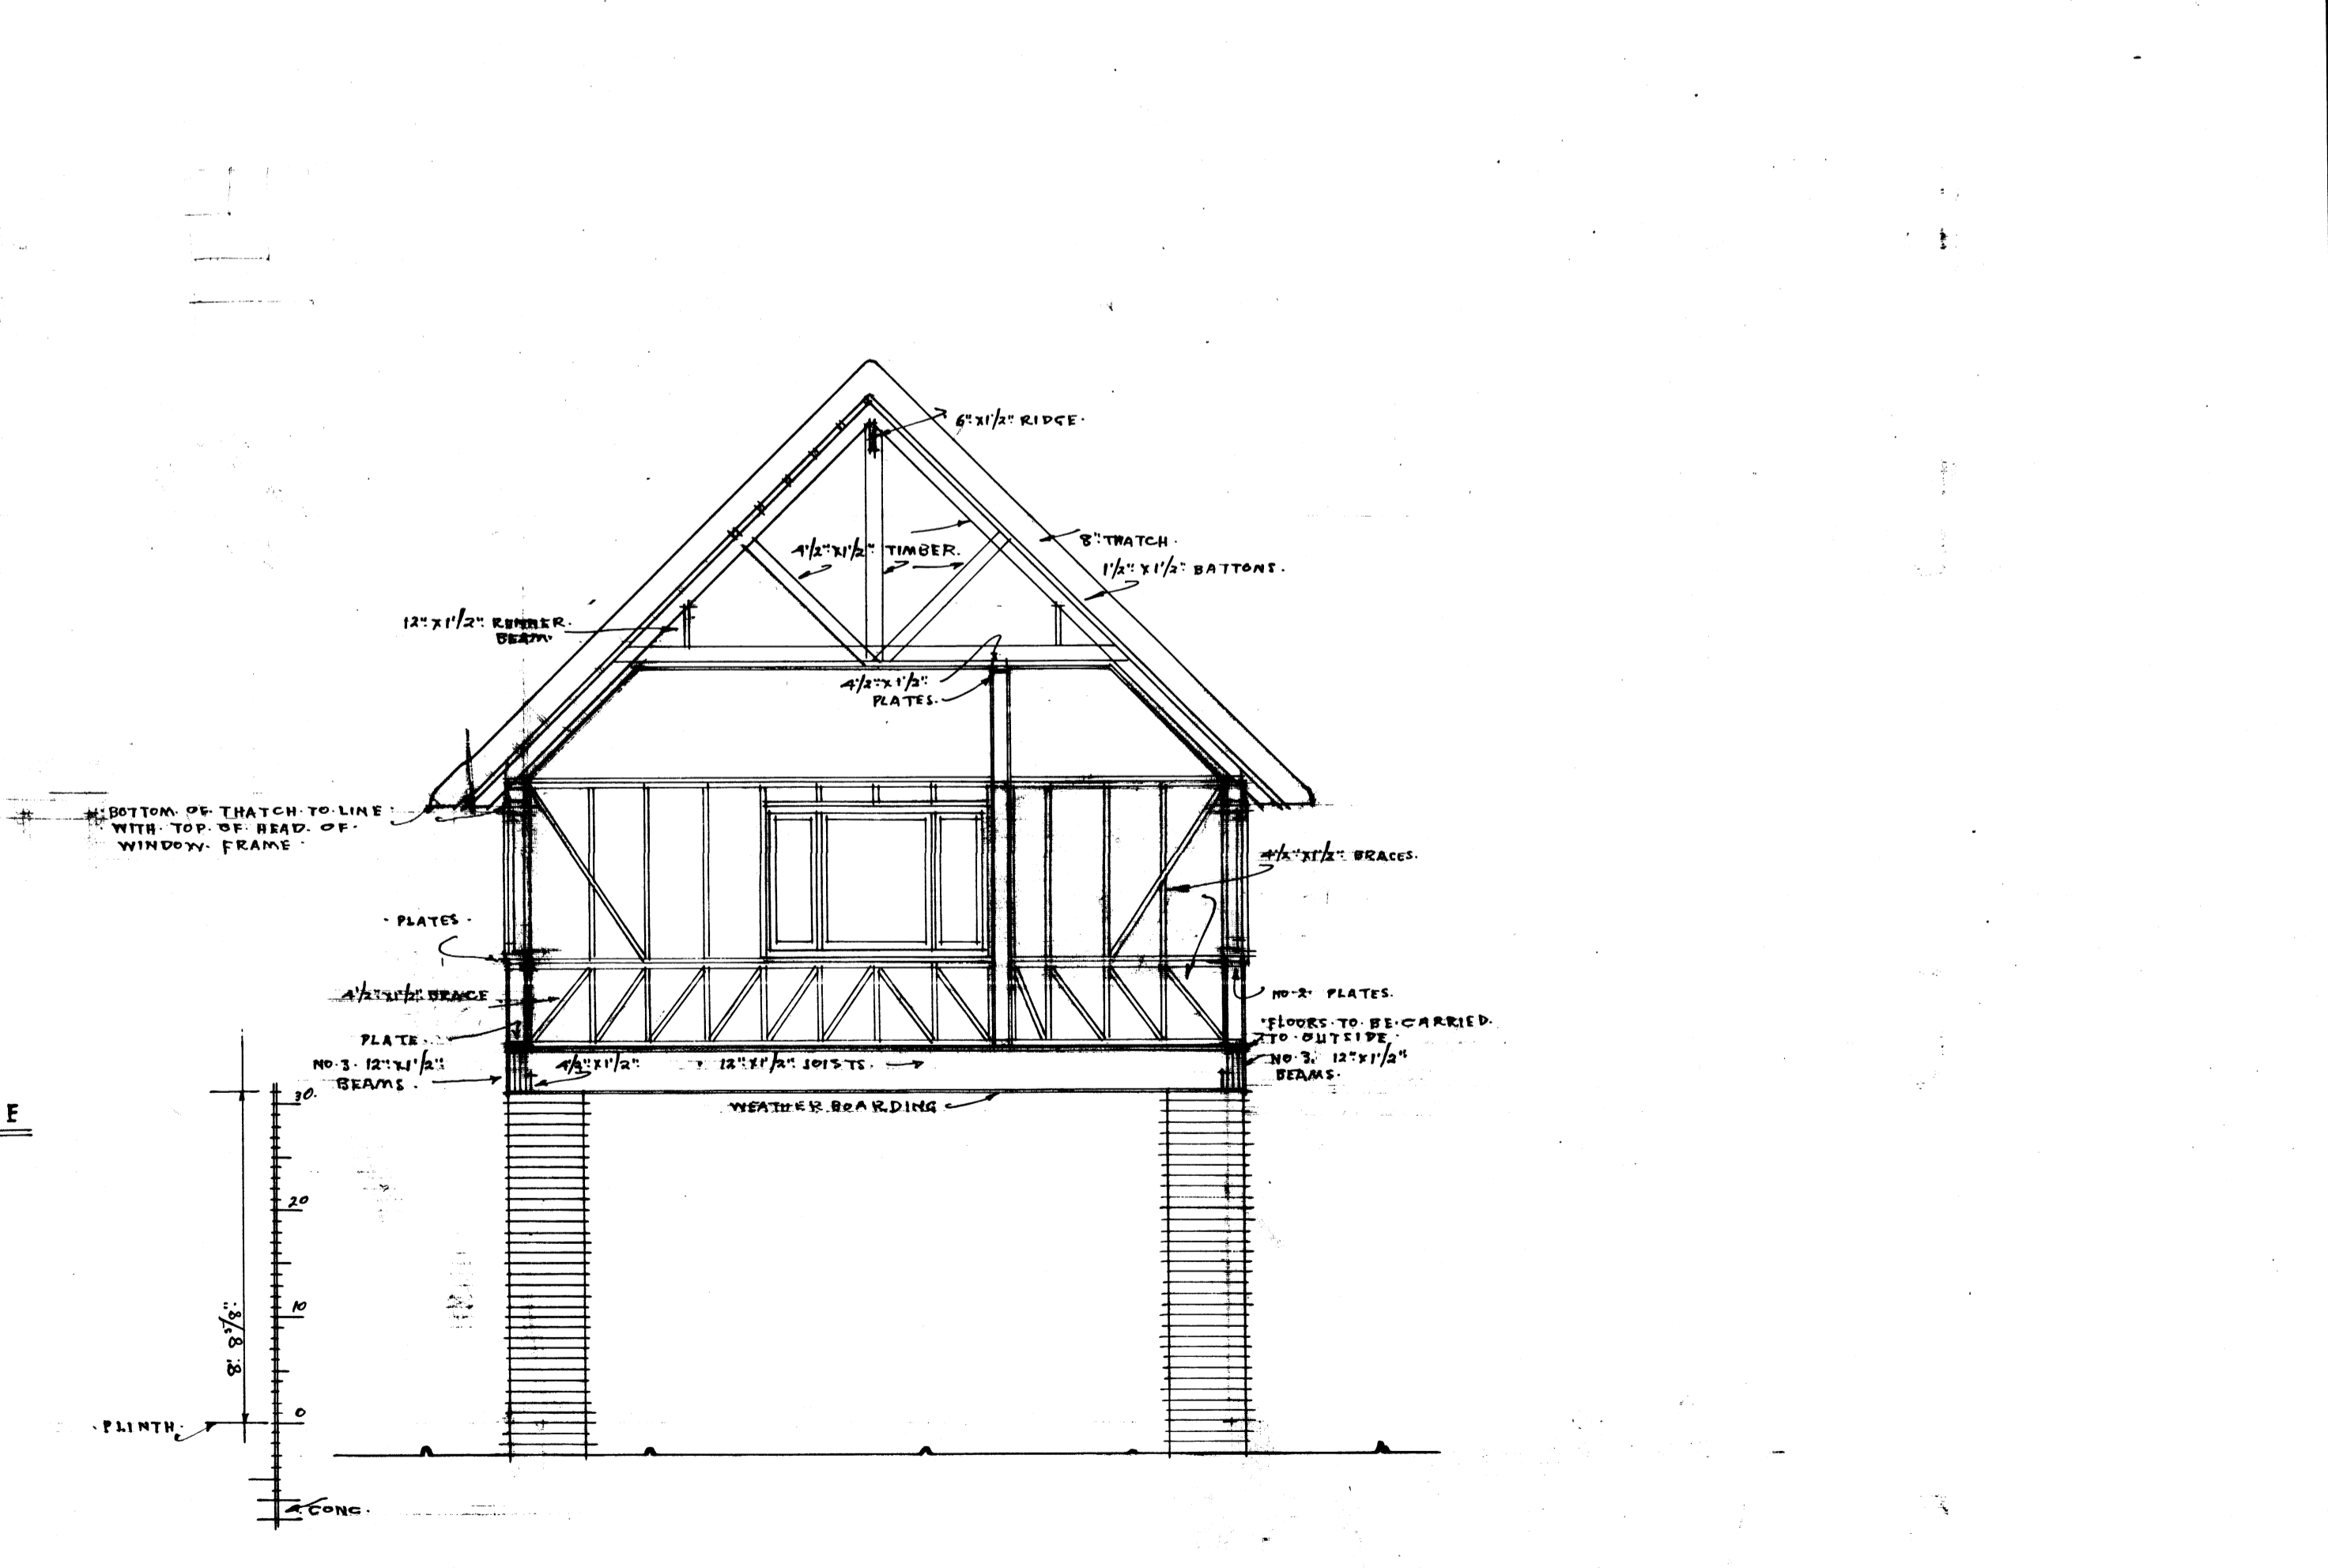


FIRST FLOOR PLAN

SECTION A-A

SECTION B-B

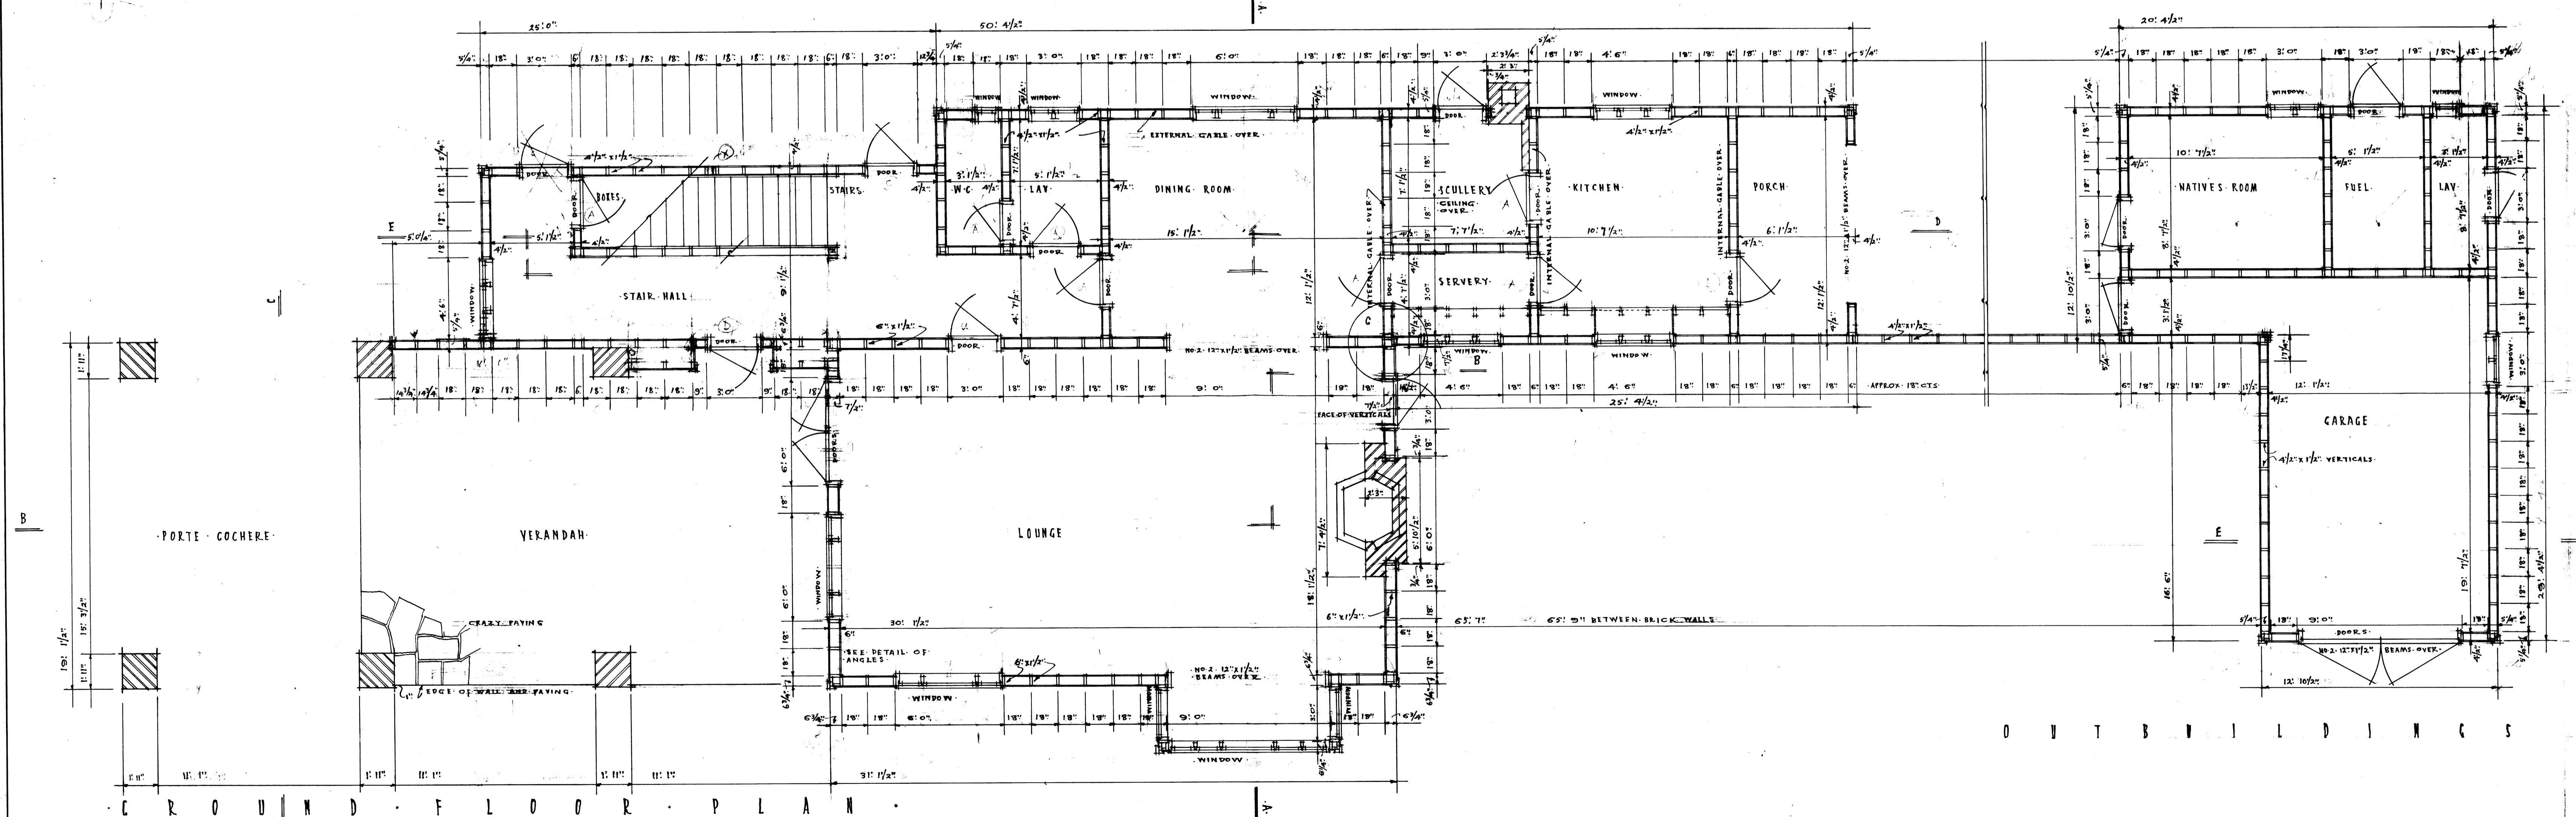

OUTBUILDINGS

SECTION C-C

GROUND FLOOR PLAN

PROPOSED NEW HOUSE TO BE BUILT IN MOUNTAIN LANE PRETORIA NORTH FOR F. G. ANDERSSON ESQ.

NORMAN EATON AND FAIR
CRISP ARCHTS-38 GRESHAM BUILDINGS
PRETORIA AND AT JOHANNESBURG.

PLANS SECTIONS
SCALE 1/4" TO 1'-0"
DATE 19.6.30
DWG. NO. A2 587
357