


NEW ENGLISH MEDIUM JUNIOR SCHOOL AT BRAKPAN.
FOR THE TRANSVAAL PROVINCIAL ADMINISTRATION.

SITE PLAN.

SCALE 1/8" = 1'

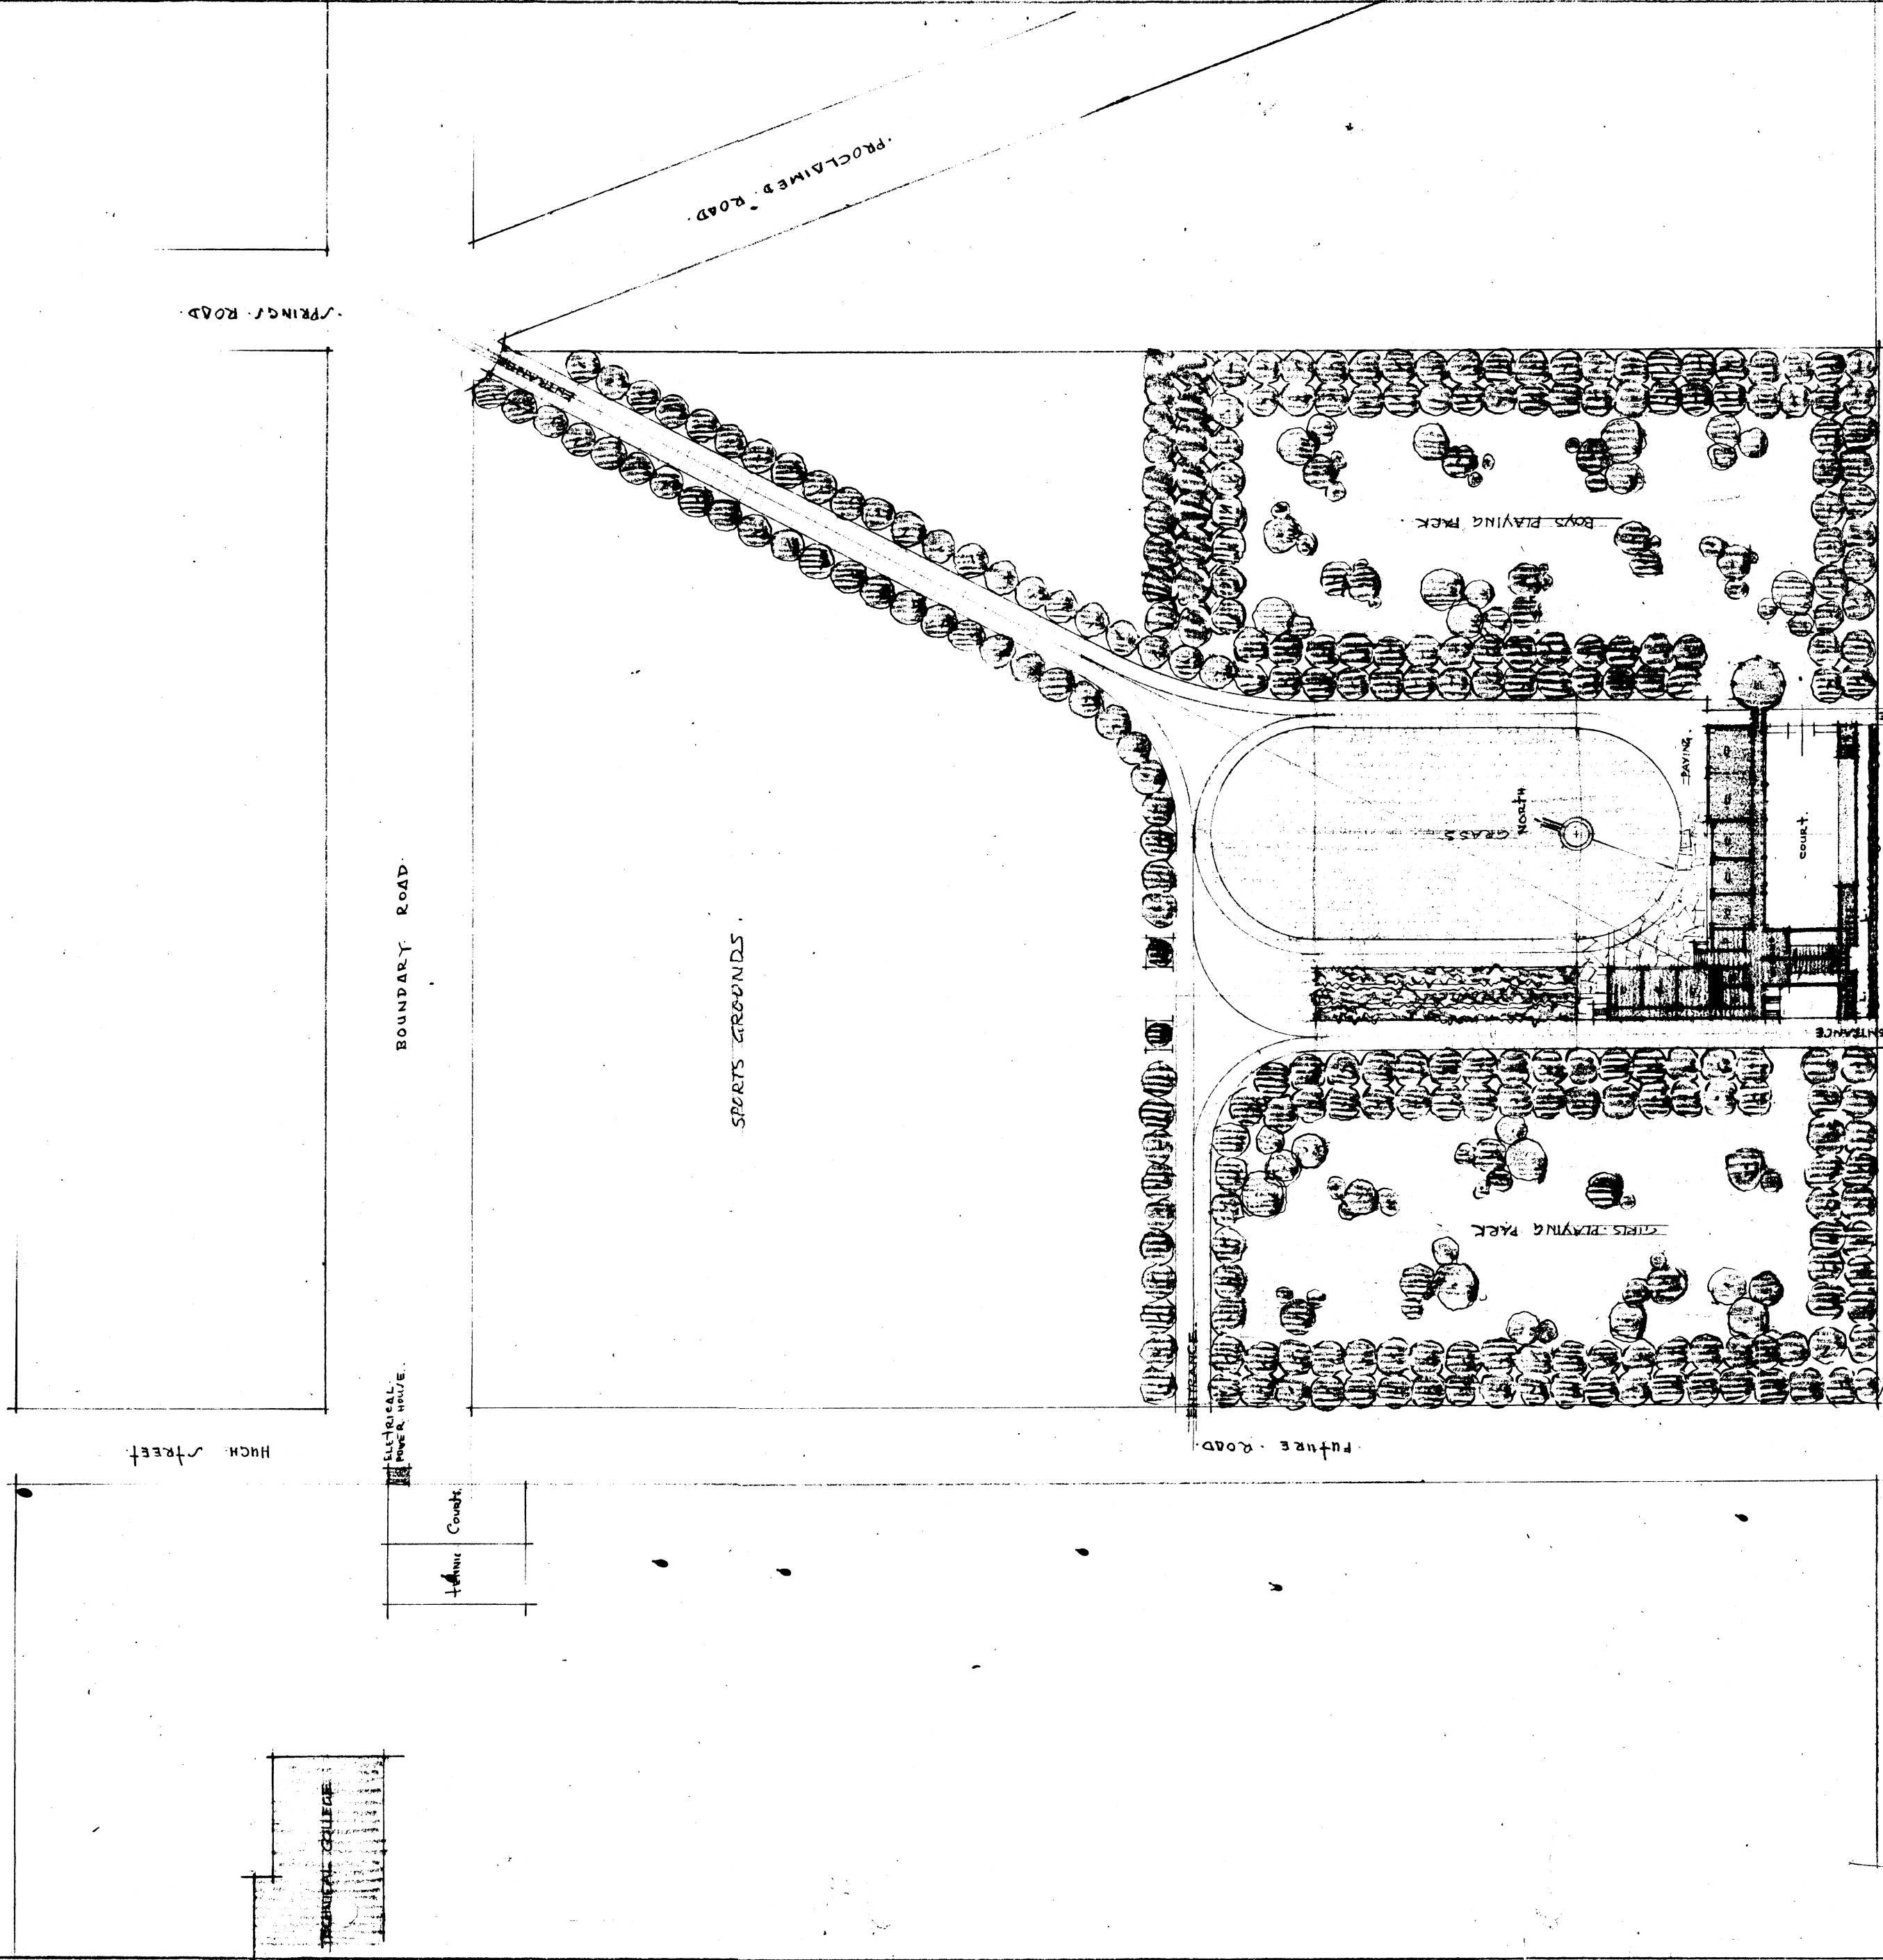

FUTURE ROAD

DRIVE ENTRANCE

CYCLE ENTRANCE

NUMAN EASTON A.B.I.B.A.
CHARTERED ARCHITECT
PRETORIA MARCH 1935.

P 97-9