







0.1 Preface	iii	3.0 Design development	30
0.3 List of figures	v	4.0 Design presentation	59
0.3 Definitions	vii	4.1 Plans	
0.0 introduction	01	4.2 Sections	
1.0 Contextual analysis	05	4.3 Elevations	
2.0 Case studies and precedents	20	4.4 Details	
		4.5 Model	
		5.0 Costing	90
		6.0 Conclusion	93
		Appendix	

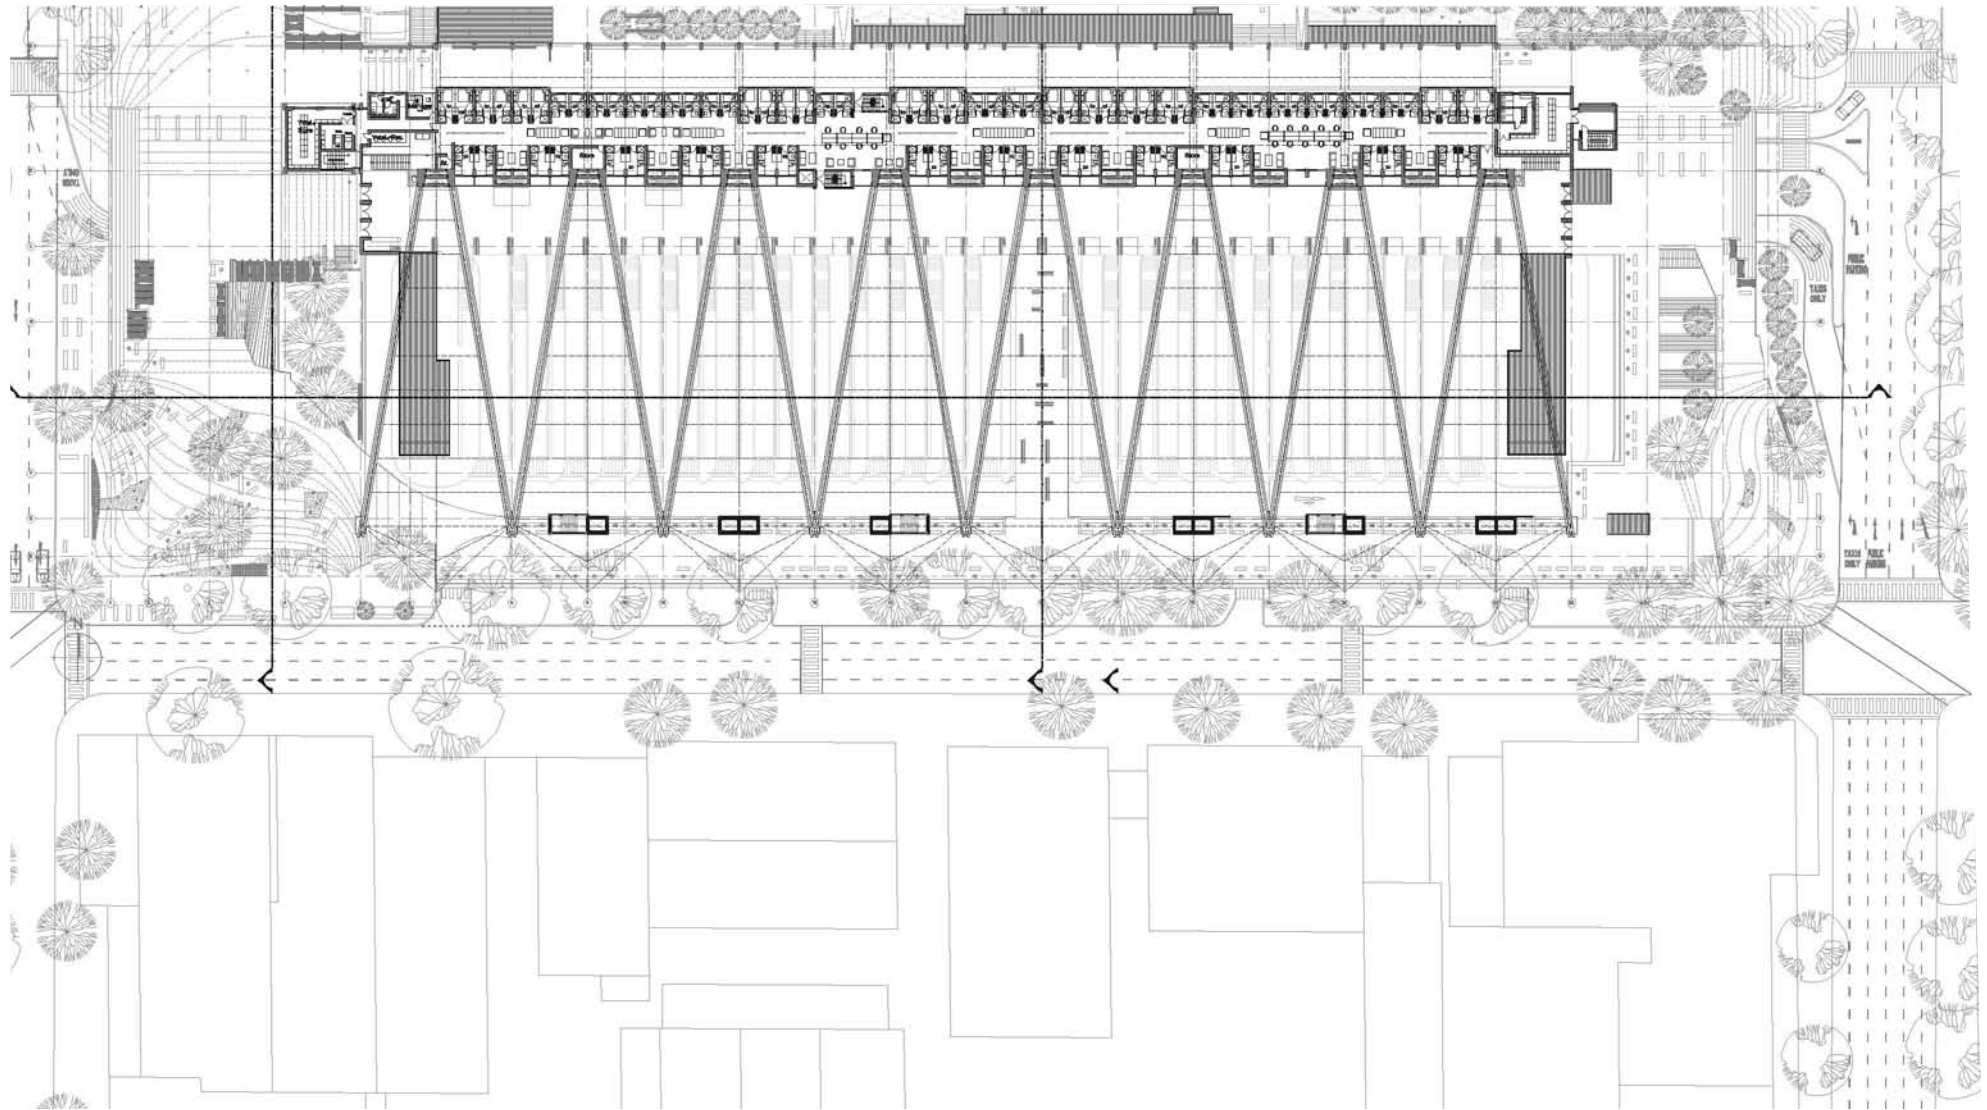

Second floor plan
Scale 1:1000

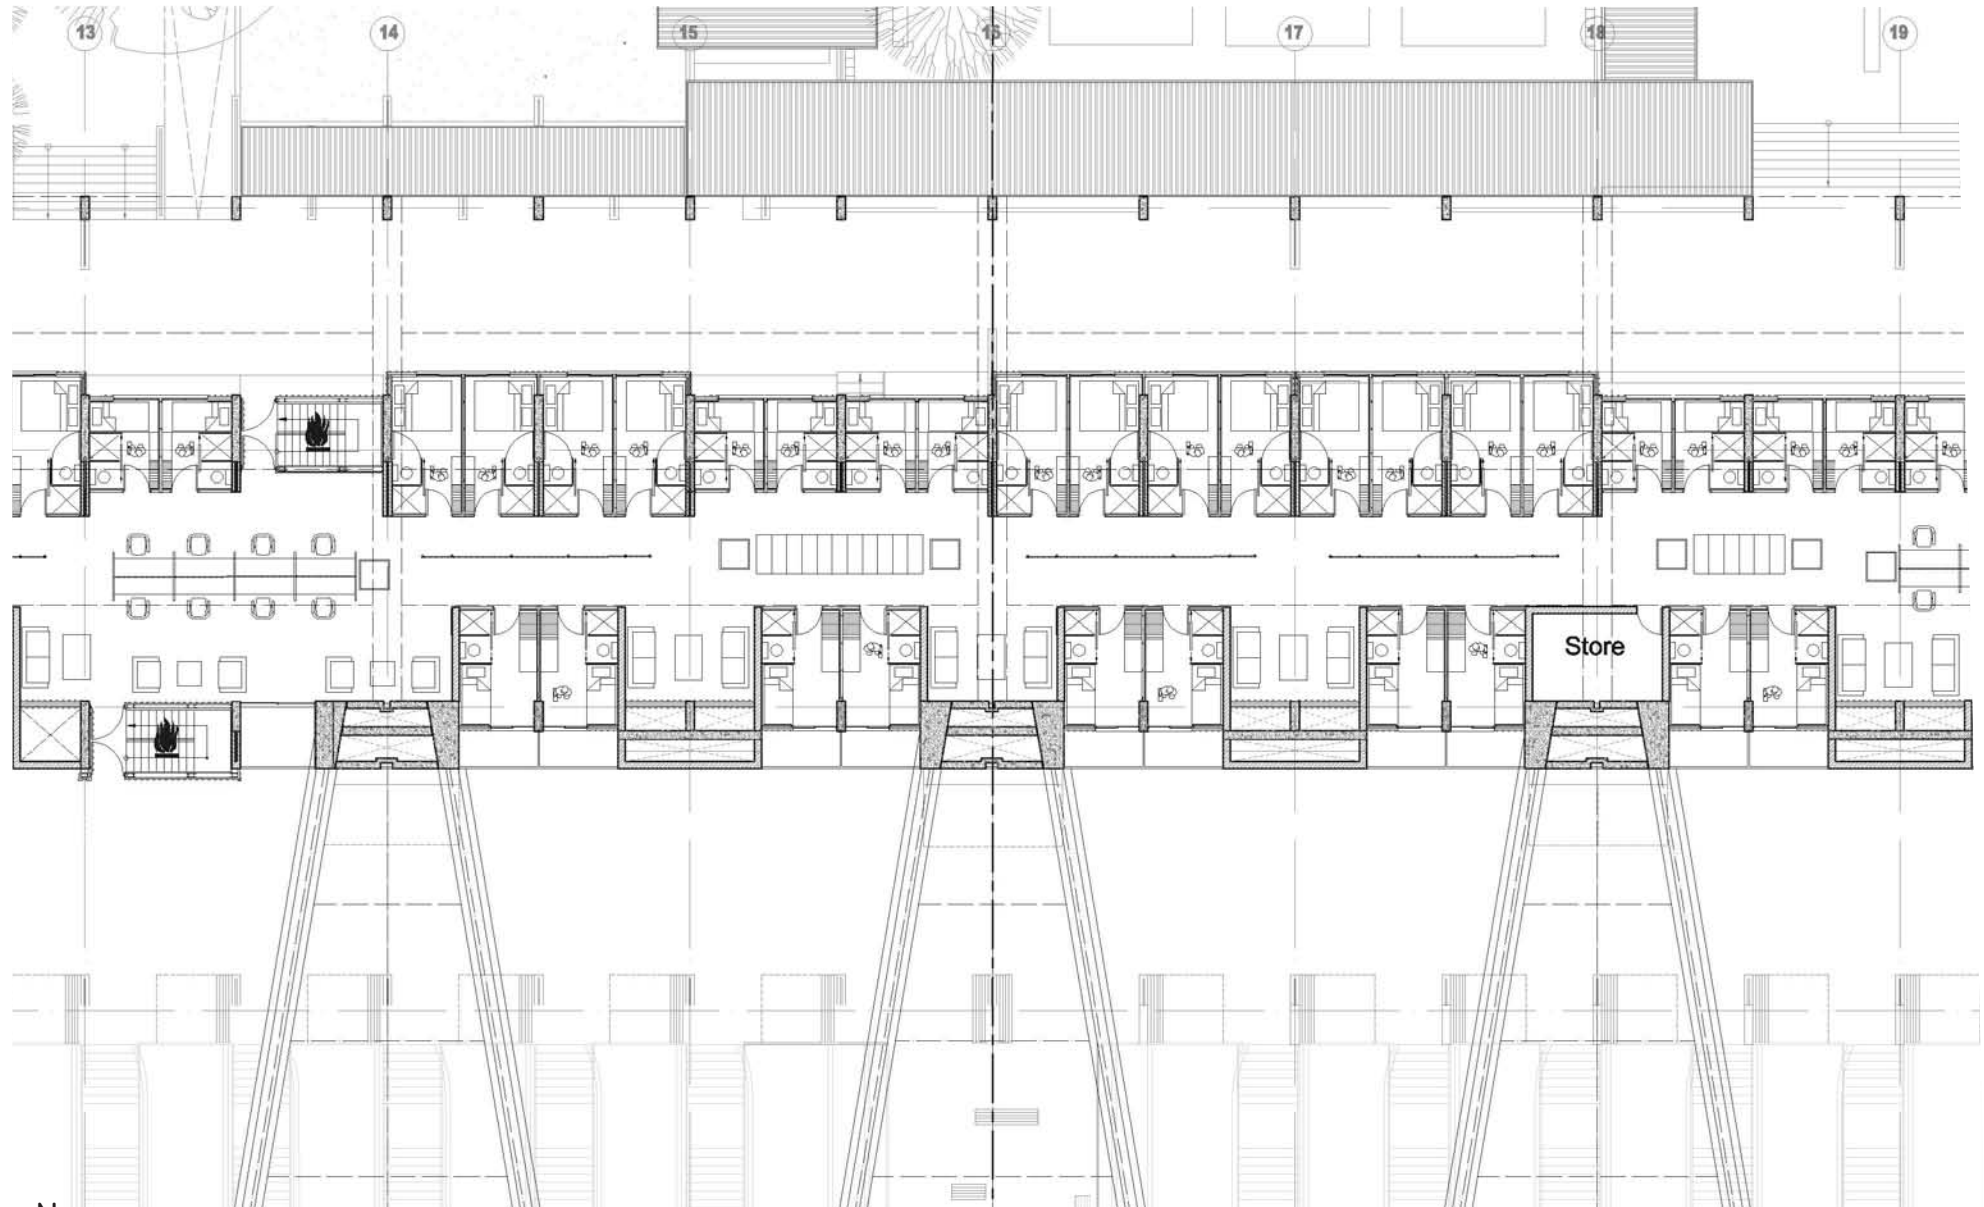


Second floor plan - Yotel layout
Scale 1:250

 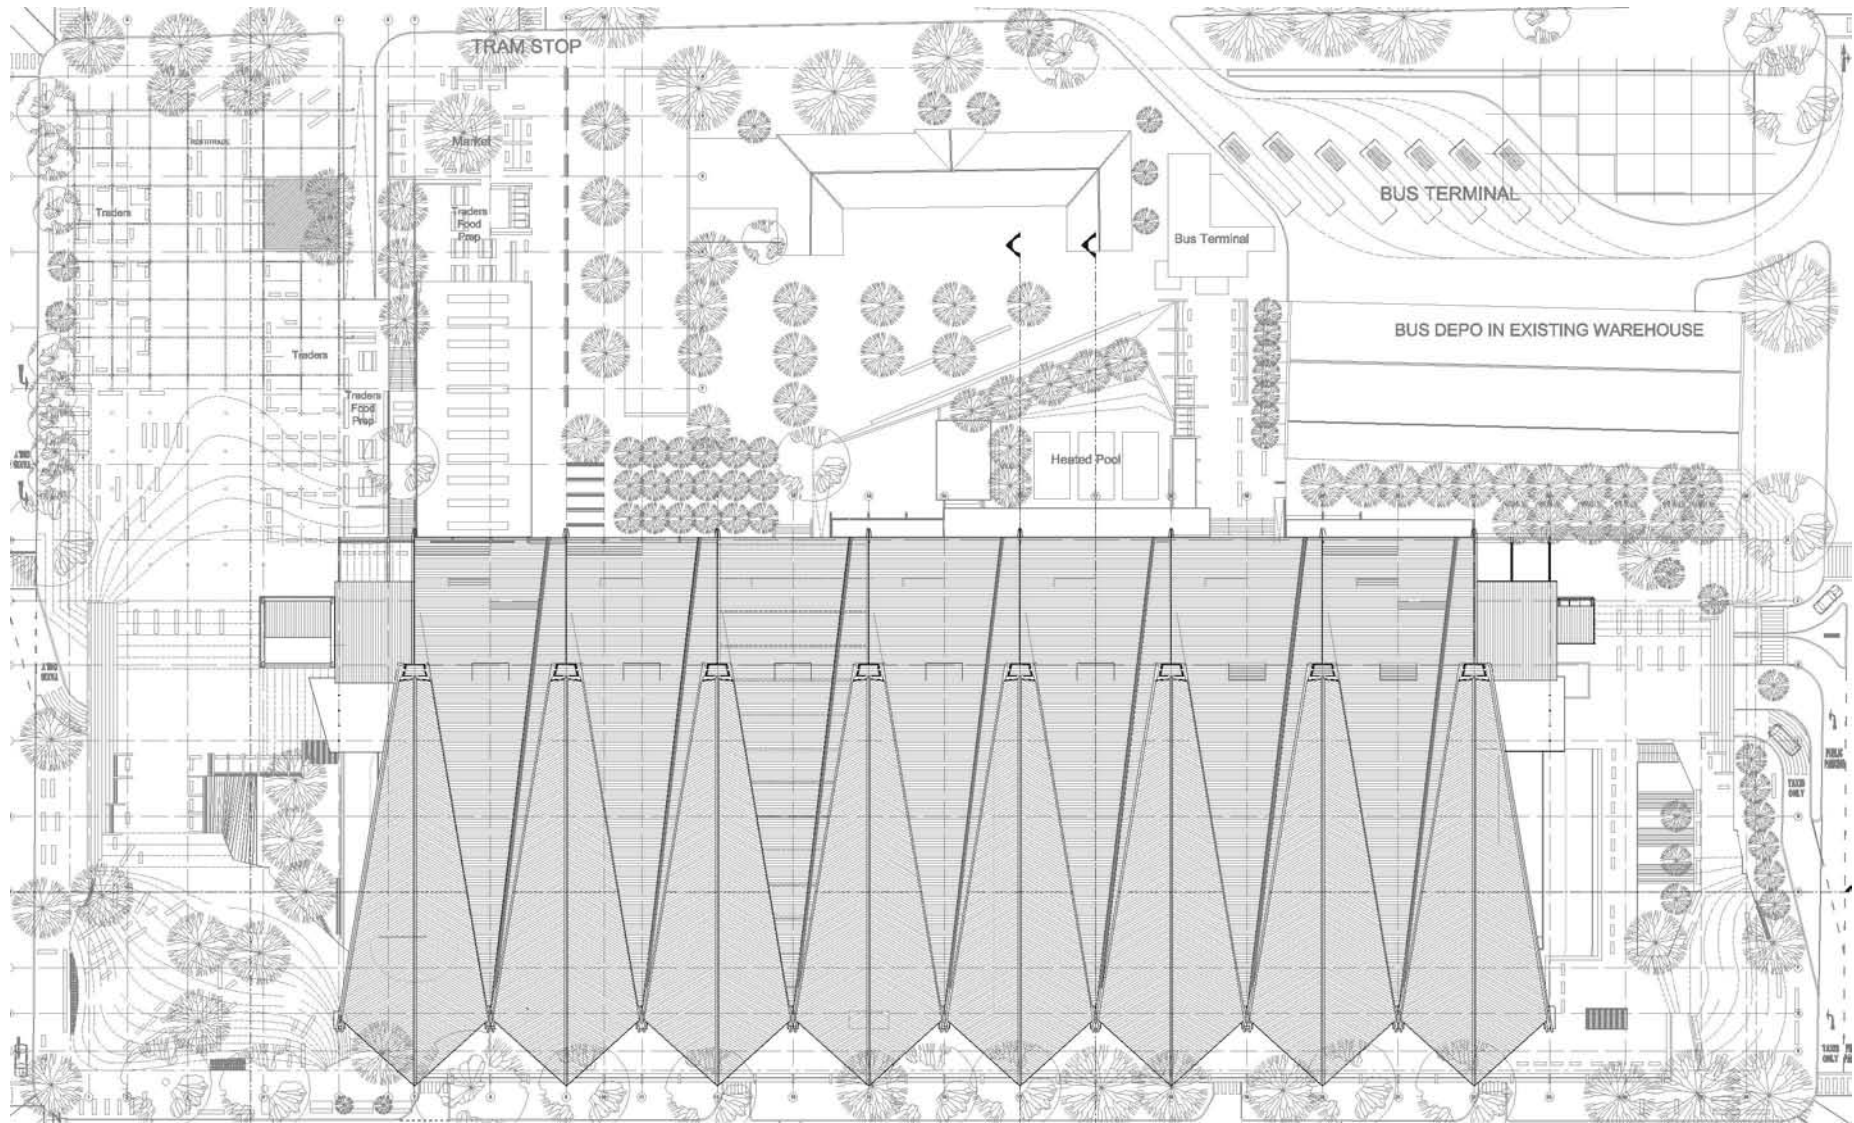


Roof plan
Scale 1:1000


Sections

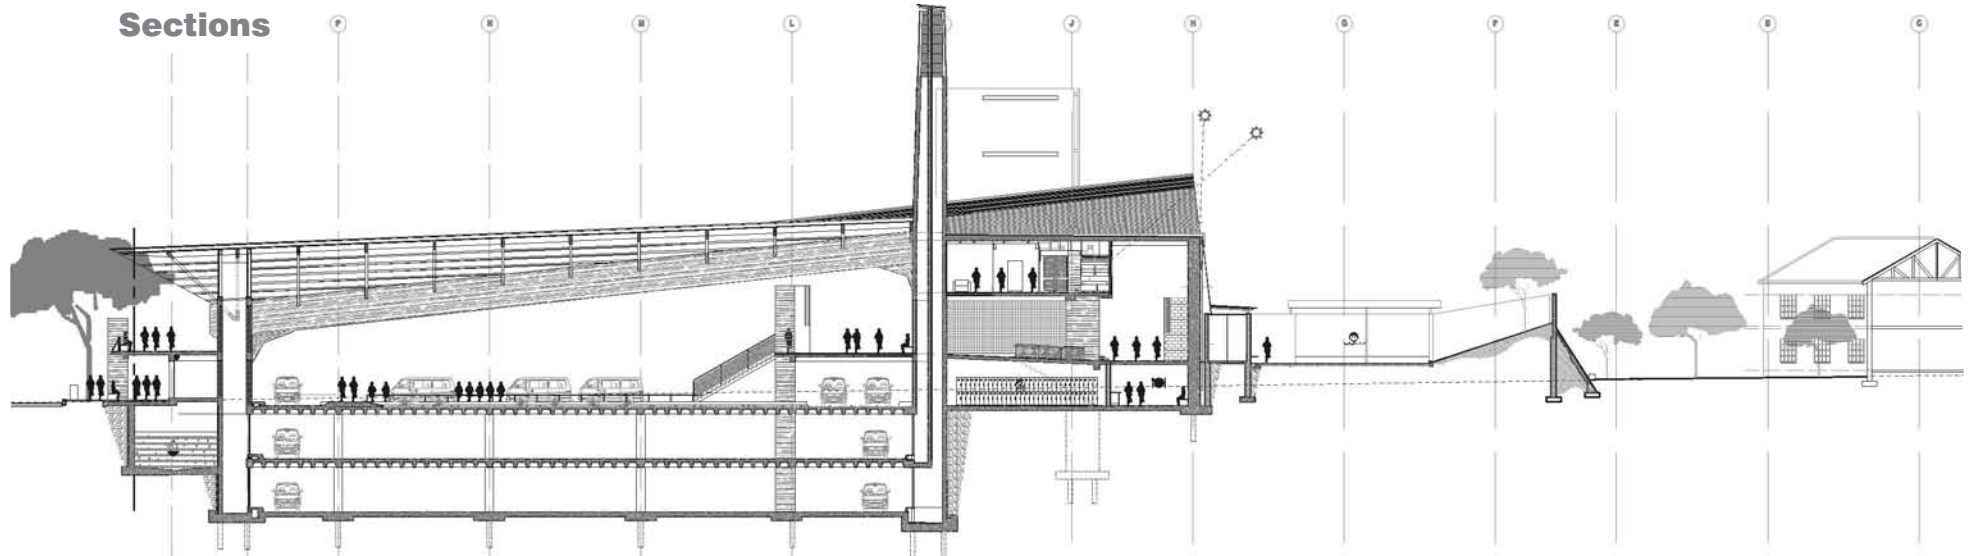


Section A-A
Scale 1:500

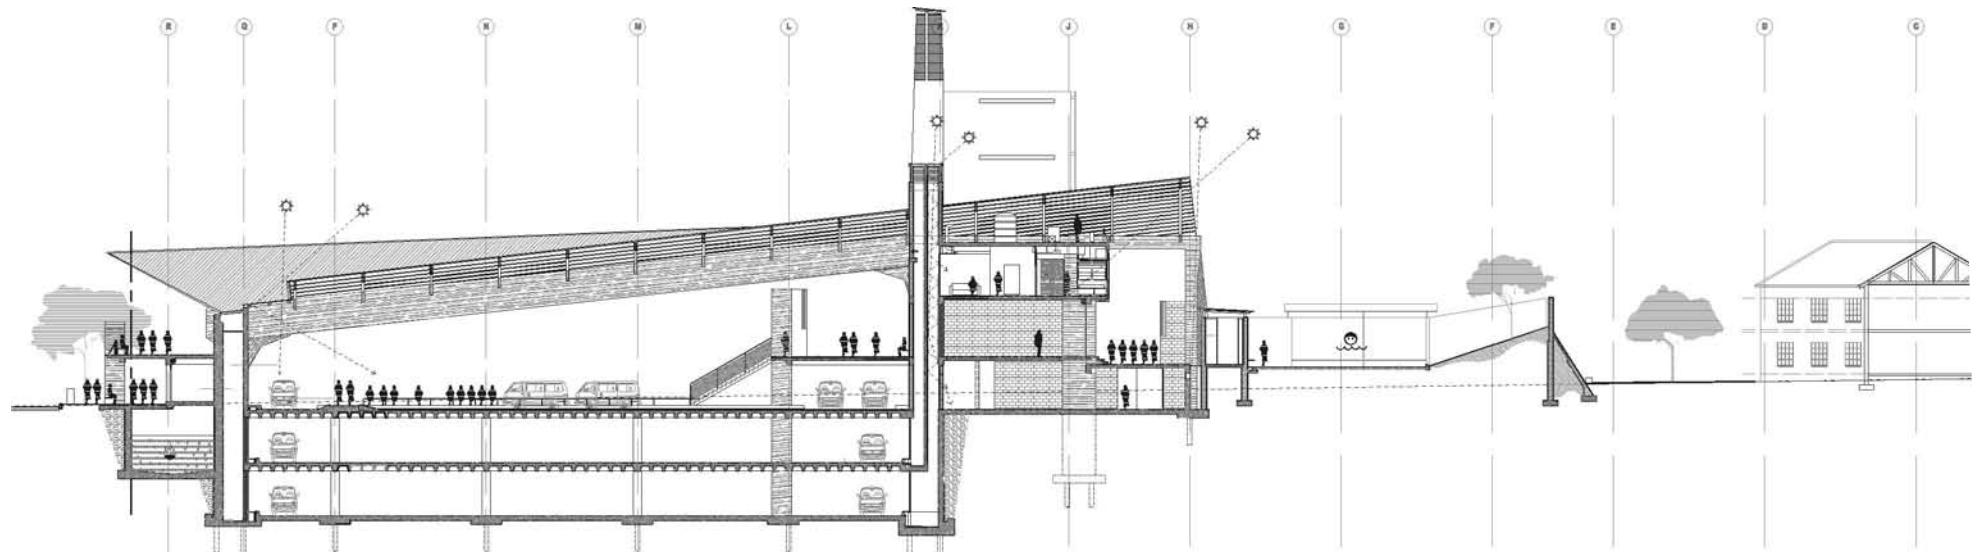


Section B-B
Scale 1:500

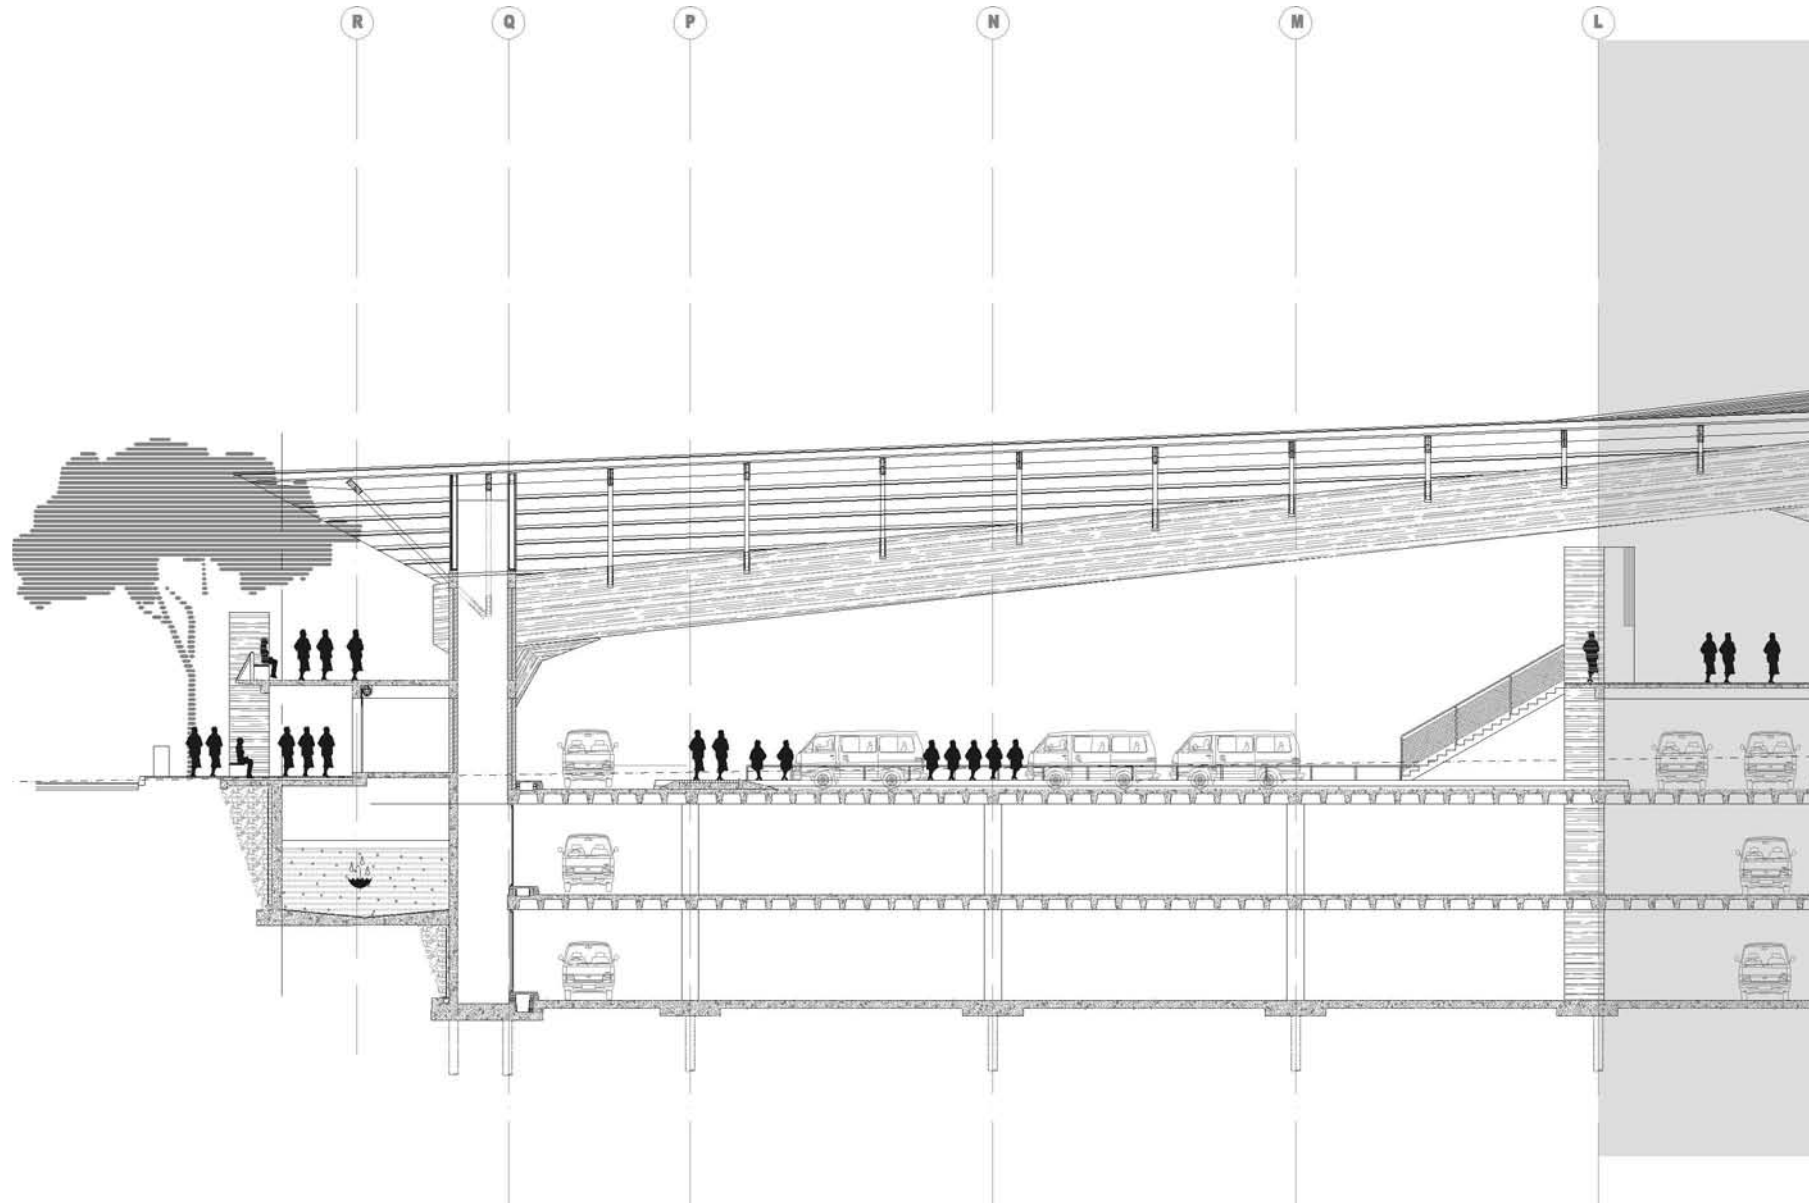



Detailed section A-A
Scale 1:250

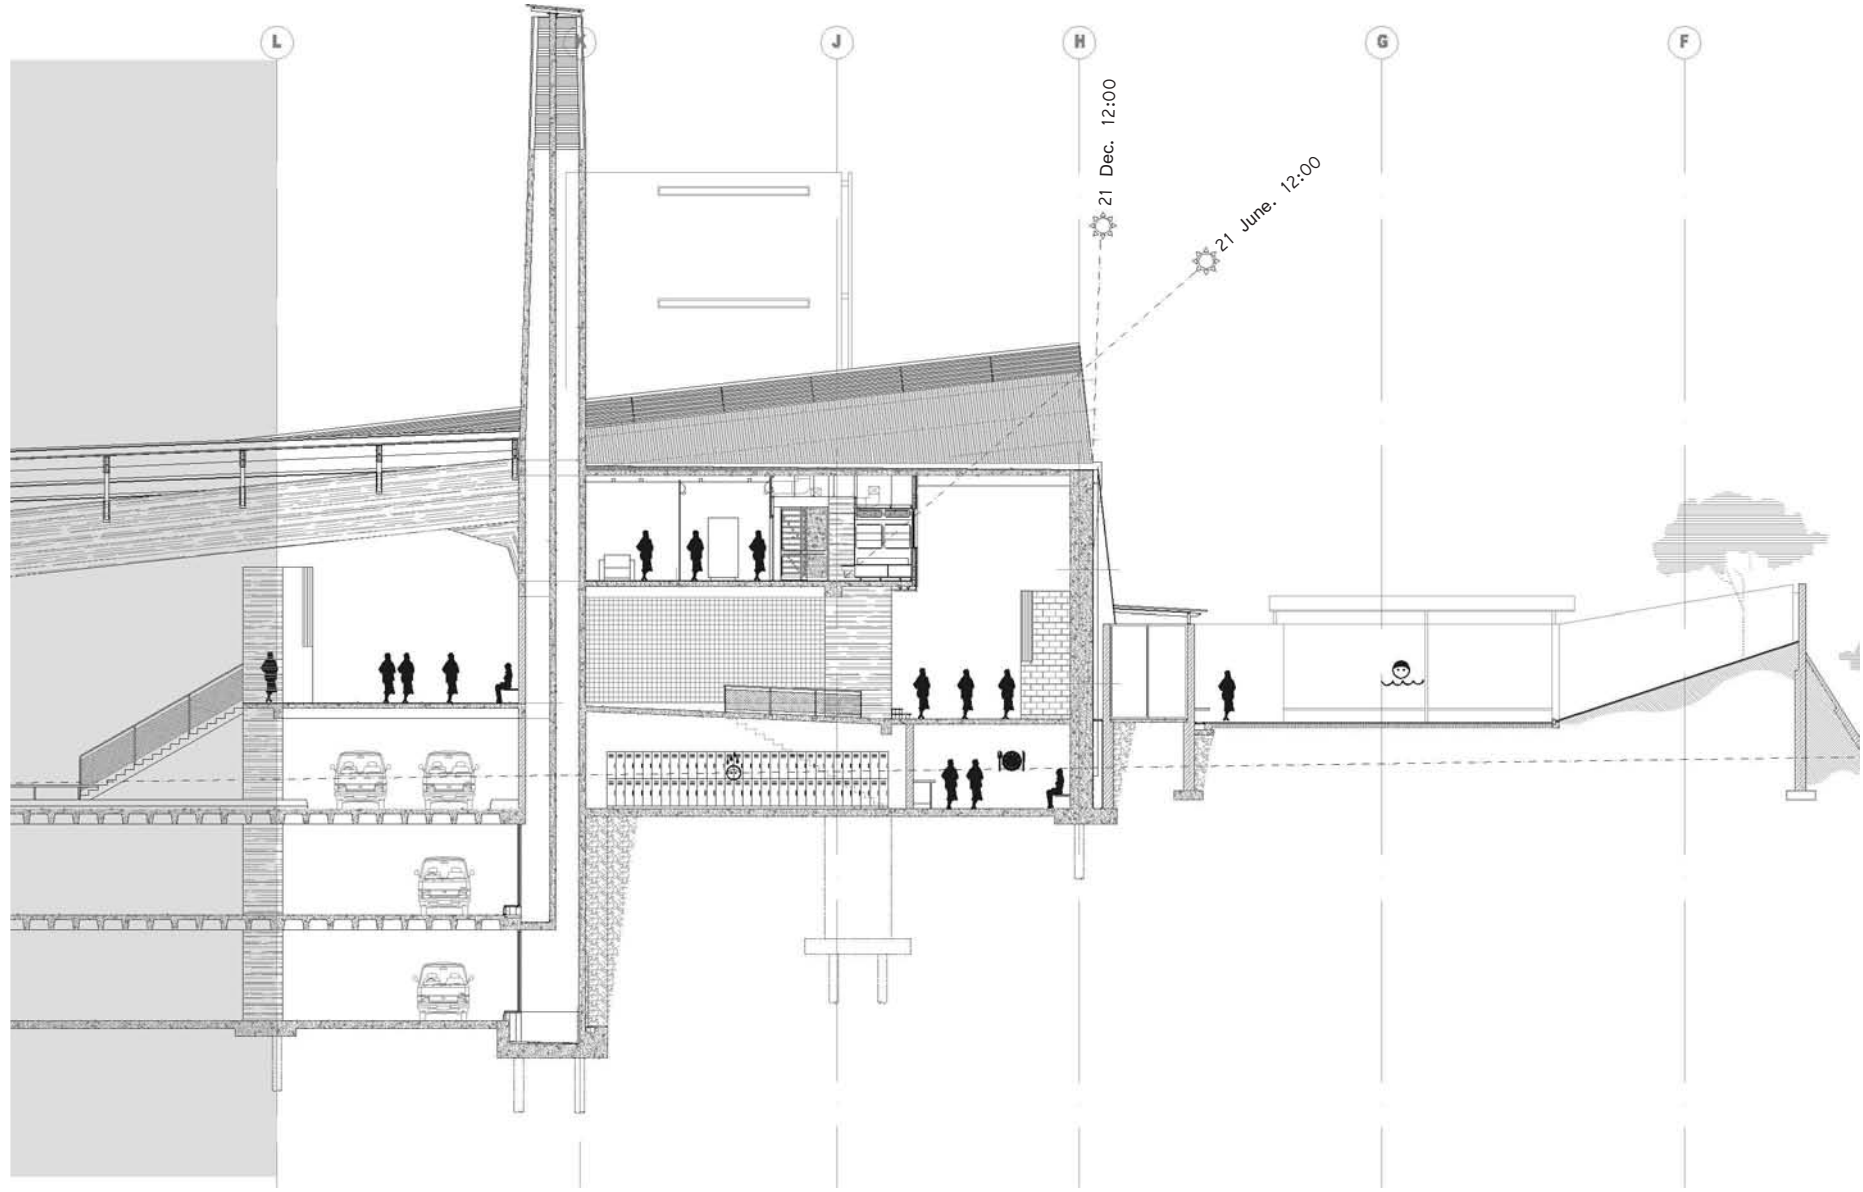

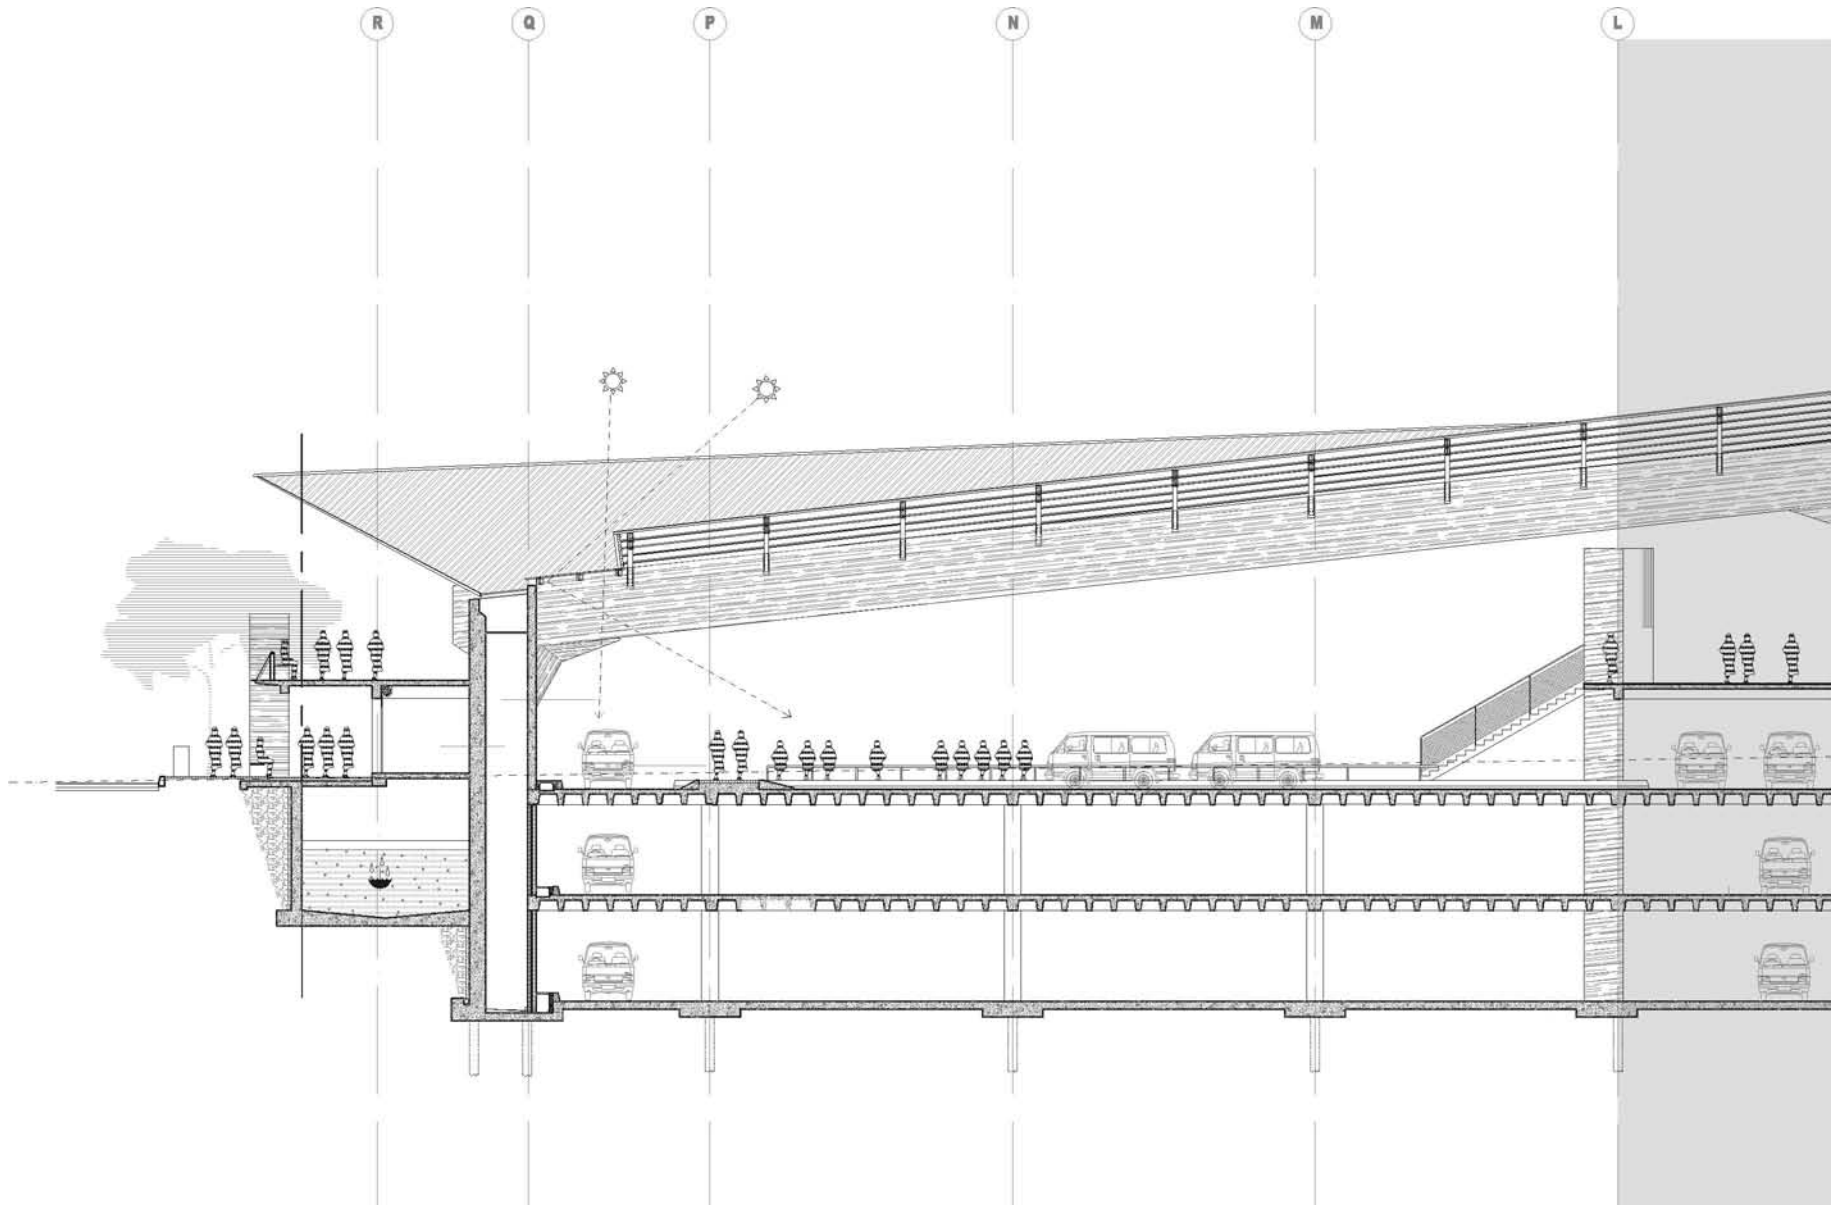



Detailed section B-B
Scale 1:250

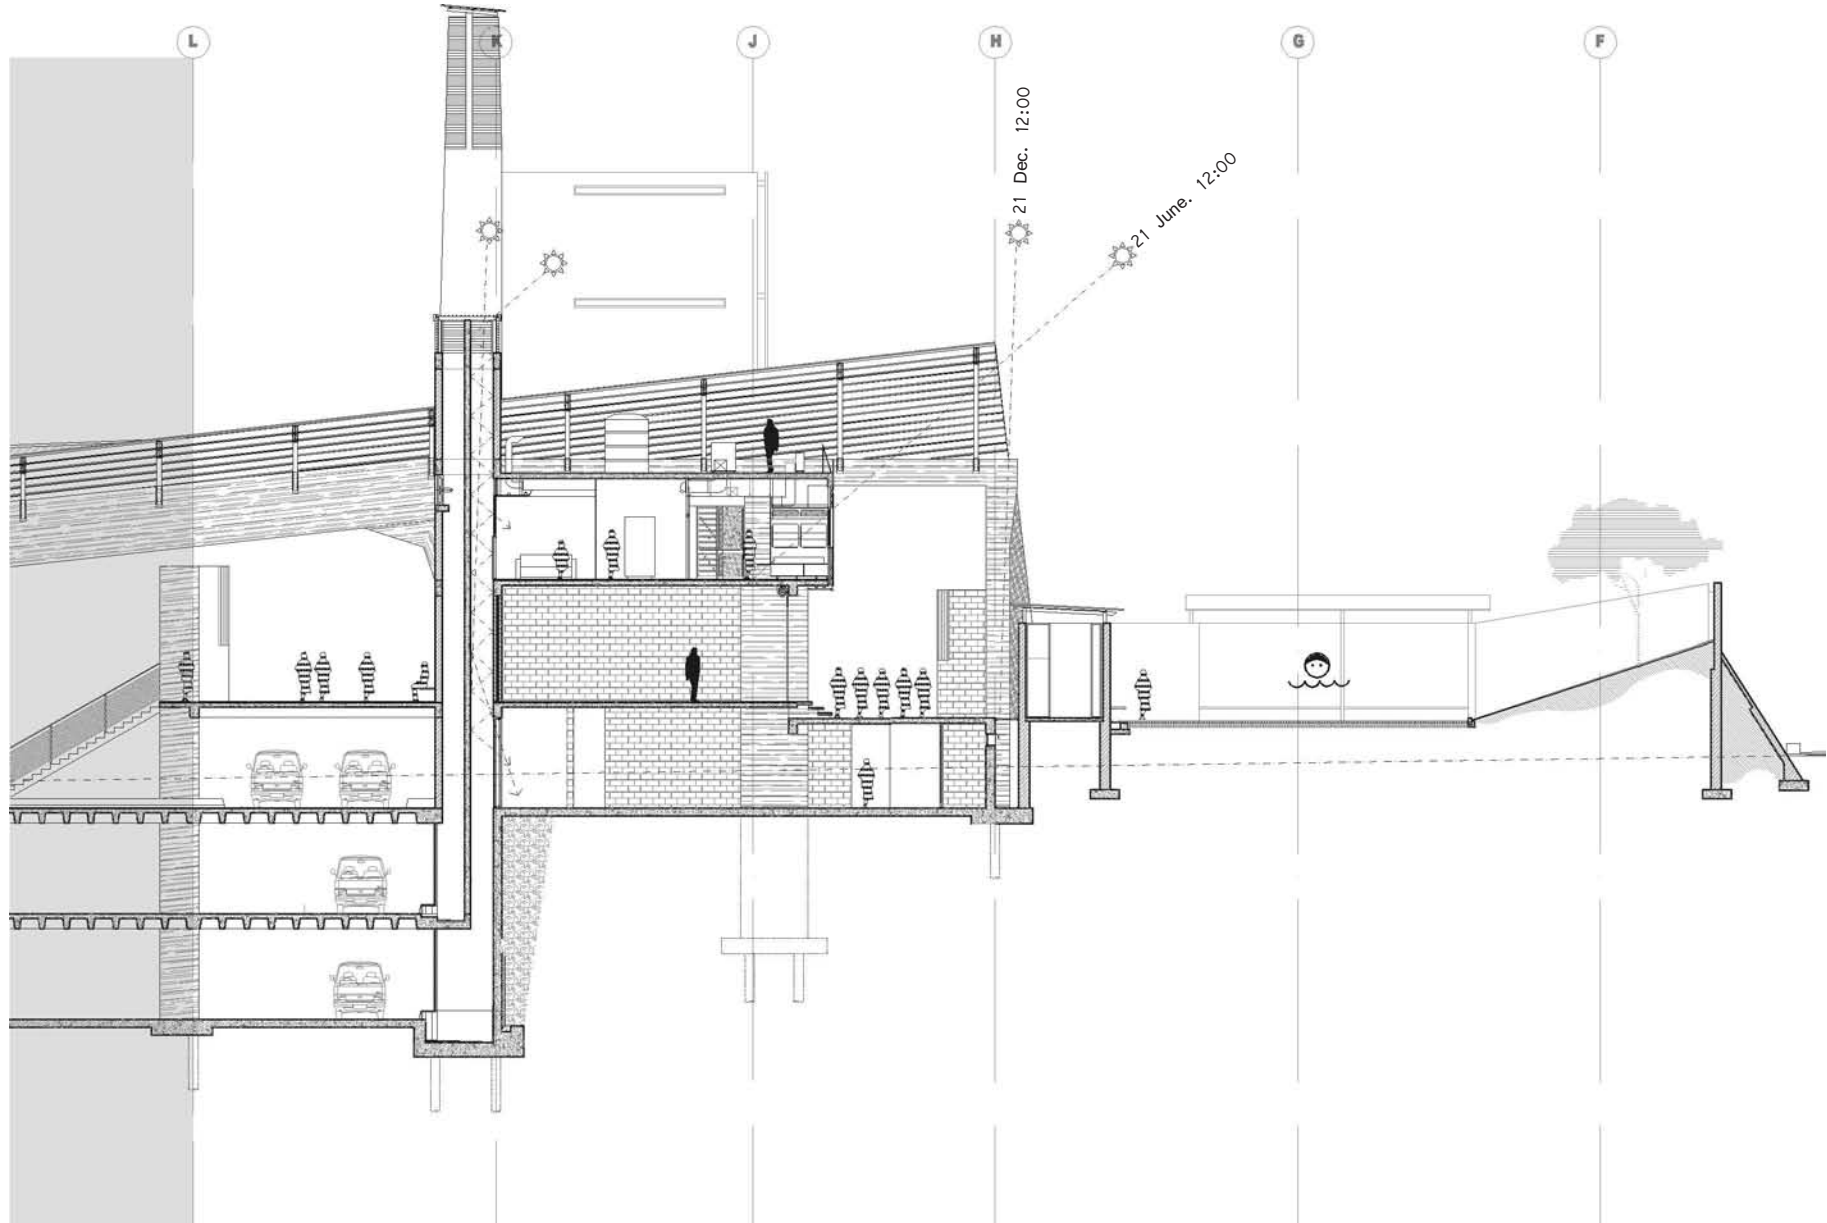

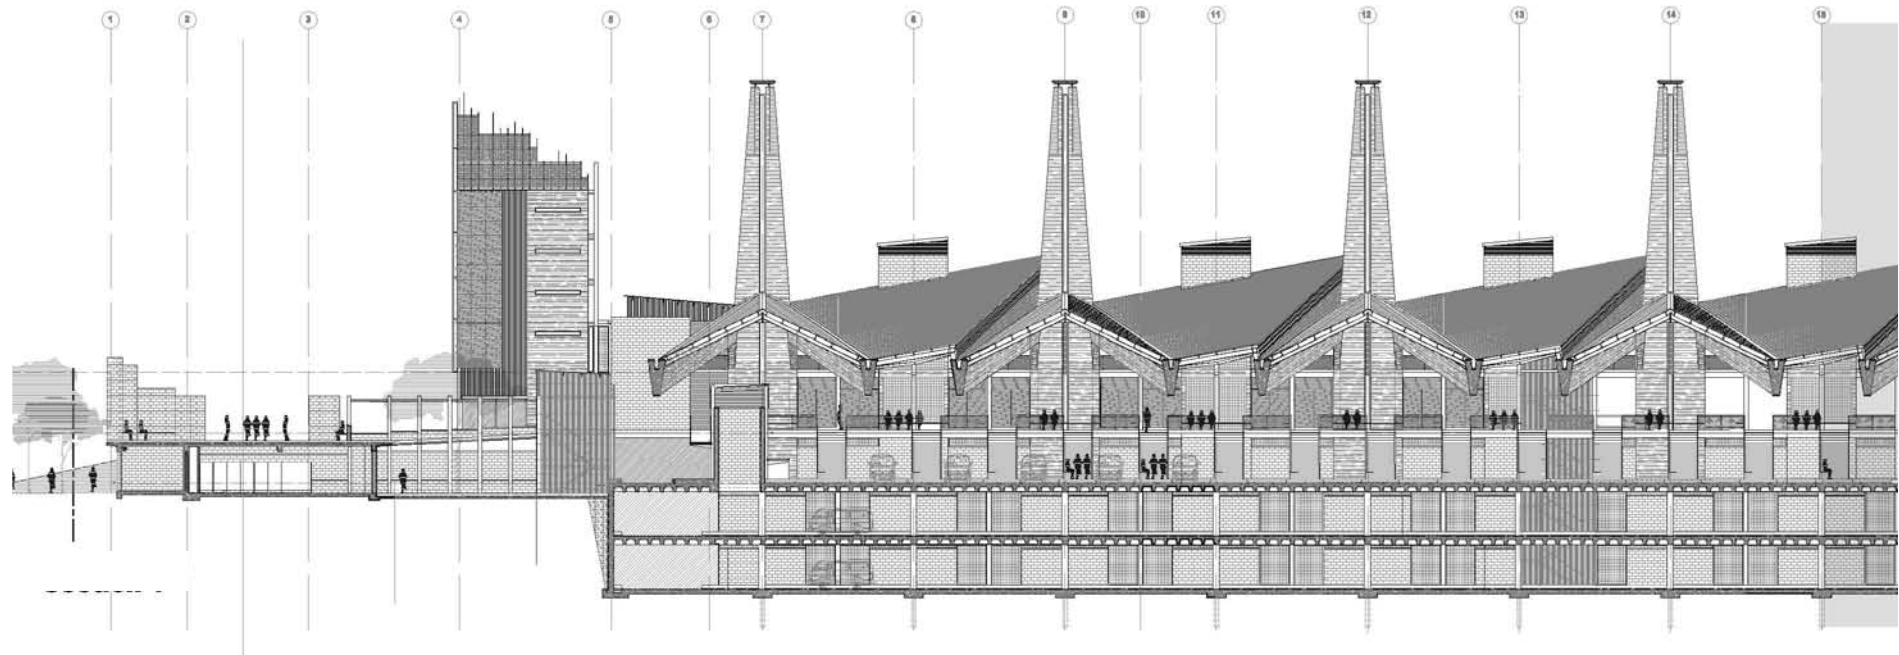


Section C-C
Scale 1:500

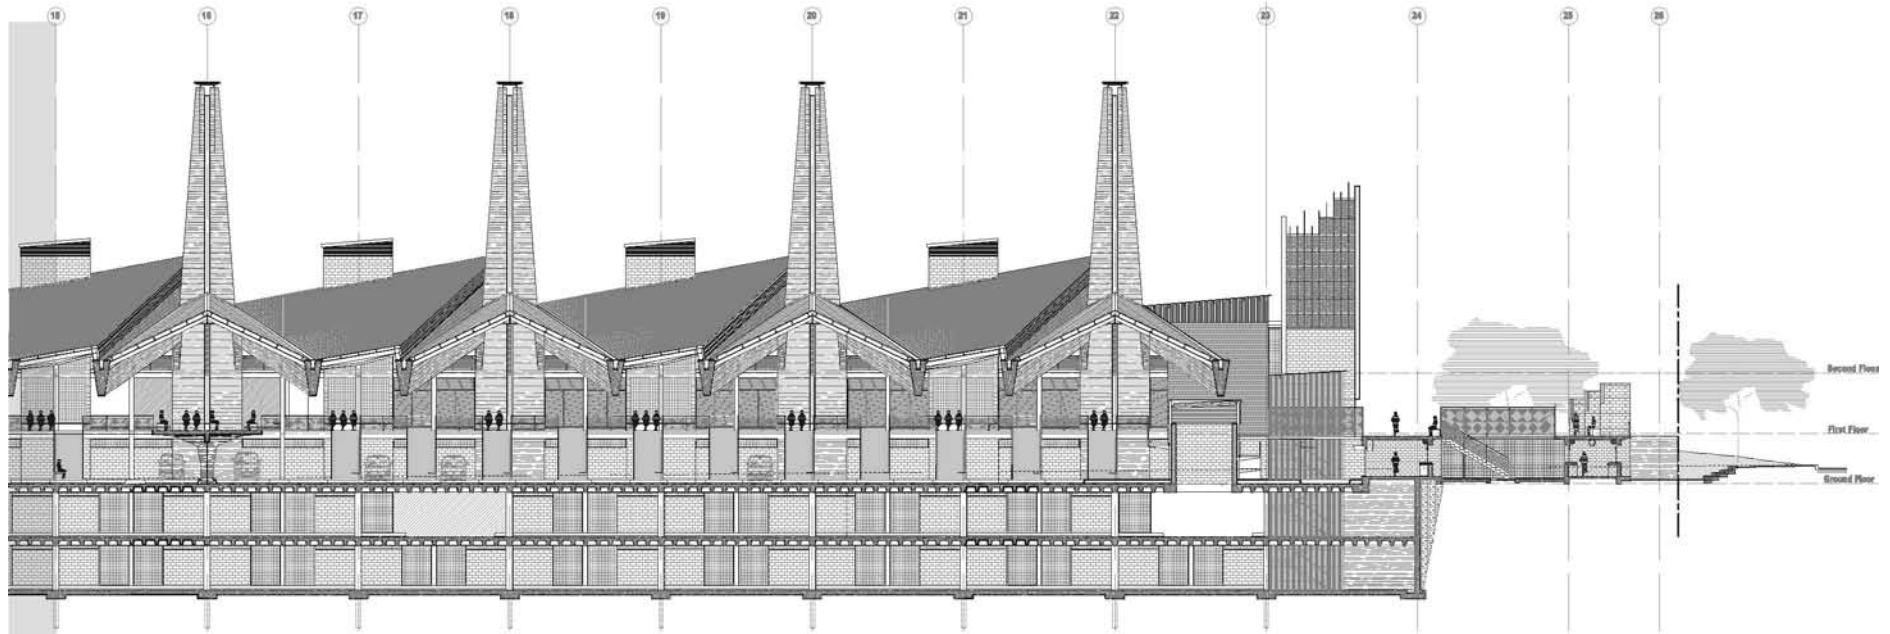

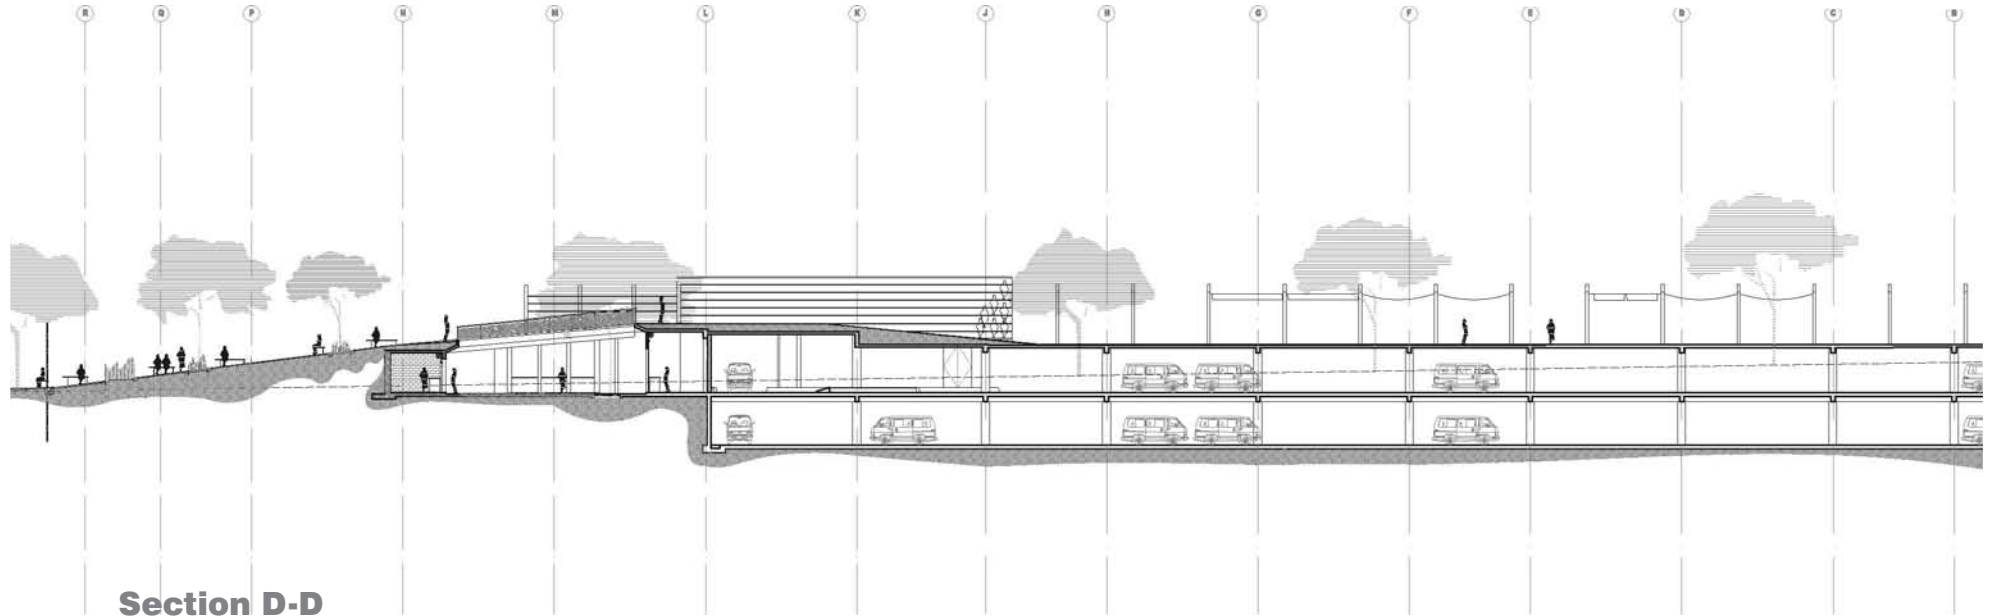


Section D-D
Scale 1:500

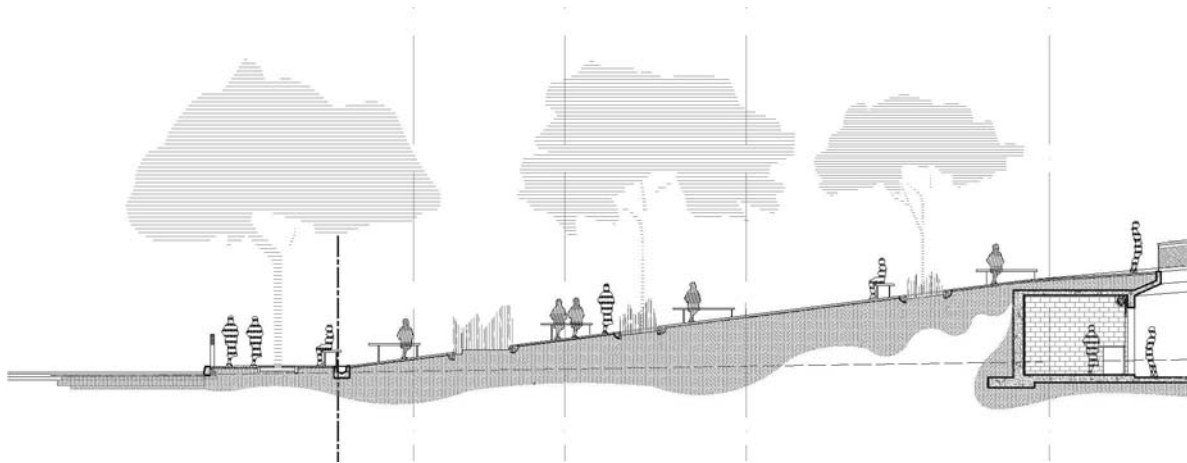


Detailed section D-D
Scale 1:250

Elevations

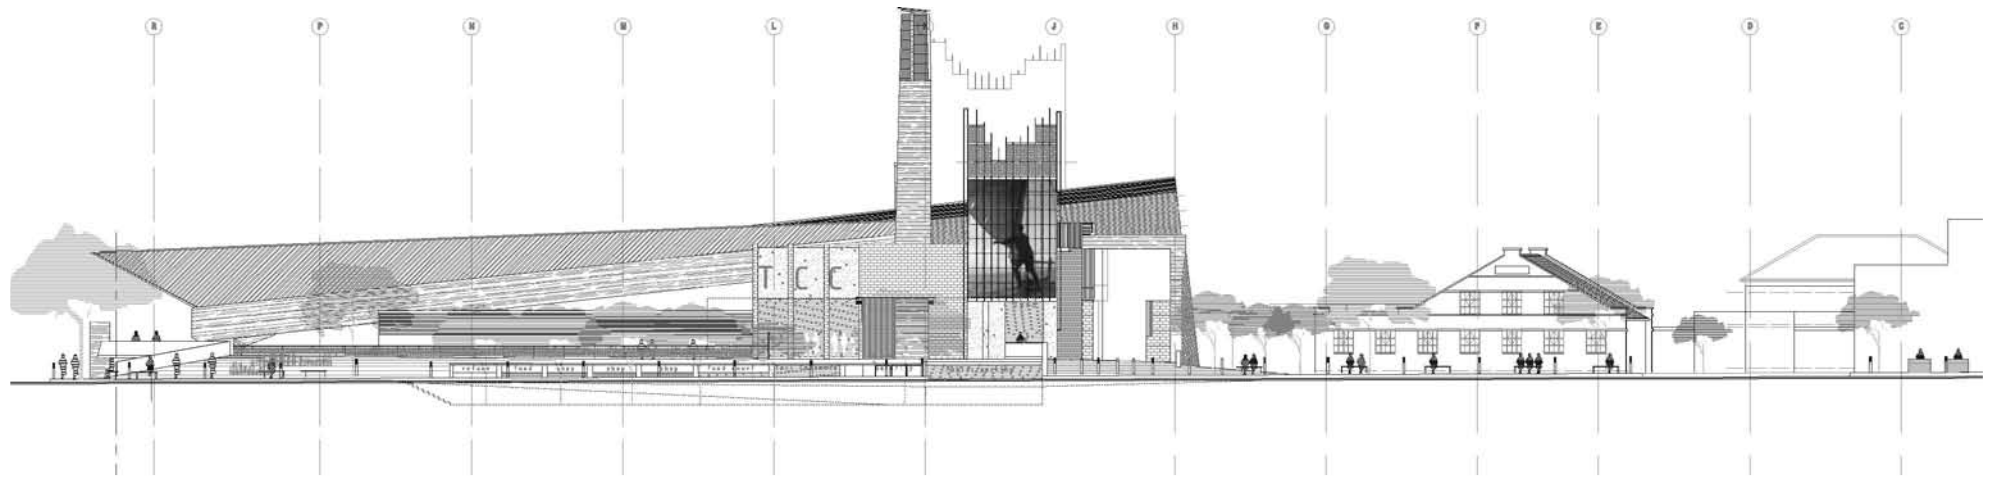


East elevation

Scale 1:500

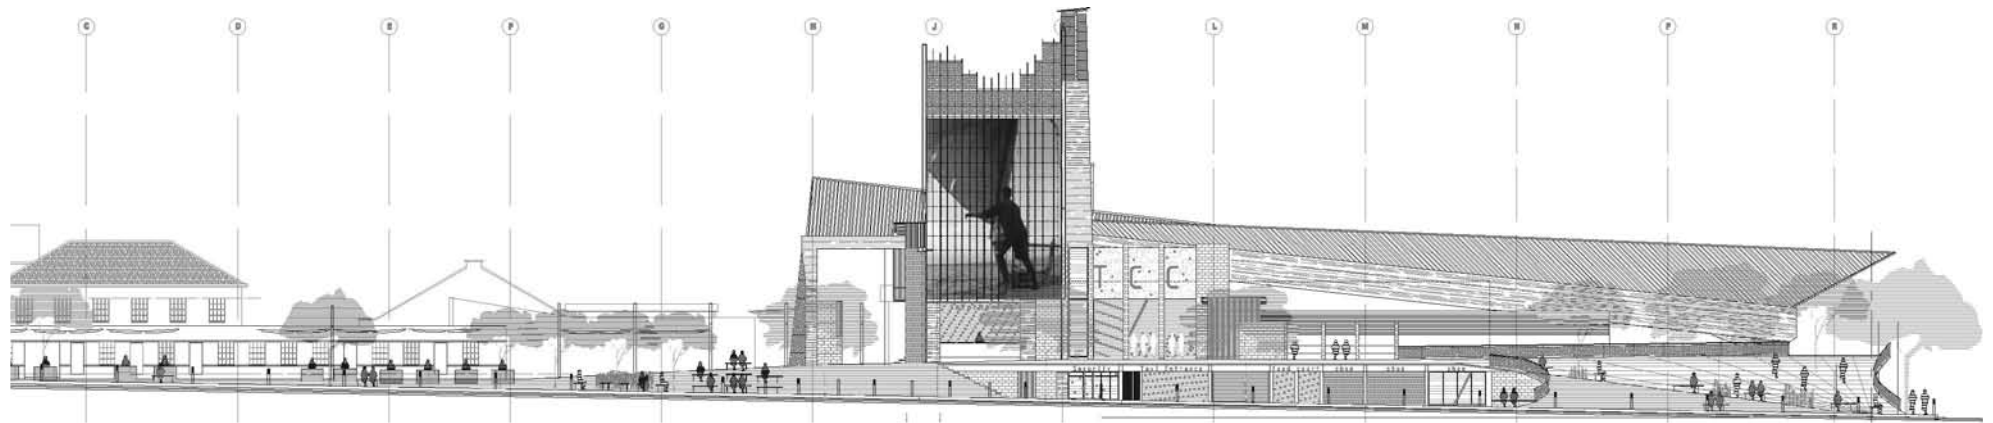


West elevation



Scale 1:500

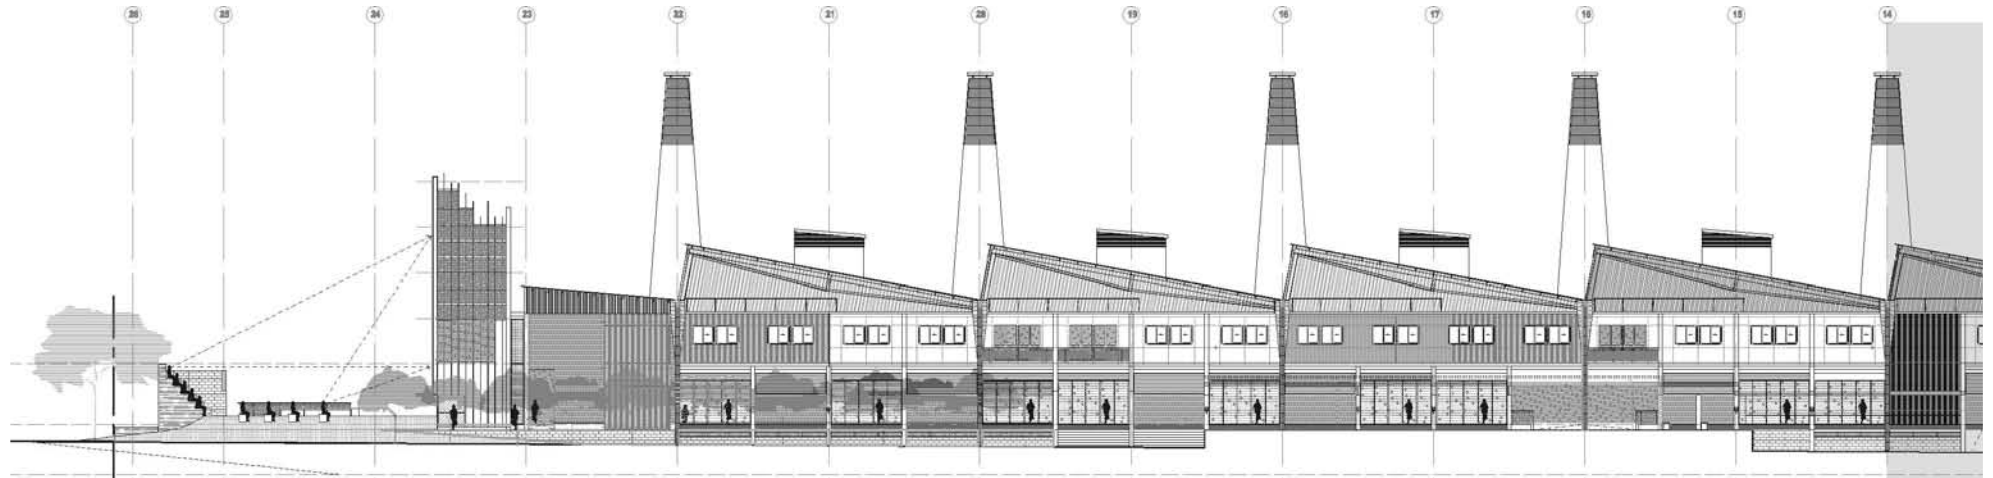


North elevation
Scale 1:500

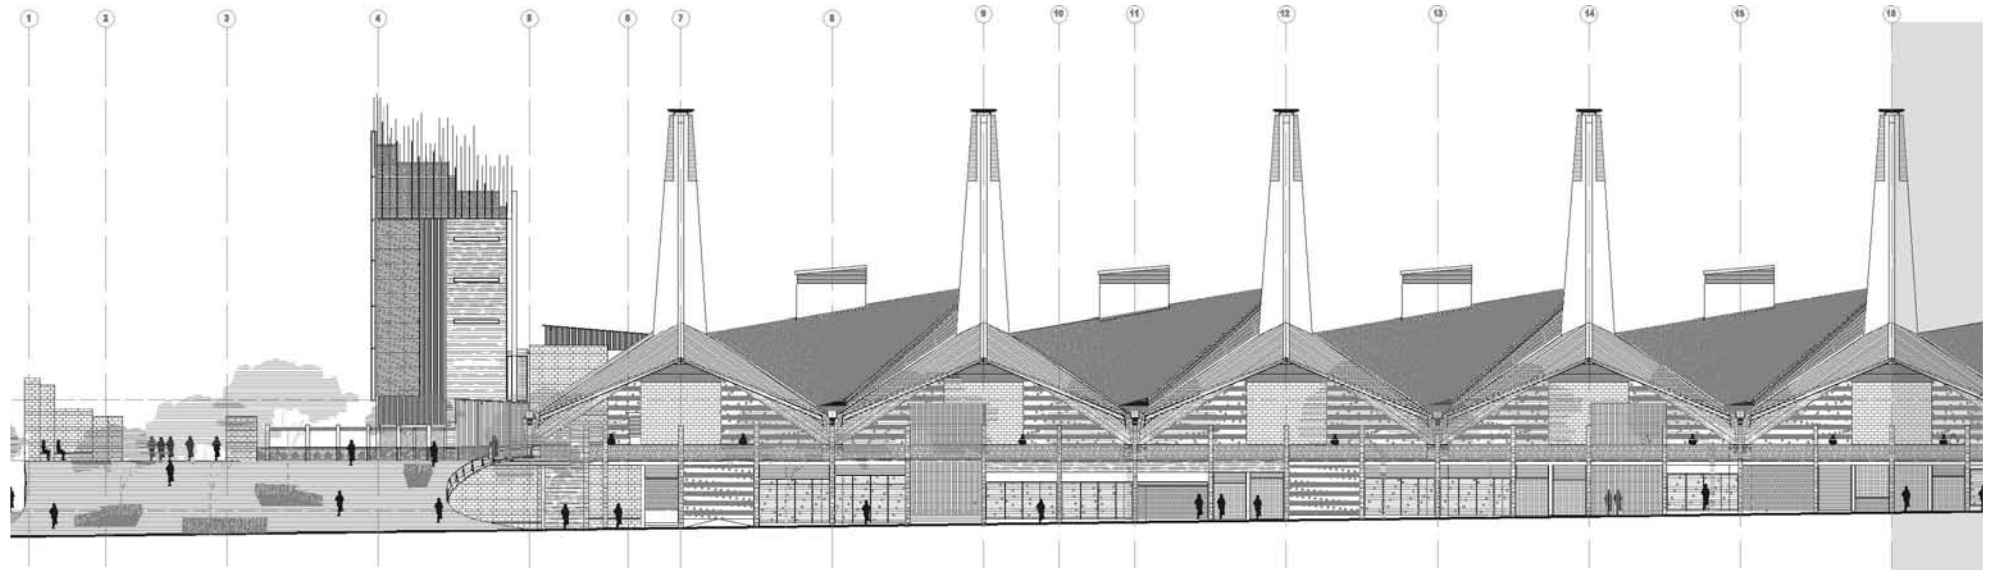


South elevation
Scale 1:500

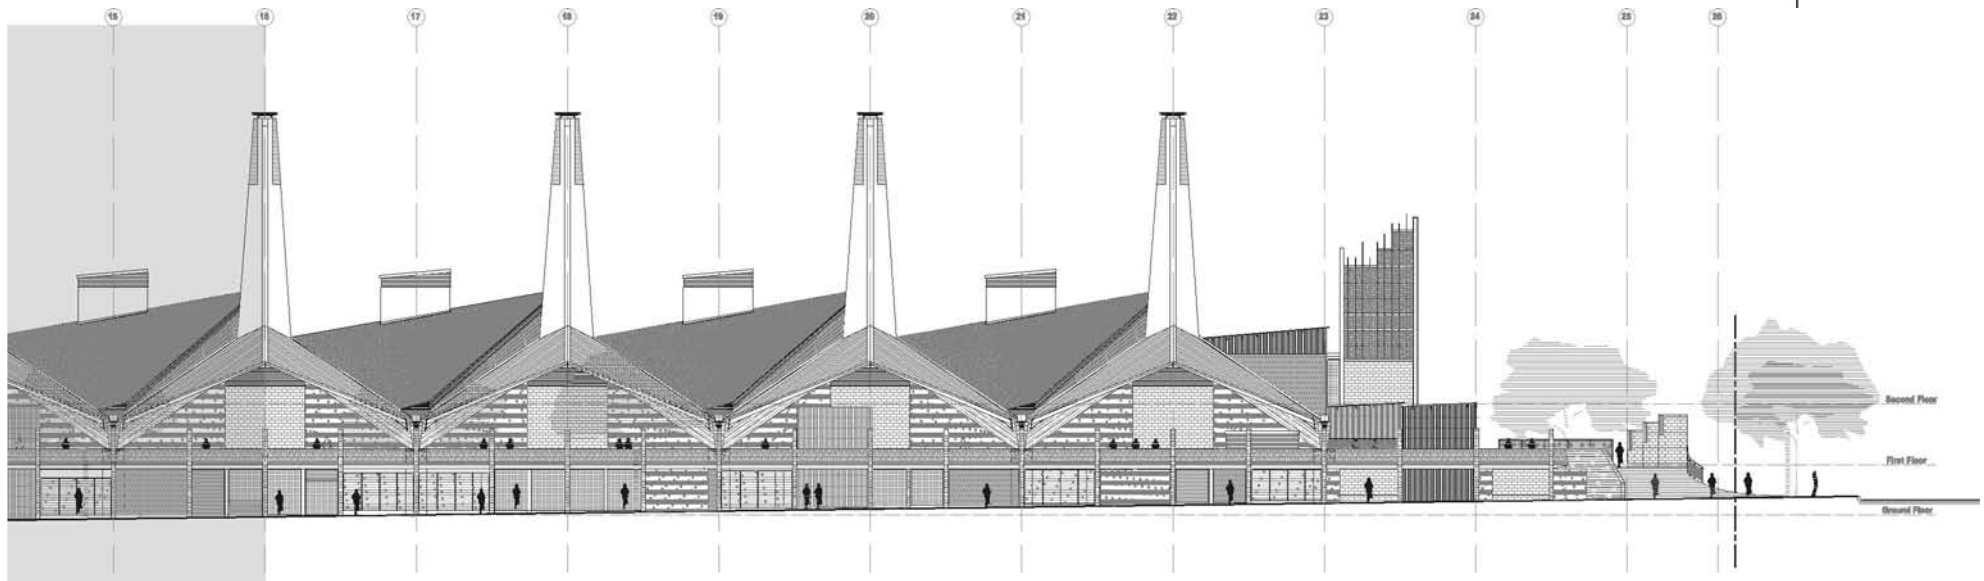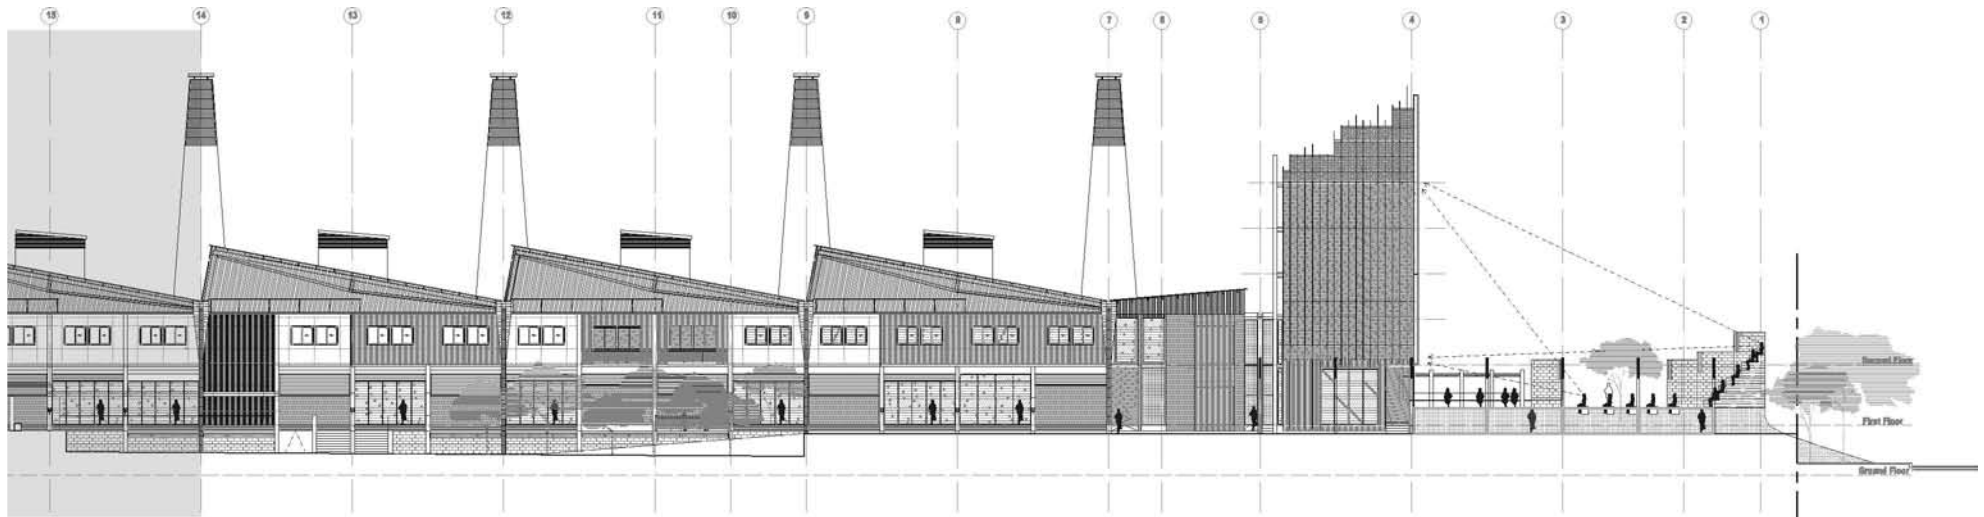


Details

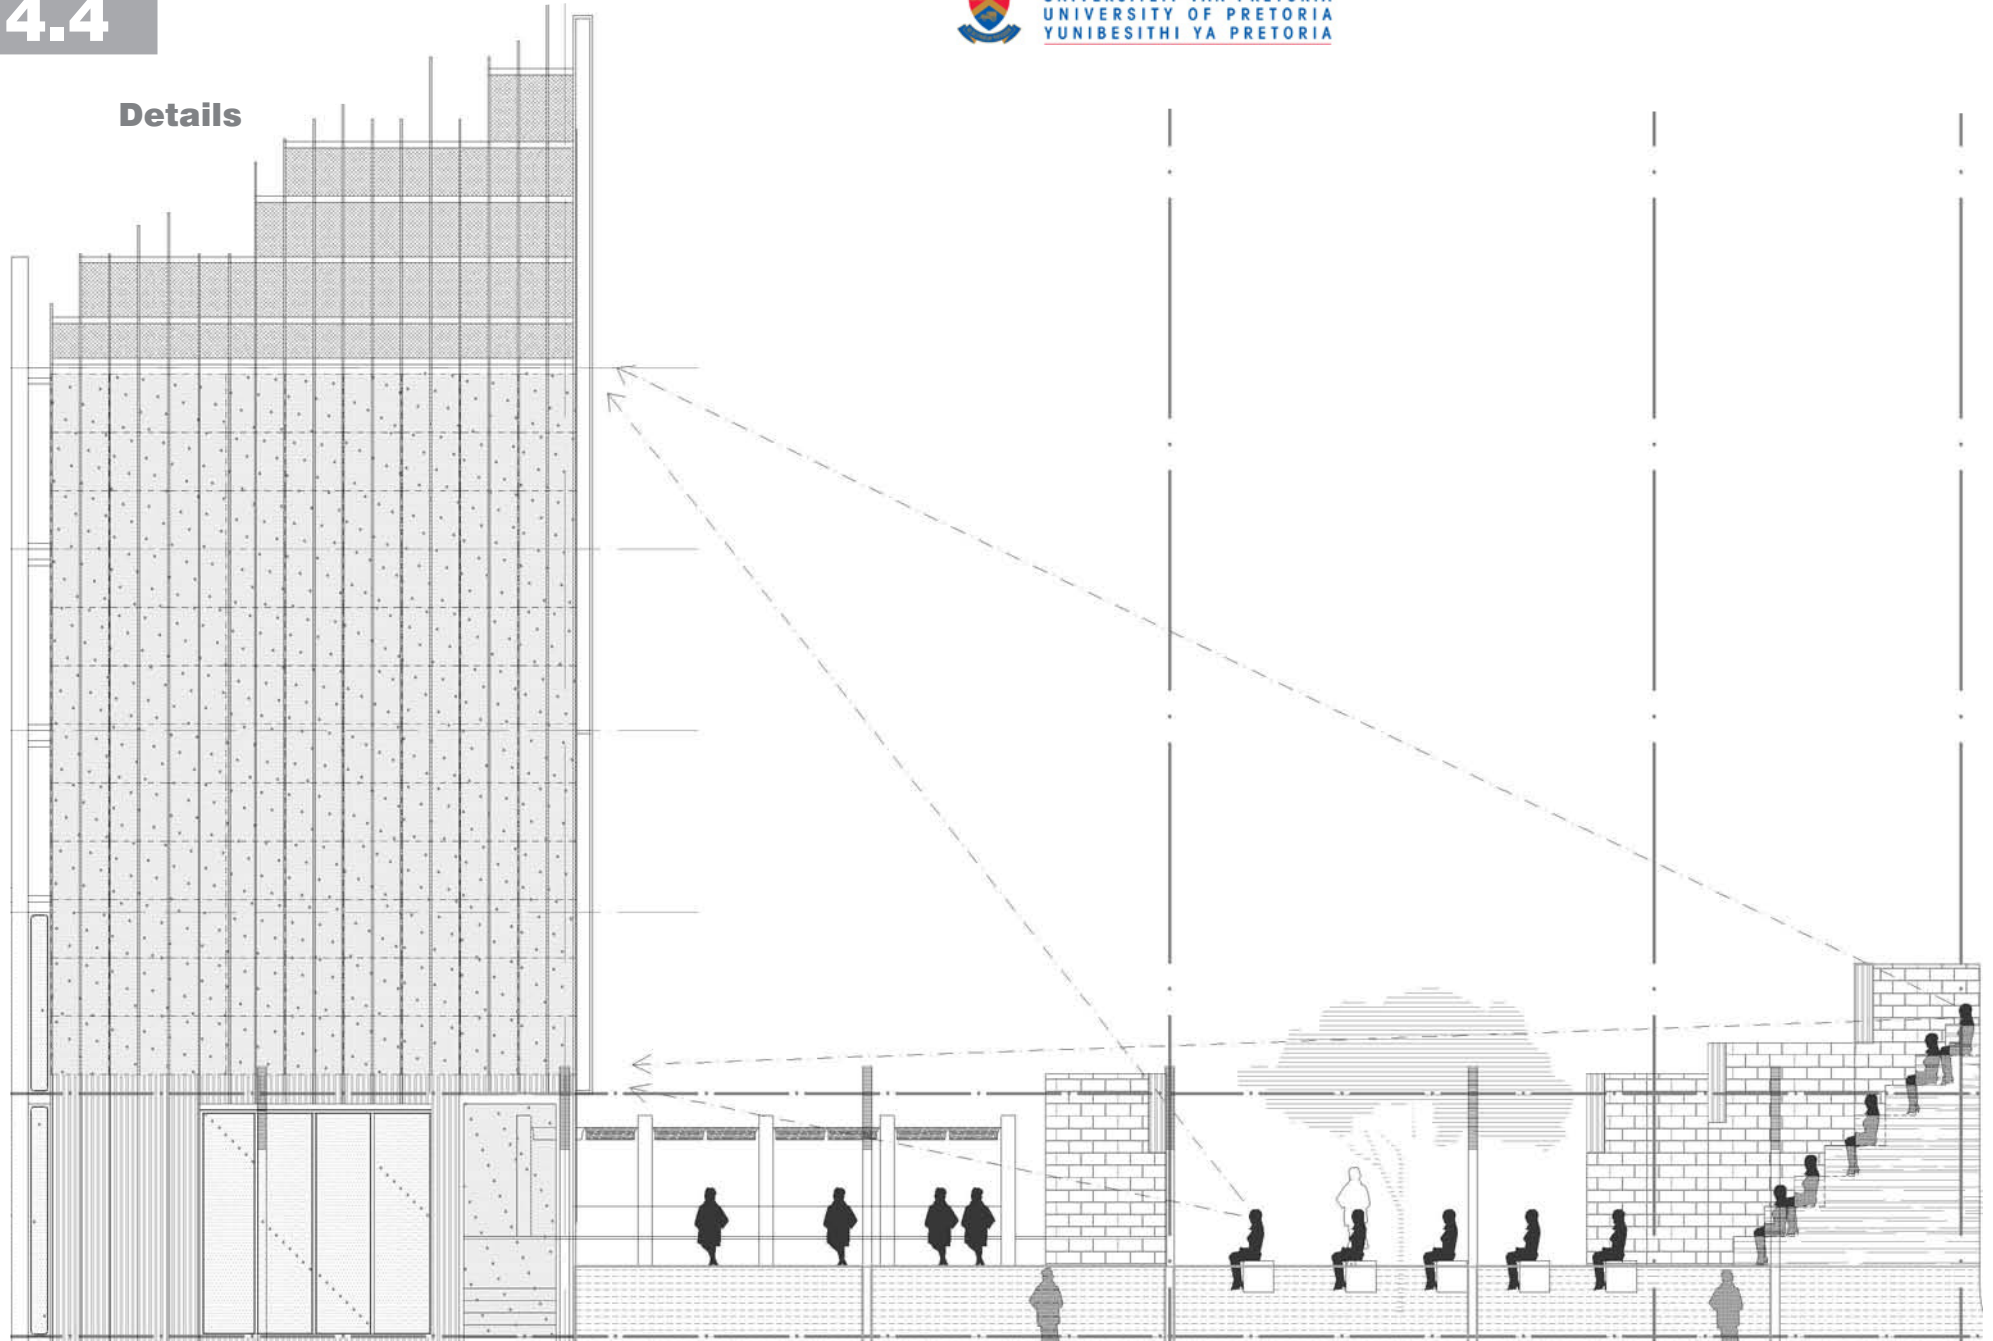


LED tower elevation
Scale 1:125

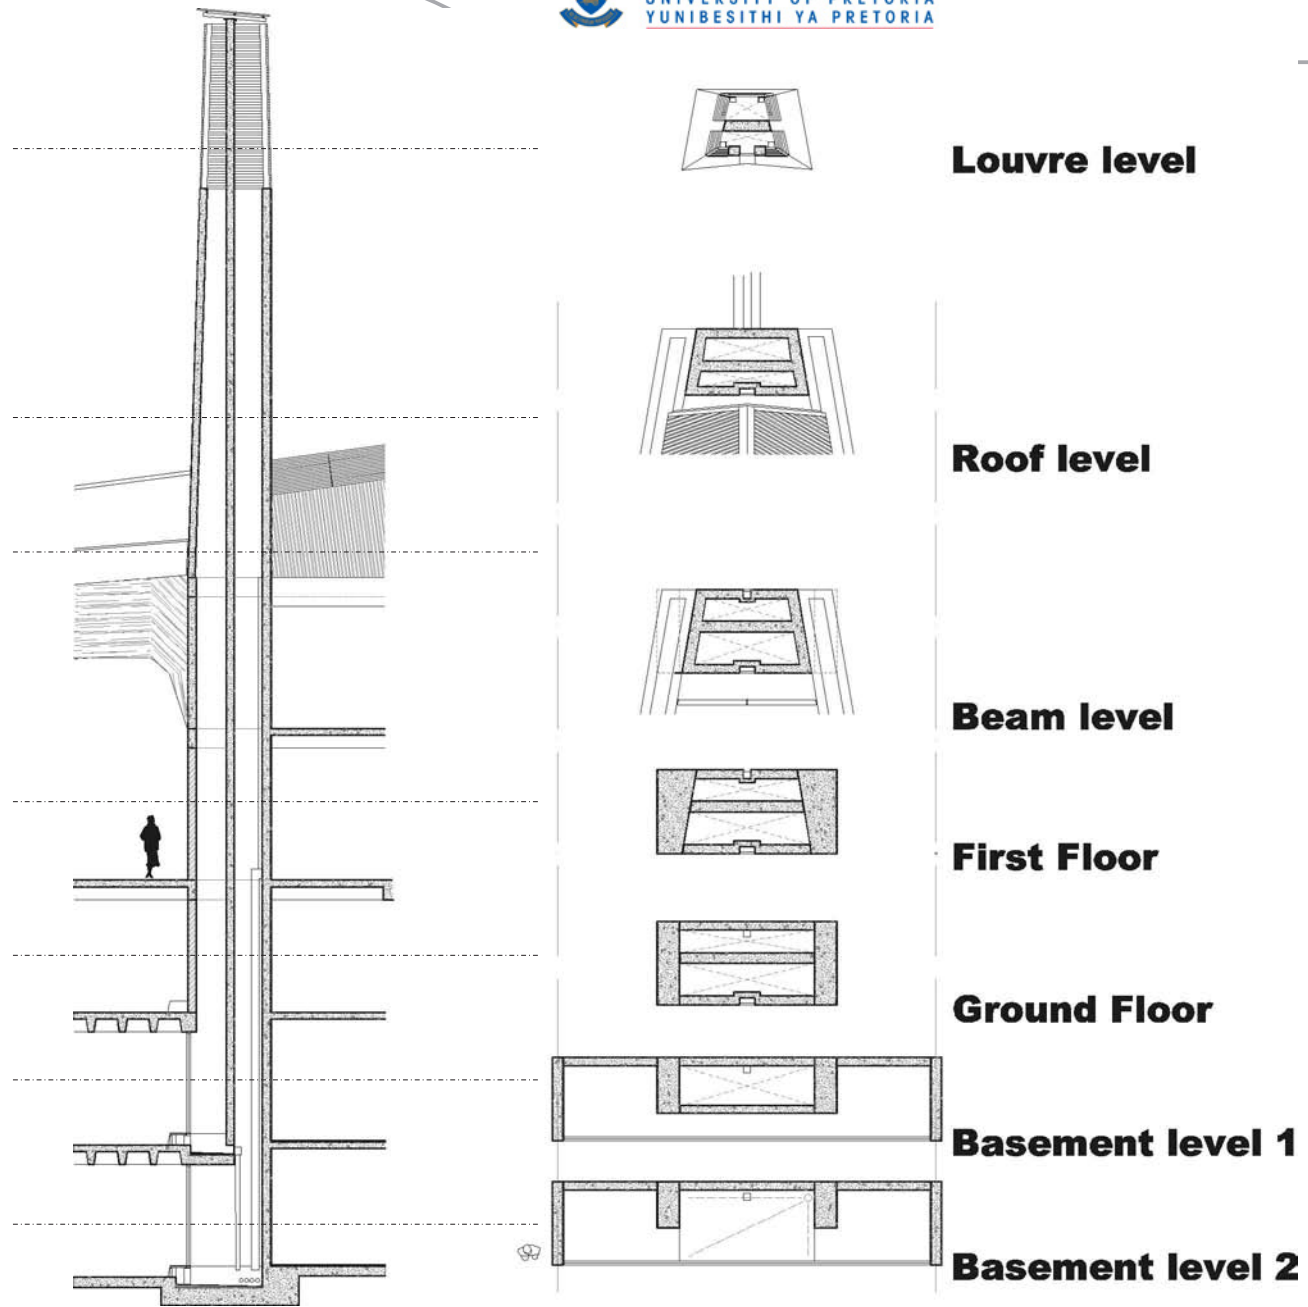


Tapered tower detail
Scale 1:200

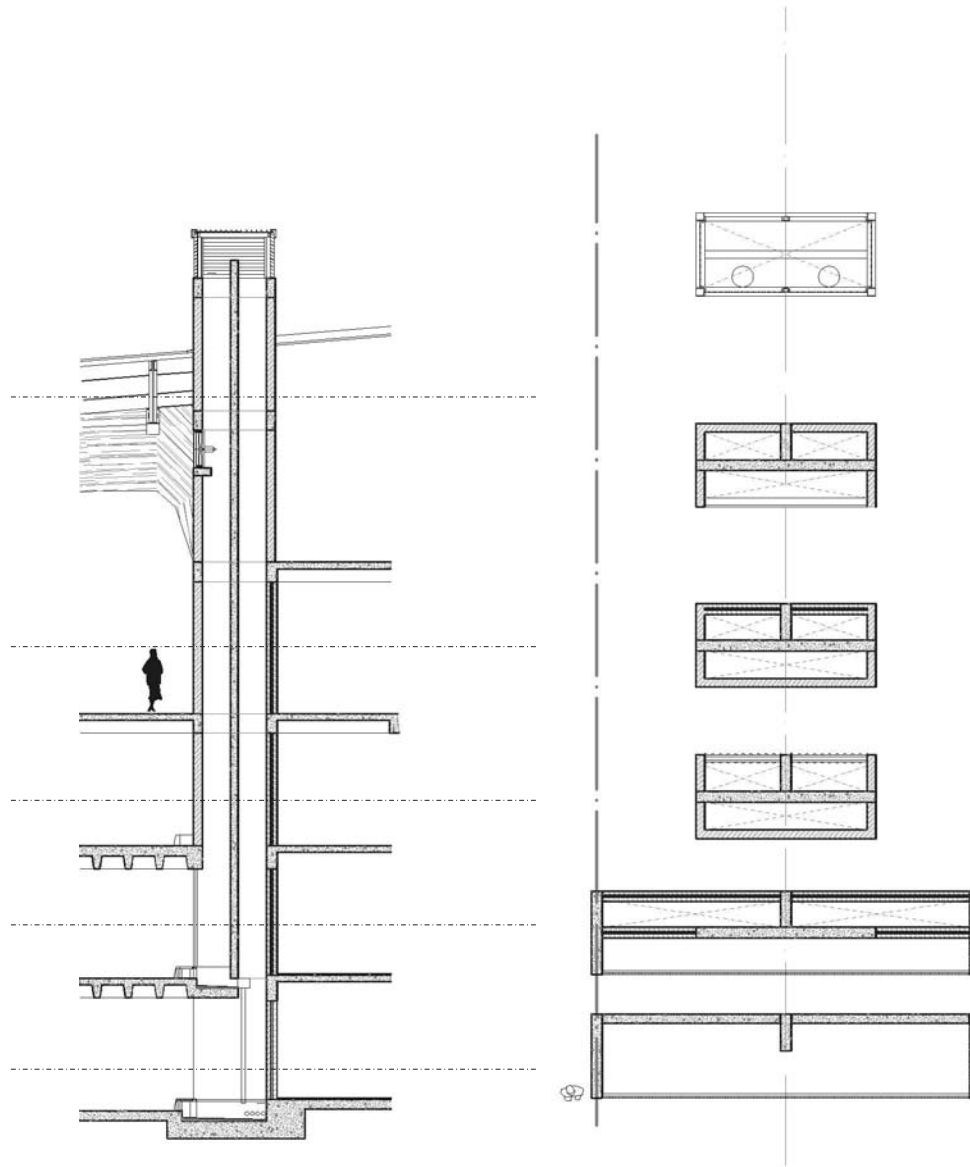


Straight tower detail
Scale 1:200

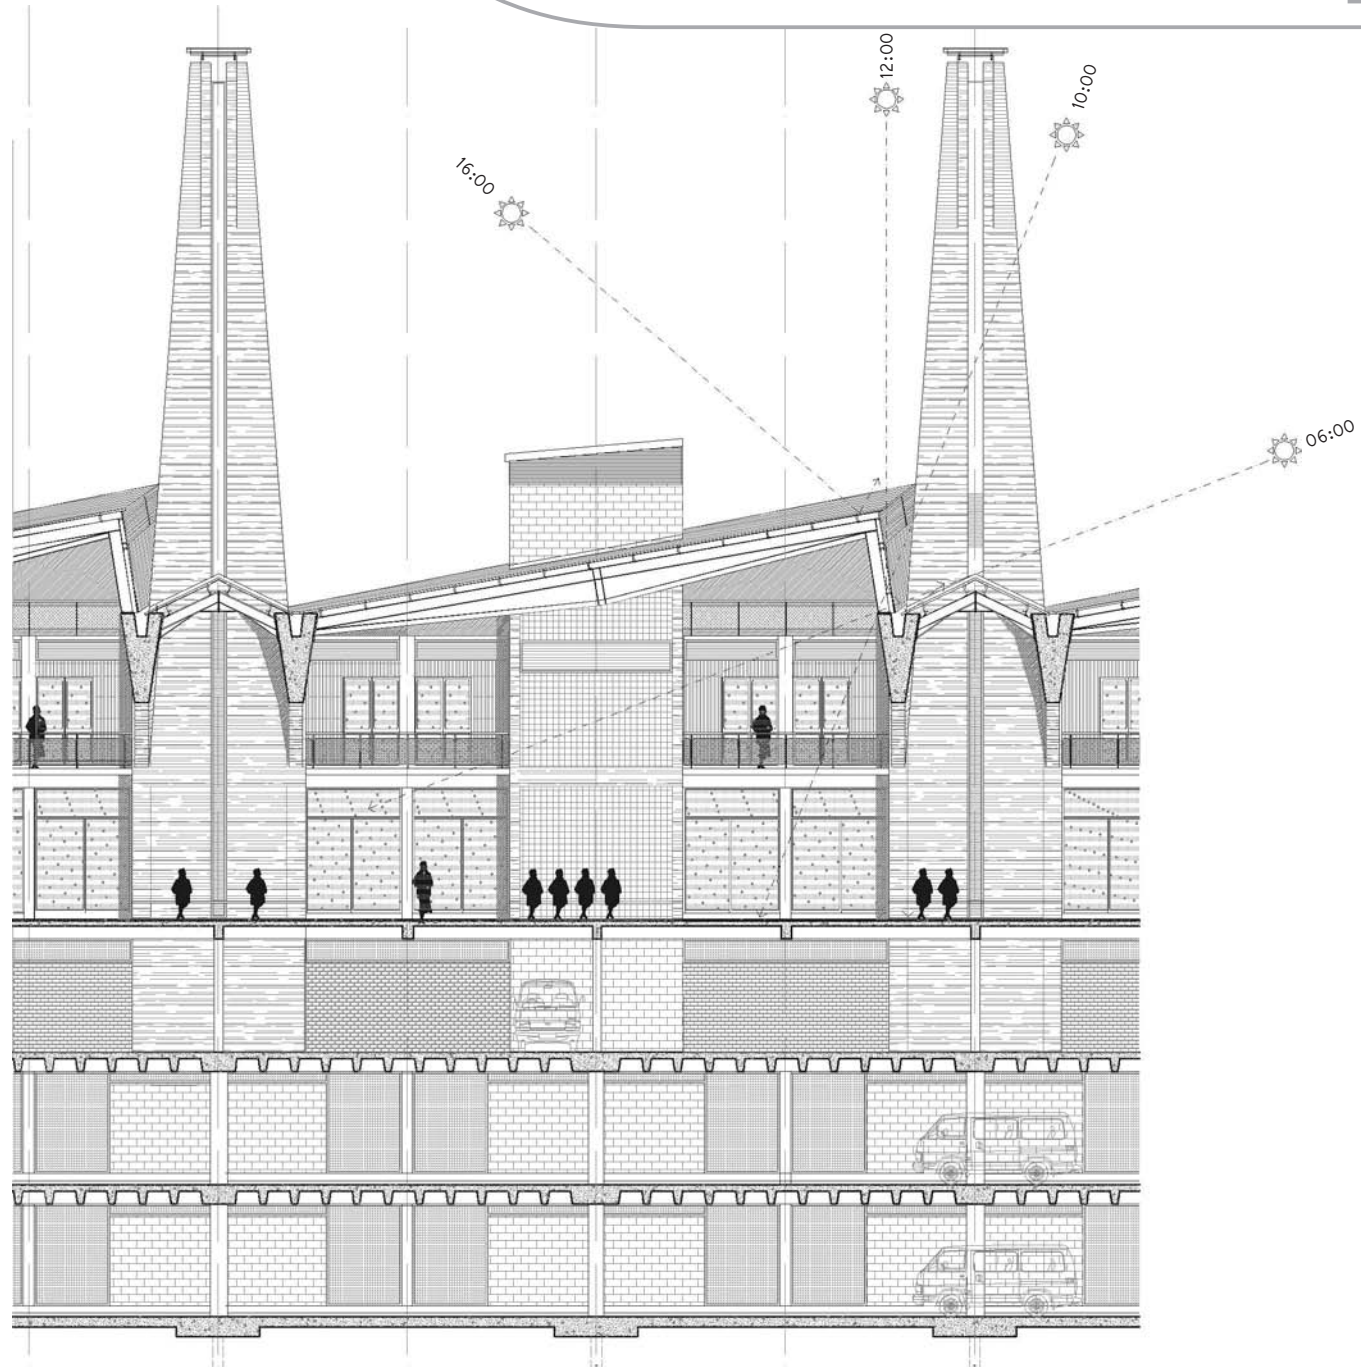

North towers detail
Scale 1:200

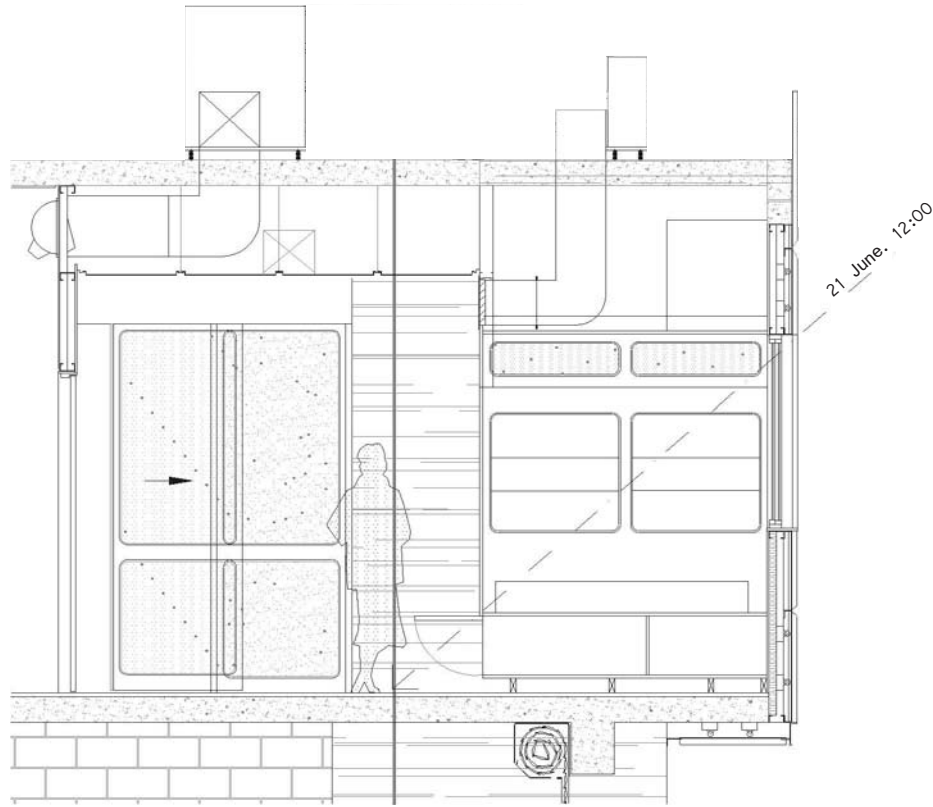


Yotel® sectional elevation
Scale 1:50

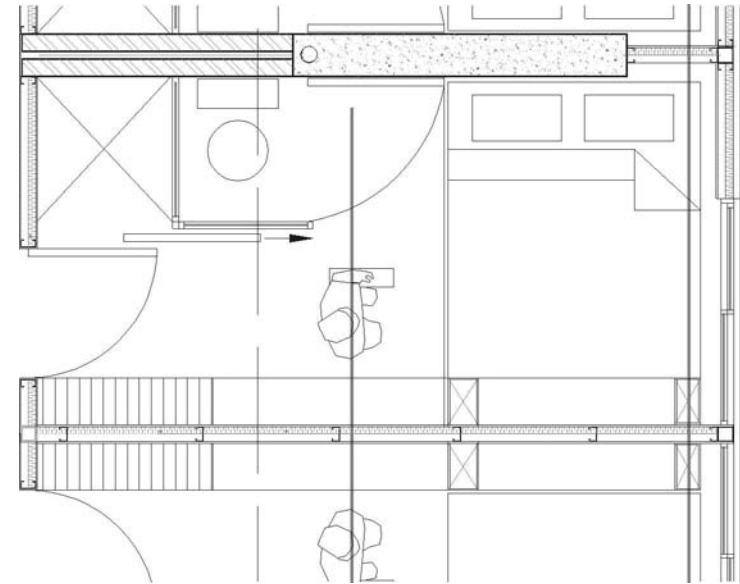


Yotel® double room plan
Scale 1:50

Model

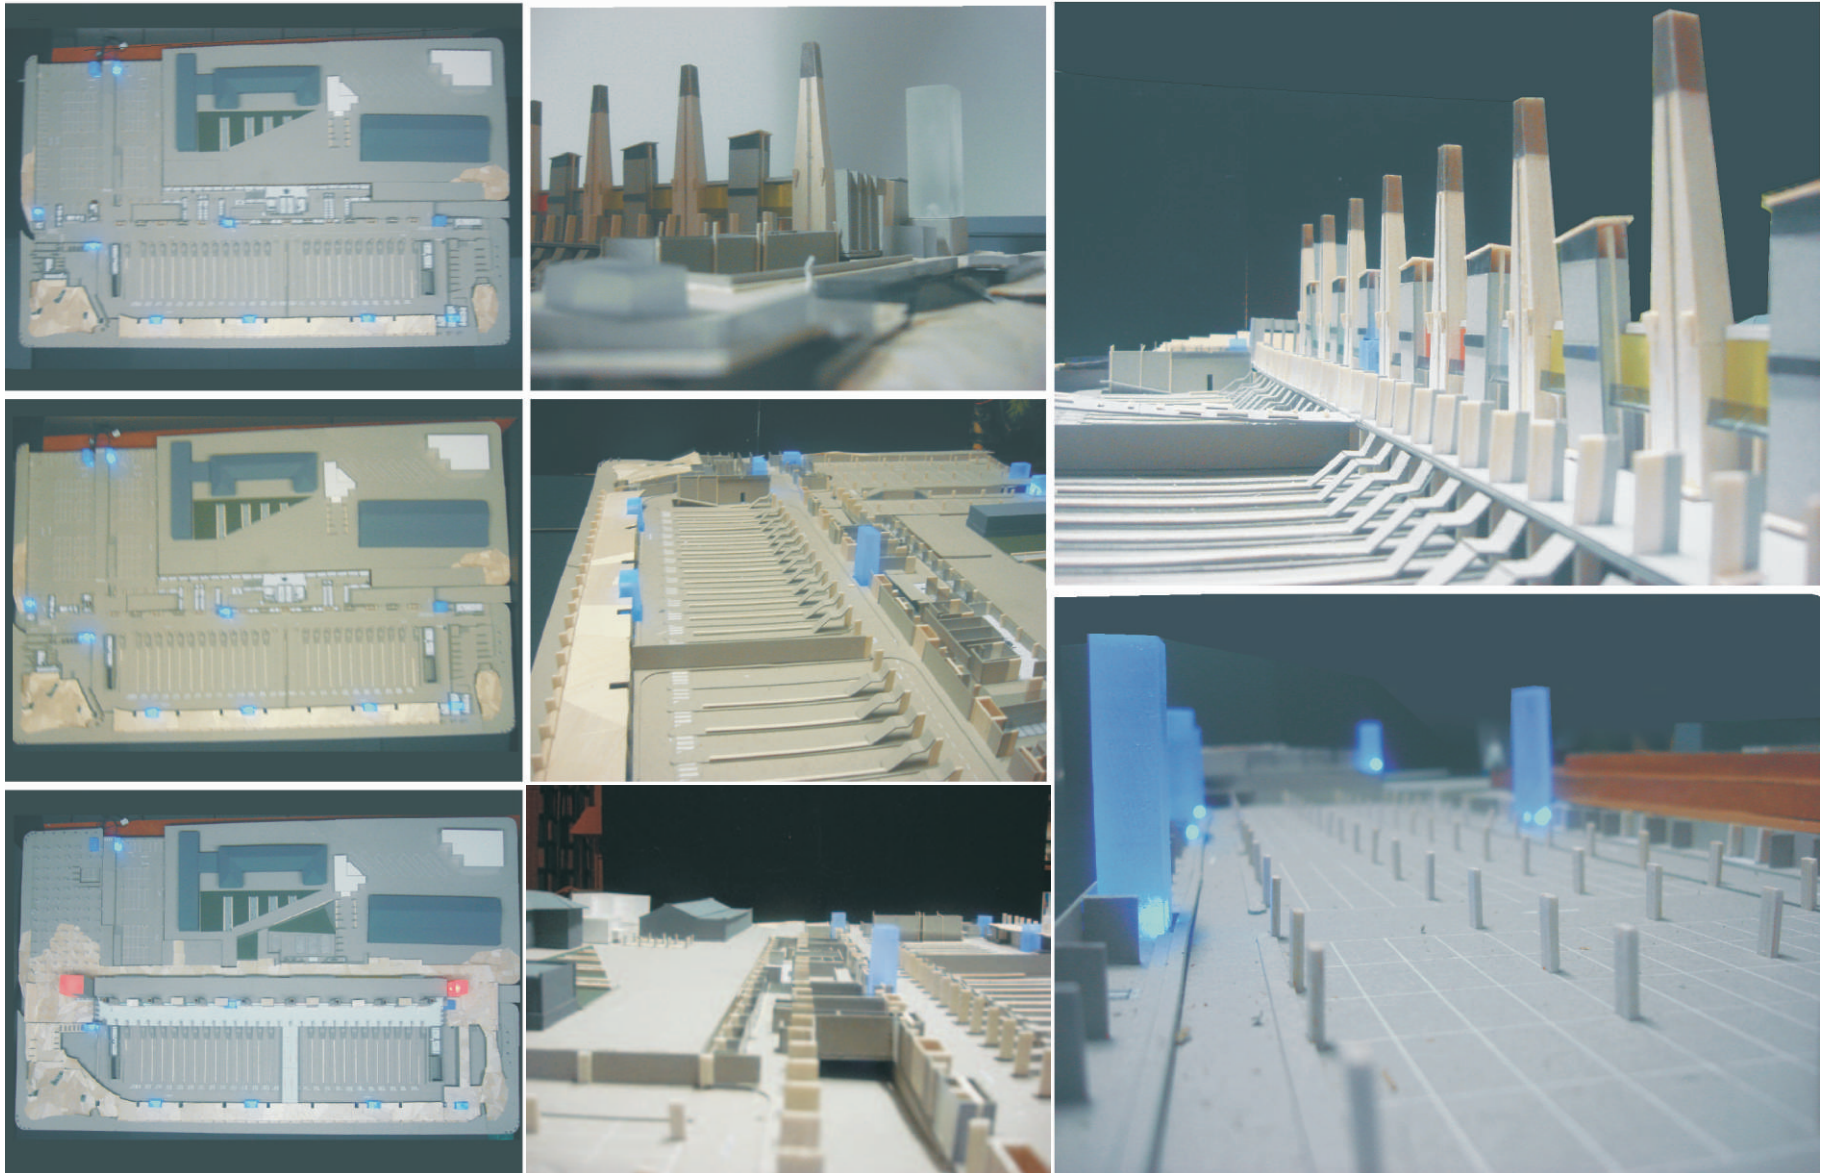


4_01 Final model compilation




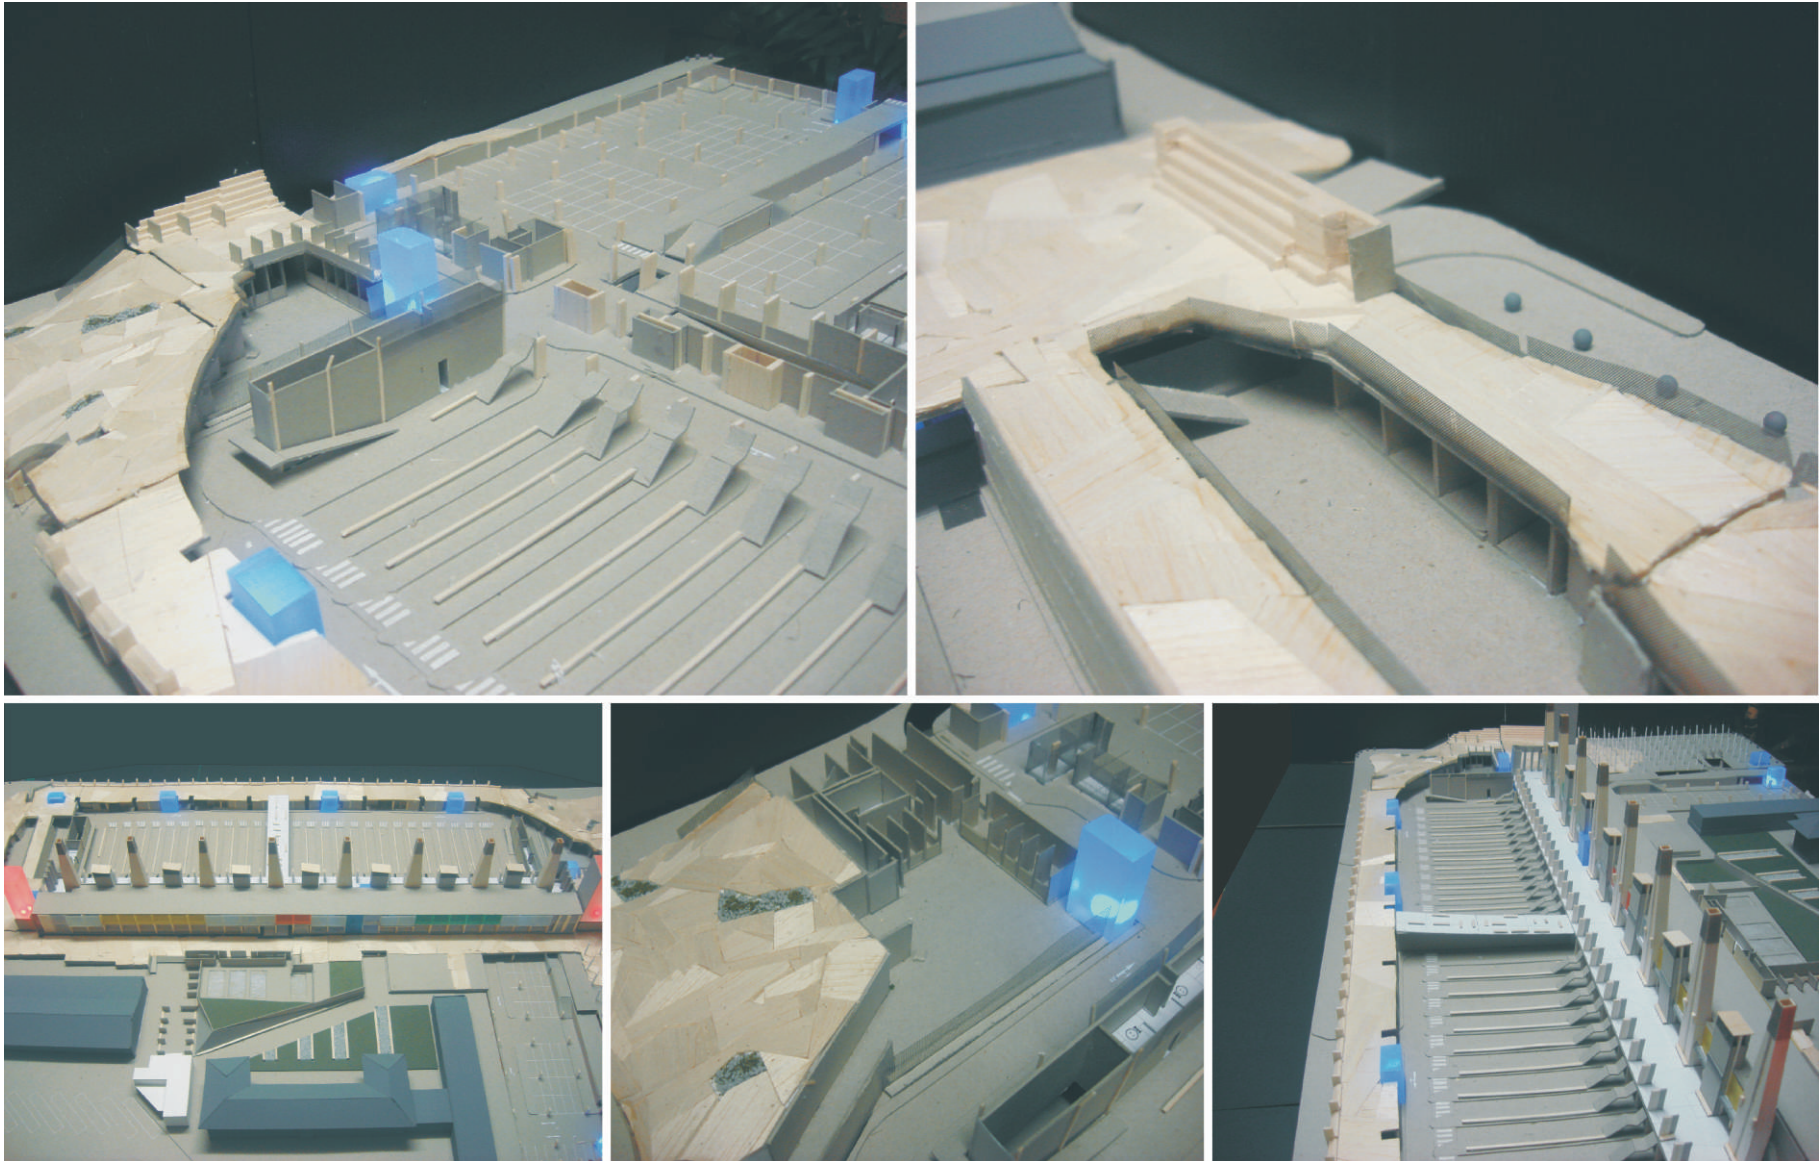


4_02 Final model compilation

Model

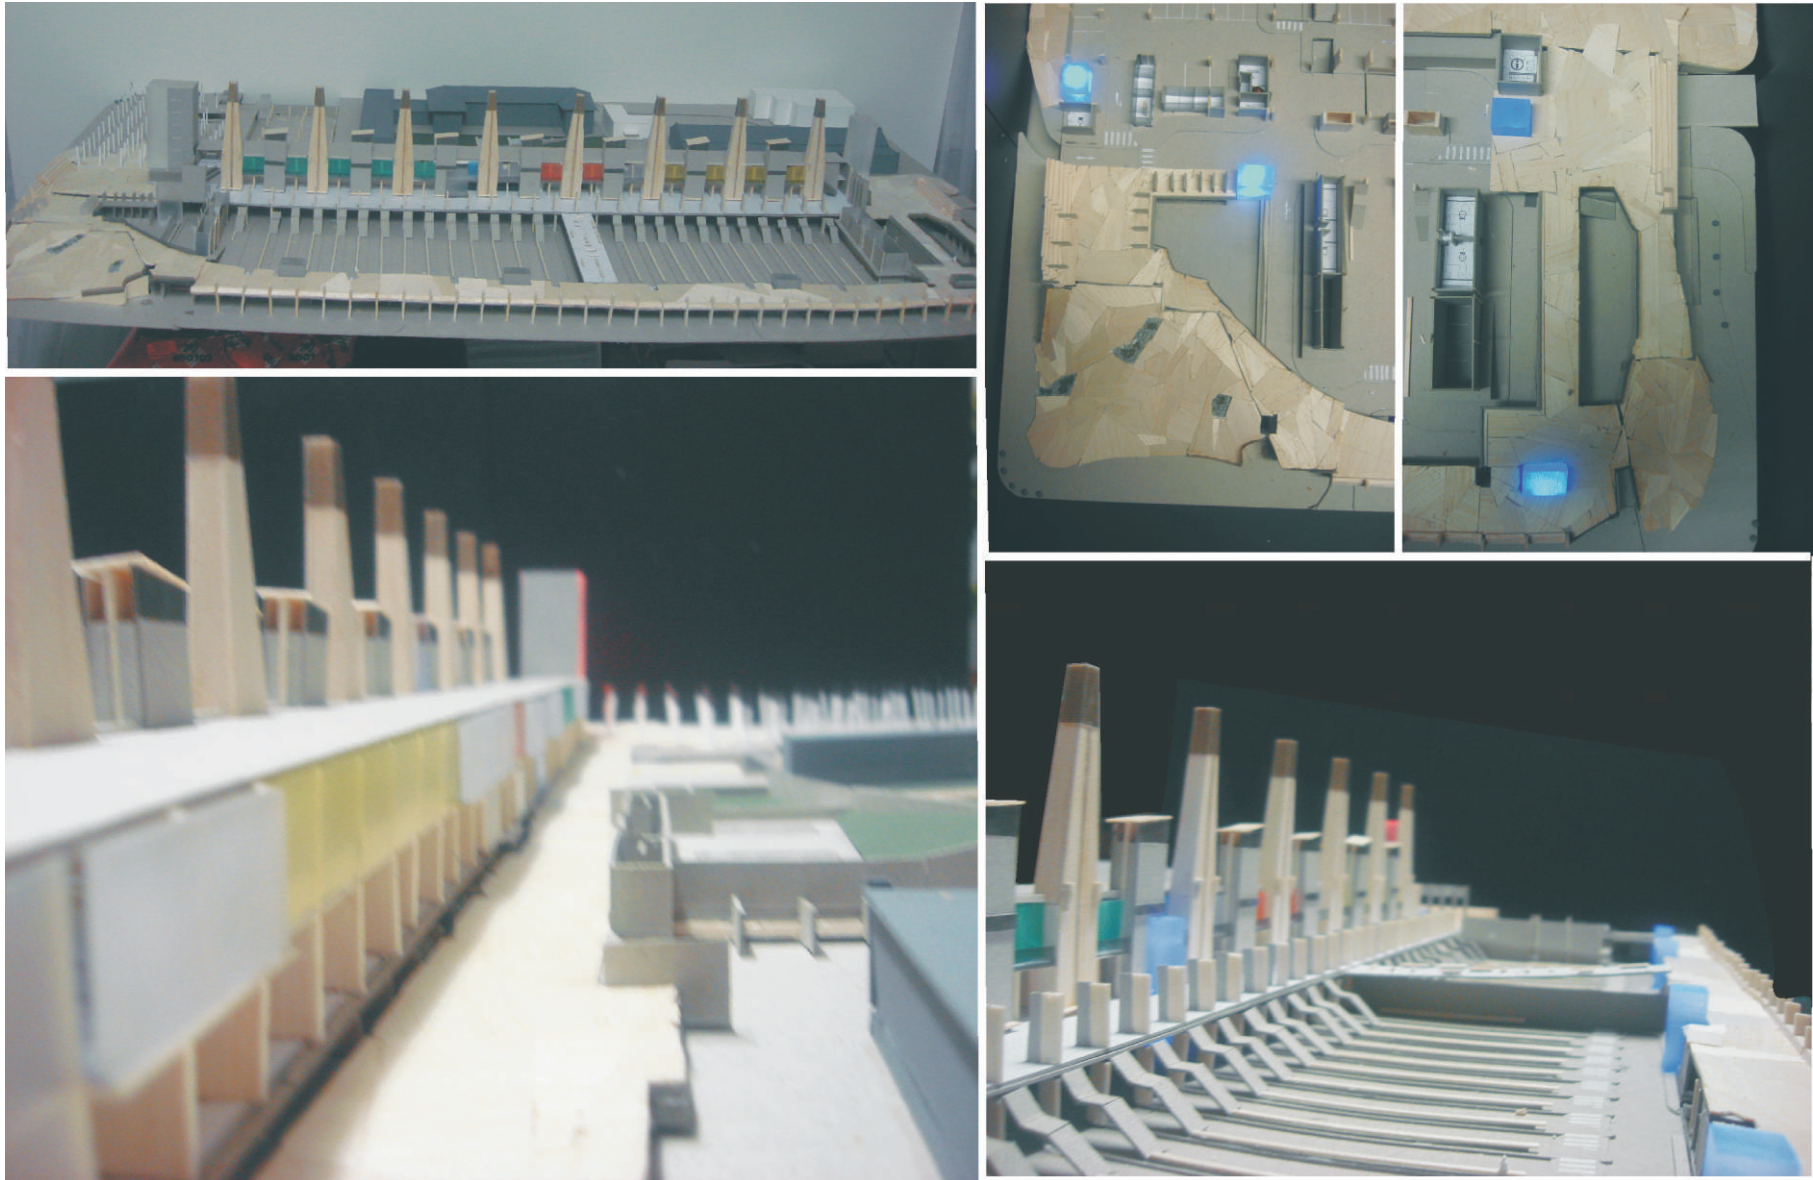

4_03 Final model compilation

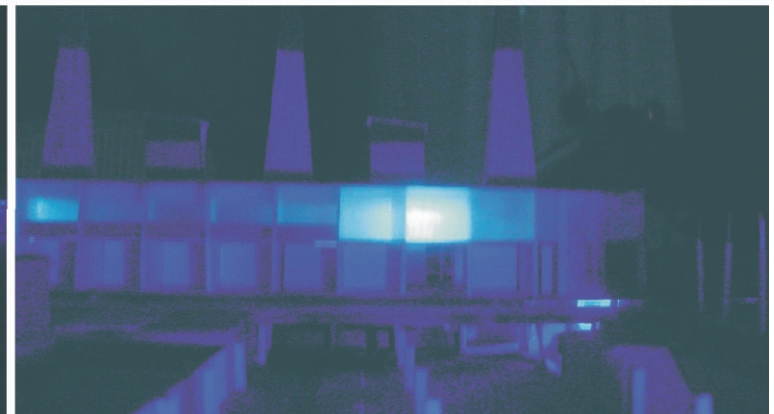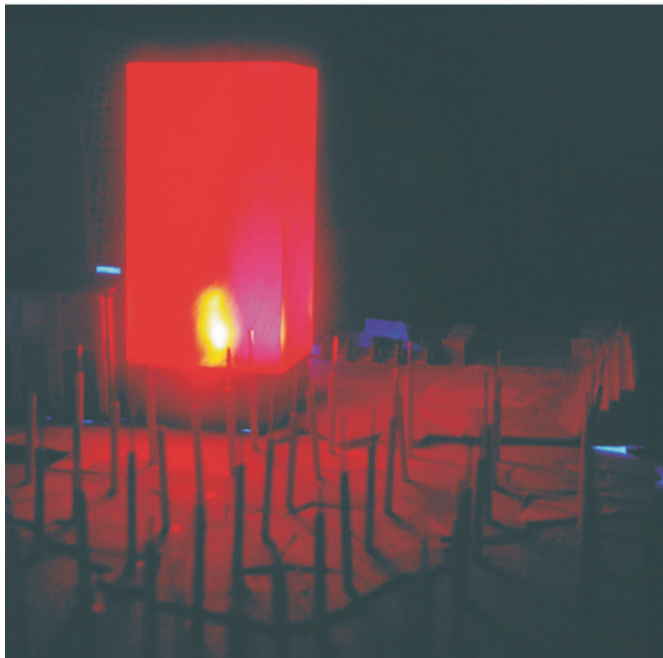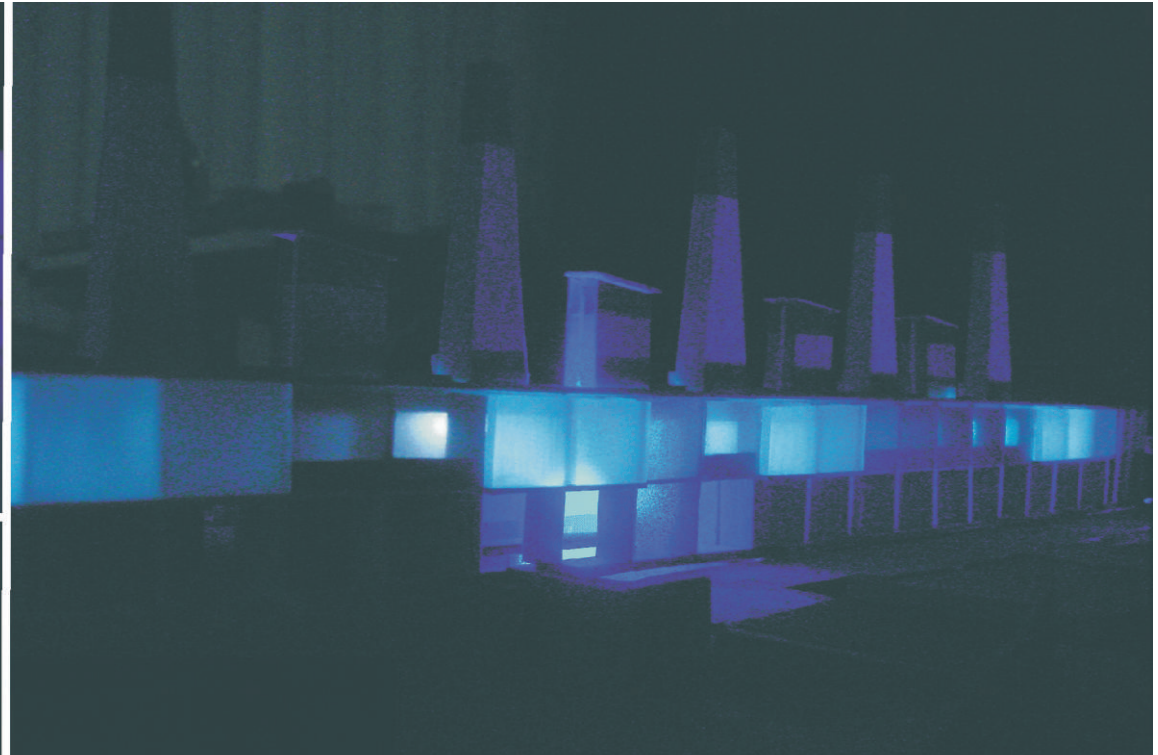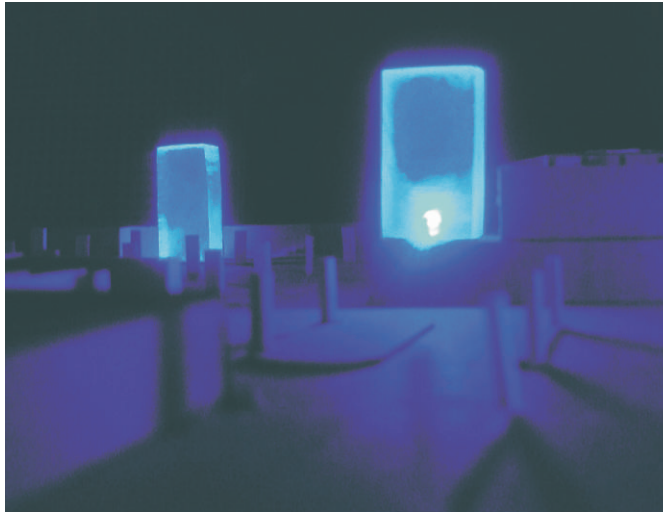

4_04 Final model compilation - light effect