




SITE PLAN

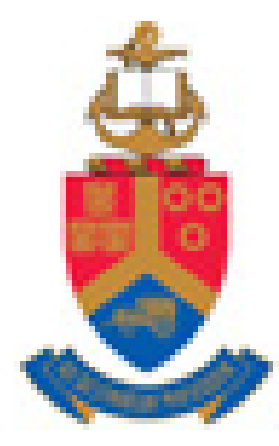


University of Pretoria, Strydom C.C. (2007)

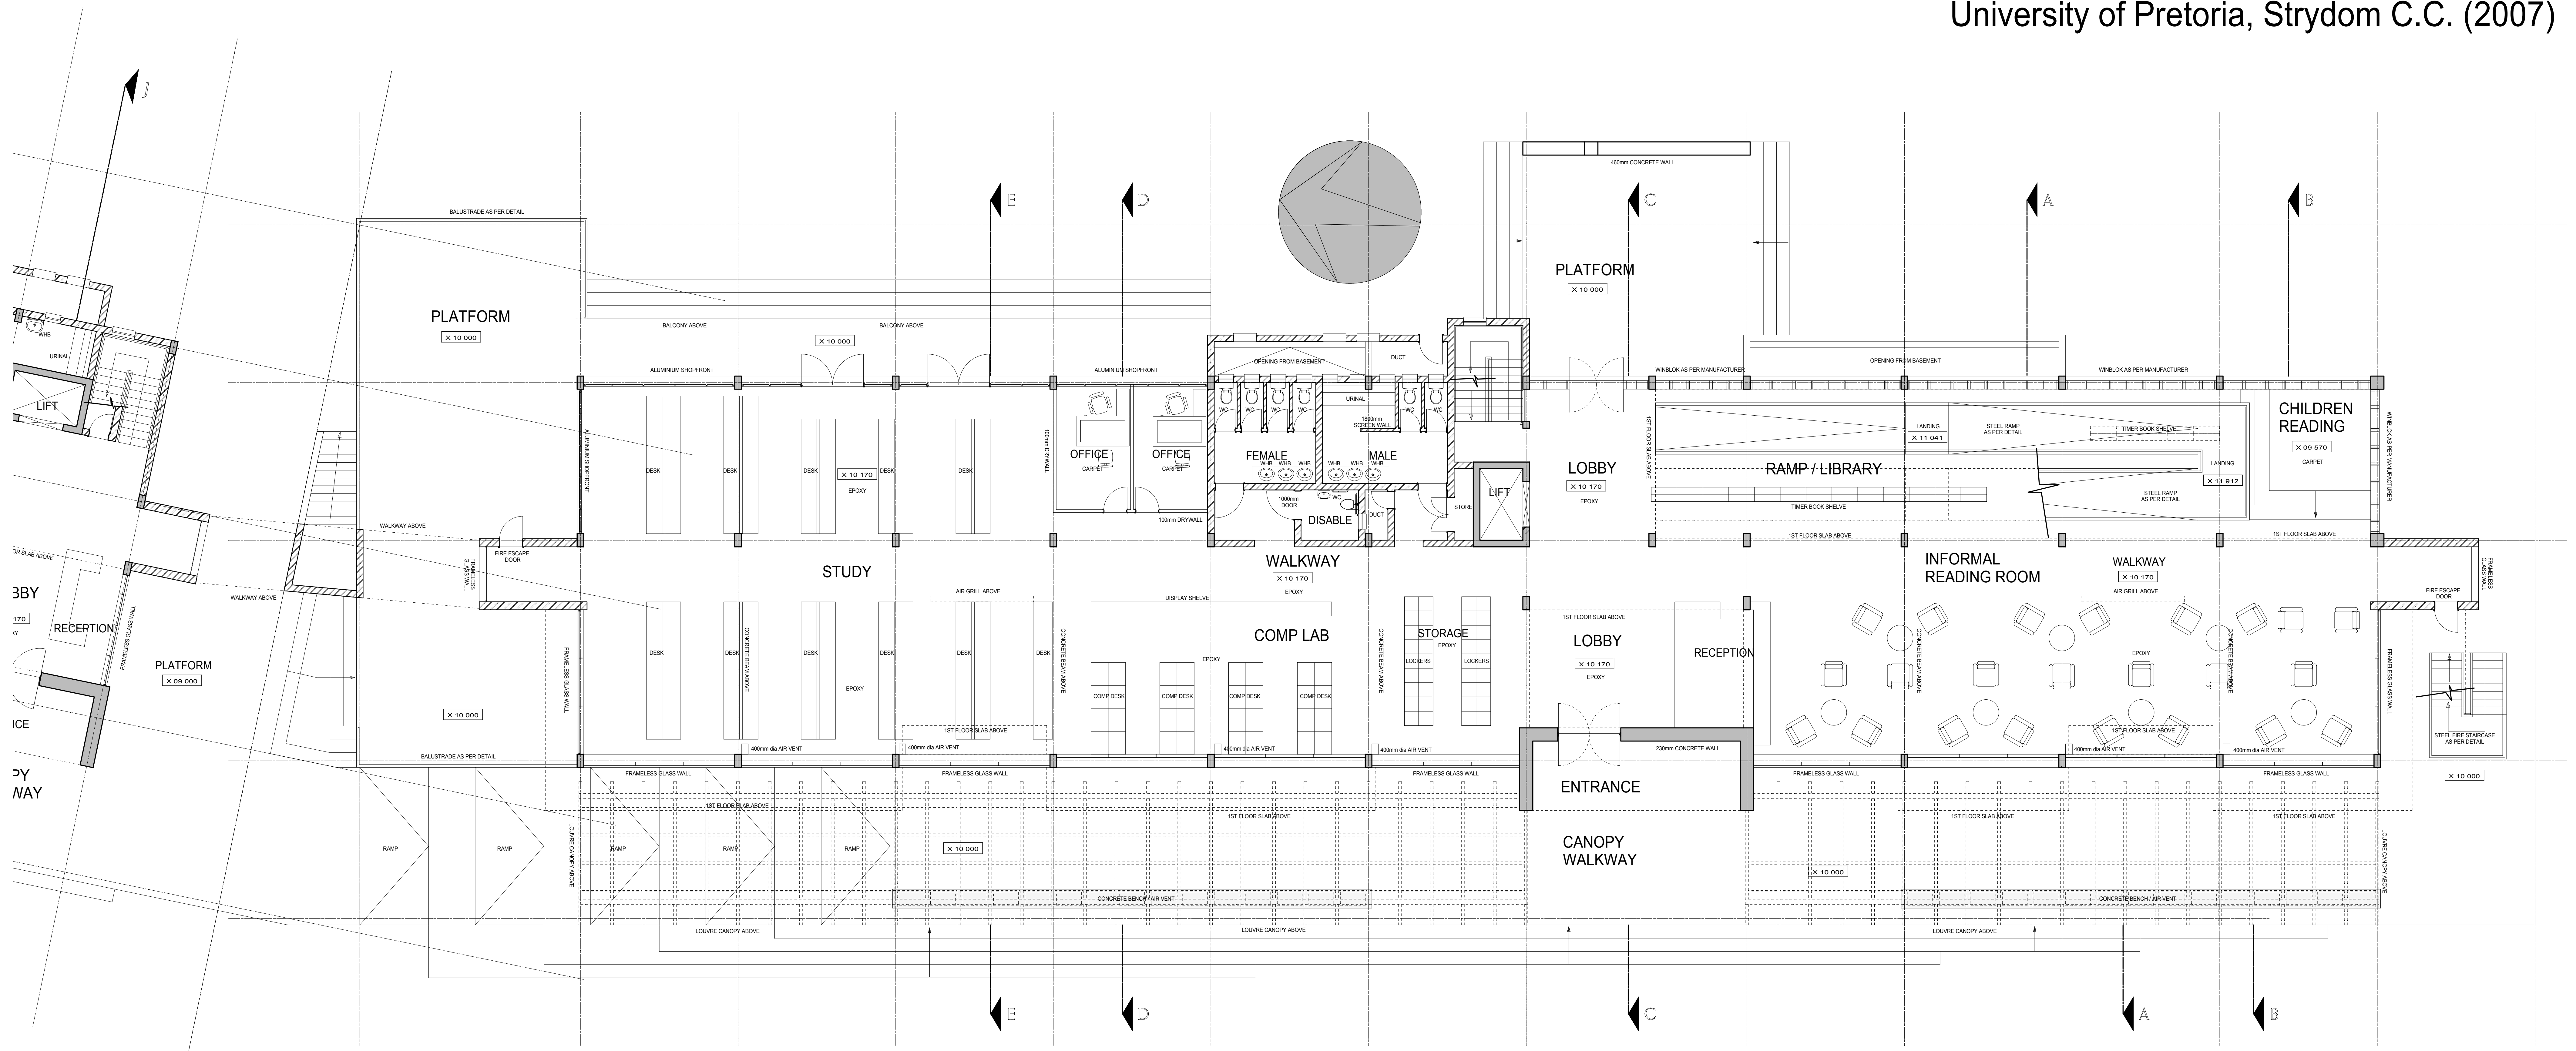


MAIN BUILDING - GROUND FLOOR

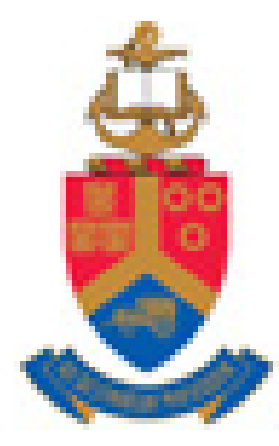


University of Pretoria, Strydom C.C. (2007)

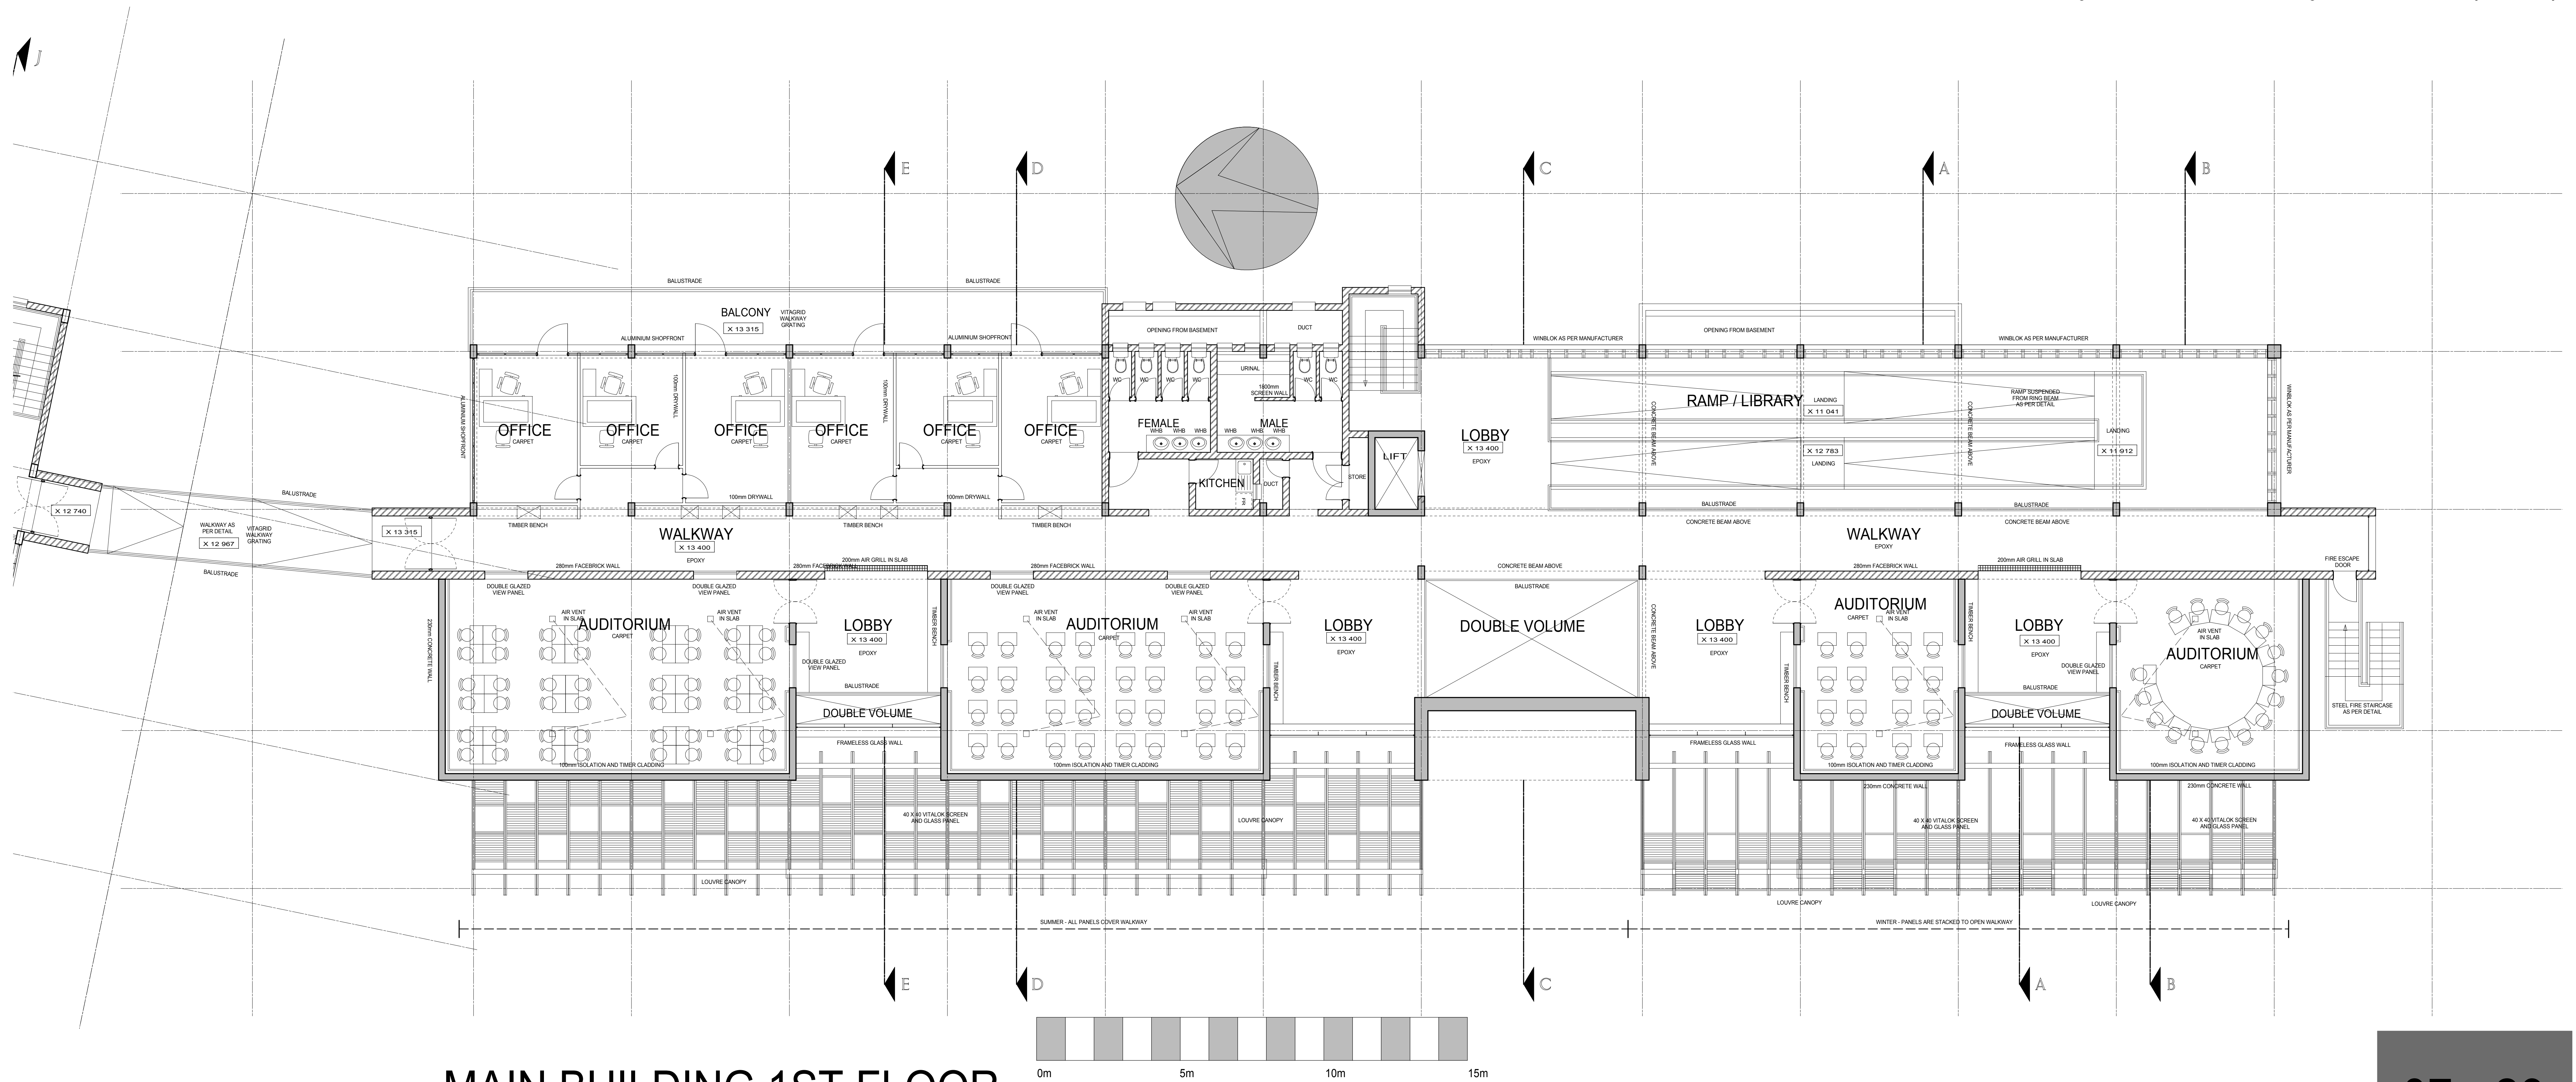


MAIN BUILDING 1ST FLOOR

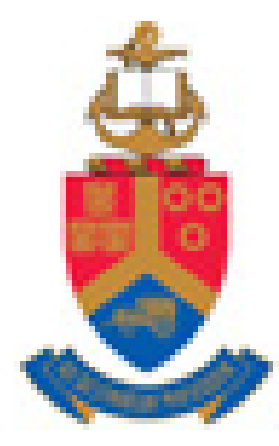


University of Pretoria, Strydom C.C. (2007)

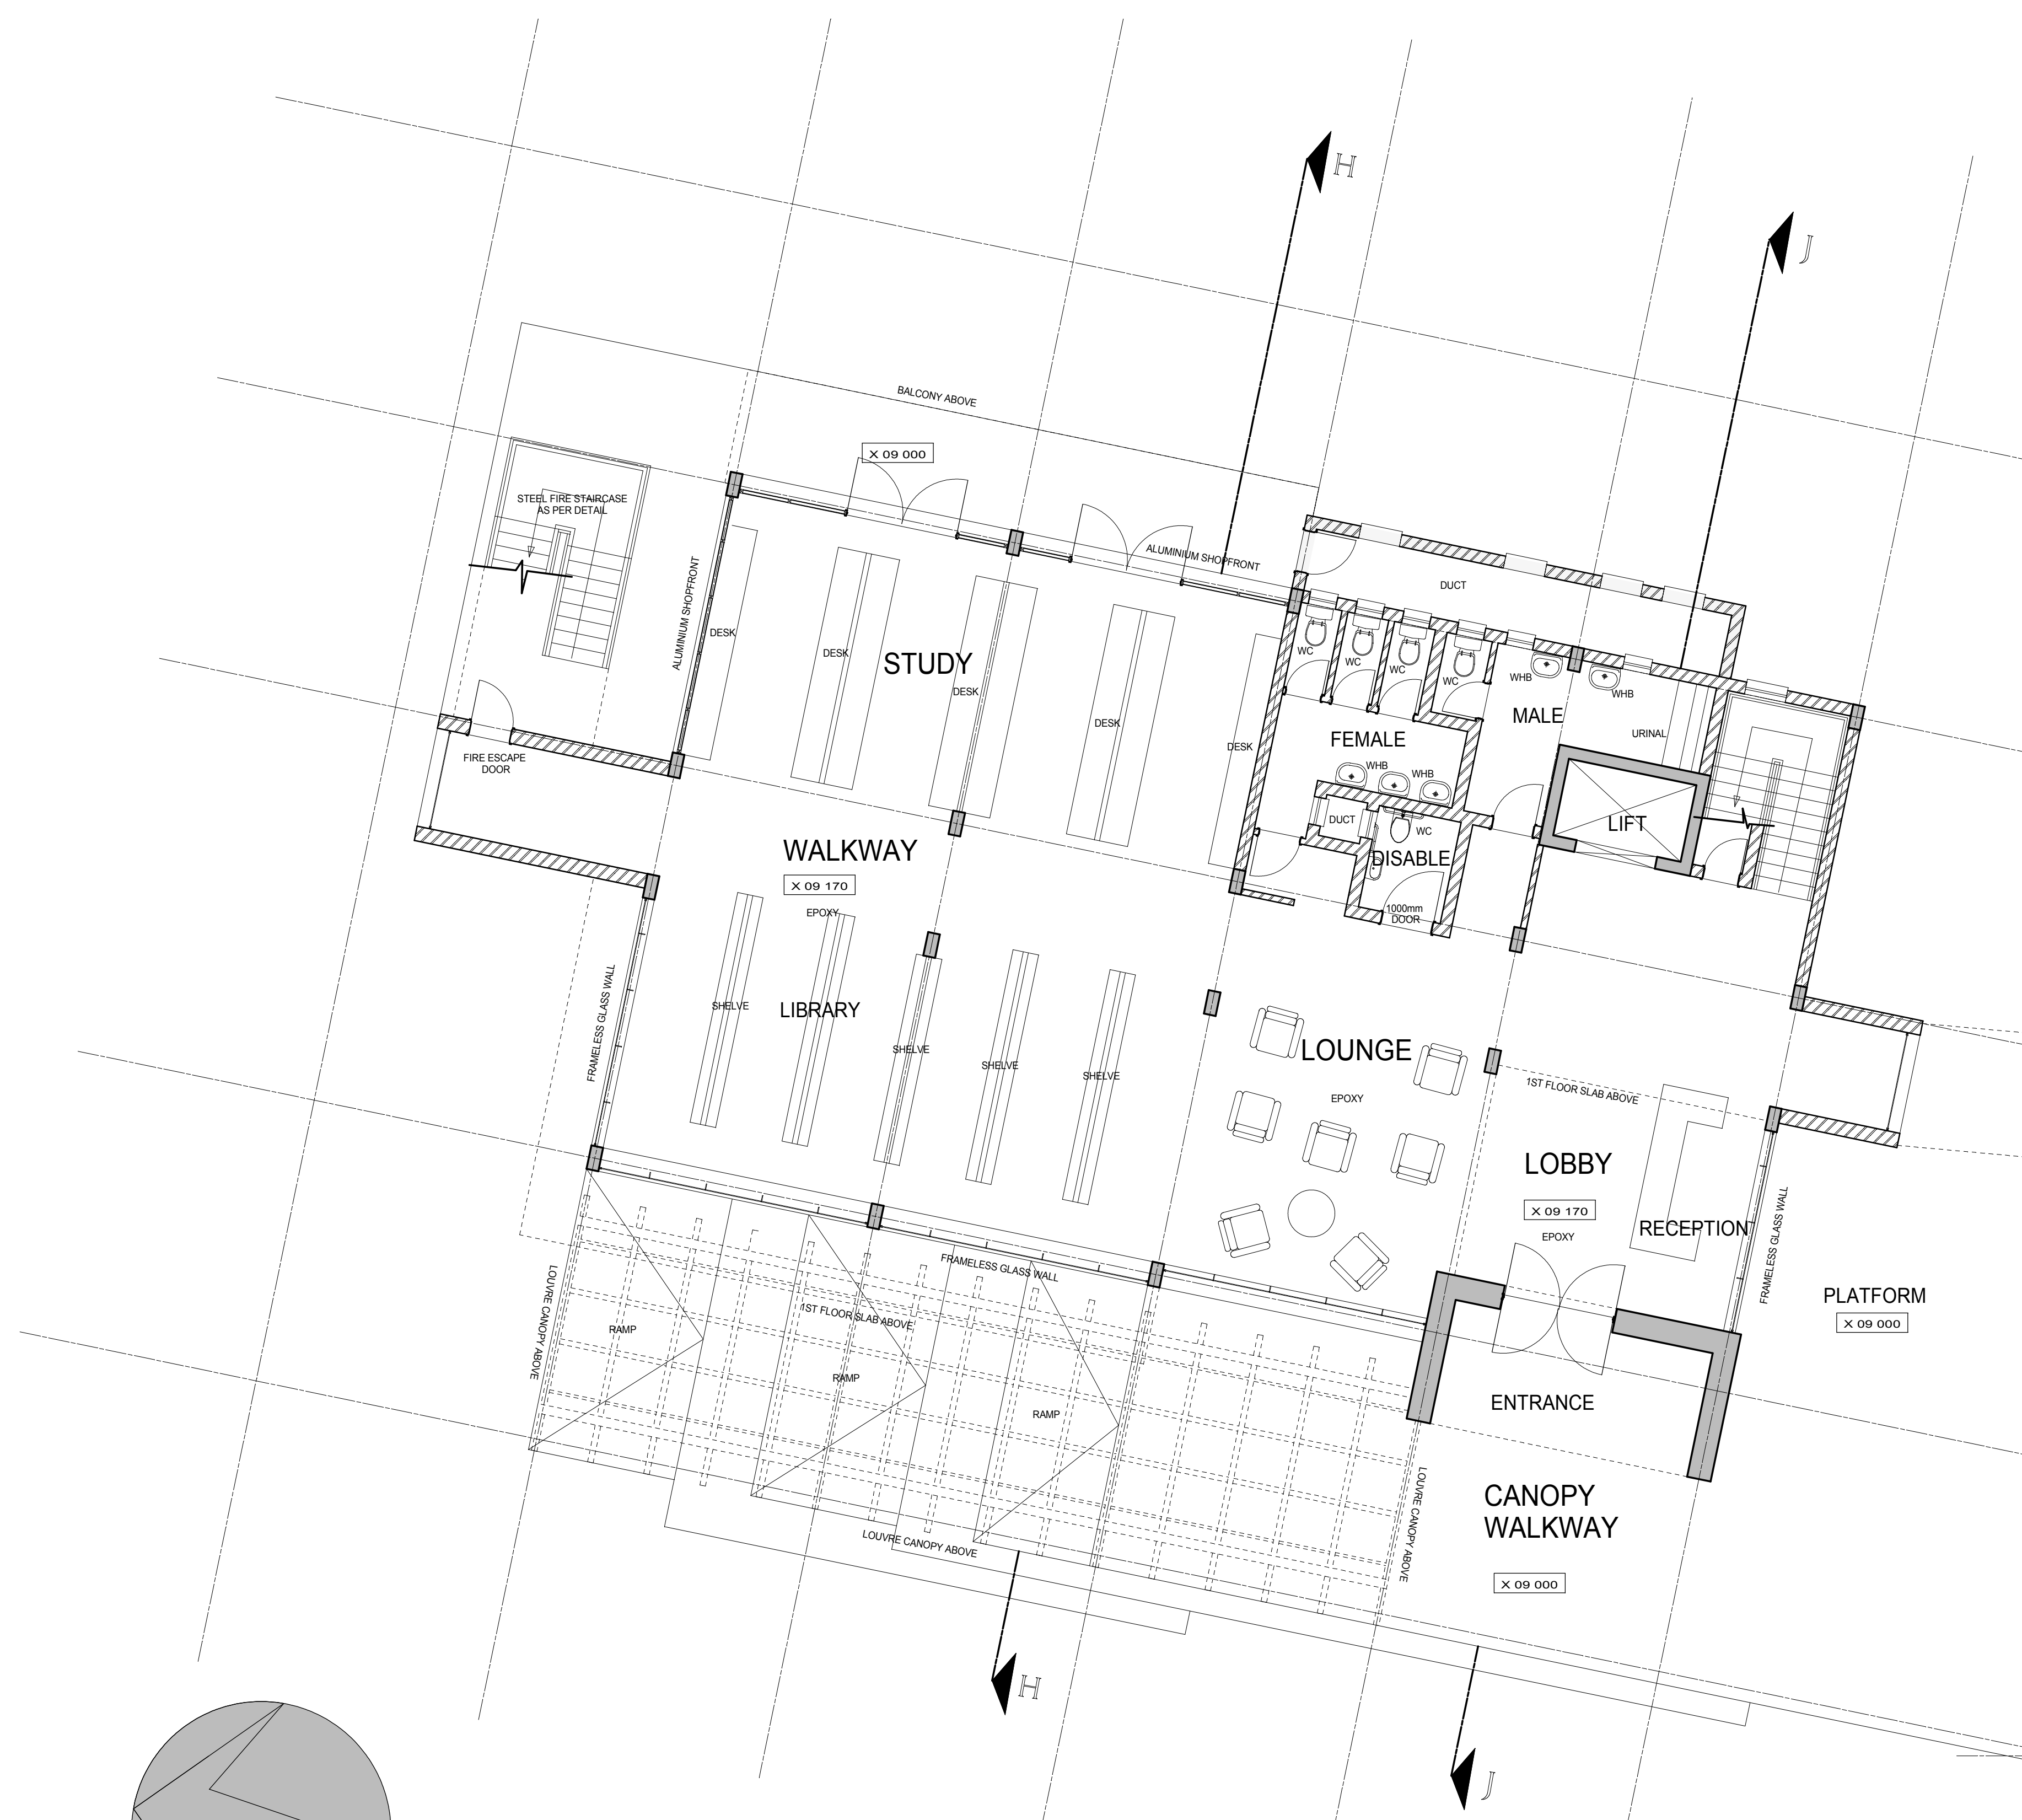


SCHOOL GROUND FLOOR

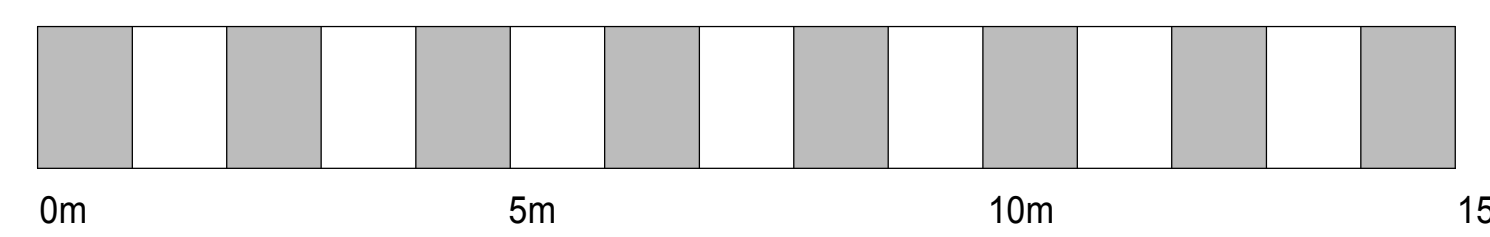



SCHOOL 1ST AND 2ND FLOOR

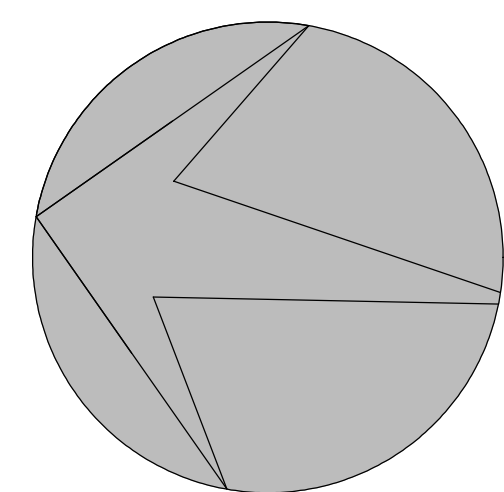

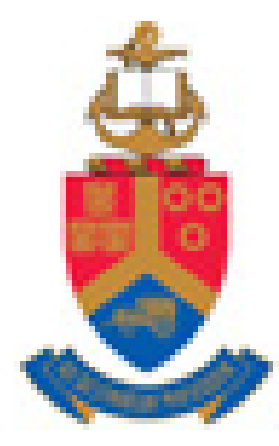


University of Pretoria, Strydom C.C. (2007)

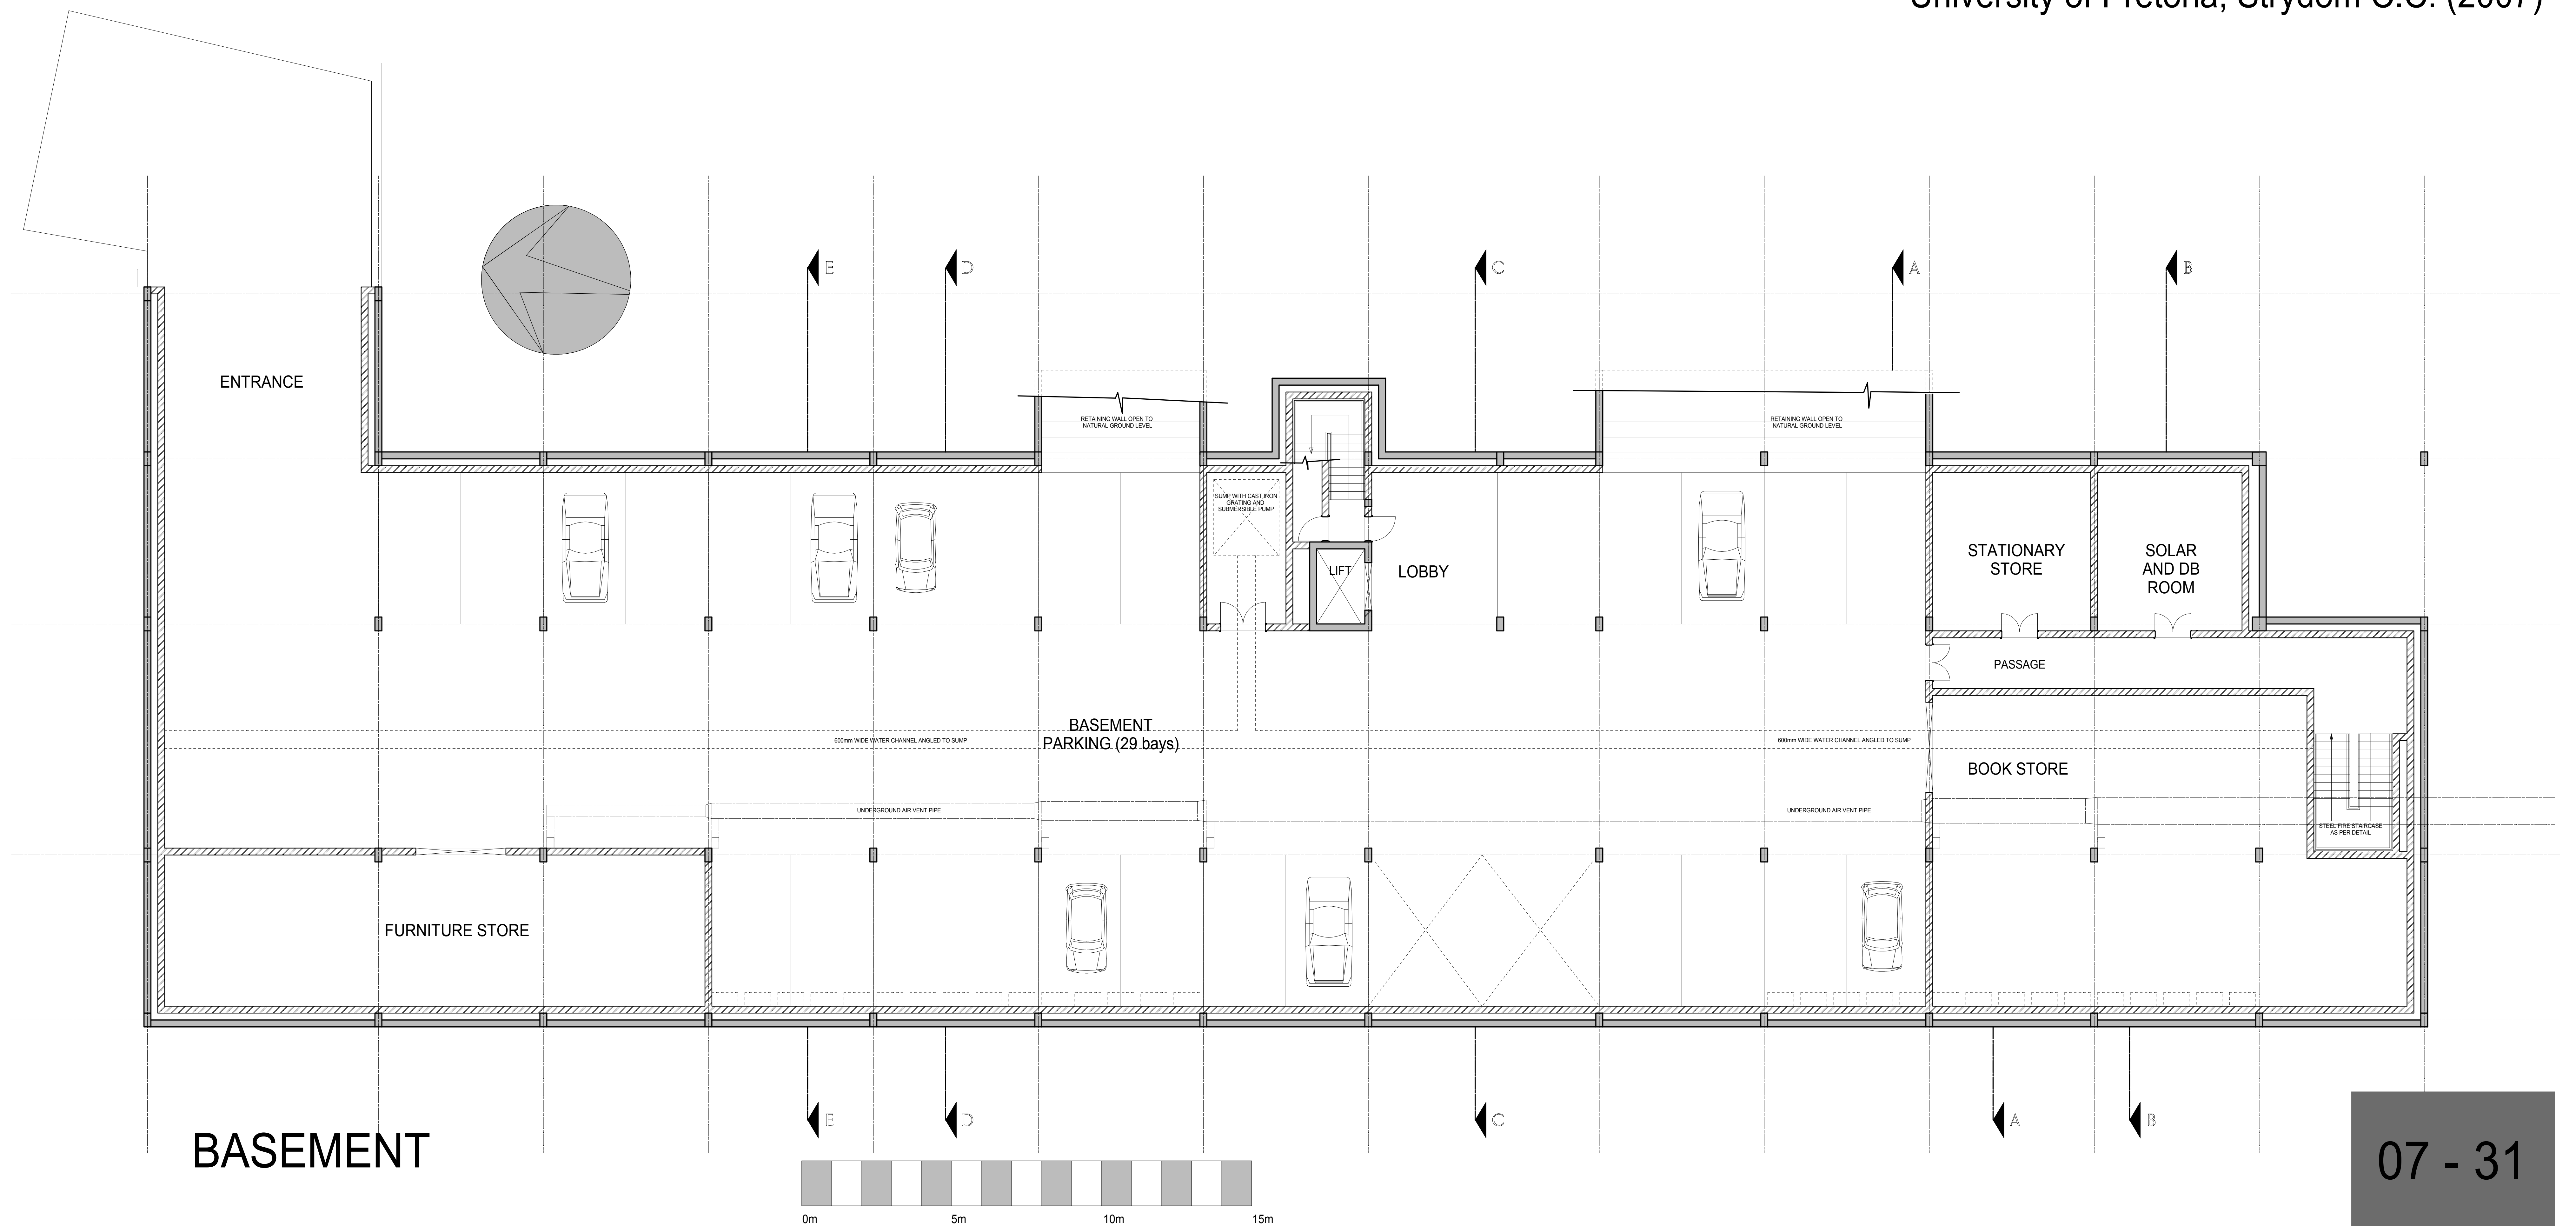


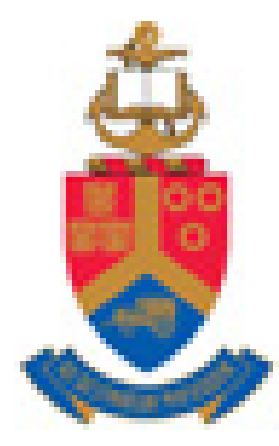


University of Pretoria, Strydom C.C. (2007)

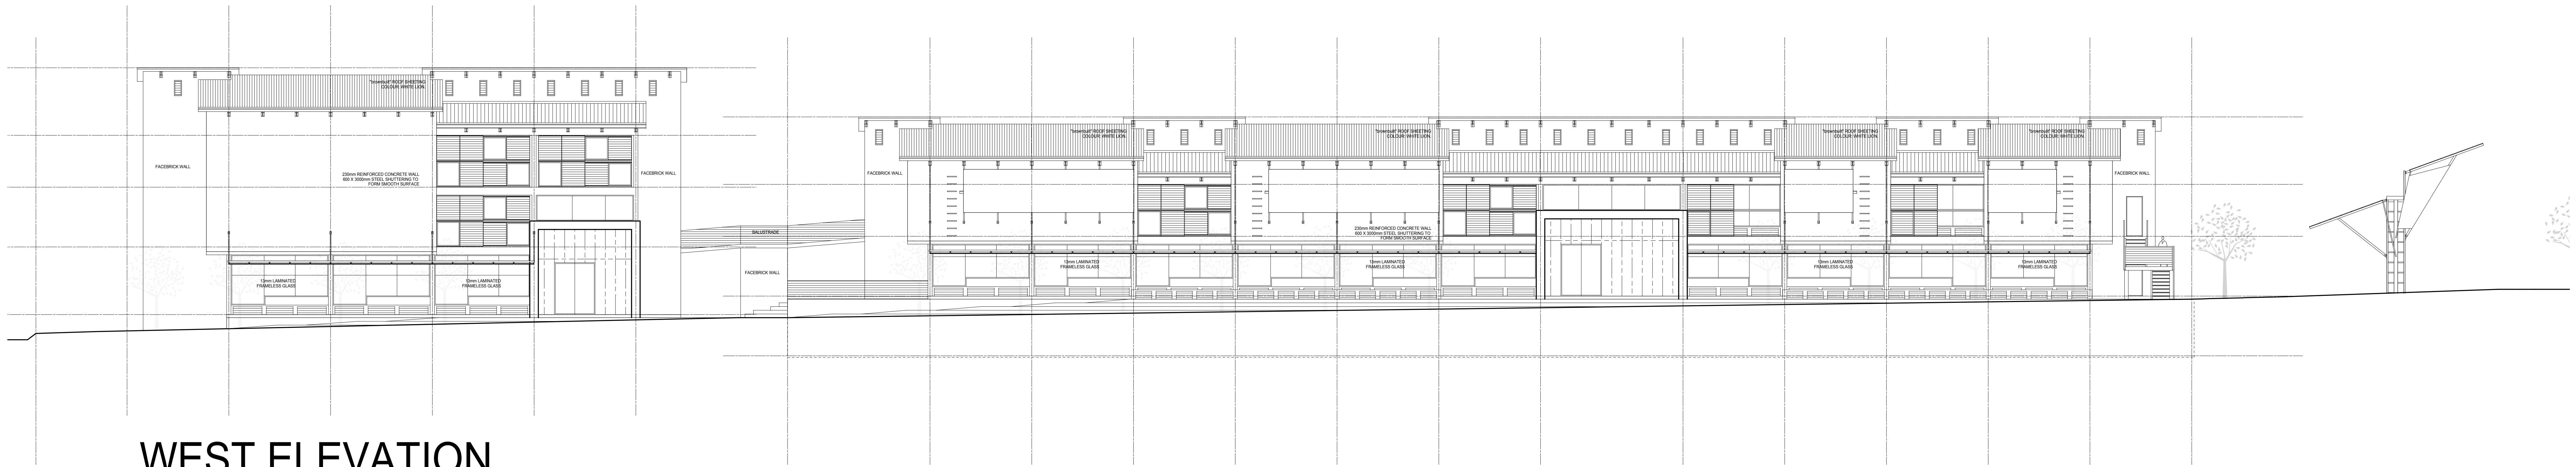


WEST ELEVATION

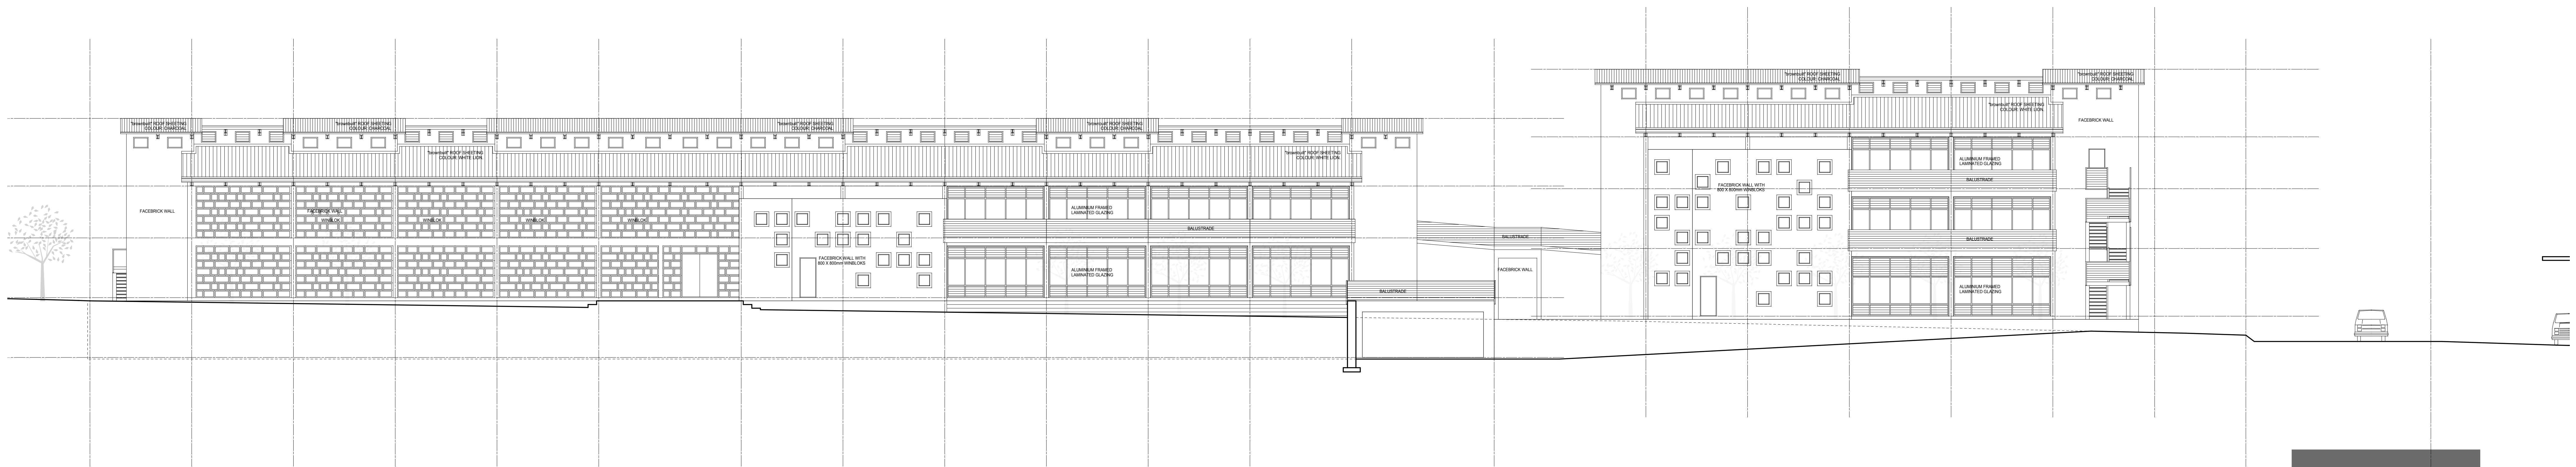


EAST ELEVATION

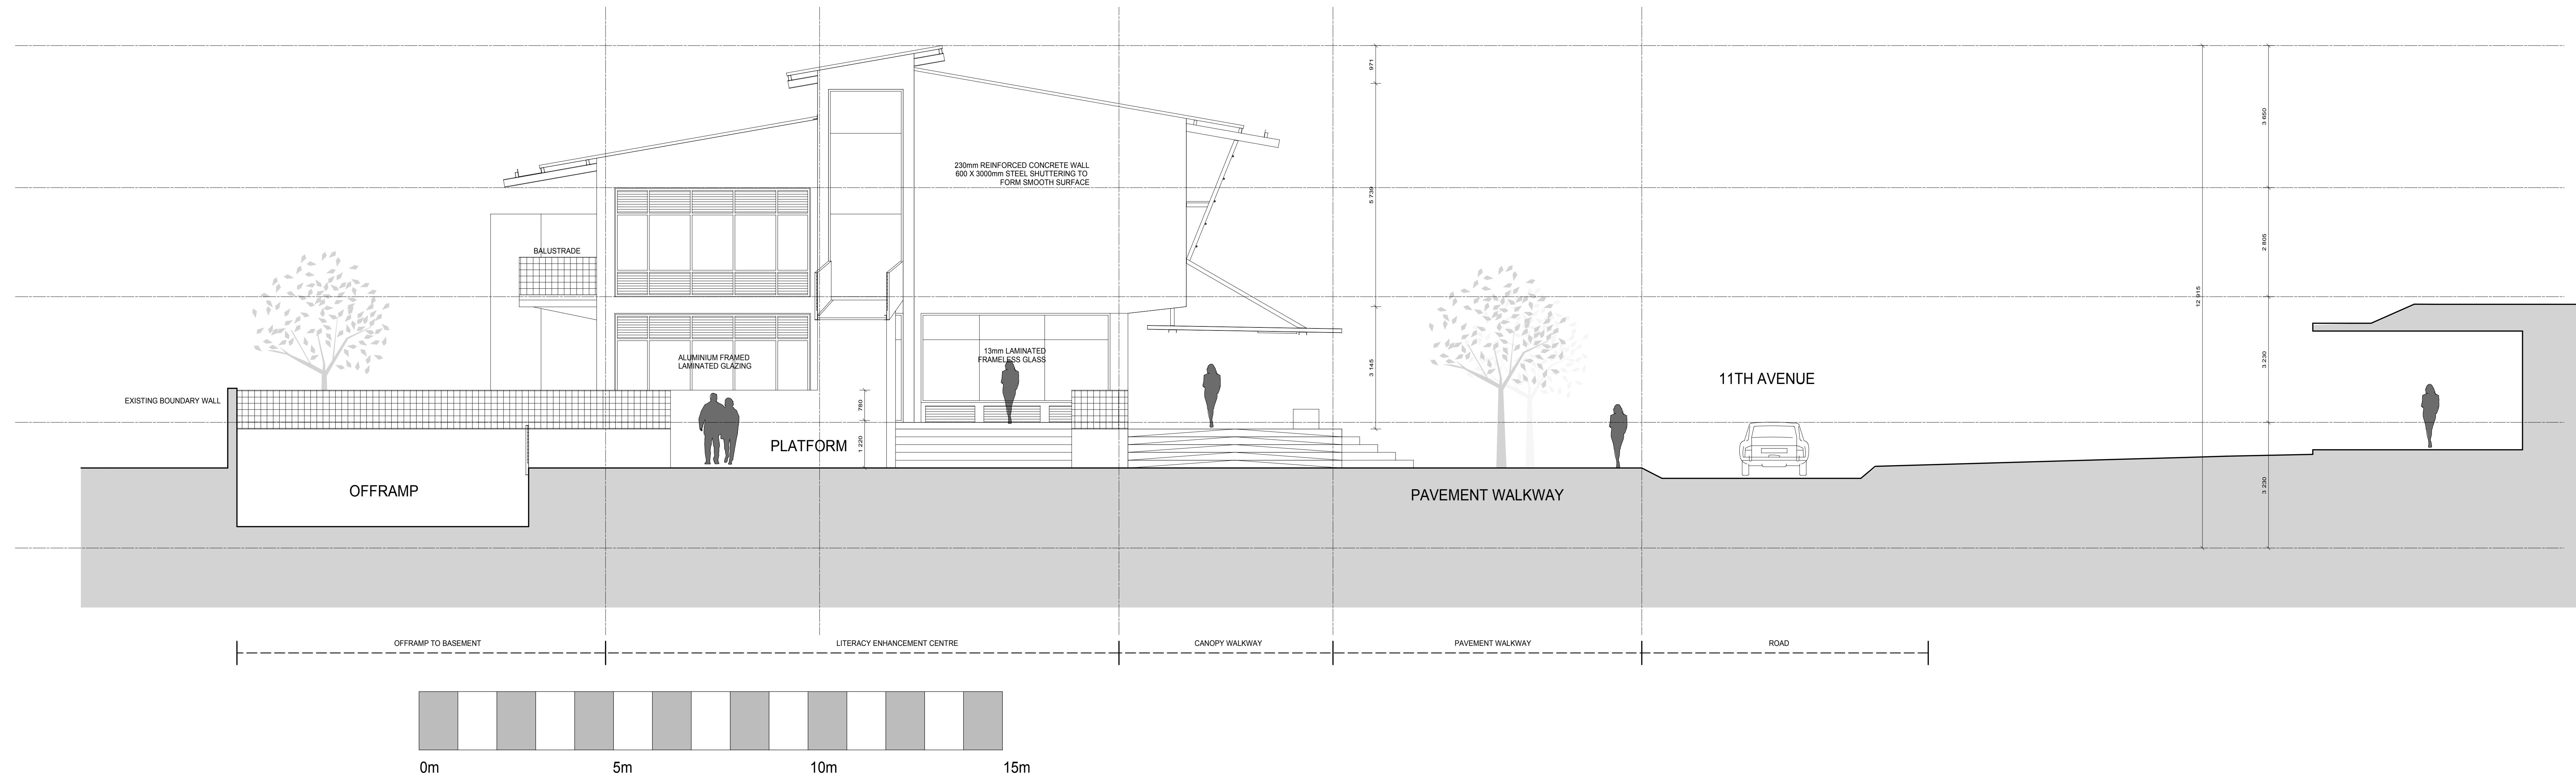


MAIN BUILDING NORTH ELEVATION

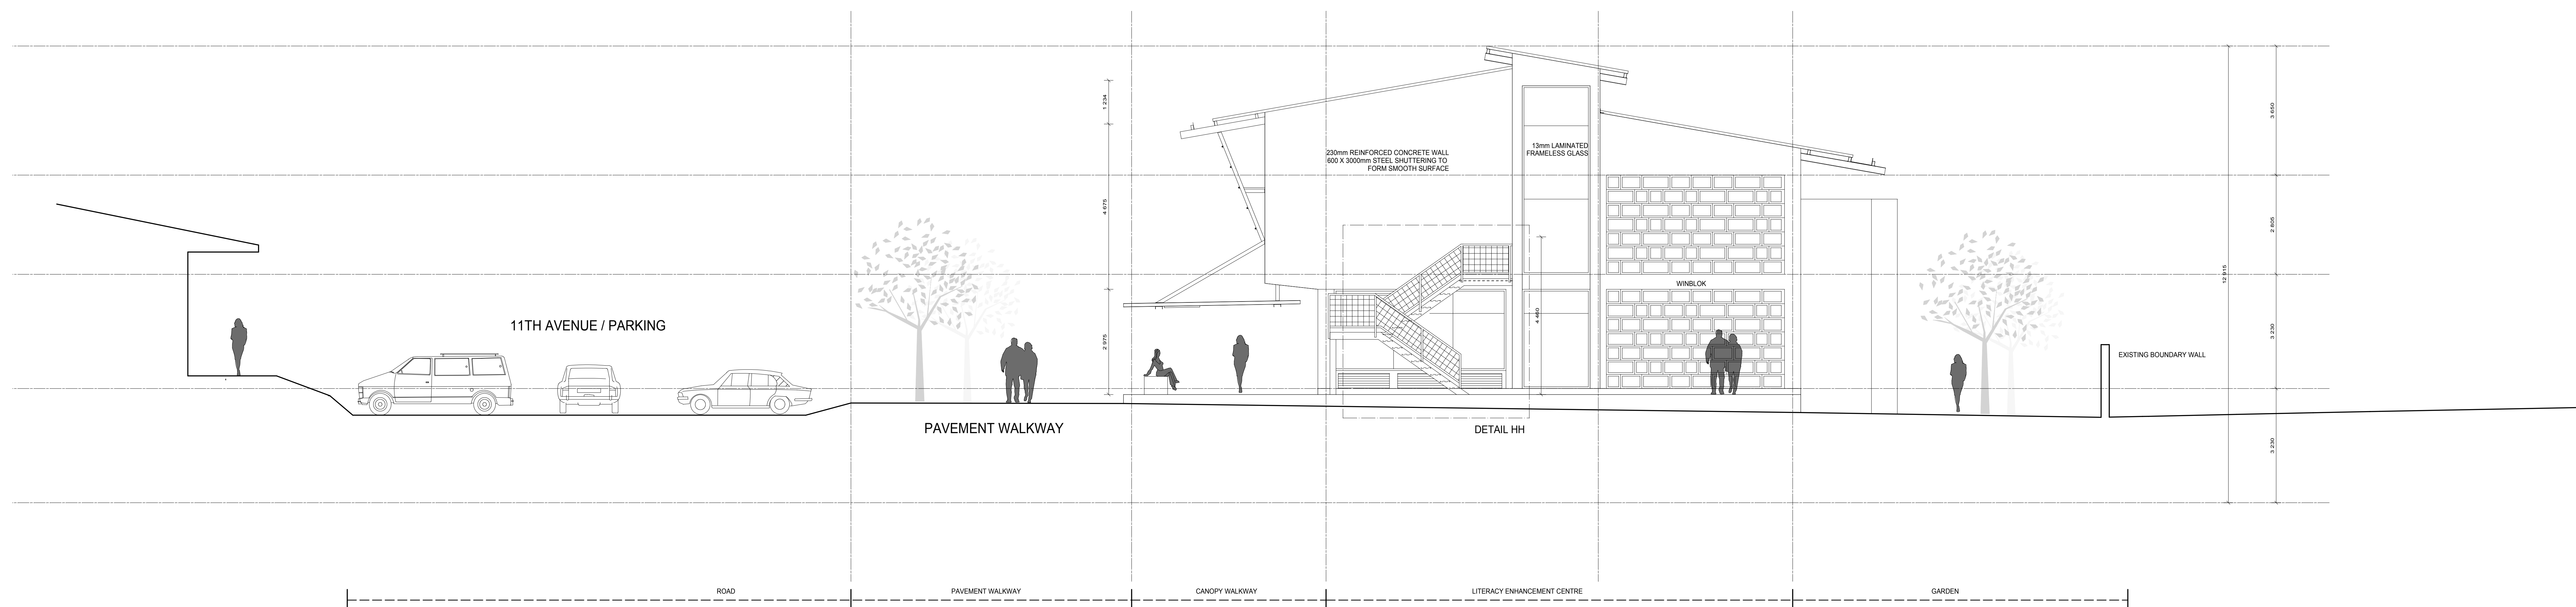


MAIN BUILDING SOUTH ELEVATION

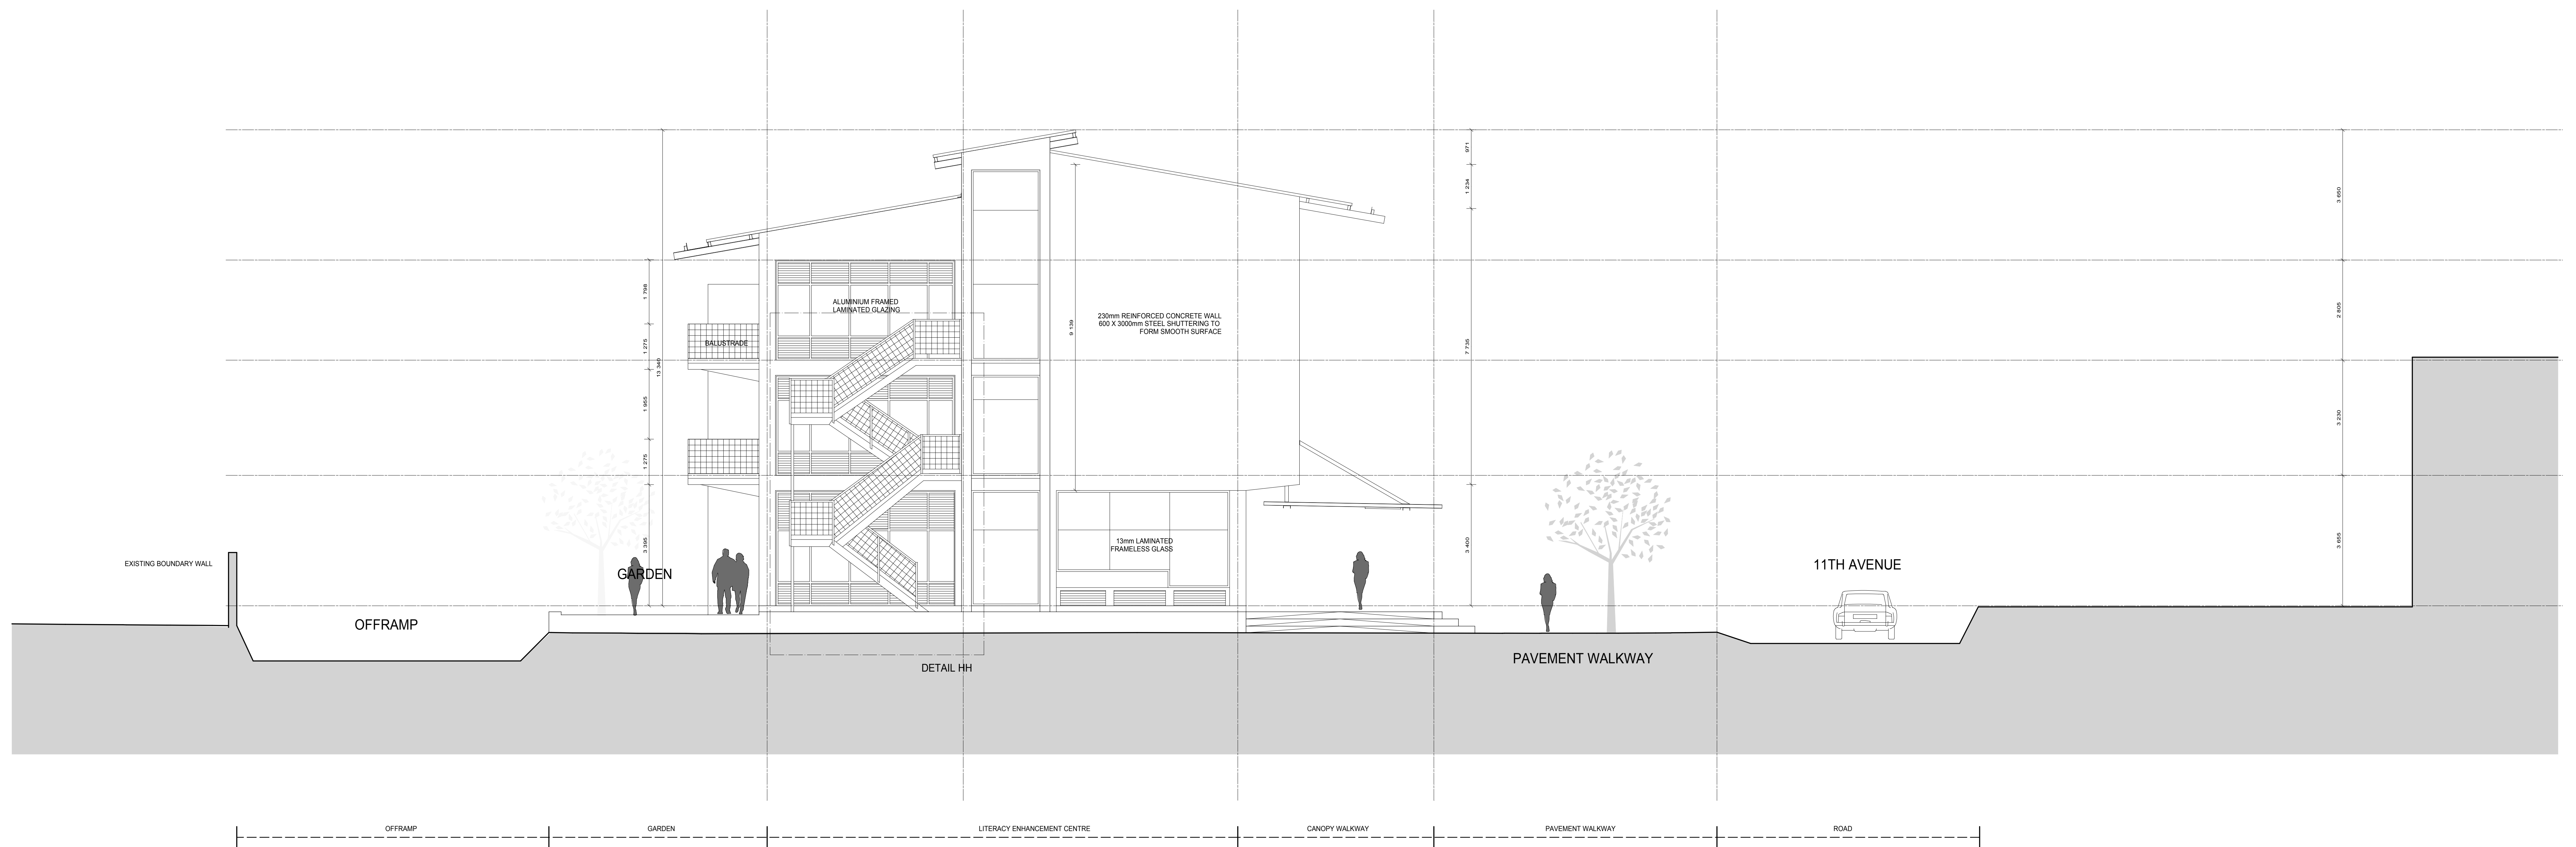


SCHOOL NORTH ELEVATION


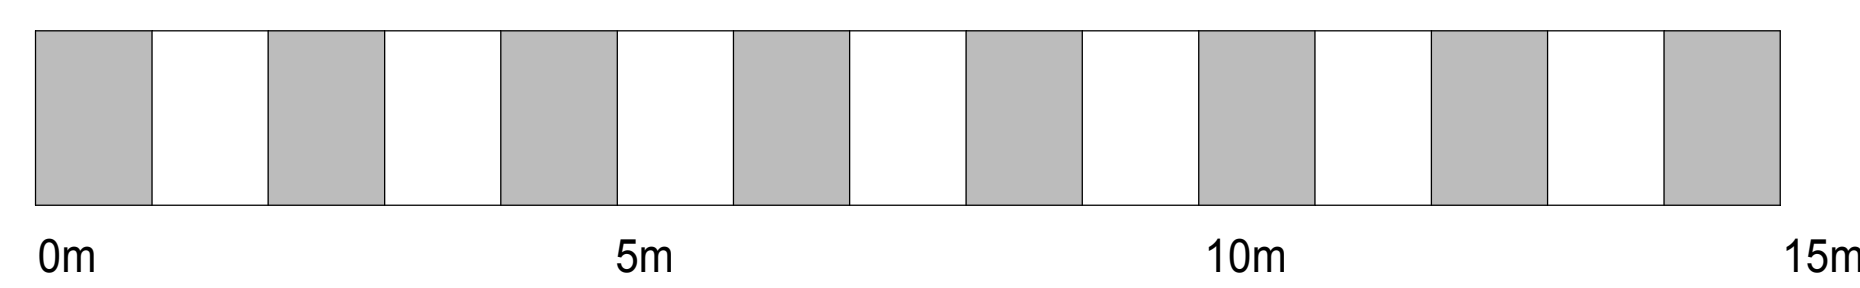


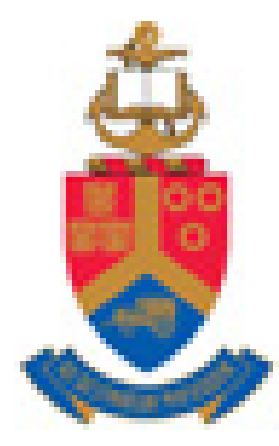


University of Pretoria, Strydom C.C. (2007)

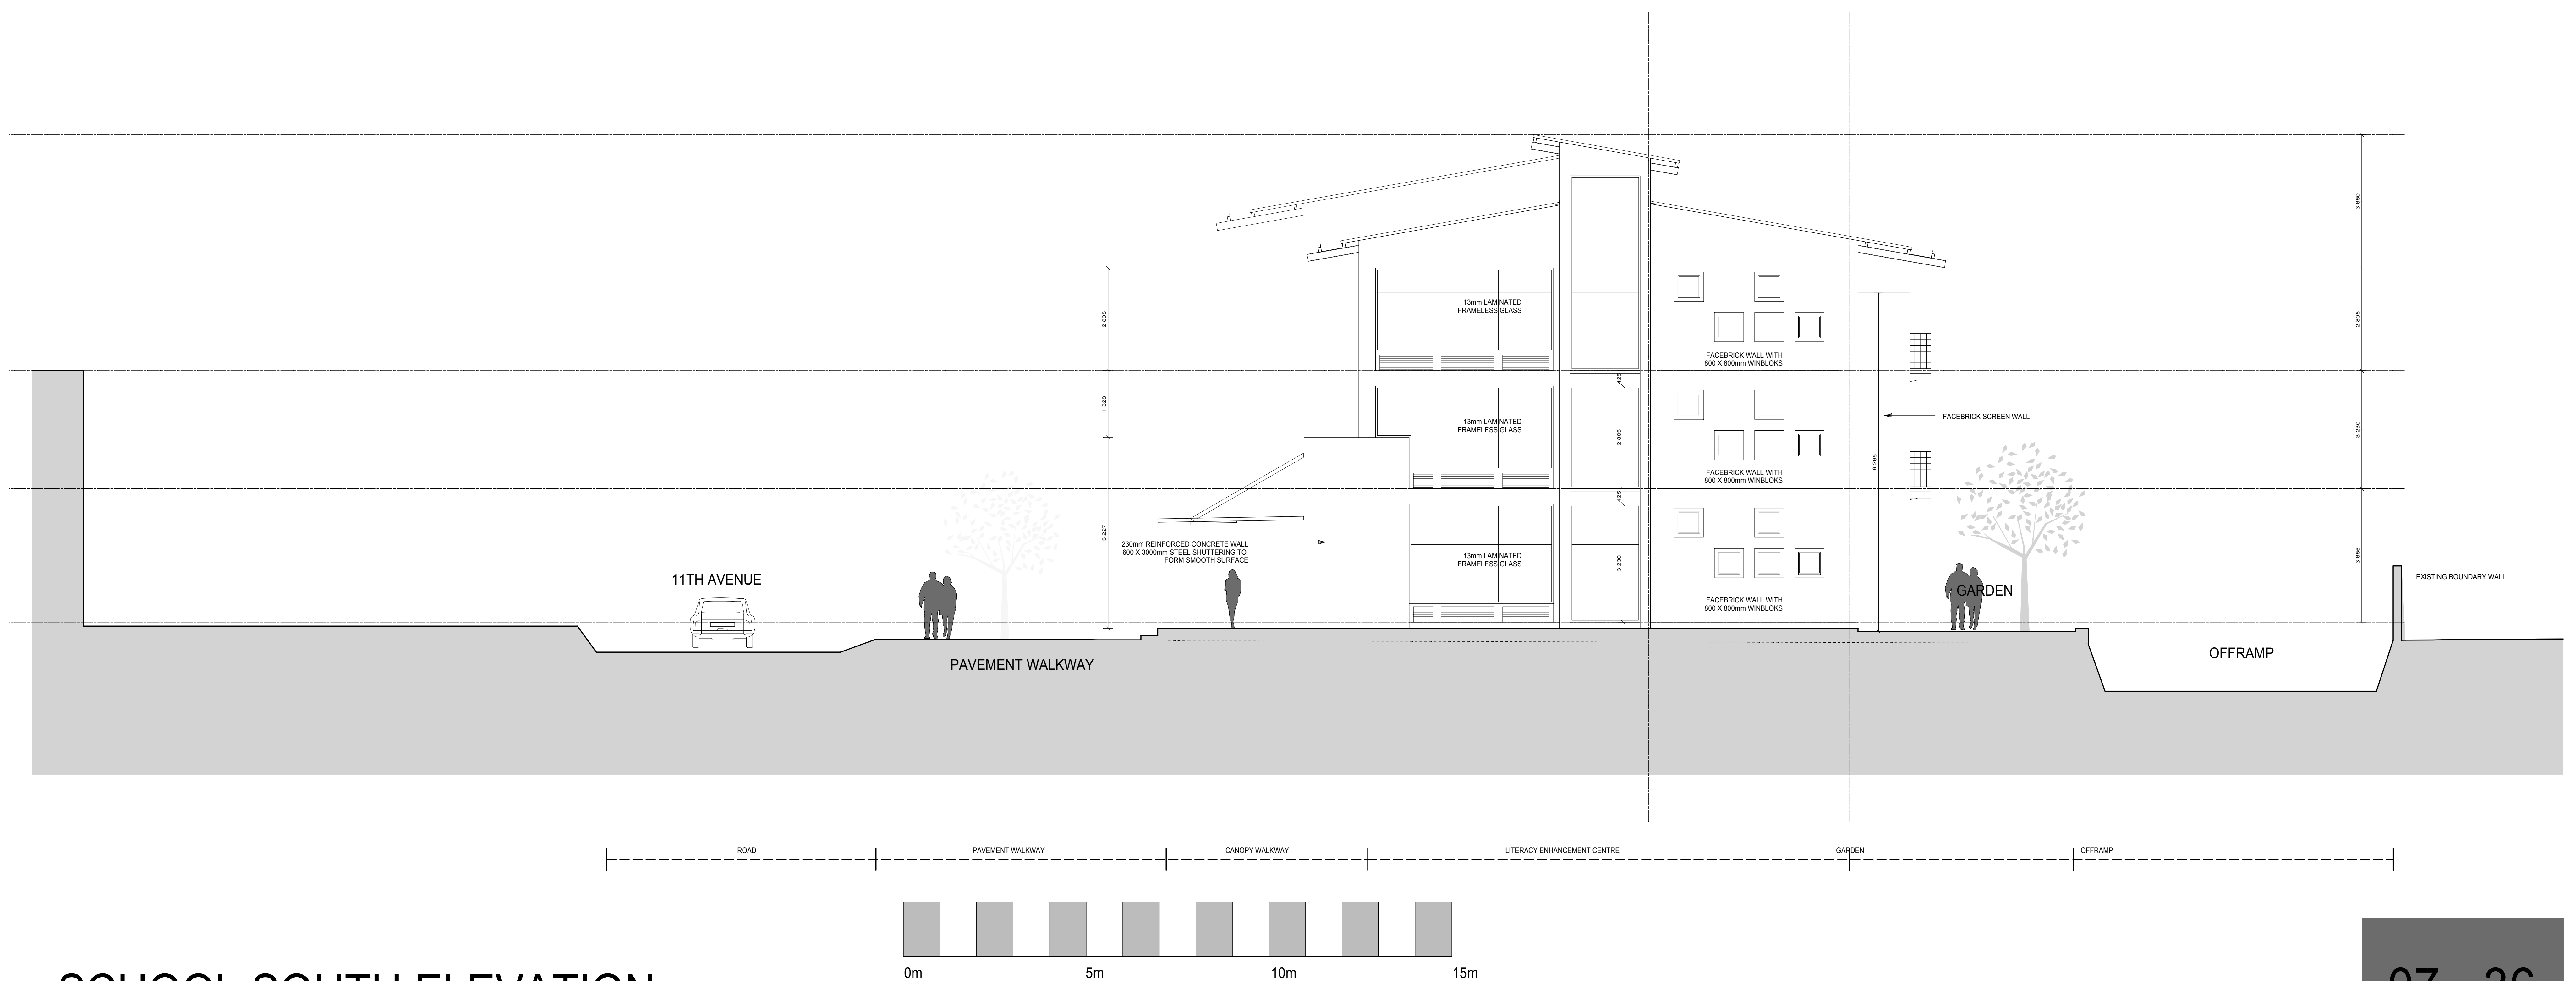


SCHOOL SOUTH ELEVATION

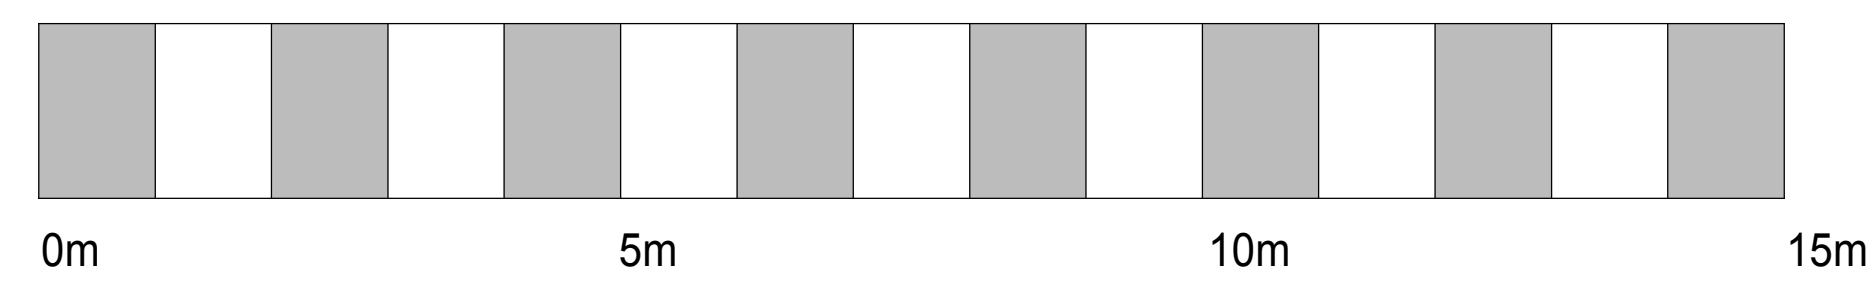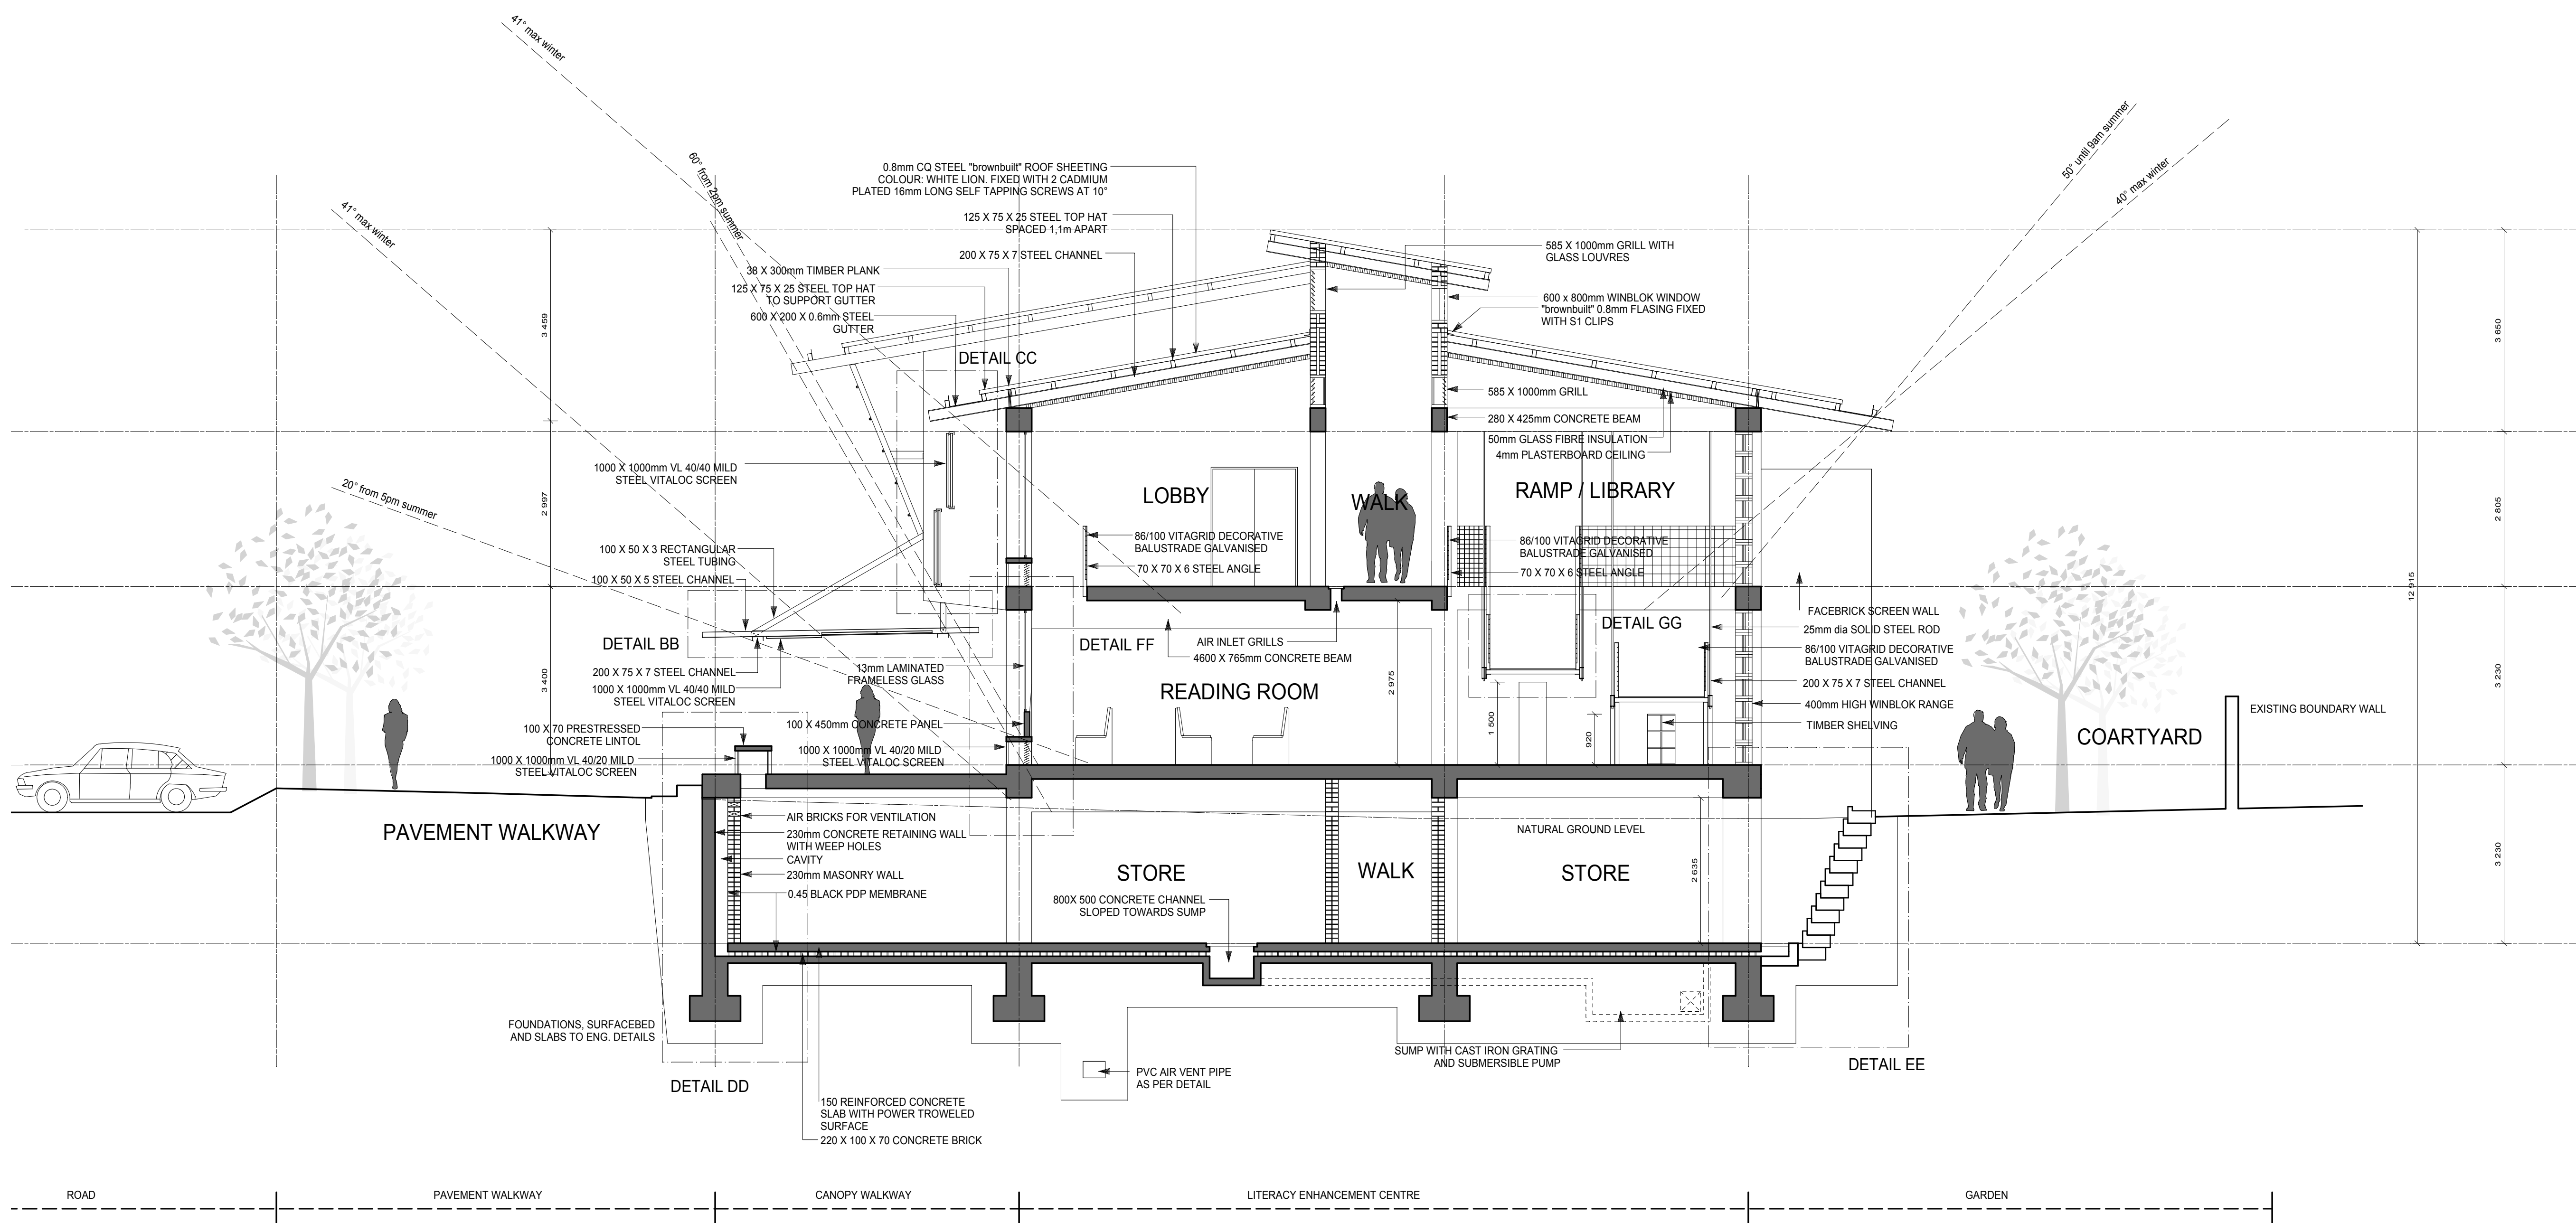


SECTION AA

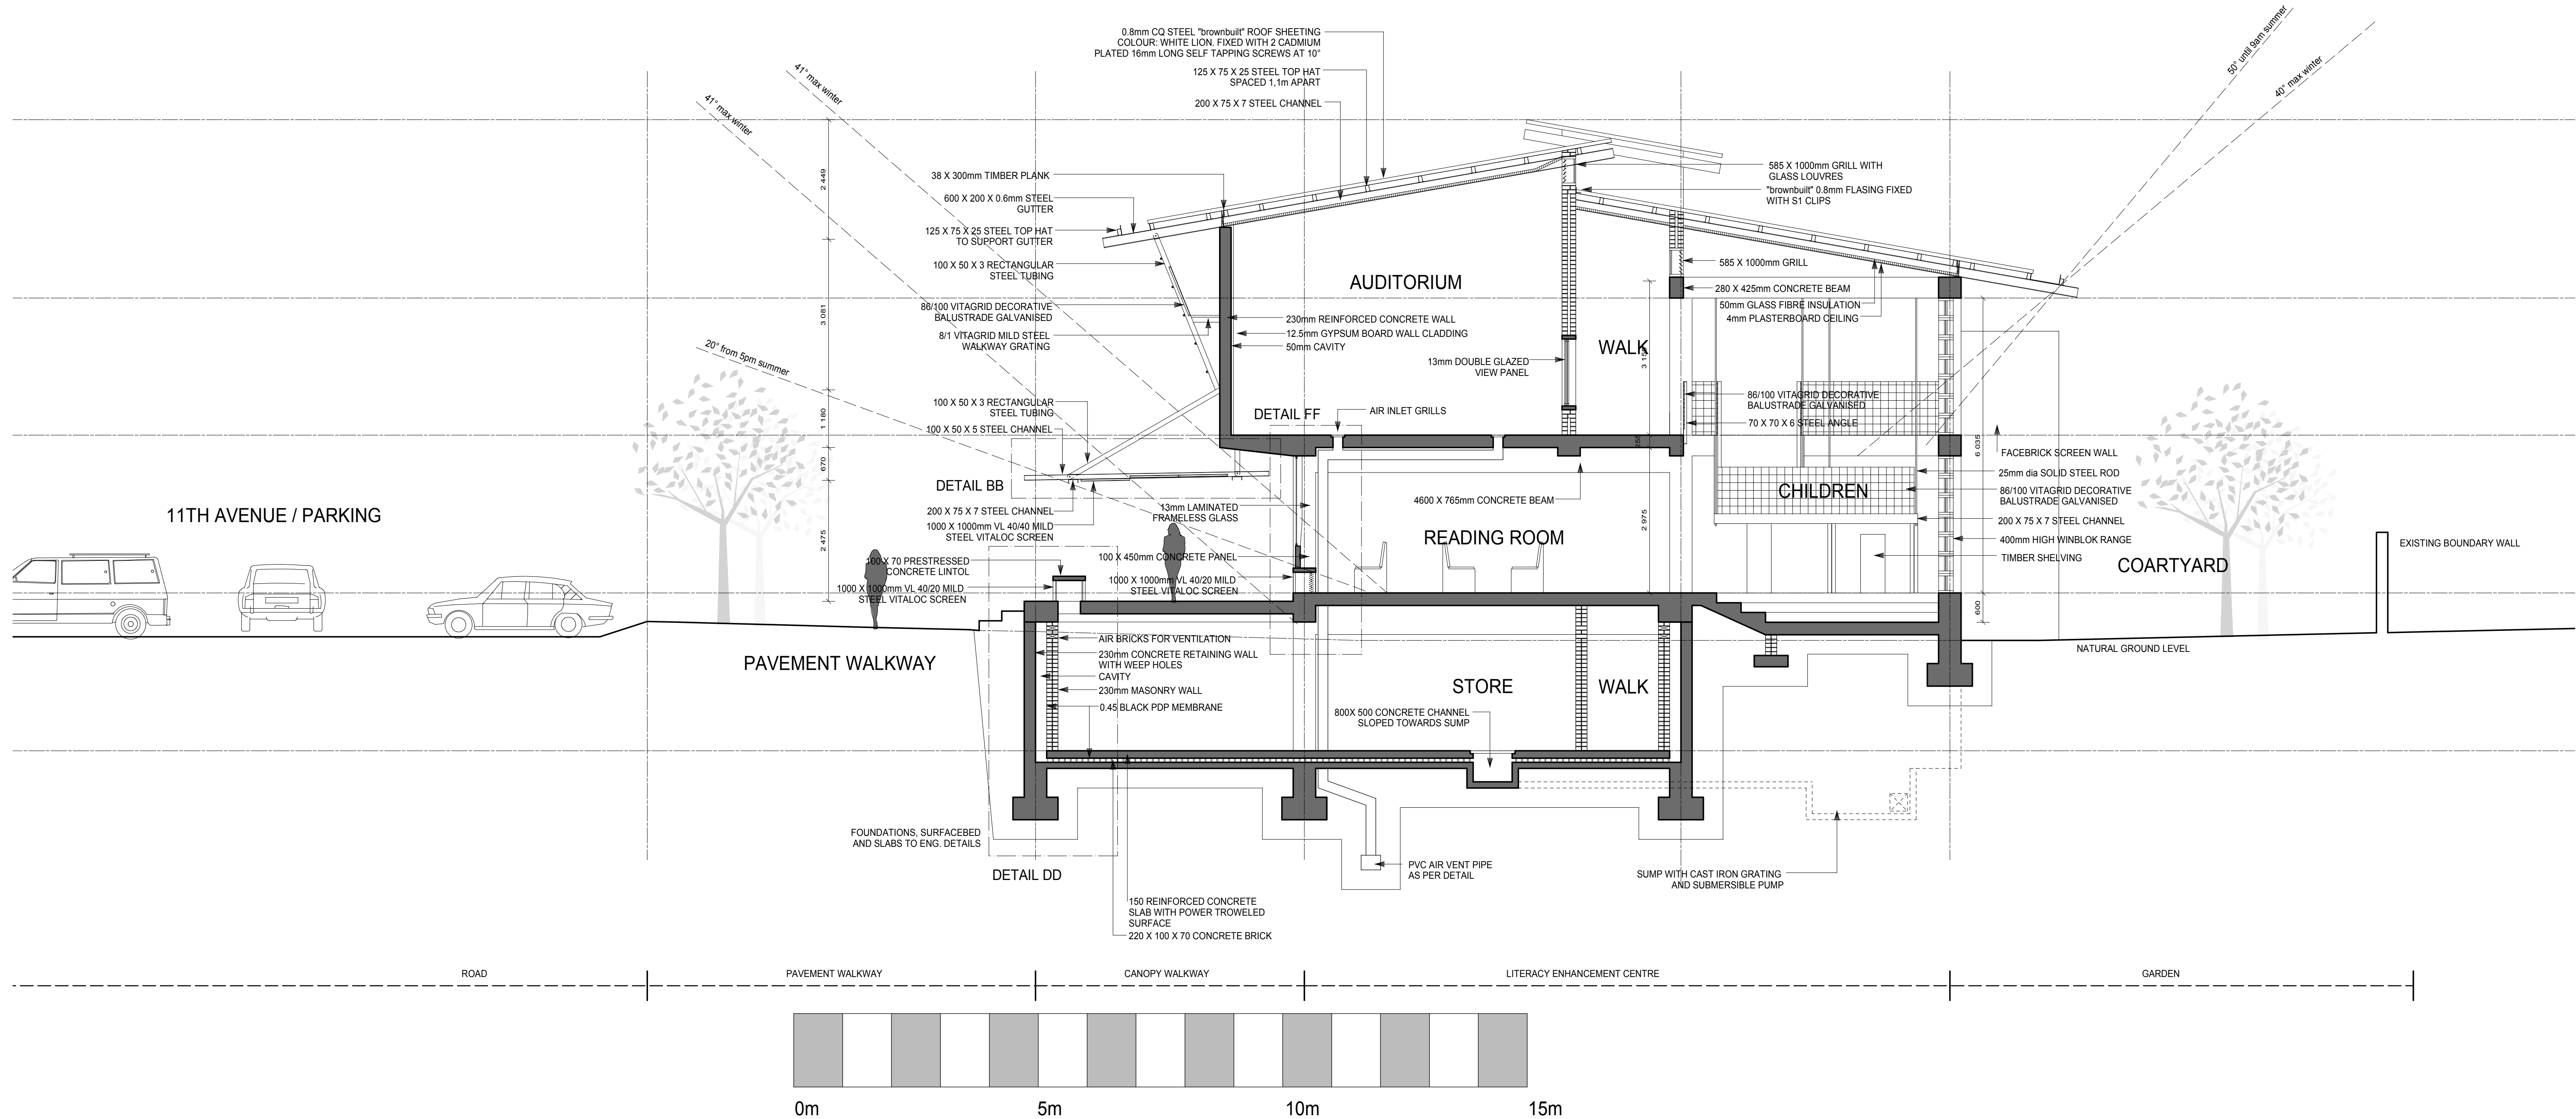


SECTION BB

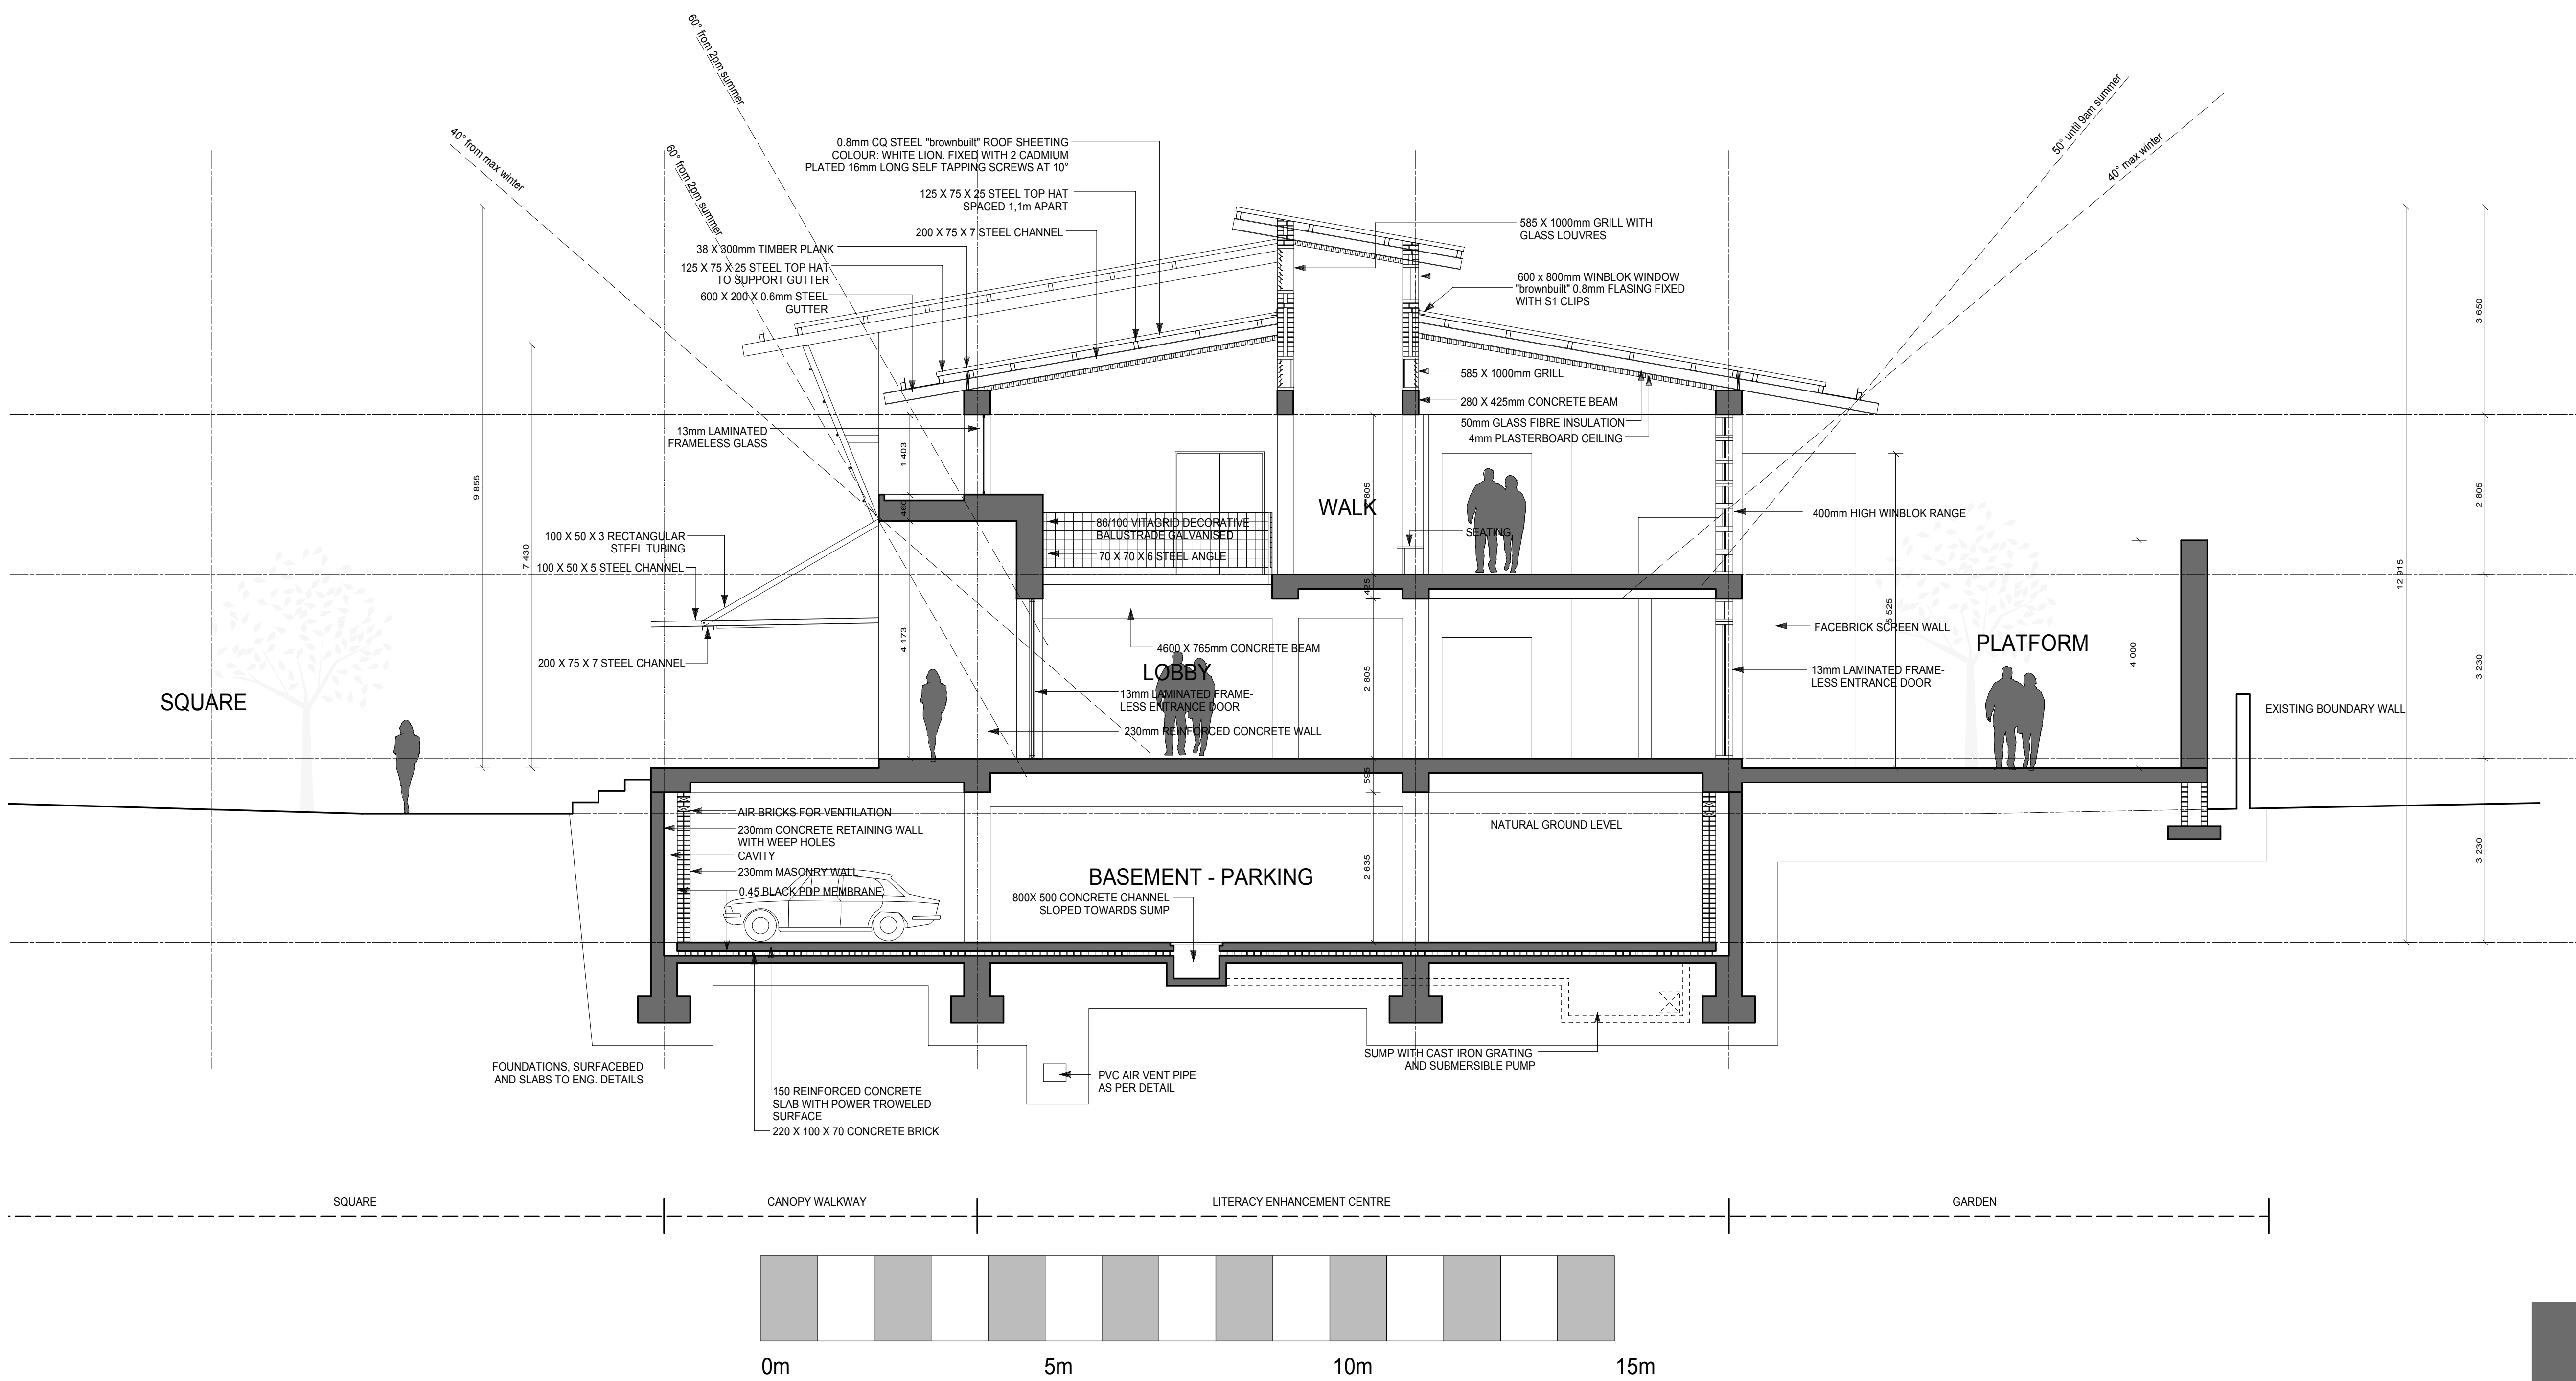


SECTION CC

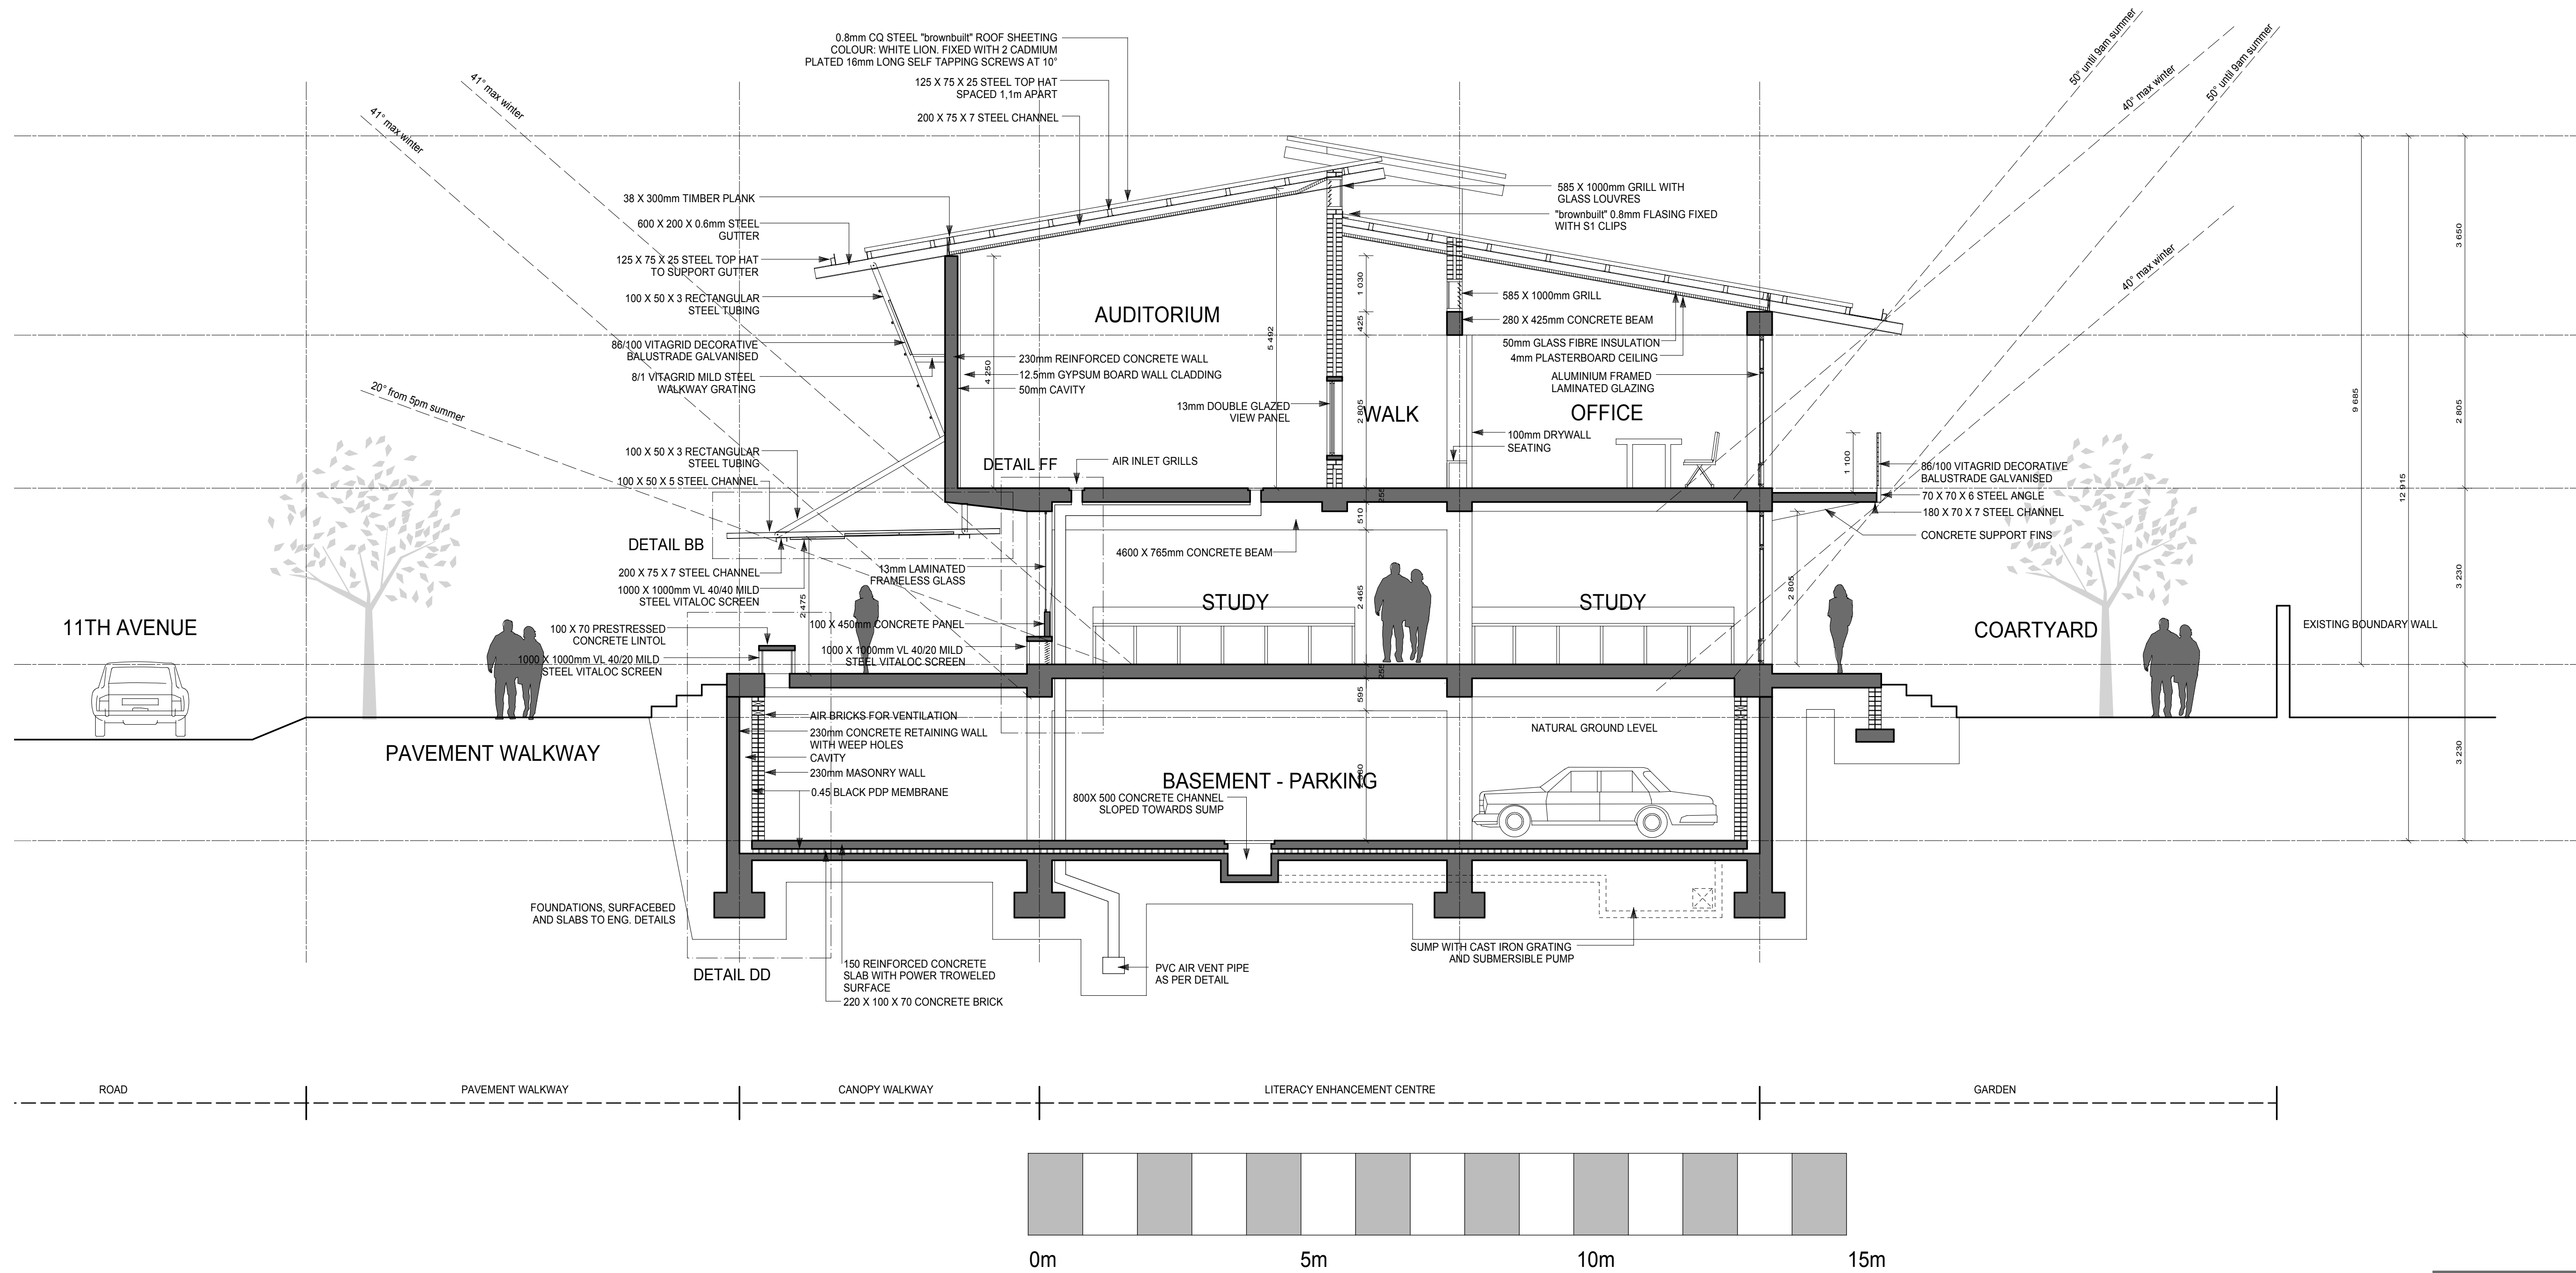



SECTION DD

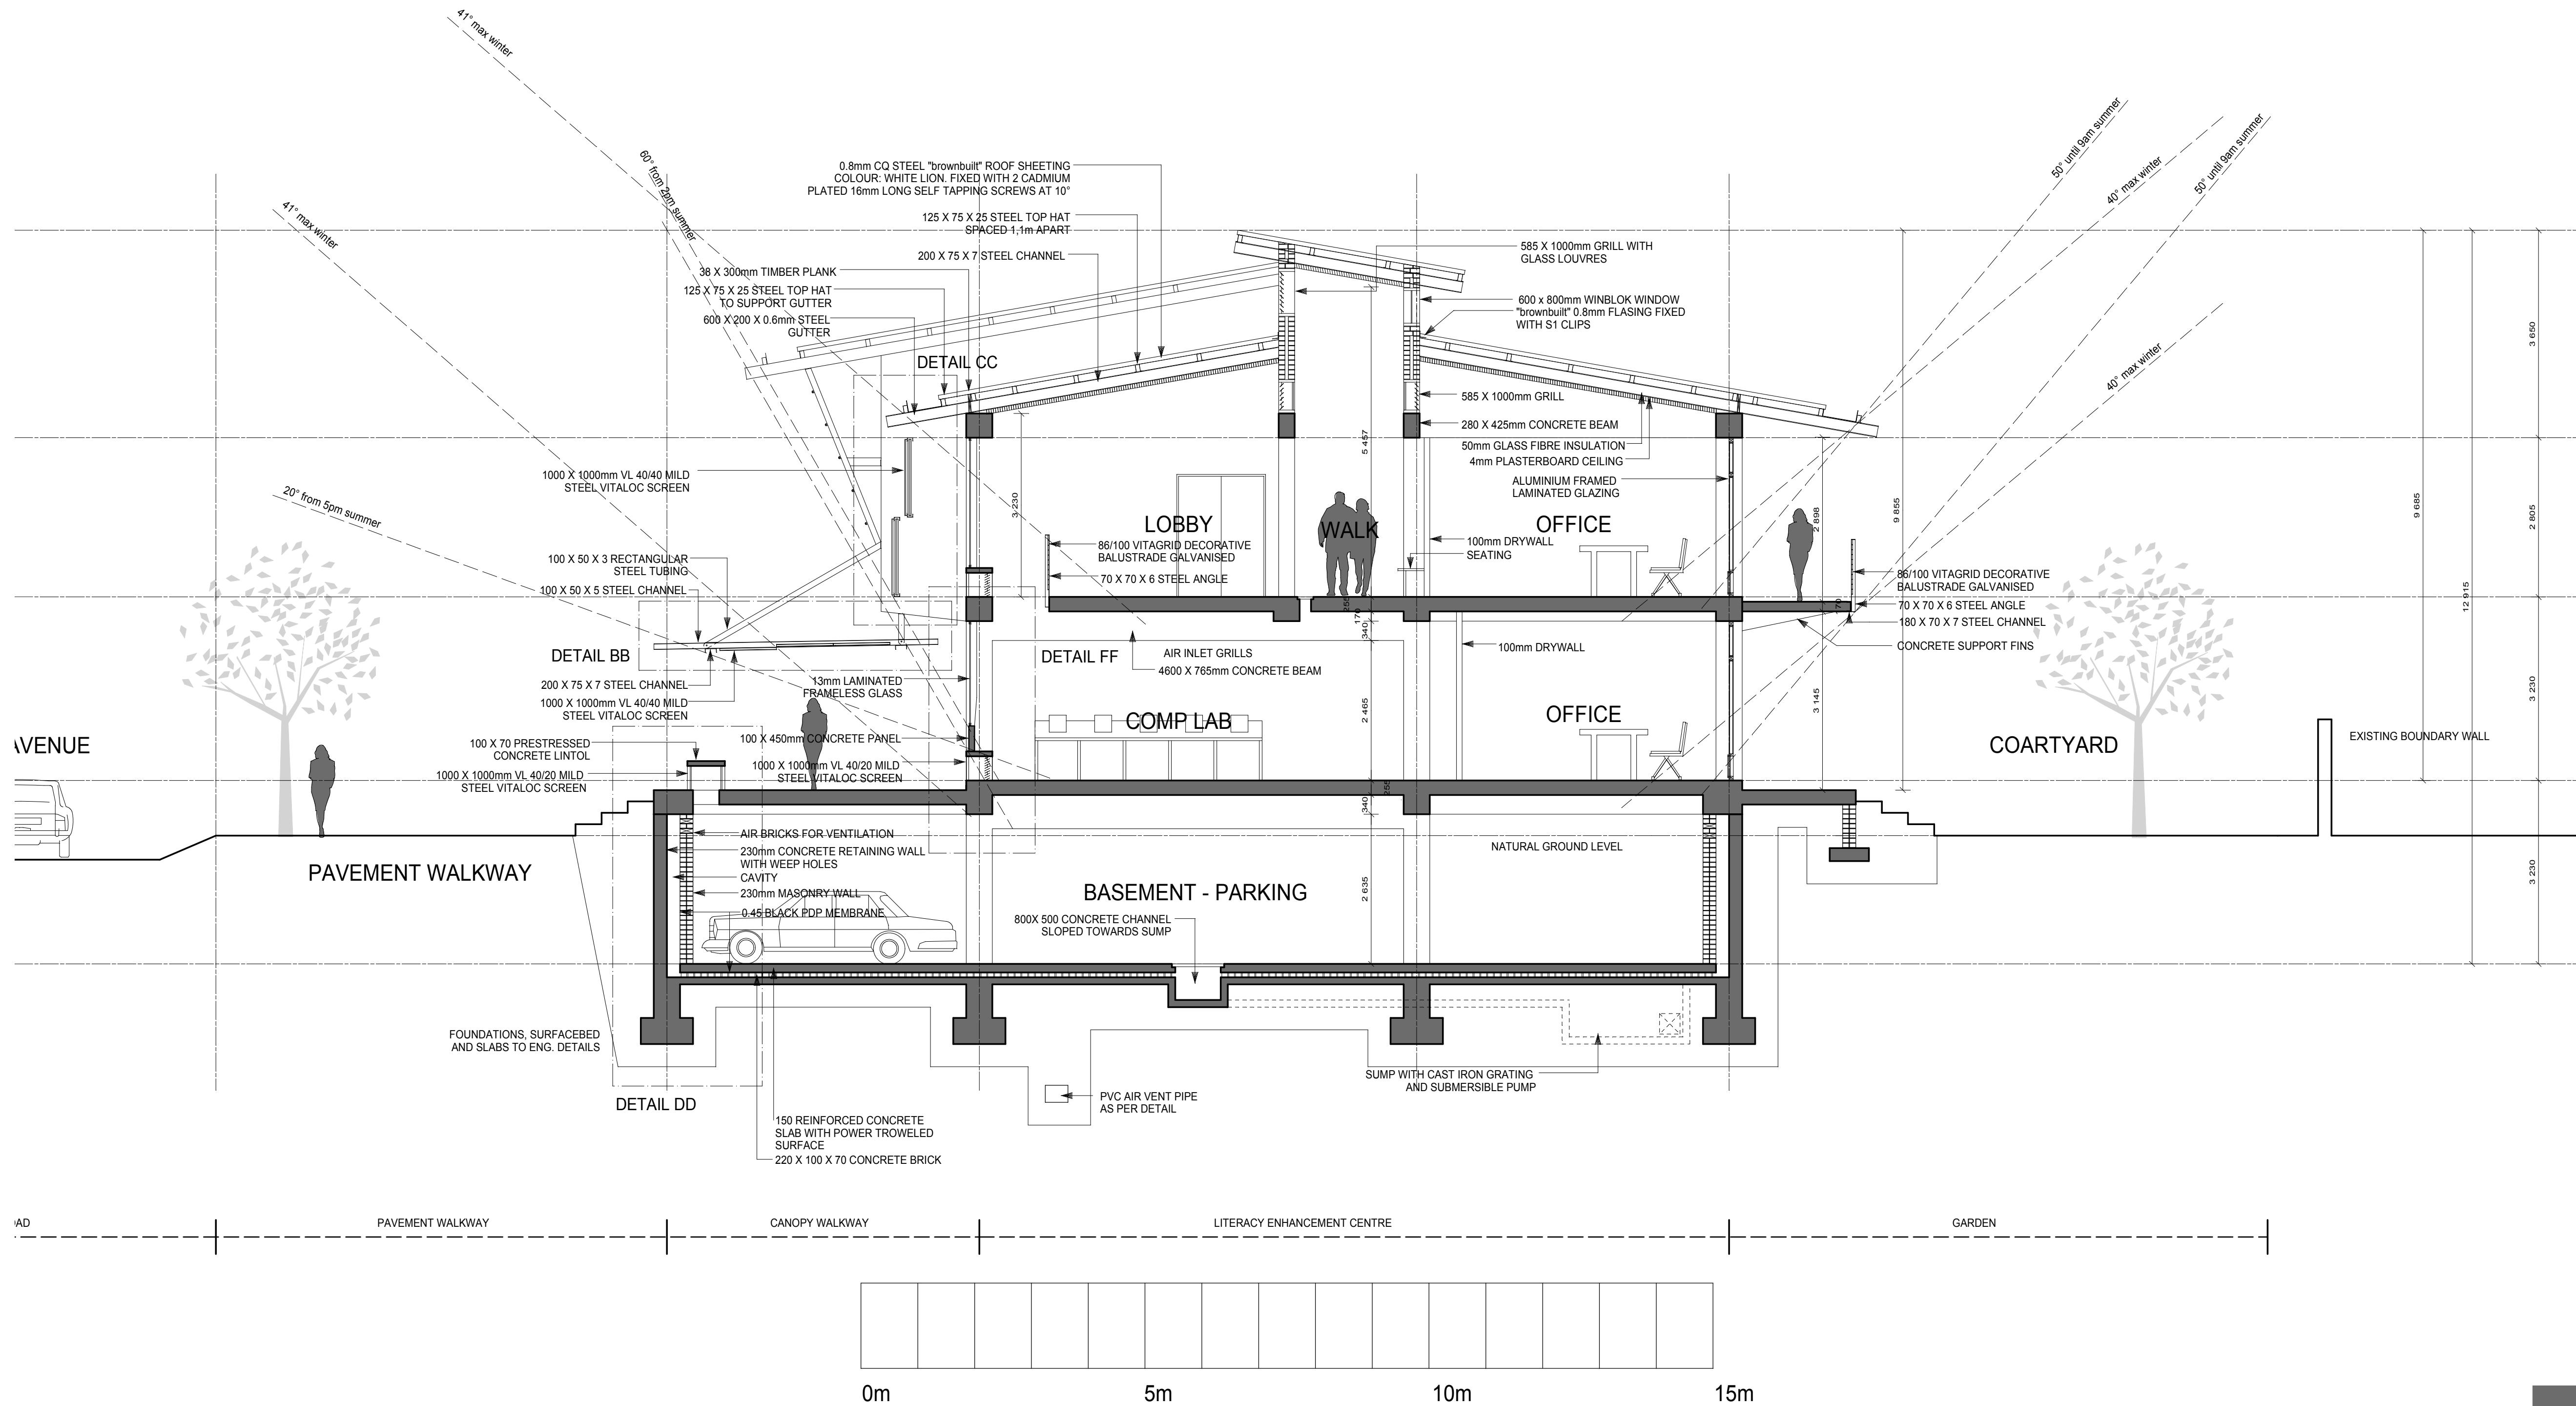

SECTION EE

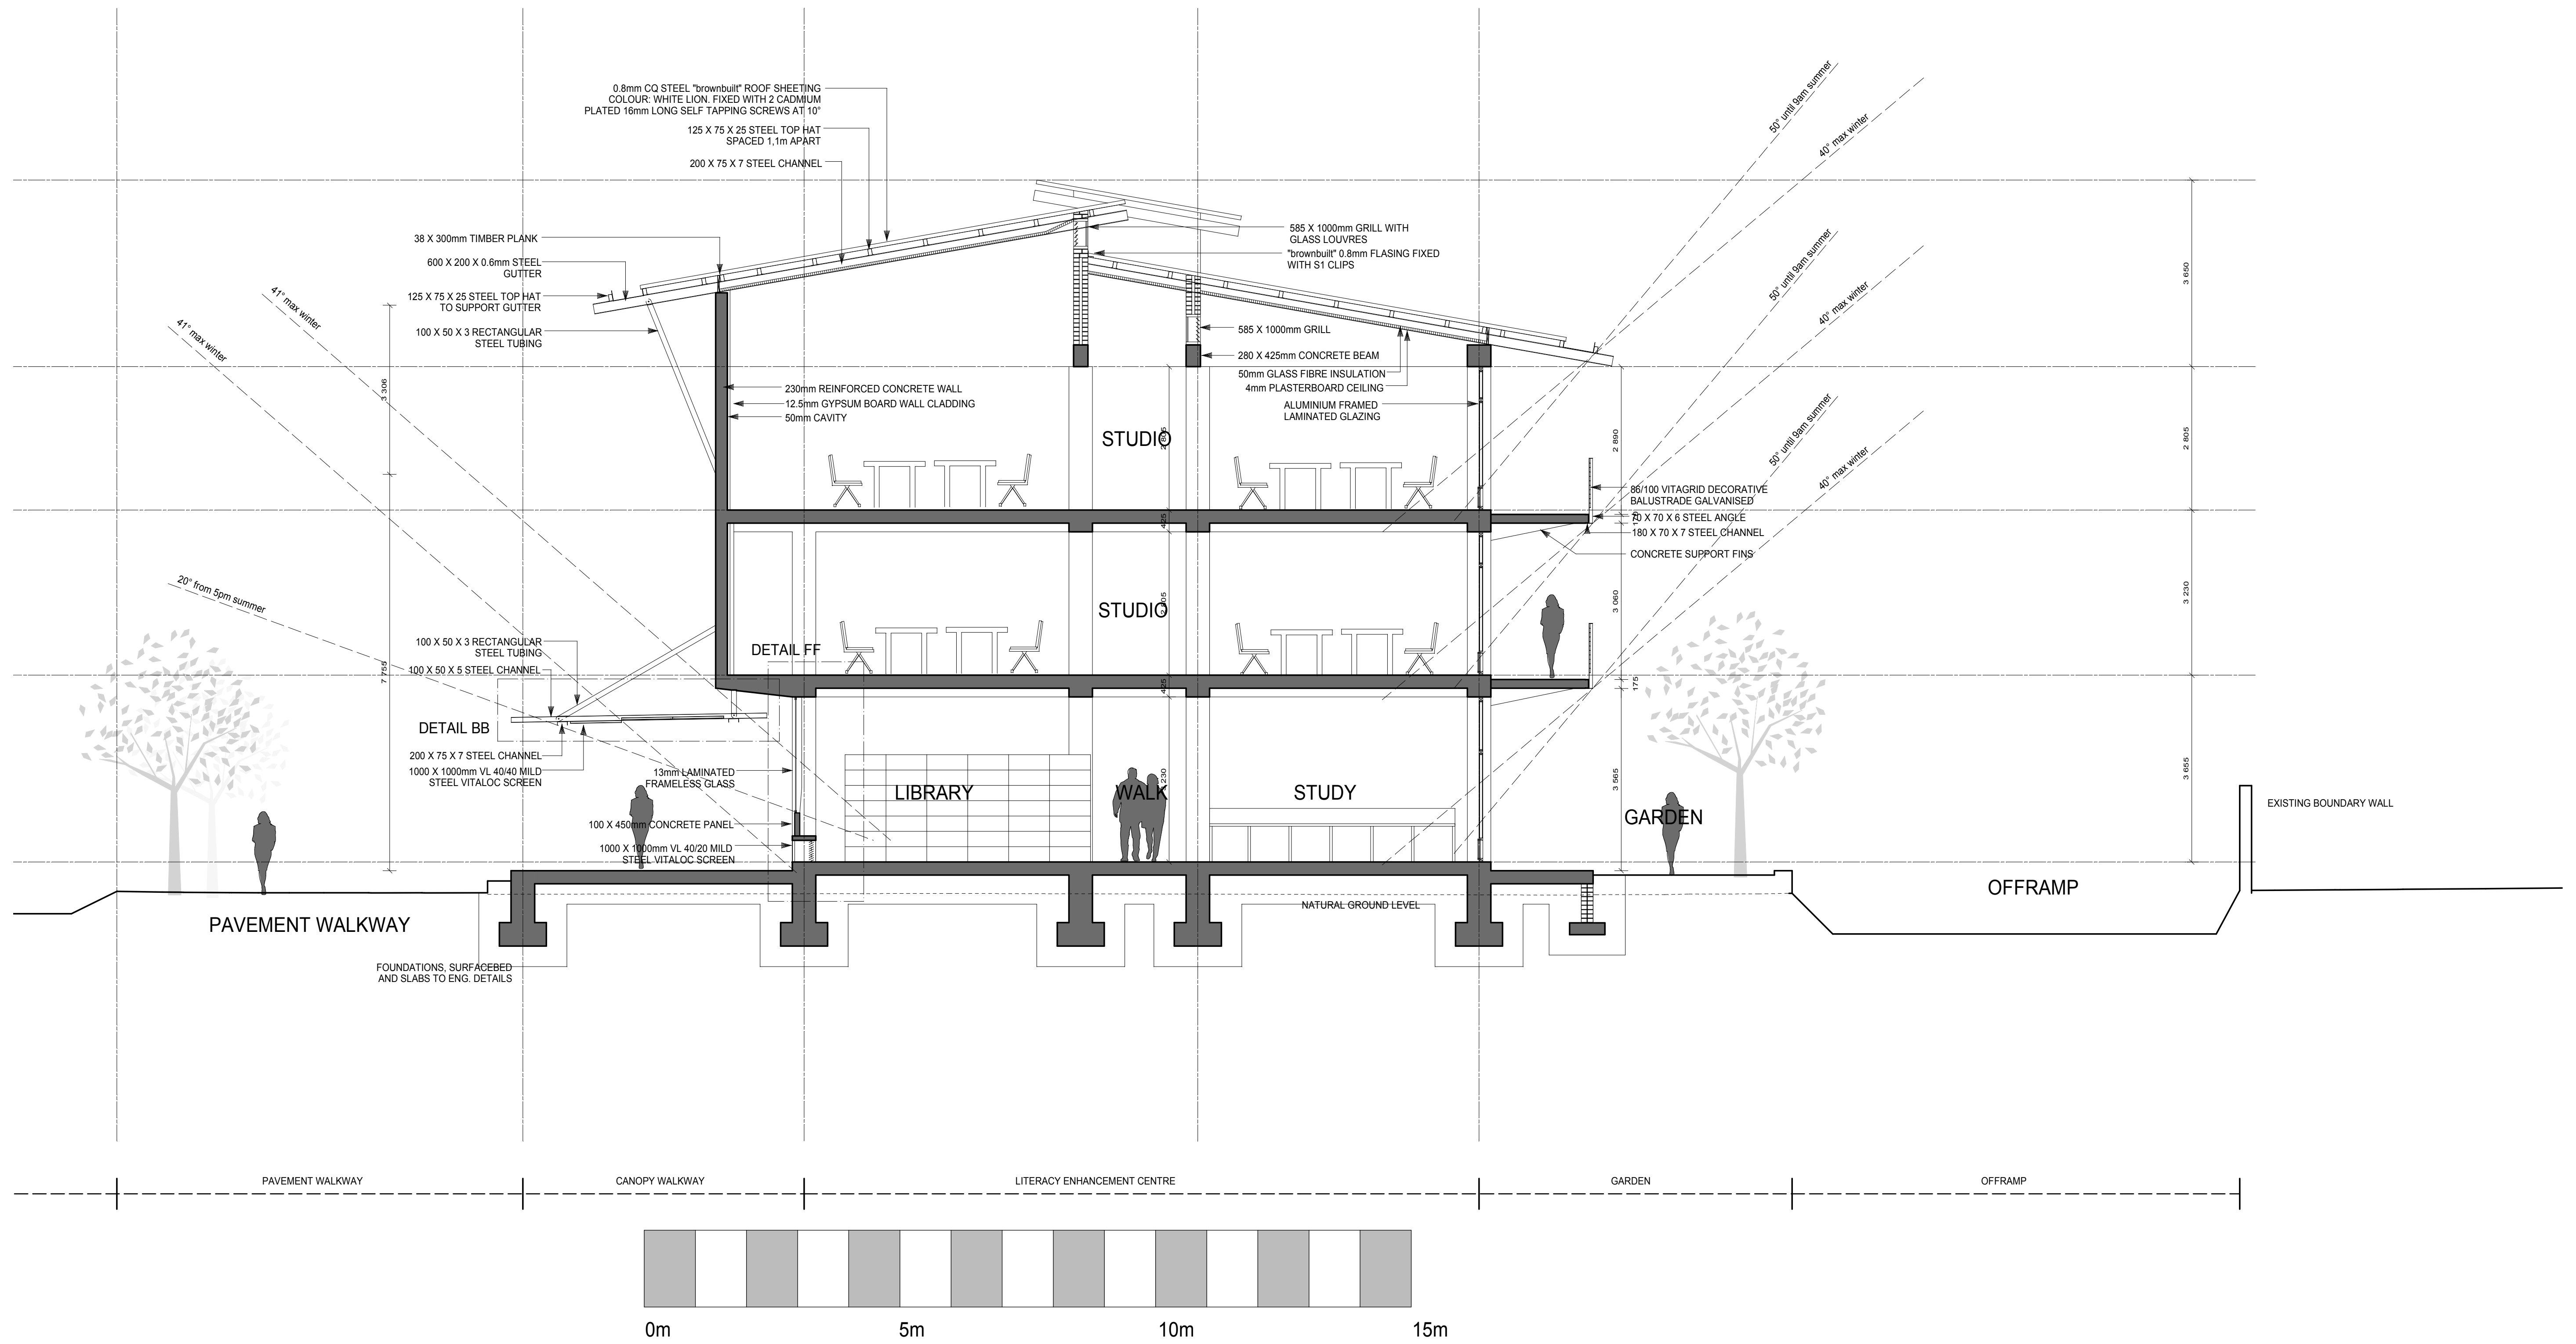


SECTION HH

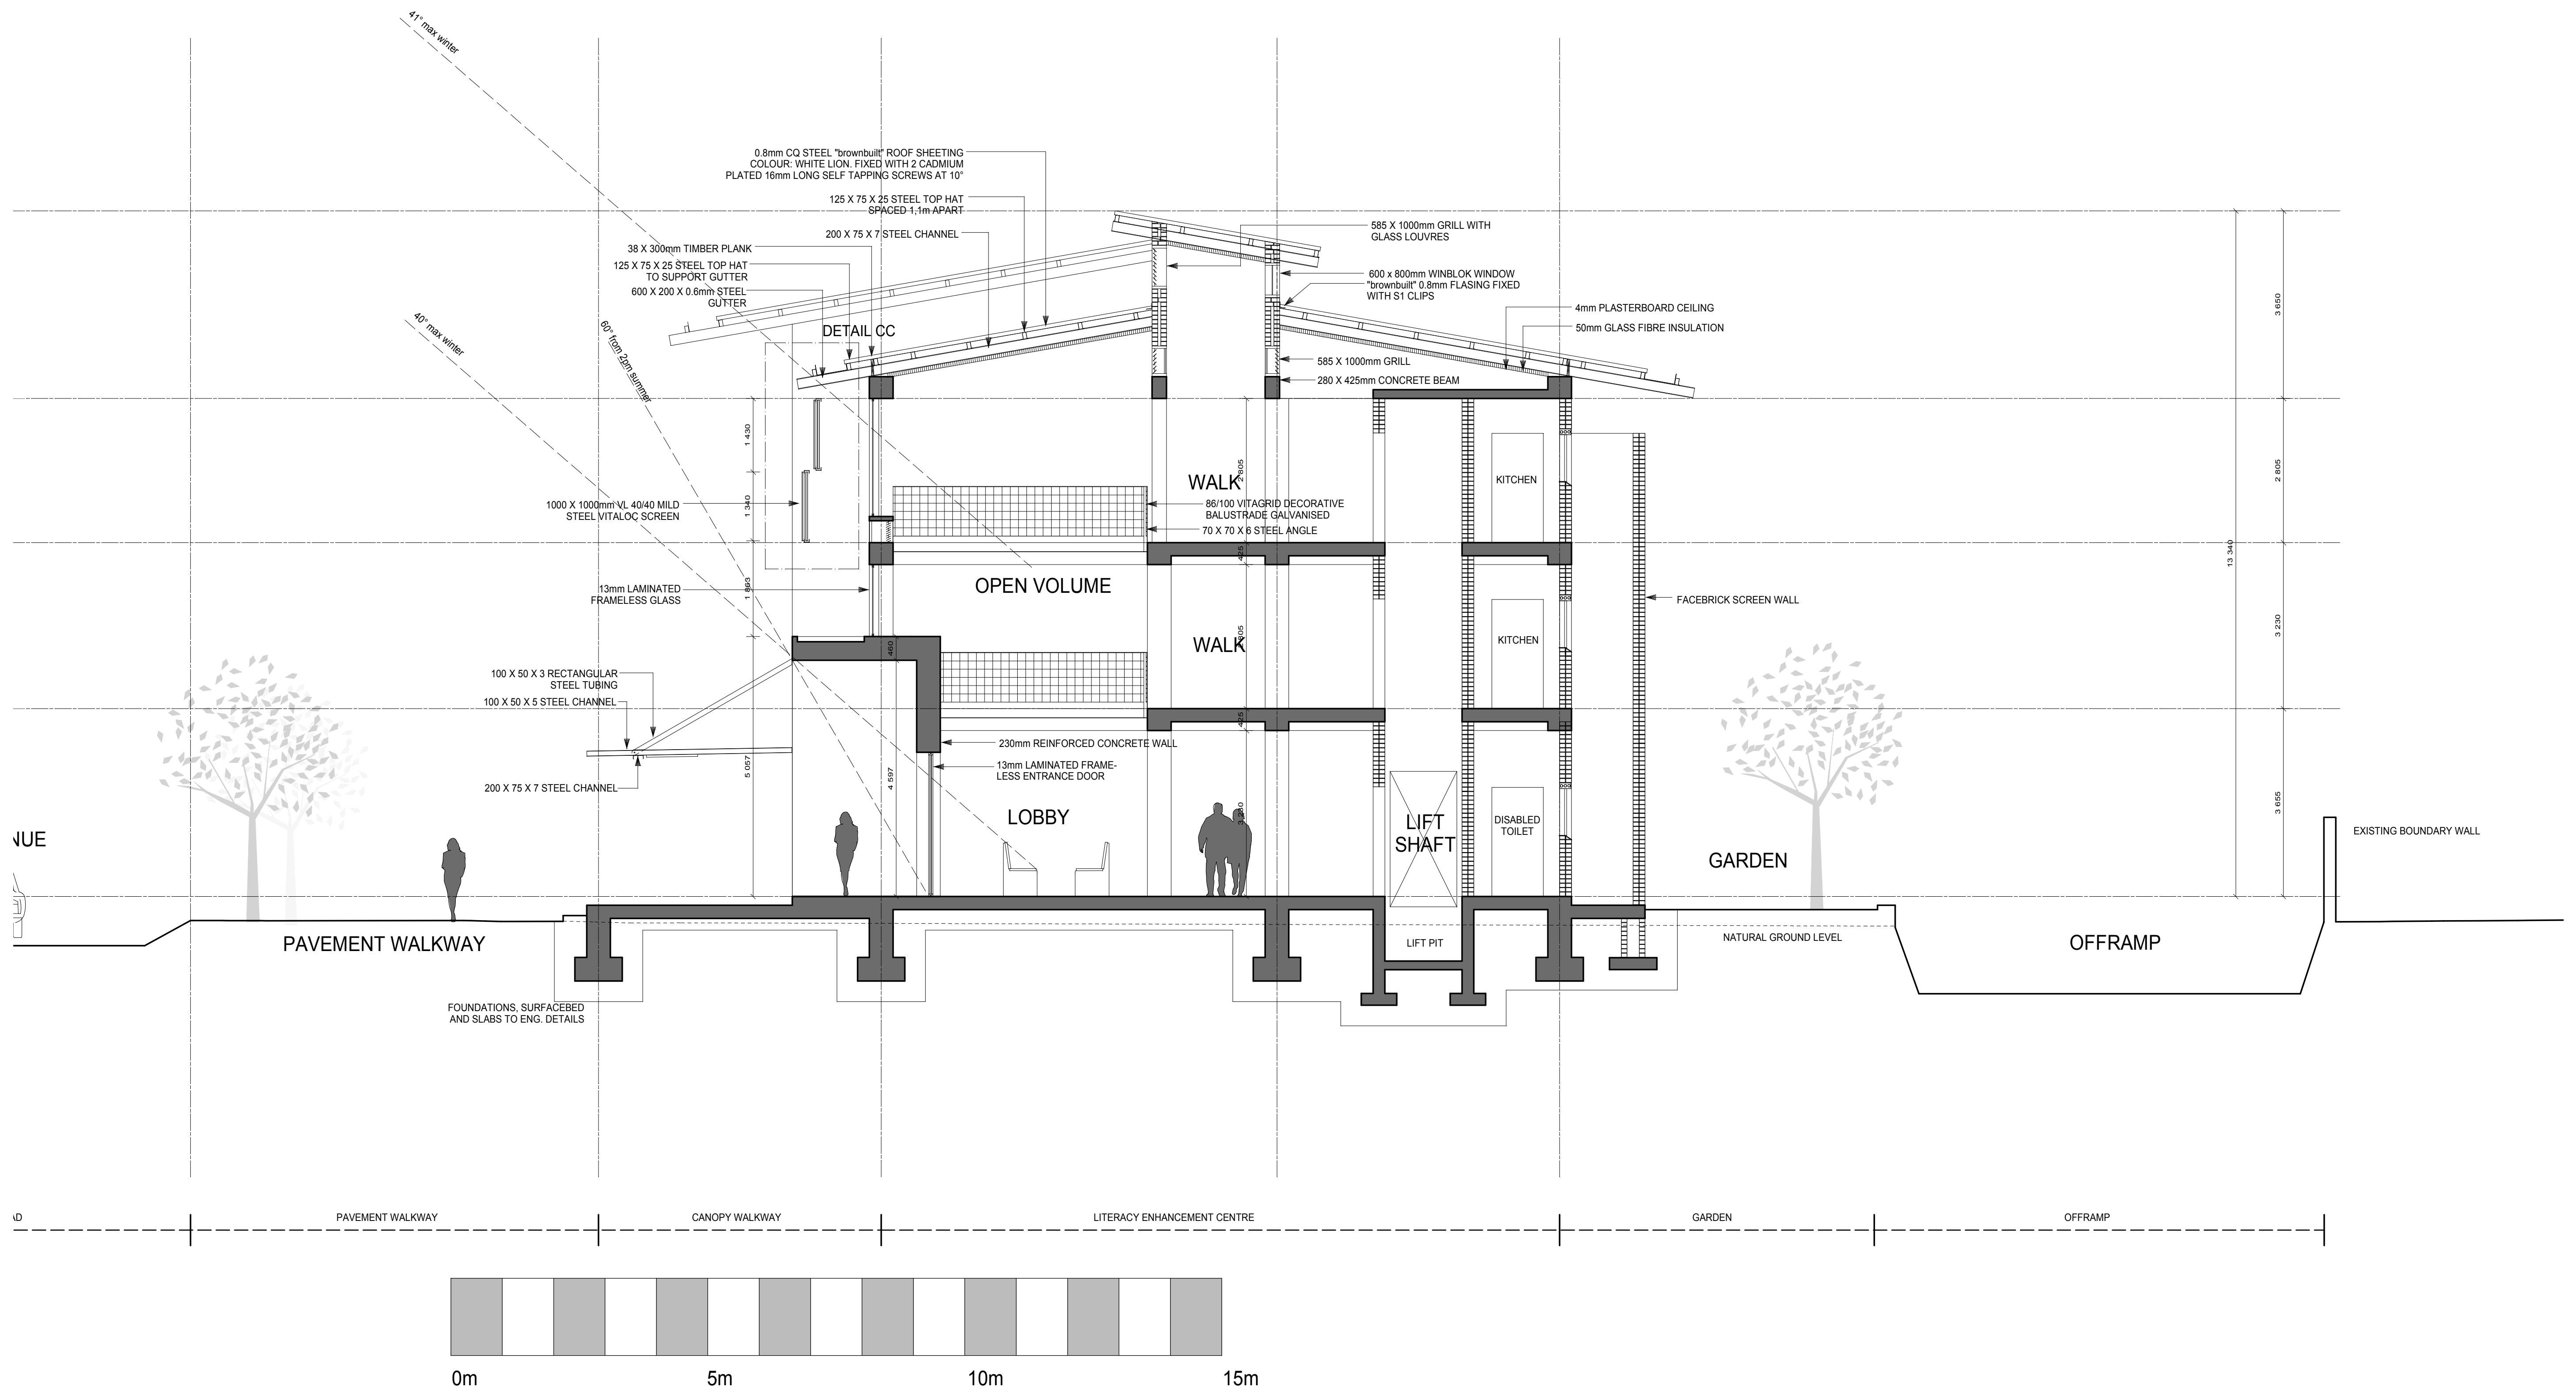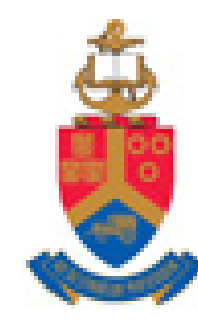


SECTION JJ




DETAIL CC - VERTICAL LOUVRE (REFER TO GENERAL DRAWINGS)

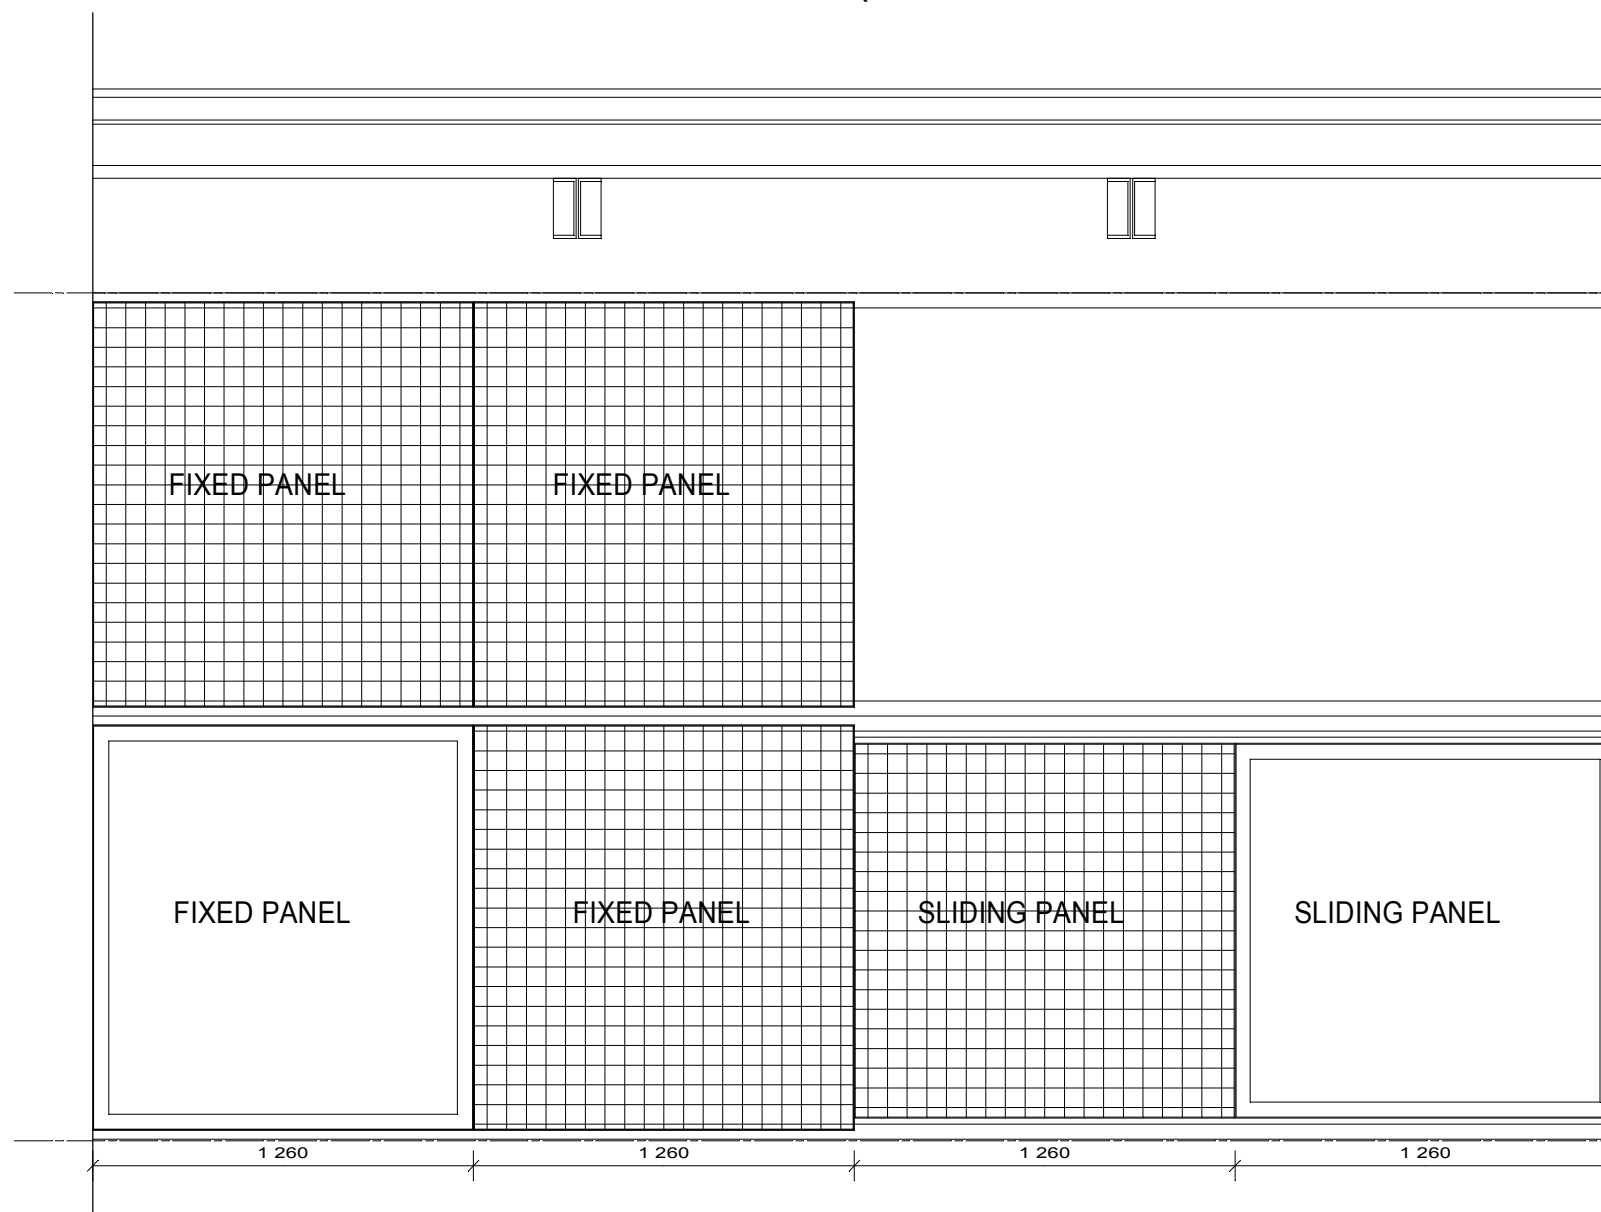

FRONT ELEVATION
SCALE 1:25

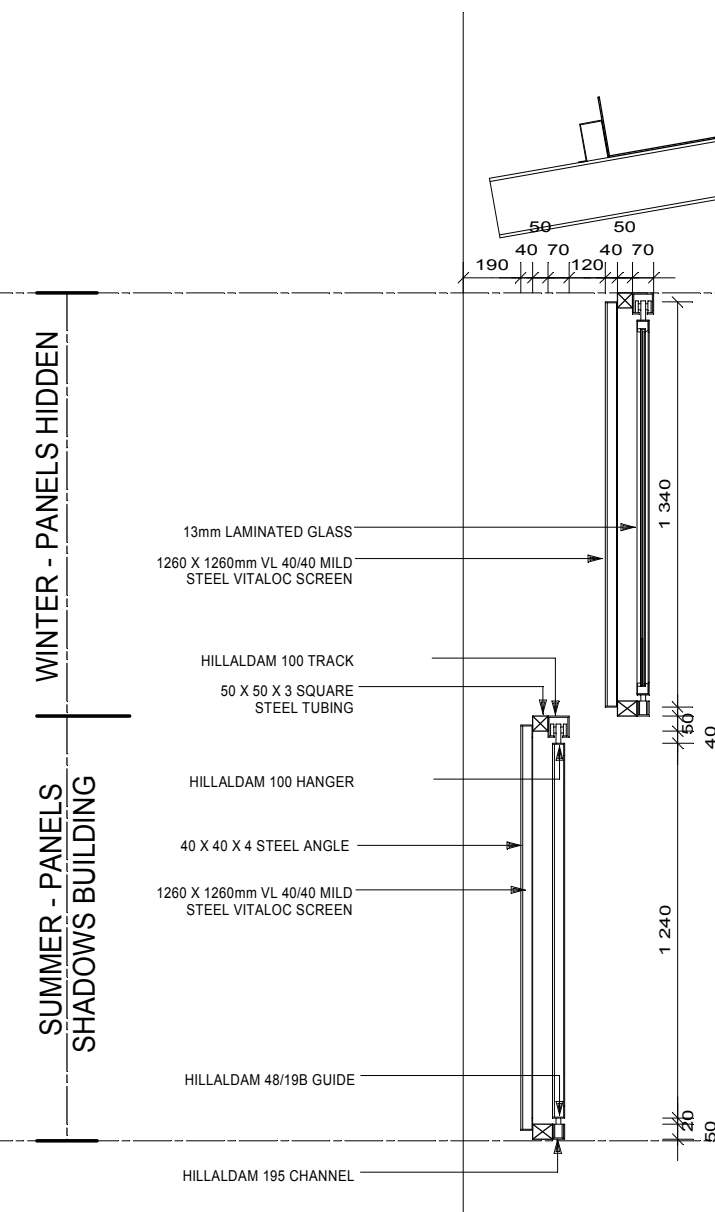


SECTION
SCALE 1:25

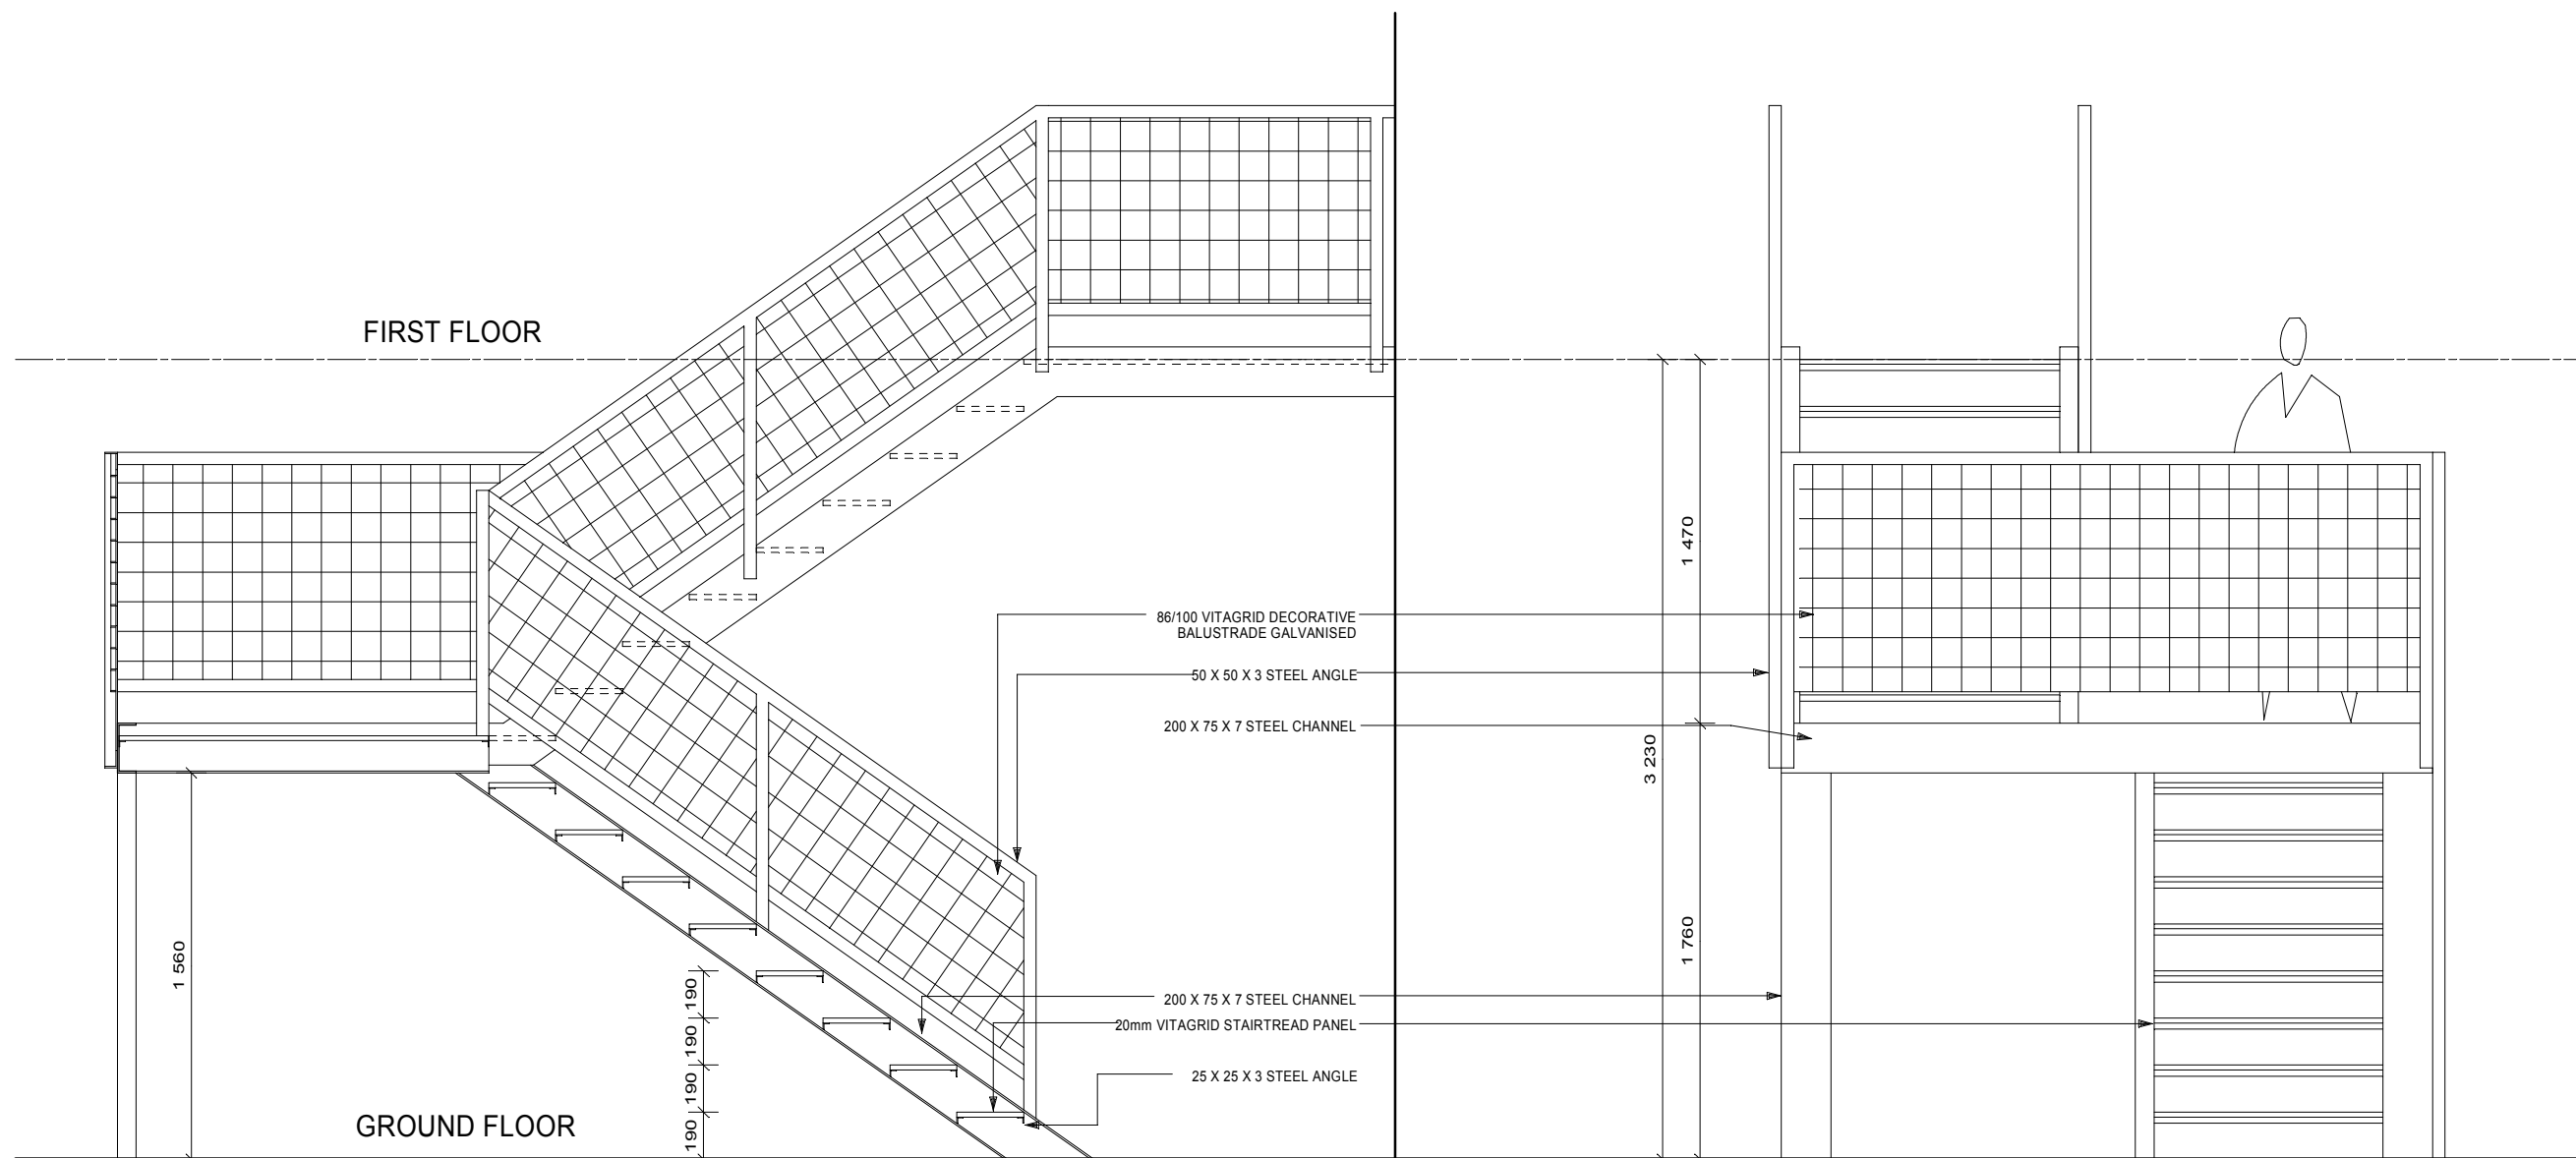


SECTION
SCALE 1:30

ELEVATION
SCALE 1:30


DETAIL HH - FIRE ESCAPE STAIRS (REFER TO GENERAL DRAWINGS)

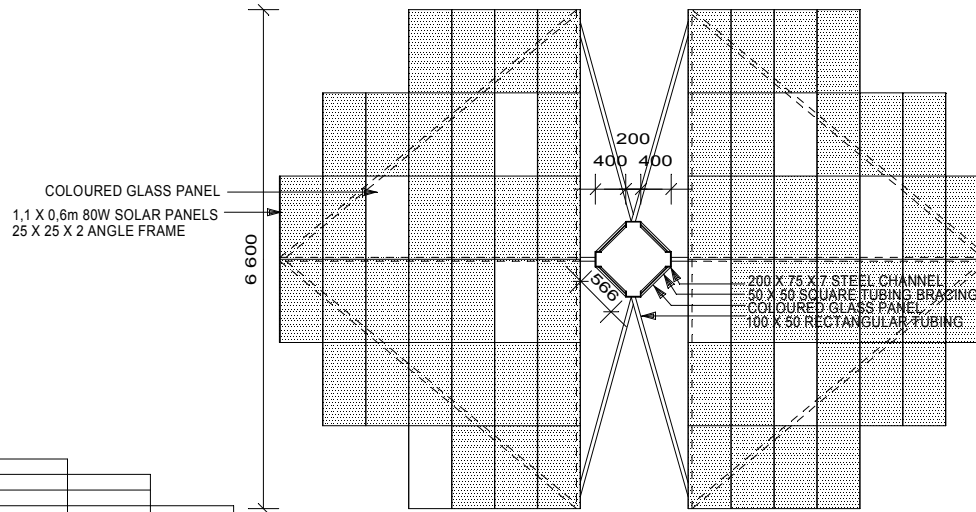

PLAN
SCALE 1:100

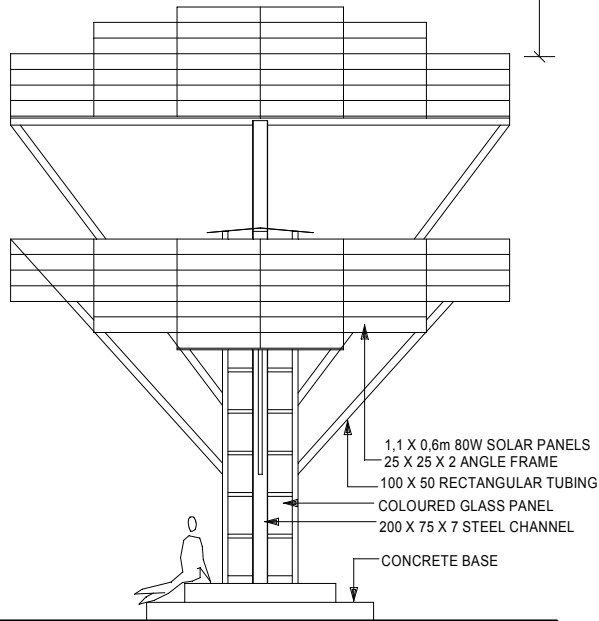


NORTH ELEVATION
SCALE 1:100

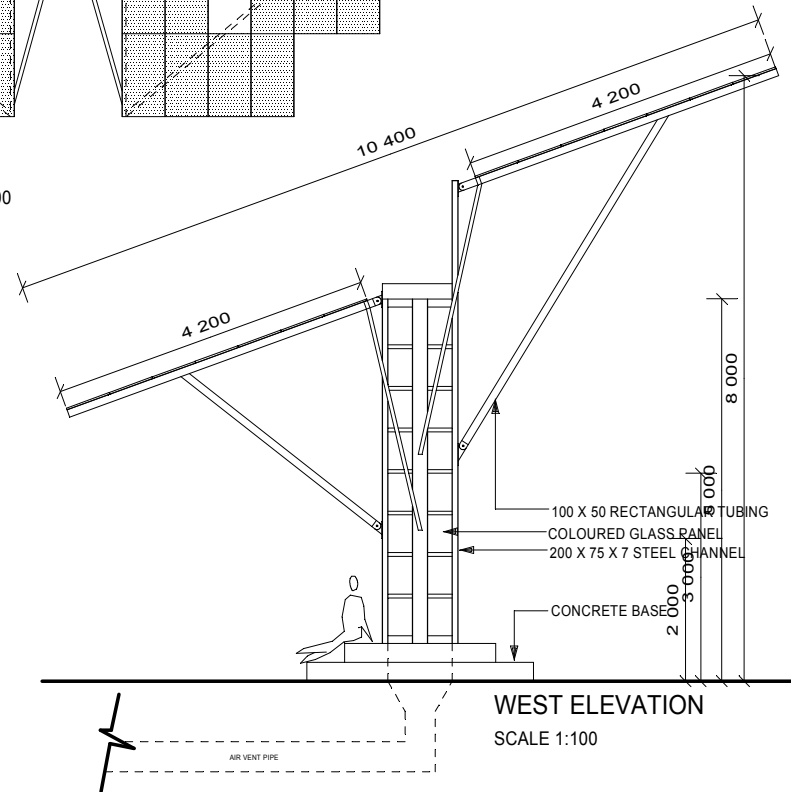


WEST ELEVATION
SCALE 1:100

BEACON DETAIL

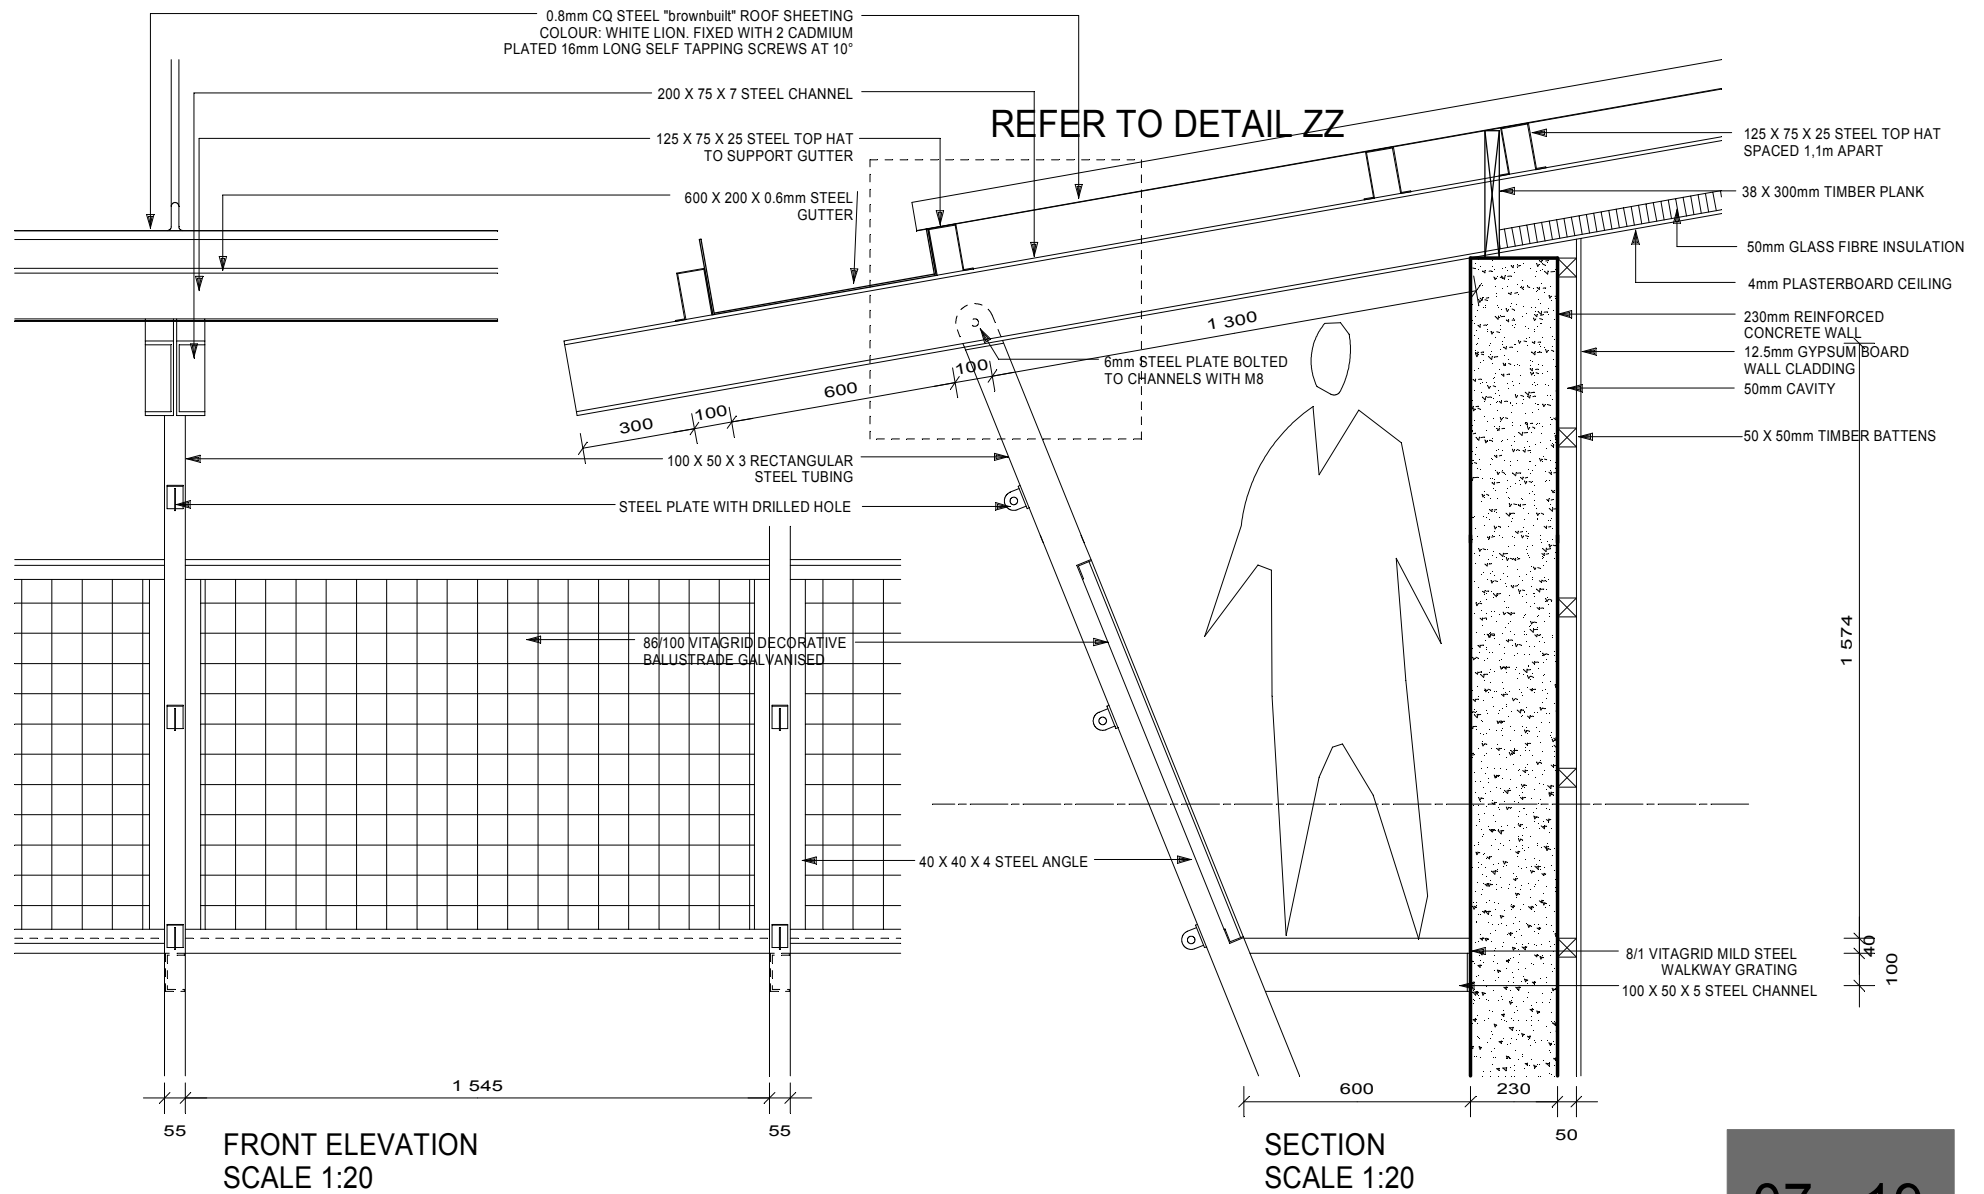


DETAIL AA

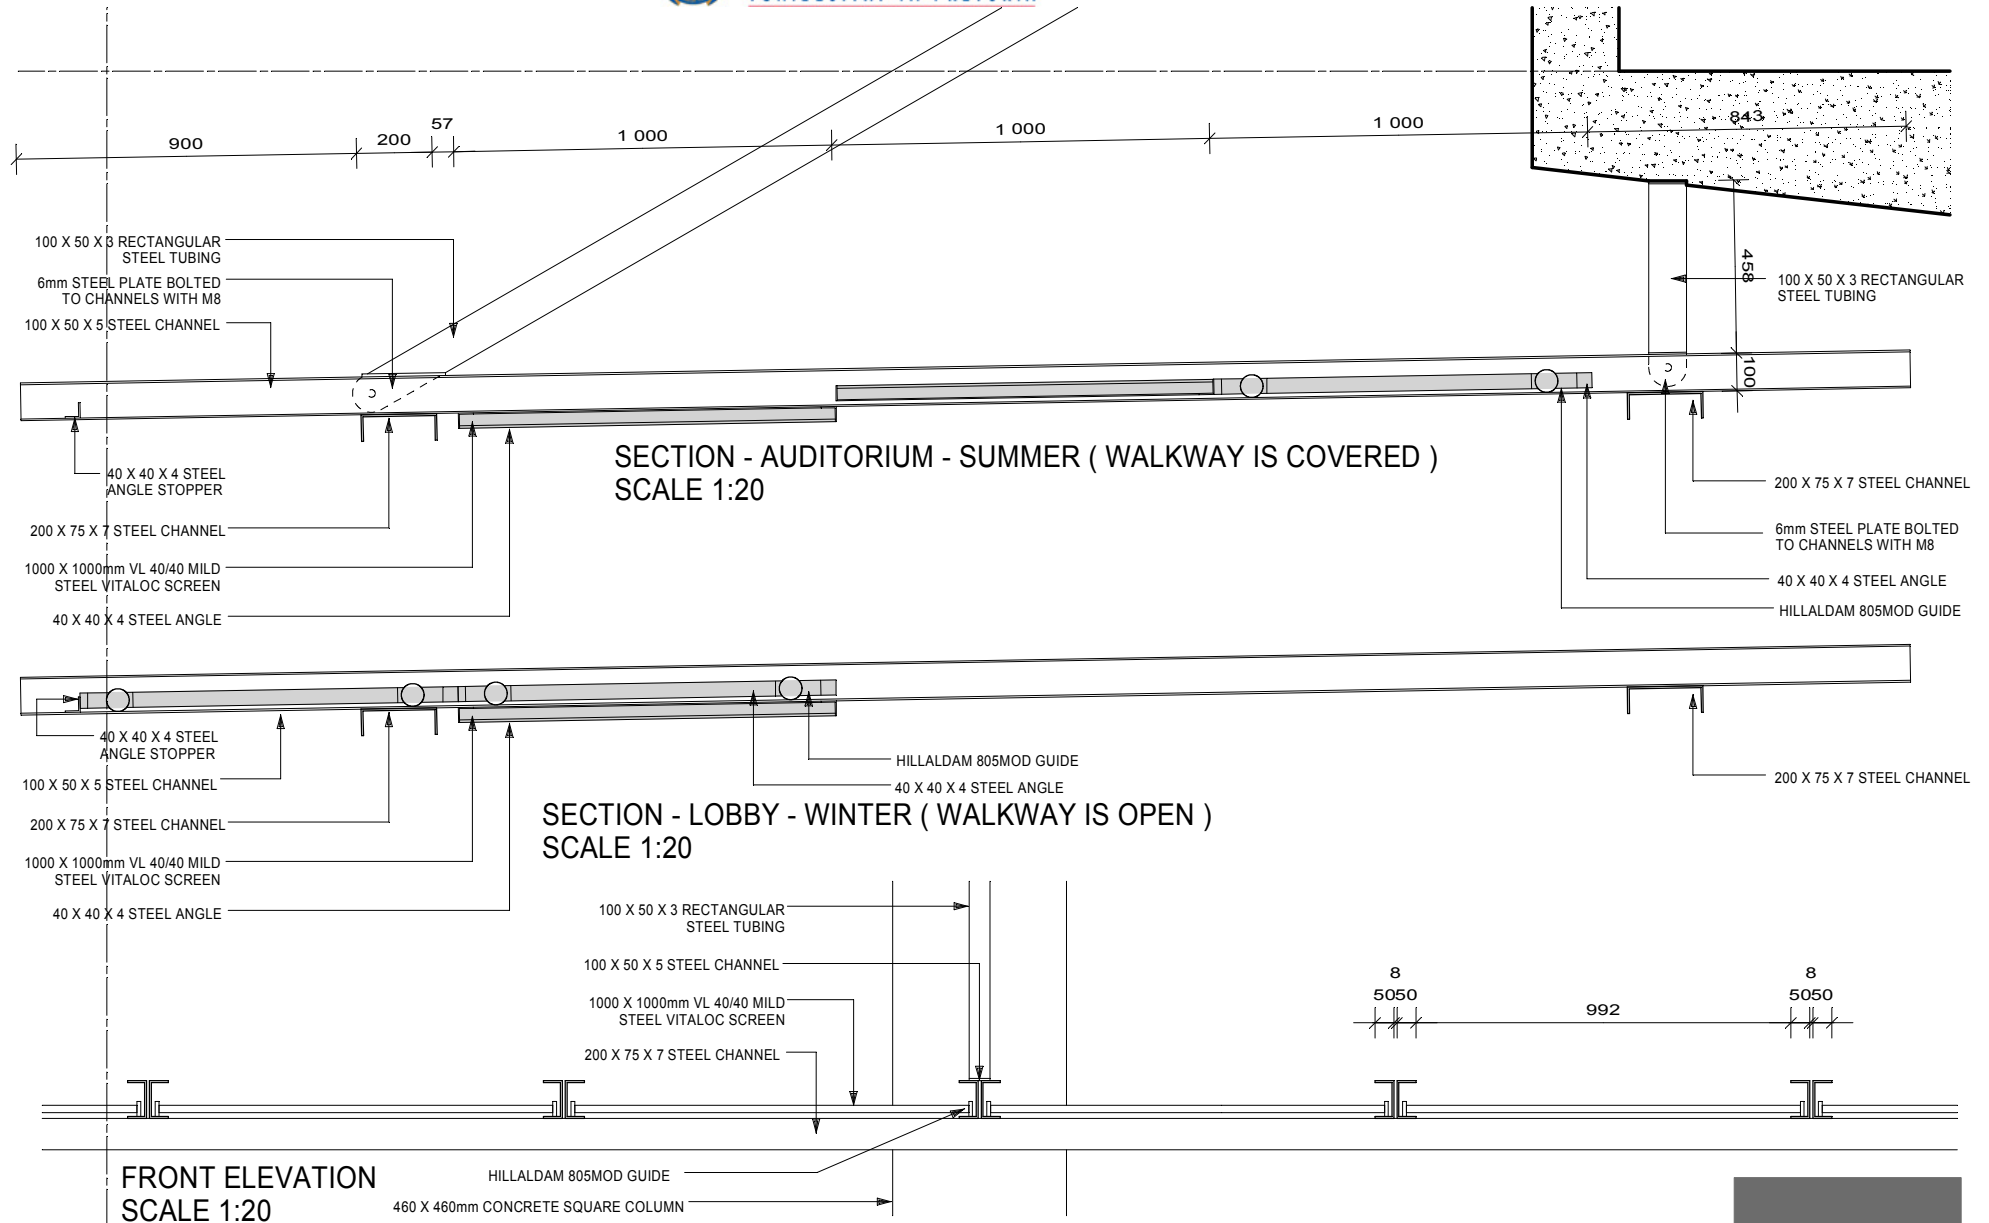

DETAIL BB - HORIZONTAL LOUVRE (REFER TO GENERAL DRAWINGS)




DETAIL DD - BASEMENT RETAINING WALL
(REFER TO GENERAL DRAWINGS)

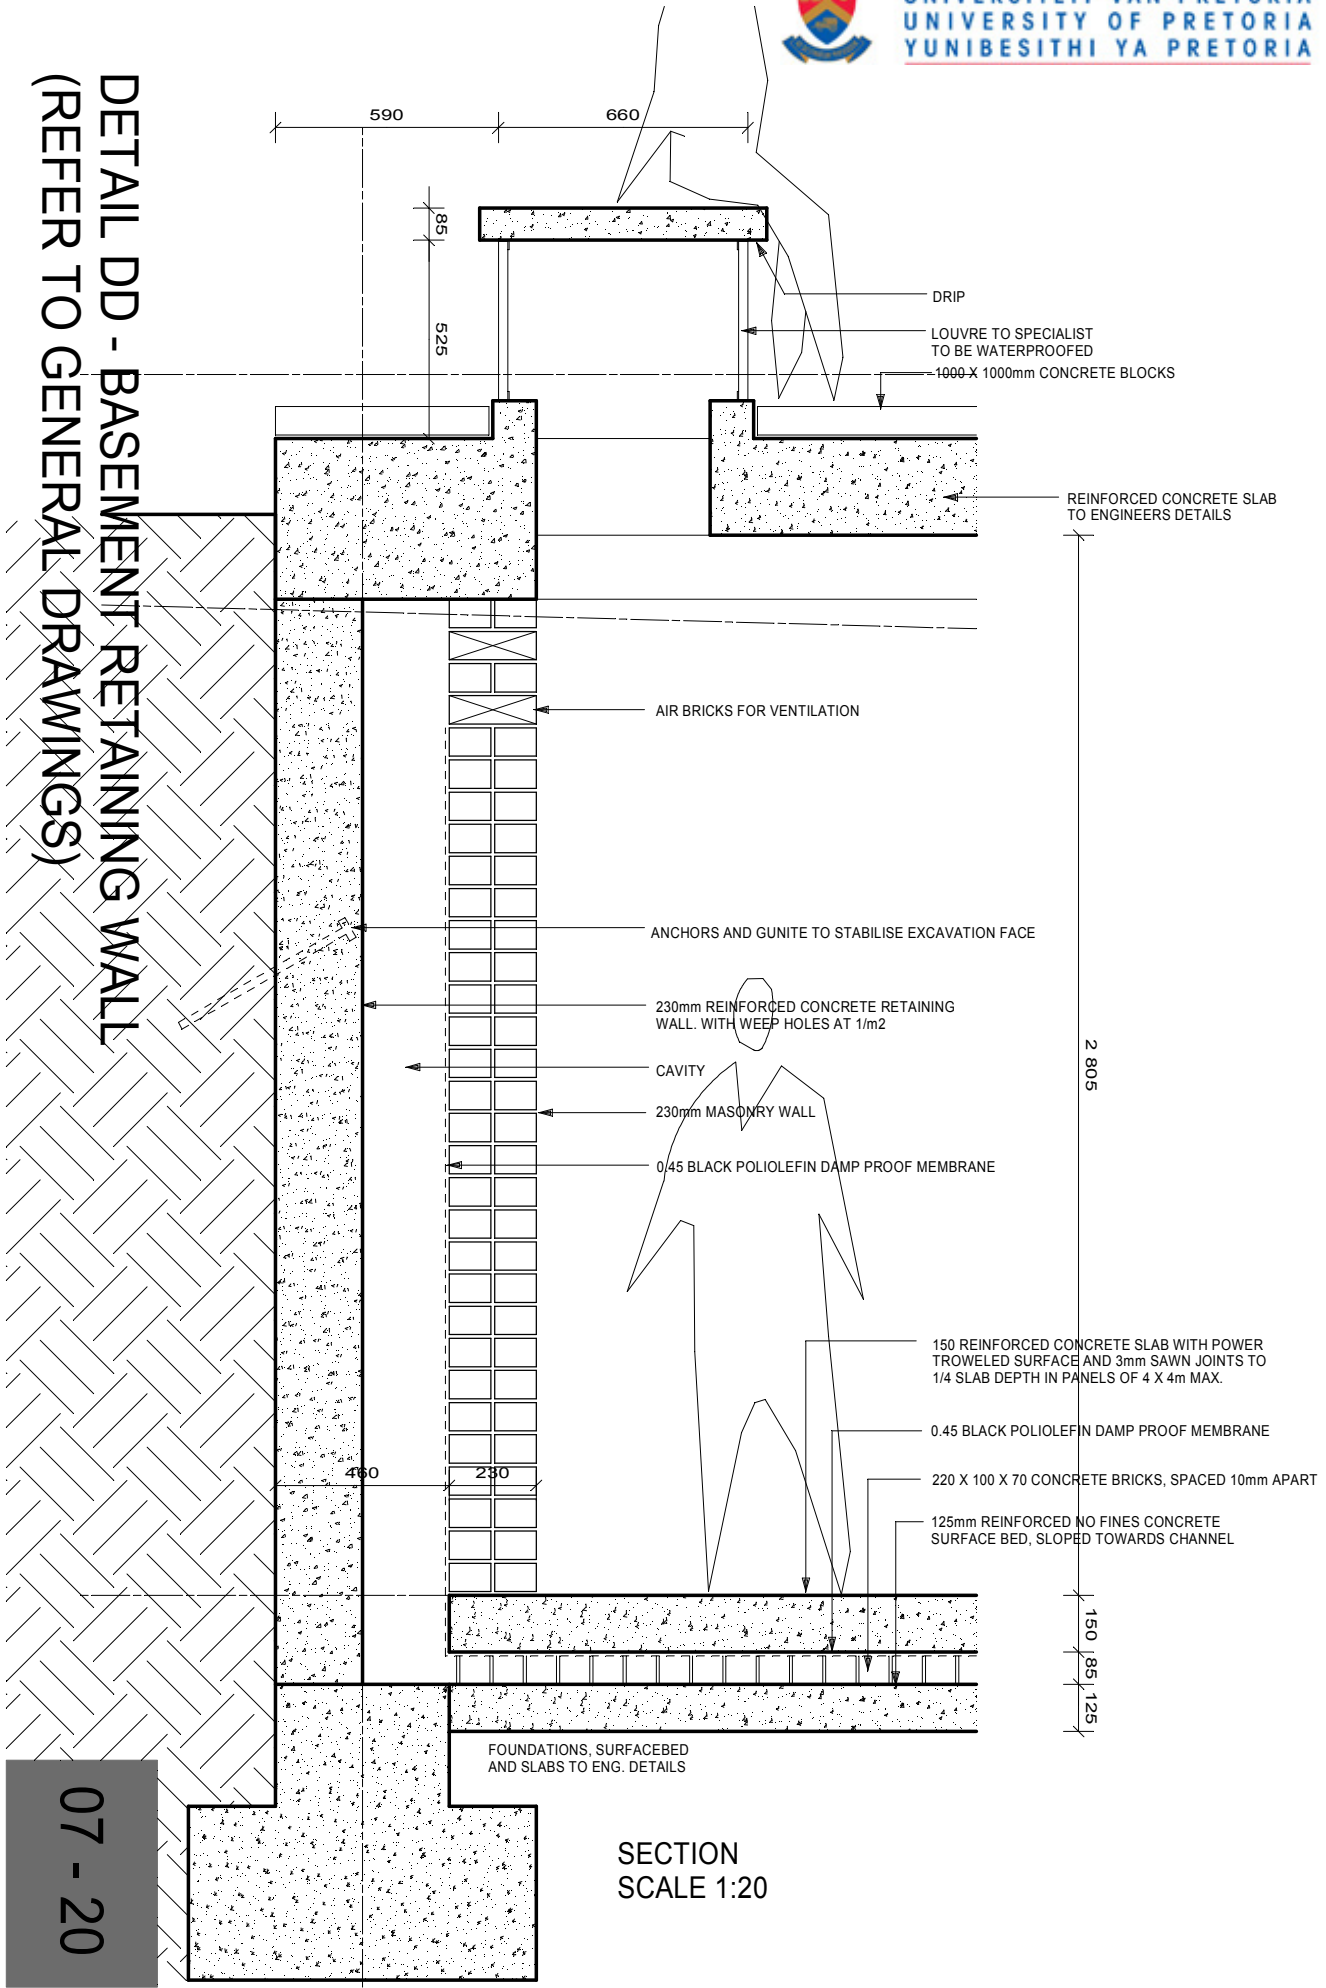

SECTION
SCALE 1:20

07 - 20

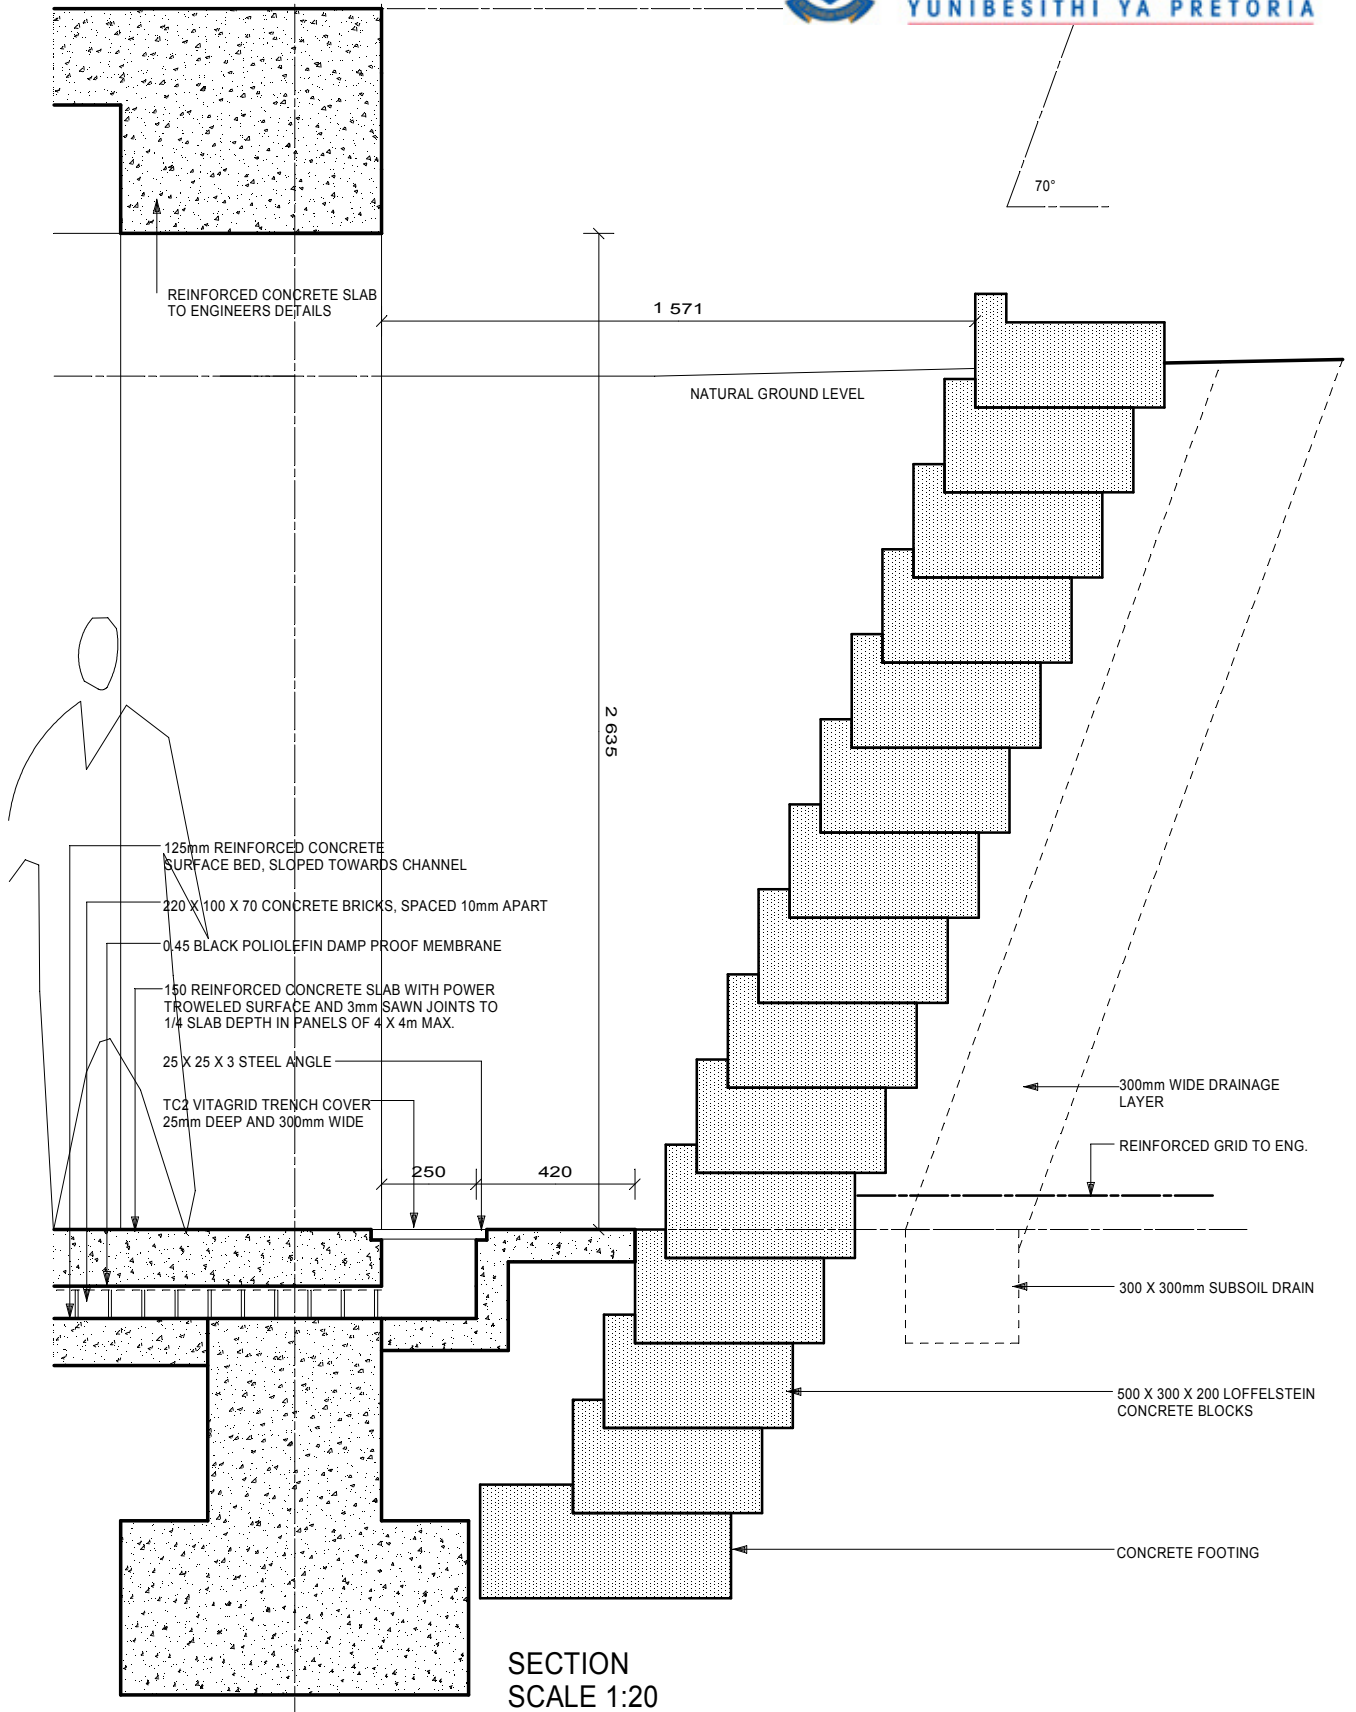



University of Pretoria, Strydom C.C. (2007)

07 - 21

DETAIL EE - RETAINING WALL (REFER TO GENERAL DRAWINGS)

DETAIL FF - GLASS WALL (REFER TO GENERAL DRAWINGS)


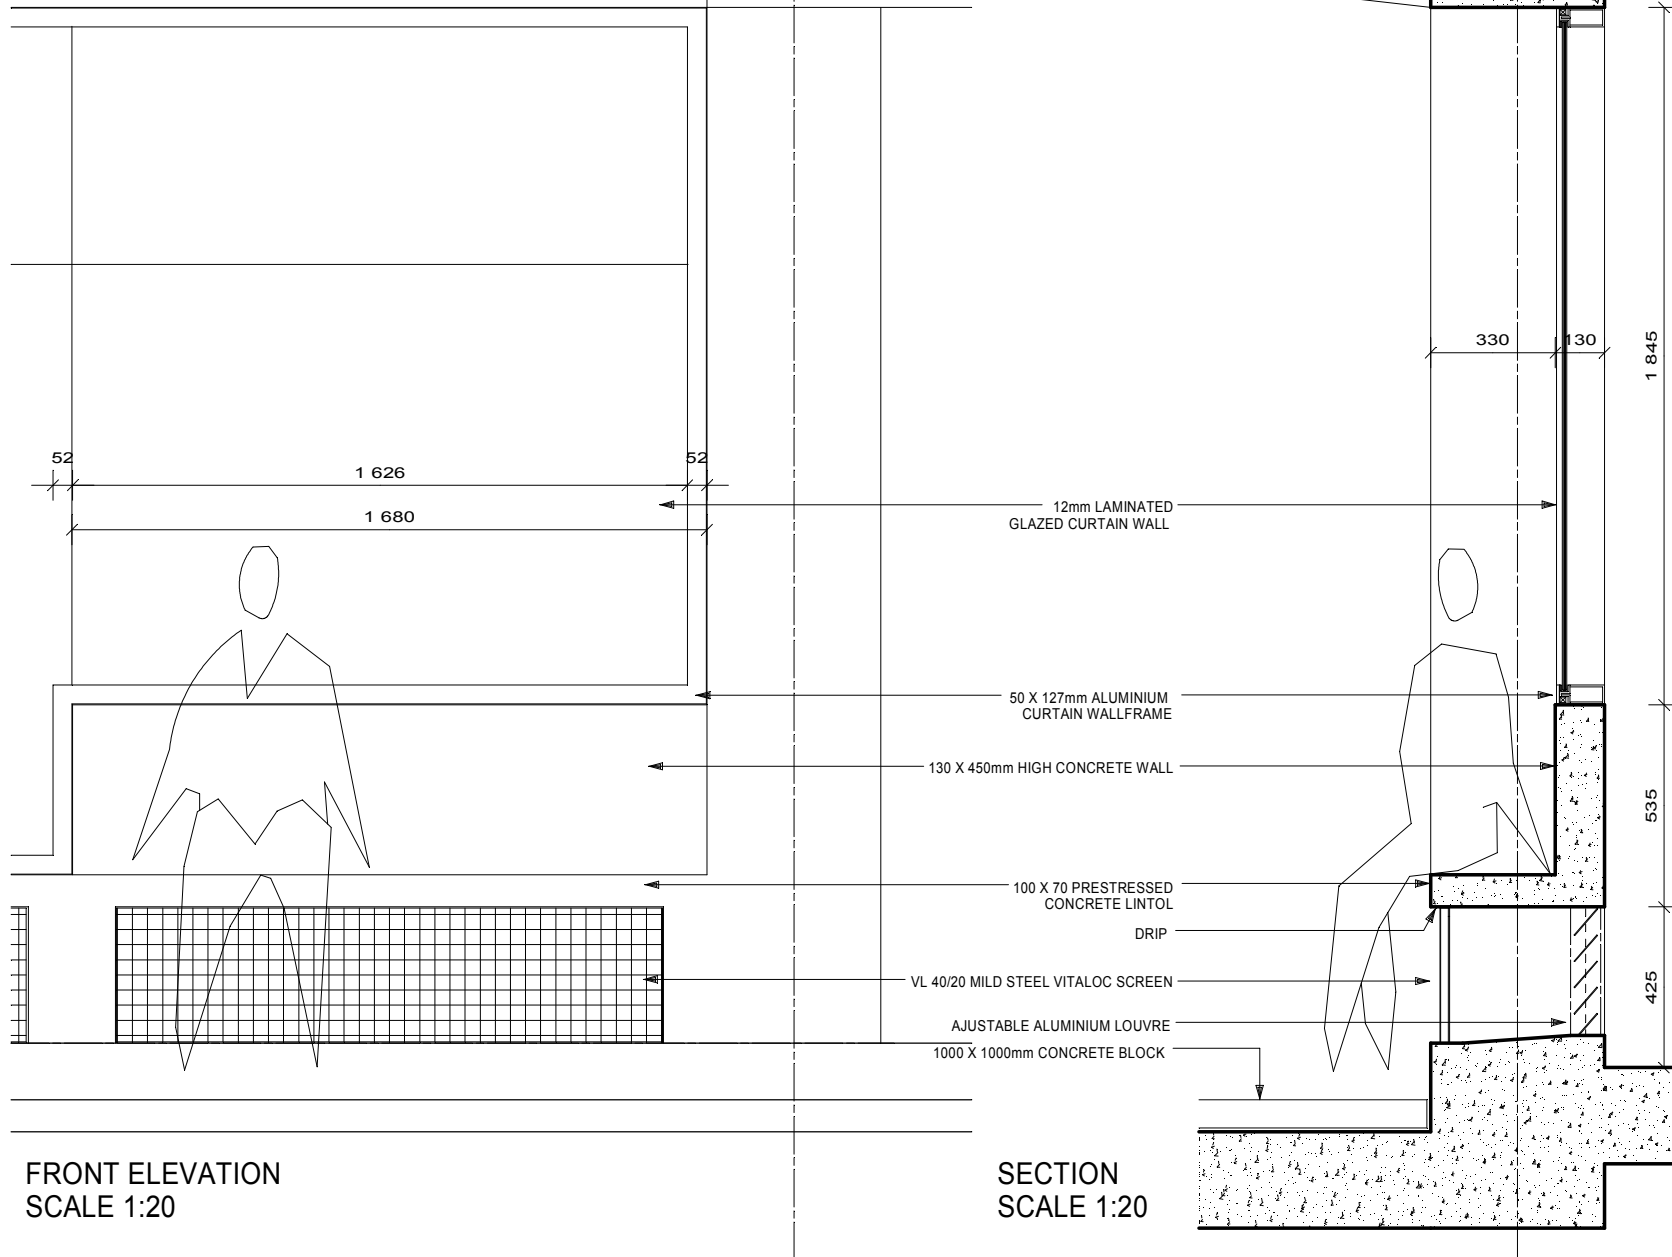


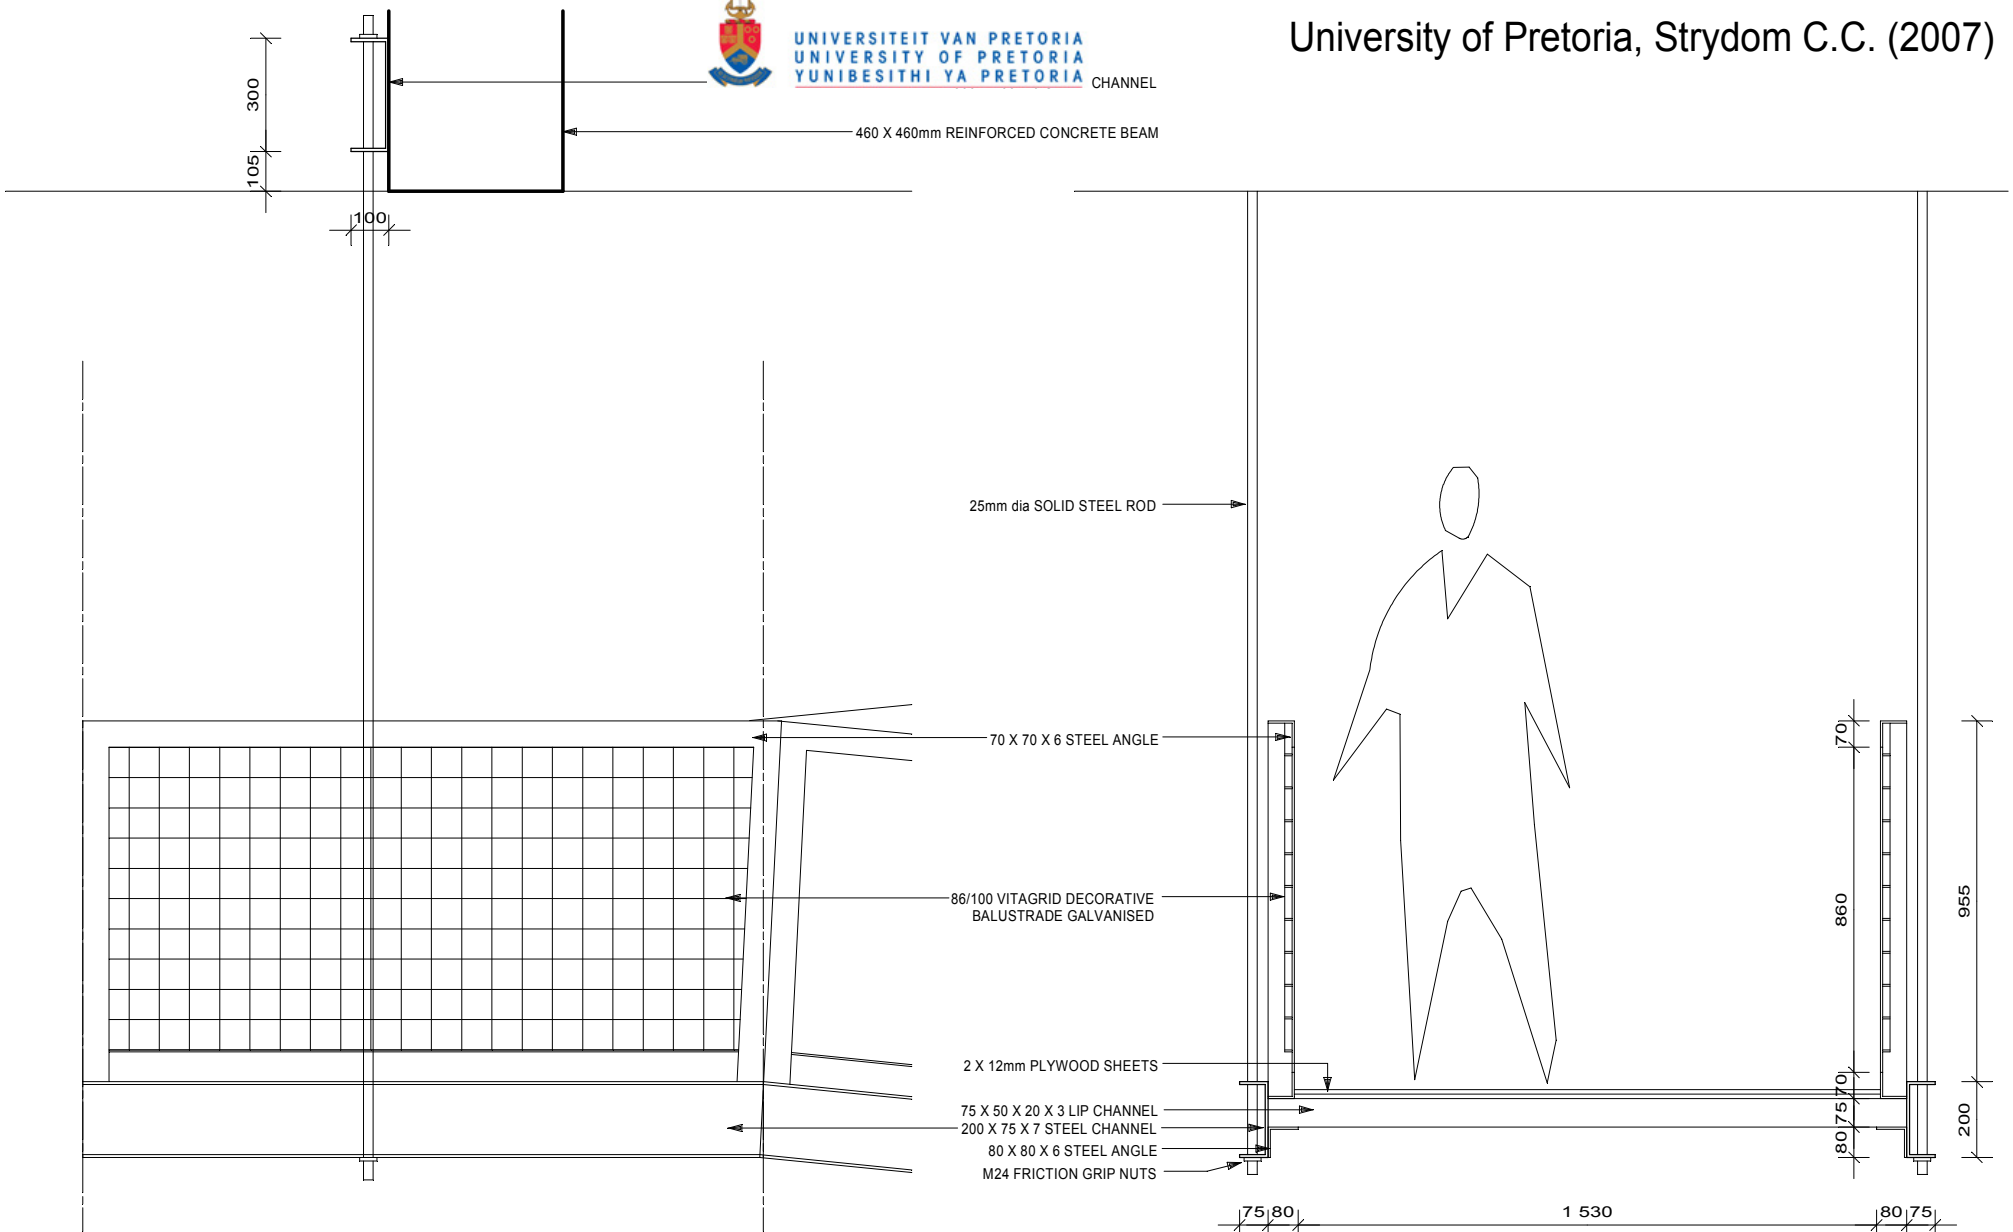


SIDE ELEVATION
SCALE 1:20

SECTION
SCALE 1:20

DETAIL GG - RAMP (REFER TO GENERAL DRAWINGS)

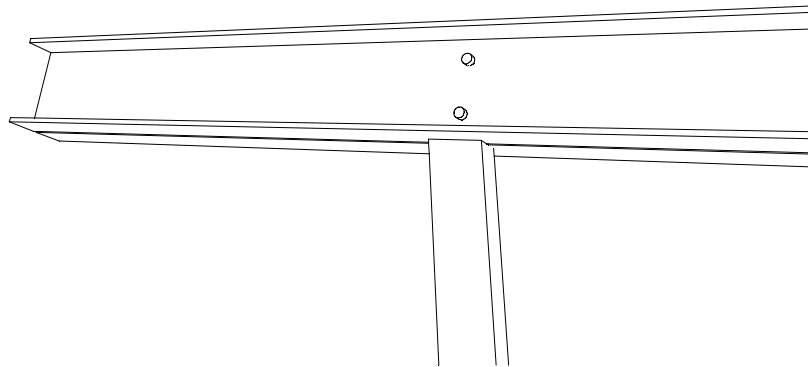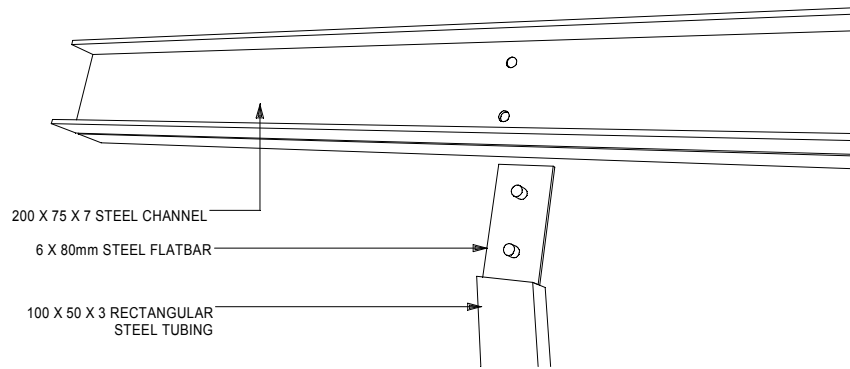

DETAIL ZZ
(REFER TO DETAIL AA)

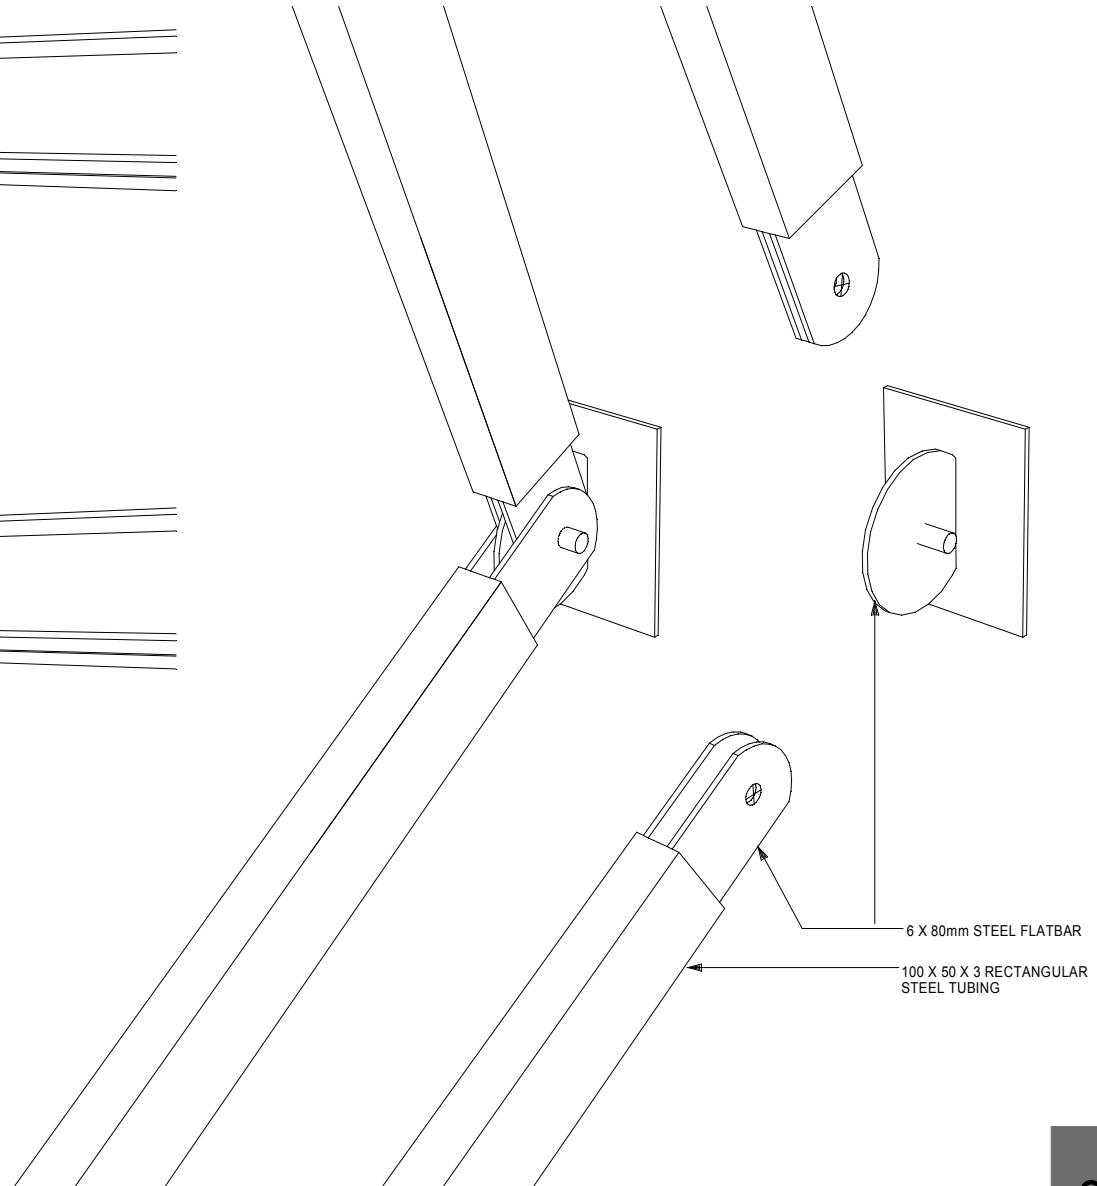

DETAIL YY (REFER TO GENERAL DRAWINGS)