

---


# technical *documentation*

---

**GRAPHIC RESOLUTION OF DESIGN PROBLEM**

---

# GROUND FLOOR PLAN SCALE 1:100

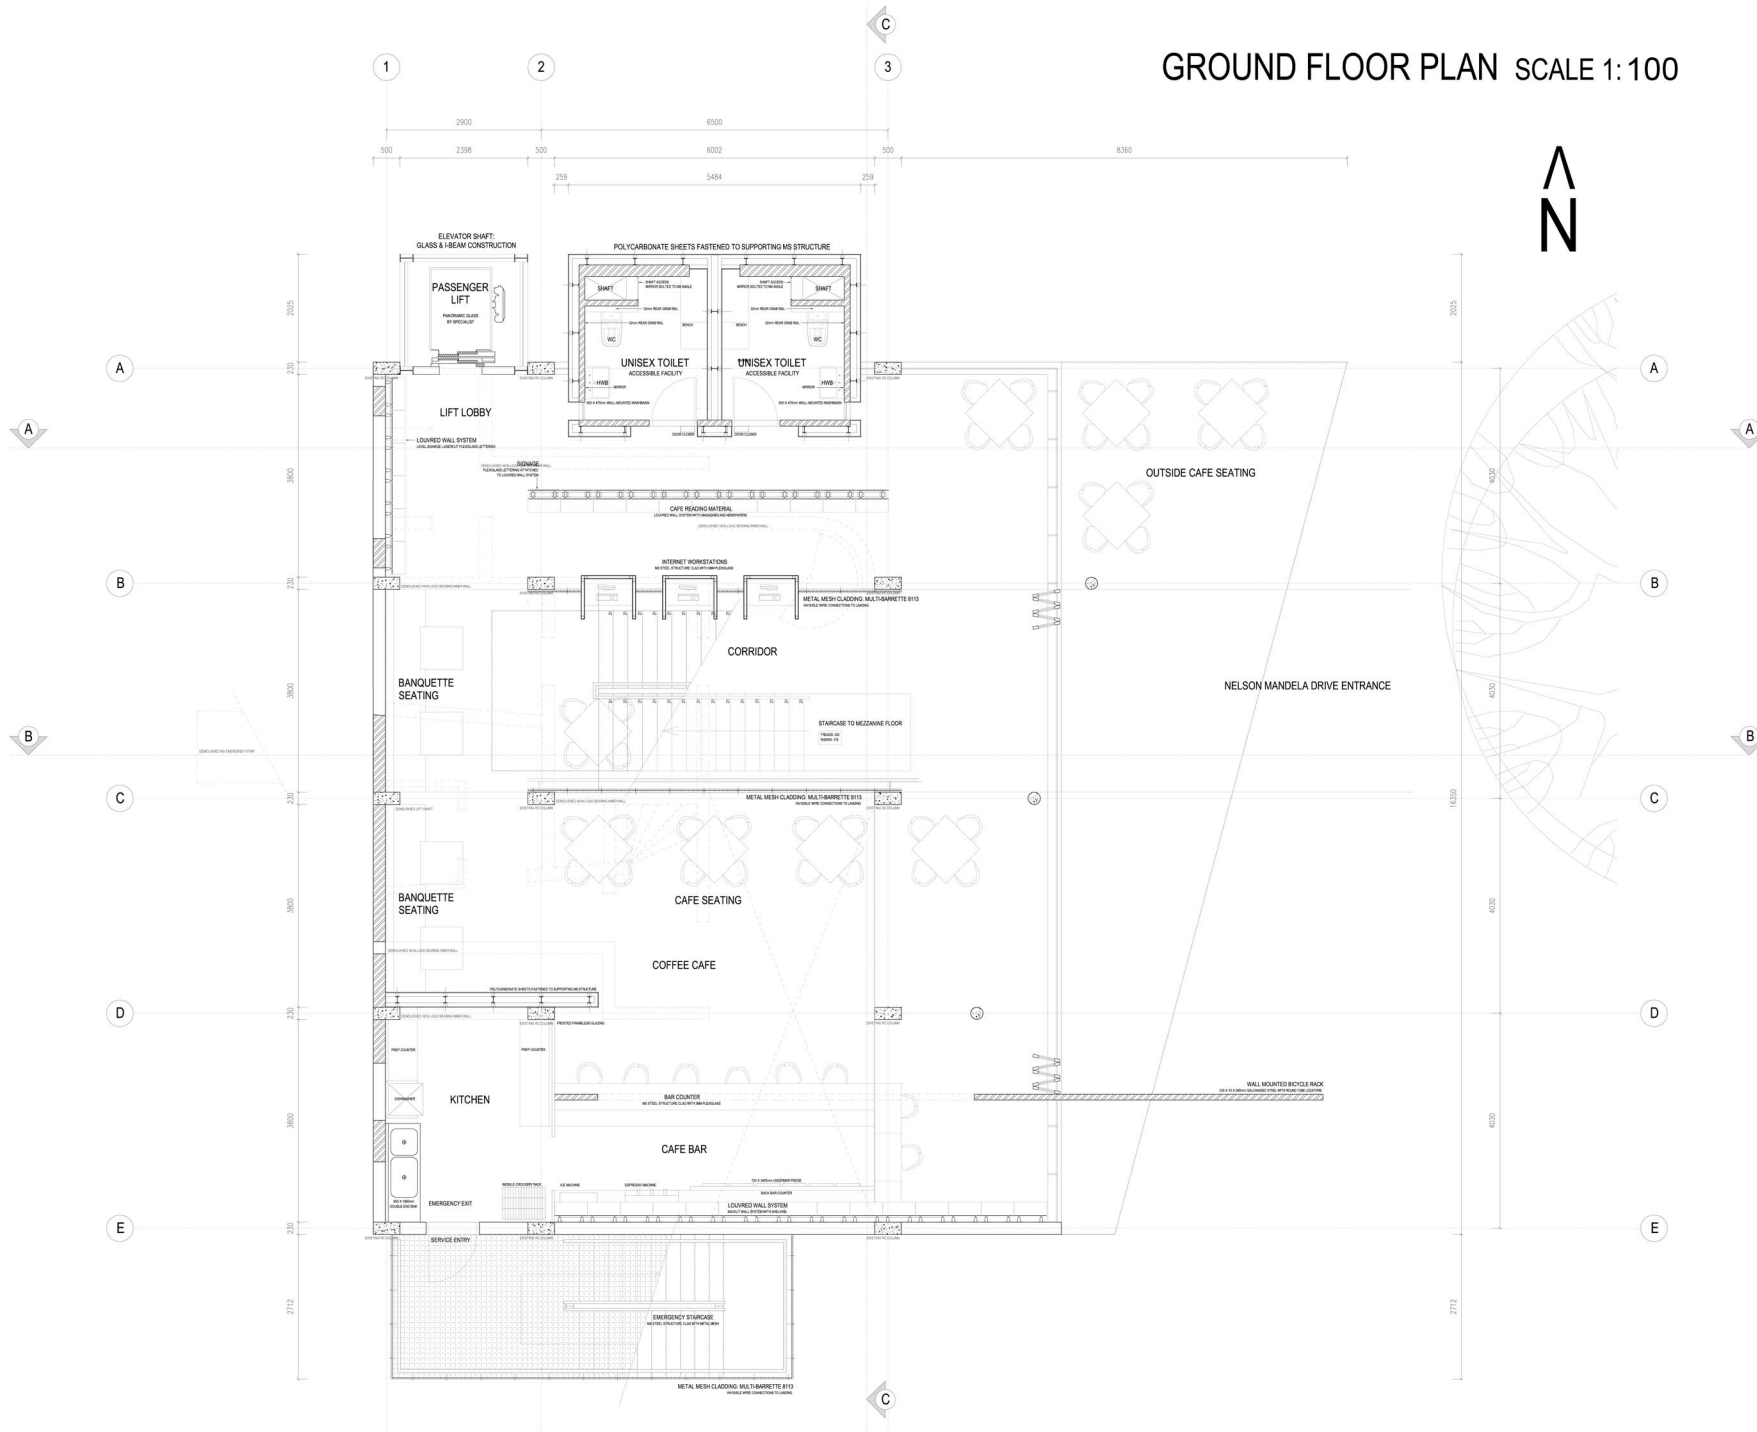

**PROJECT TITLE :**  
Reconfiguring a Modern Icon

**LOCATION :**  
Berrals Building  
Corner of Nelson Mandela Drive & Skinner Street  
Berea  
Pretoria

**NAME :**

Lorinda Bezuidenhout  
23080851  
M.Int (Prof)

**SUBJECT :**

DIT 803 - Technical Component of Design  
Department of Architecture  
University of Pretoria

**DATE :**

27-11-2008

**DRAWING TITLE :**


Ground Floor Plan Scale 1: 50

**DRAWING NUMBER :**

# MEZZANINE FLOOR PLAN SCALE 1:100

**PROJECT TITLE :**  
Reconfiguring a Modern Icon

**LOCATION :**  
Berrais Building  
Corner of Nelson Mandela Drive & Skinner Street  
Berea  
Pretoria

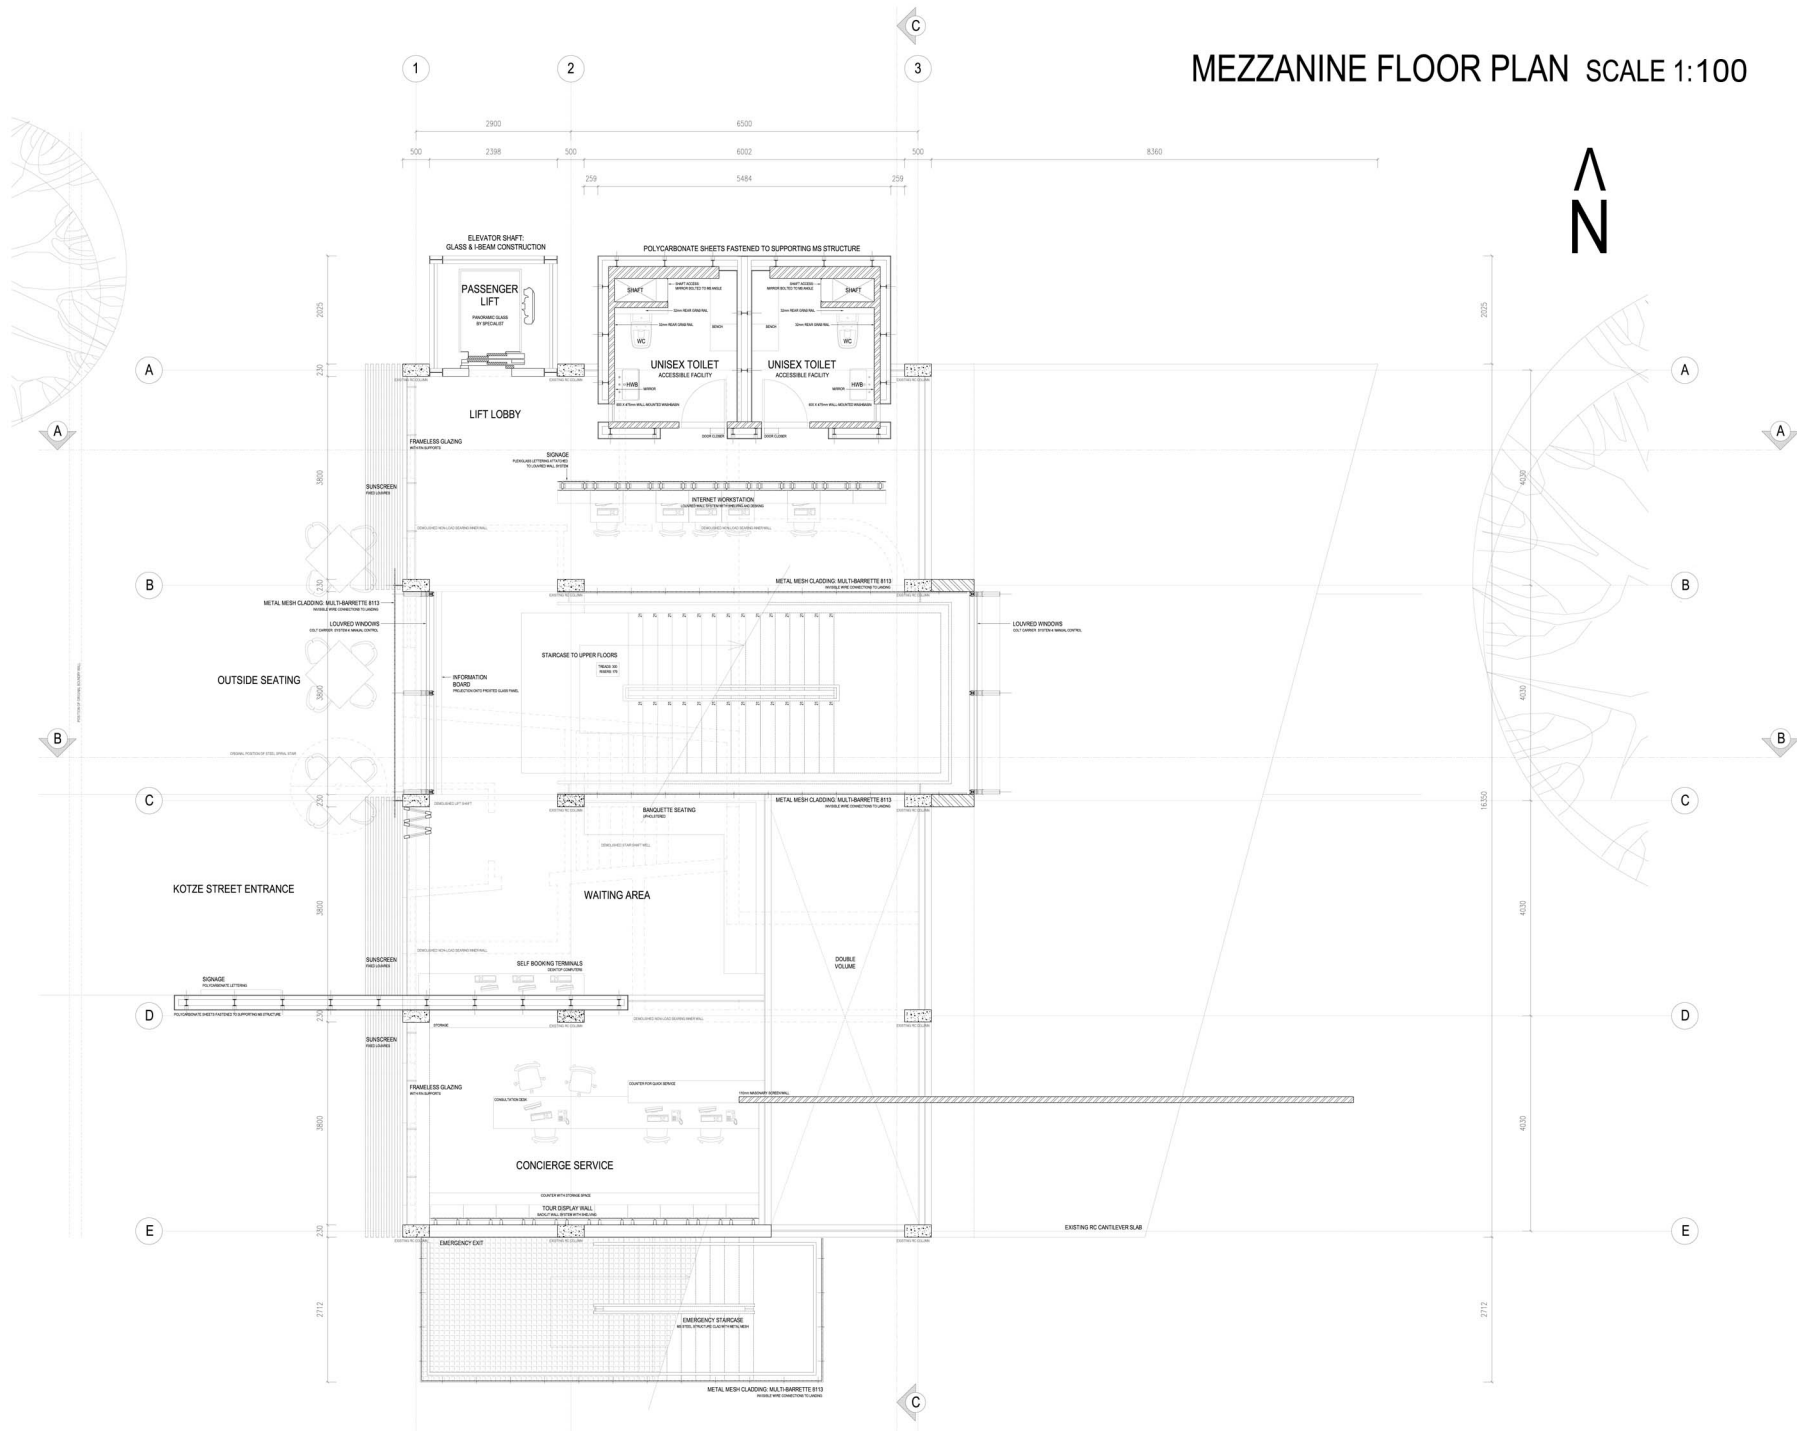

**NAME :**  
Lorinda Bezuidenhout  
23080851  
M.Int (Prof)


**SUBJECT :**  
DIT 803 - Technical Component of Design  
Department of Architecture  
University of Pretoria

**DATE :**  
27-11-2008

**DRAWING TITLE :**  
Mezzanine Floor Plan Scale 1: 50

**DRAWING NUMBER :**

# FIRST FLOOR PLAN SCALE 1: 100

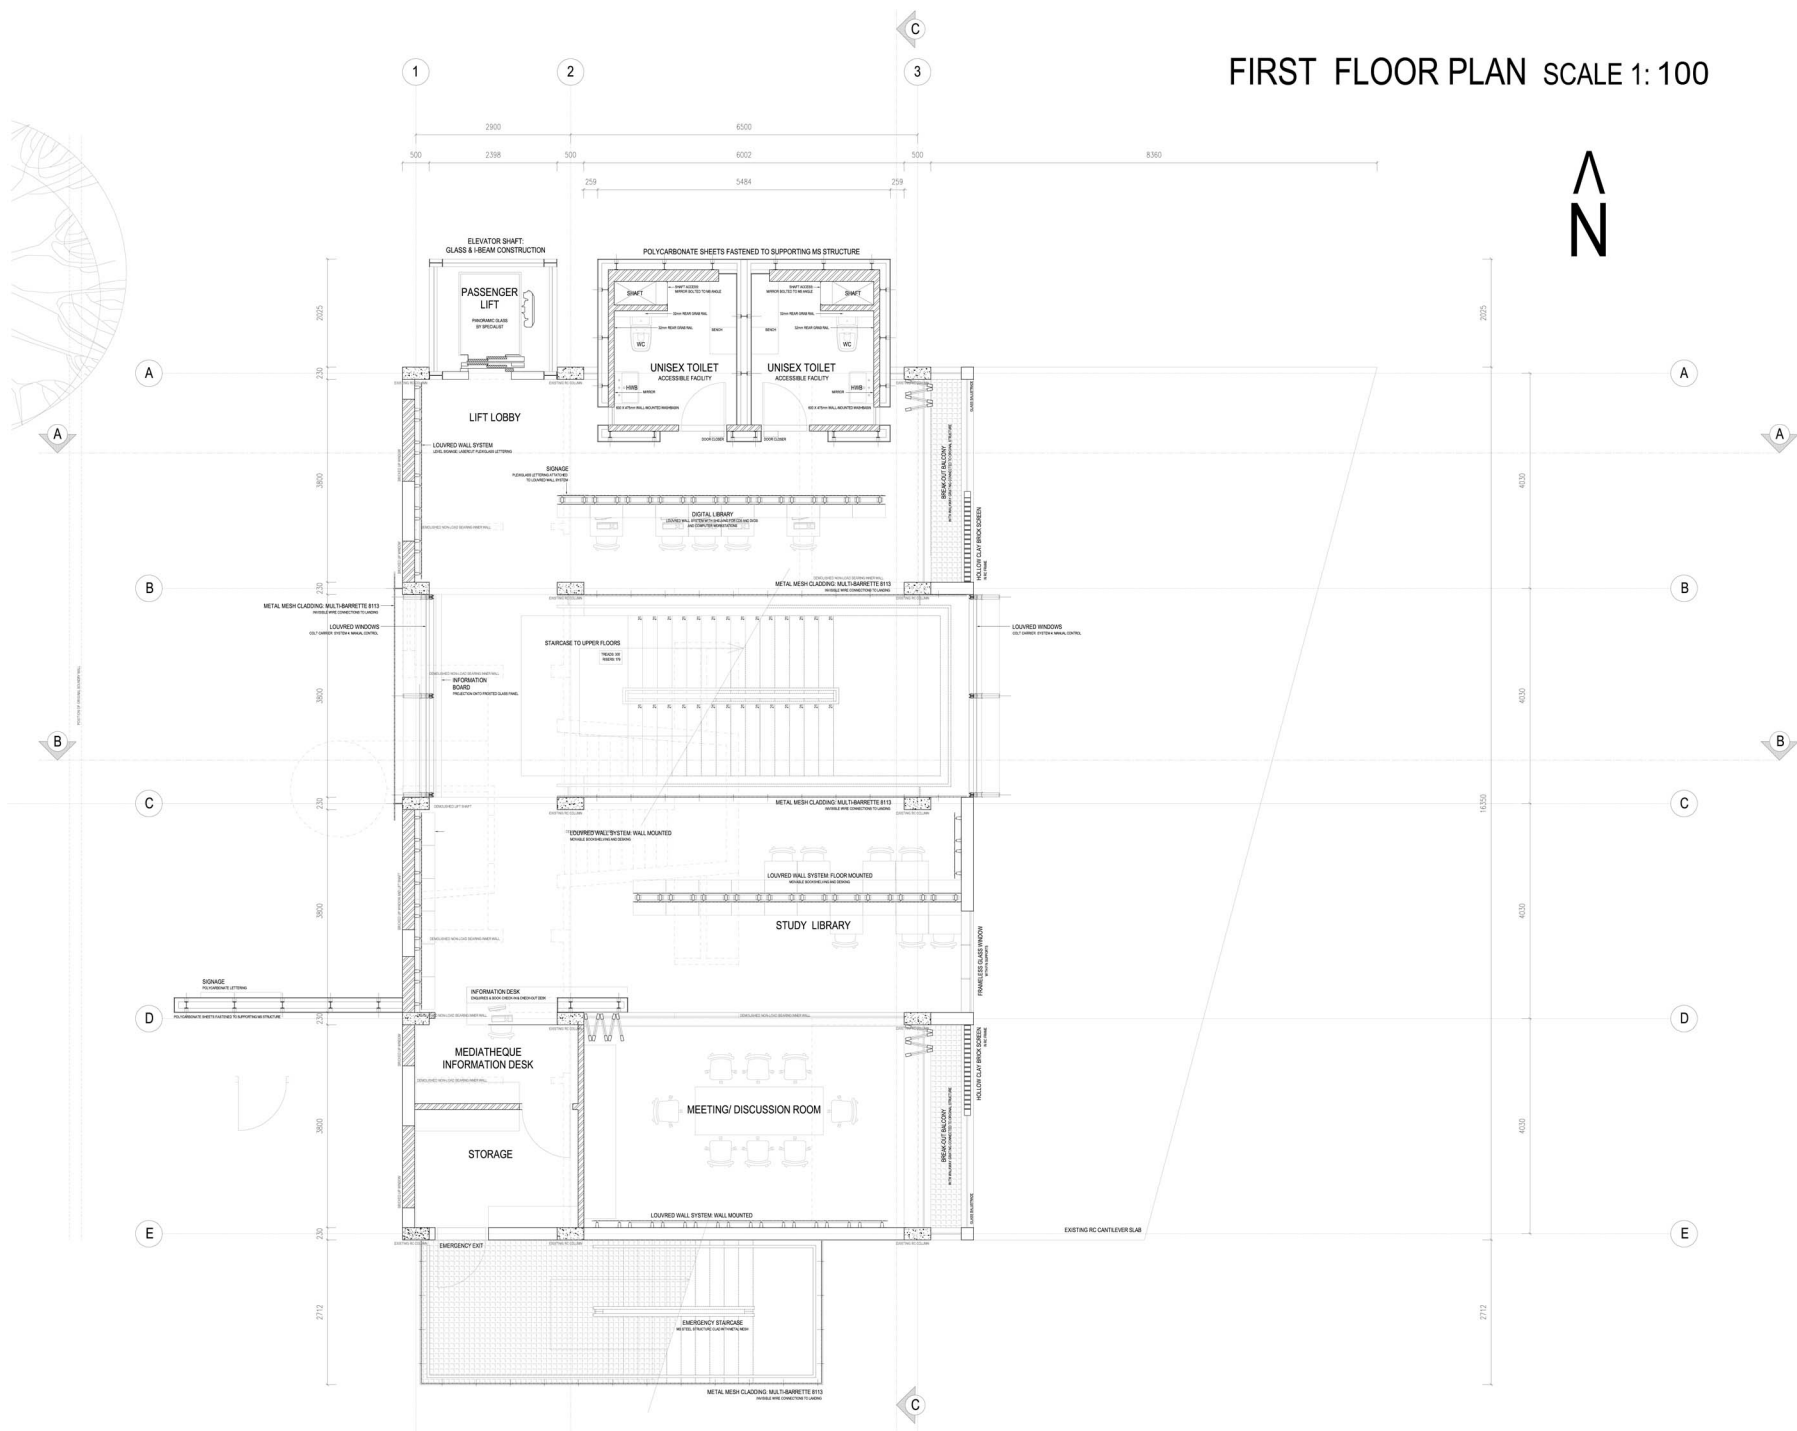

**PROJECT TITLE :**  
Reconfiguring a Modern Icon

**LOCATION :**  
Berrals Building  
Corner of Nelson Mandela Drive & Skinner Street  
Berea  
Pretoria

**NAME :**

Lorinda Bezuidenhout  
23080851  
M.Int (Prof)

**SUBJECT :**

DIT 803 - Technical Component of Design  
Department of Architecture  
University of Pretoria

**DATE :**

27-11-2008

**DRAWING TITLE :**


First Floor Plan Scale 1: 50

**DRAWING NUMBER :**

# SECOND & THIRD FLOOR PLAN SCALE 1: 100

**PROJECT TITLE :**  
Reconfiguring a Modern Icon

**LOCATION :**  
Berrals Building  
Corner of Nelson Mandela Drive & Skinner Street  
Berea  
Pretoria

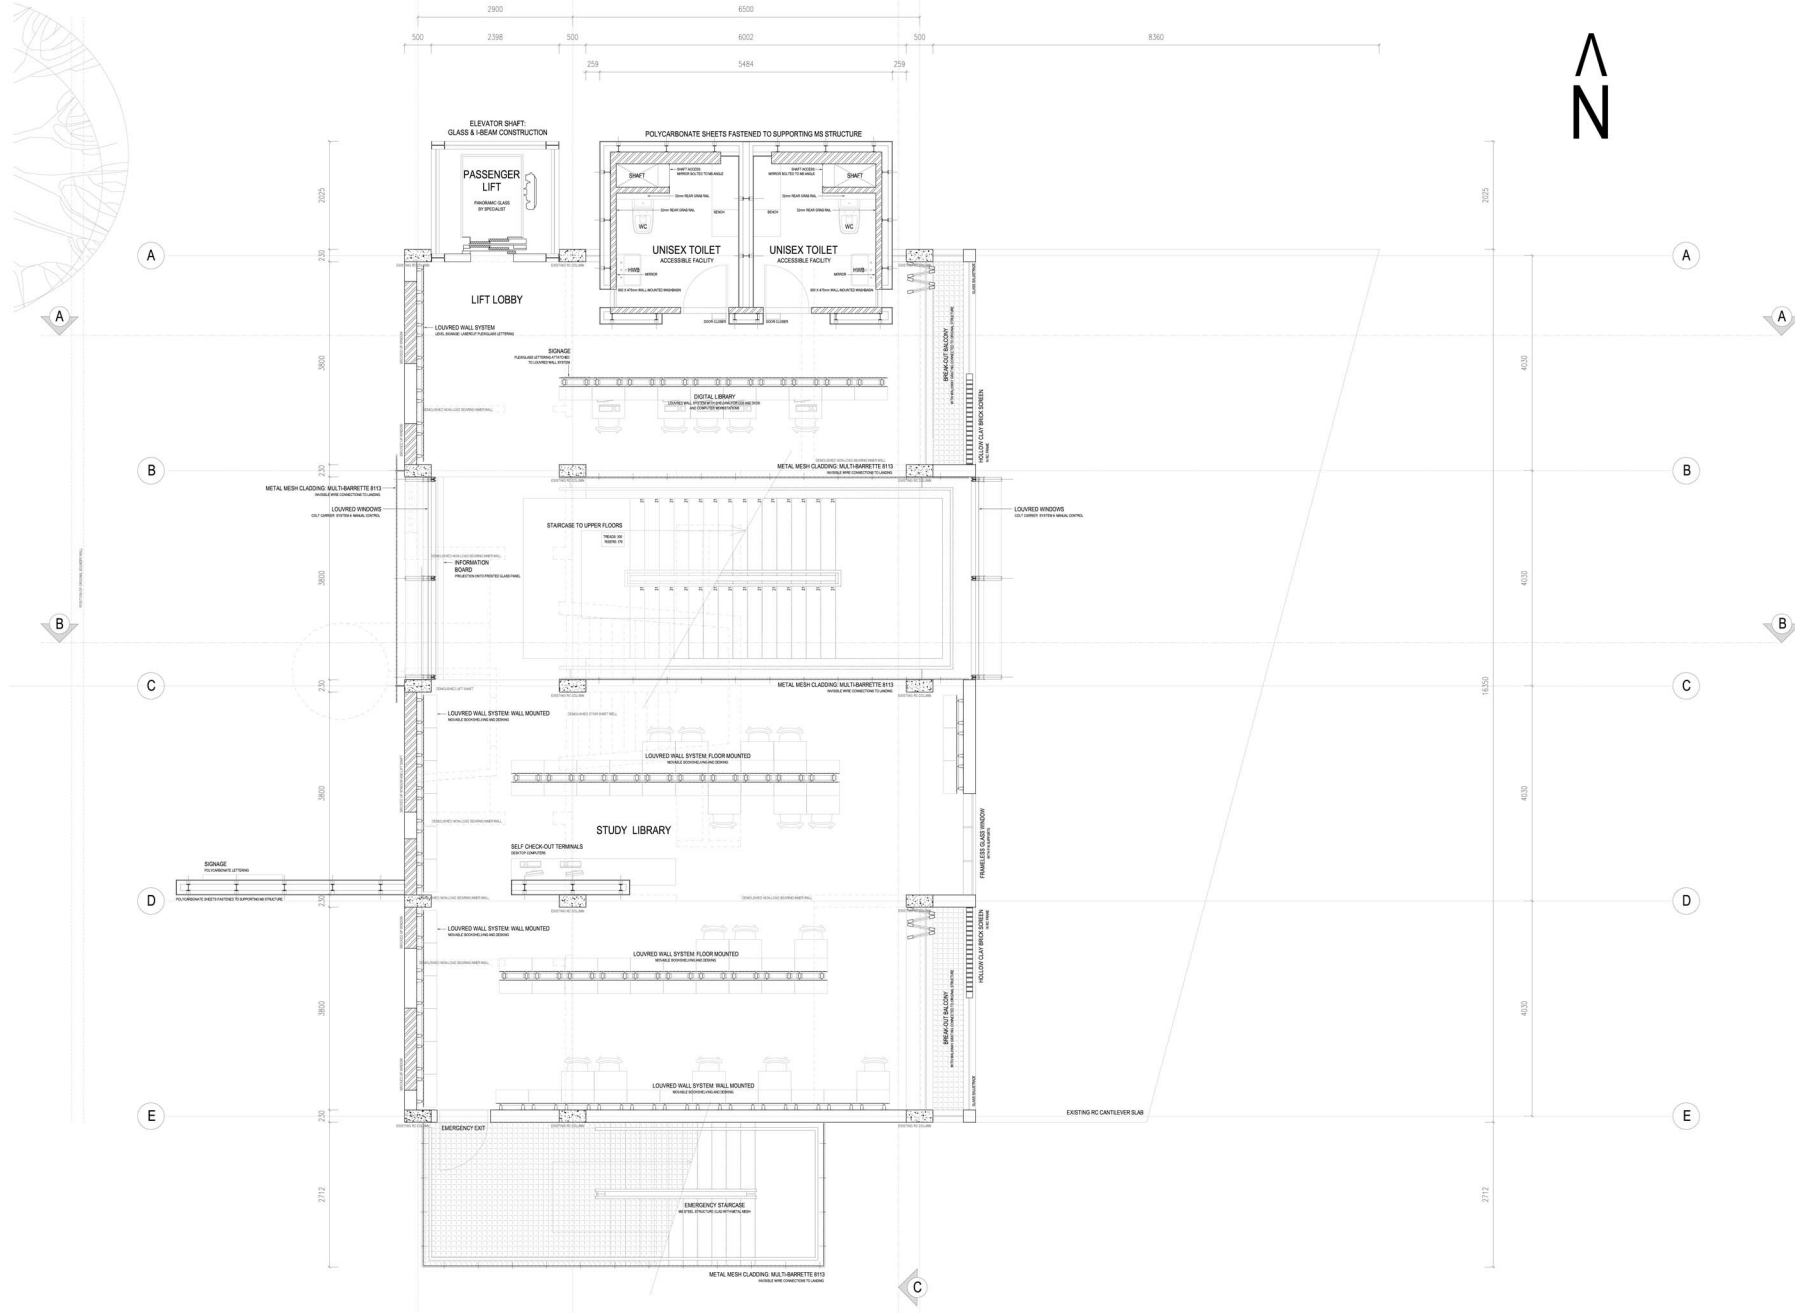

**NAME :**

Lorinda Bezuidenhout  
23080851  
M.Int (Prof)

**SUBJECT :**

DIT 803 - Technical Component of Design  
Department of Architecture  
University of Pretoria

**DATE :**


27-11-2008

**DRAWING TITLE :**

Second & Third Floor Plan Scale 1: 50

**DRAWING NUMBER :**

# FOURTH FLOOR PLAN SCALE 1: 100

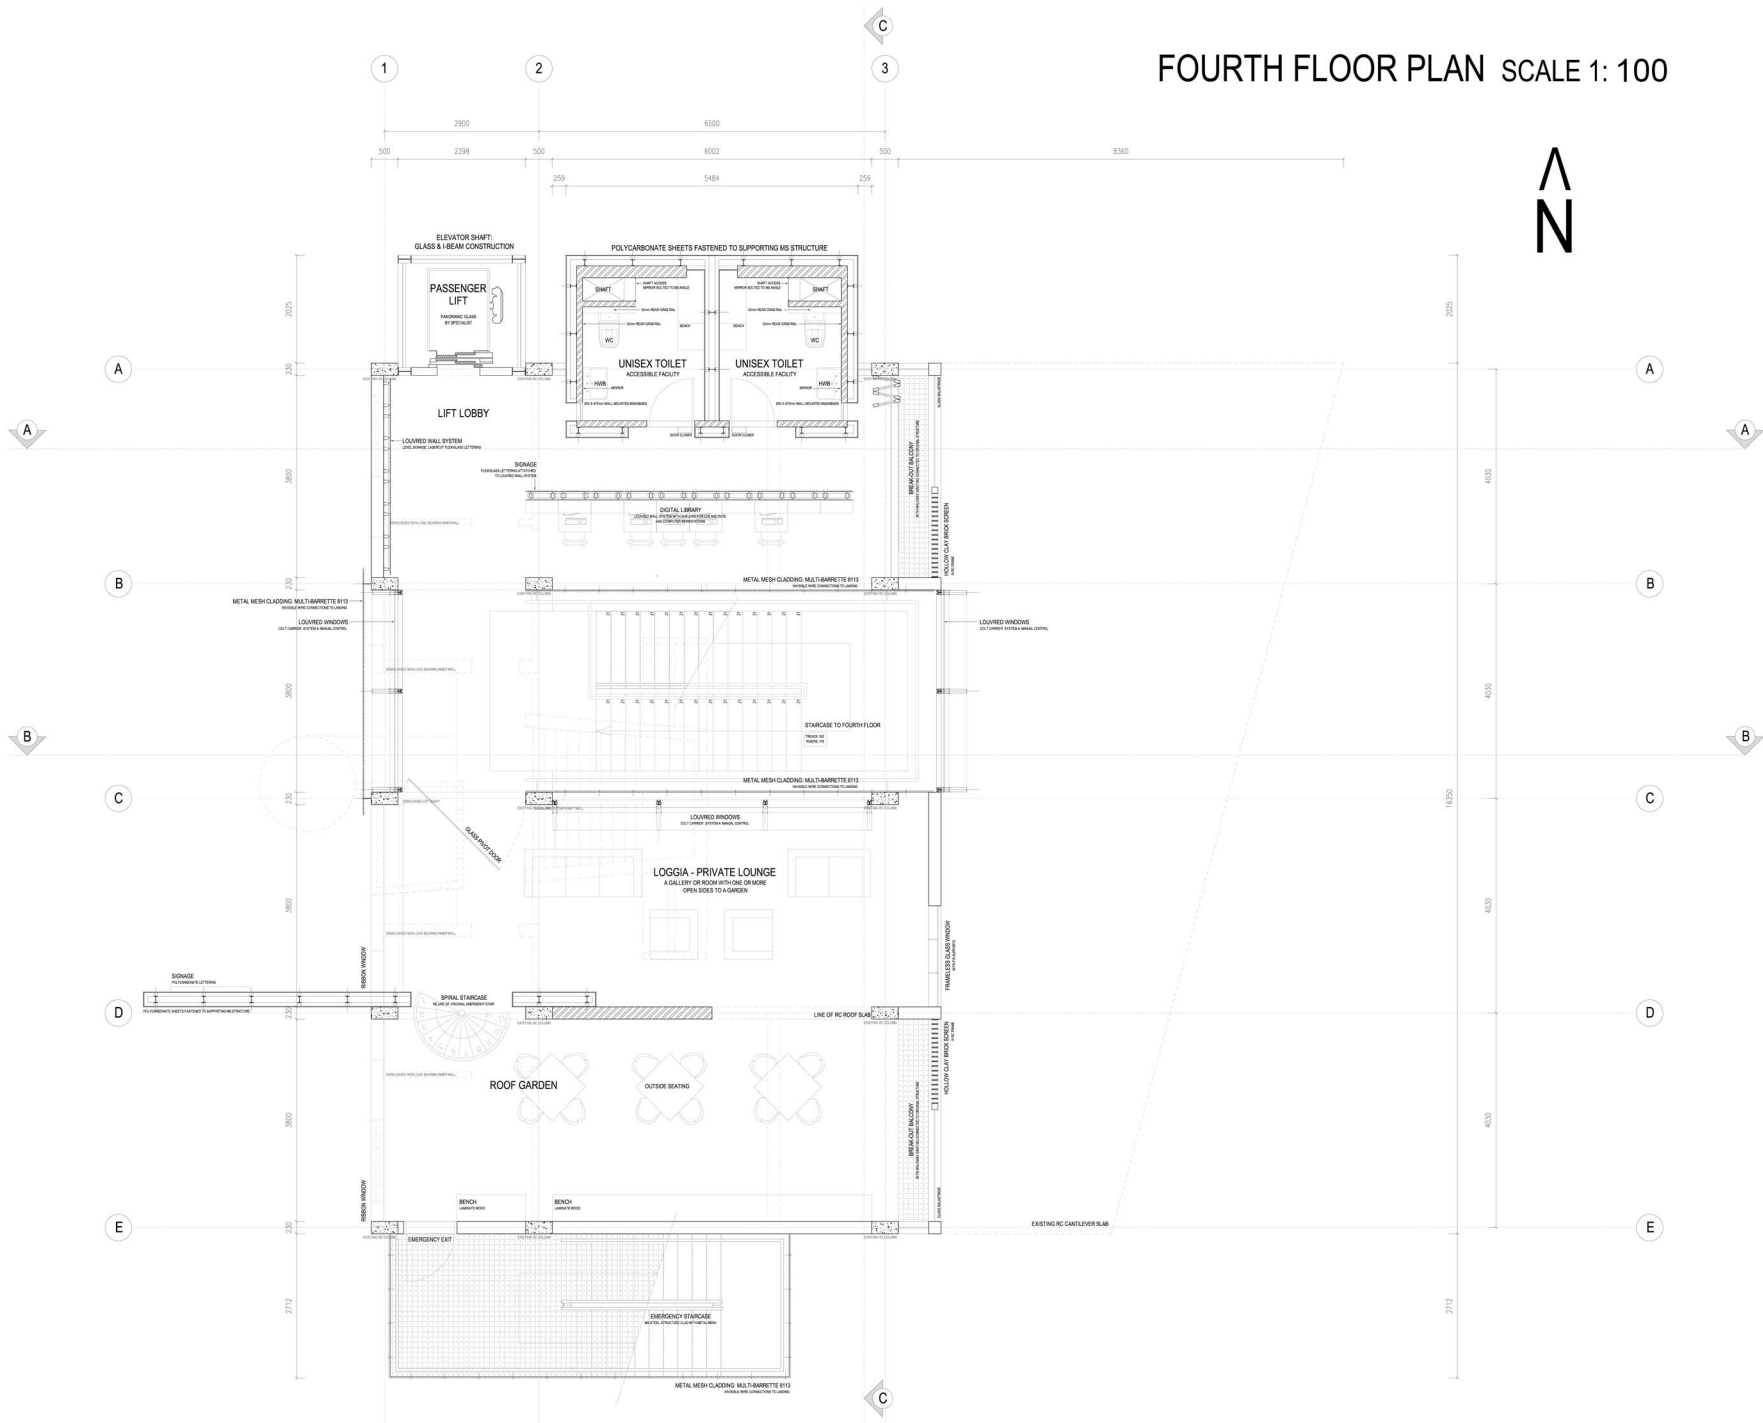

**PROJECT TITLE :**  
Reconfiguring a Modern Icon

**LOCATION :**  
Berrats Building  
Corner of Nelson Mandela Drive & Skinner Street  
Berea  
Pretoria

**NAME :**  
Lorinda Bezuidenhout  
23080851  
M.Int (Prof)

**SUBJECT :**  
DIT 803 - Technical Component of Design  
Department of Architecture  
University of Pretoria

**DATE :**  
27-11-2008


**DRAWING TITLE :**  
Fourth Floor Plan Scale 1: 50

**DRAWING NUMBER :**

EAST ELEVATION SCALE 1:100

PROJECT TITLE :  
Reconfiguring a Modern Icon

LOCATION :  
Berrals Building  
Corner of Nelson Mandela Drive & Skinner Street  
Berea  
Pretoria

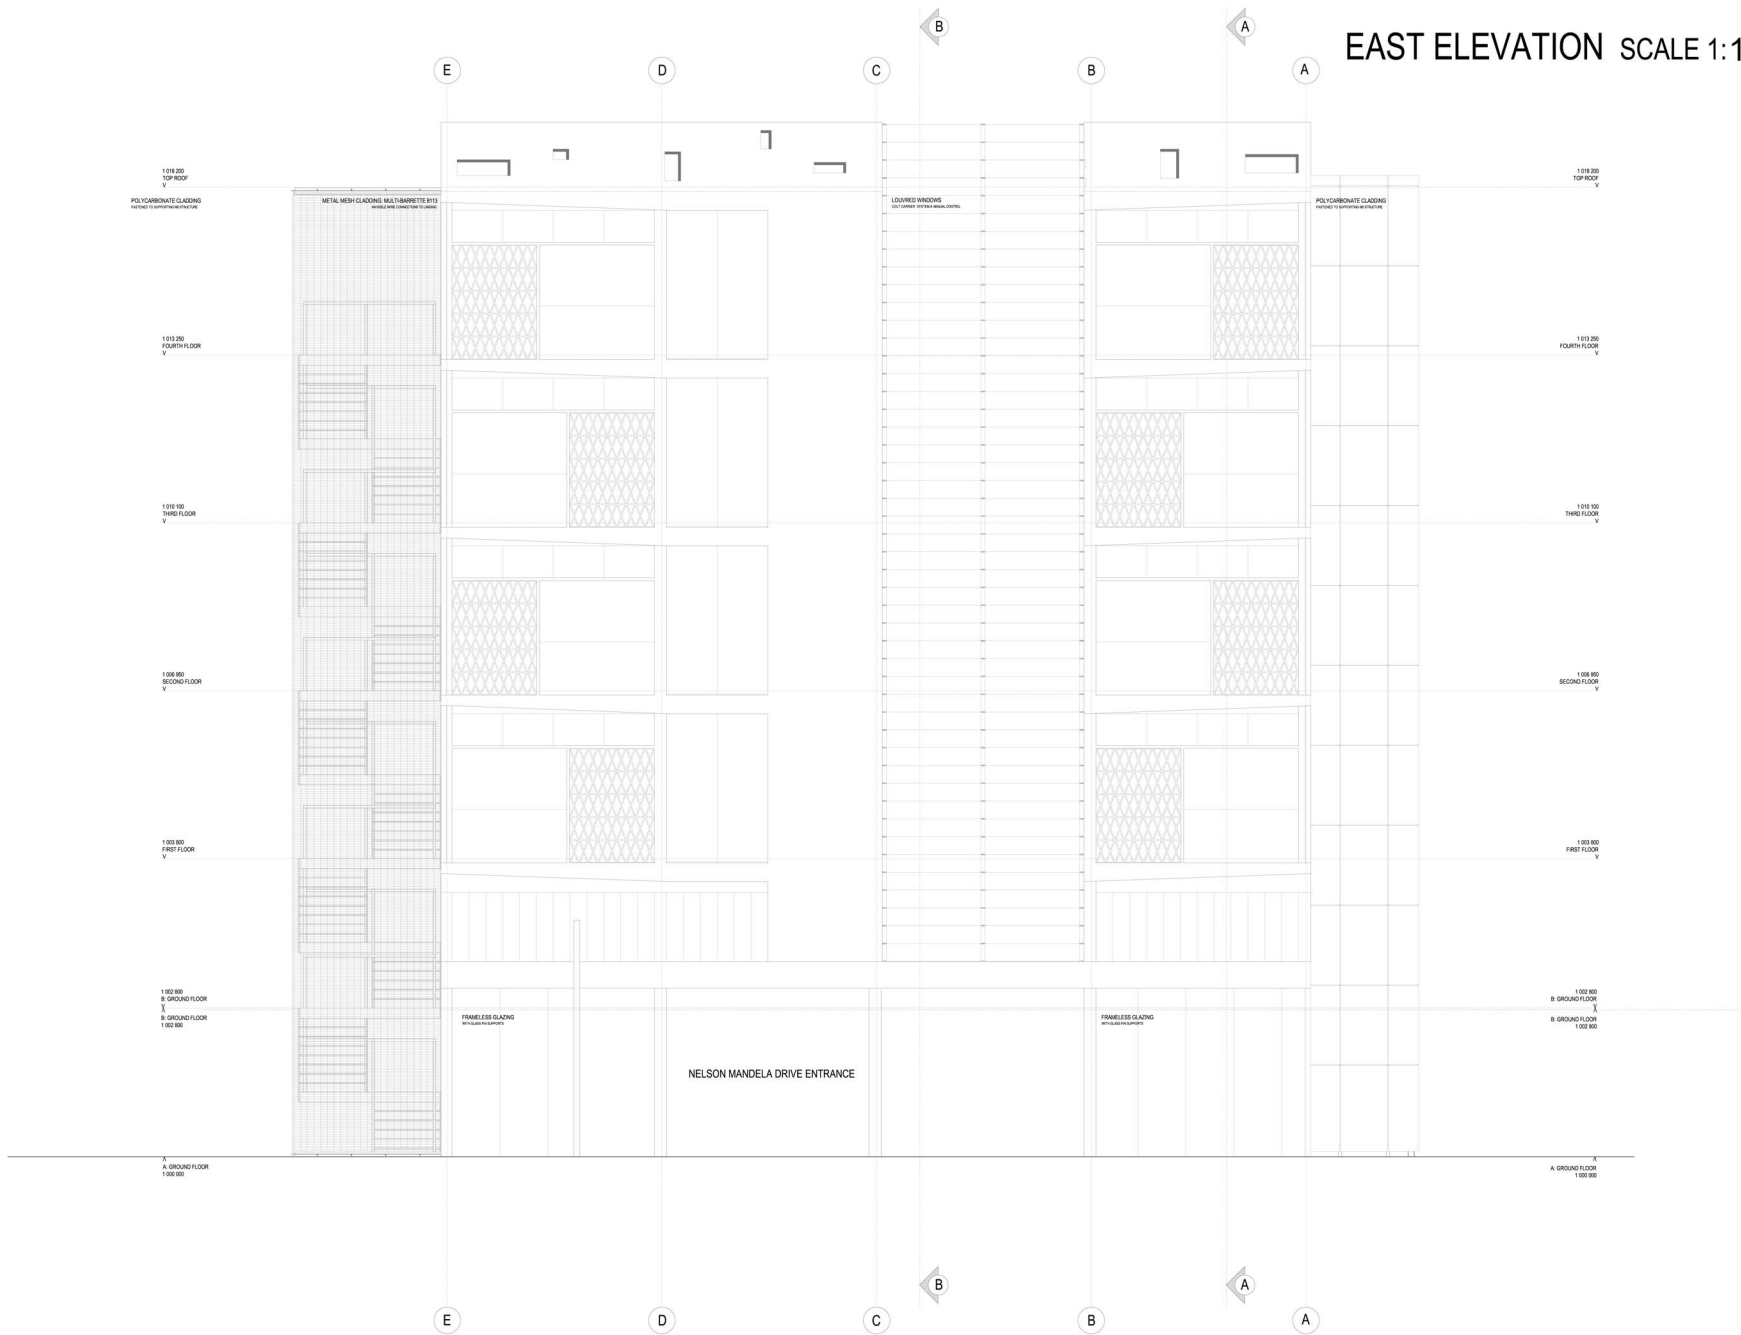

NAME :

Lorinda Bezuidenhout  
23080851  
M.Int (Prof)

SUBJECT :

DIT 803 - Technical Component of Design  
Department of Architecture  
University of Pretoria

DATE :

27-11-2008

DRAWING TITLE :

East Elevation Scale 1: 50


DRAWING NUMBER :

urban [i]scape

A PUBLIC MEDIATHEQUE

# WEST ELEVATION SCALE 1: 100

VIEWING DECK

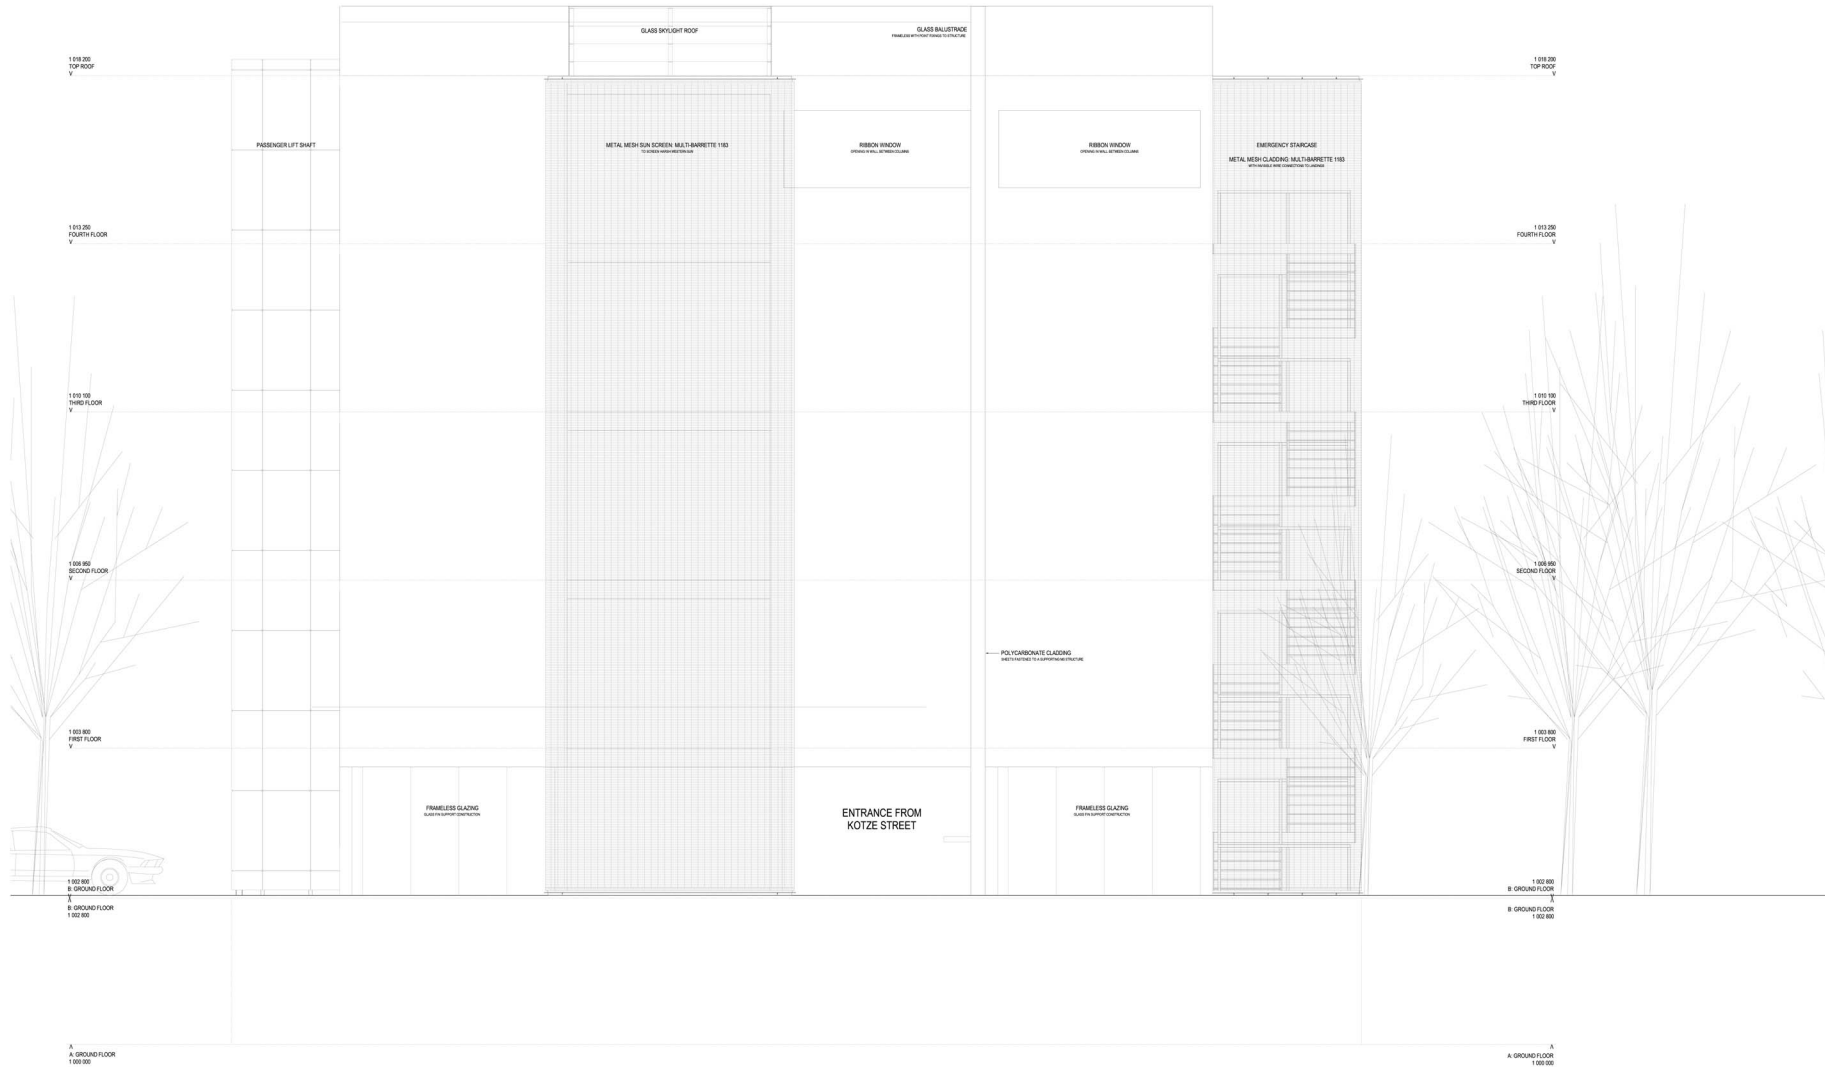

**PROJECT TITLE :**  
Reconfiguring a Modern Icon

**LOCATION :**  
Berrals Building  
Corner of Nelson Mandela Drive & Skinner Street  
Berea  
Pretoria

**NAME :**

Lorinda Bezuidenhout  
23080851  
M.Int (Prof)

**SUBJECT :**

DIT 803 - Technical Component of Design  
Department of Architecture  
University of Pretoria

**DATE :**

27-11-2008

**DRAWING TITLE :**

West Elevation Scale 1: 50


**DRAWING NUMBER :**

urban [i]scape

A PUBLIC MEDIATHEQUE



SECTION B- B SCALE 1: 100

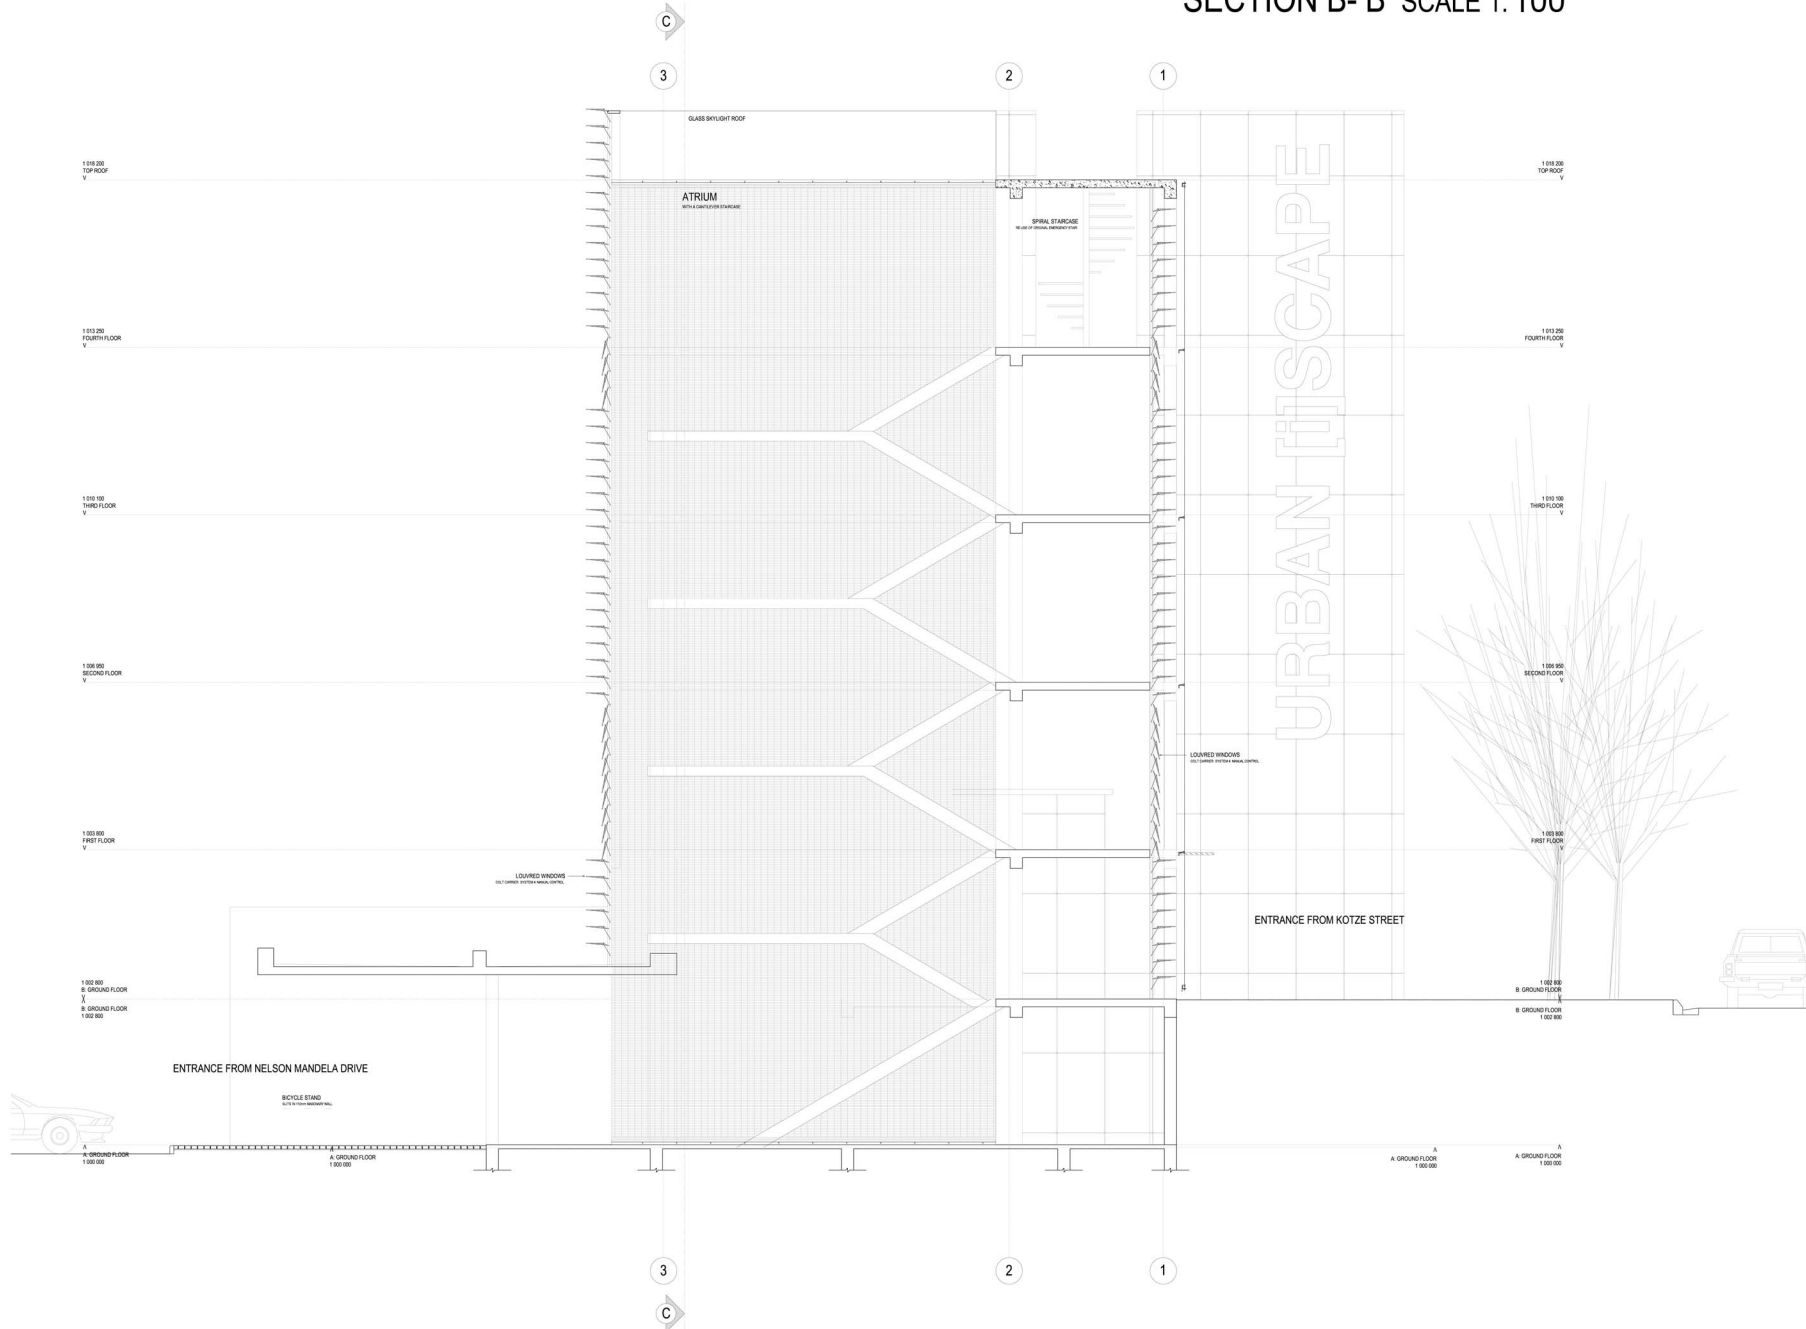

**PROJECT TITLE :**  
Reconfiguring a Modern Icon

**LOCATION :**  
Berralls Building  
Corner of Nelson Mandela Drive & Skinner Street  
Berea  
Pretoria

**NAME :**  
Lorinda Bezuidenhout  
23080851  
M.Int (Prof)


**SUBJECT :**  
DIT 803 - Technical Component of Design  
Department of Architecture  
University of Pretoria

**DATE :**  
27-11-2008

**DRAWING TITLE :**  
Section B- B Scale 1: 50

**DRAWING NUMBER :**

SECTION C- C SCALE 1: 100

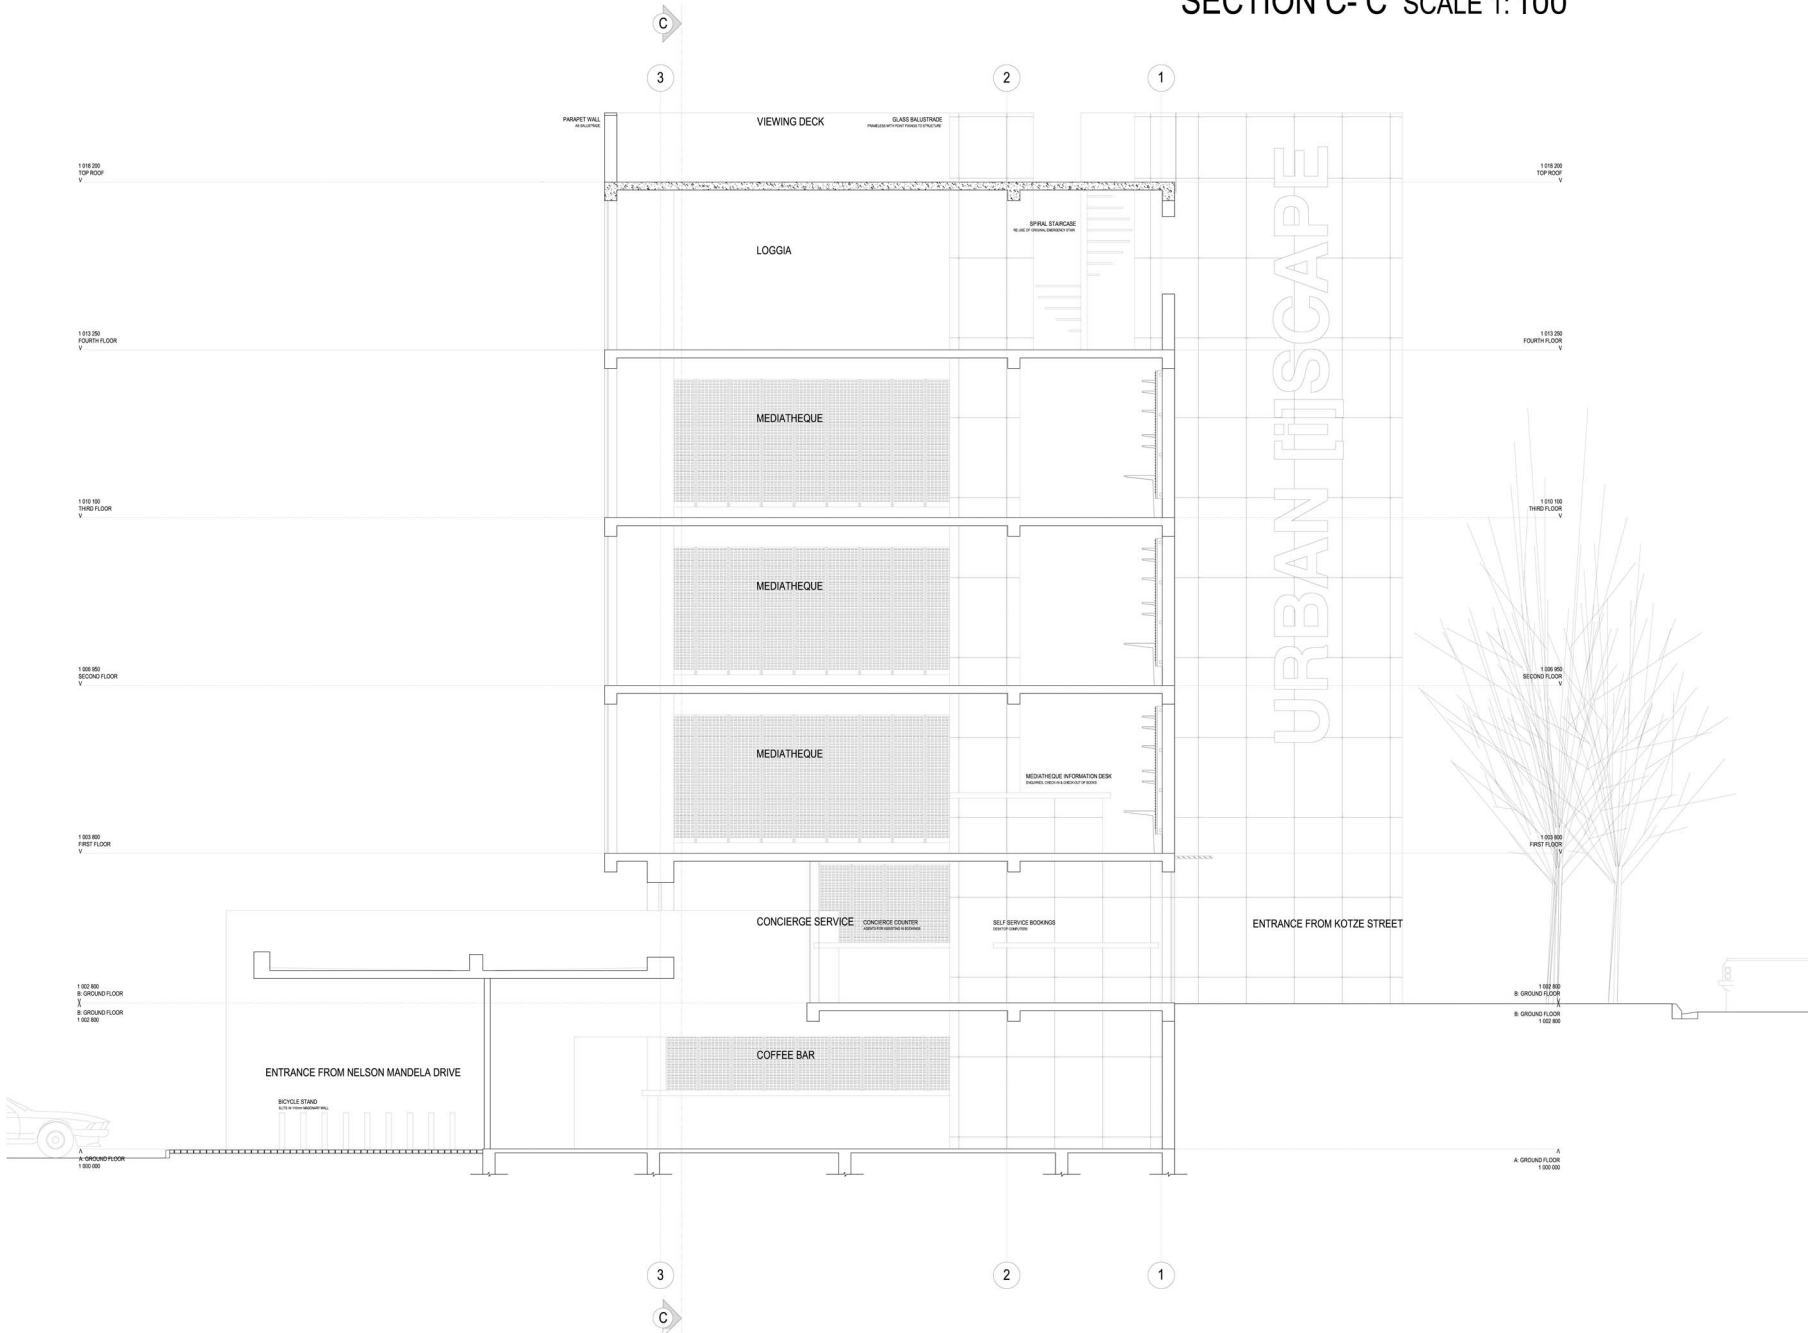

**PROJECT TITLE :**  
Reconfiguring a Modern Icon

**LOCATION :**  
Berrals Building  
Corner of Nelson Mandela Drive & Skinner Street  
Berea  
Pretoria

**NAME :**

Lorinda Bezuidenhout  
23080851  
M.Int (Prof)

**SUBJECT :**

DIT 803 - Technical Component of Design  
Department of Architecture  
University of Pretoria

**DATE :**

27-11-2008

**DRAWING TITLE :**

Section C- C Scale 1: 50

**DRAWING NUMBER :**


urban [i]scape

A PUBLIC MEDIATHEQUE


# LOUVRED WALL SYSTEM DETAIL: WALL MOUNTED SCALE 1:20




PLAN VIEW OF SYSTEM SCALE 1:10

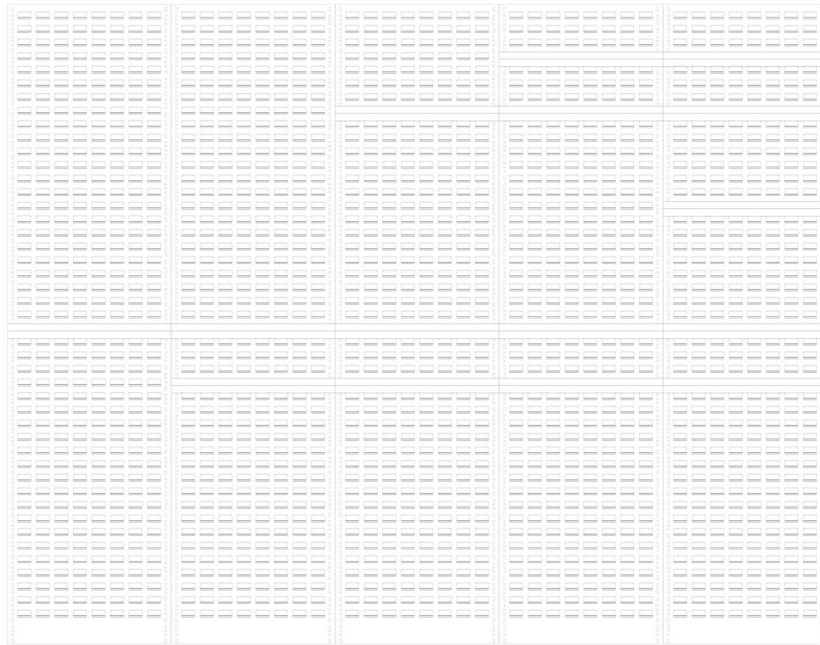

FRONT ELEVATION OF LOUVRED WALL SYSTEMS SCALE 1:10

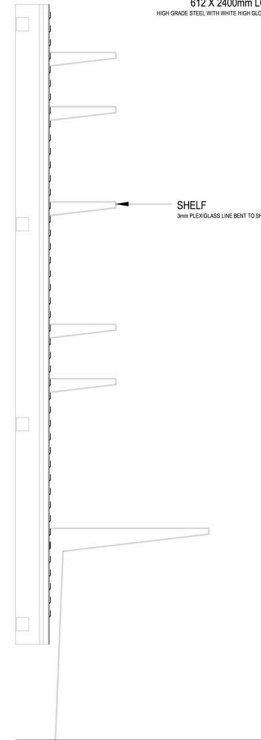

SIDE ELEVATION SCALE 1:10

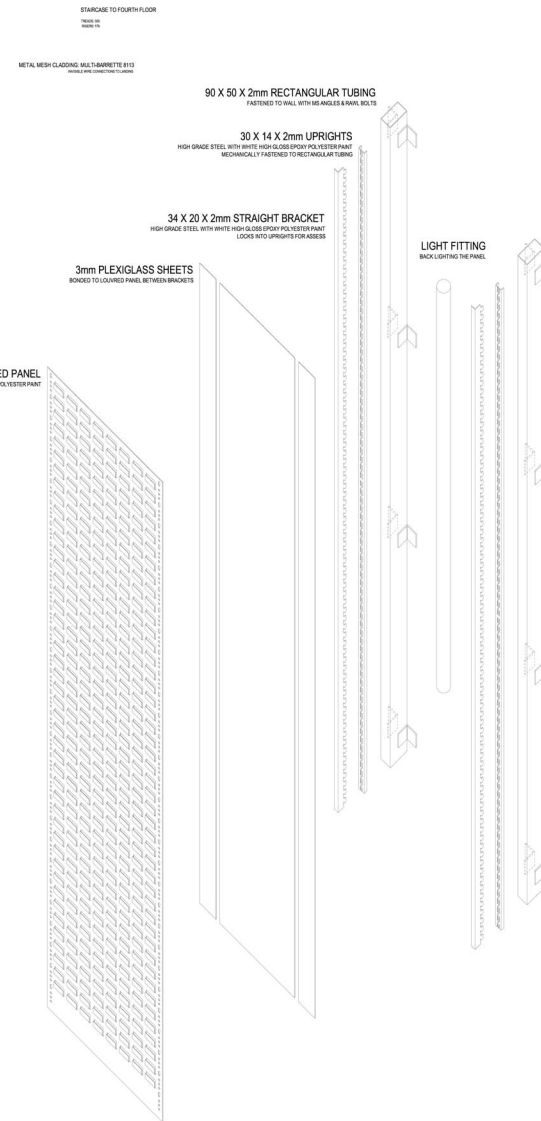

AXONOMETRIC VIEW OF WALL PANEL ASSEMBLY SCALE 1:10

<b>PROJECT TITLE :</b> Reconfiguring a Modern Icon
<b>LOCATION :</b> Berrals Building Corner of Nelson Mandela Drive & Skinner Street Berea Pretoria

<b>NAME :</b> Lorinda Bezuidenhout 23080851 M.Int (Prof)
---

<b>SUBJECT :</b> DIT 803 - Technical Component of Design Department of Architecture University of Pretoria
---

<b>DATE :</b> 27-11-2008
-----------------------------

<b>DRAWING TITLE :</b> Wall System Detail 1: 10
--

<b>DRAWING NUMBER :</b>
-------------------------