



**NORTH ELEVATION
SCALE 1:75**



**SECTION E-E
SCALE 1:75**

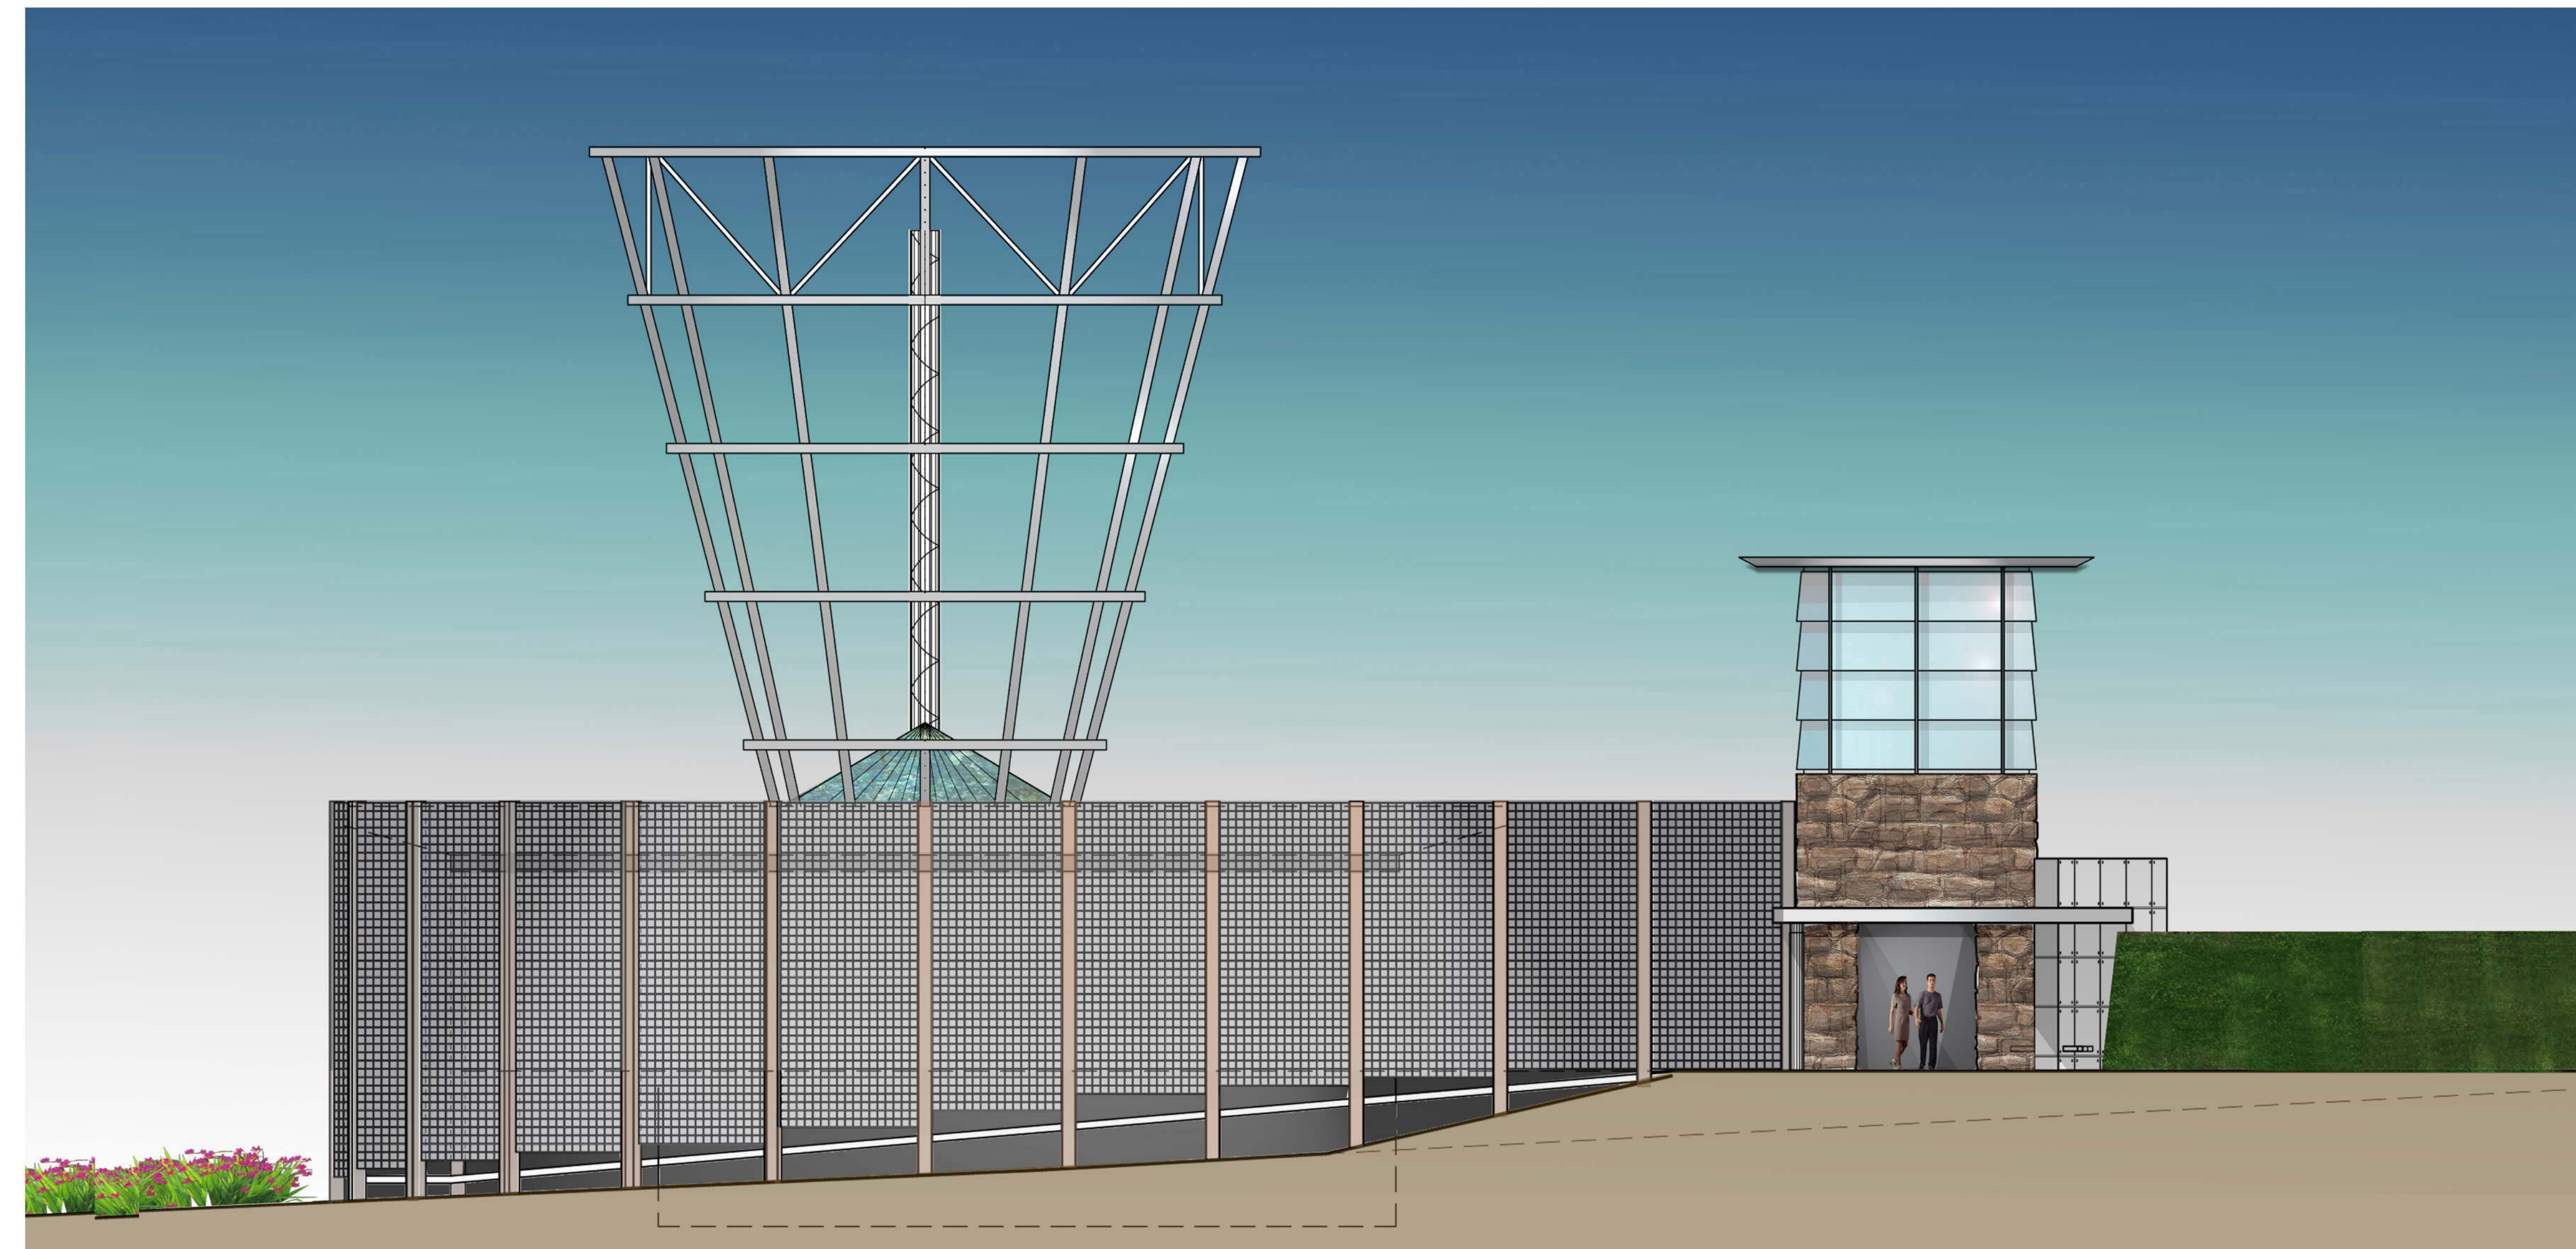

**WEST ELEVATION
SCALE 1:75**

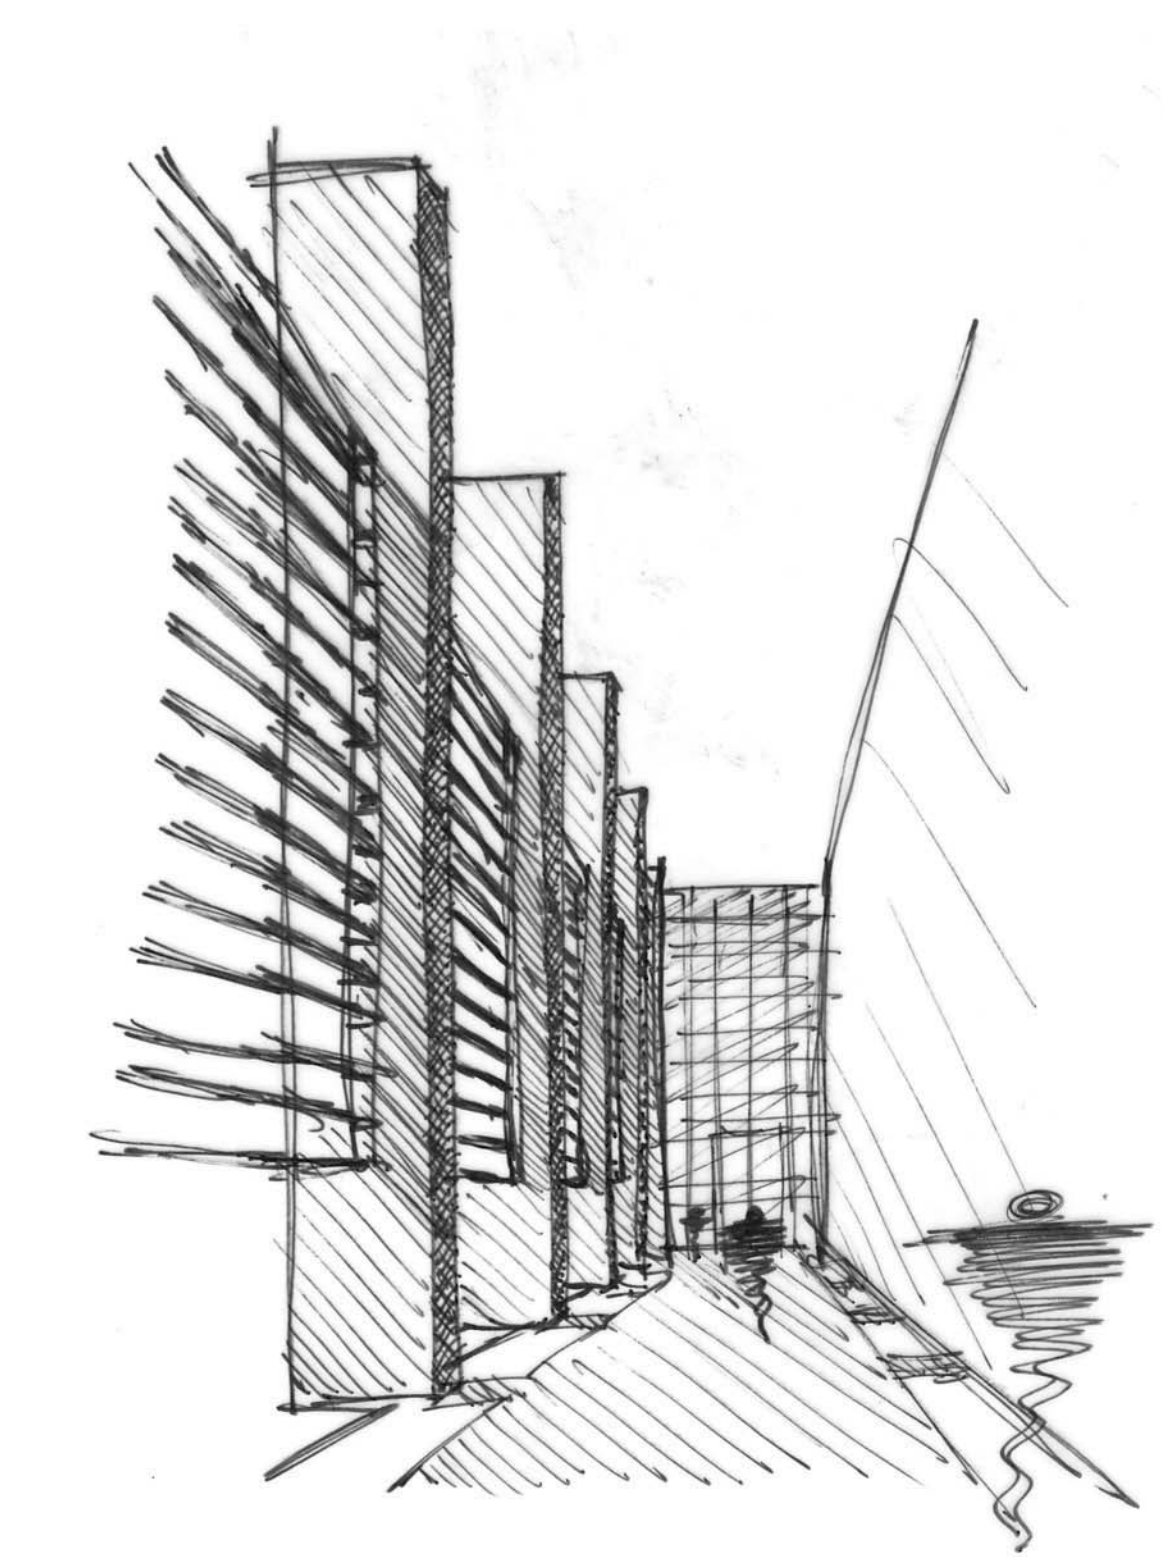

**VIEW DOWN CIRCULAR PATH TOWARDS
THE MEMORIAL GARDENS**

