

FIG 8.3_Second floor plan

SECOND FLOOR PLAN
SCALE 1:750

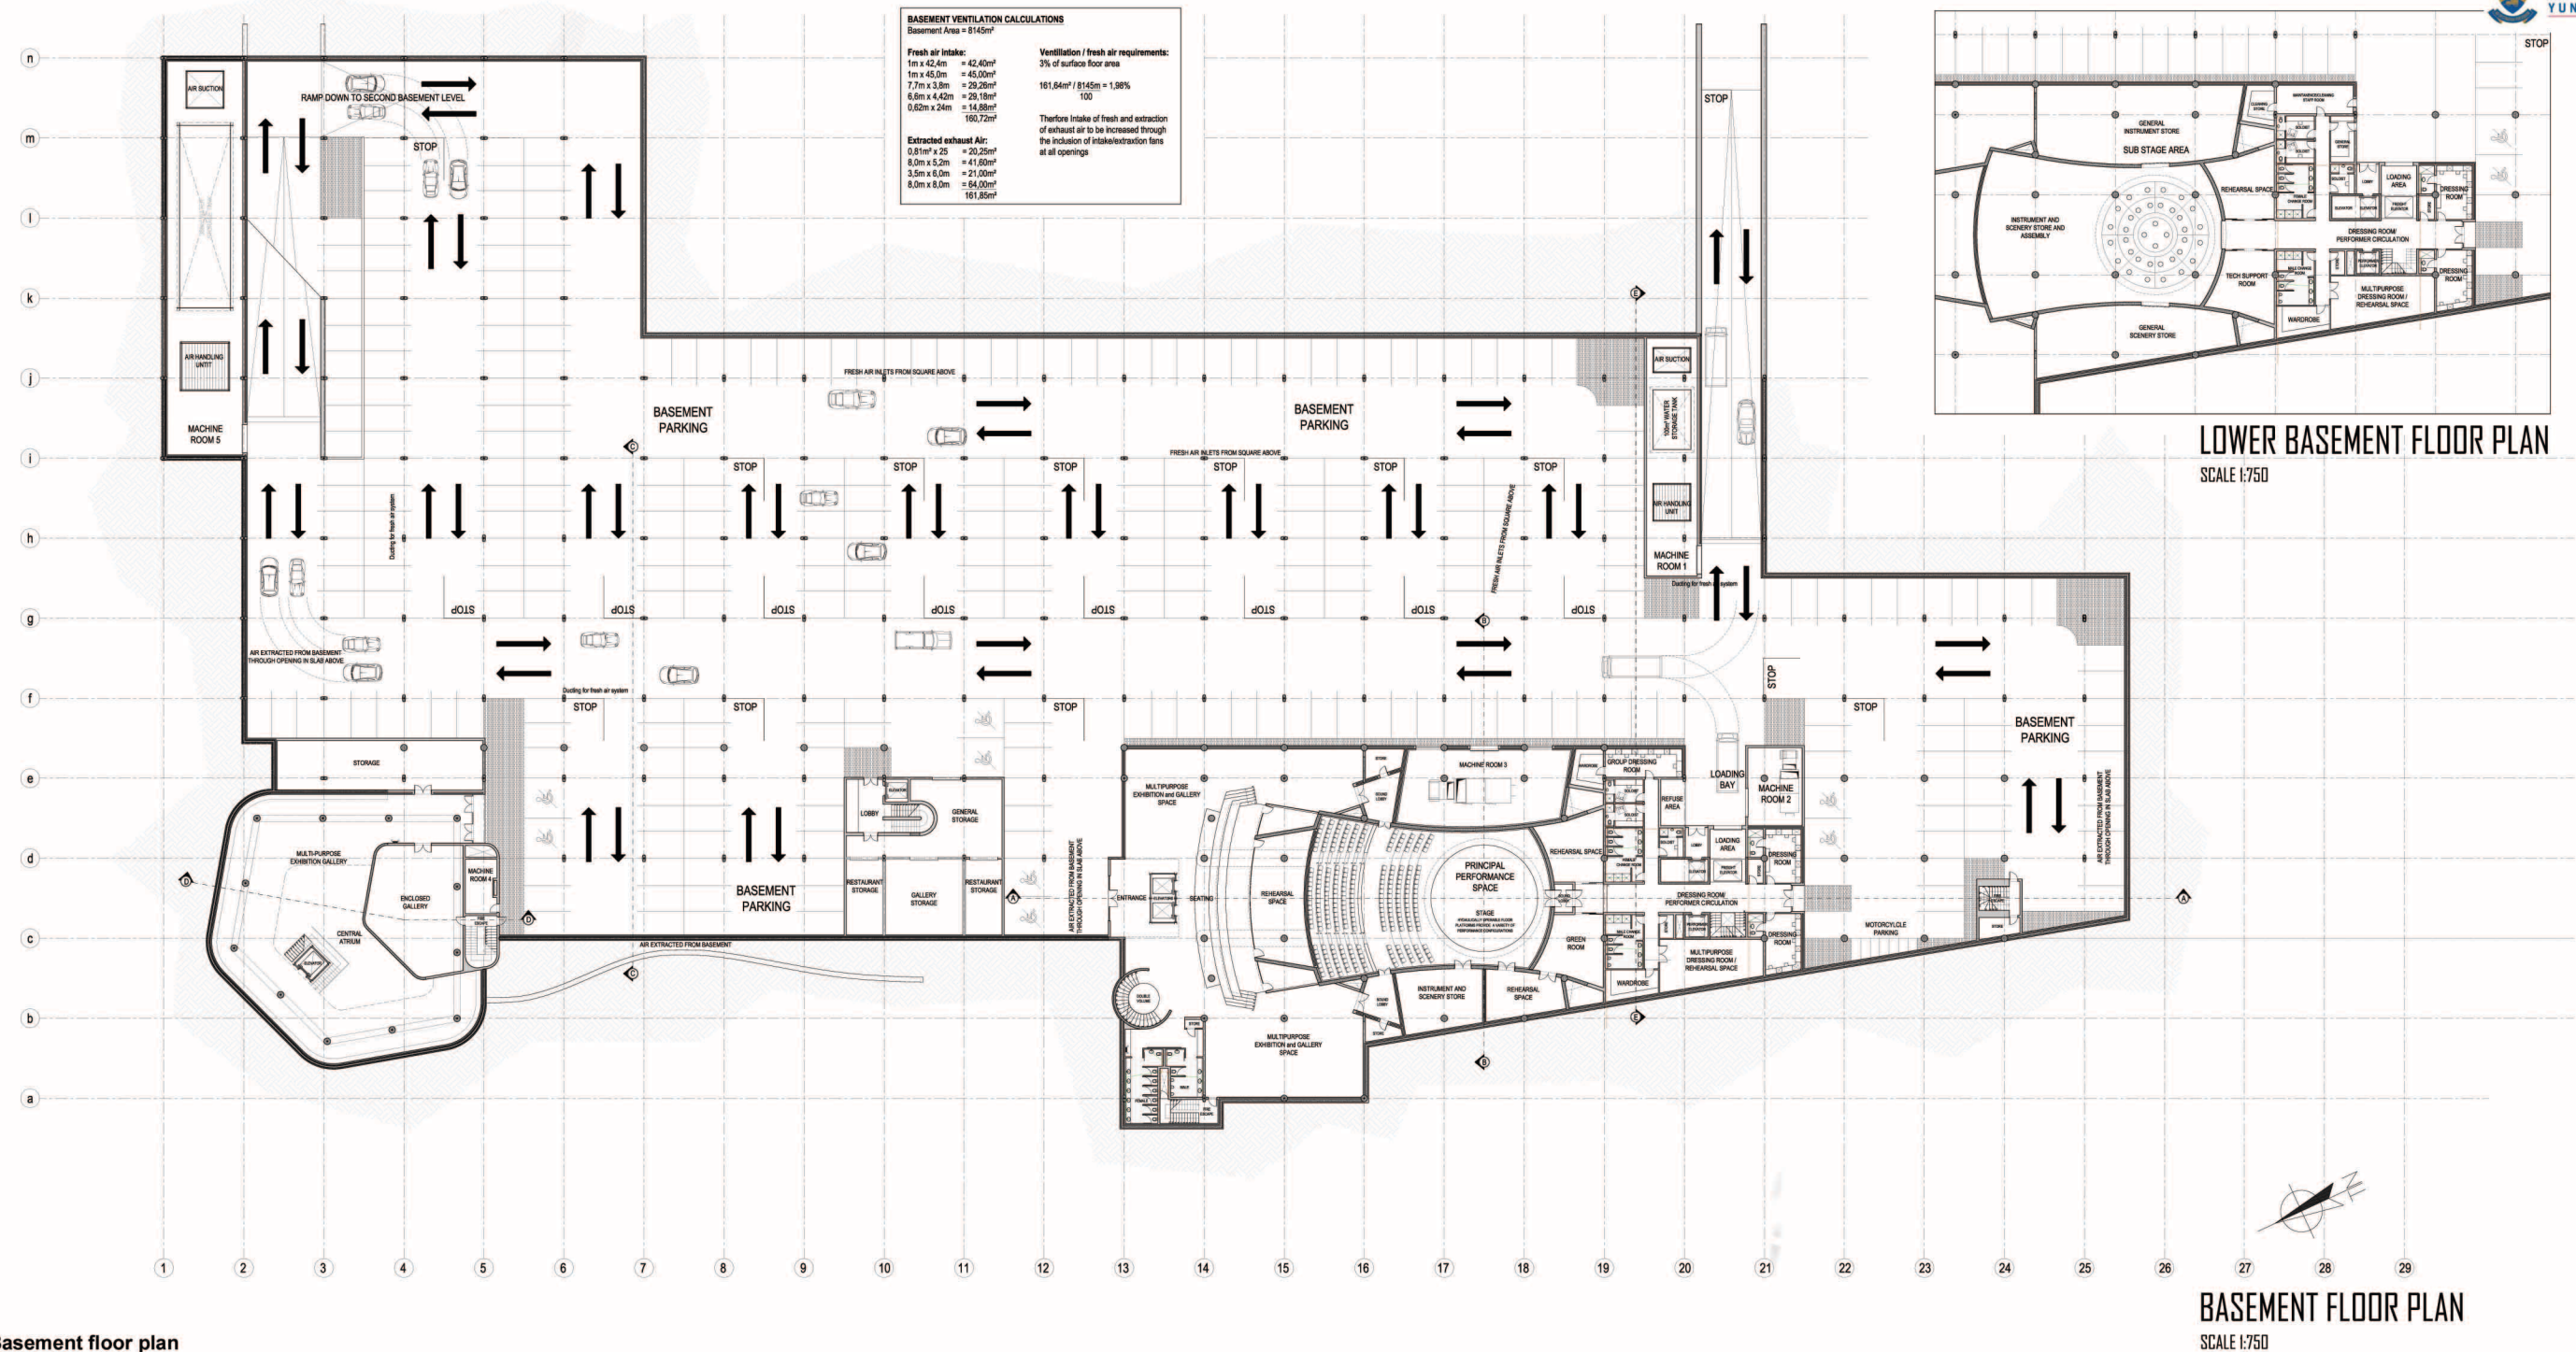


FIG 8.4_Basement floor plan

DTI CAMPUS

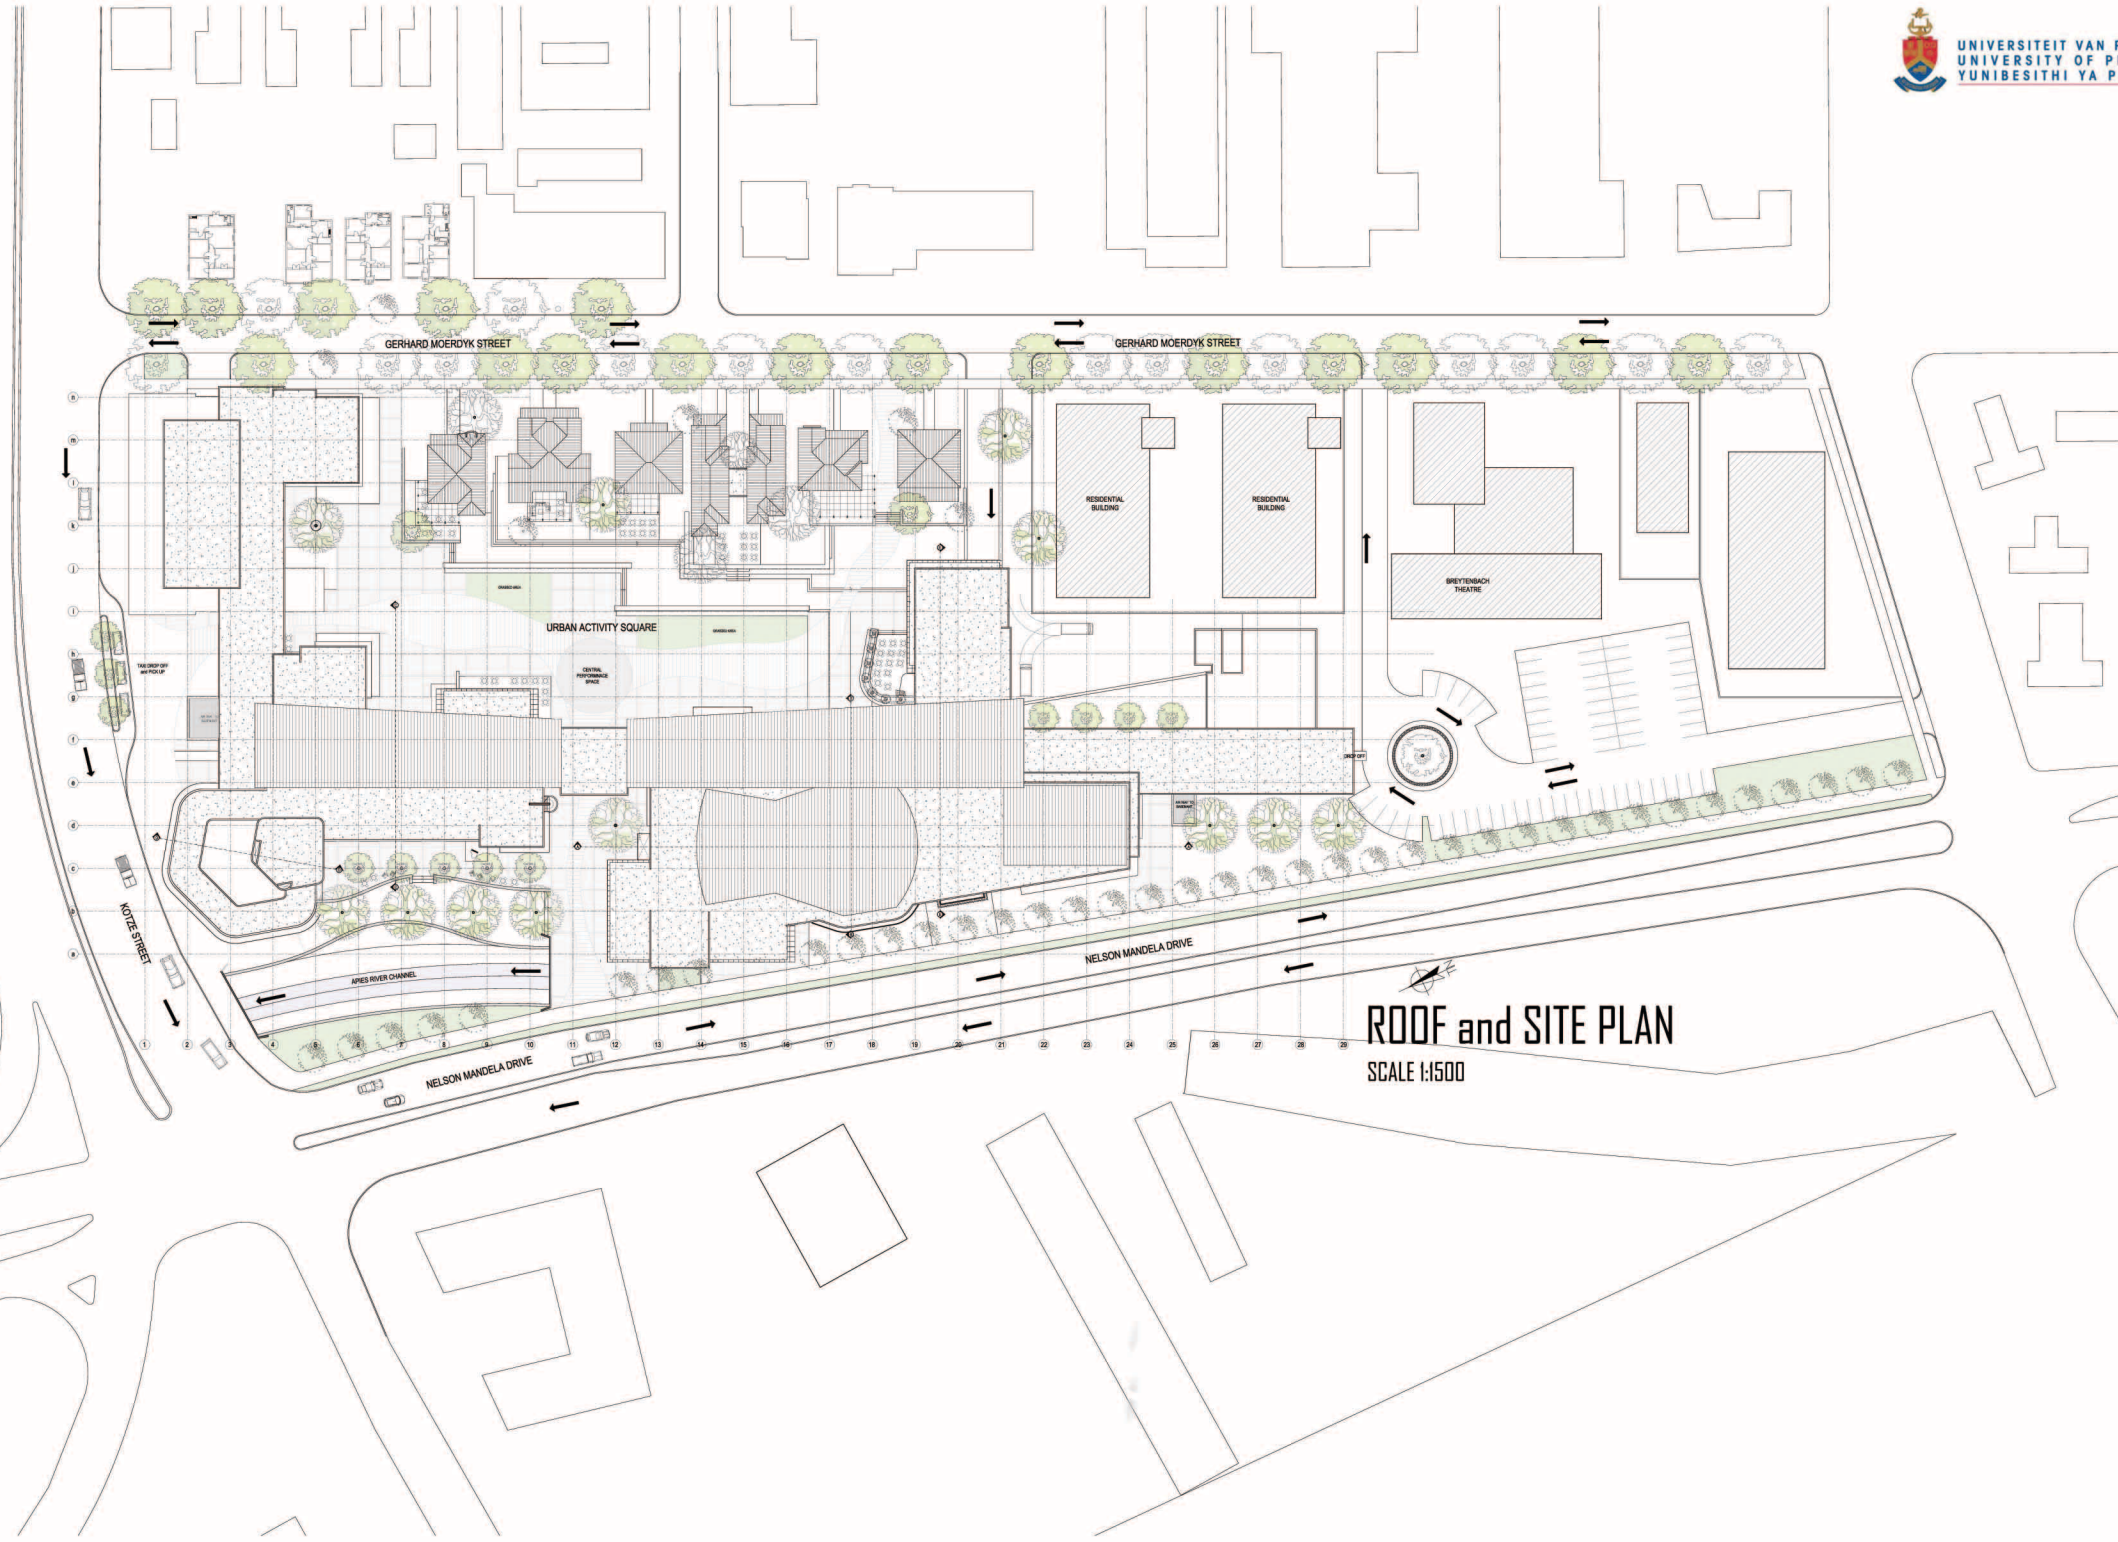


FIG 8.5_Roof and site plan