



HOUSE FOR P.T. THERON ESQ ON DRIF 285, BROOKLYN  
 ALTERNATIVE DOUBLE STOREY SCHEME  
 1/16 SCALE SKETCH PLAN.

DRAWING NO. T3 356 p. 1  
 20.11.37

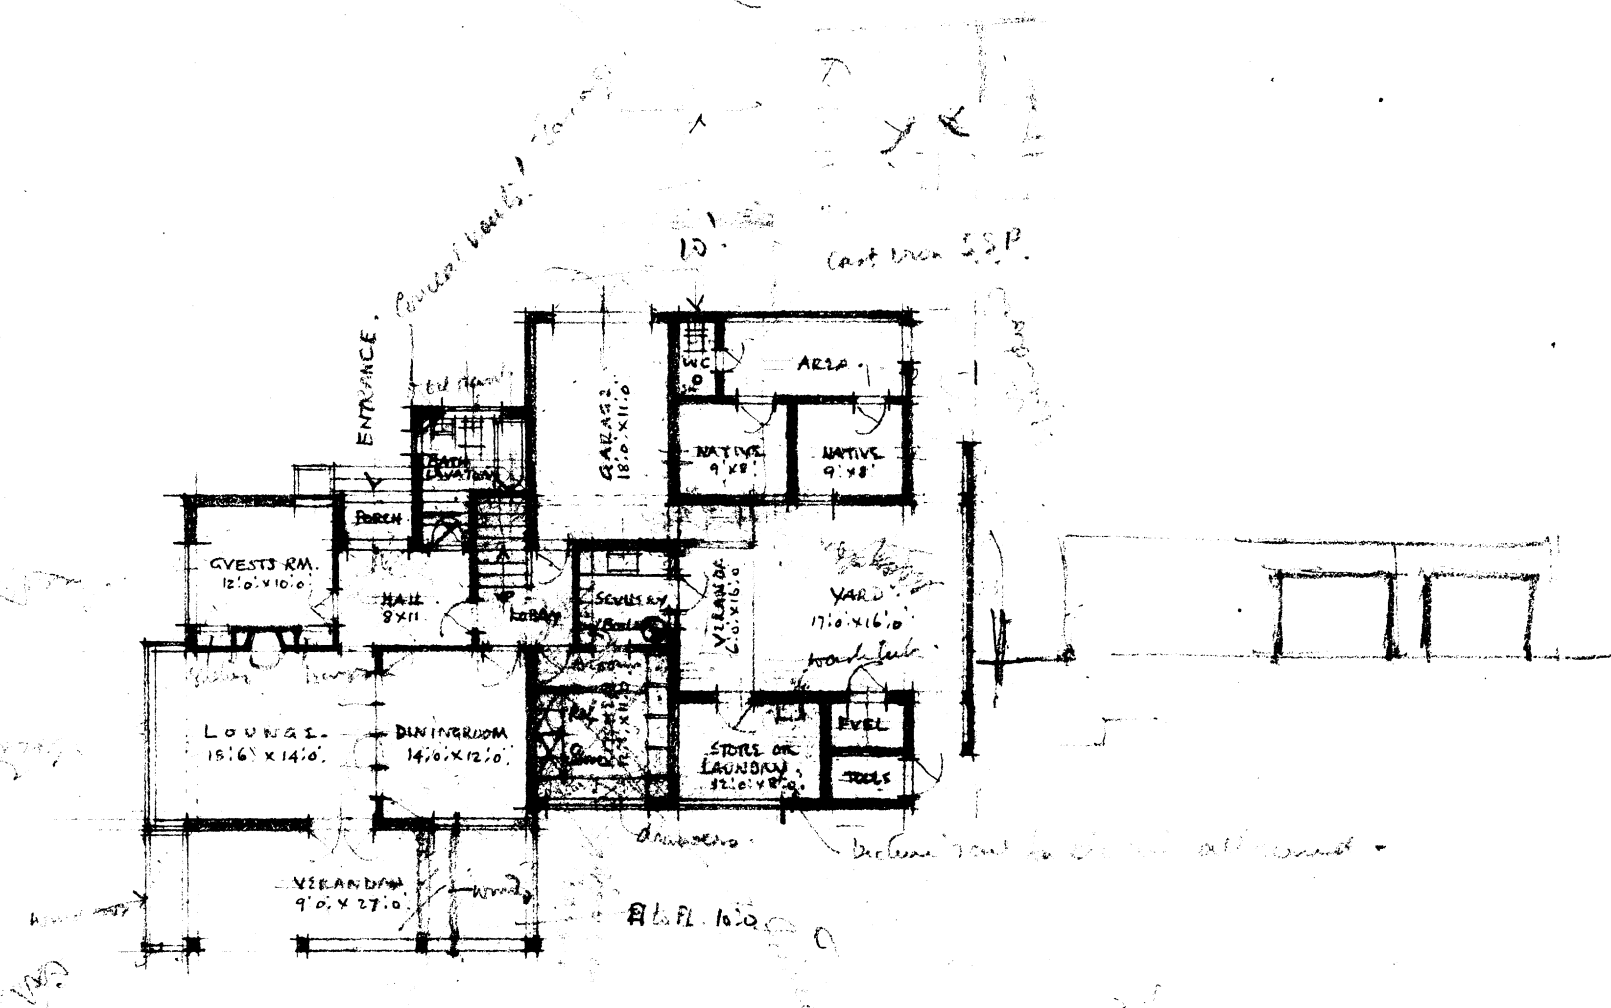

GROUND FLOOR PLAN

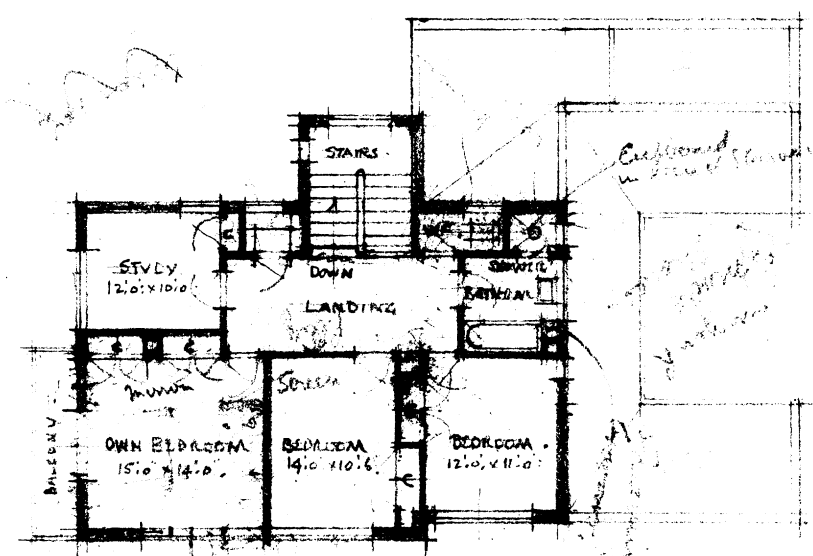

FIRST FLOOR PLAN

64  
 70  
 76  
 81.6  
 110  
 81  
 79

Norman ...  
 Architect  
 Practitioner

P.78/2.