



PROPOSED ALTERATIONS AND ADDITIONS  
 TO RESIDENCE AT TOWN LANDS  
 QUAGGASPOORT ROAD PRETORIA FOR  
 K KLING ESQ SCALE 8 FEET TO 1 INCH


DRAWING NO. K3 377p  
 21.4.27

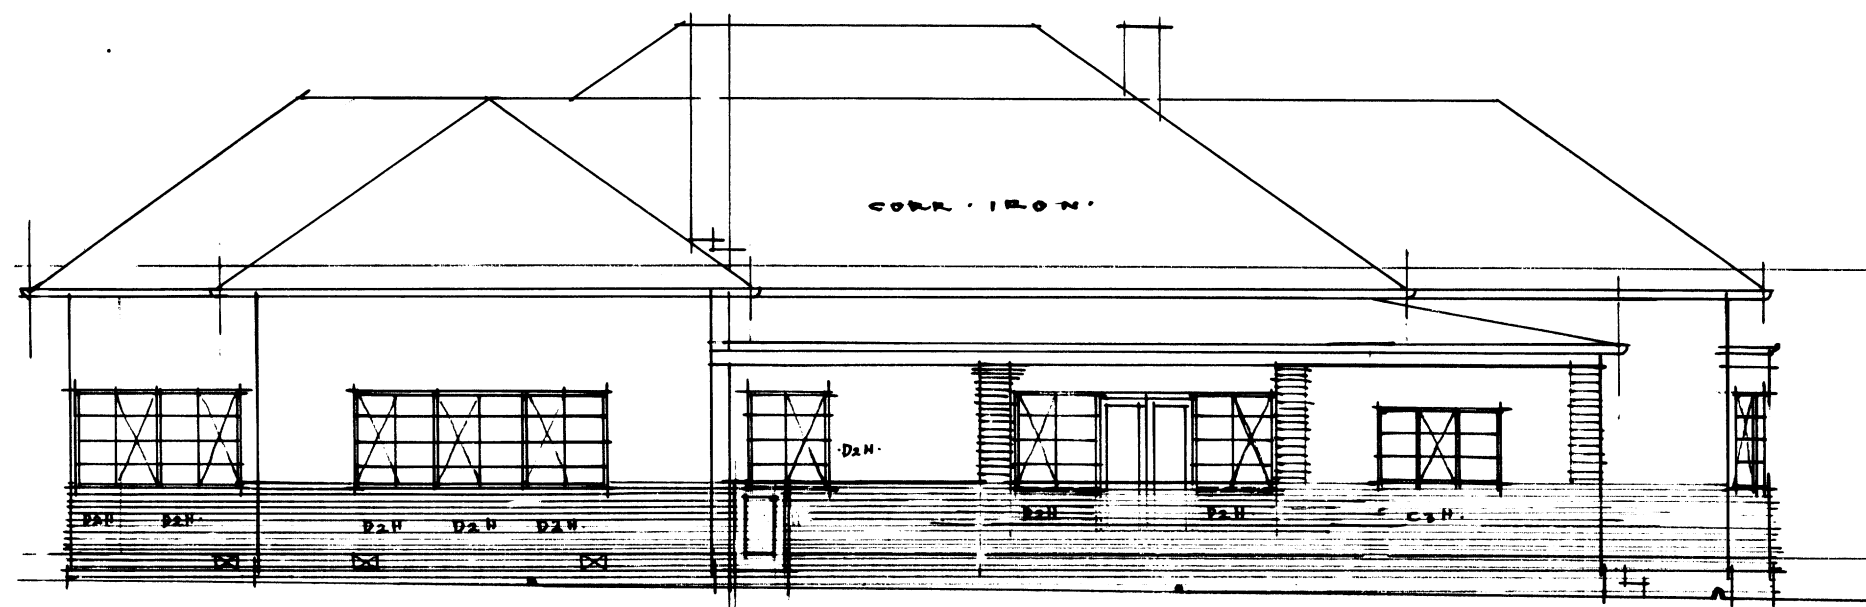


EAST ELEVATION.

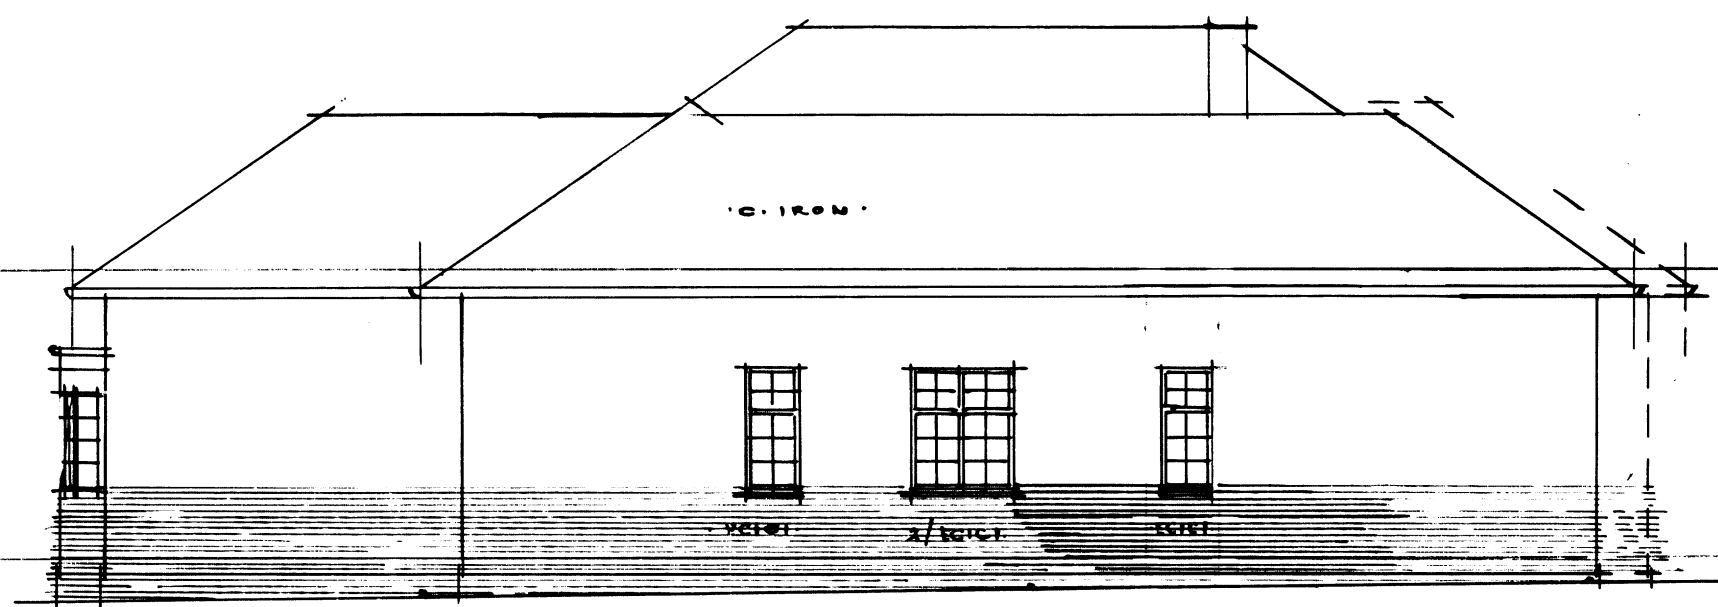


WEST ELEVATION.

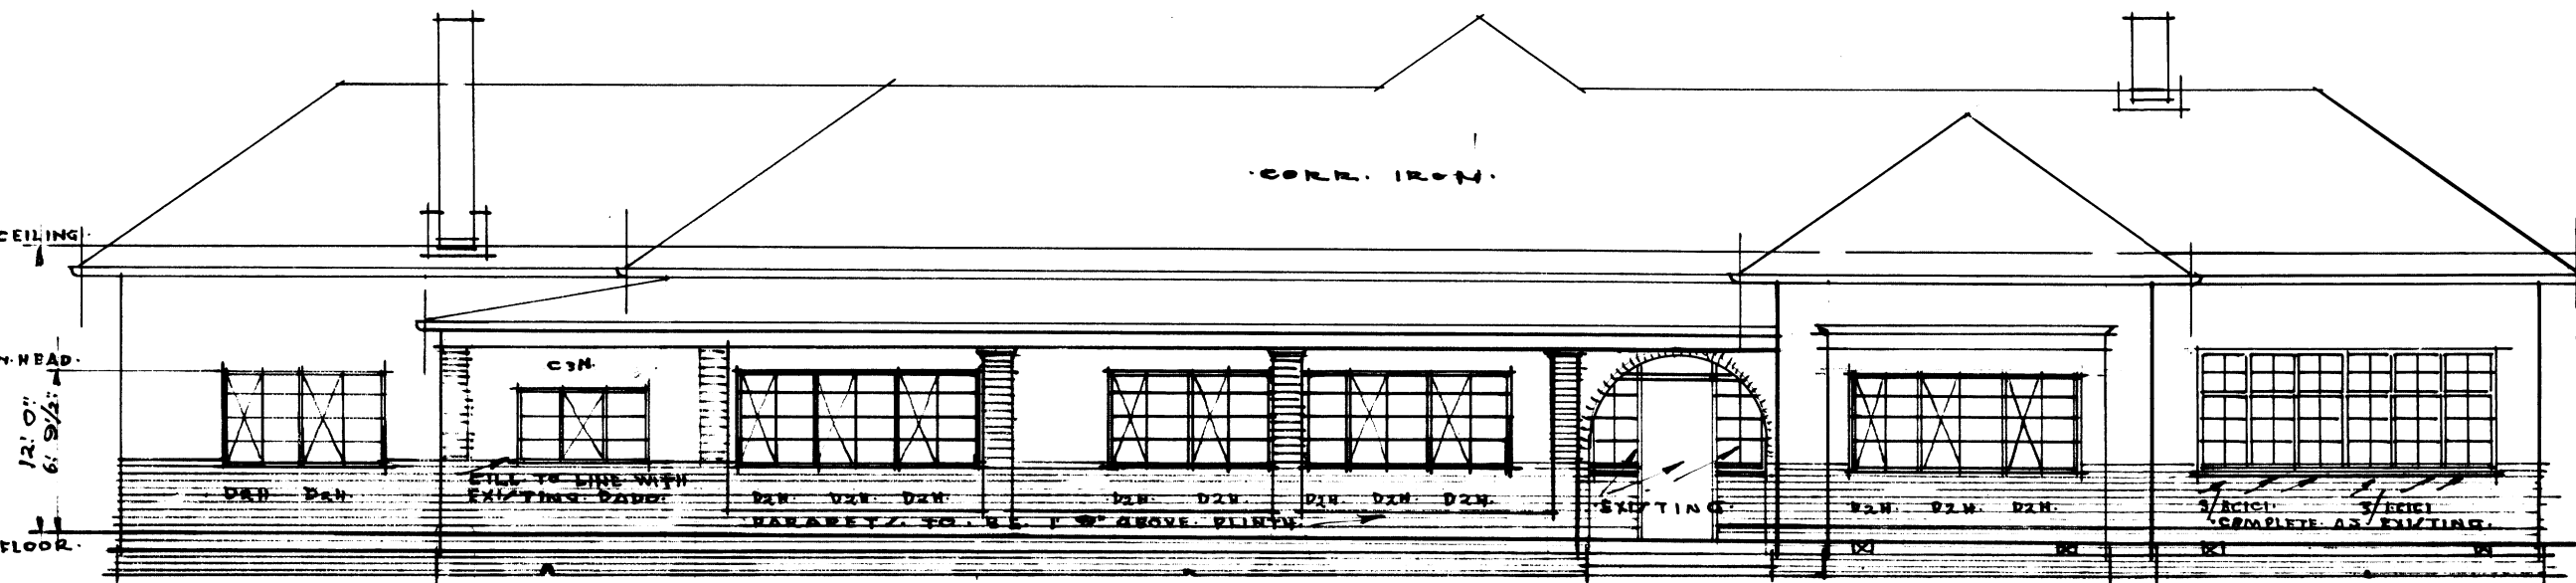


NORTH ELEVATION.

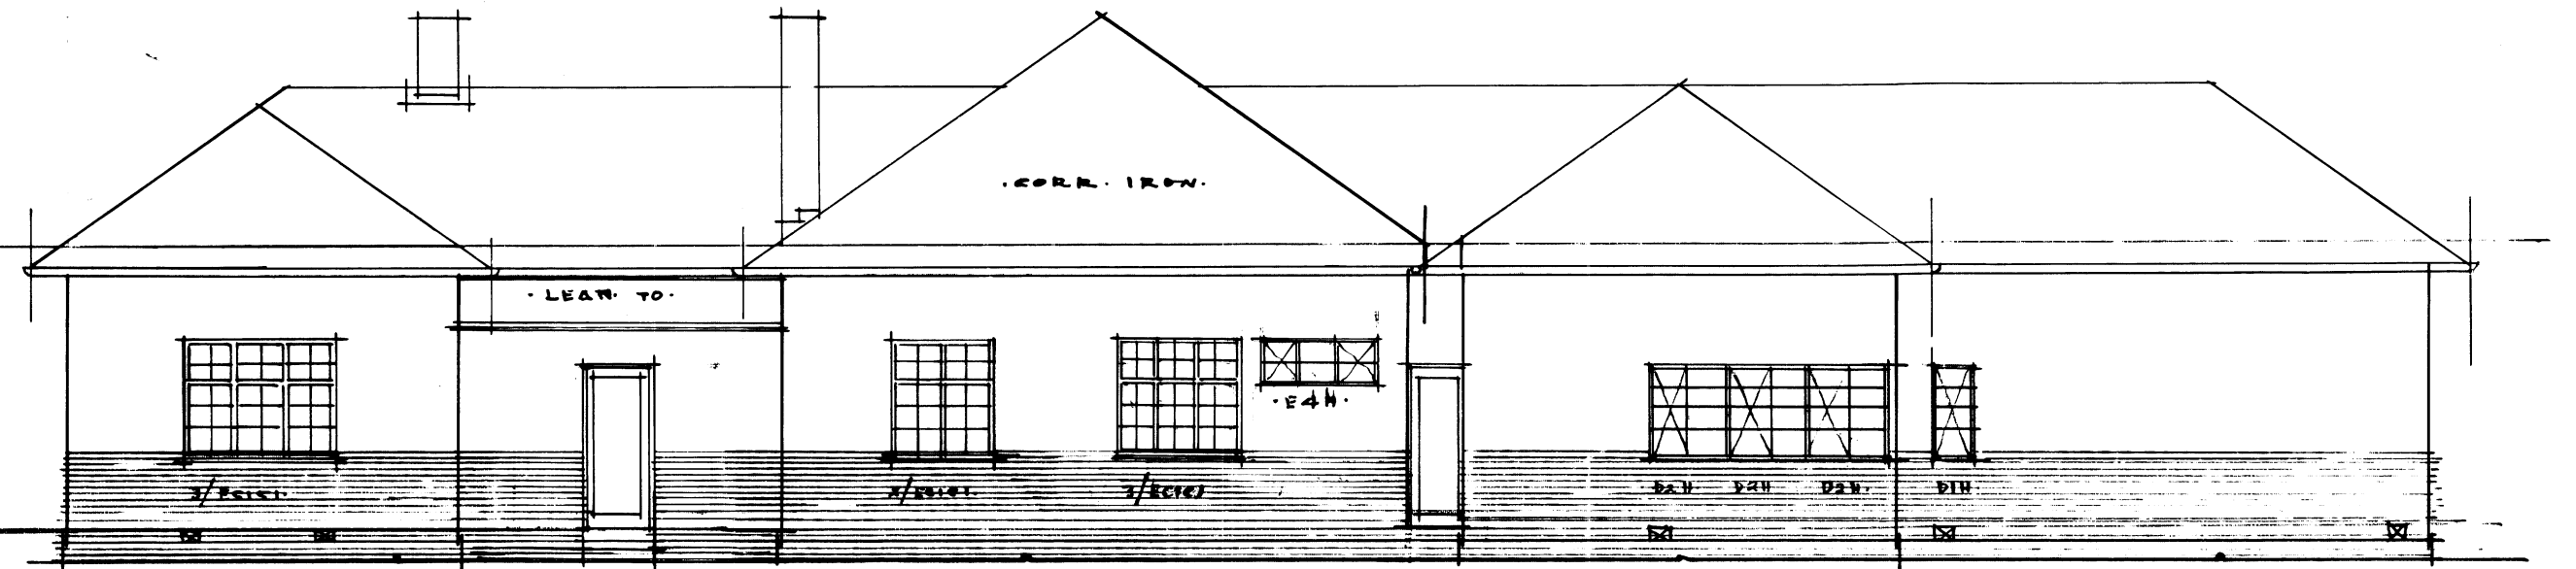


SOUTH ELEVATION.

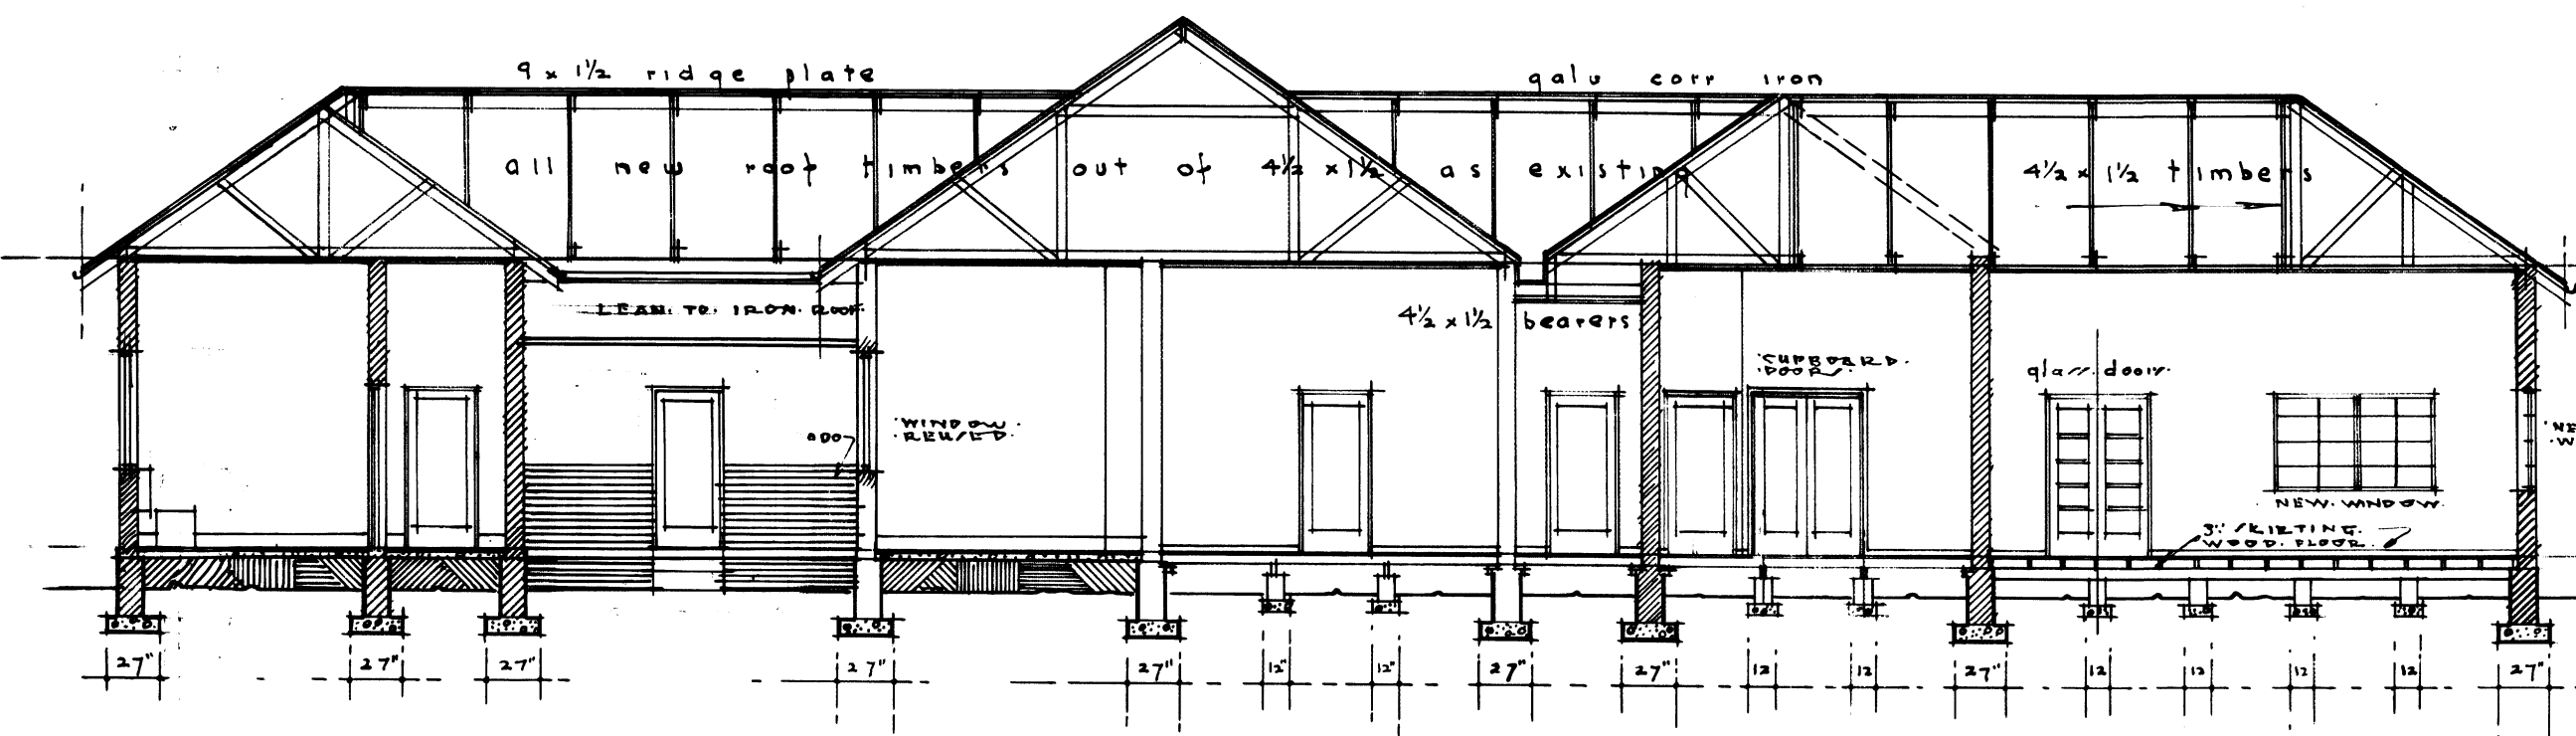


LONGITUDINAL SECTION

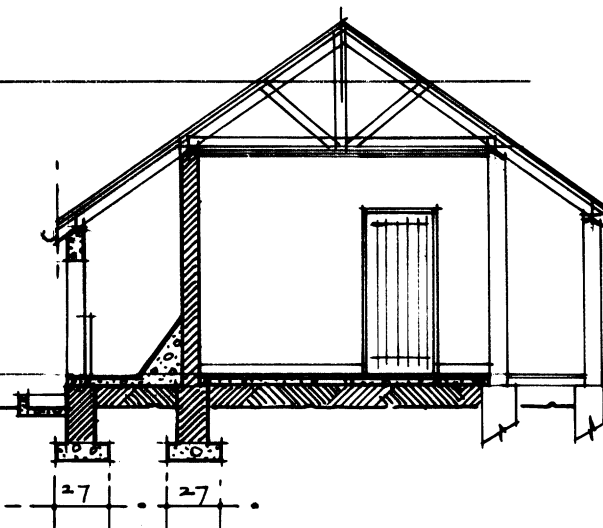


SECTION

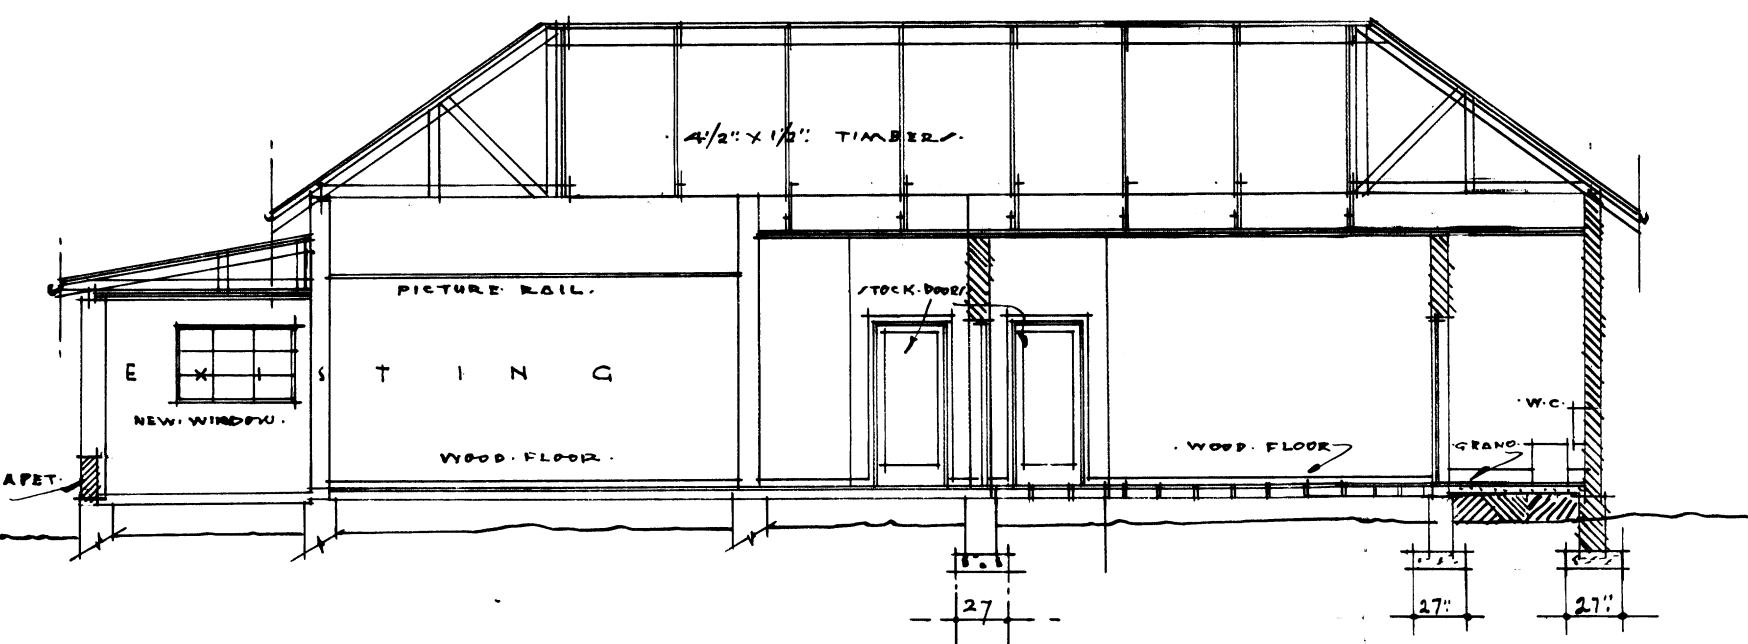


CROSS SECTION

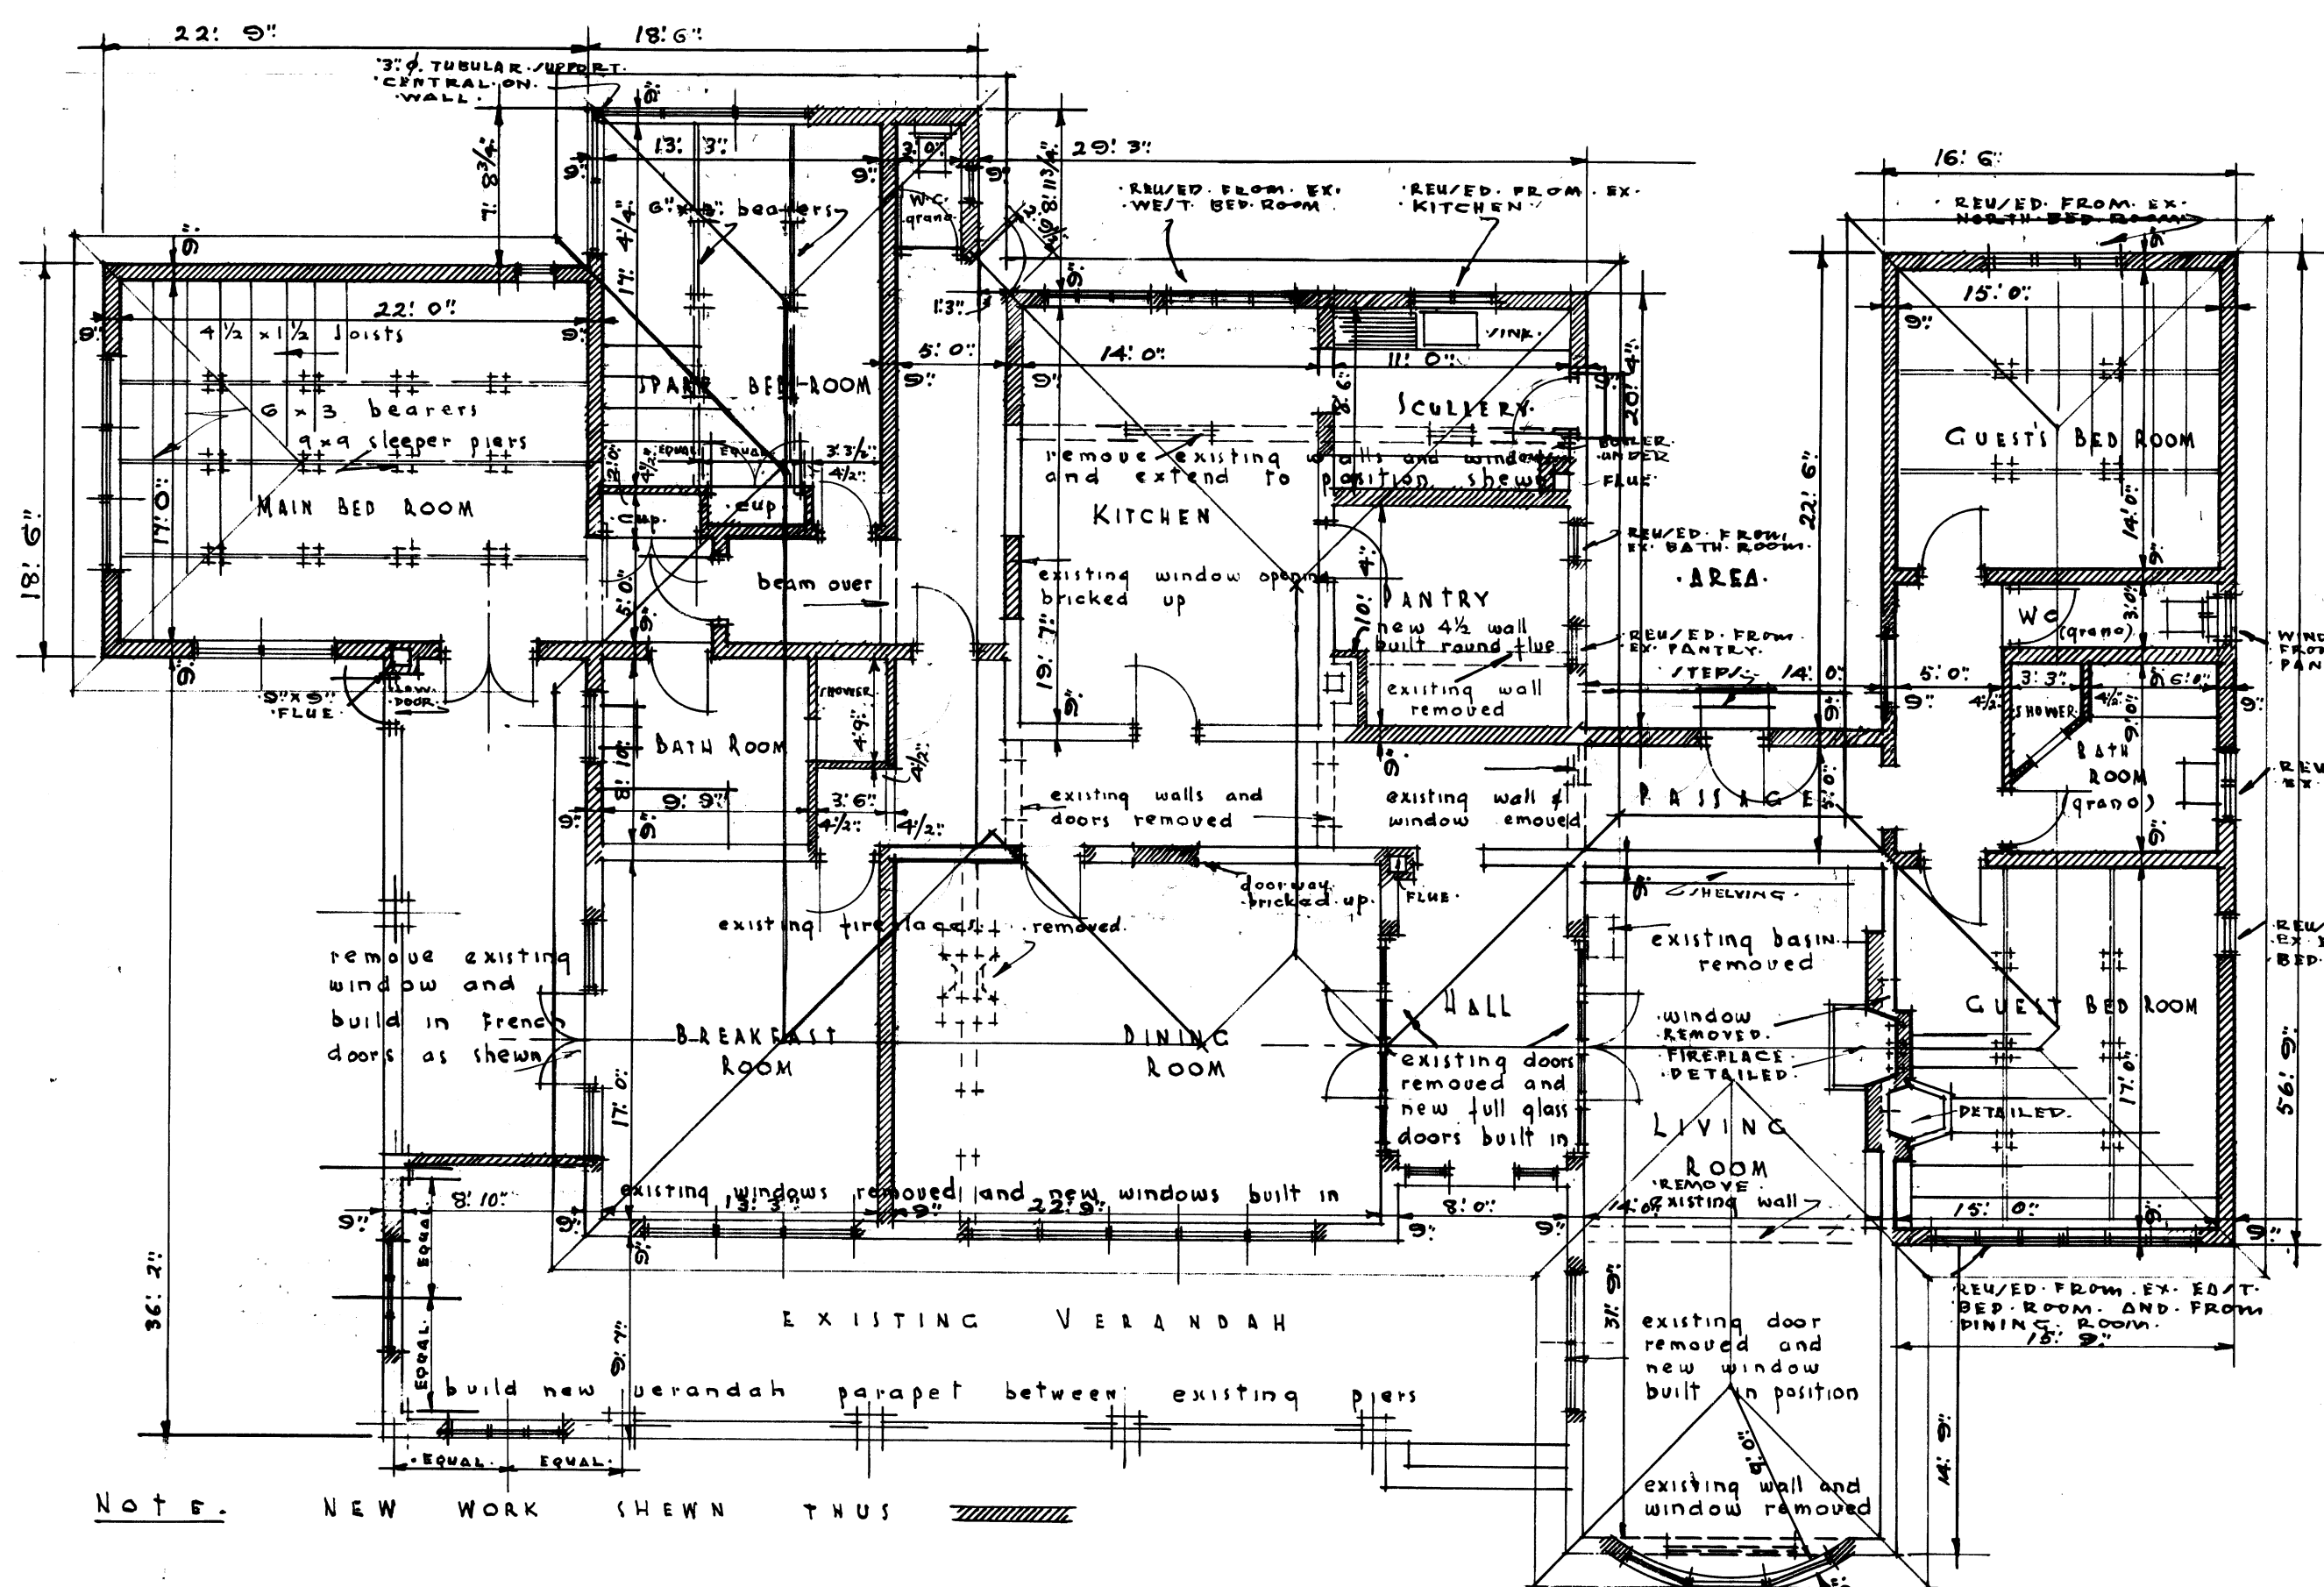


PLAN SHOWING ALTERATIONS AND ADDITIONS

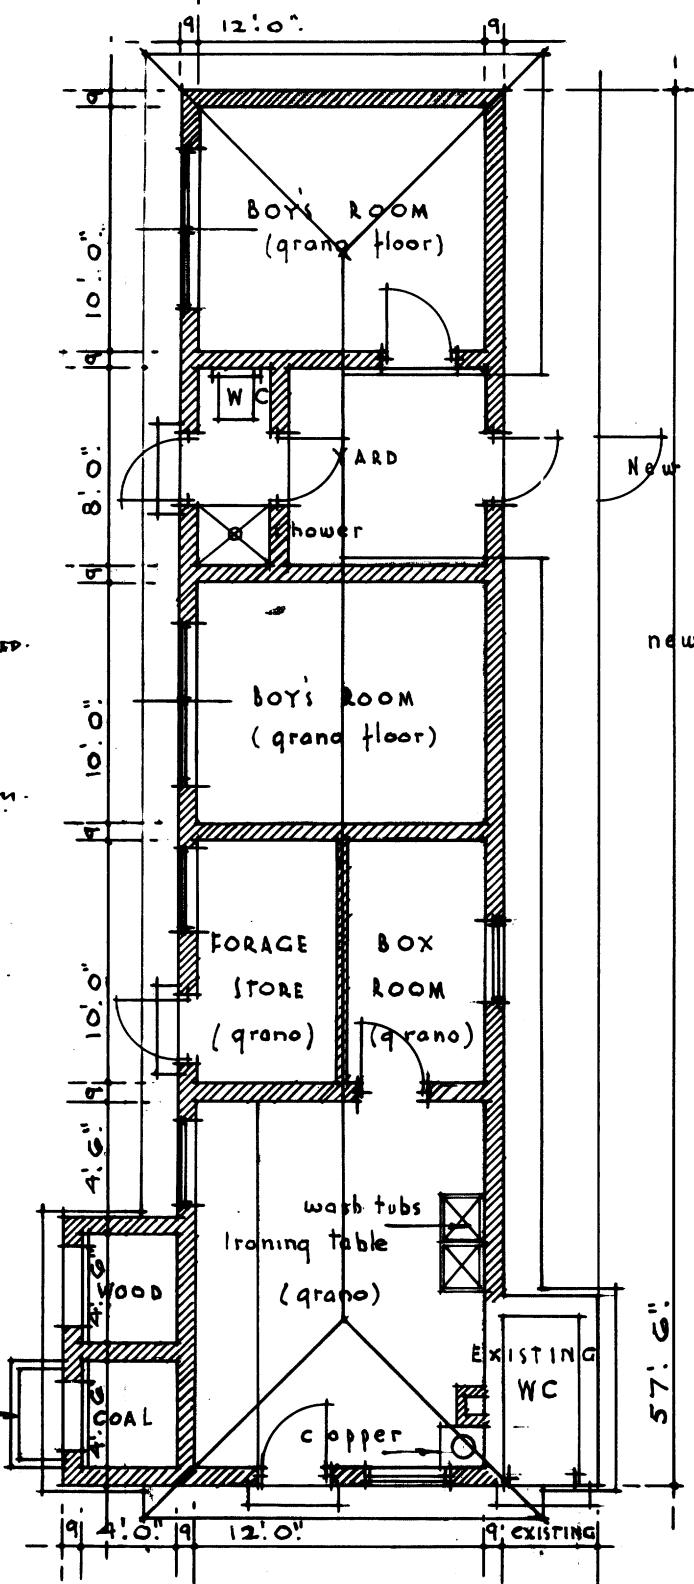

PLAN OF OUTBUILDINGS

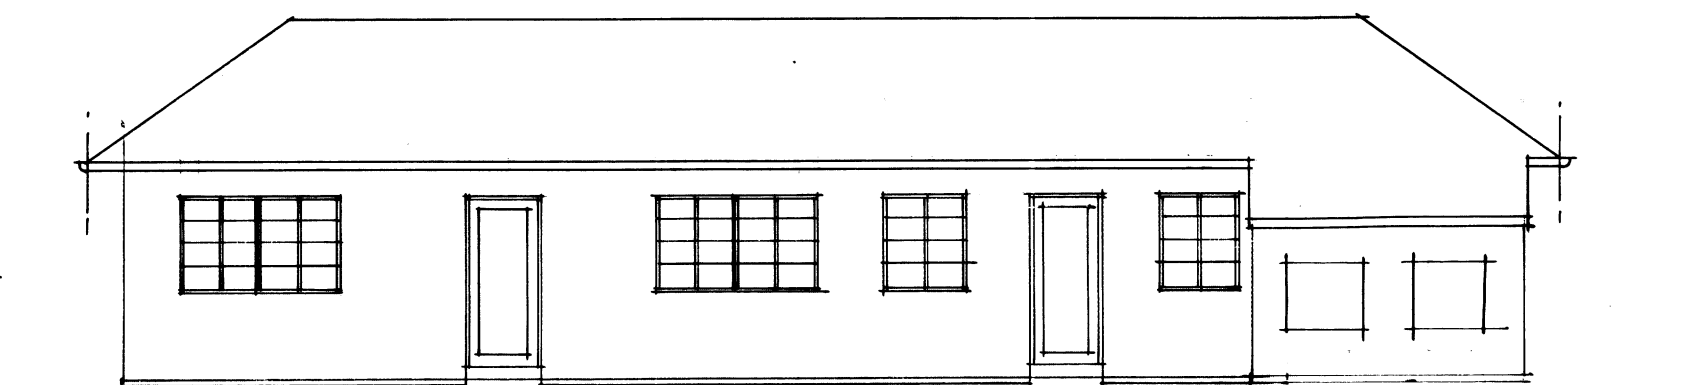

ELEVATION

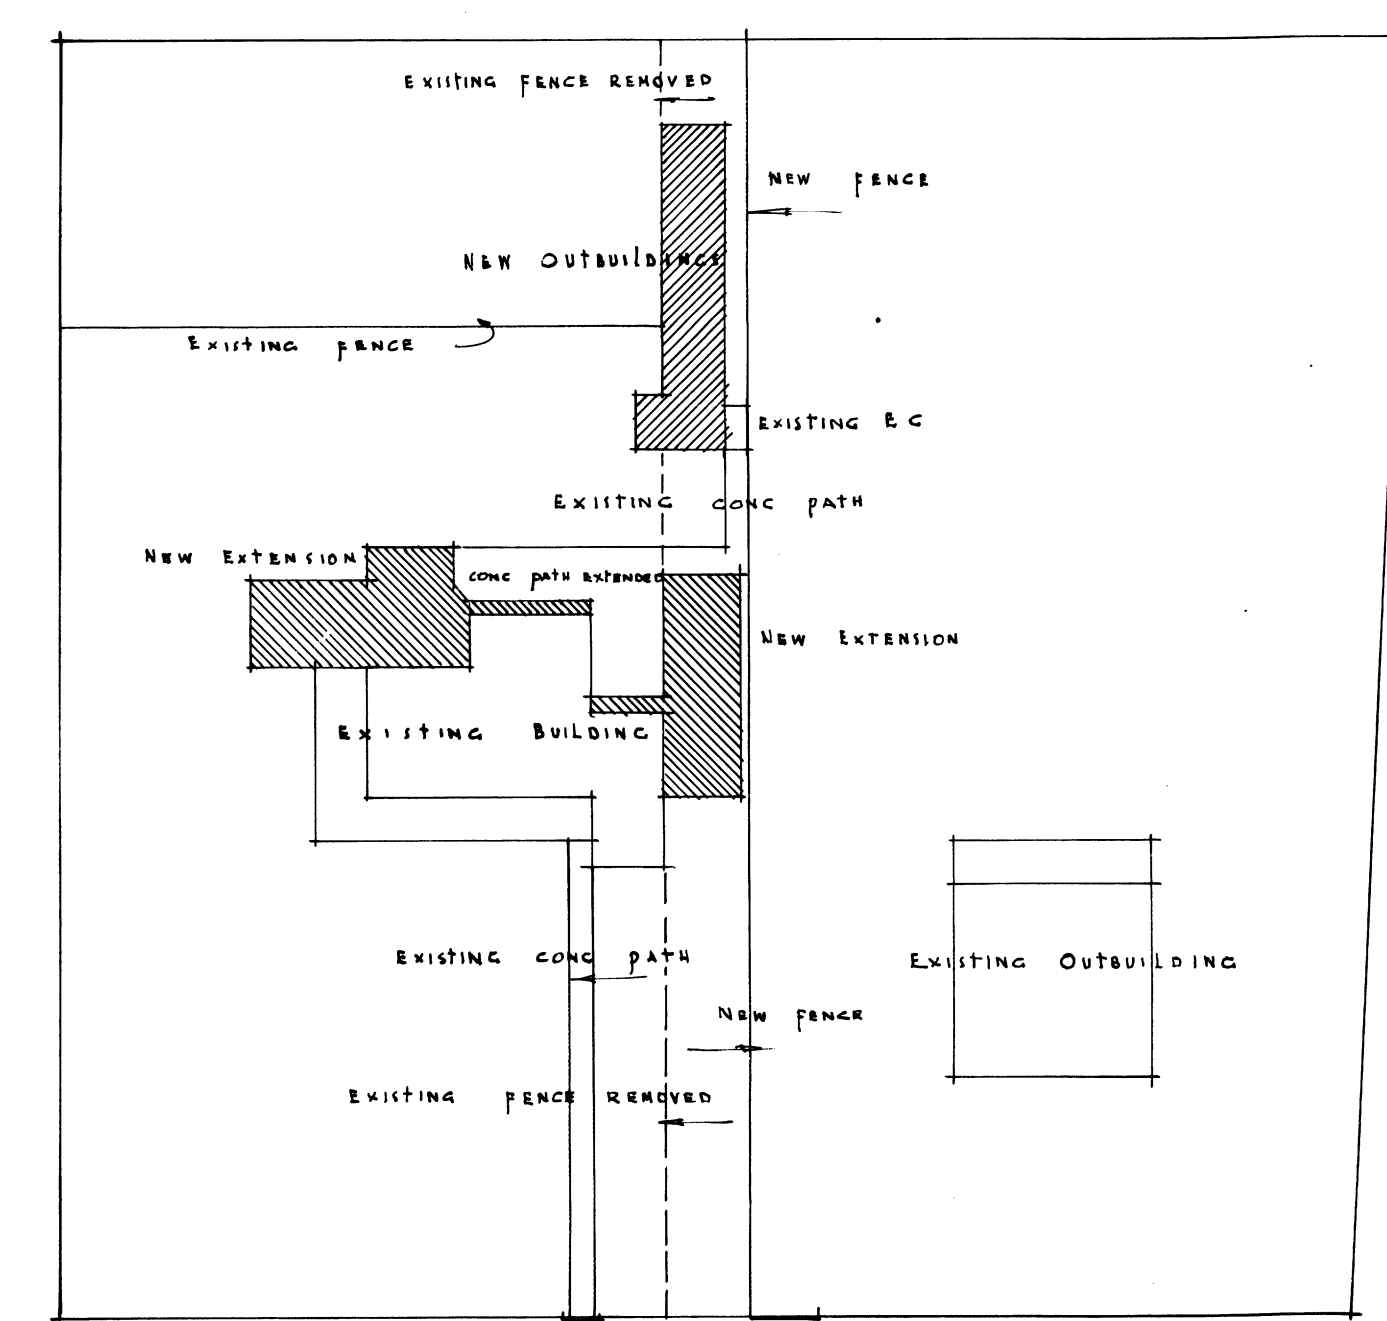

QUAGGASPOORT ROAD  
 SITE PLAN  
 SCALE 40 FEET TO 1 INCH

NOTE: NEW WORK SHOWN THUS

P.O./2  
 Norman Eaton A.R.I.B.A.  
 chartered architect,  
 38-39 Gresham Buildings,  
 Pretoria. September