



DETAIL OF MOSQUITO GAUZE FIXING AT RIDGE
 note: top portion a,b,c. should be made and fitted in position after bottom portion has been completed.
 scale: 1/8" = 1' s.

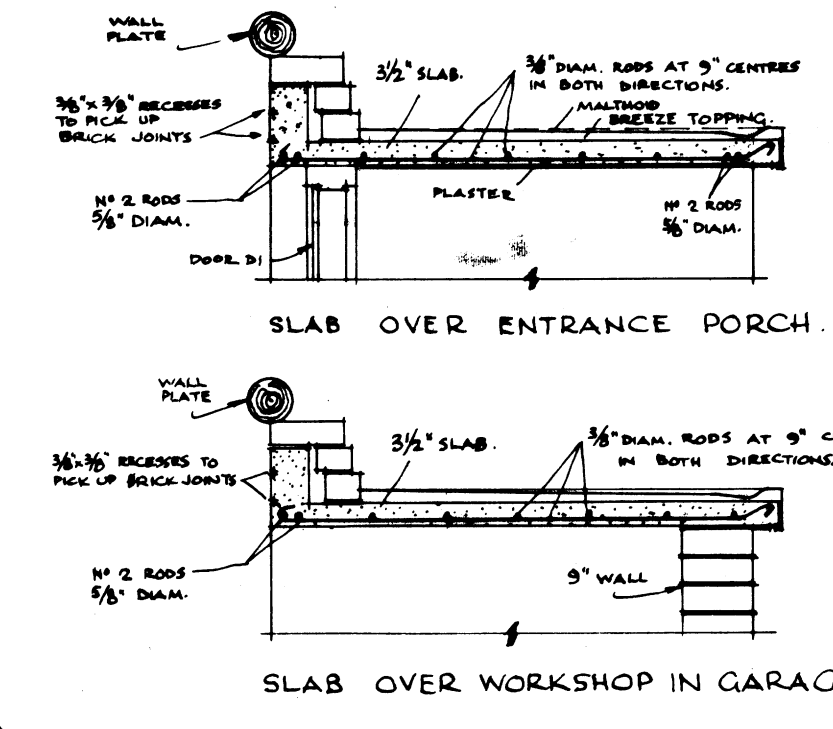

1/2 SECTIONS SHOWING REINFORCEMENT TO SLABS OVER ENTRANCE PORCH & WORKSHOP IN GARAGE.

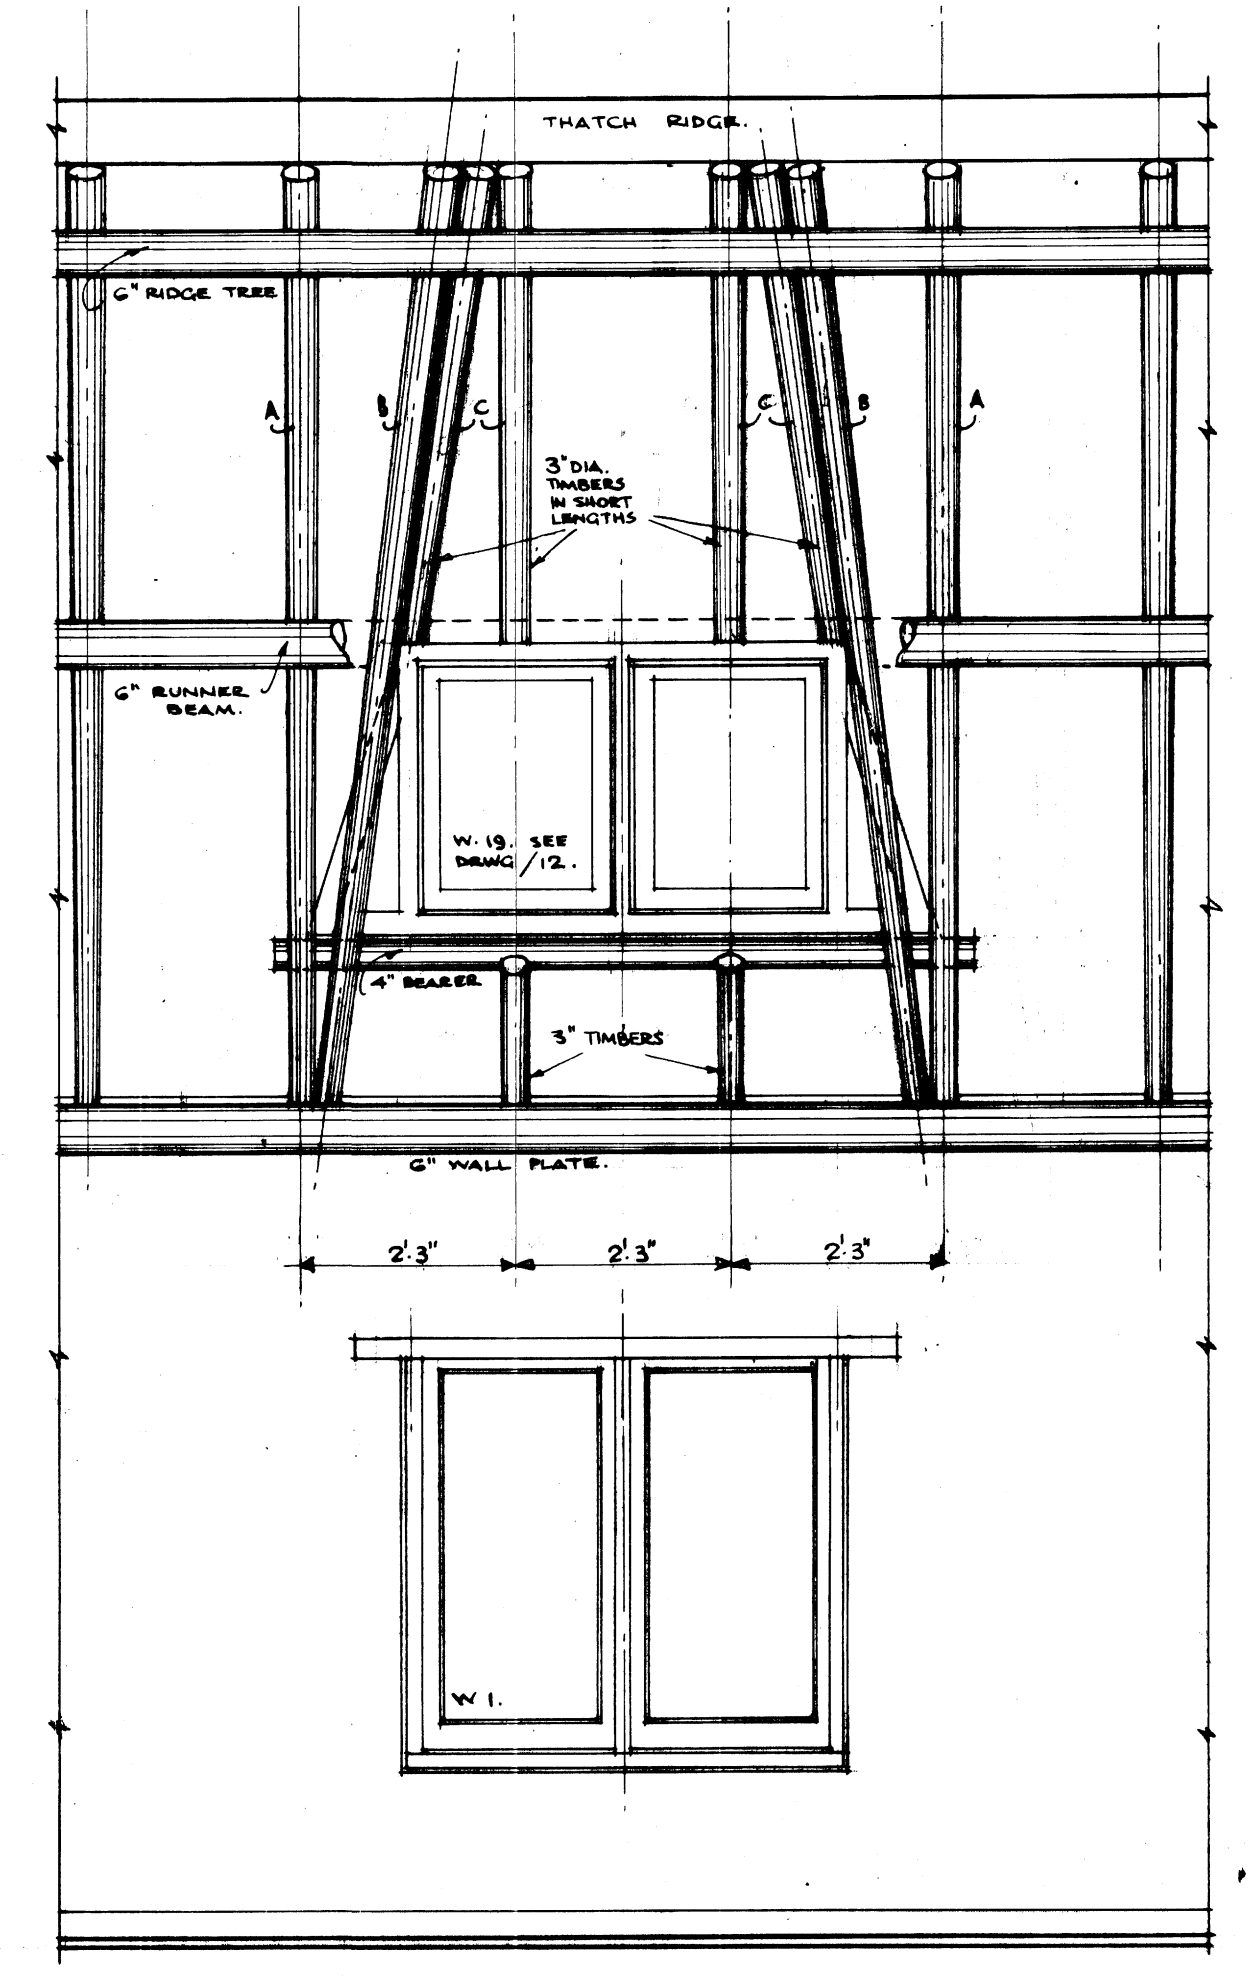

SECTION GG THROUGH LOFT & PASSAGE, SHOWING DORMER WINDOW.

SECTION SHOWING INTERNAL ELEVATION OF DORMER WINDOW.

SEE ALSO DRWG. NO /9 - ROOF PLAN.

NEW COUNTRY HOUSE FOR CONNELL O'C. MAGGS, ESQ.
 TO BE ERECTED ON THE SOMERSET ESTATES, NEAR NABOOMSPRUIT, TRANSVAAL.

CROSS SECTION THROUGH LOFT. DORMER DETAILS.

REVISIONS:

SCALE: 1" = 2'-0"
 DATE: 22-3-1945.
 DRWG. NO: P 177/6.

NORMAN EATON.
 A. R. I. B. A. M. I. A.
 CHARTERED ARCHITECT.
 VELRA HOUSE, PRETORIA.