




SITEPLAN. SCALE : 1" = 40' 0"

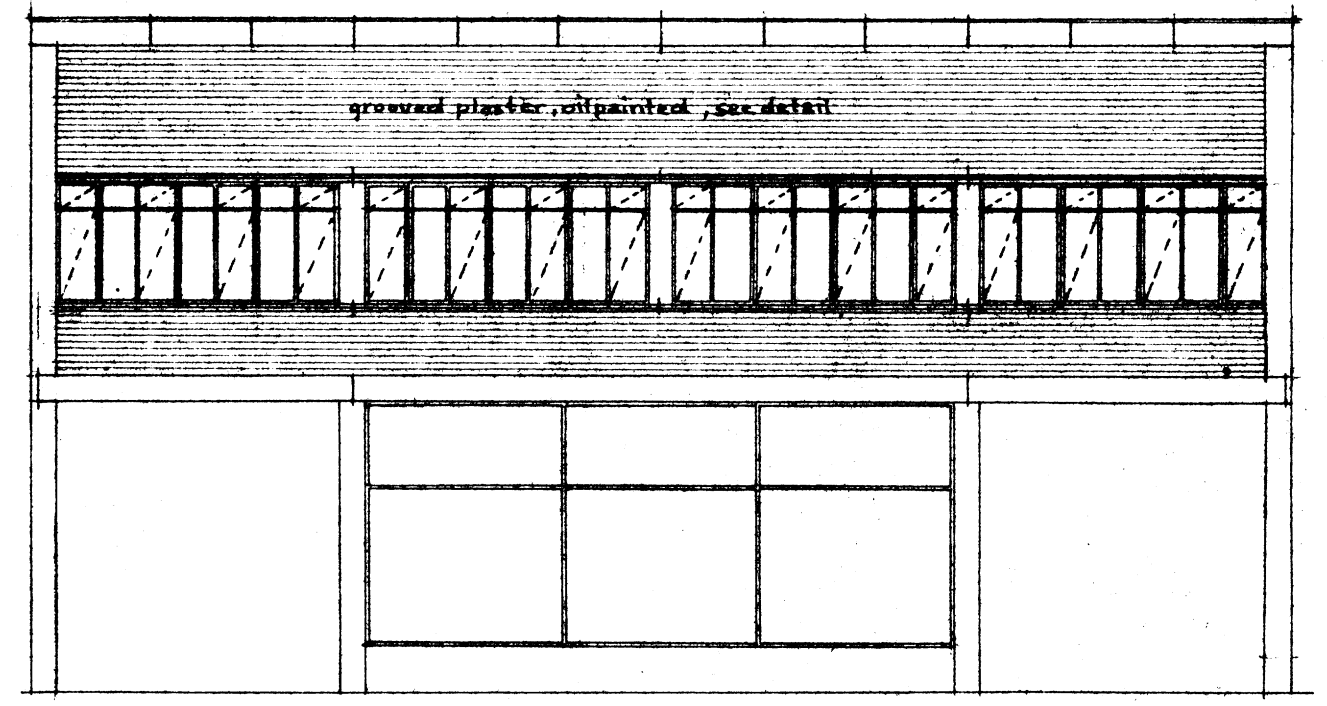


NORTH ELEVATION.

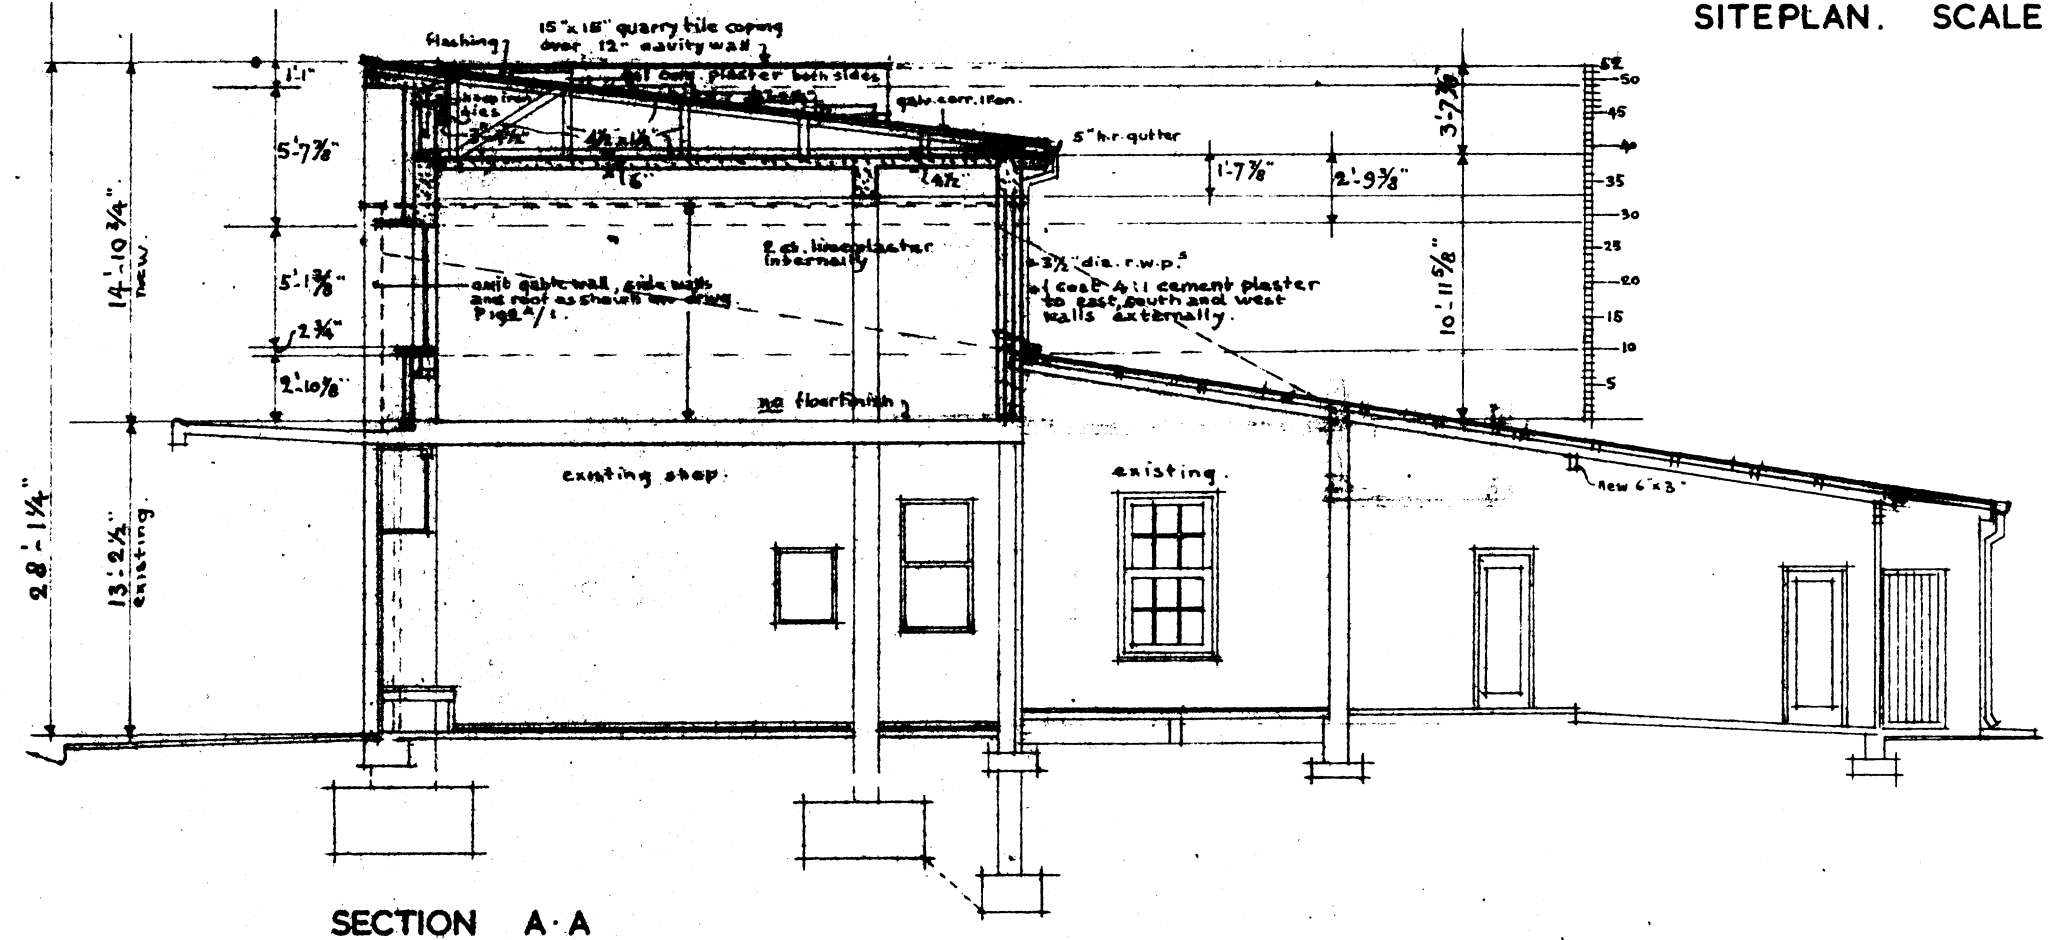


SECTION A-A

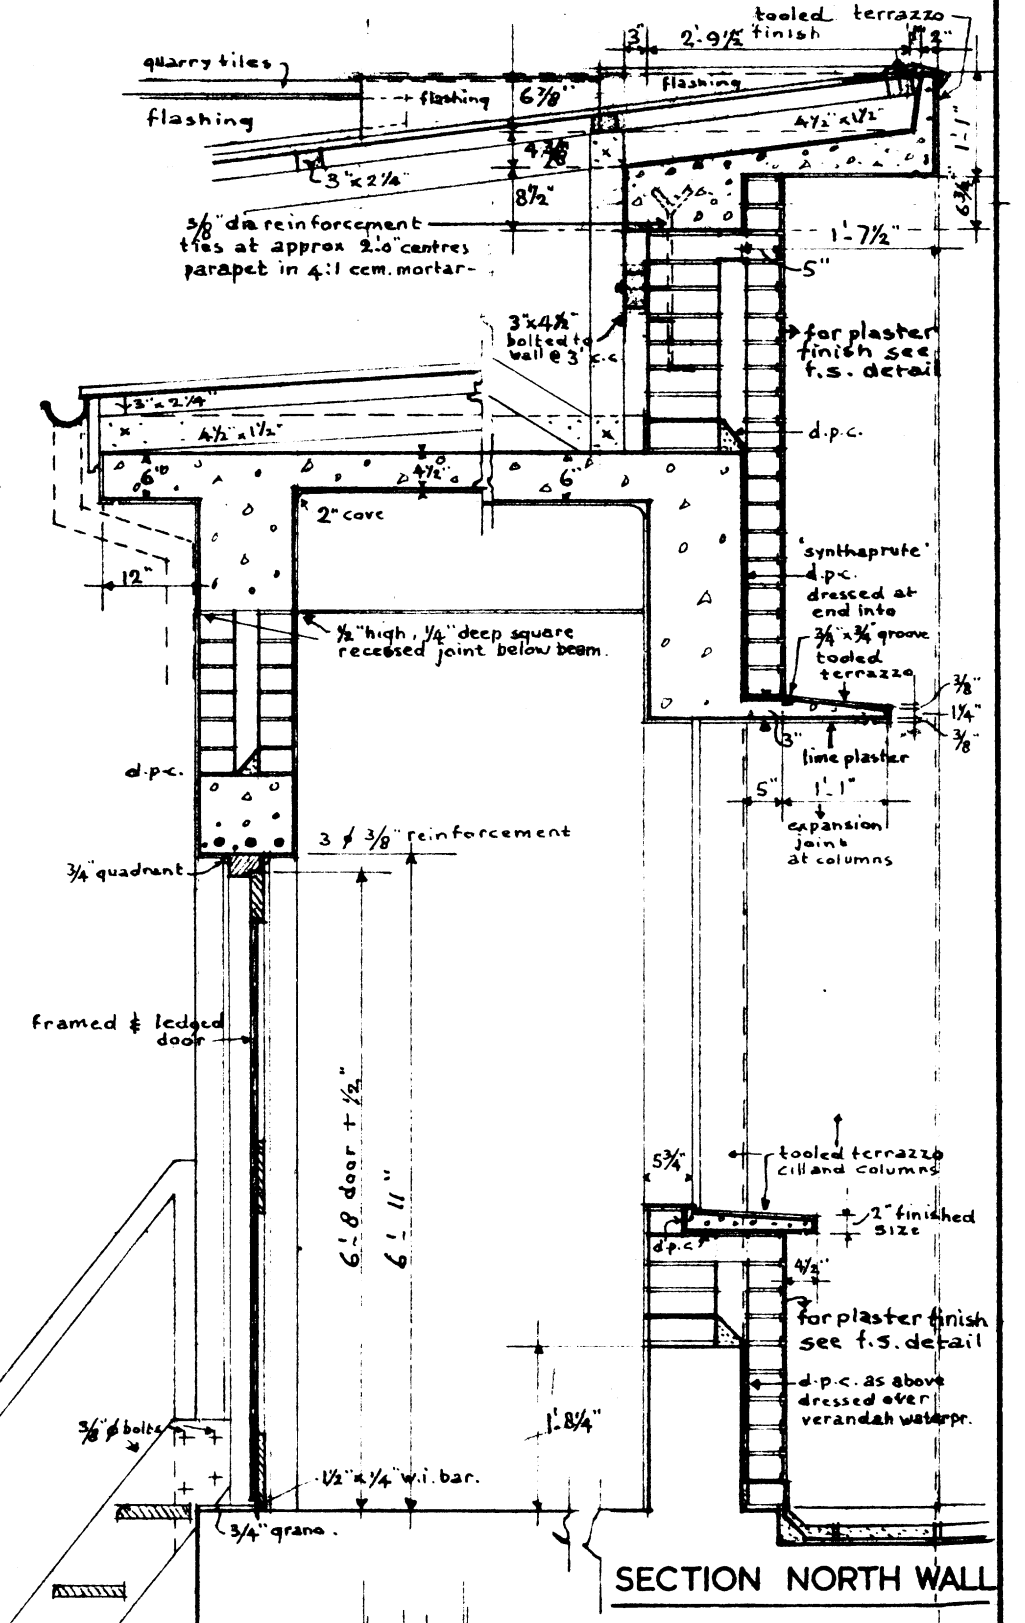


SECTION NORTH WALL

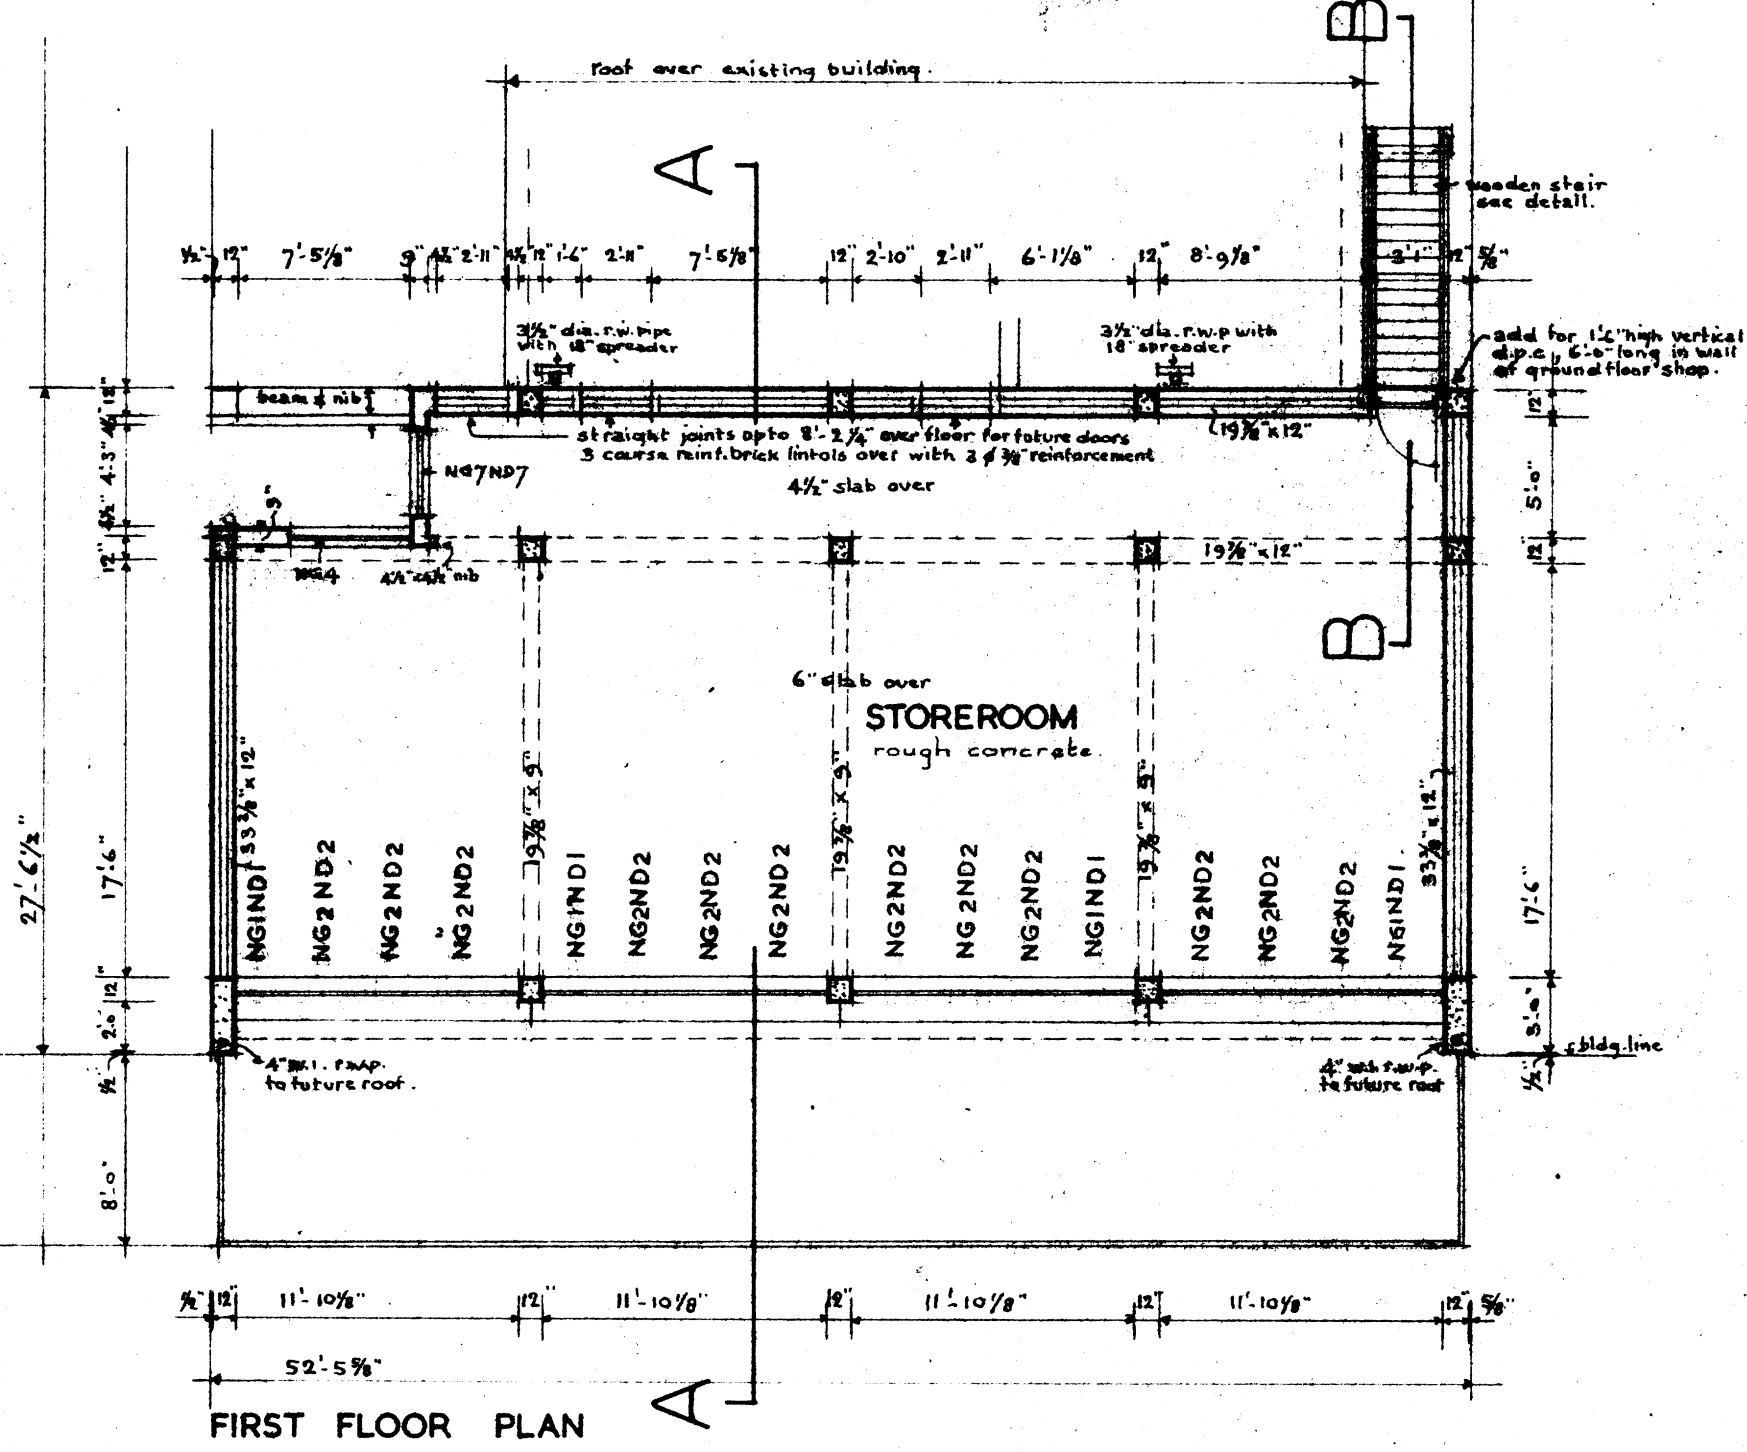


FIRST FLOOR PLAN

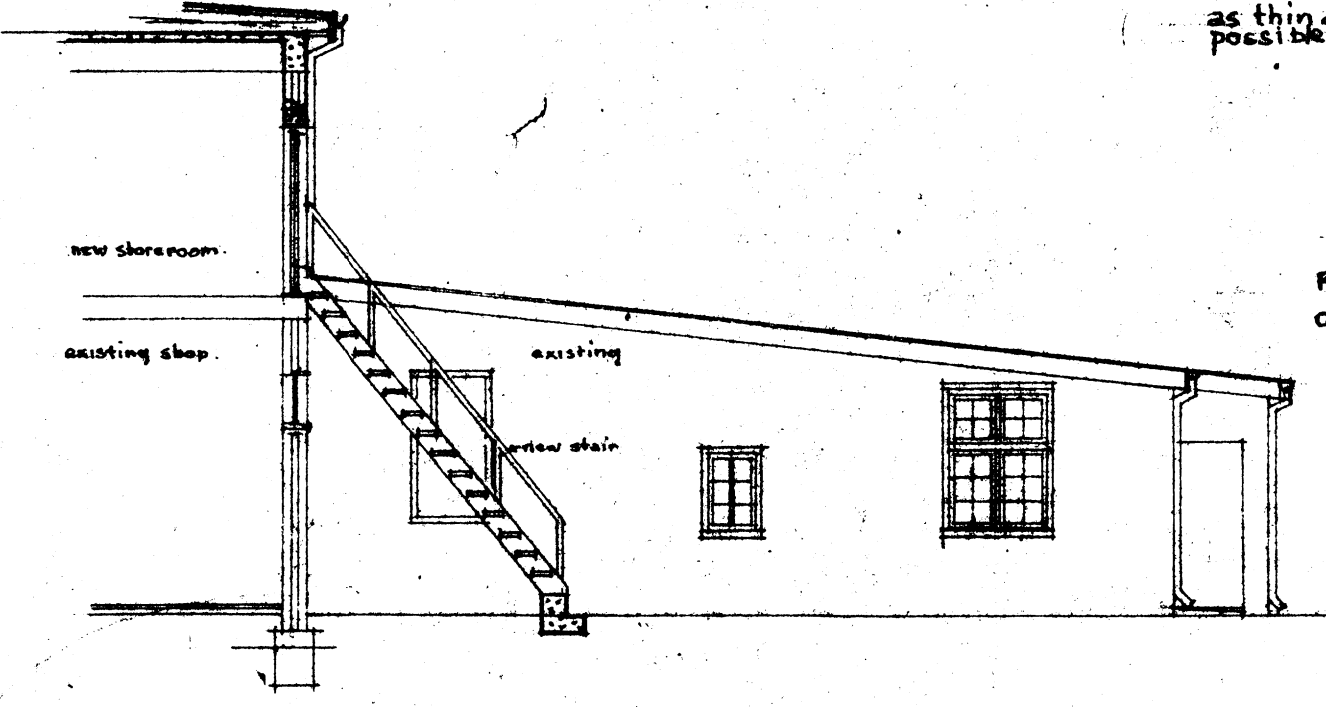


SECTION B-B

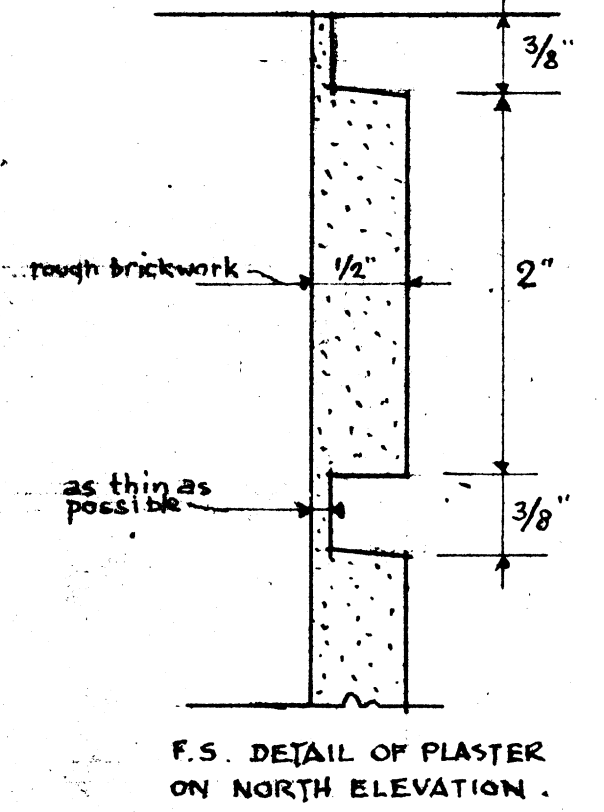

F.S. DETAIL OF PLASTER ON NORTH ELEVATION.

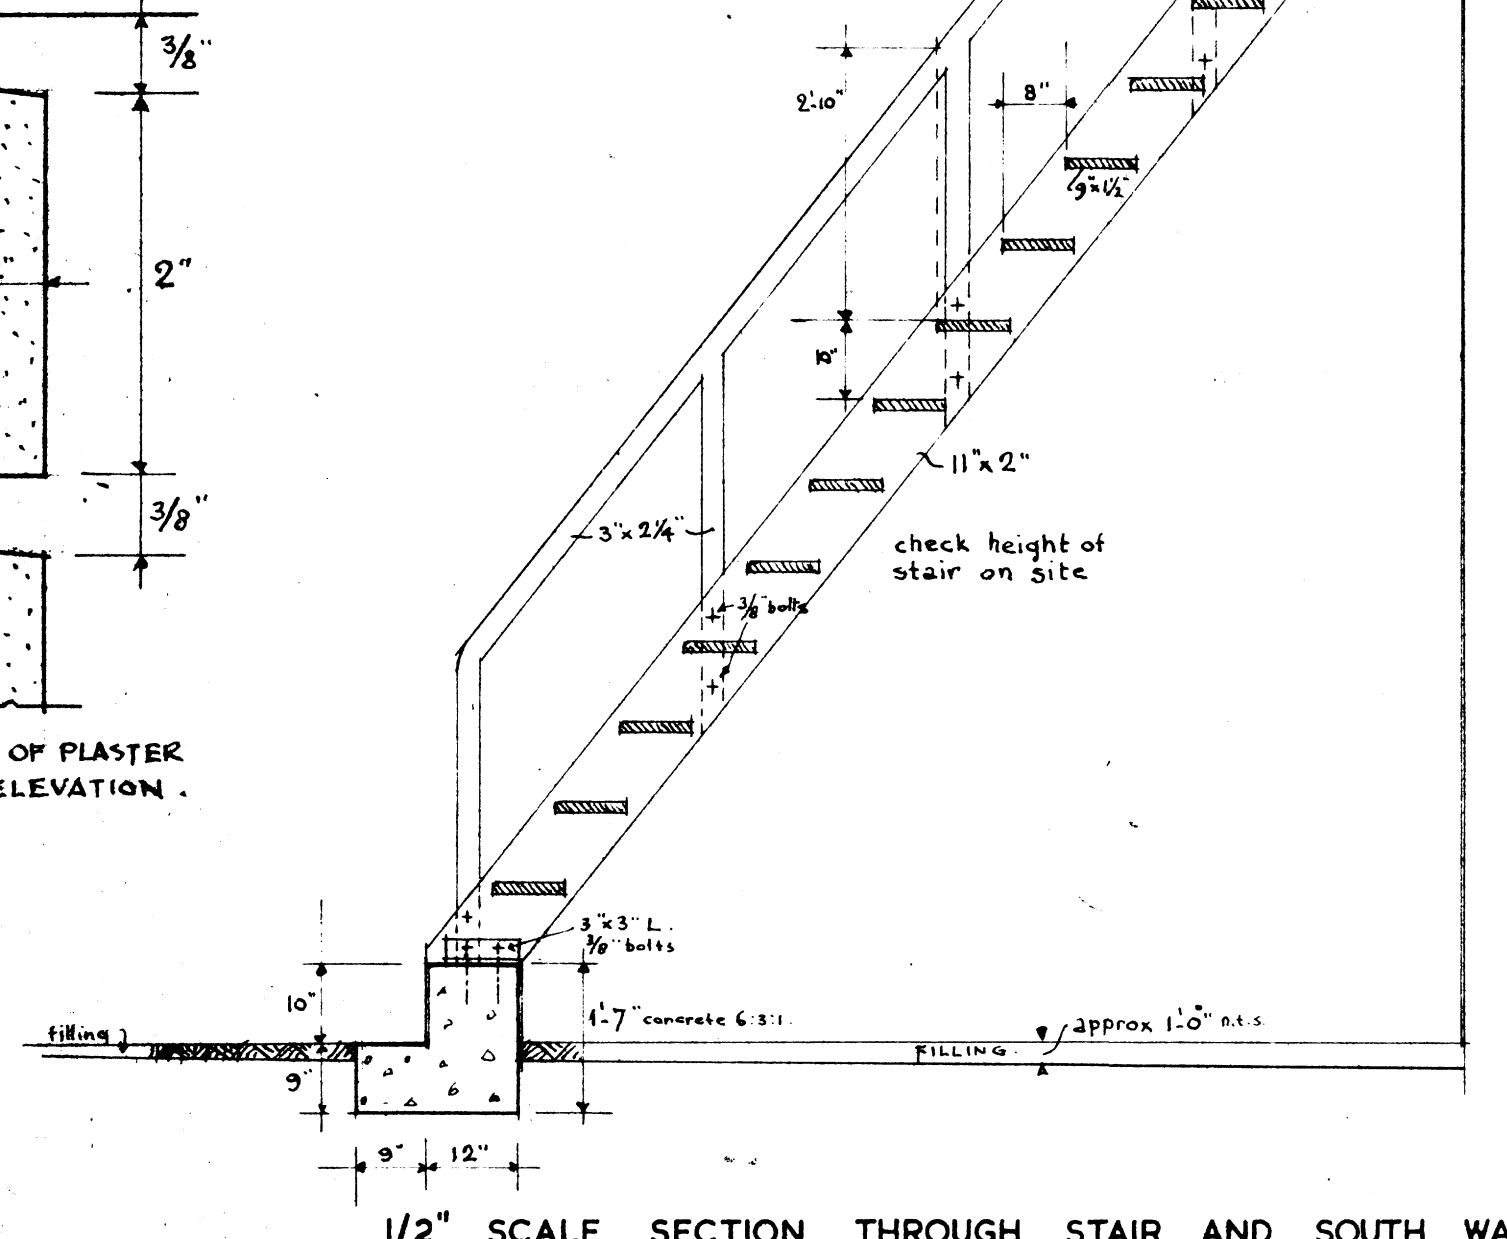

1/2" SCALE SECTION THROUGH STAIR AND SOUTH WALL

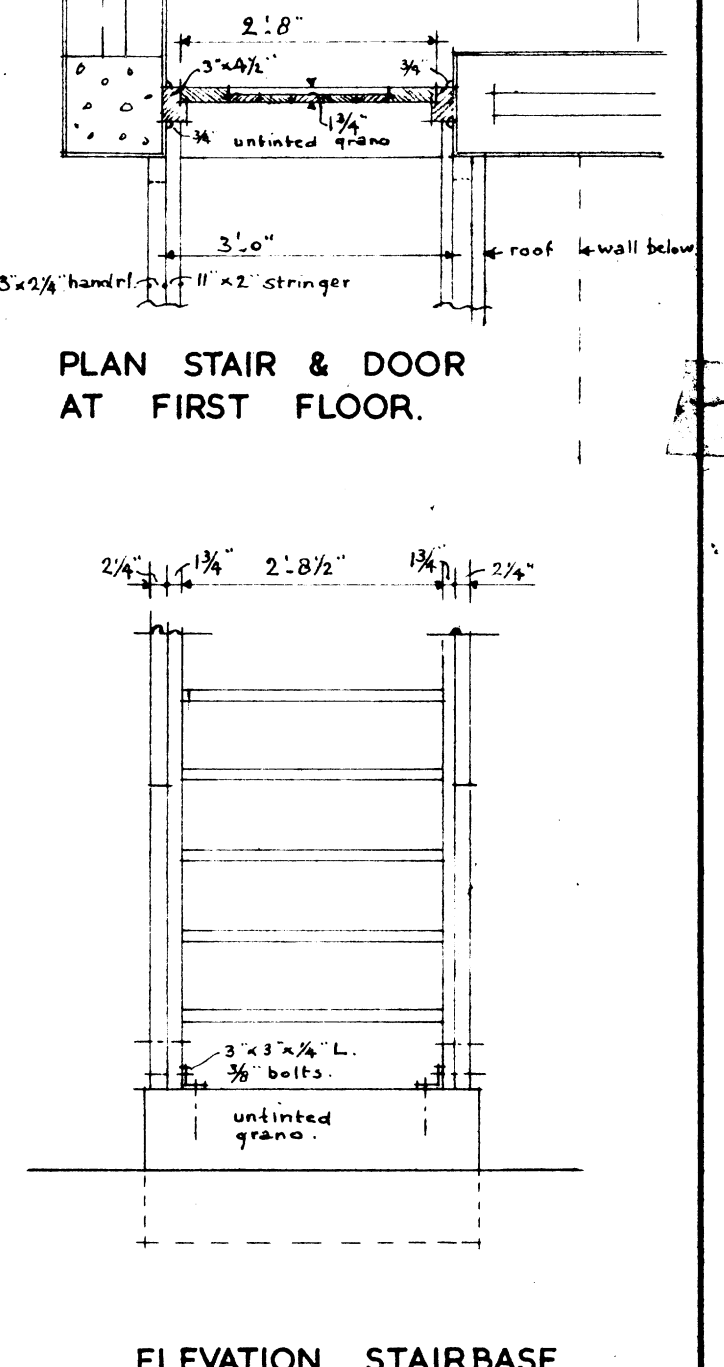

PLAN STAIR & DOOR AT FIRST FLOOR.

ELEVATION STAIRBASE

NOTE : THIS DRAWING TO BE READ IN CONJUNCTION WITH DRAWING P 192A/1 REV.

NORMAN EATON A.R.I.B.A. M.I.A.
CHARTERED ARCHITECT.
VELRA HOUSE PRETORIA.

NEW SHOP FOR K.F.R. HUBSCH ON REMAINDER OF ERF 44, ARCADIA, PRETORIA.
ADDITIONAL STOREROOM ON FIRST FLOOR.

REVISIONS.

PLAN
SECTIONS
ELEVATIONS

SCALE : 1/8" & 1/2" = 1' 0"
DATE : 26.1.1950
DRWG : P 192A/1 4.