




ELEVATION SHOPFRONT EXTERNALLY

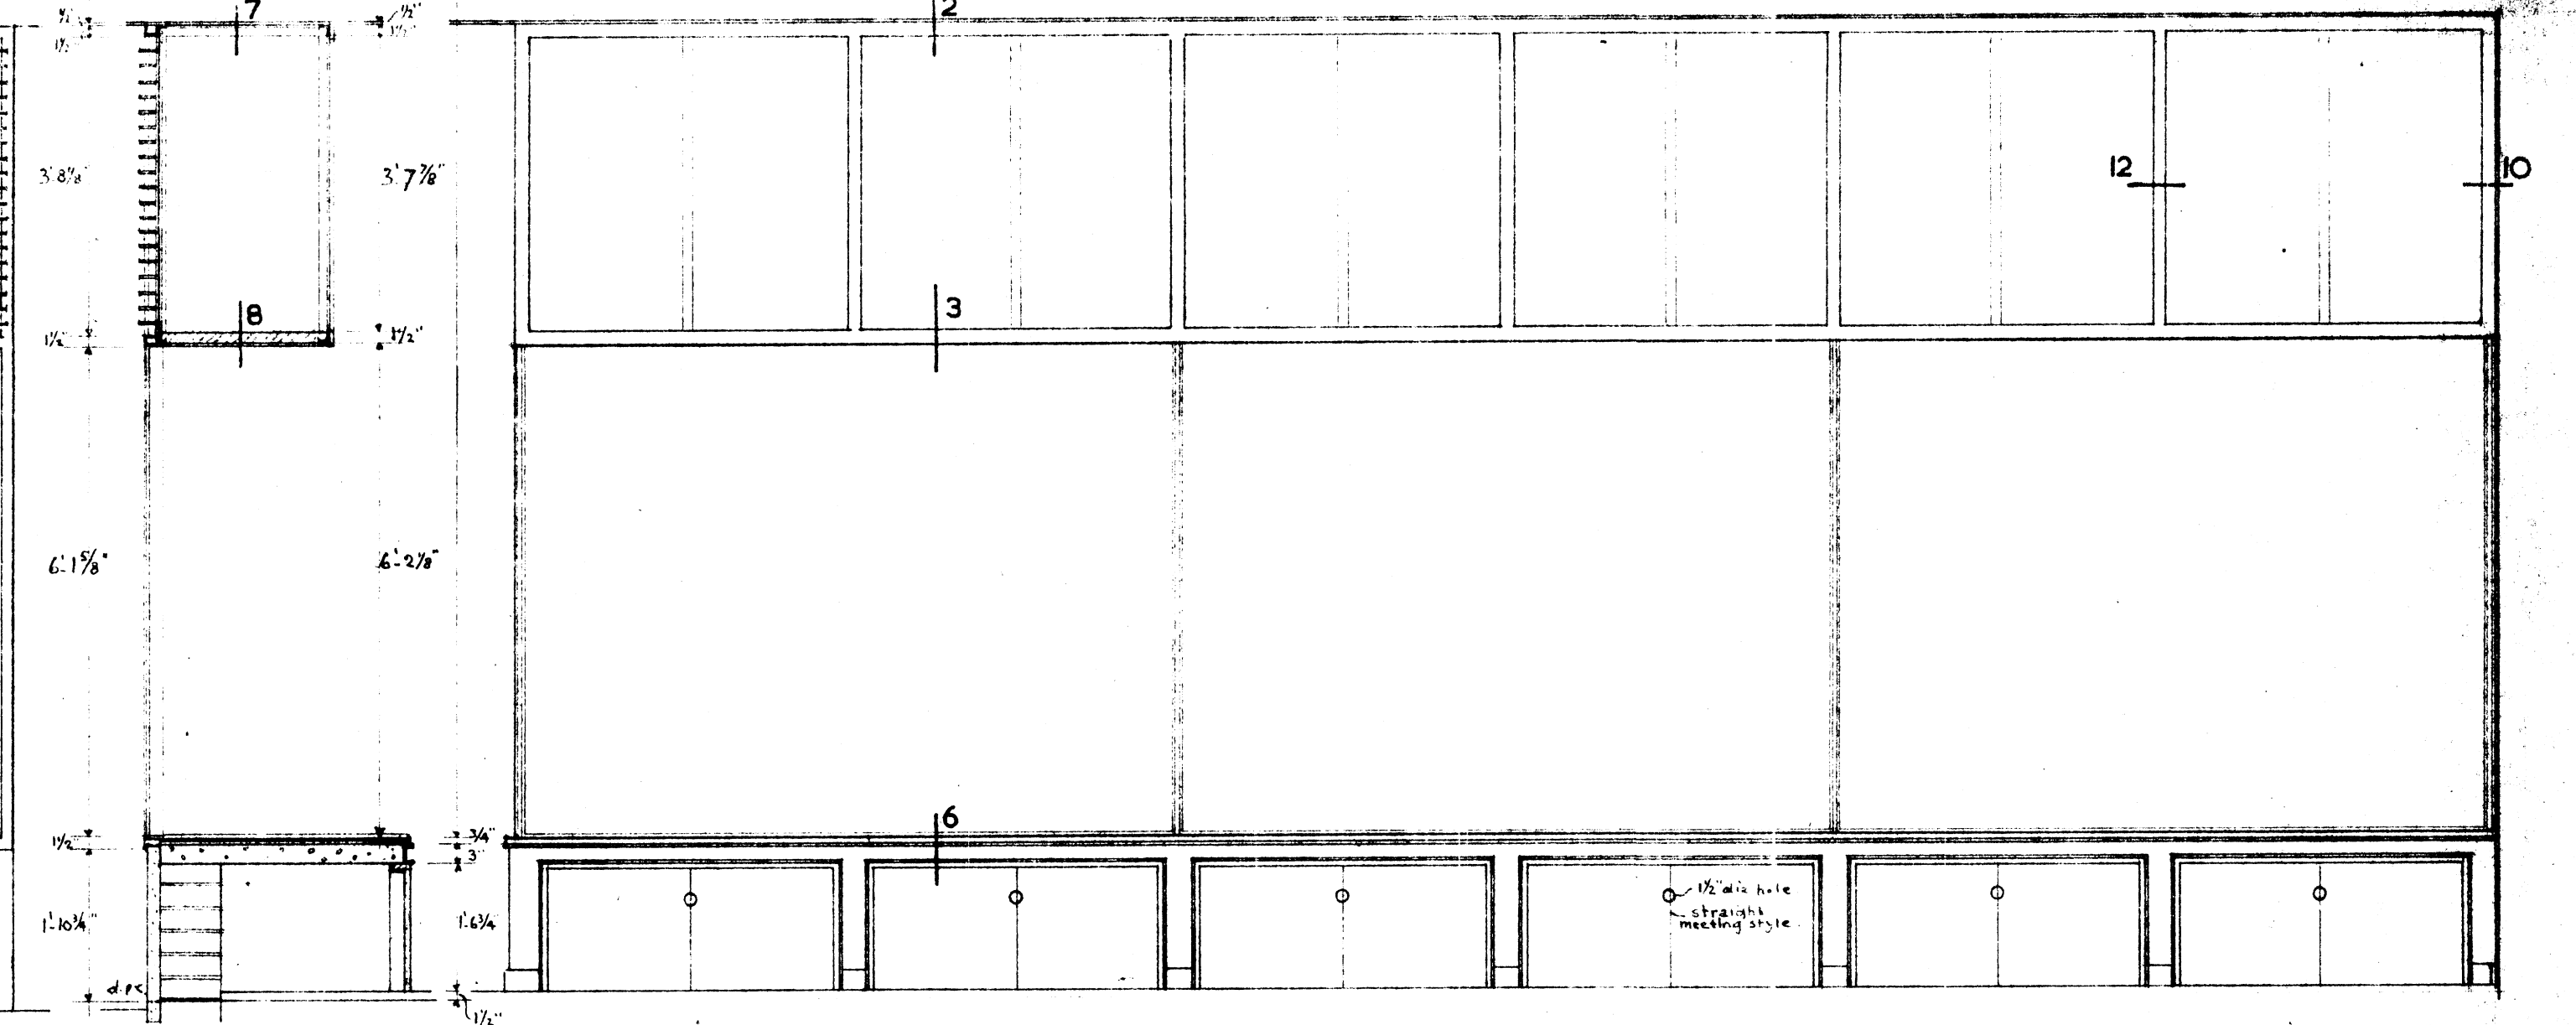


SECTION SHOPFRONT ELEVATION SHOPFRONT INSIDE

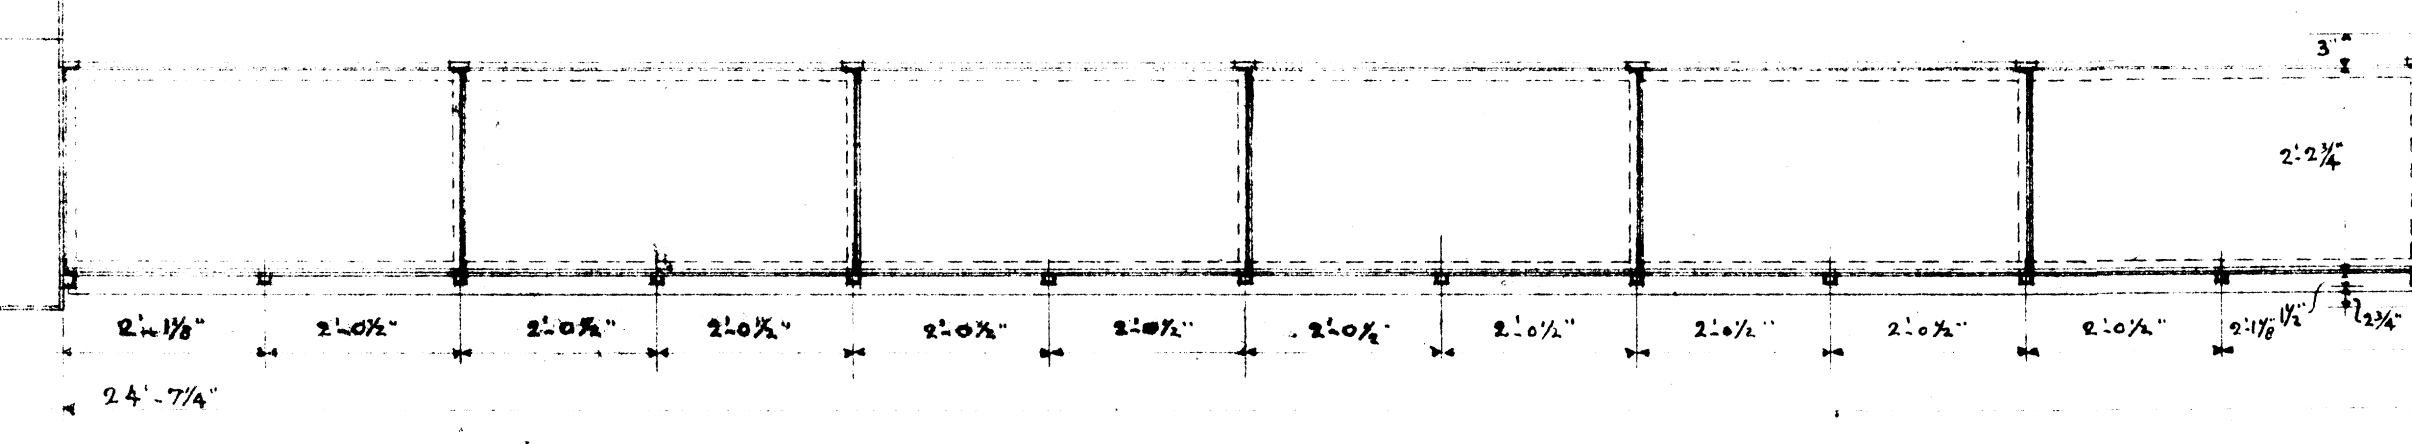


PLAN UPPER CUPBOARDS IN SHOPFRONT

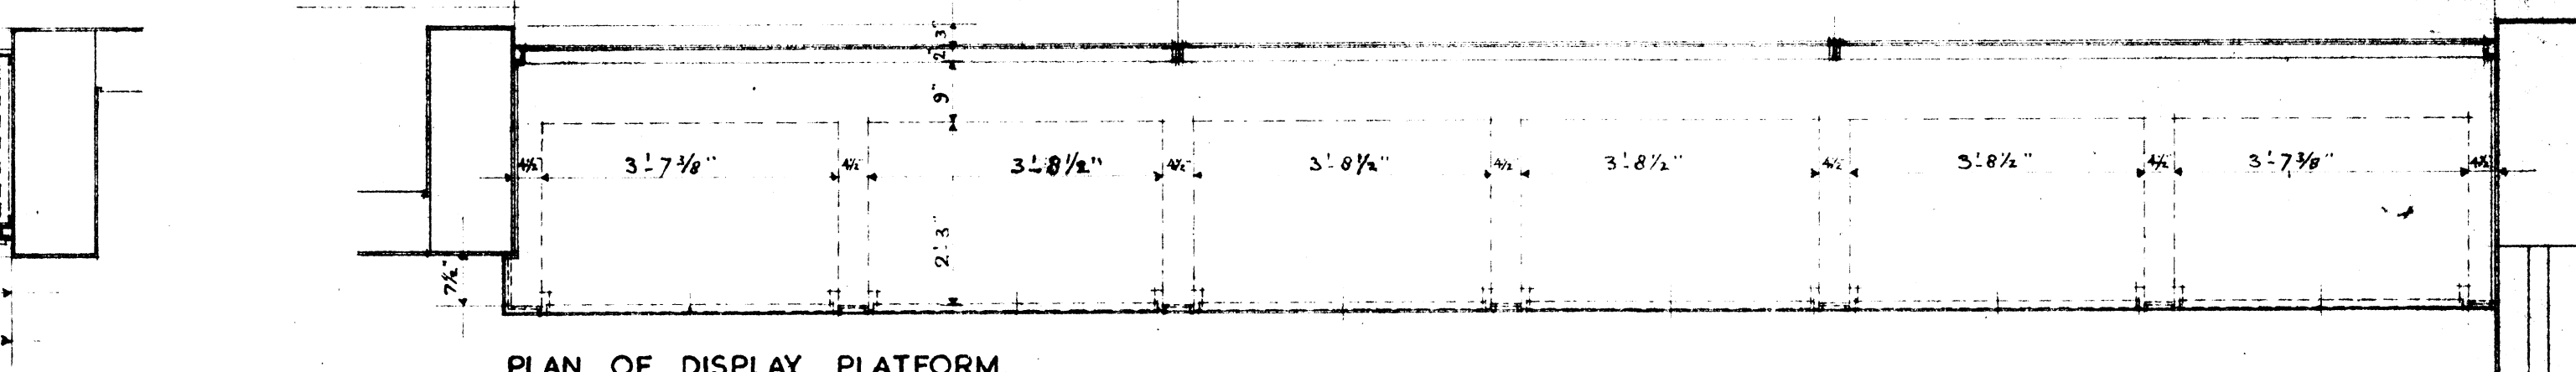


PLAN OF DISPLAY PLATFORM

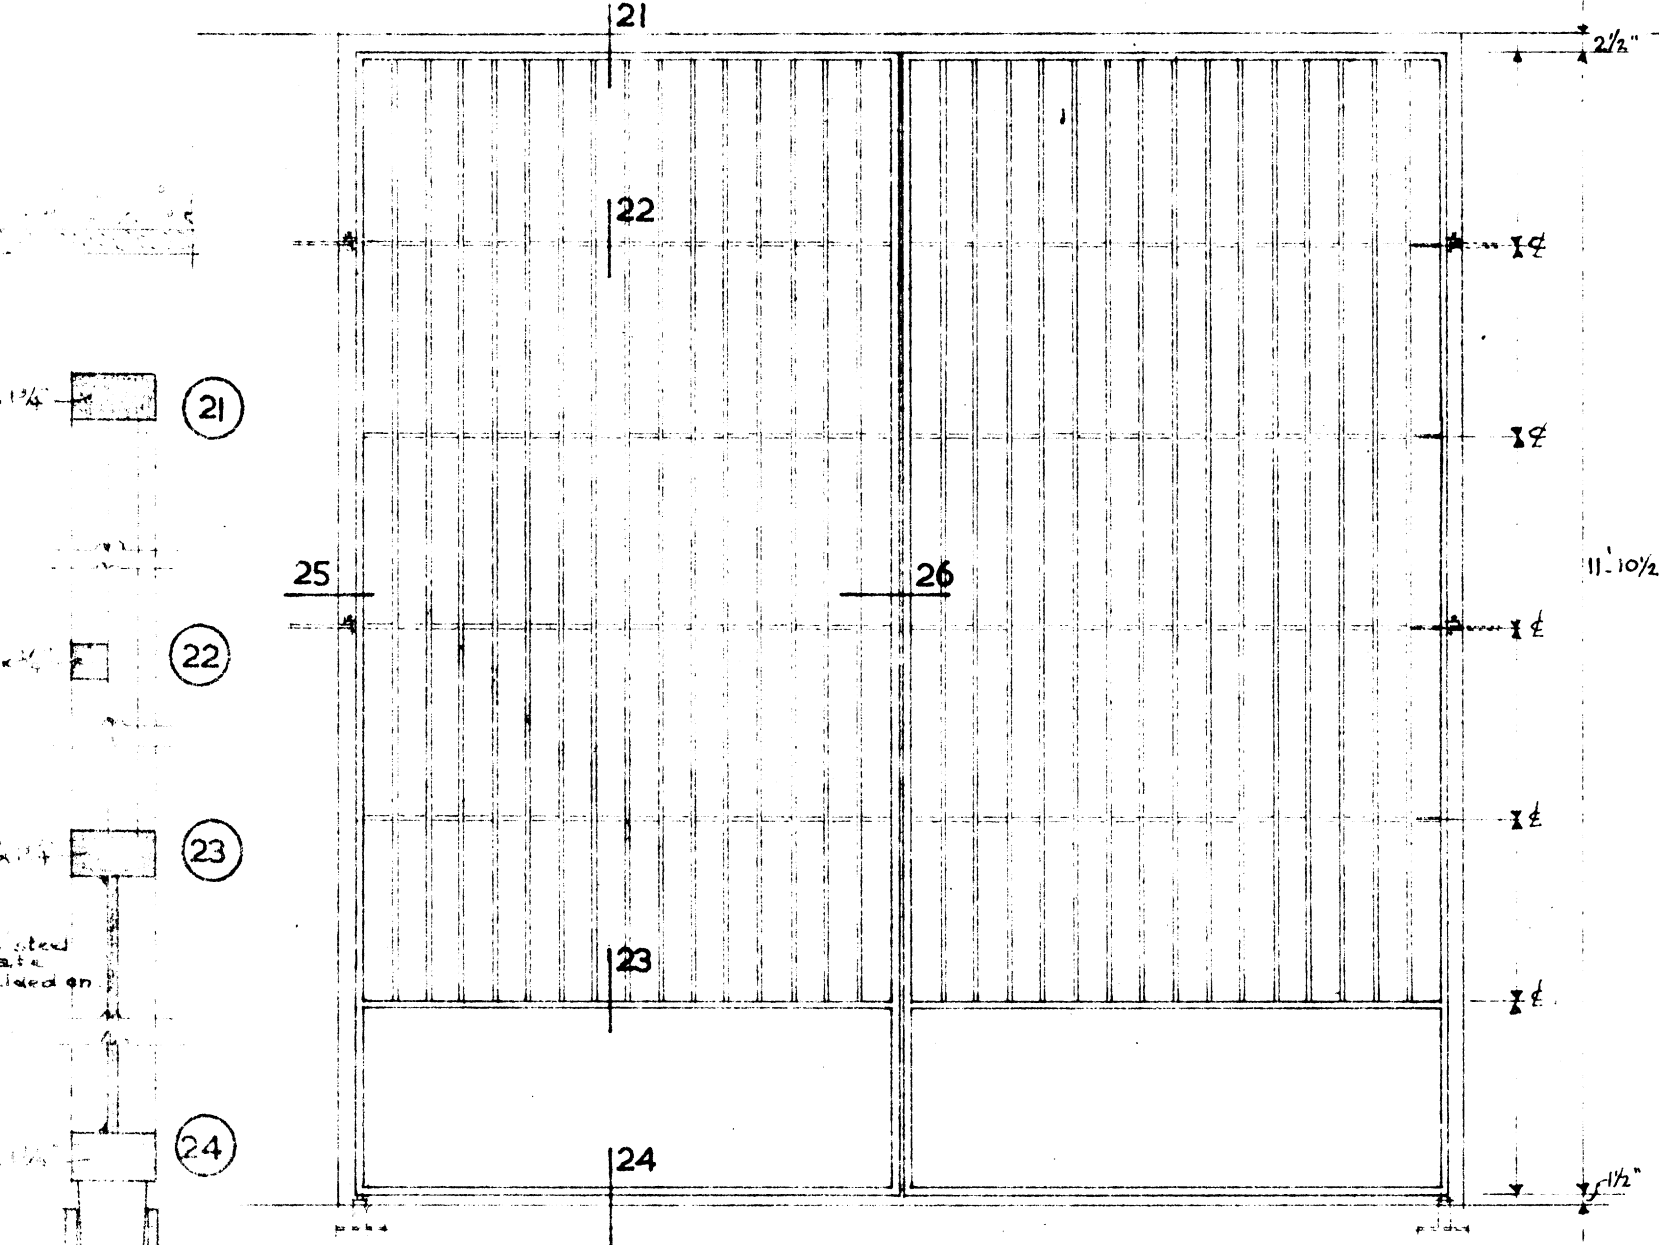


ELEVATION DRIVE GATES
NO. REQUIRED: 1 SET AS SHOWN.

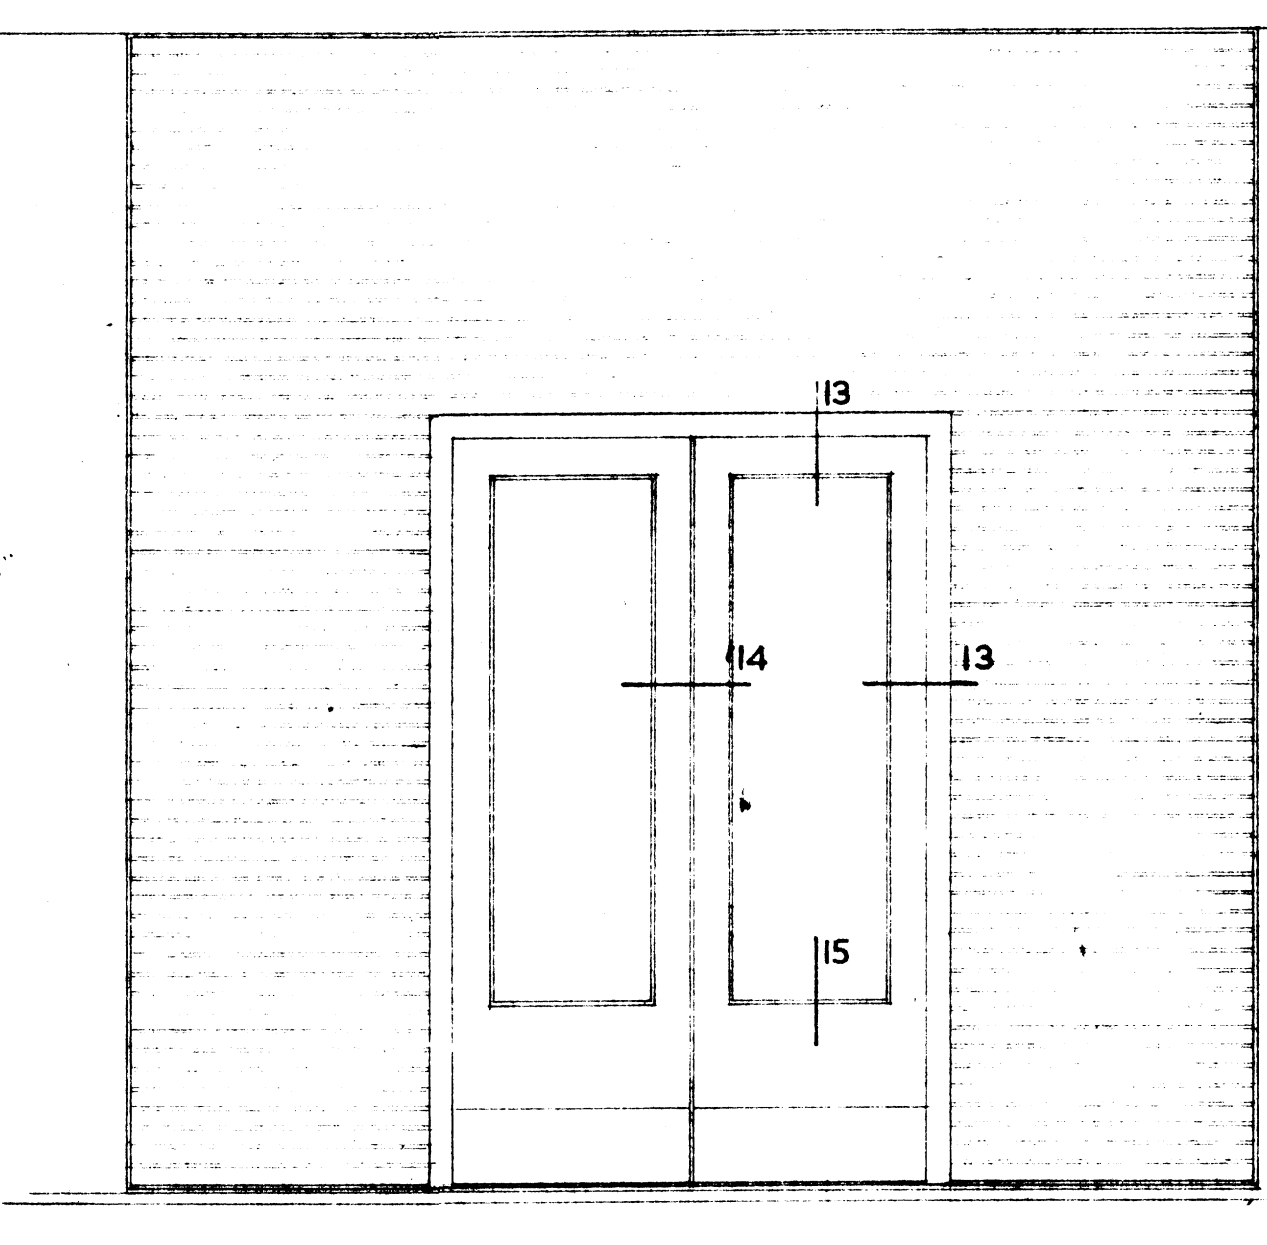



ELEVATION ENTRANCE DOOR

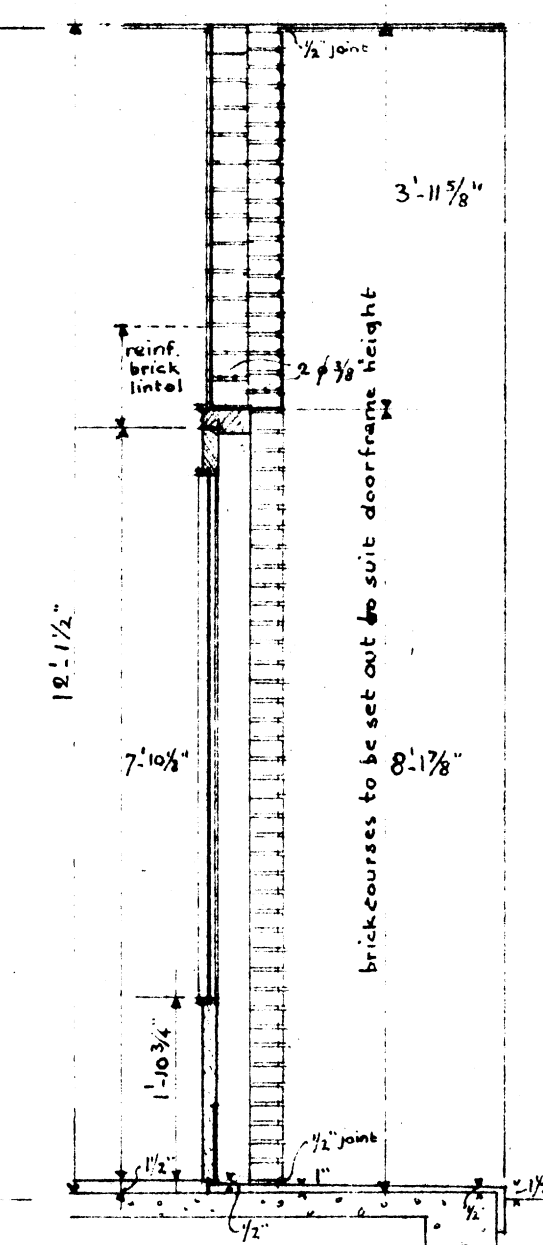


SECTION ENTRANCE

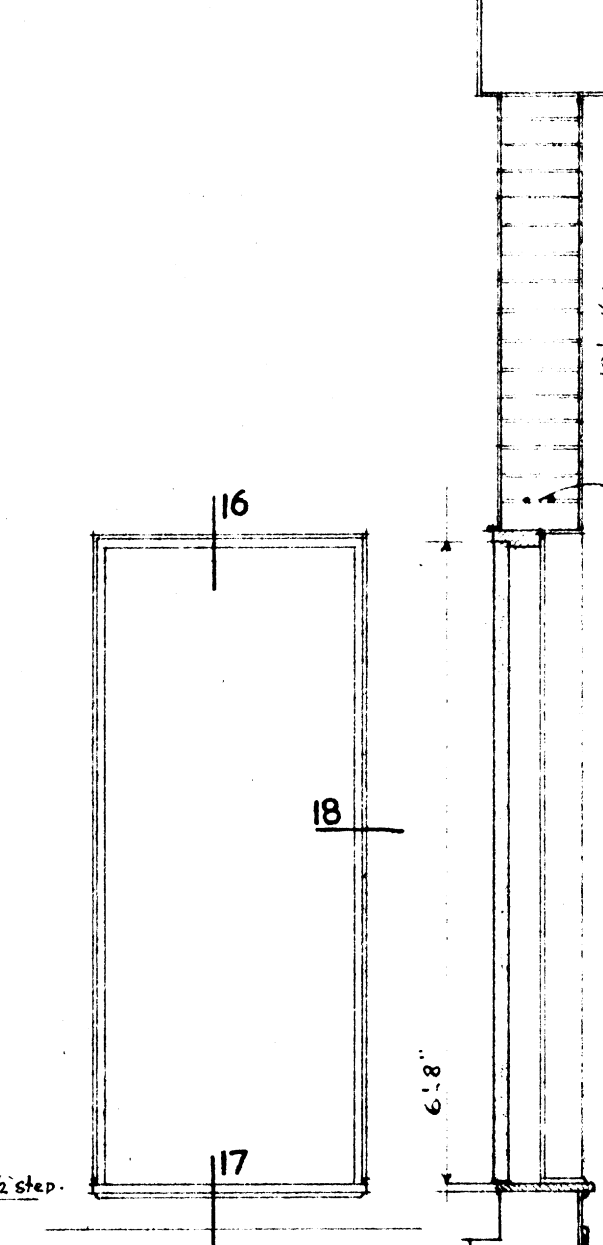

ELEVATION SECTION
PLAN DOOR TO OFFICE

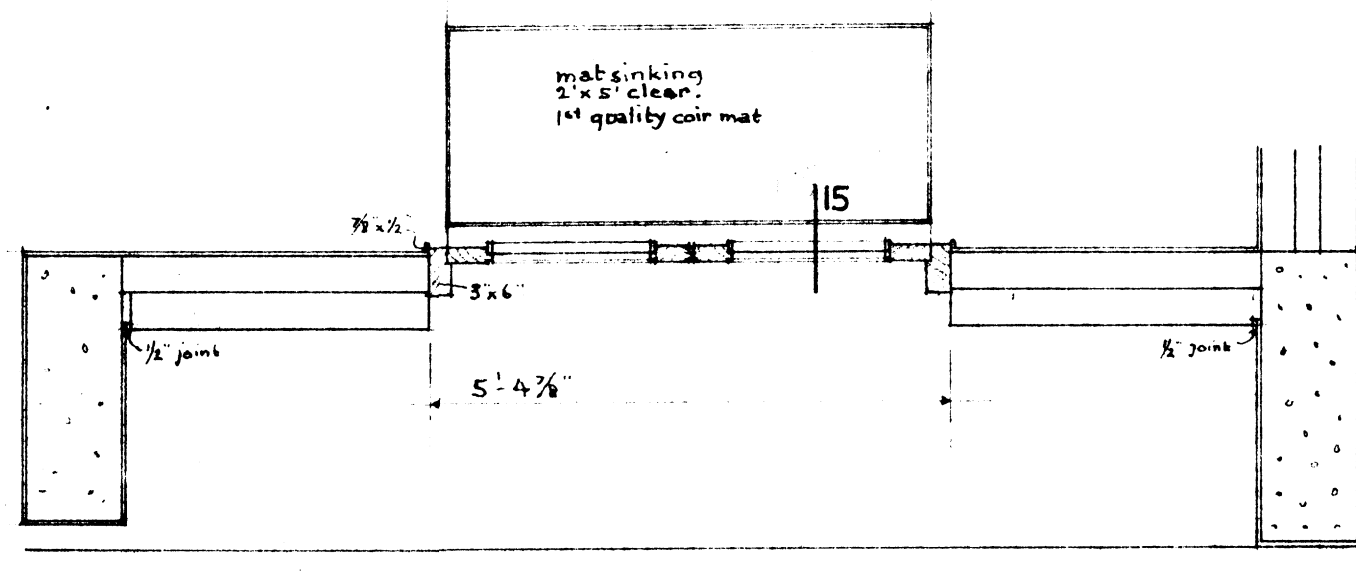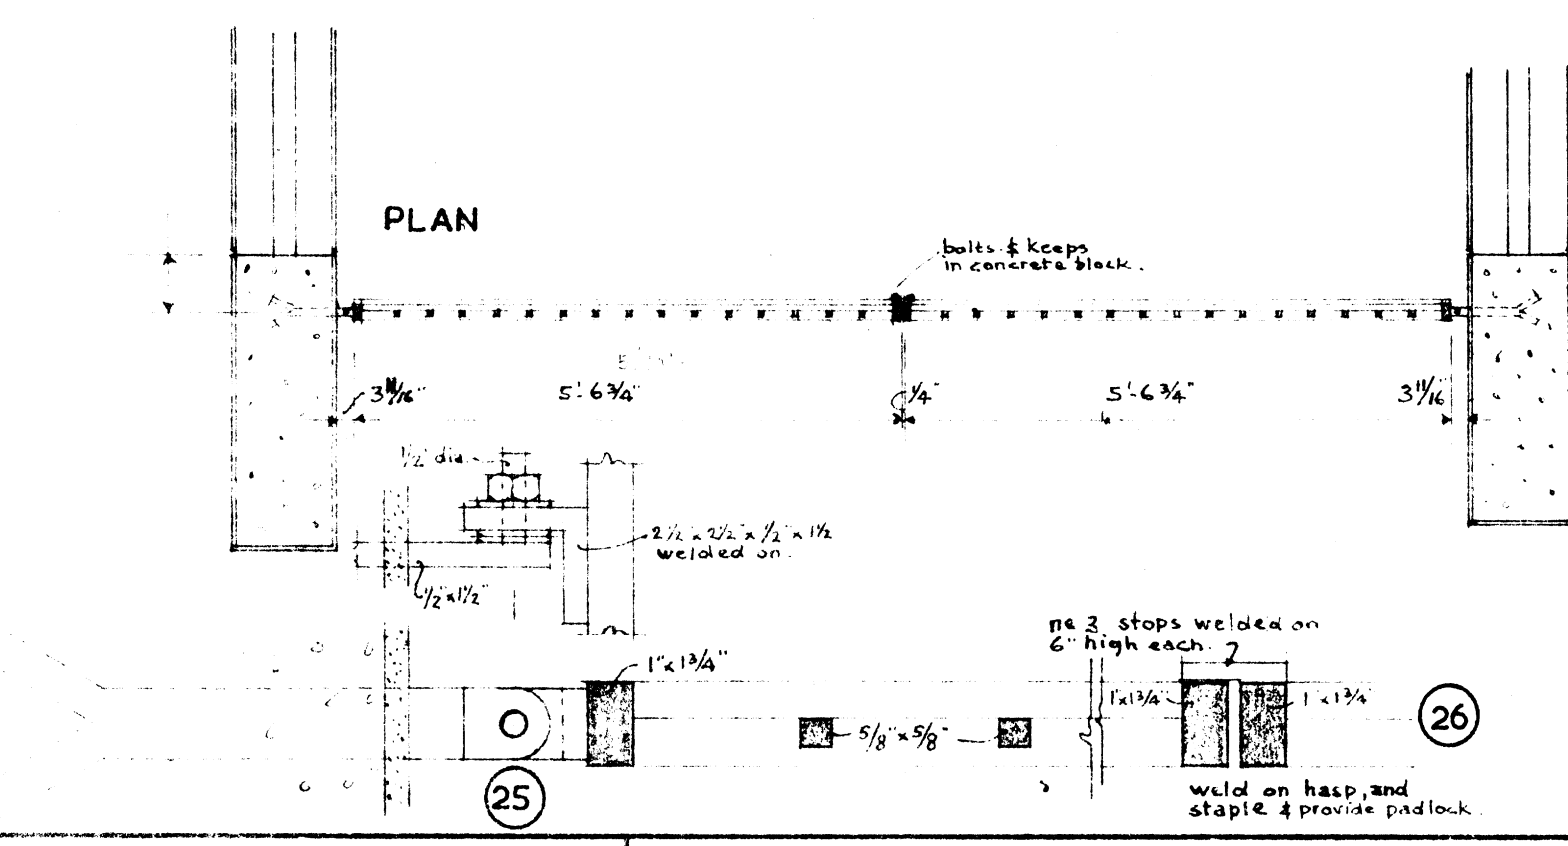

PLAN ENTRANCE DOOR

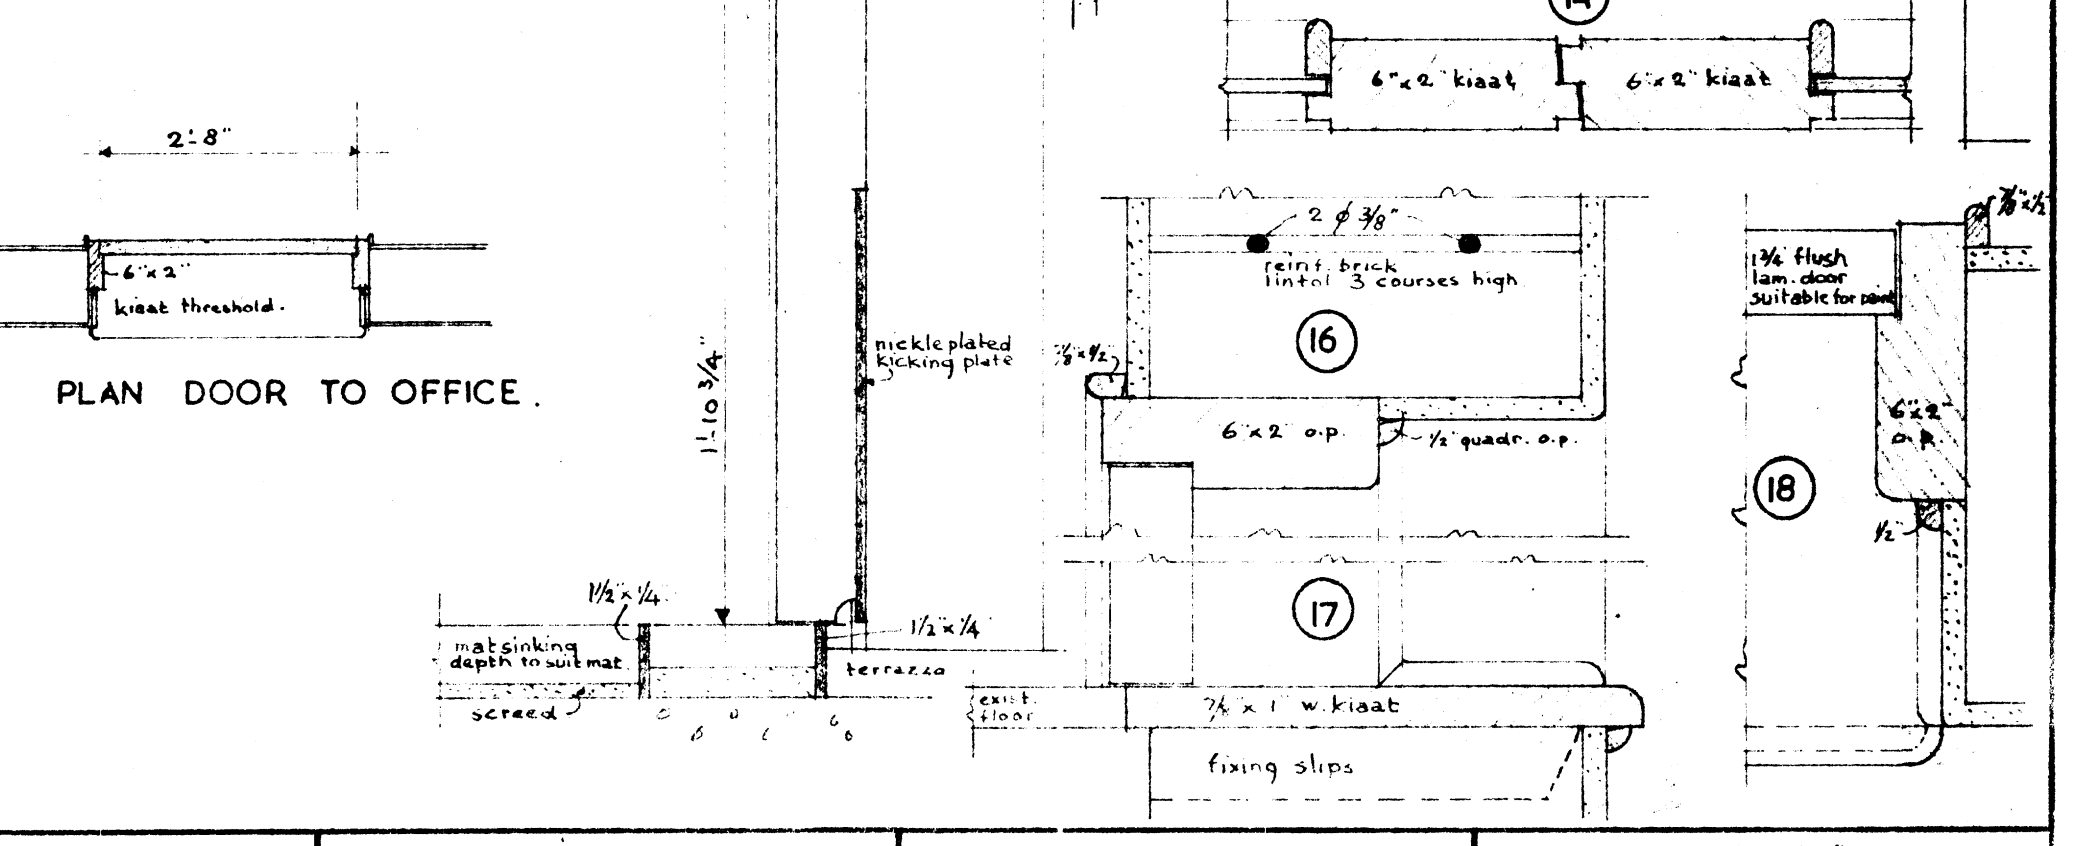

NOTE: ALL DIMENSIONS MUST BE CHECKED ON JOB BEFORE STARTING ANY WORK.

NERMAN EATON A.R.I.B.A. M.I.A.
CHARTERED ARCHITECT.
VIRRA HOUSE, PRETORIA.

NEW SHOP FOR K. HUBSCH ESQ AT 492 PRETORIUS STREET, PRETORIA.
TO BE BUILT ON REMAINDER OF ERF 44 ARCADIA.

REVISIONS.

DETAILS

SCALE: 1/2" = 1'-0" & 1/4" FS.
DATE: 4-1-1950.
DRWG: 192 A/2