


SCHEME NO 2
 (NEW FACADE TO GROUND FLOOR)


BARCLAY'S EAST-END BRANCH BANK.
 1/8TH SCALE, DRAWING OF SUGGESTED IMPROVEMENTS.

DRAWING NO B/108p
 6TH OCTOBER 1932.


SCALE 1" = 10 FEET

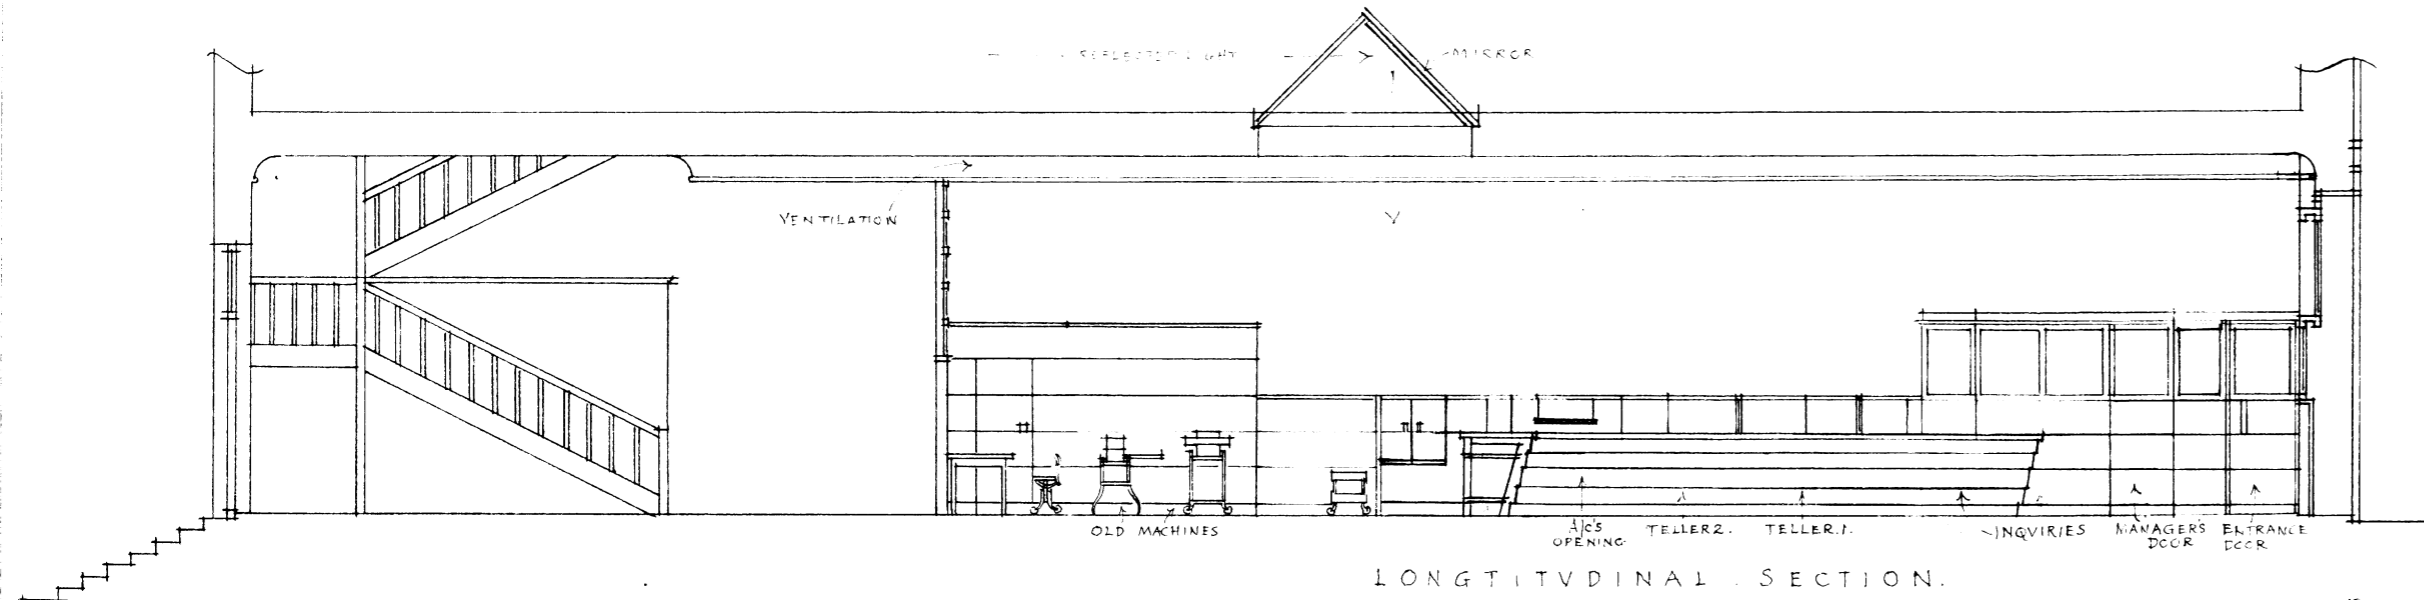


LONGITUDINAL SECTION.

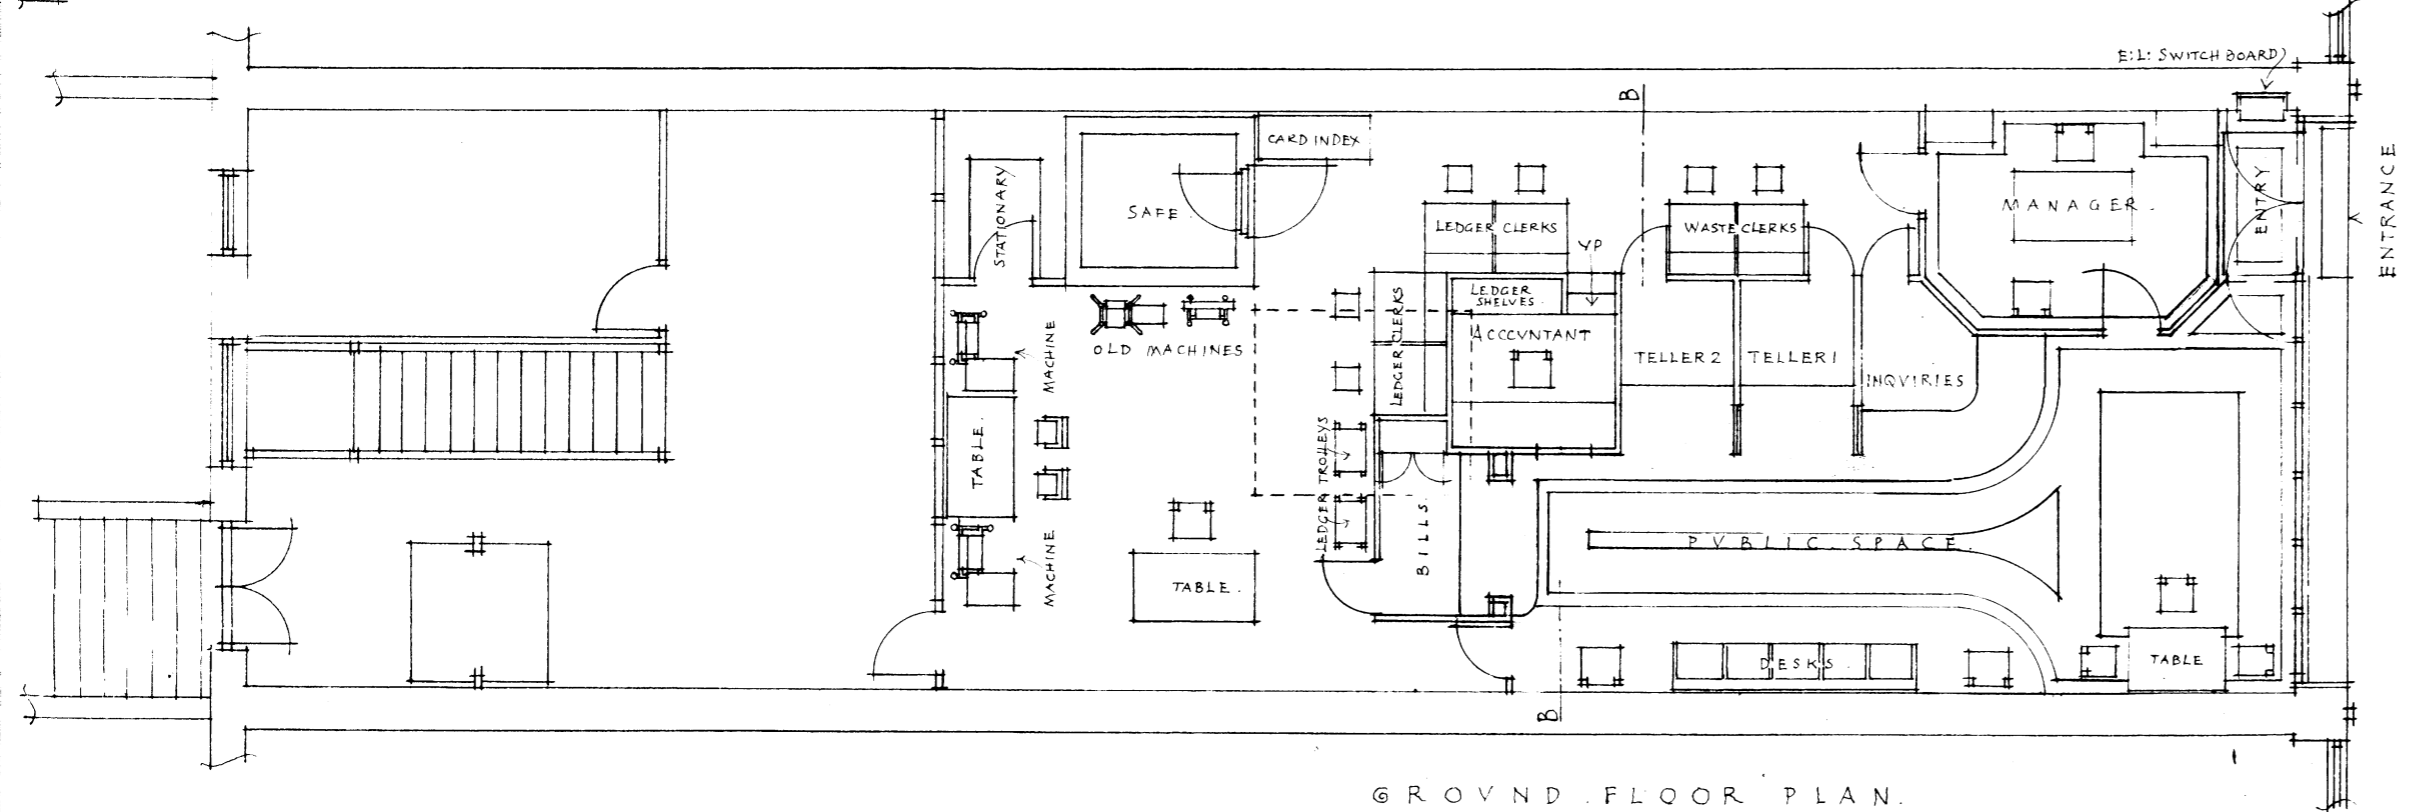

GROUND FLOOR PLAN.

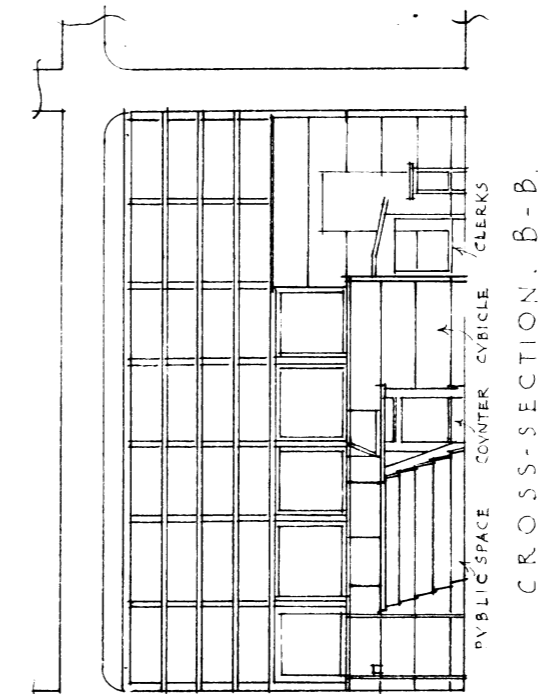

CROSS-SECTION B-B.

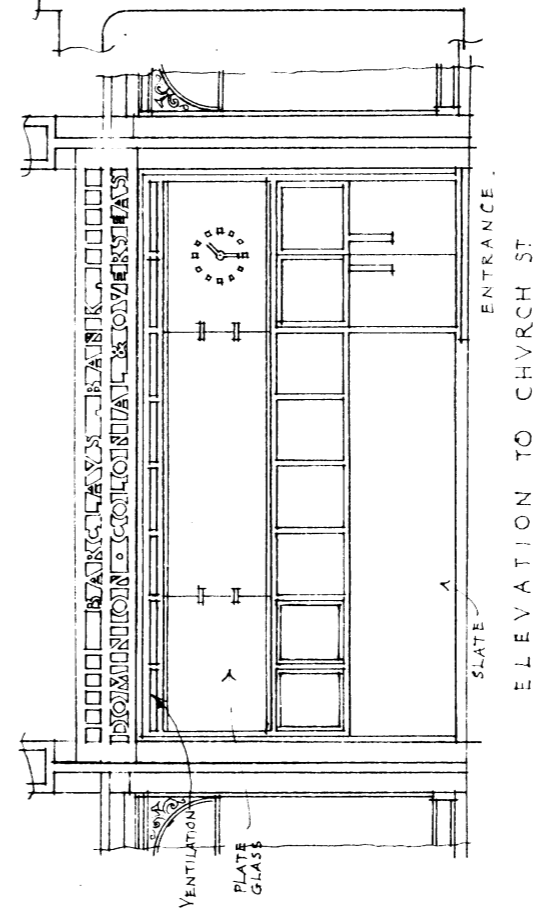

ELEVATION TO CHURCH ST.

NORMAN EATON A.R.I.B.A.
 ARCHITECT, PRETORIA.