



NEW SWIMMING BATH AND OPEN AIR THEATRE FOR THE PRETORIA HIGH SCHOOL FOR GIRLS.  
 SIXTEENTH SCALE SKETCH OF FINAL ARRANGEMENT ACCEPTED BY SUB-COMMITTEE.

DWG NO P4  
 22.6.36

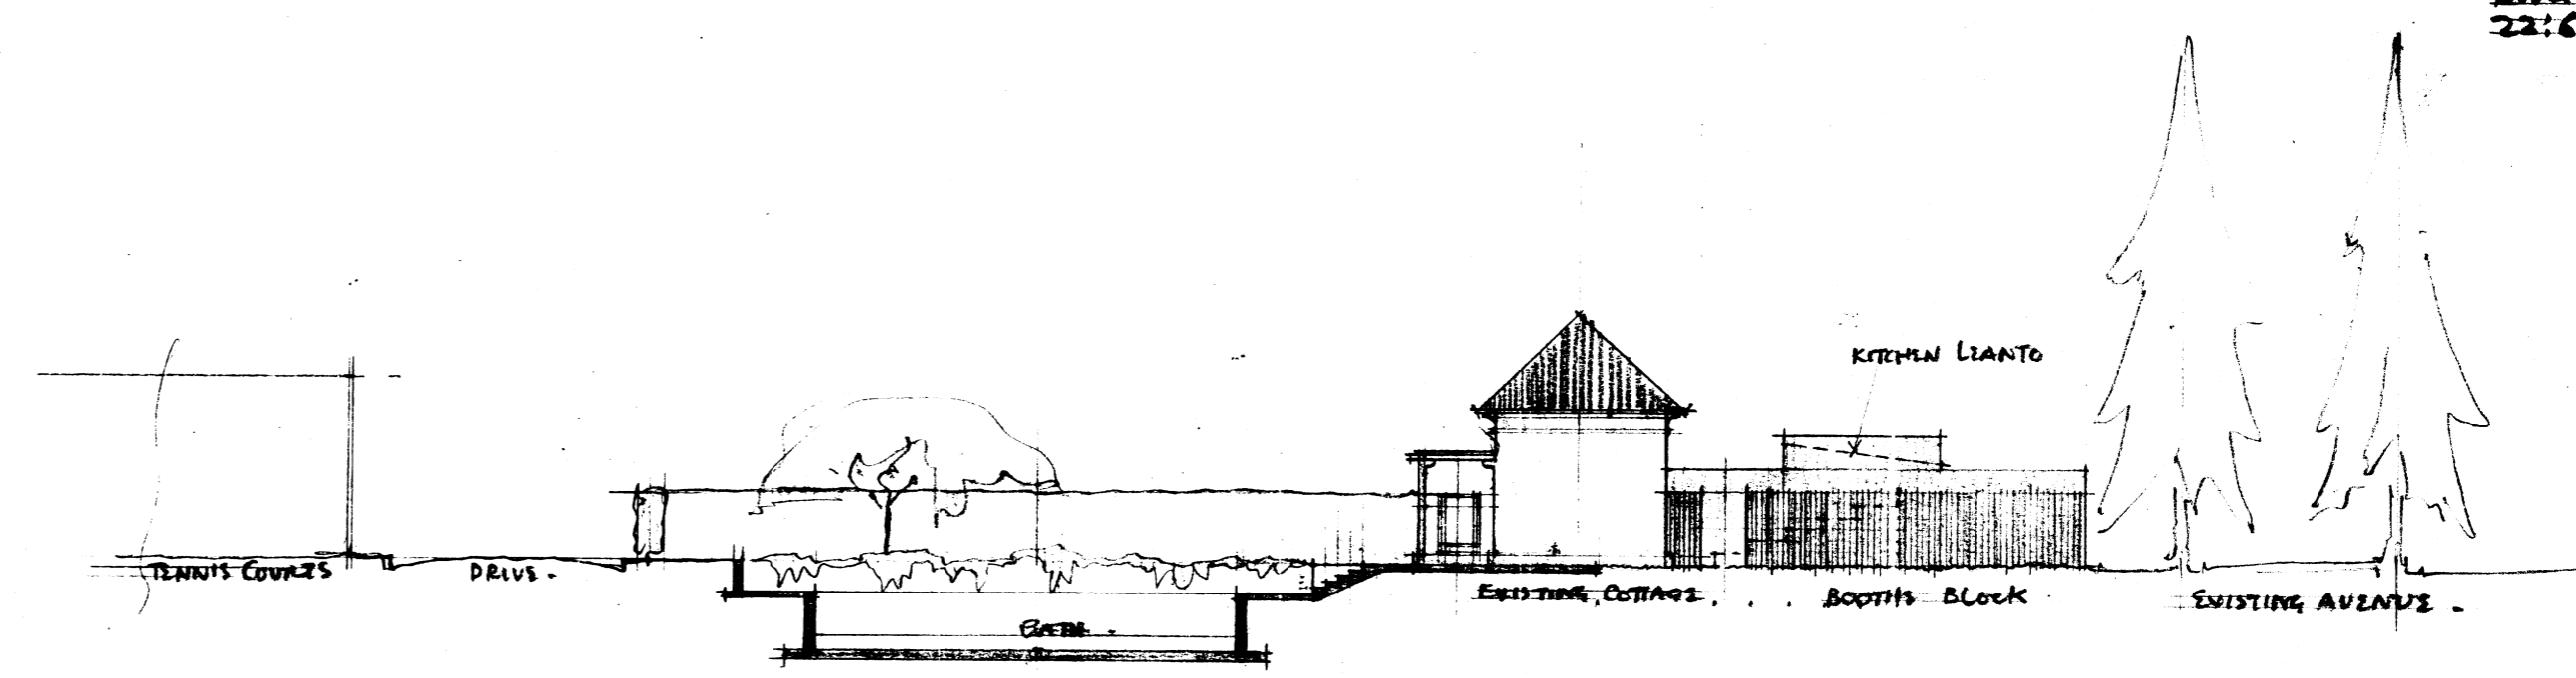

NORTH TO SOUTH SECTION THROUGH SWIMMING BATH SHOWING WEST ELEVATION OF EXISTING COTTAGE AND NEW BOOTH BLOCK.

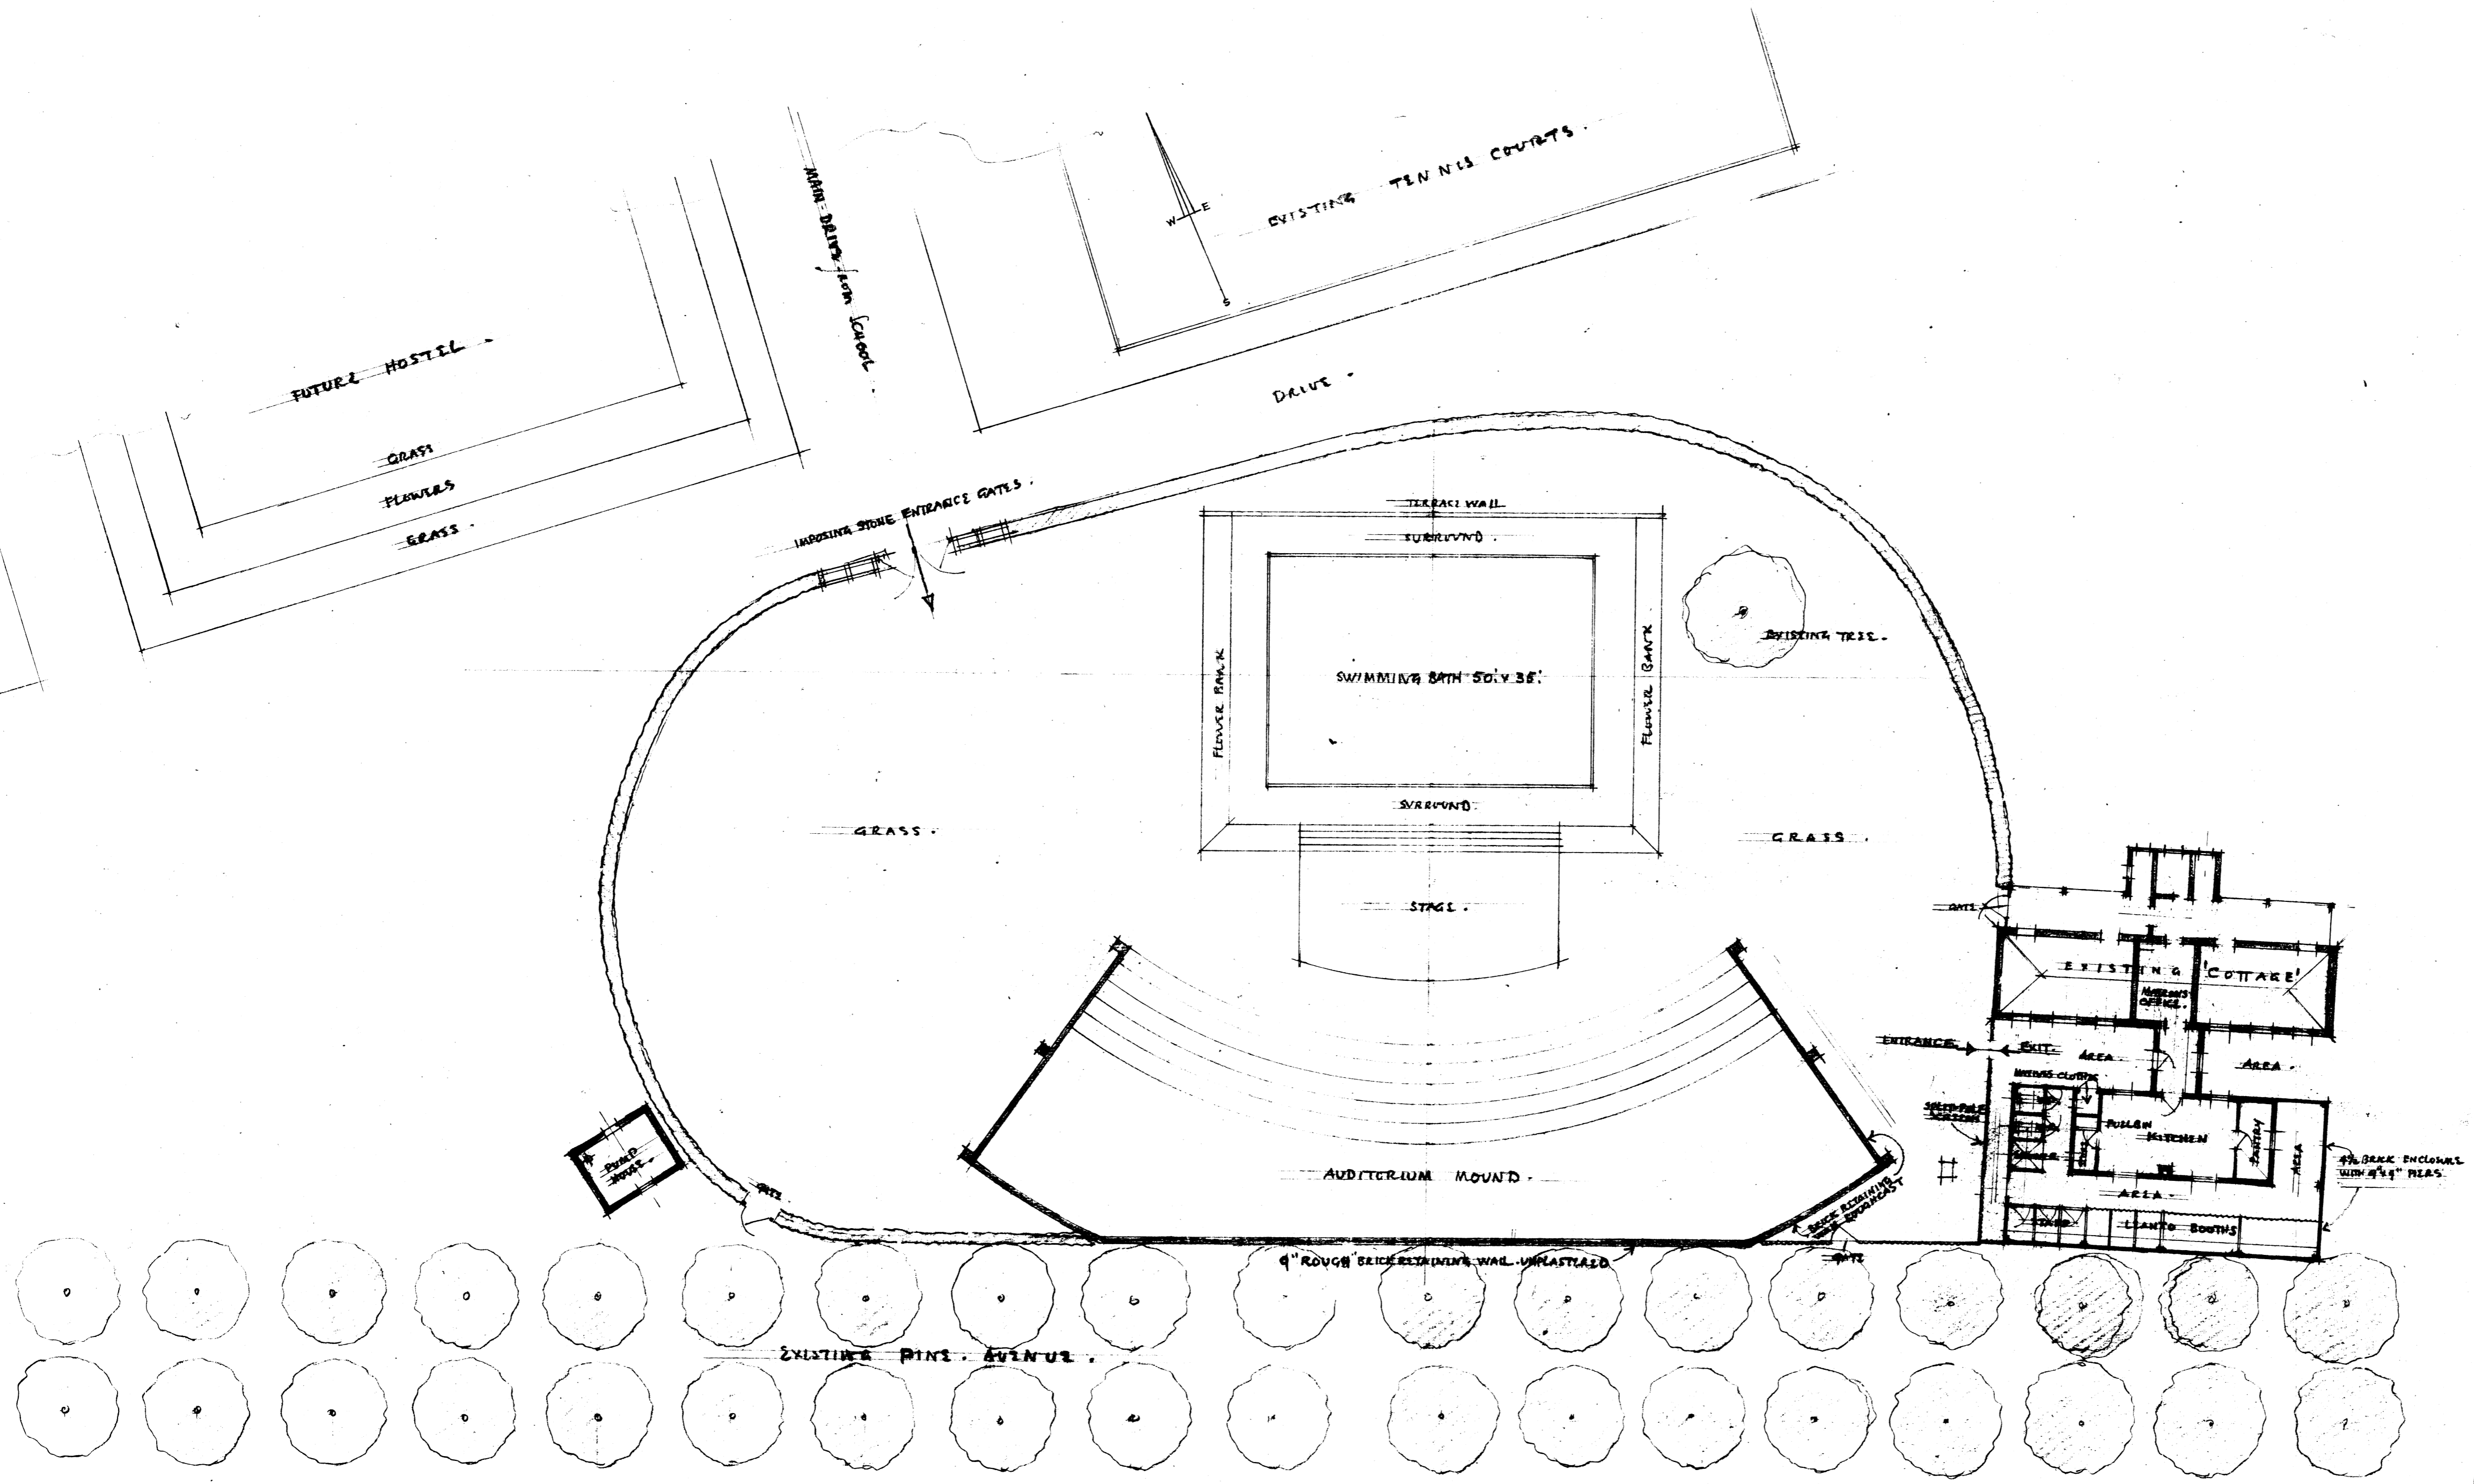

DRAWN OUT IN THE OFFICE OF  
 NORMAN LATCH ARCHT.  
 CHARTERED ARCHTCT.  
 PRETORIA