



NEW NURSES HOME for CHILDRENS CHRONIC SICK HOME at MEERHOF for THE TRANSVAAL PROVINCIAL ADMINISTRATION.

SIXTEENTH SCALE REVISED SKETCH PLANS,
DRAWING No P170/3 (SHEET 1)


NORMAN EATON & PARTNERS. ARCHITECTS
PRETORIA. 30:1:46.

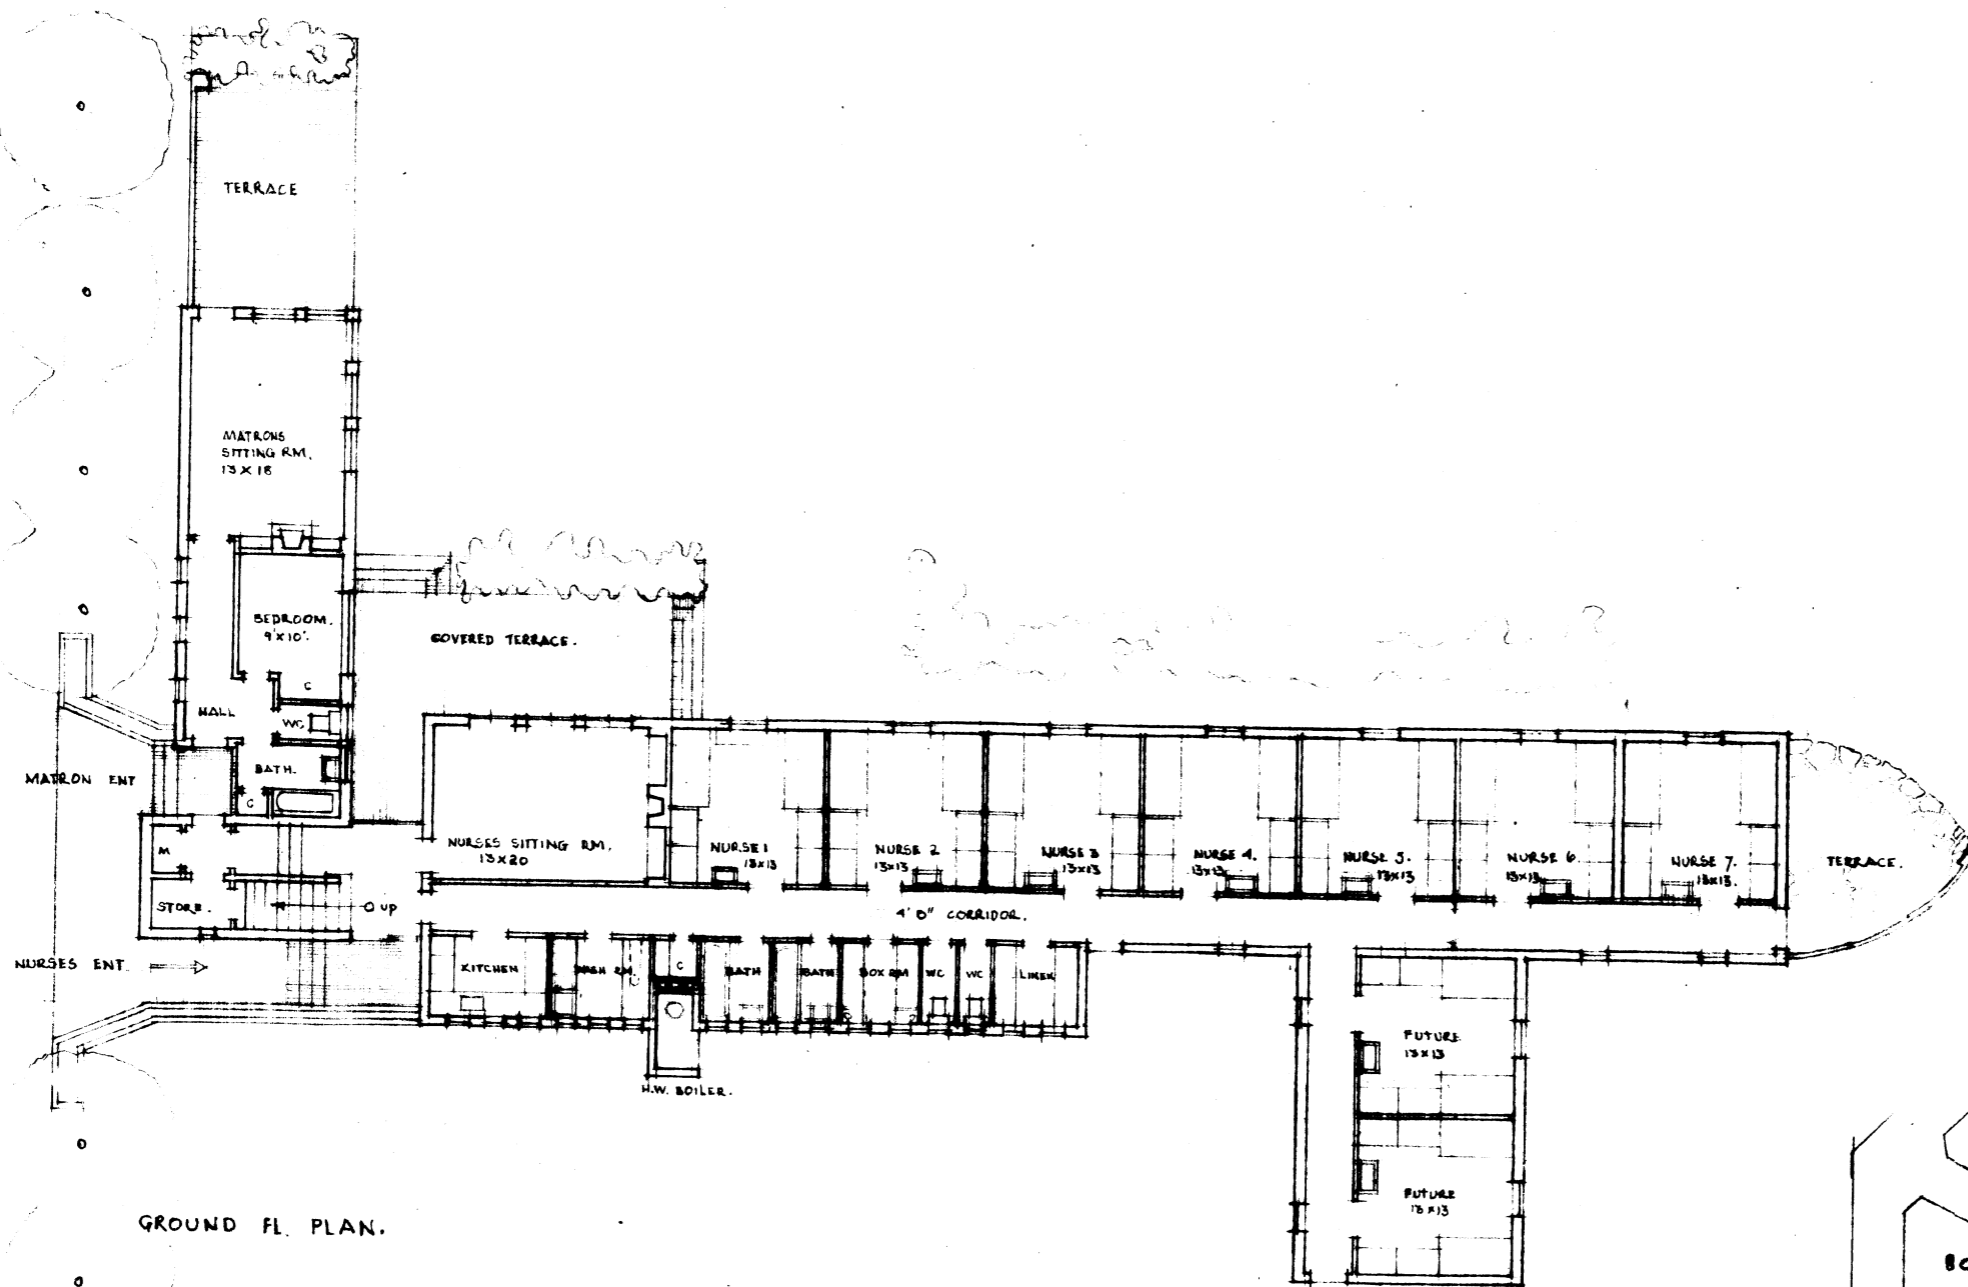

GROUND FL. PLAN.

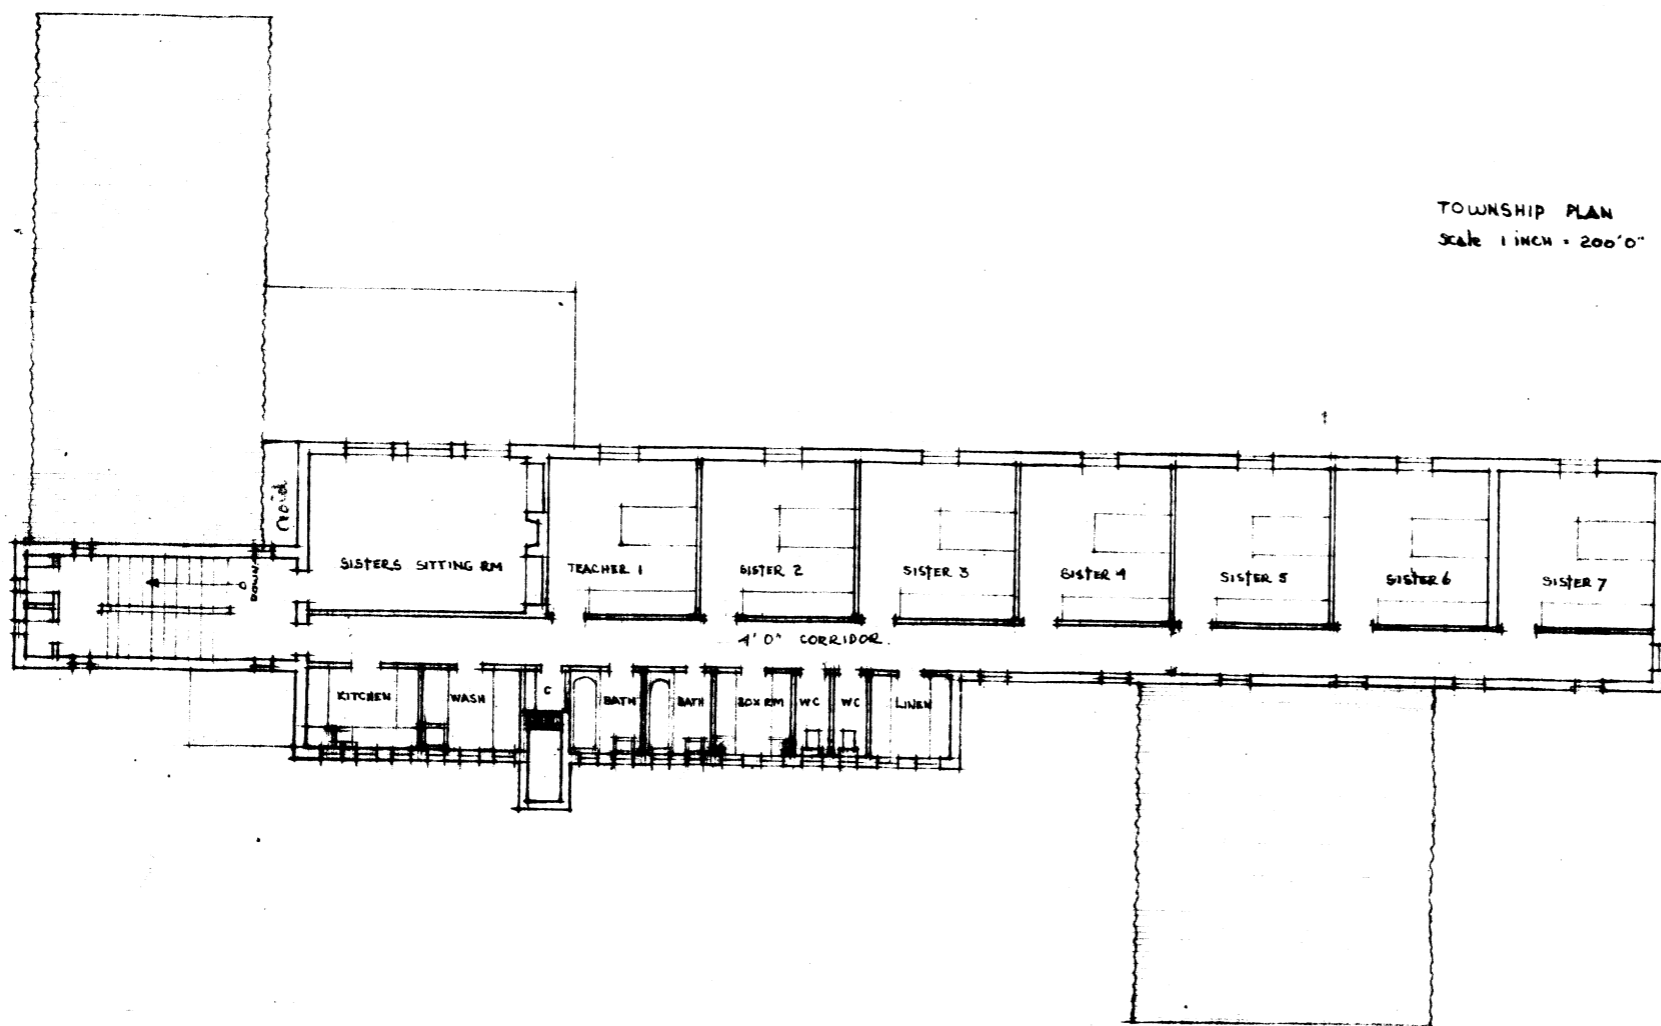

FIRST FLOOR PLAN

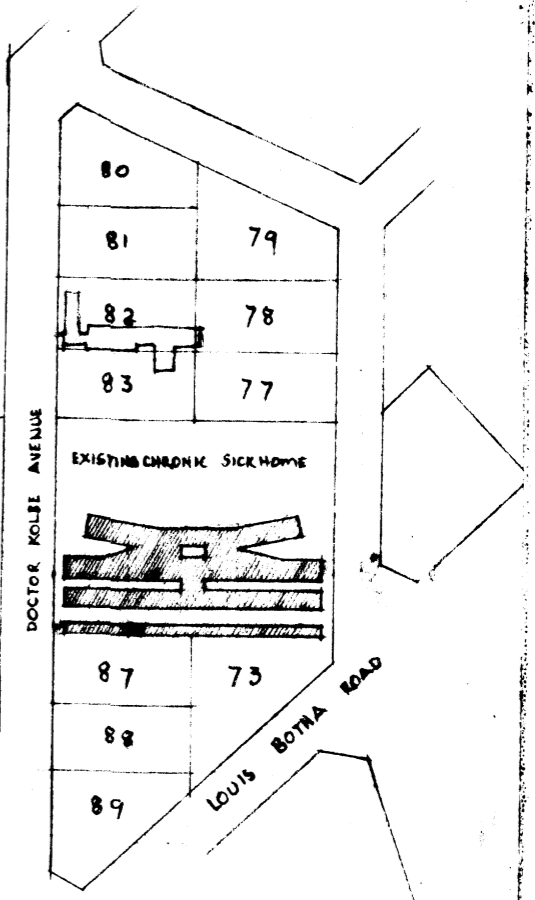

TOWNSHIP PLAN
Scale 1 inch = 200' 0"