



PROPOSED BLOCK OF FLATS TO BE ERECTED
ON ERF NO 90 PRETORIUS STREET ARCADIA
FOR MRS M. KUISIS

DRAWING NUMBER: Ka 167p. 24.9.34
Plans


PLAN & ELEVATIONS SECTION
SCALE: 1/8" = 1'-0"

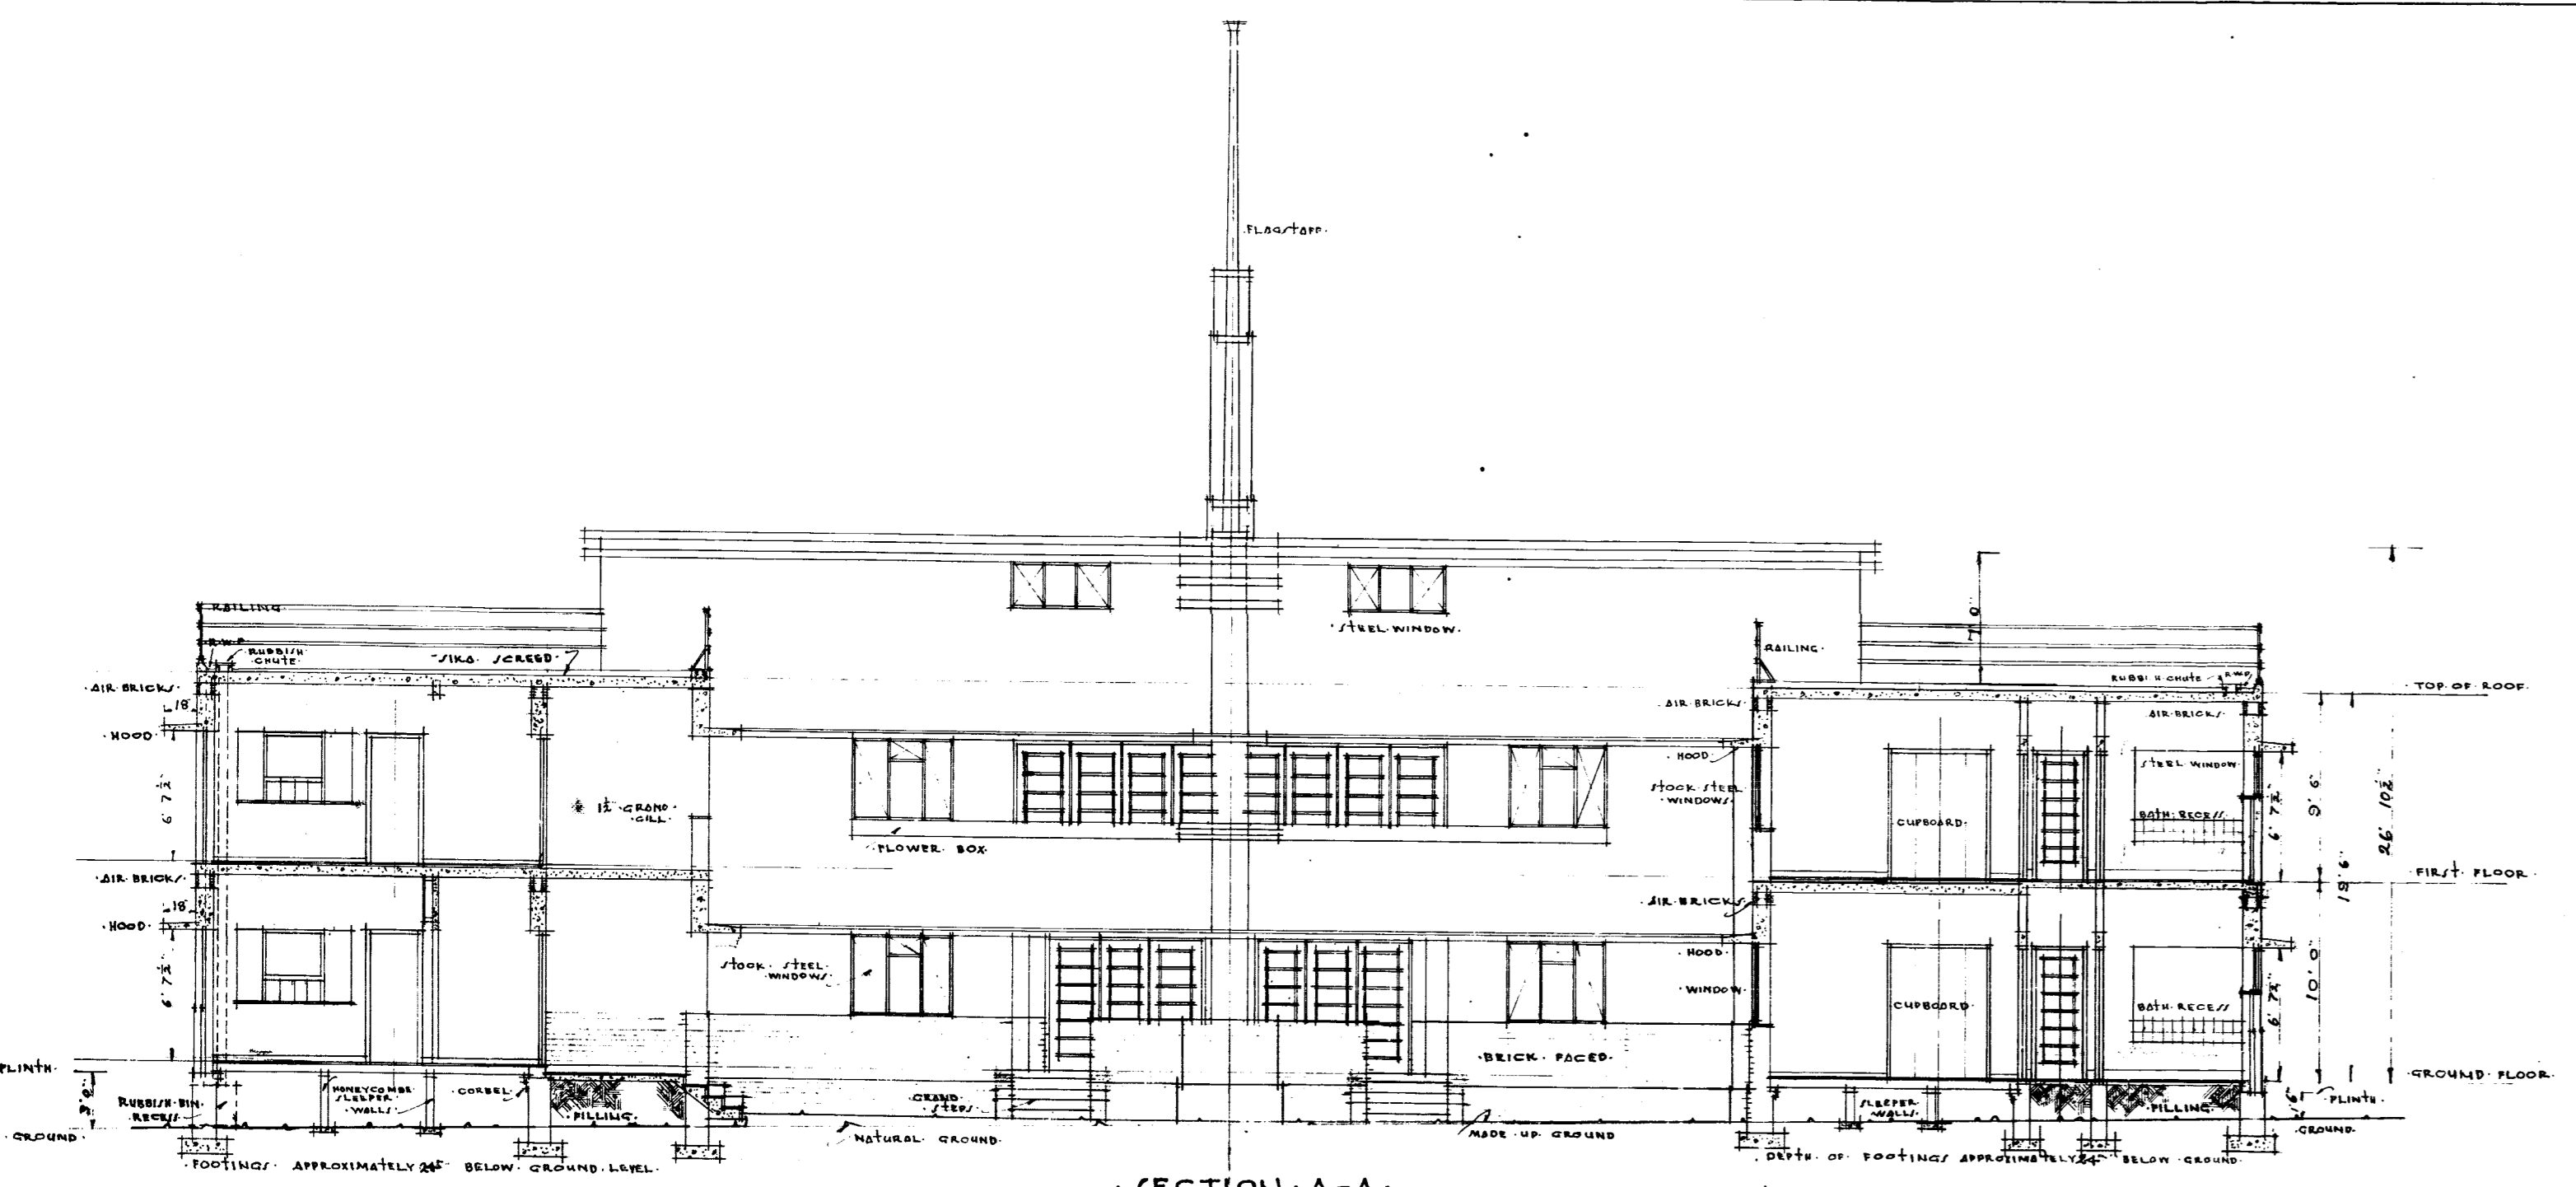


SECTION A-A

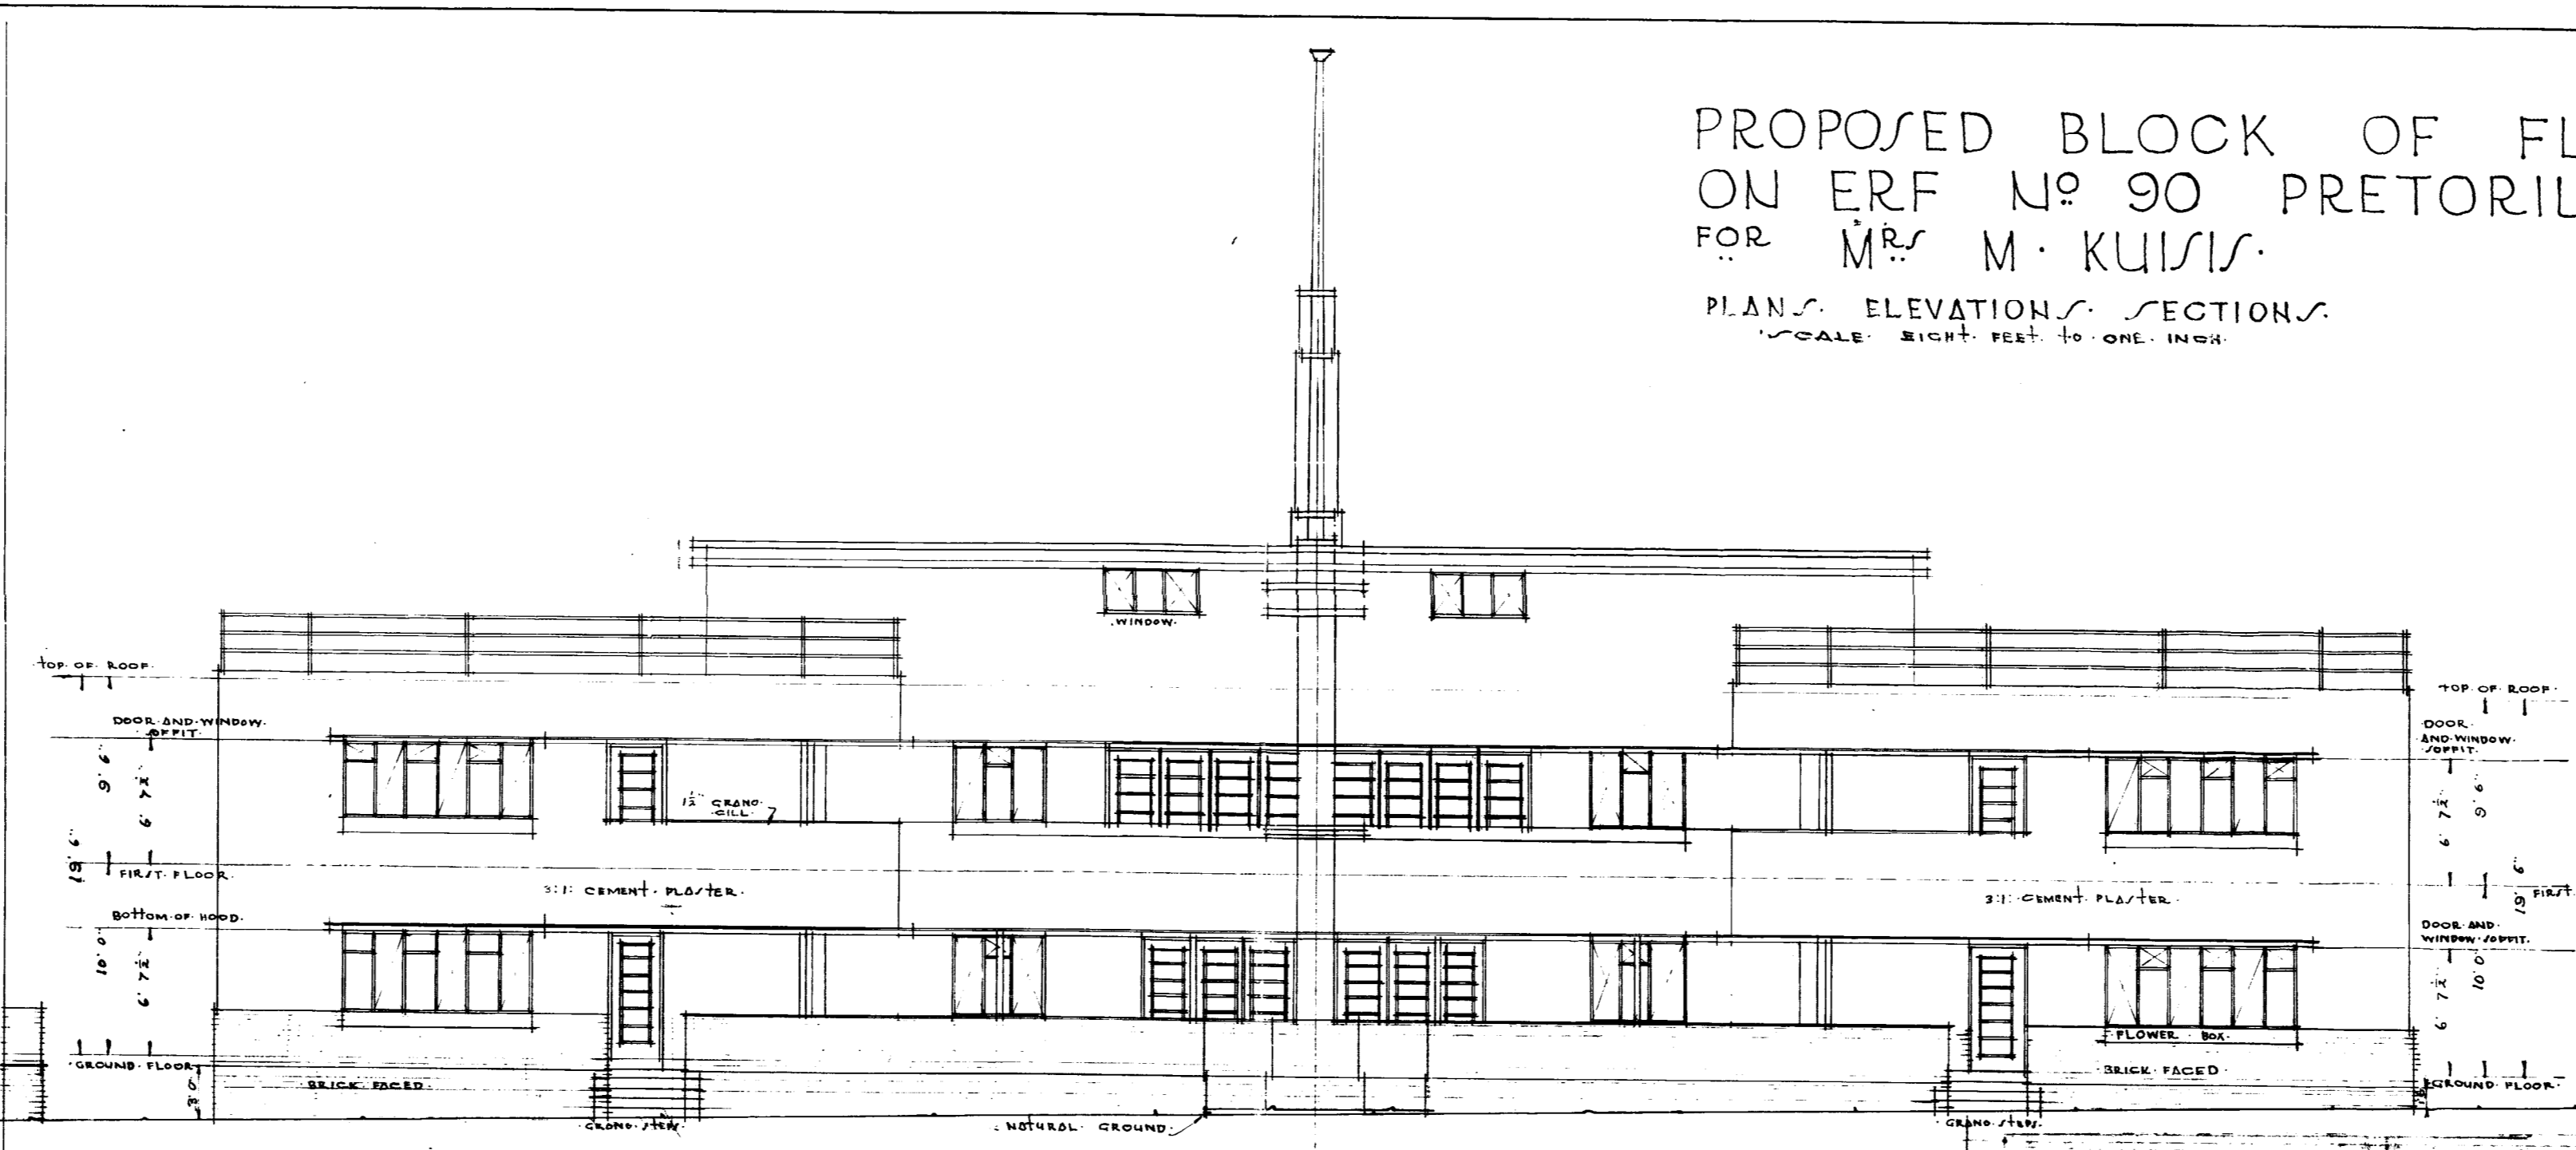


ELEVATION TO PRETORIUS STREET

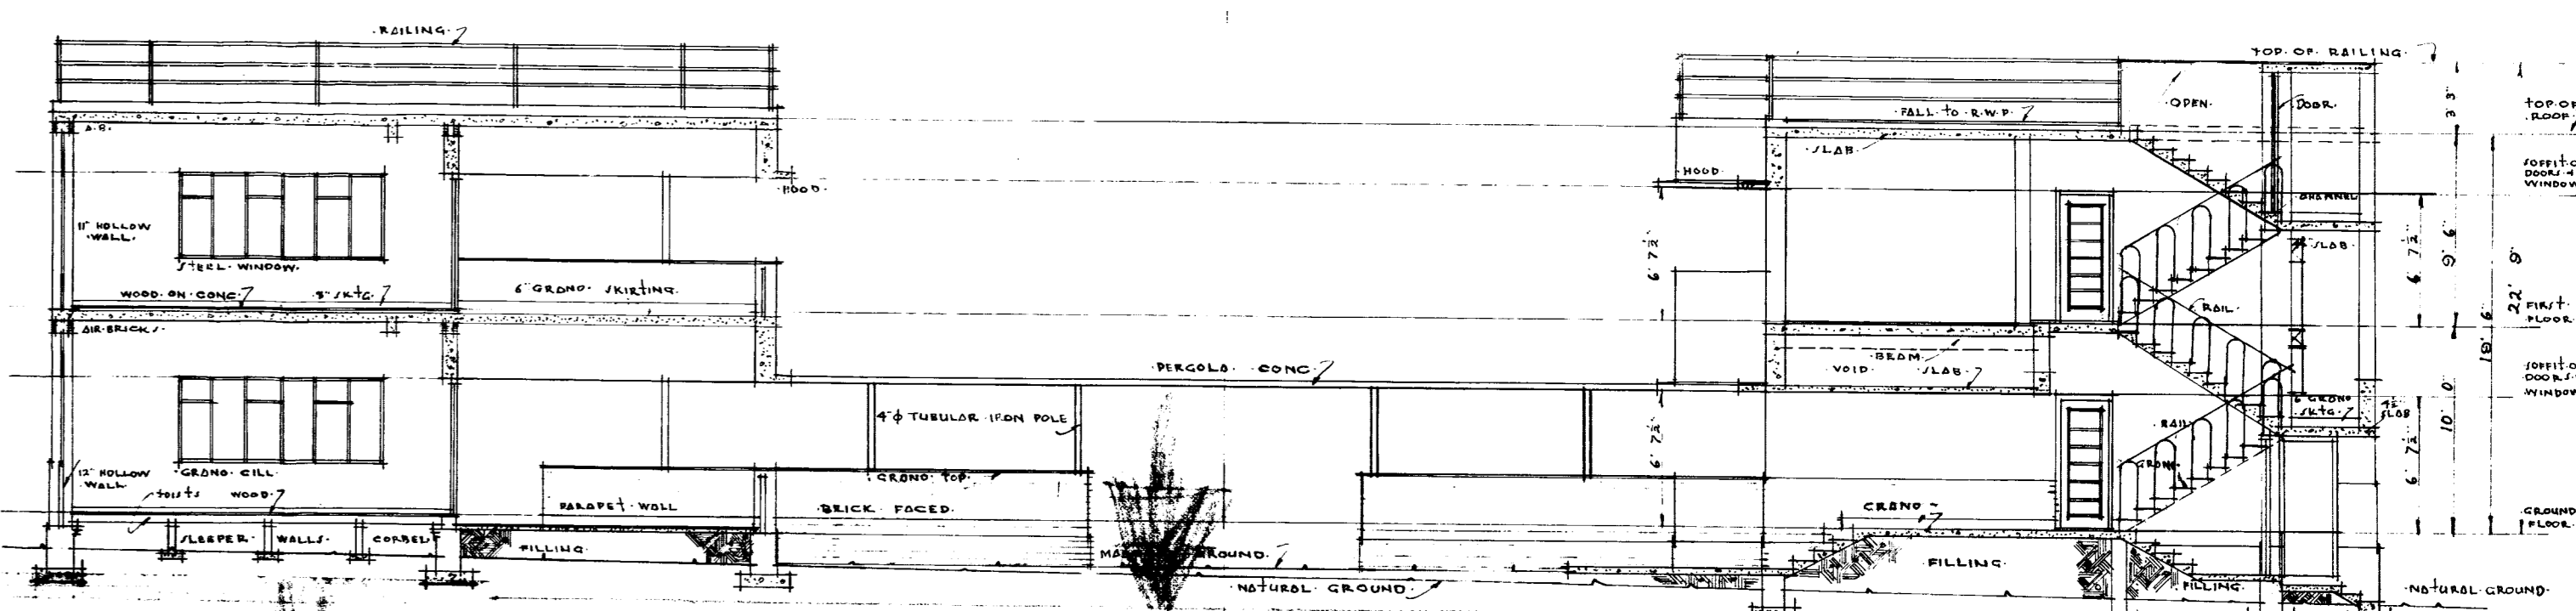


SECTION B-B

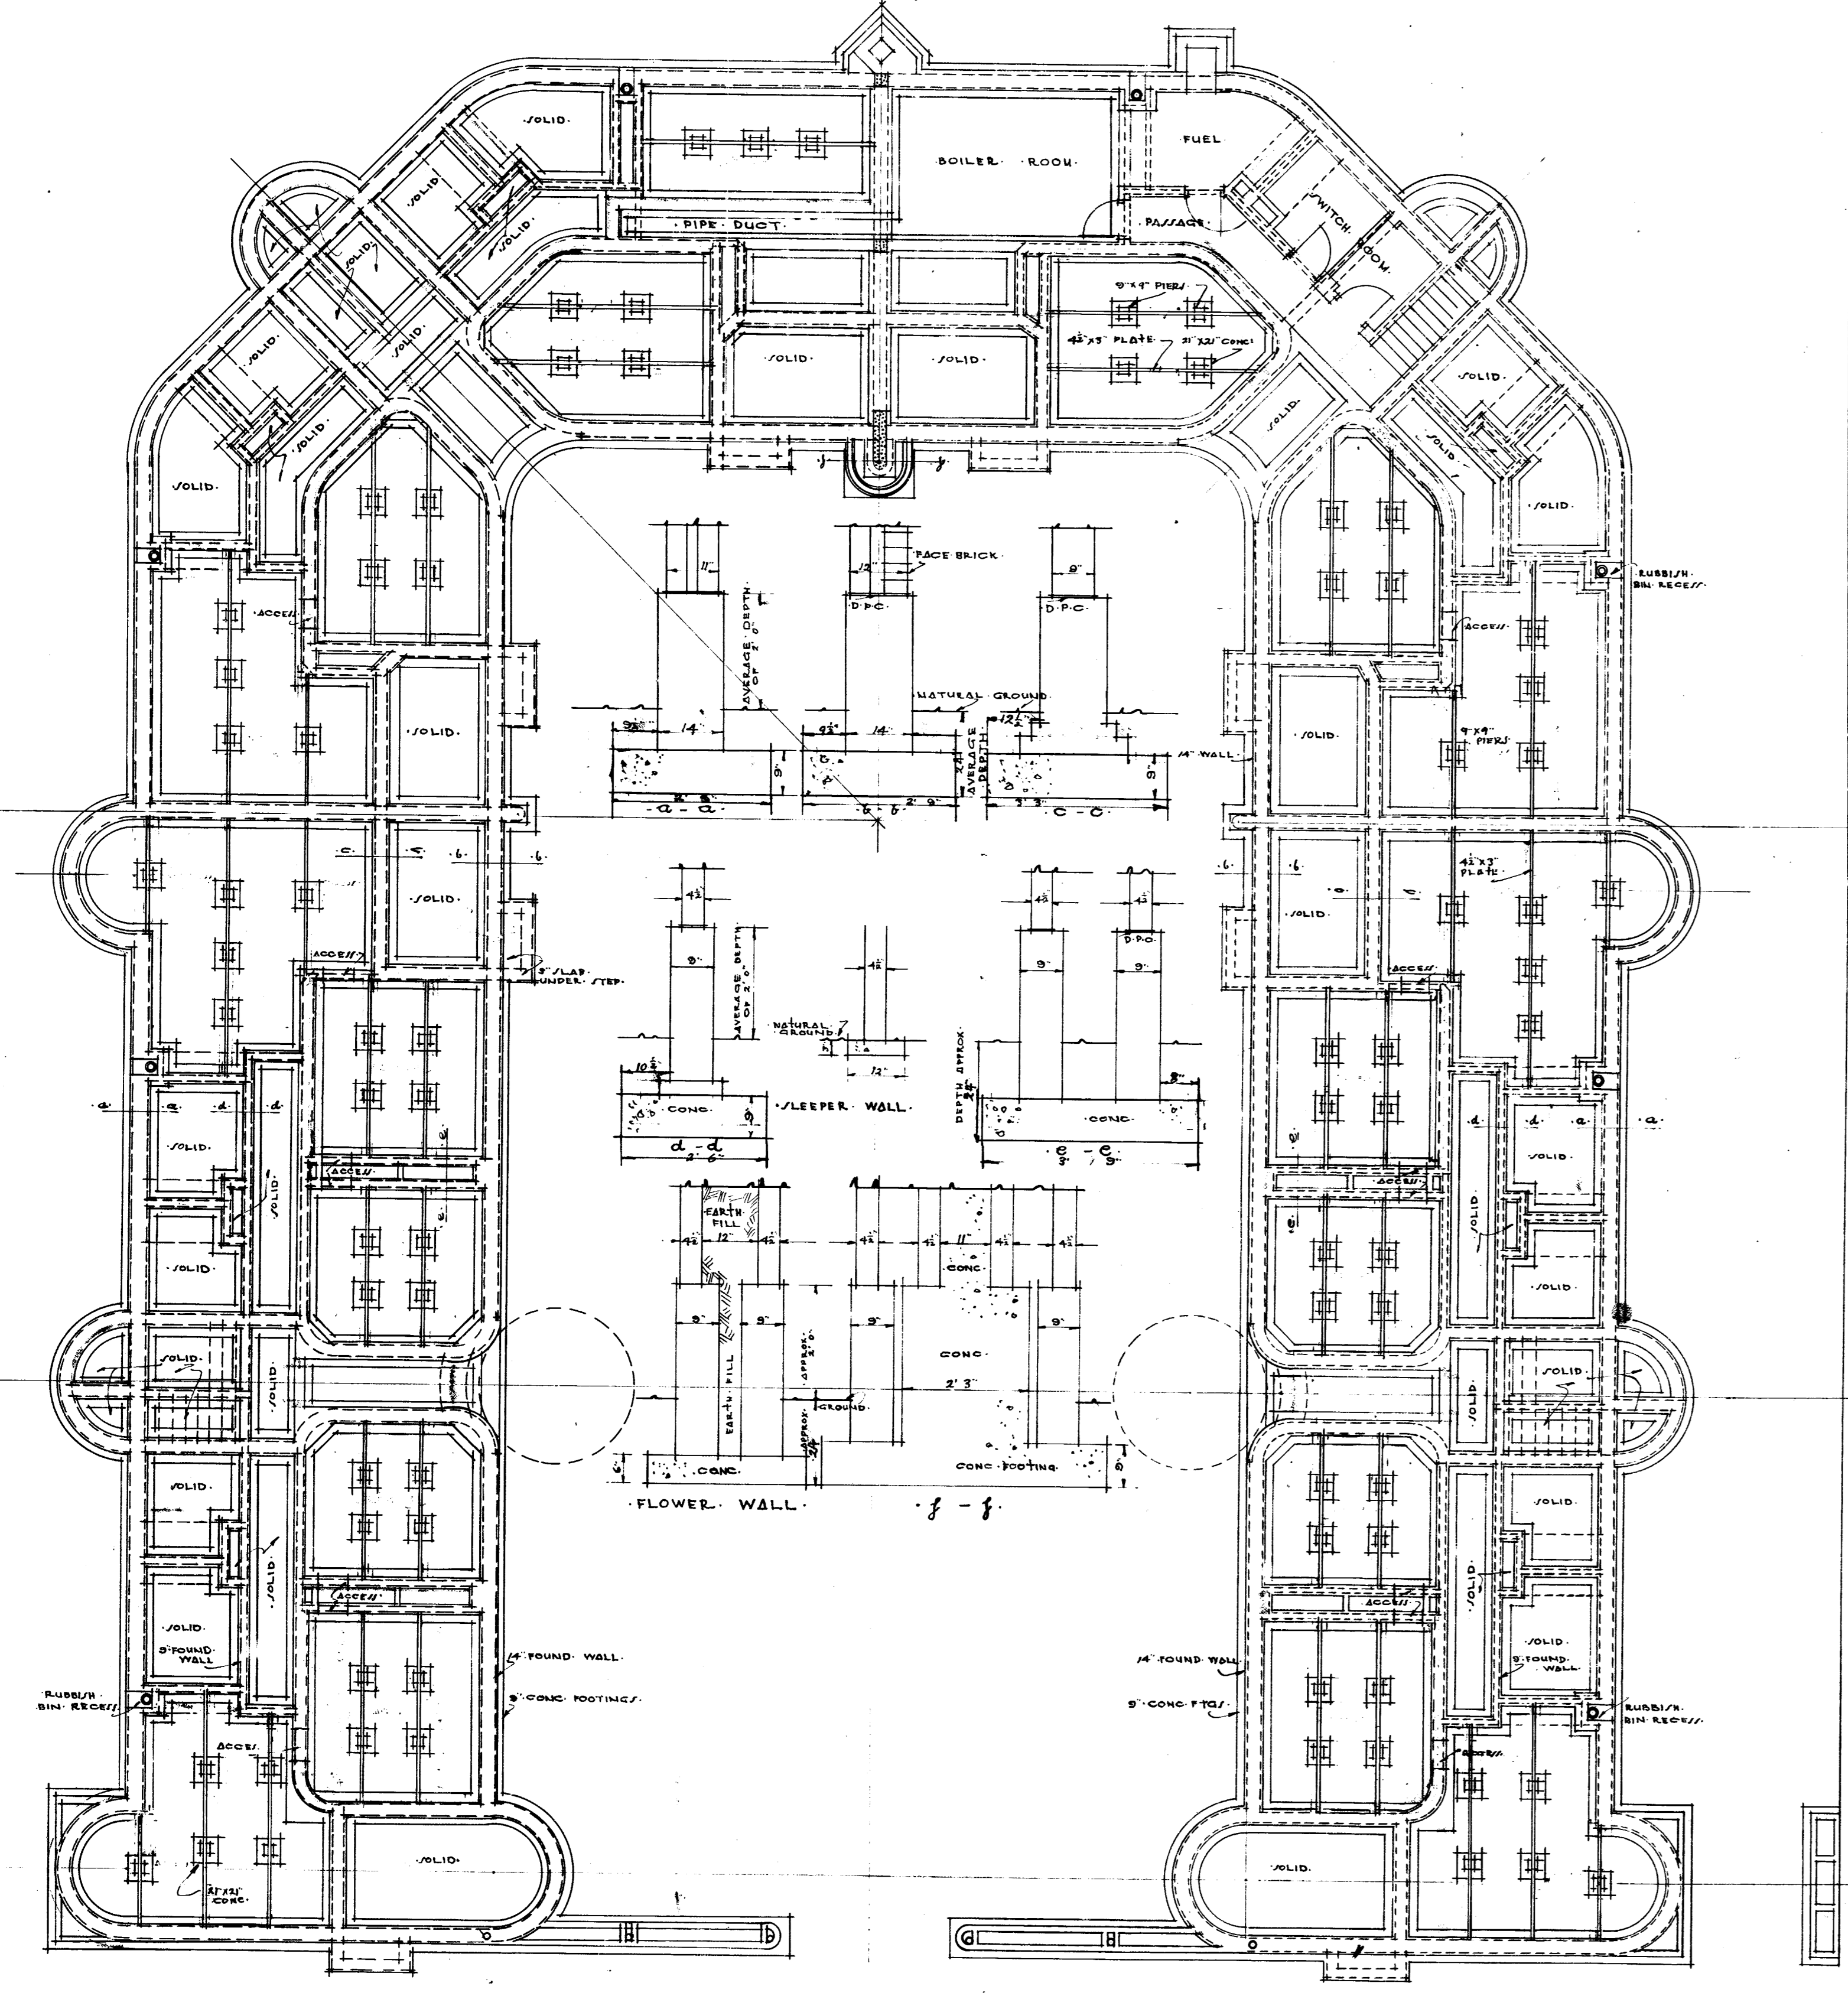

FOUNDATION PLAN

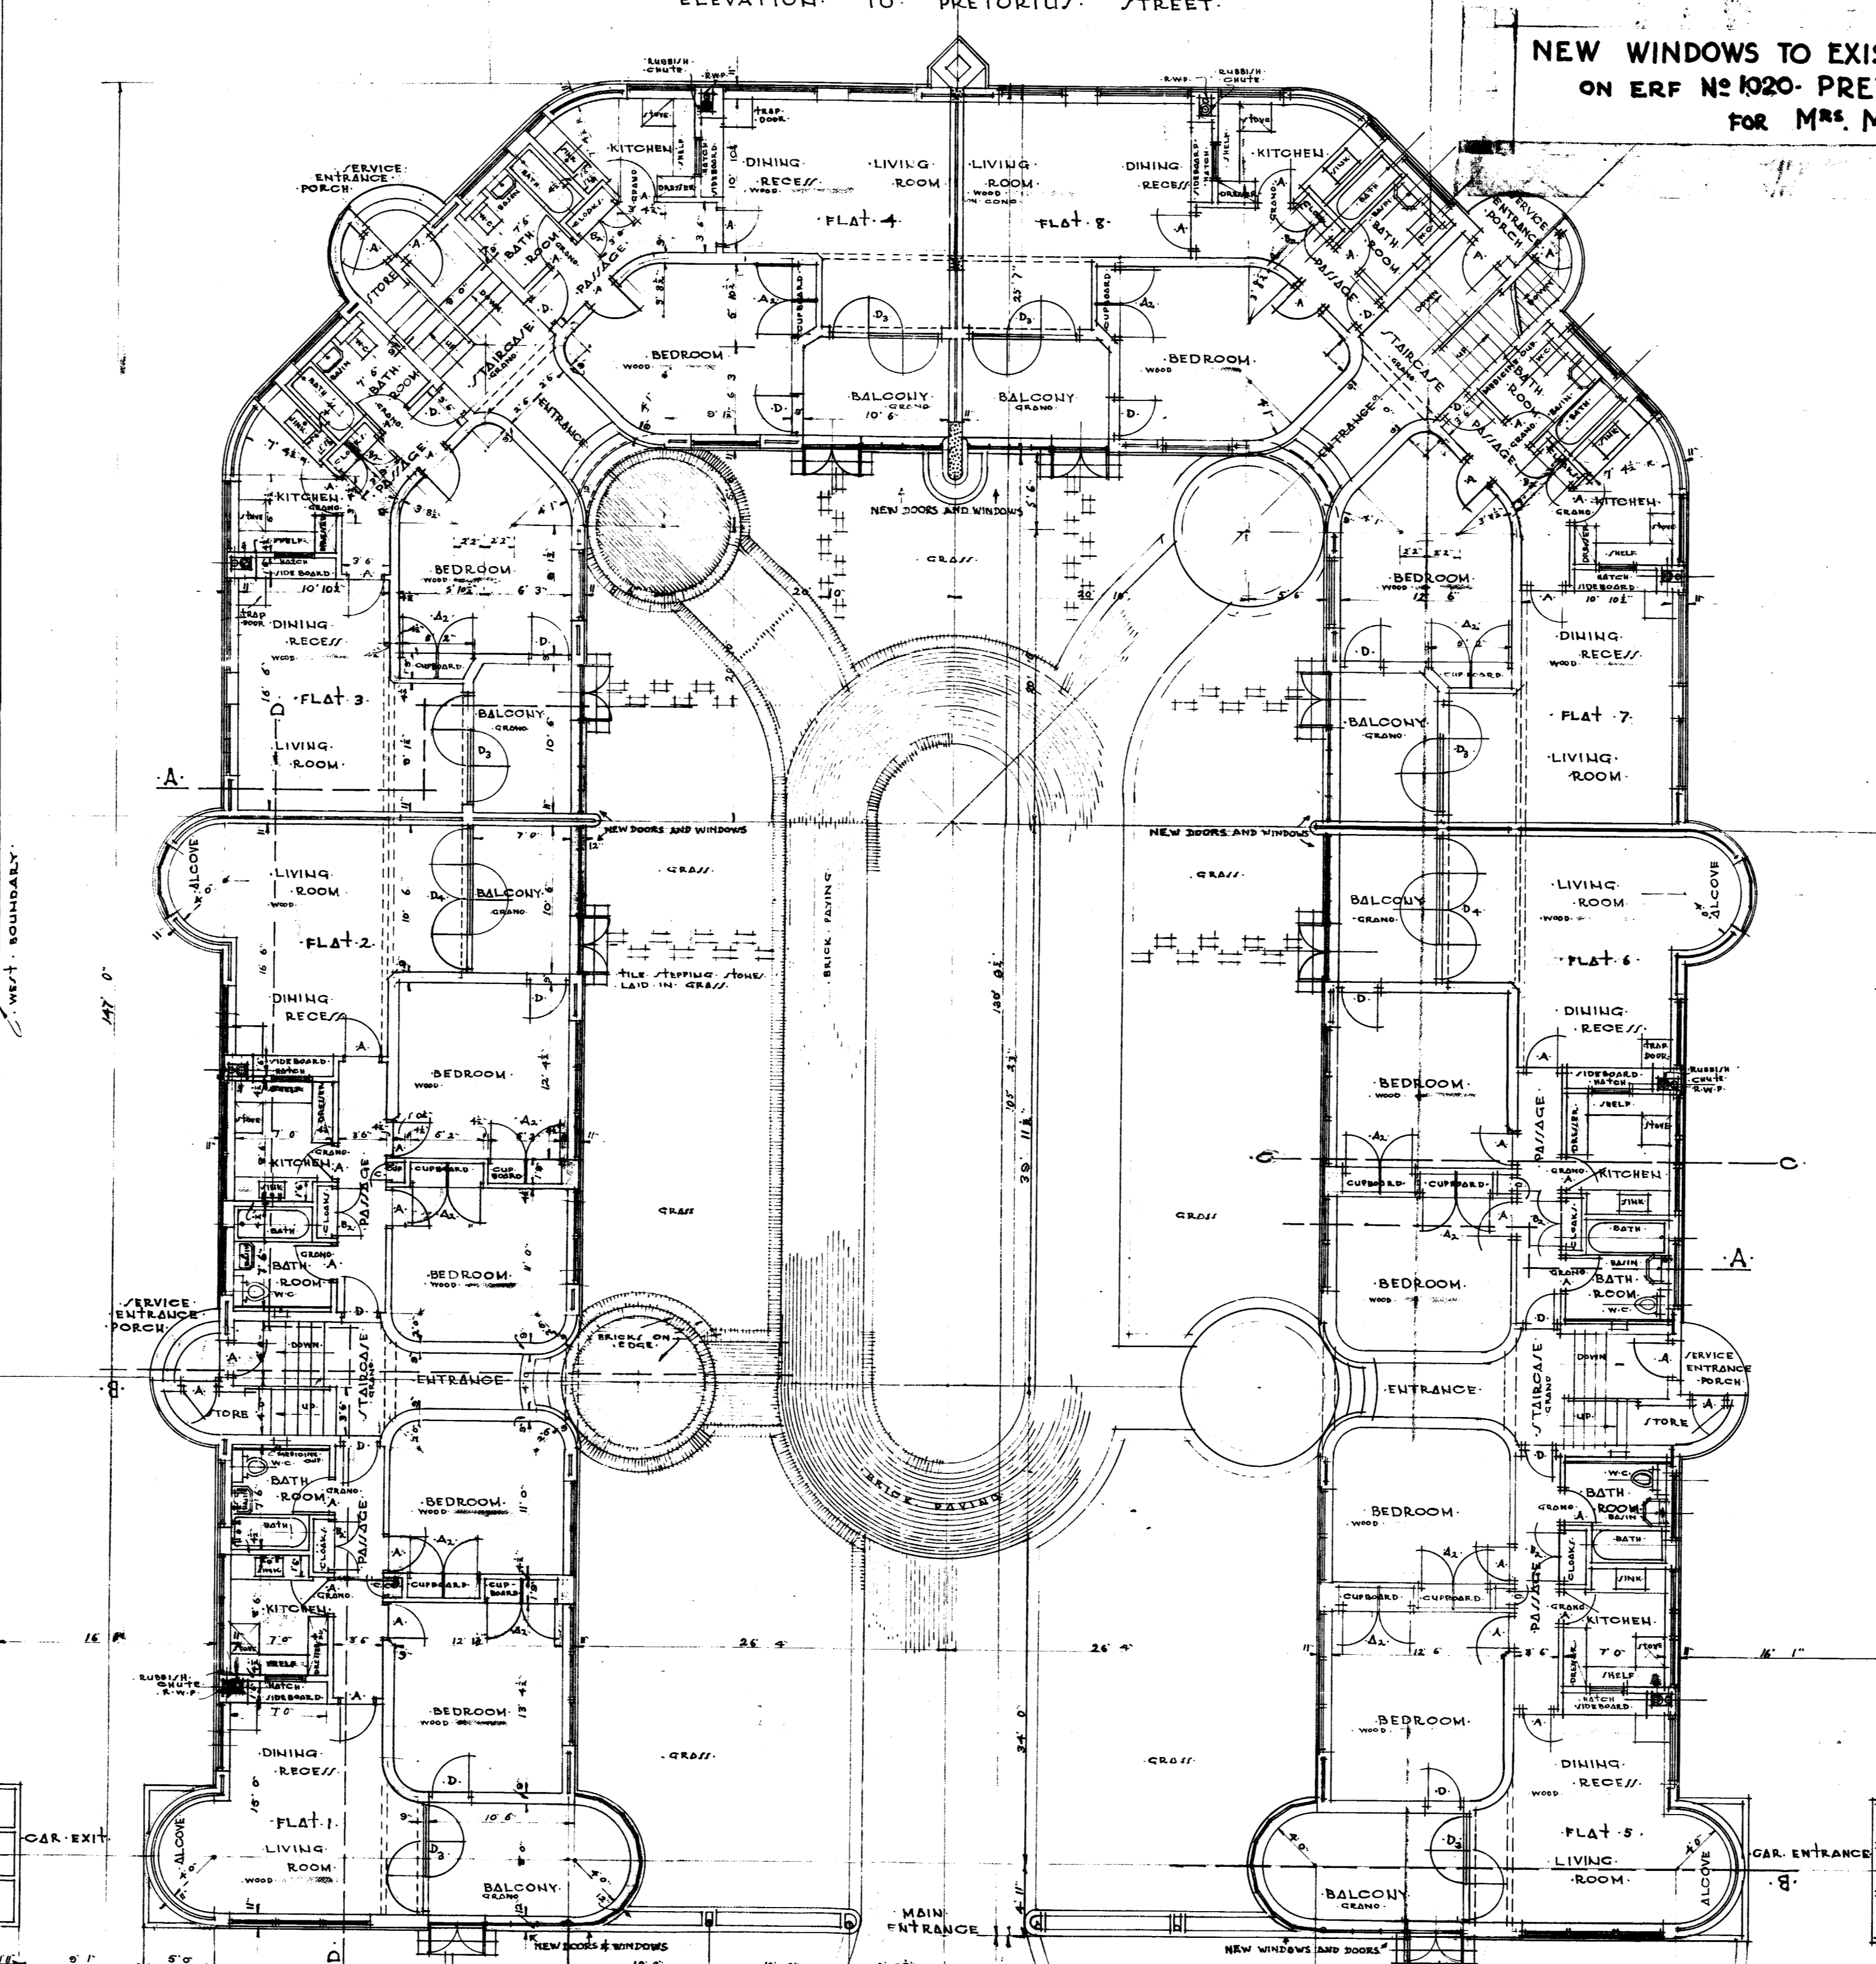

GROUND FLOOR PLAN

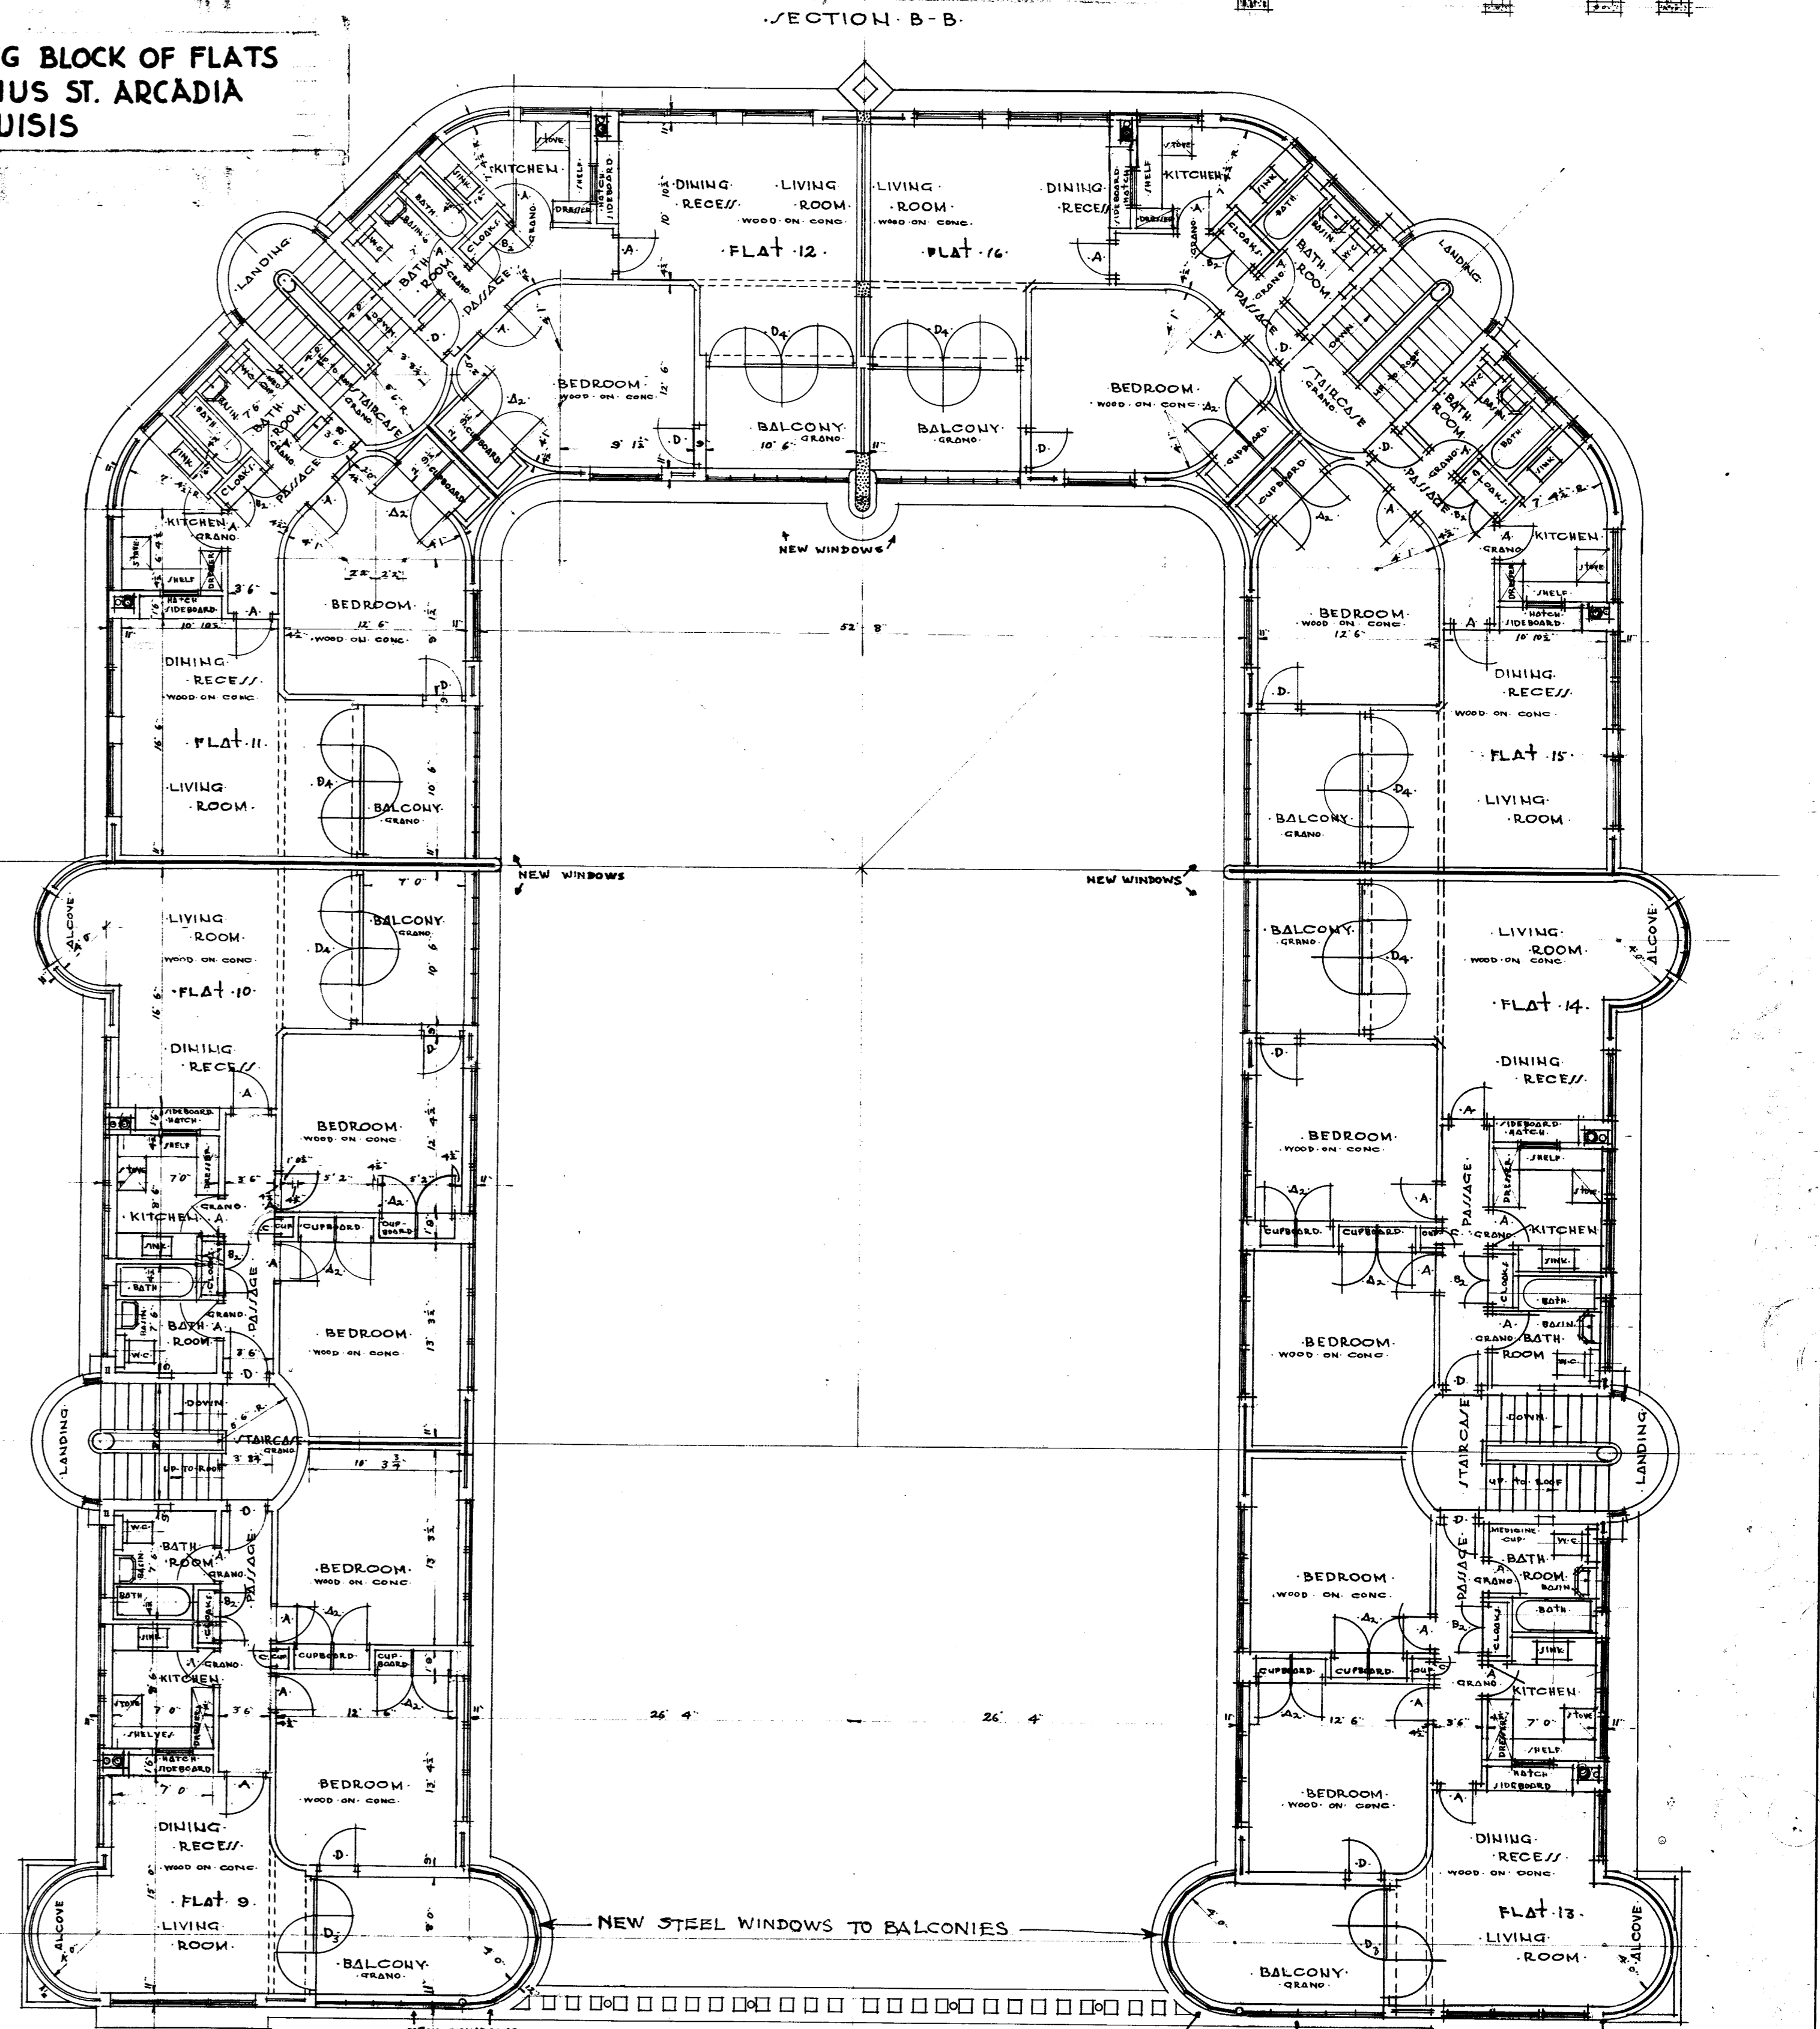

FIRST FLOOR PLAN

NEW WINDOWS TO EXISTING BLOCK OF FLATS
ON ERF NO 90 PRETORIUS STREET ARCADIA
FOR MRS. M. KUISIS