



A.R. GLEN. ESQ. PRETORIA

C16.  
DRAWING NO. 687/P.  
2-8-27.


EIGHTH INCH SCALE SKETCH PLAN OF SUGGESTED  
RENOVATIONS AND IMPROVEMENTS TO MUSIC SHOP

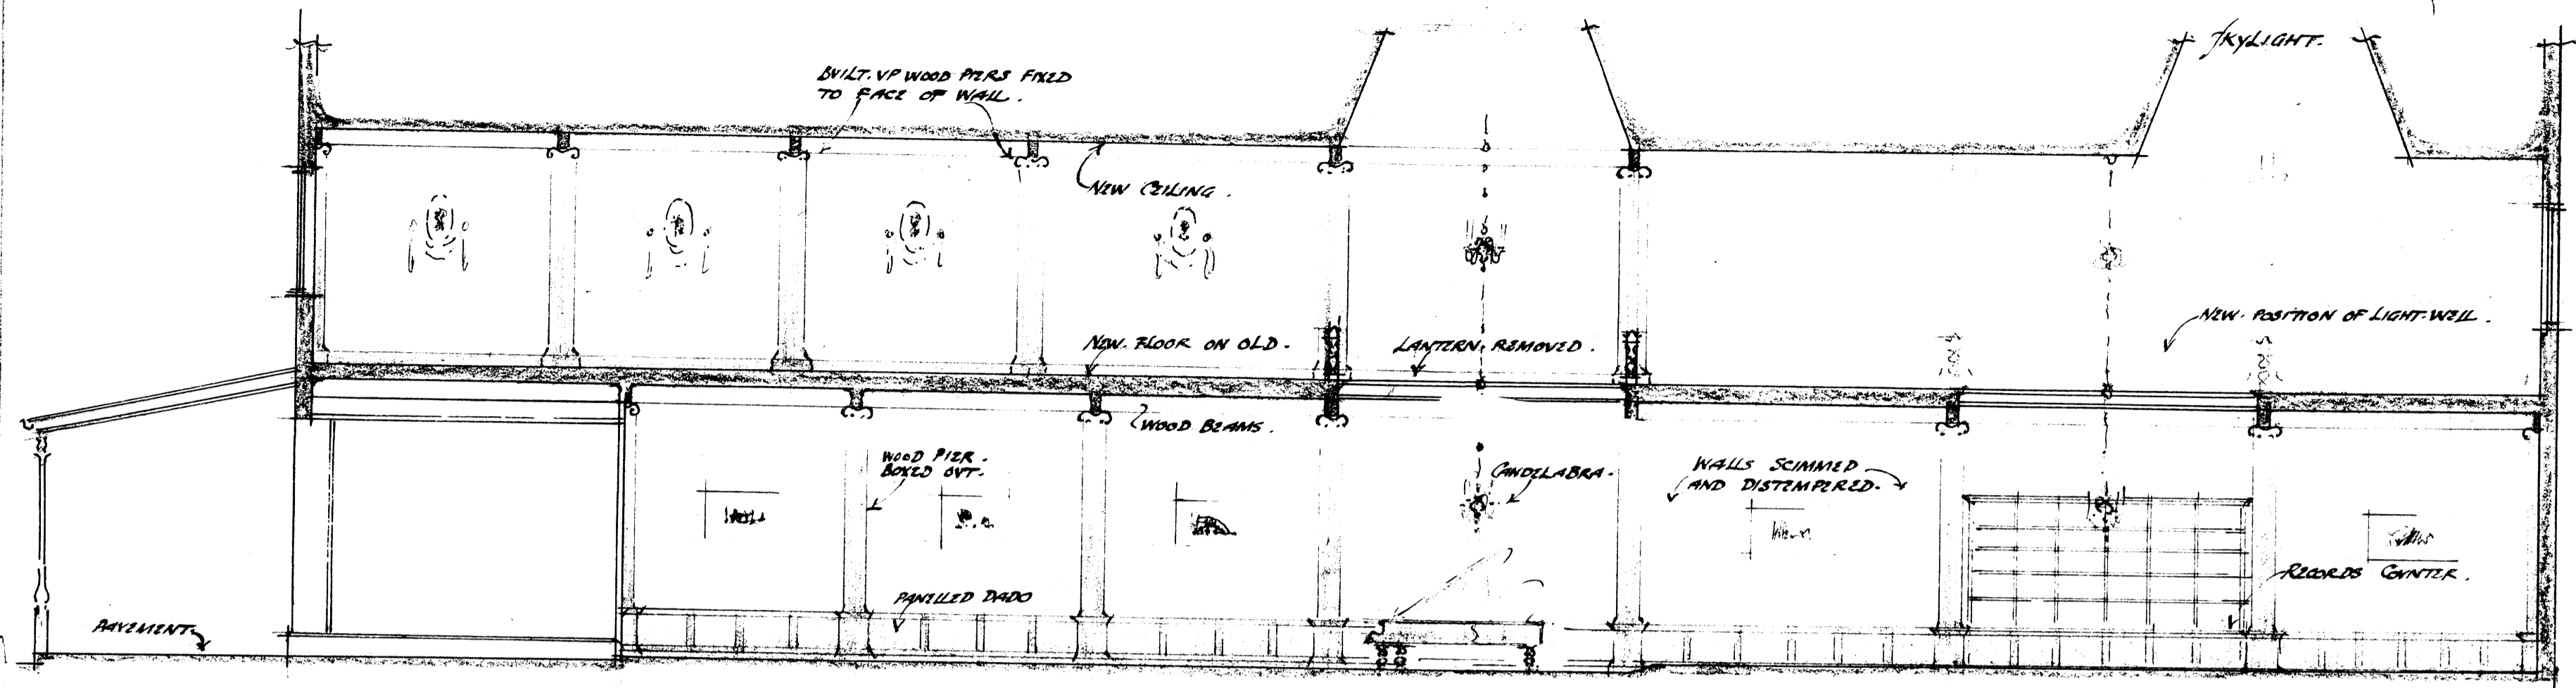


LONGITUDINAL SECTION SHOWING ELEVATION OF EAST WALL

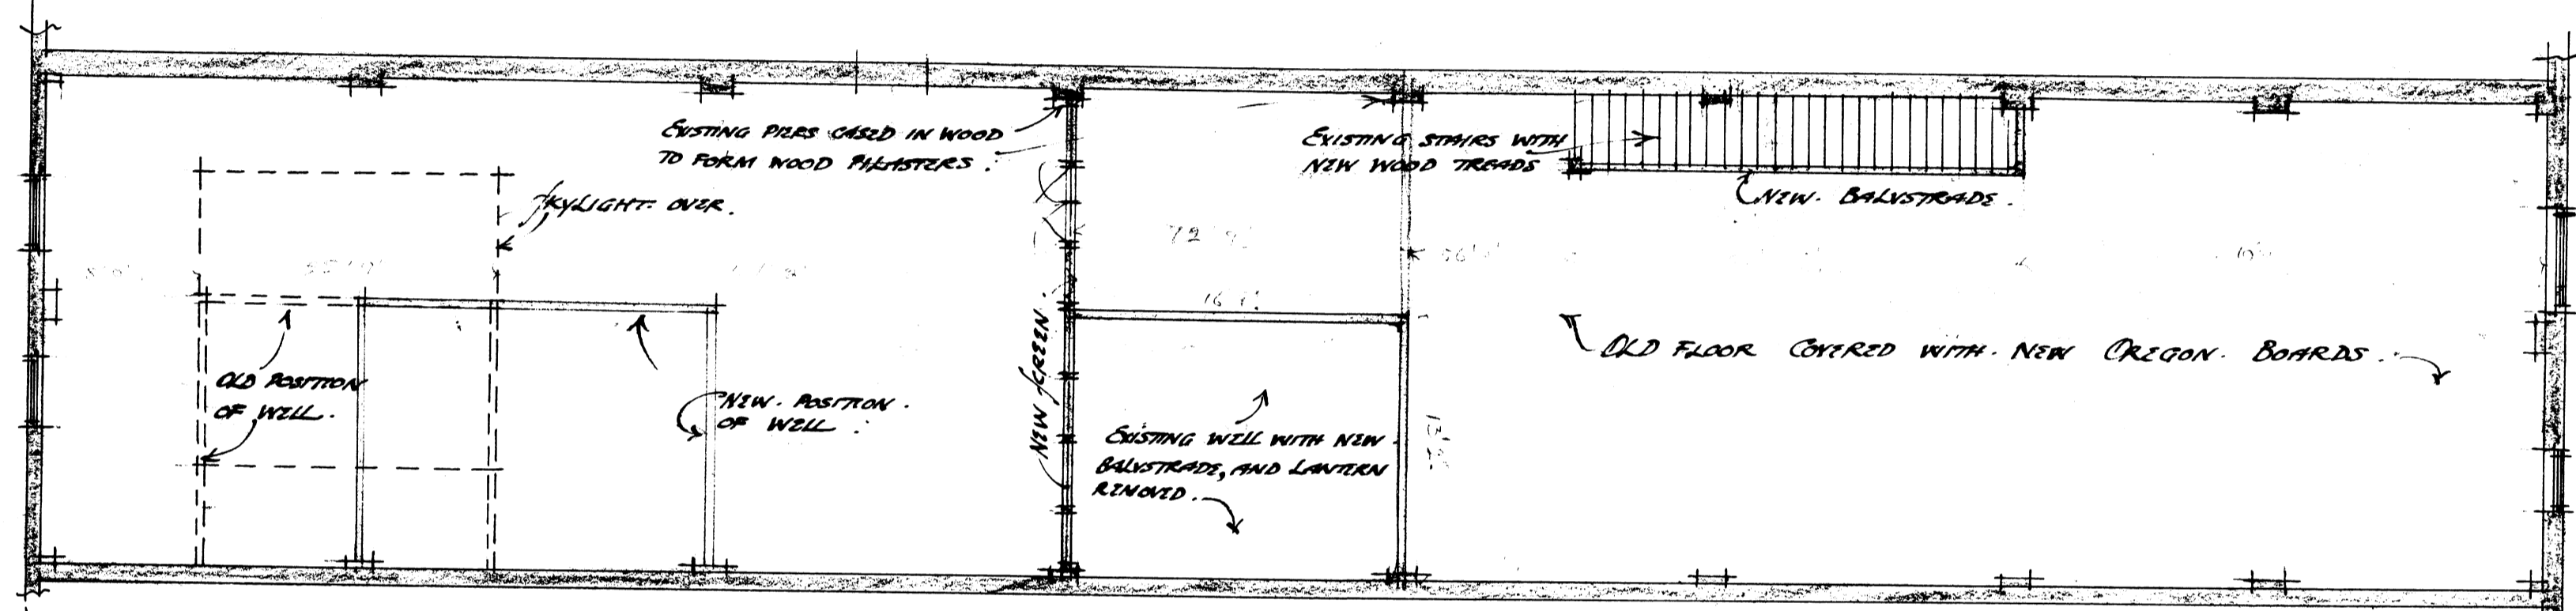

FIRST FLOOR PLAN

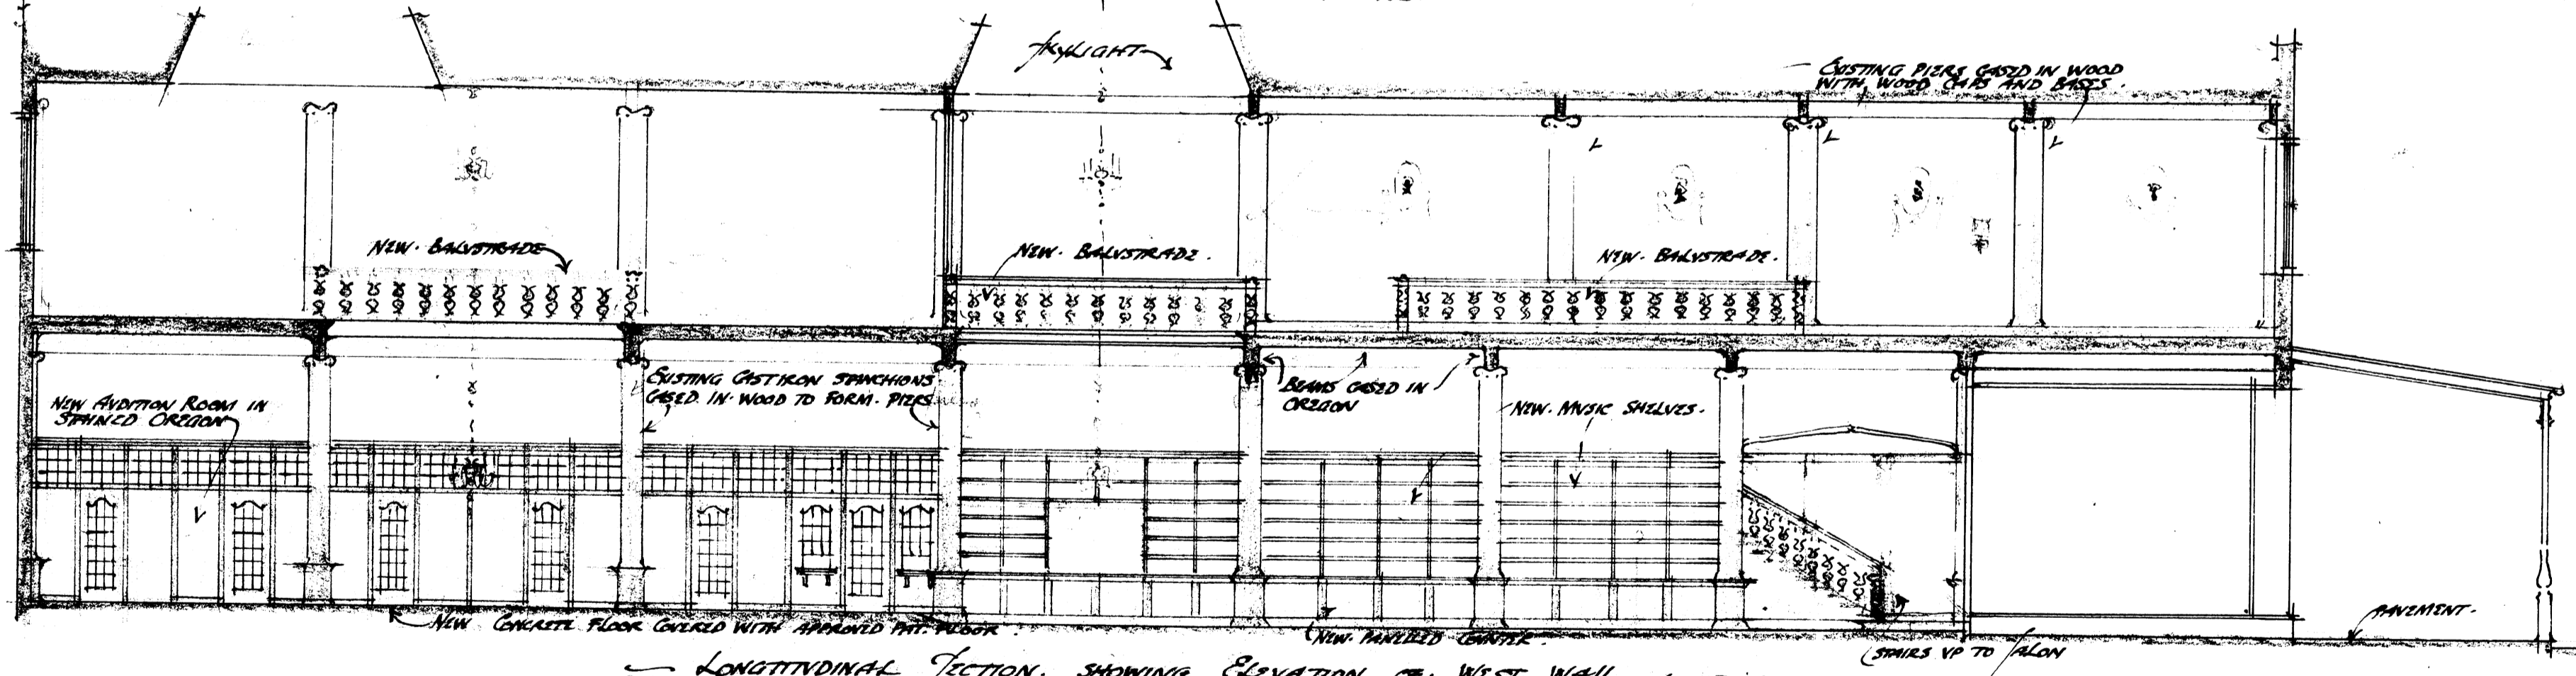

LONGITUDINAL SECTION SHOWING ELEVATION OF WEST WALL

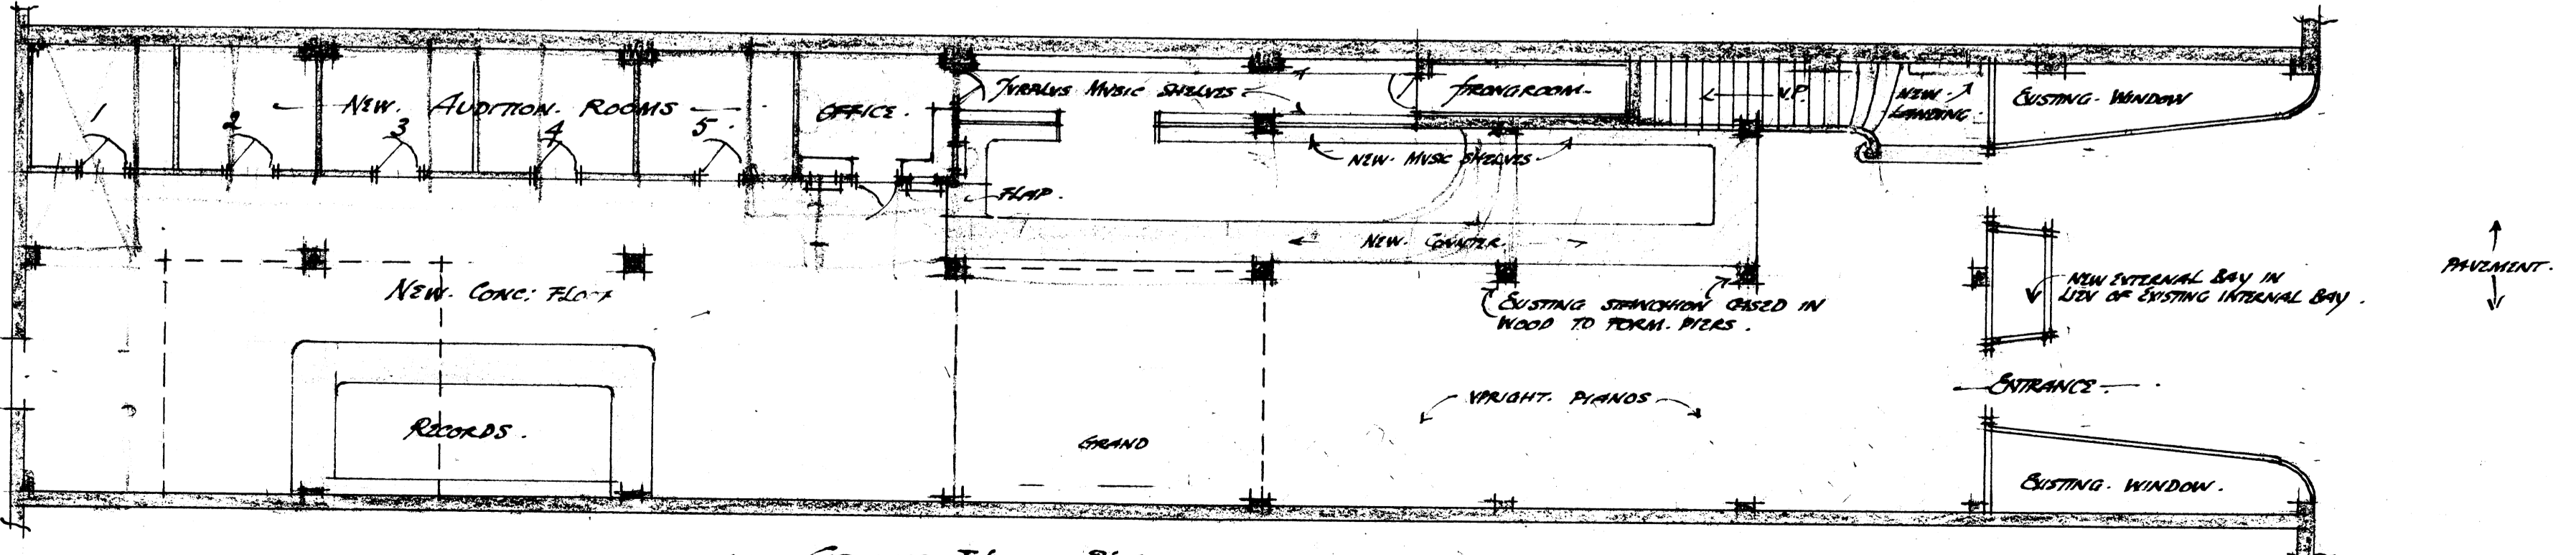

GROUND FLOOR PLAN

GORDON LEITH M.S. ARCHT.  
CHARACTERED ARCHT. BLDGS.  
45 GREENHILL BUILDINGS  
PRETORIA  
AND TRANSVAAL BLDGS.  
JOHANNESBURG  
P. 43/14