

New commercial services ducts

Galvanised steel frames clad with galvanised steel sheets painted light grey and black (see detail 1)

Existing steel window frames

New balustrades

Steel mesh fixed to steel frames, all painted grey with steel primer coat


New-Ductal concrete roof/screen

New Ductal concrete roof/screen

New off-shutter concrete shaft

Detail 3



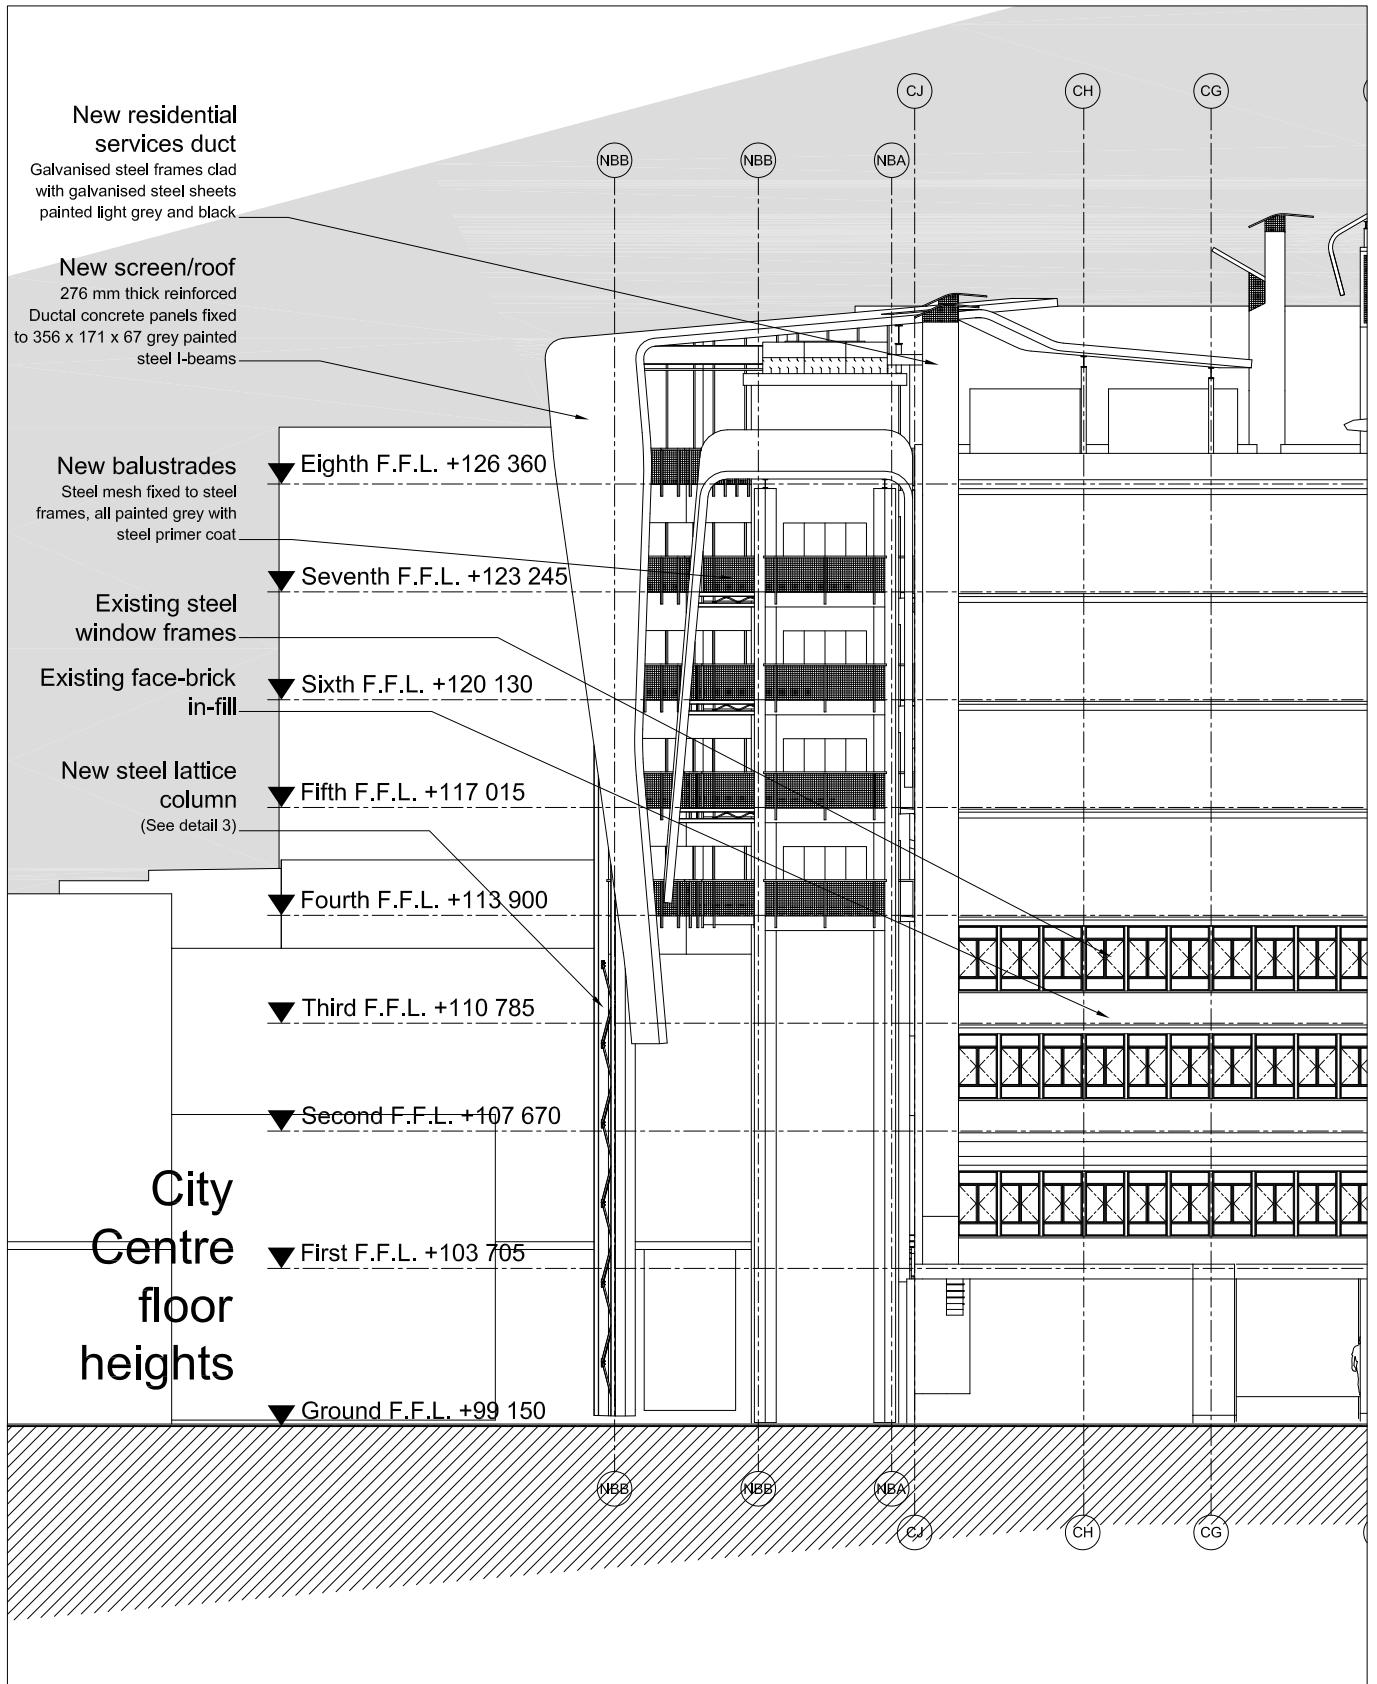


Site development

North elevation

Scale as shown

Figure 8.37

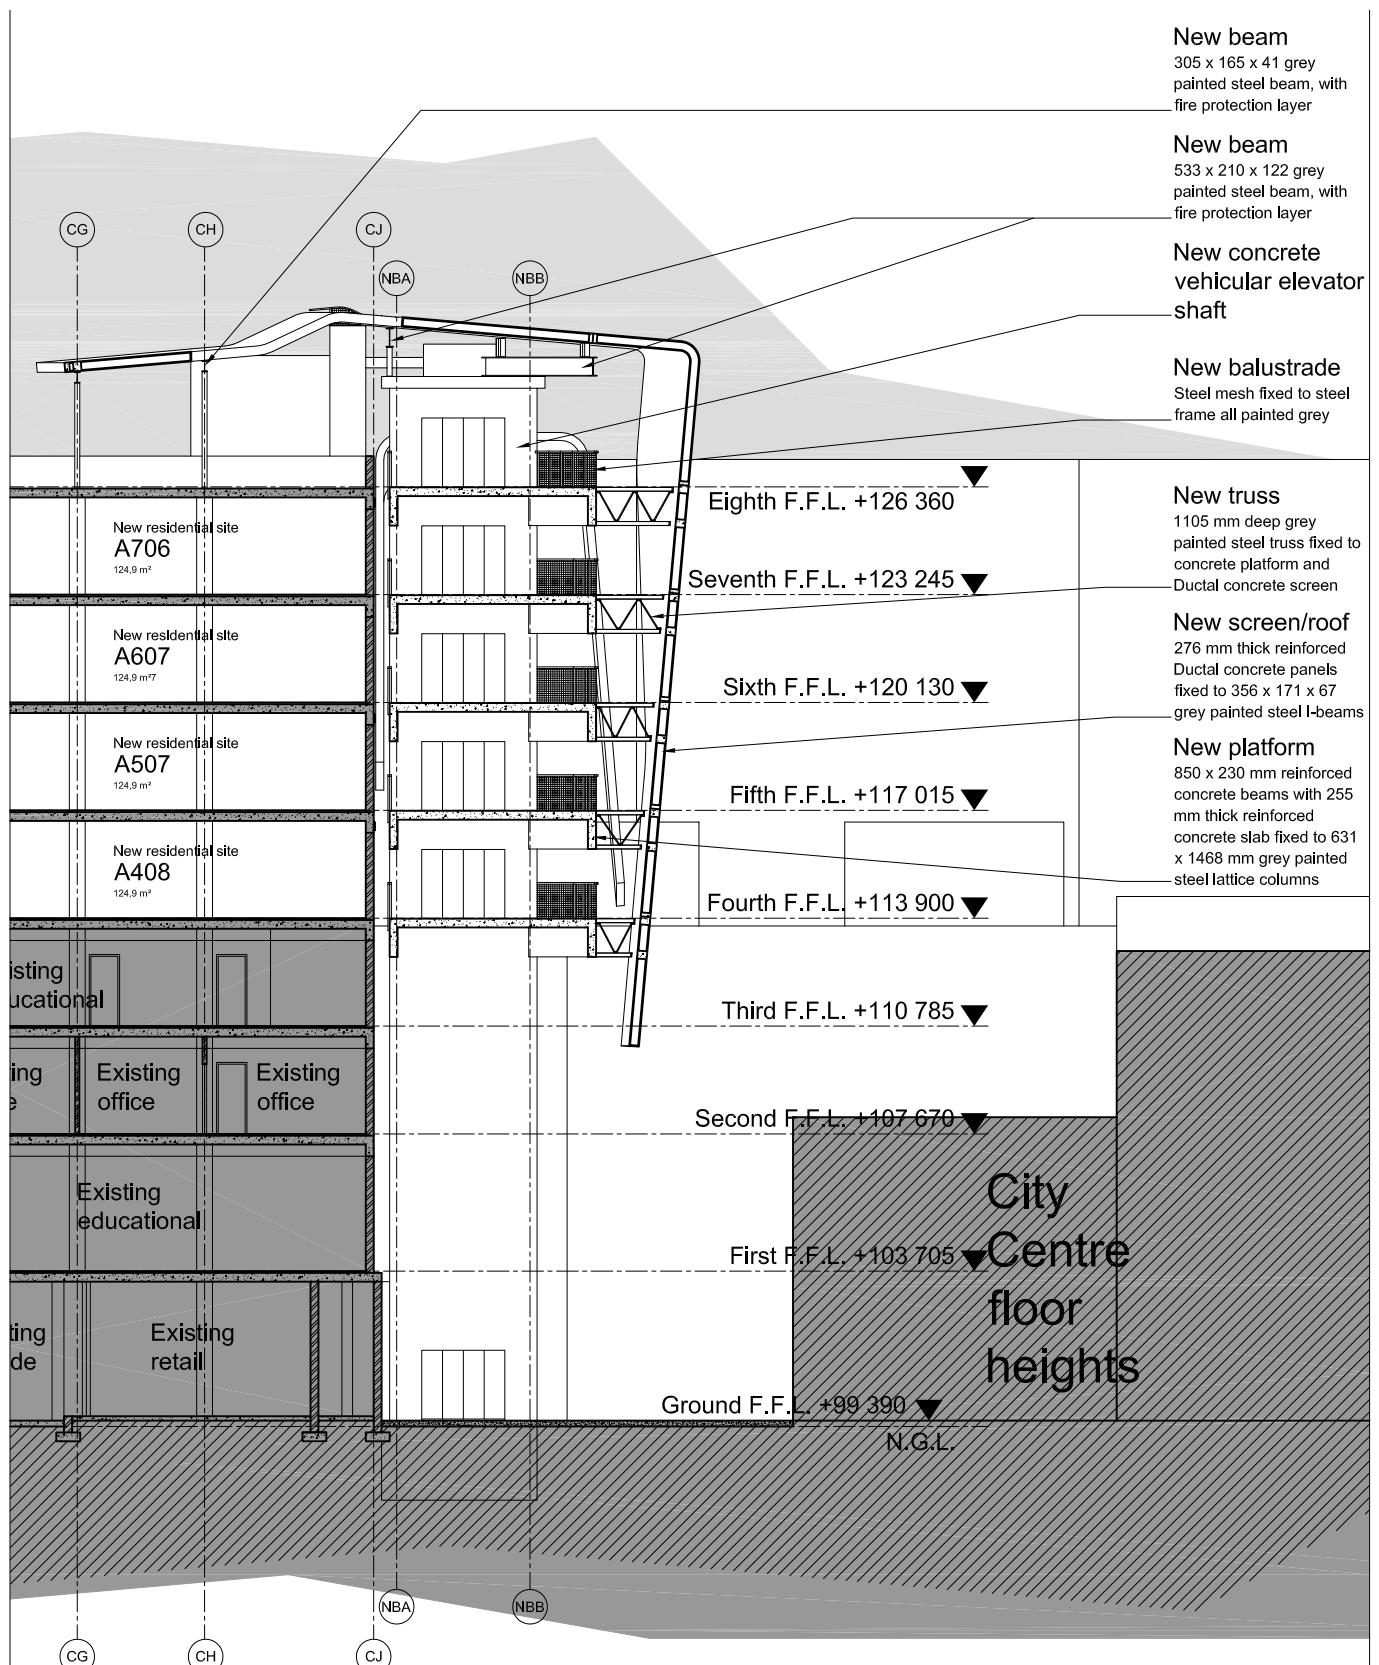

Site development


Section A-A

Scale as shown



Figure 8.38



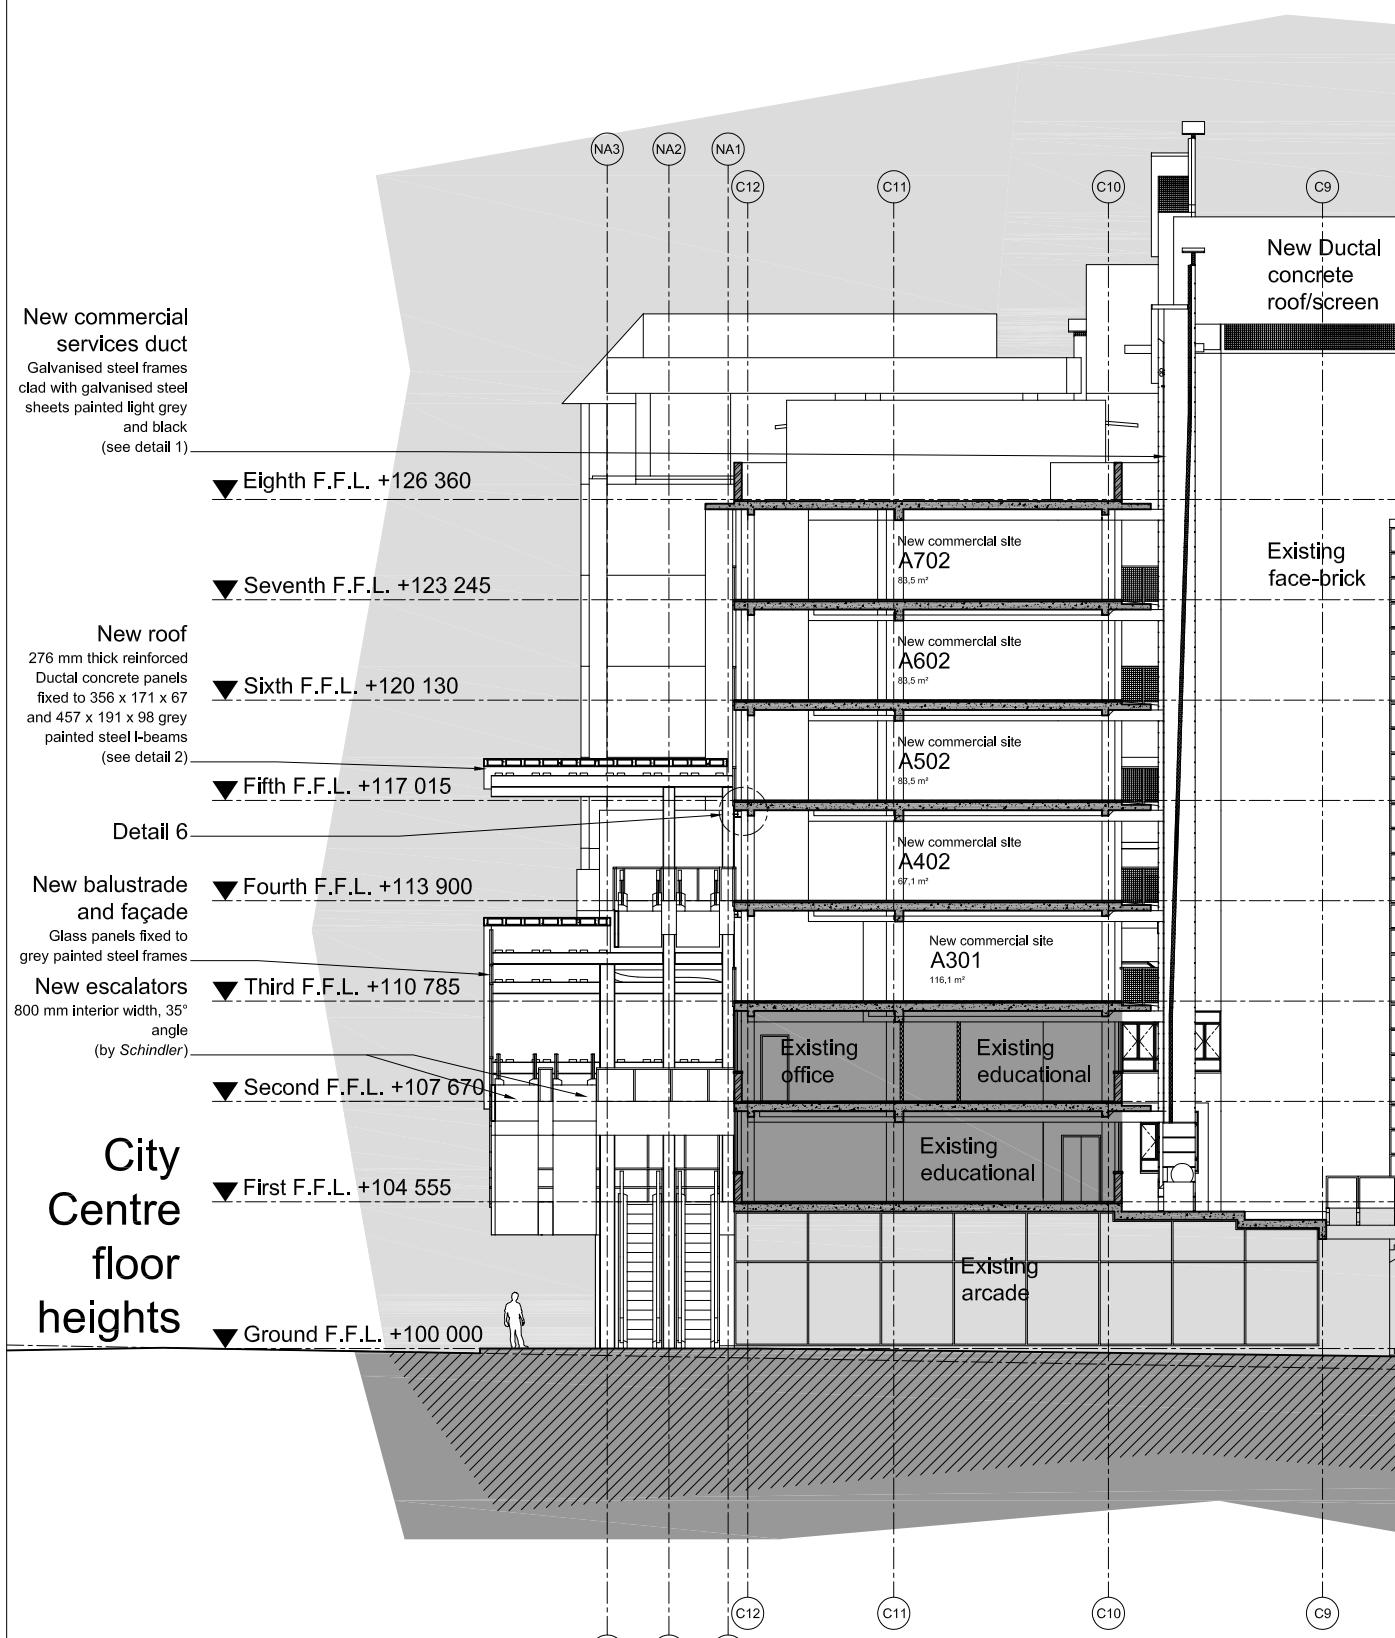



Site development

Section B-B

Scale as shown

Figure 8.39

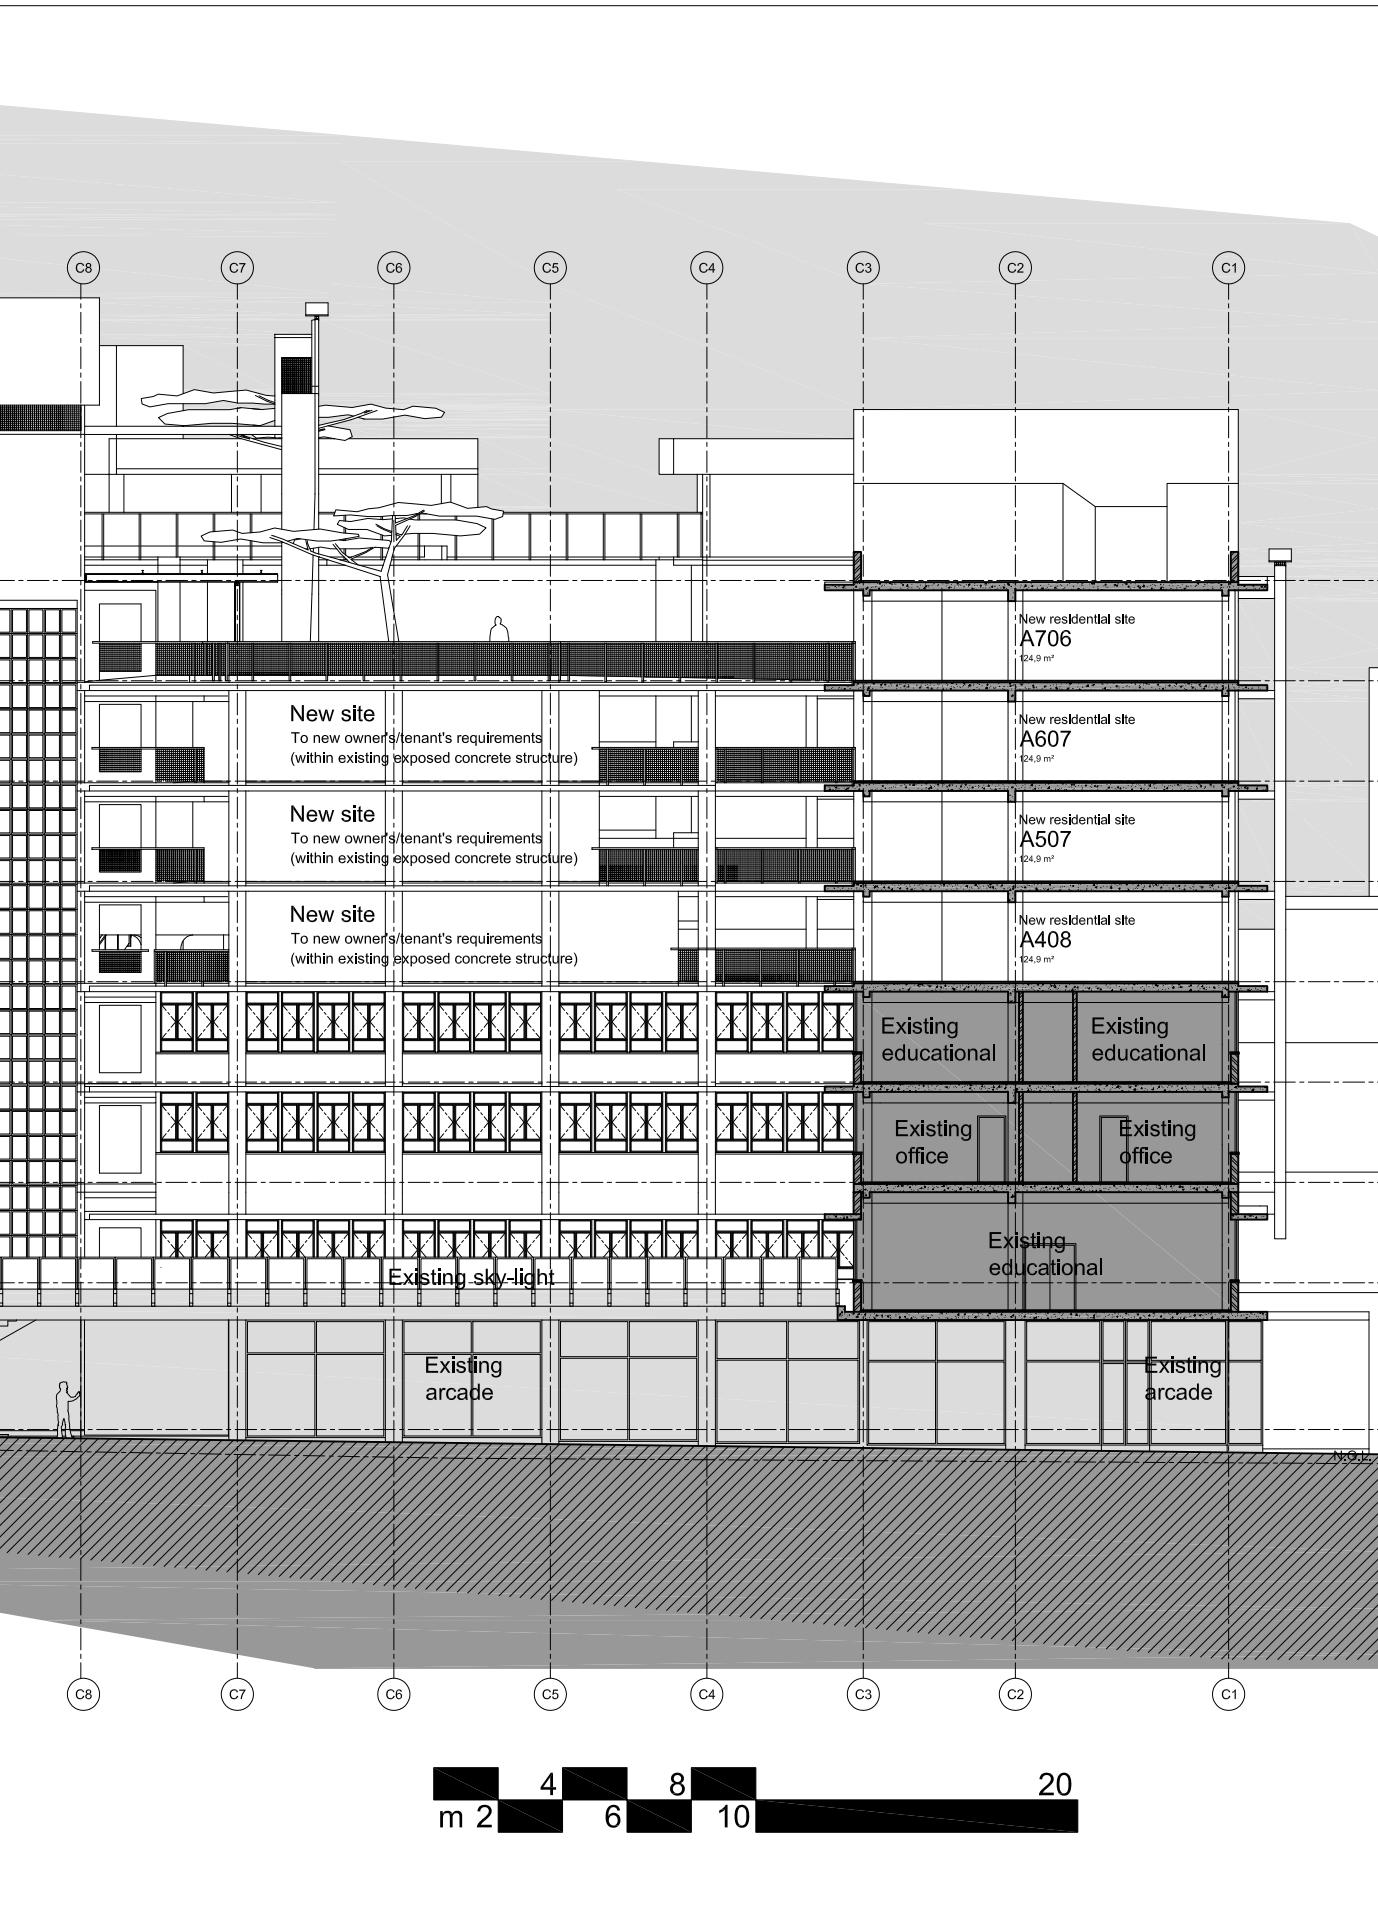

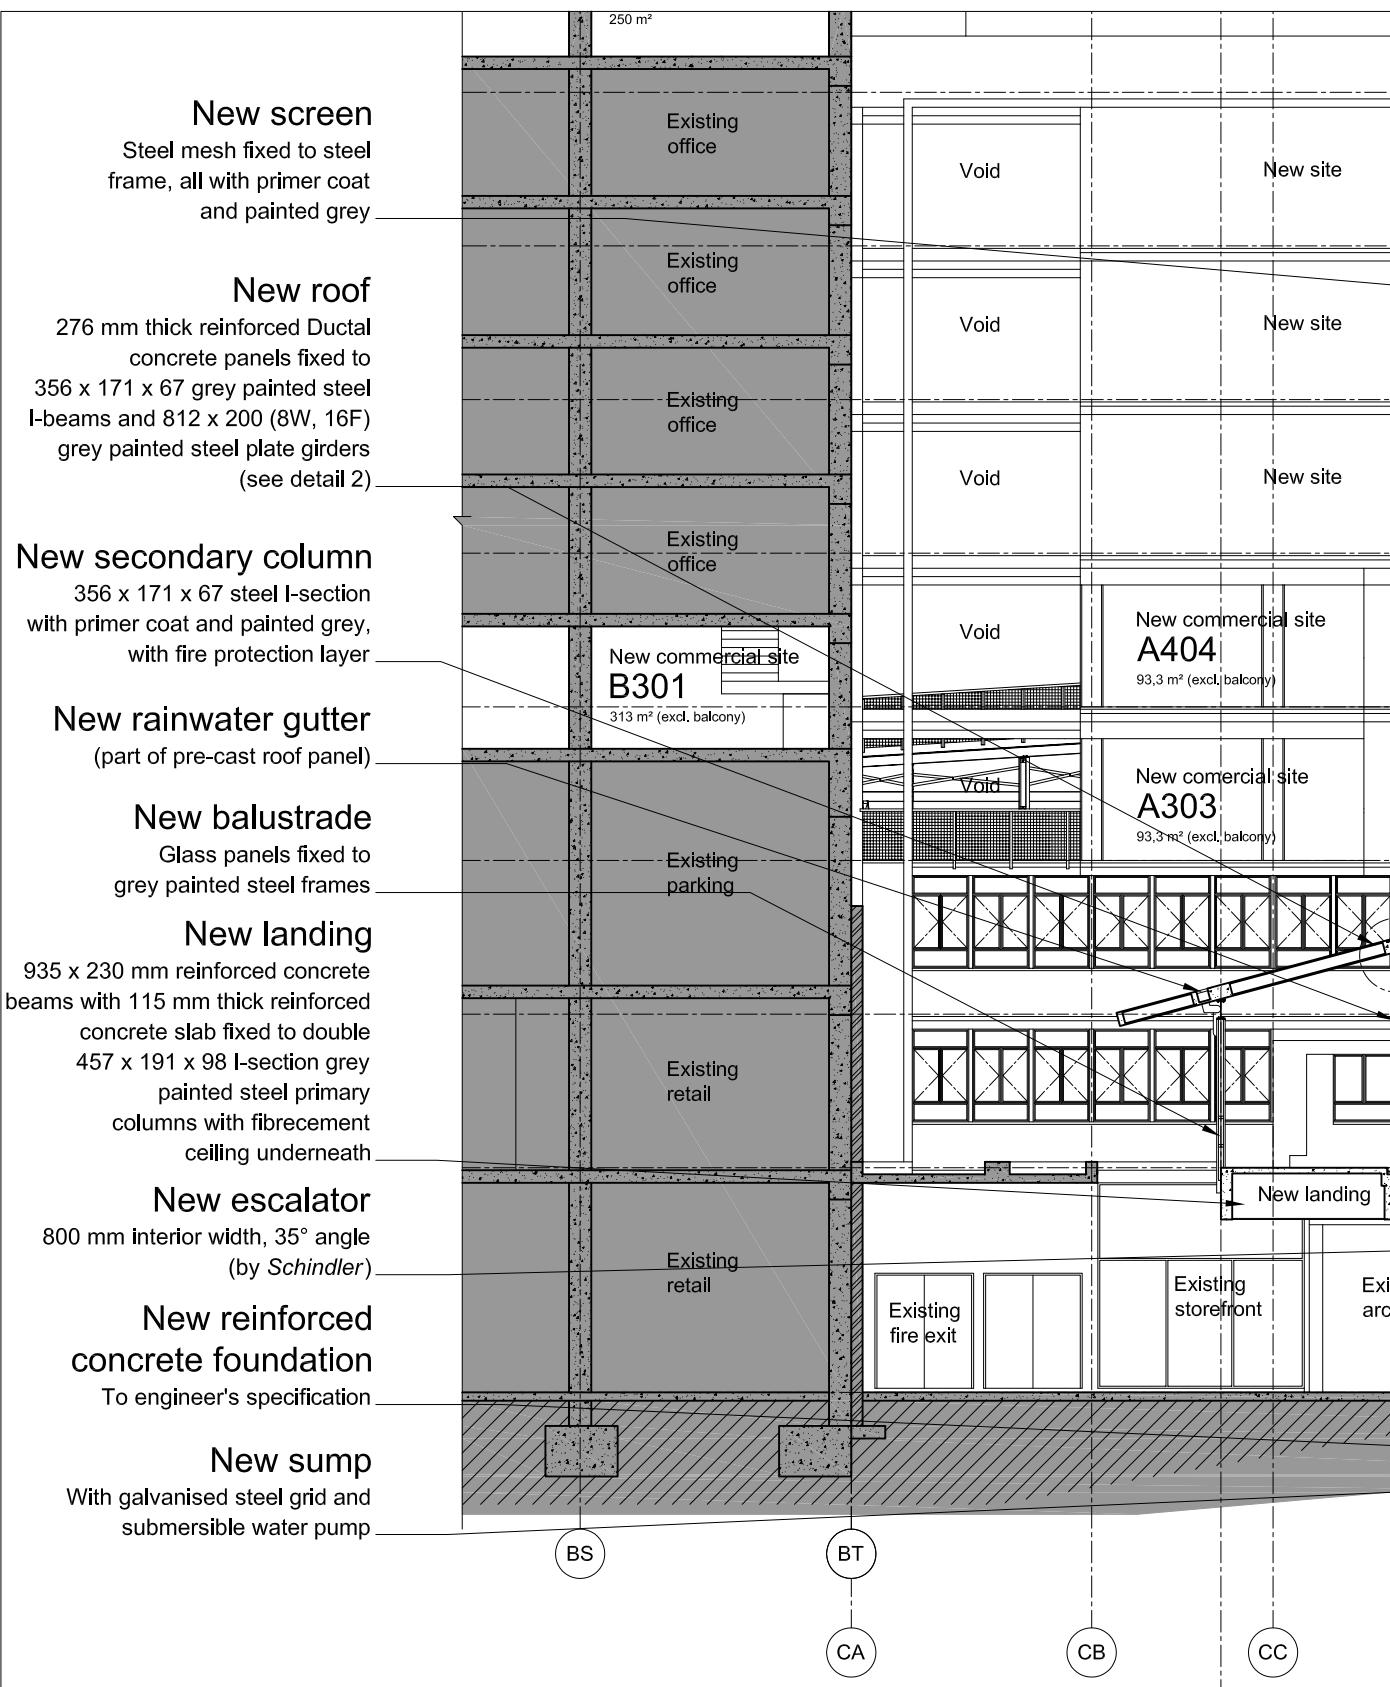


Site development

Section C-C

Scale as shown

Figure 8.40

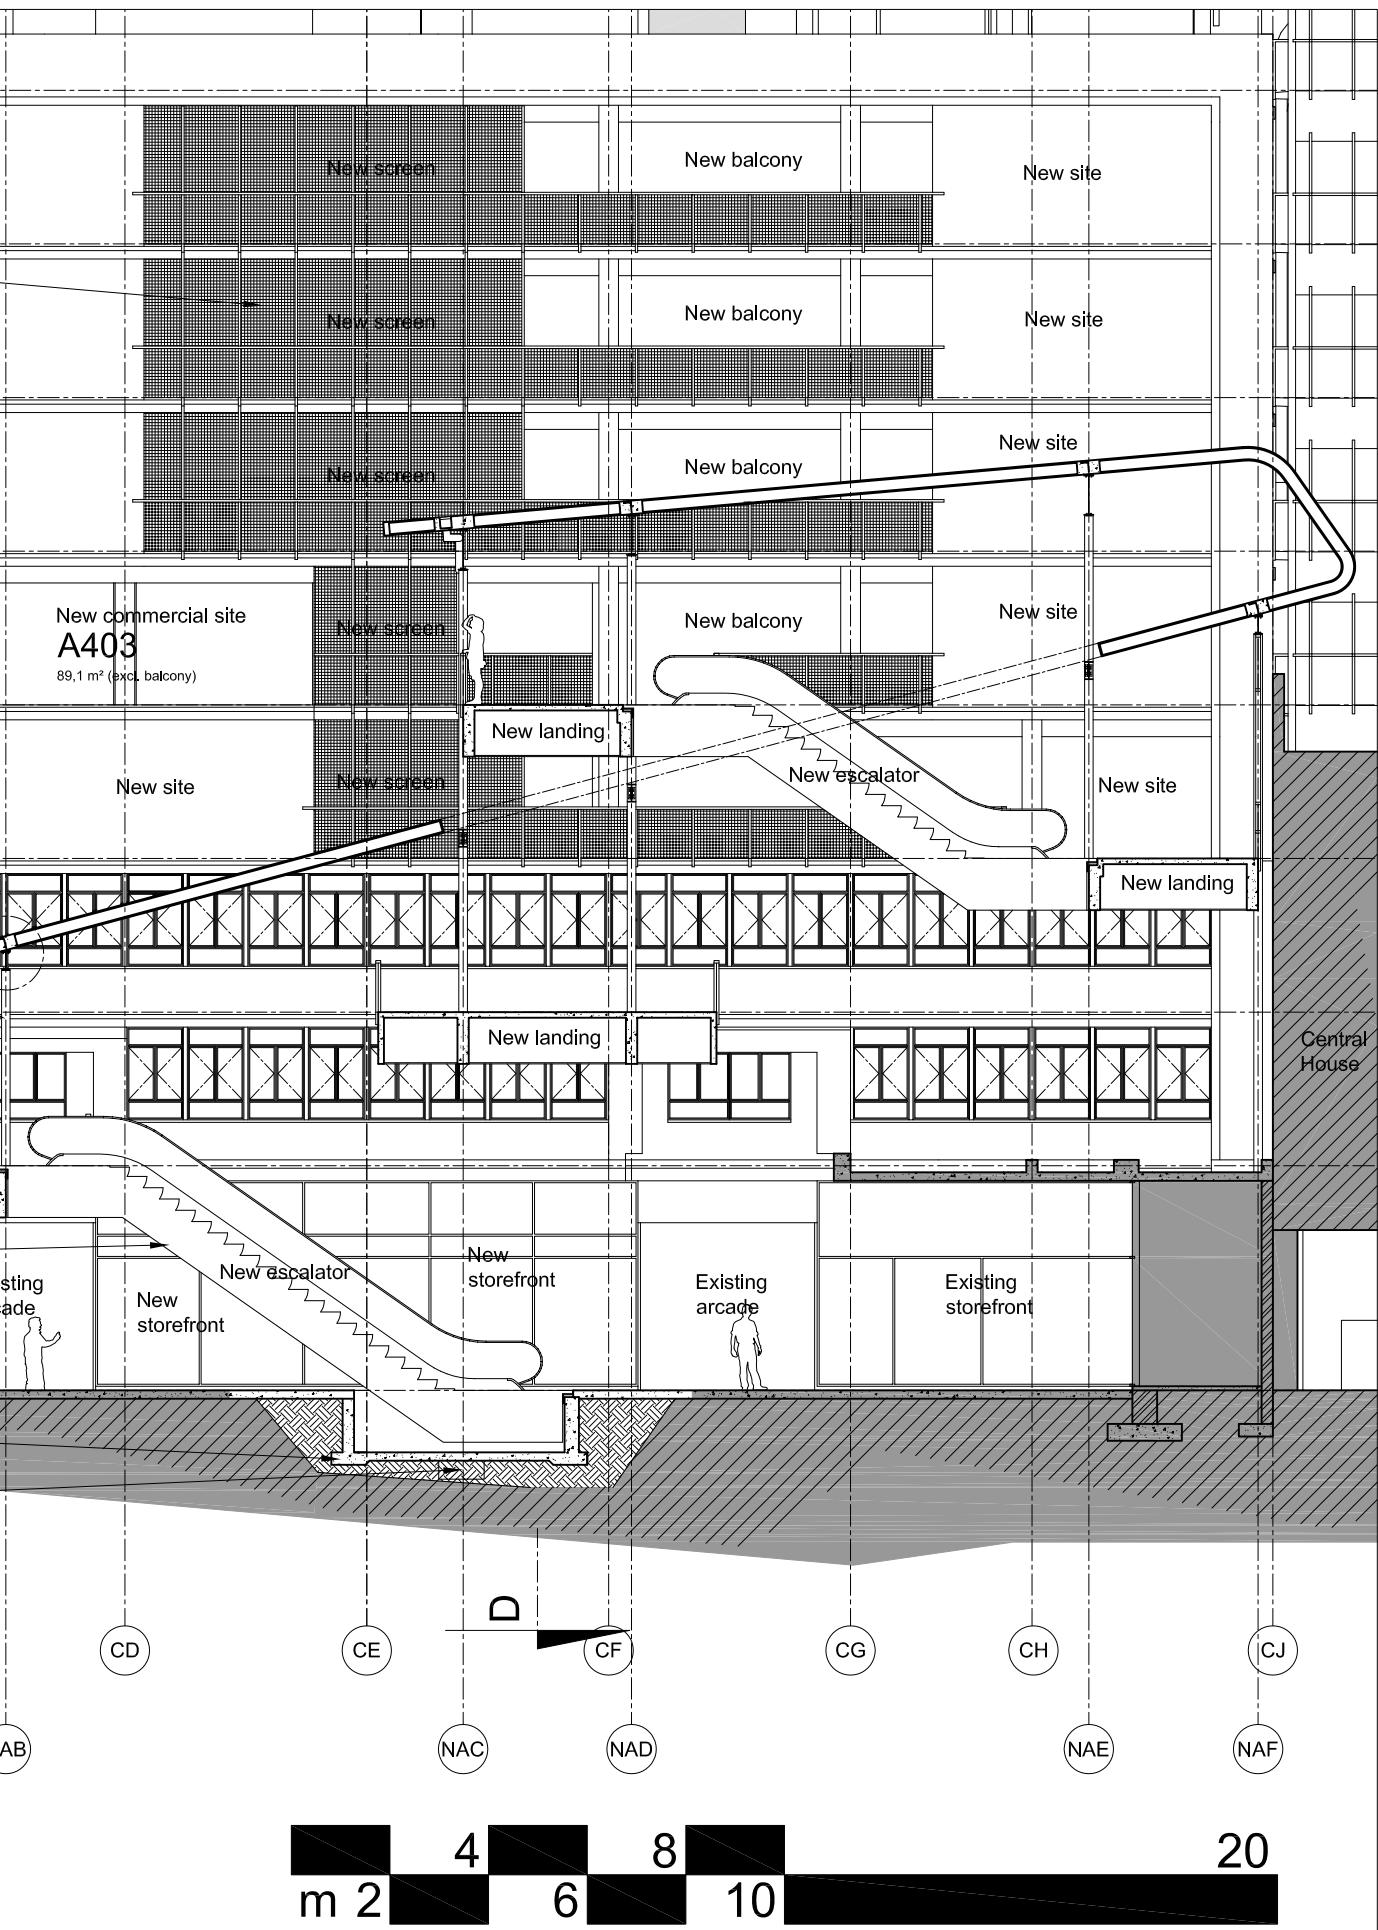



Site development


Section D-D


Scale as shown


Figure 8.41

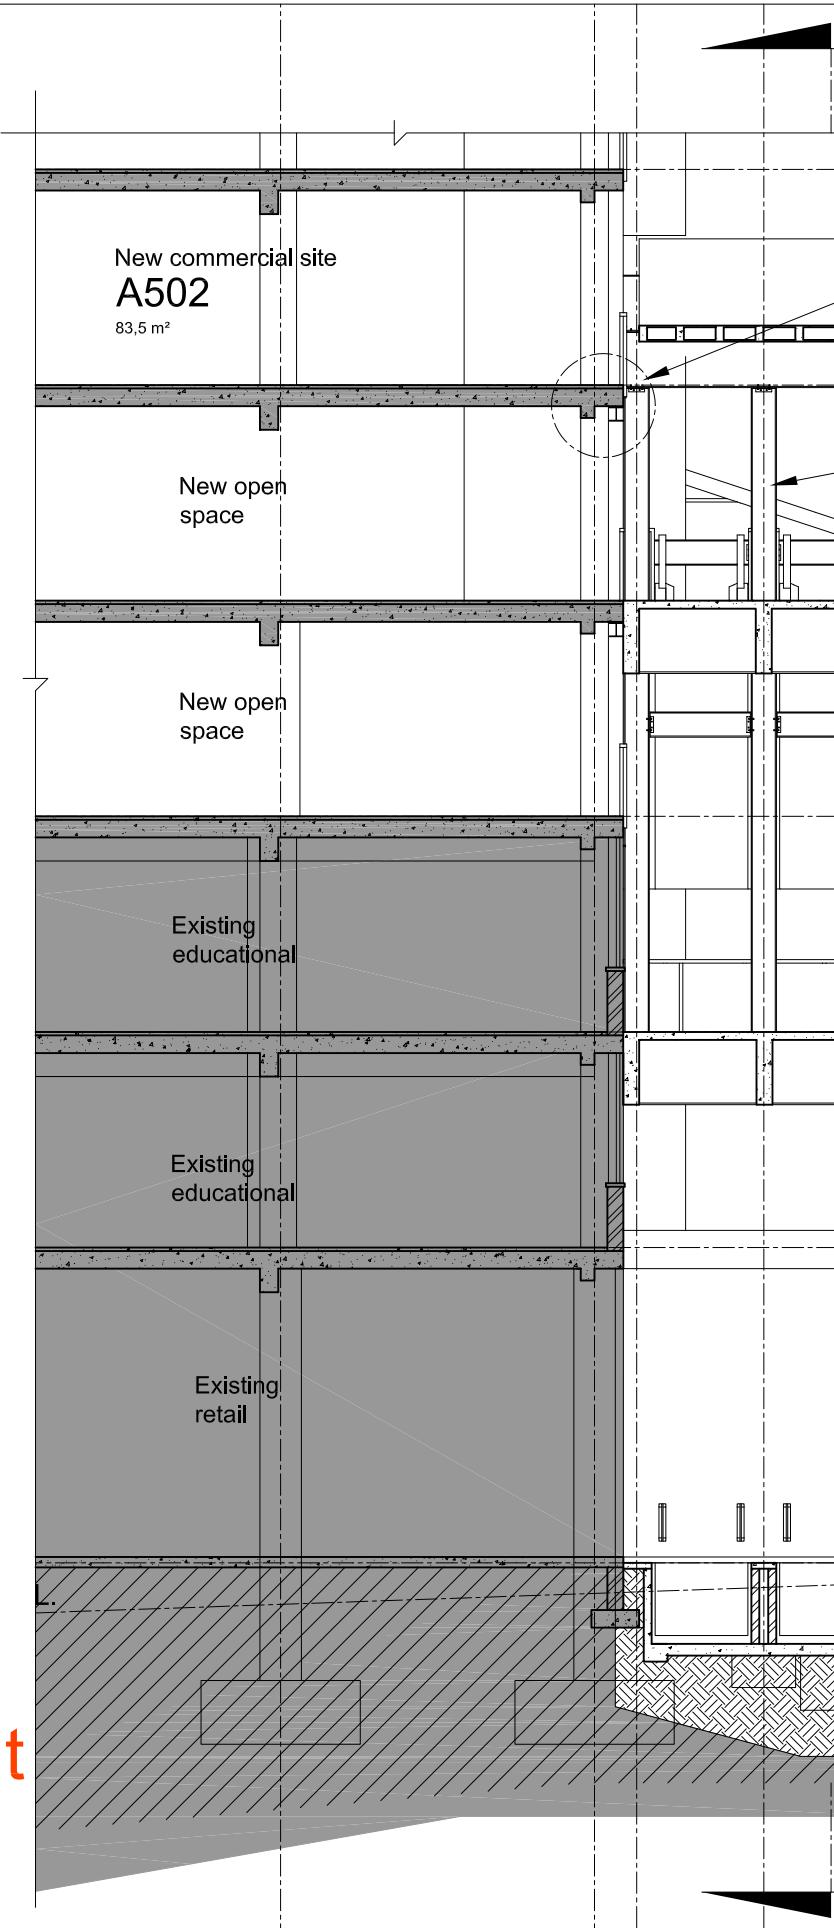

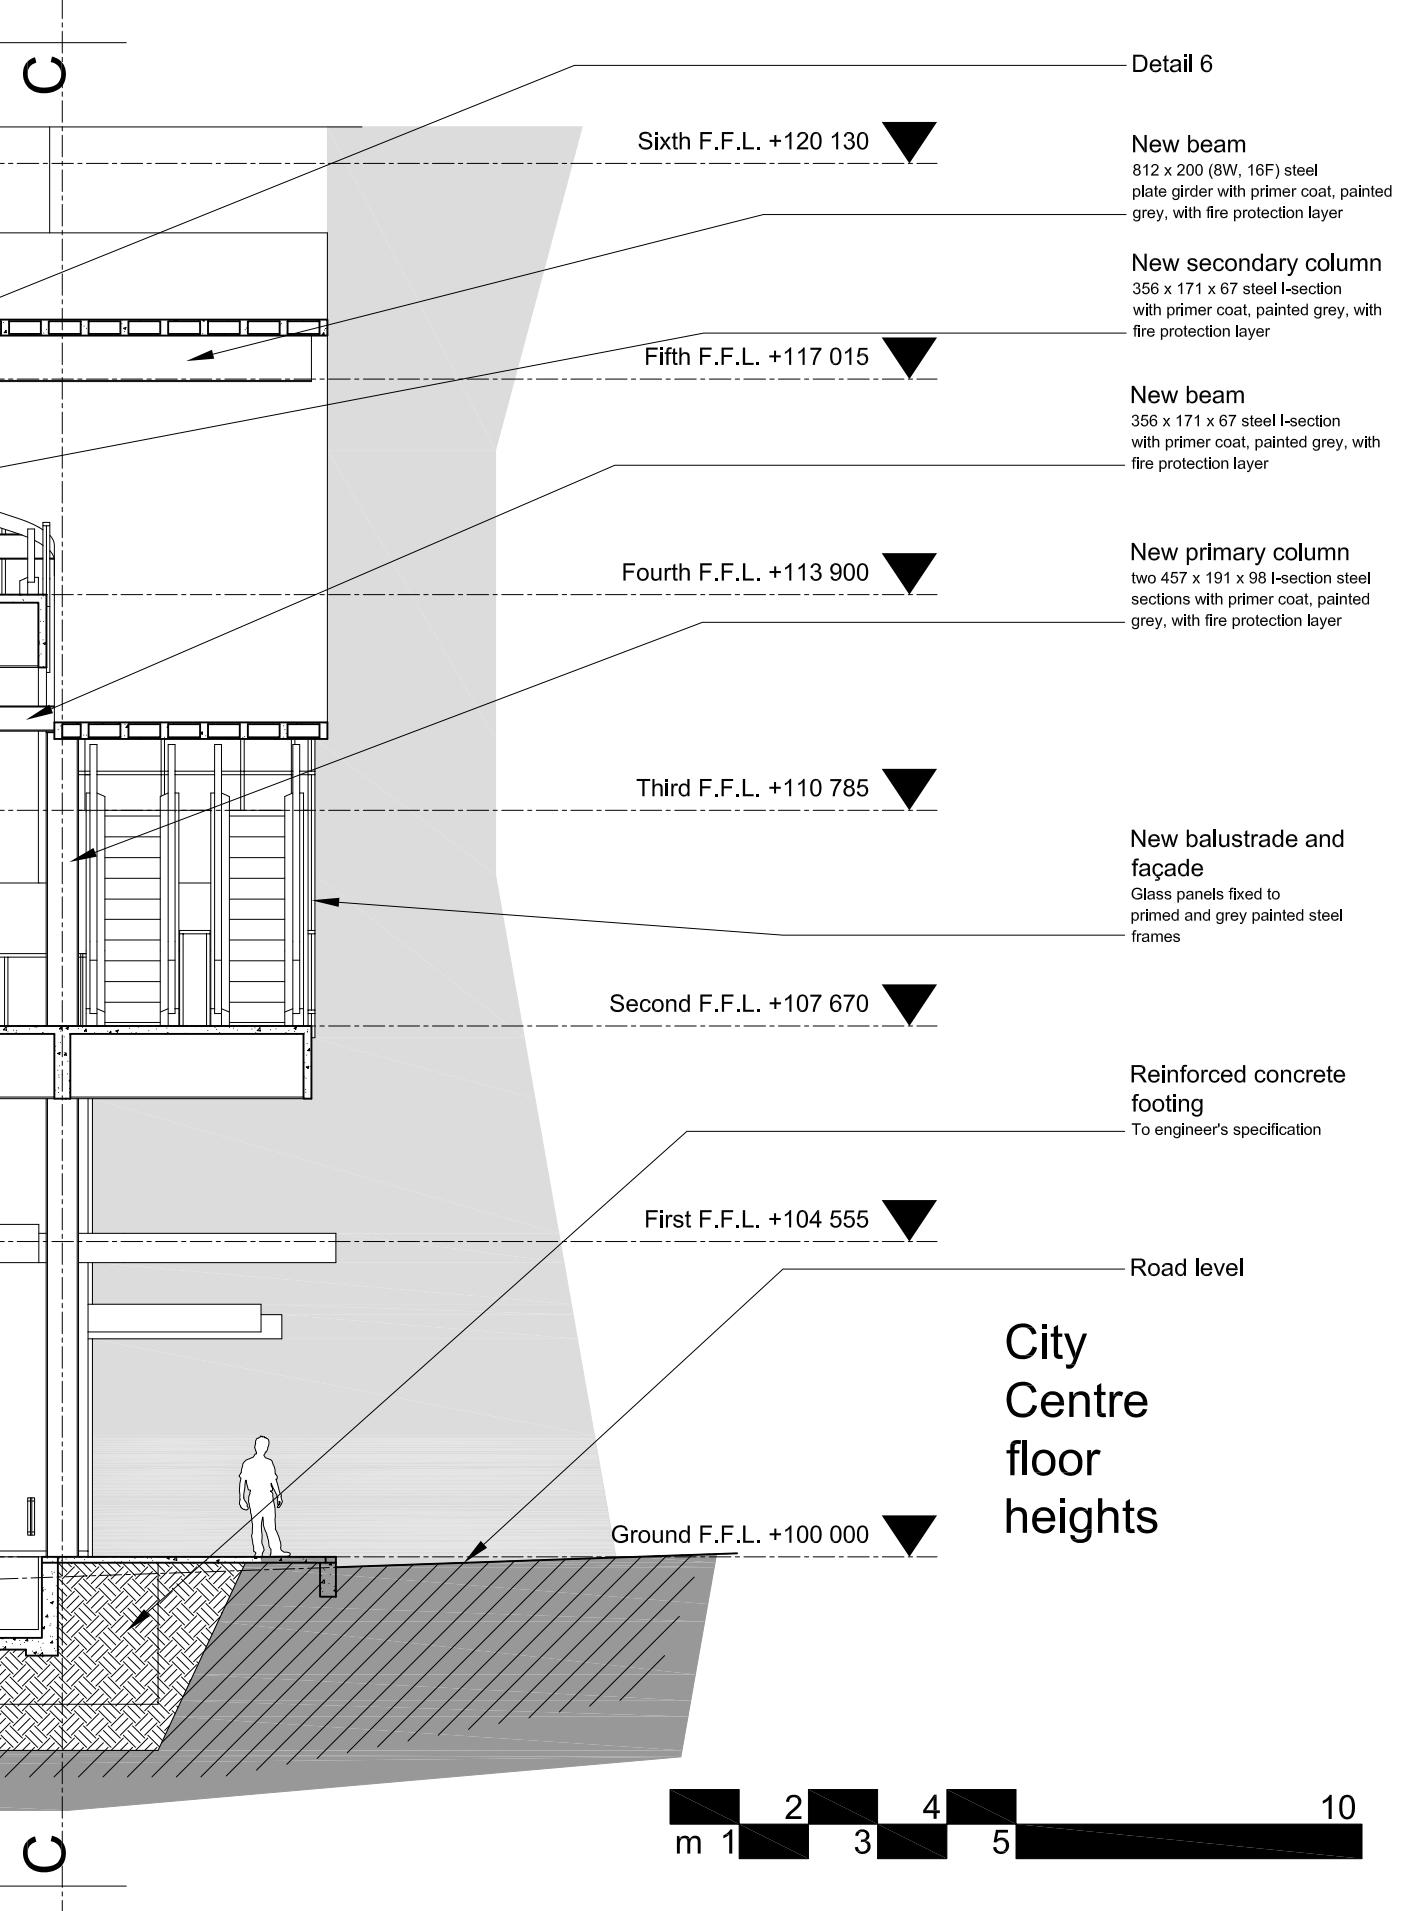

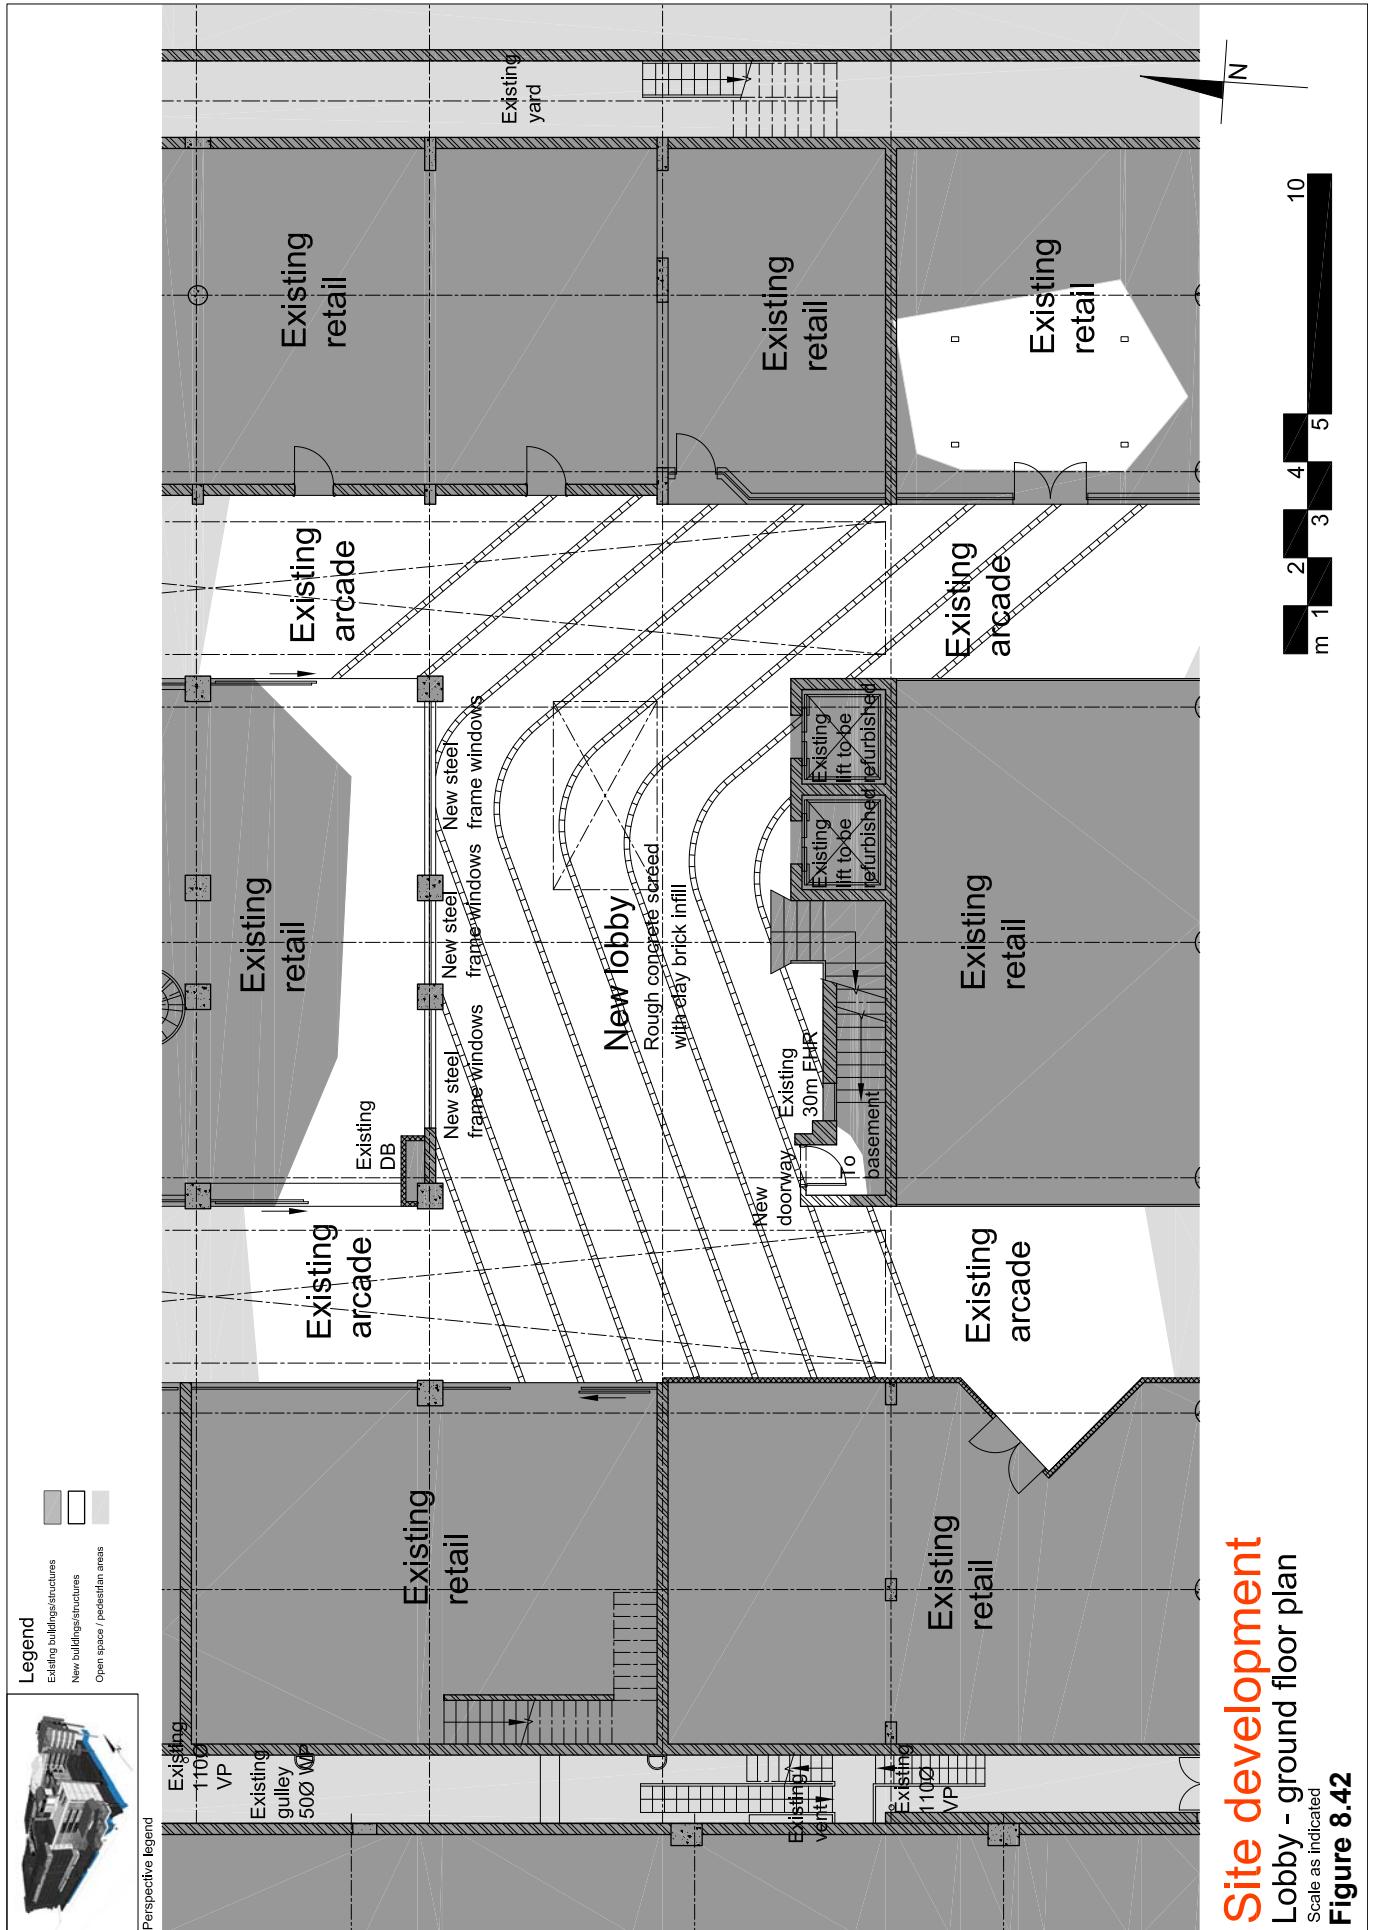


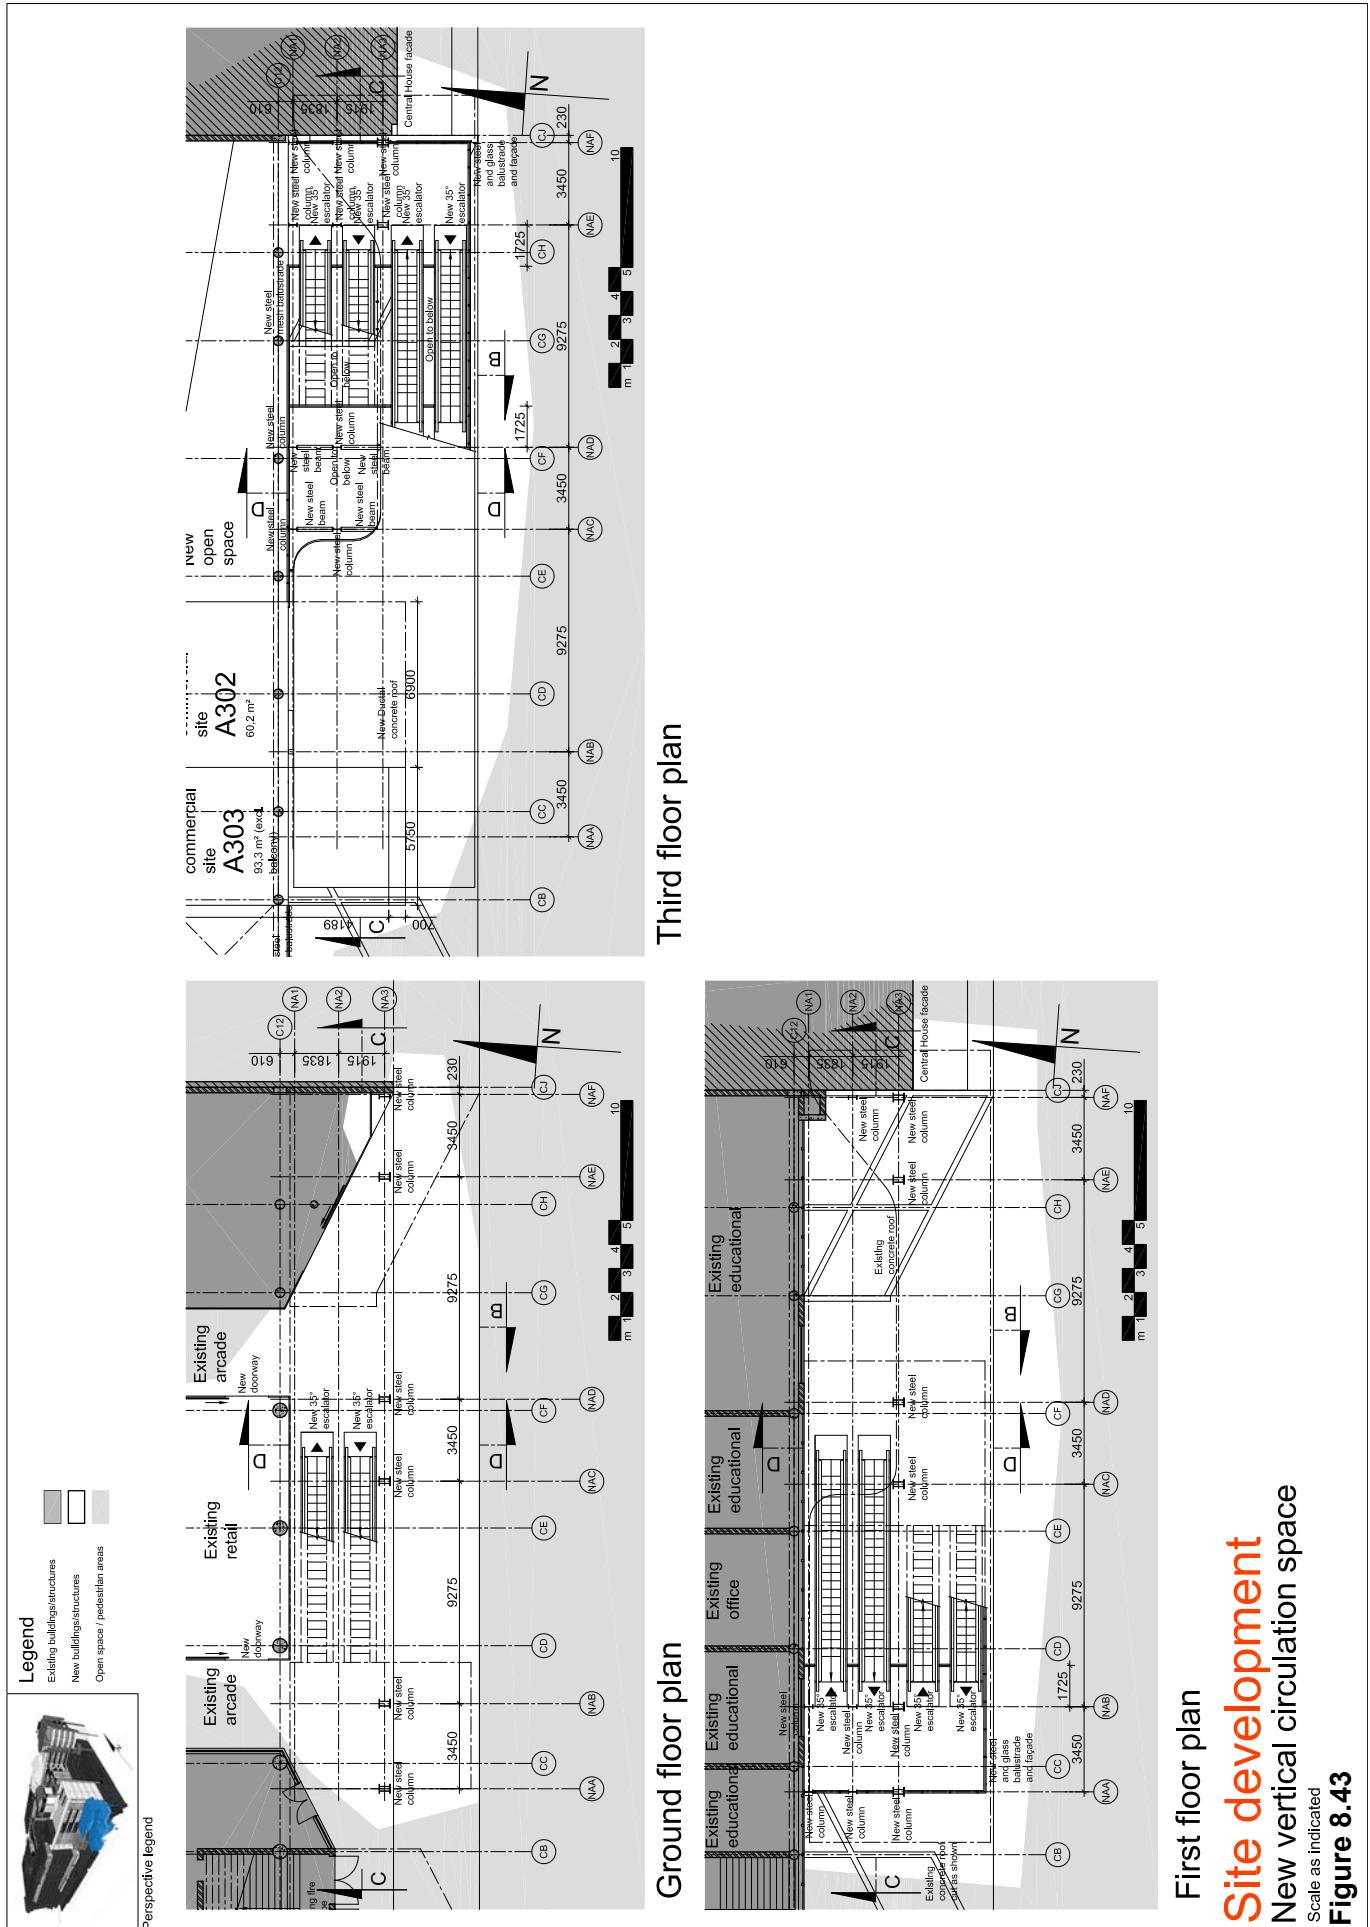

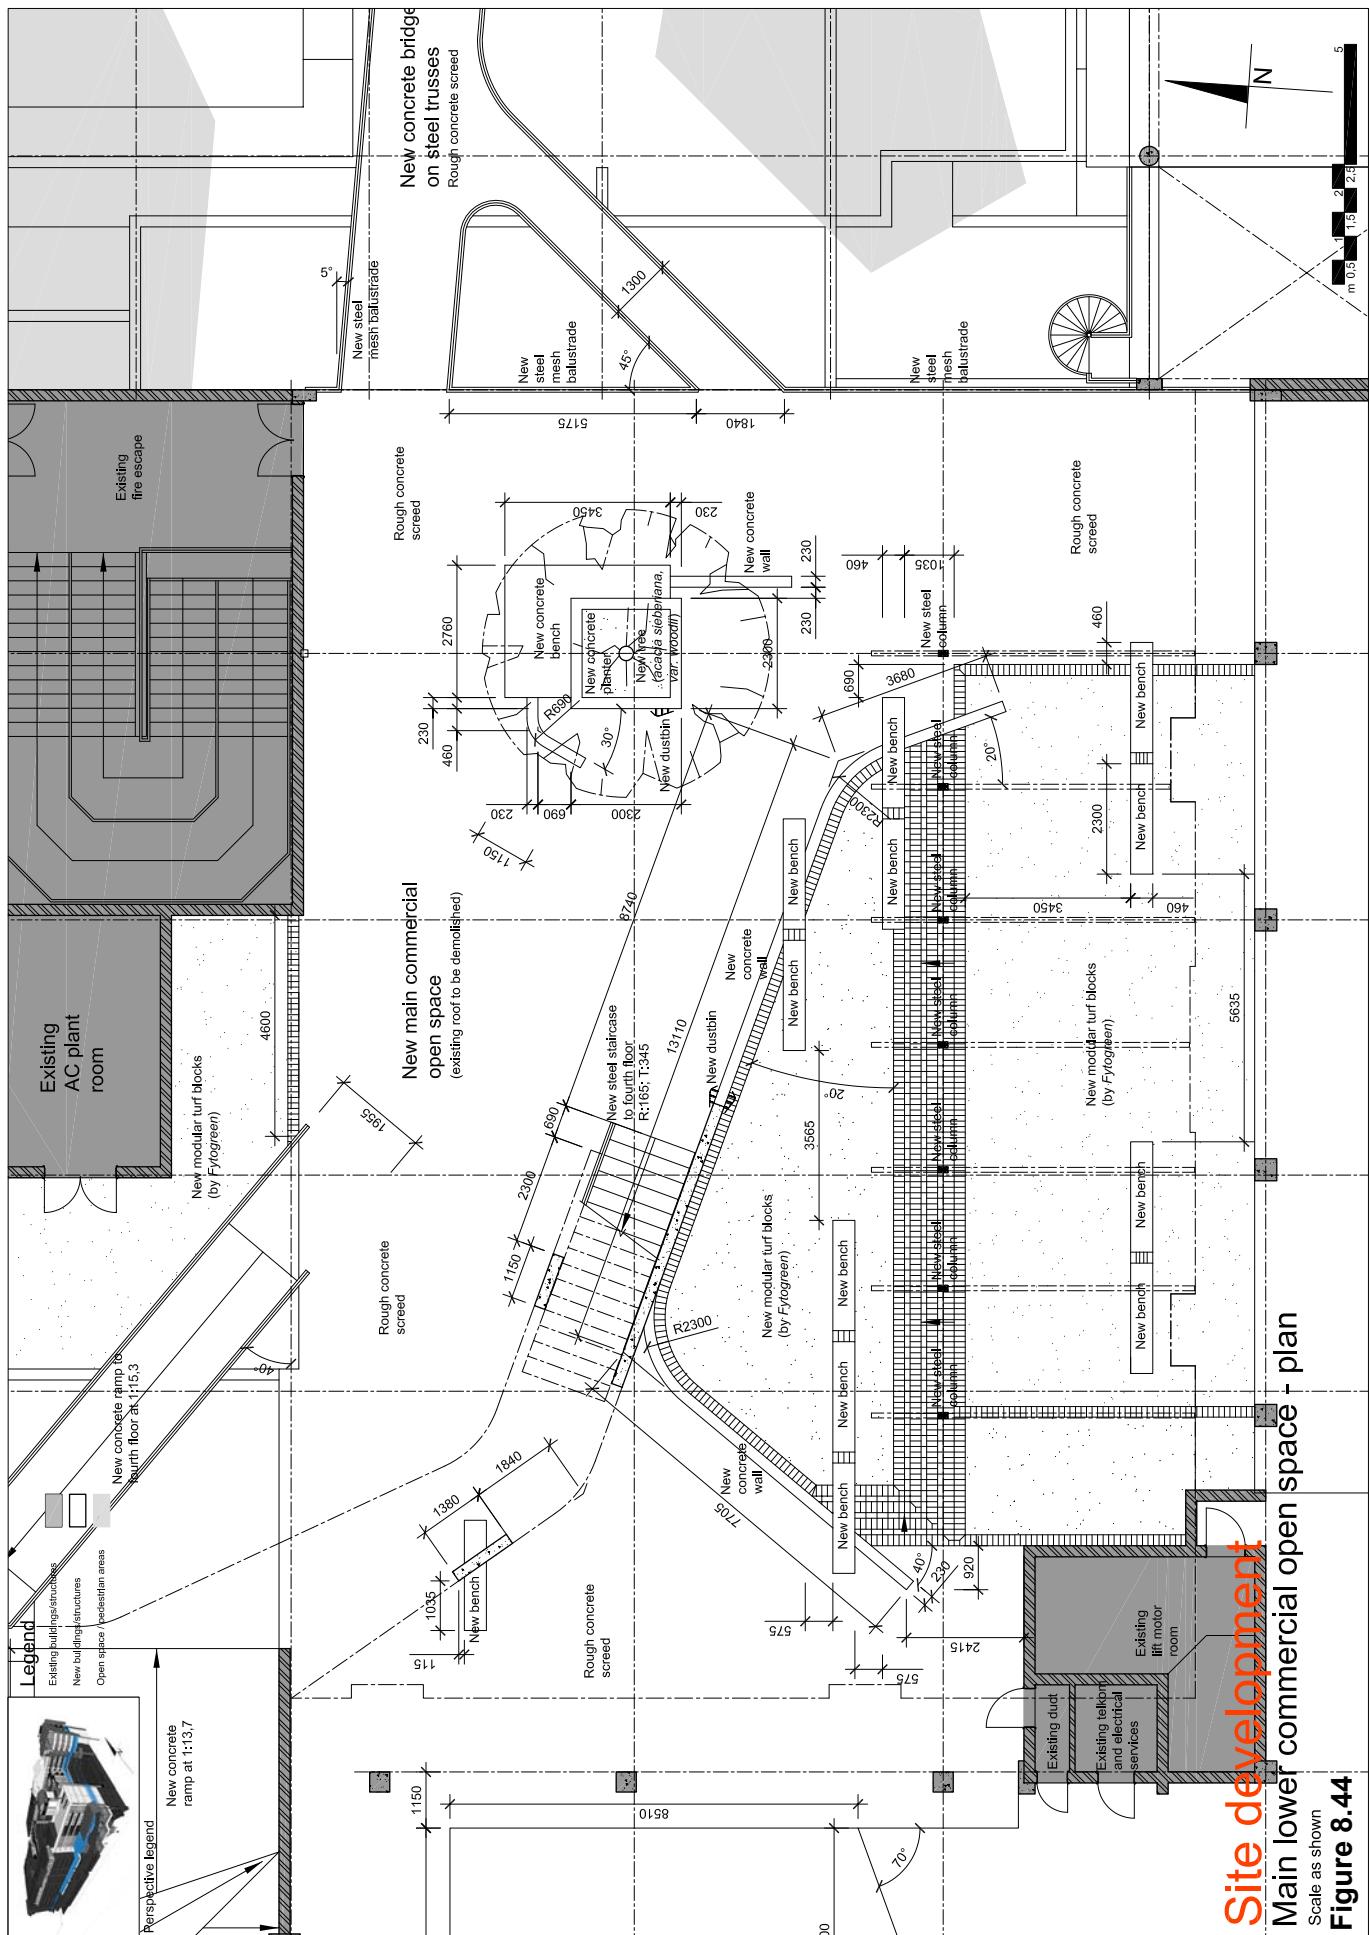


Site development

Main lowe
Scale as shown
Figure 8.44

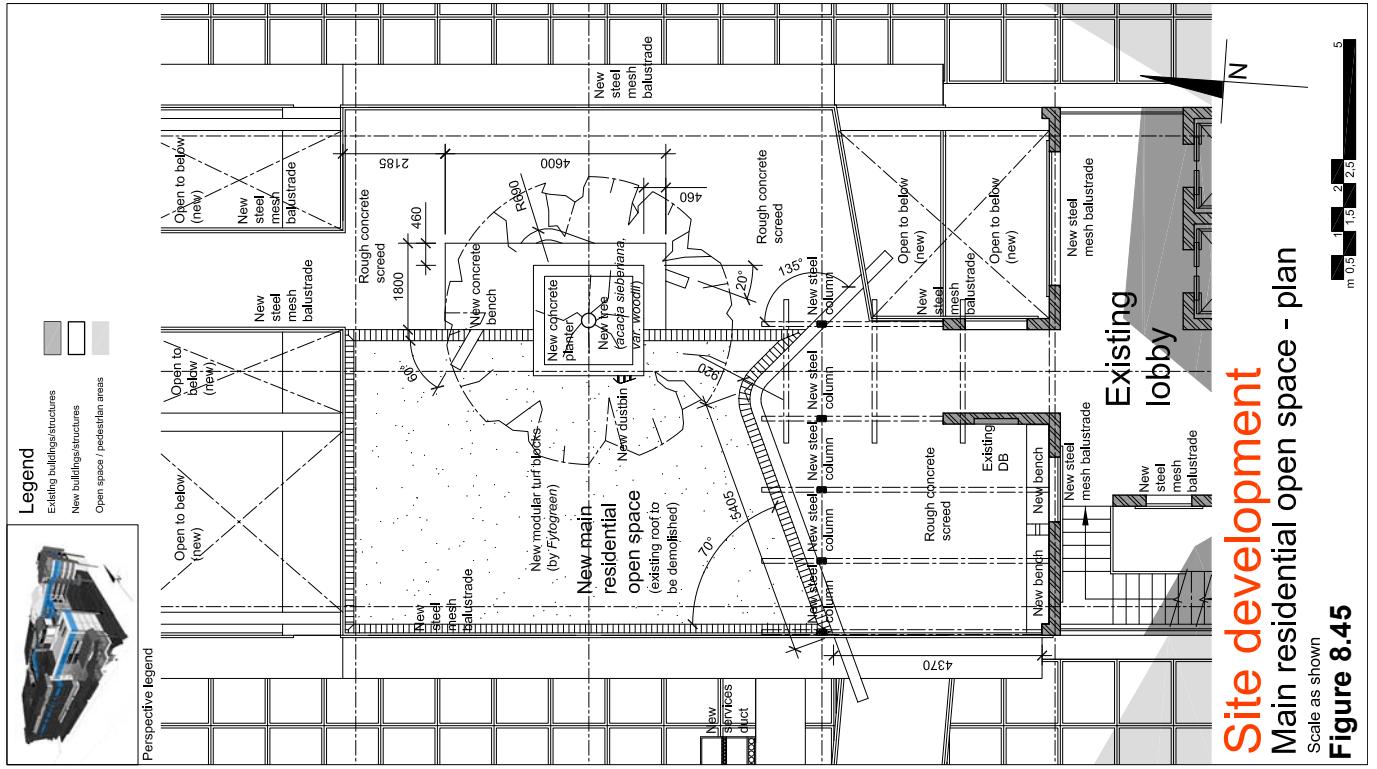

Site development
Main residential open space
Scale as shown
Figure 8.45

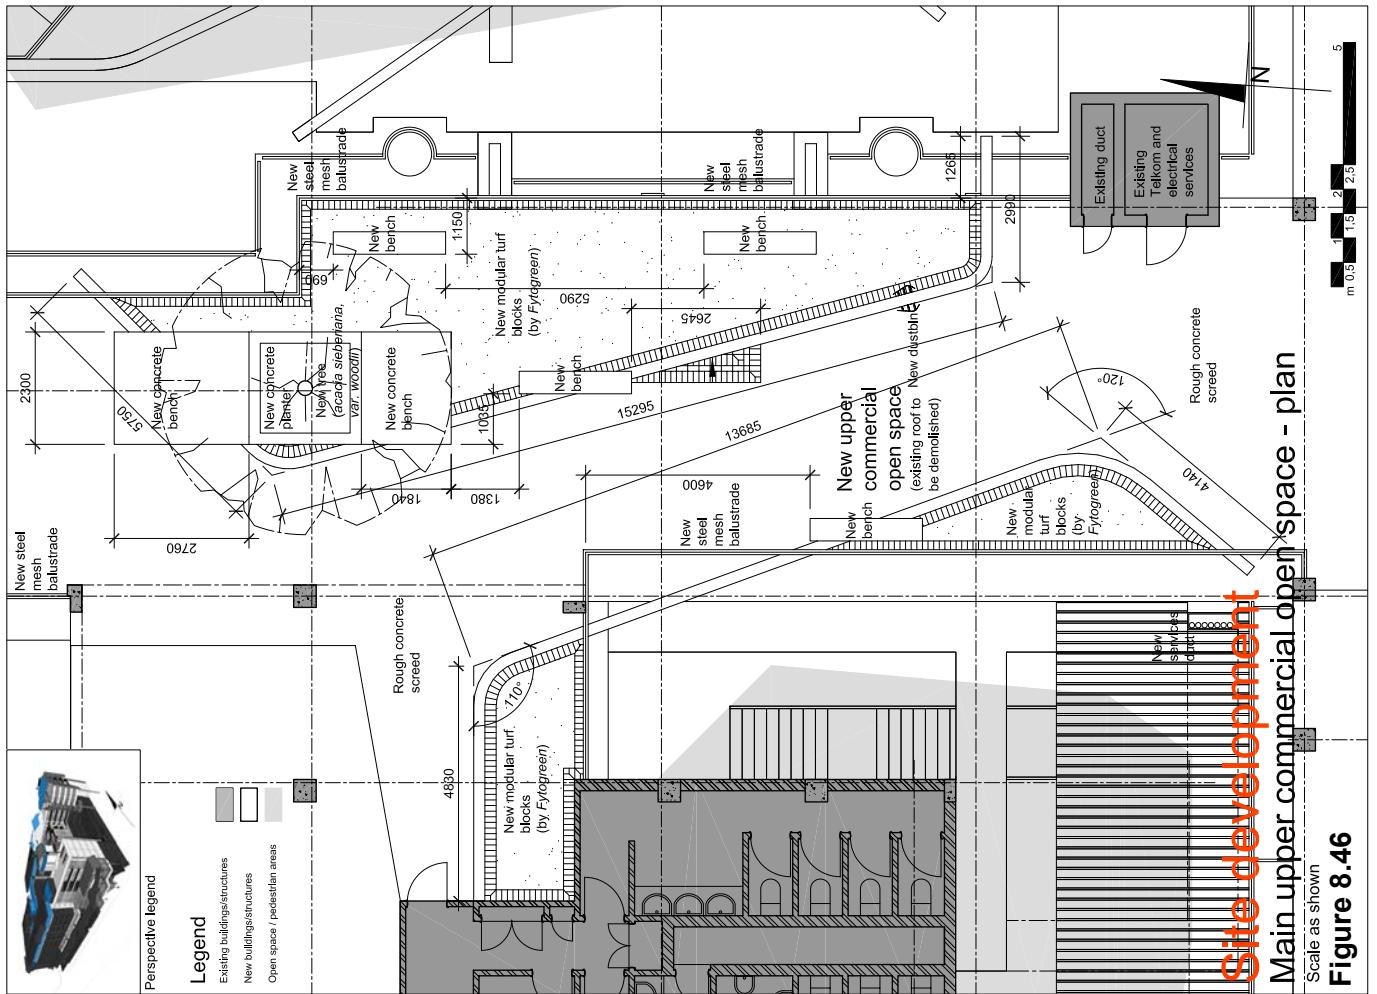

Main upper commercial open space - plan

Site development

Scale as shown

Figure 8.46

