


8.1.1_

Figure. 132
Site plan
1:1800 scale

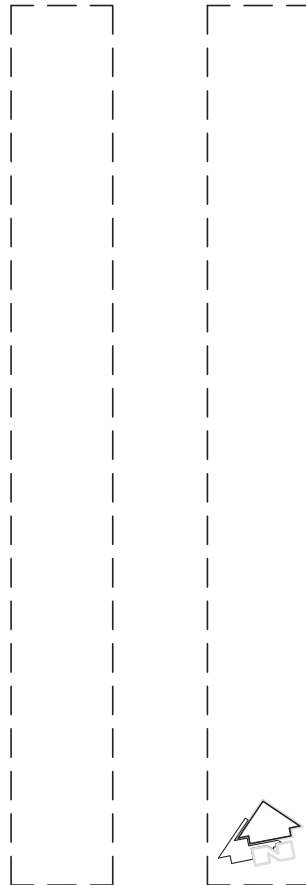

SITE PLAN _ SCALE 1:1800

DATE	10.09.2008	SCALE	1:1800 @ A4
DRAWN BY	John Nkomo	CHECKED BY	
APPROVED BY		CHECKED DATE	
SITE DESCRIPTION			
University of Pretoria Mameli Stadium, RFP 2008 Mameli			
DRAWING TITLE			
COMMUNITY ENGAGEMENT FACILITATOR SITE PLAN			
PROJECT No.			
1_Mameli Architecture-Consultants 2008_University of Pretoria			
DRAWING No.		REV.	
Mameli_UP_PLAN_001_P01A_ 2008		C	

