



8.5_

Figure. 136a
Third floor plan
1: 500 scale

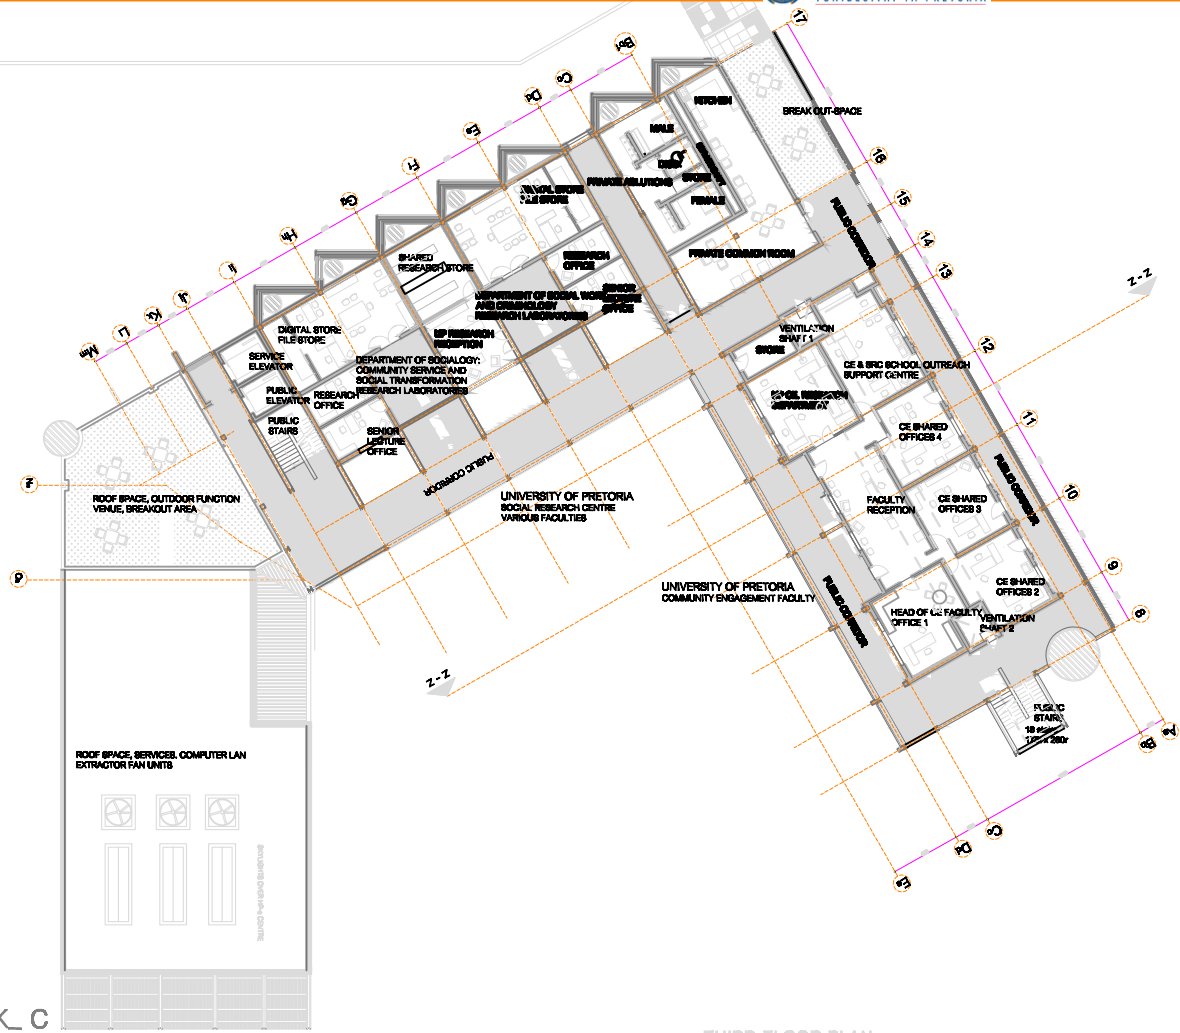

FLANK_B

- GOVERNMENT_ MUNICIPAL PAY POINTS
- MUNICIPAL OFFICES
- NGO: DITSELA
- URBAN SERVICE GROUP
- POWA
- THE MVULA TRUST
- PROJECT LITERACY
- COMMUNITY DEVELOPMENT RESOURCE ASSOCIATION

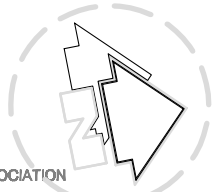

FLANK_A

- COMMUNITY : ABET EDUCATION
- SECTOR MEETING ROOMS
- LEGAL AID OFFICE
- INFORMATION AND TOURISM
- COMMUNITY SECTORAL & ADMIN OFFICES
- COMMUNITY WARD COUNCELOR OFFICES
- BUSSINESS FACILITIES_HOT DESKING_
- PUBLIC CONFERENCE FACILITY

FLANK_C

- HOME AFFAIRS_ PUBLIC SERVICE FACILITY
- HOME AFFAIRS PUBLIC SATELITE OFFICES
- COMMUNITY: UNIVERSITY OF PRETORIA - e-LIBRARY
- hp E-CENTRE, EDUCATION
- GOVERNMENT: DEPARTMENT OF LABOUR SATELITE OFFICES
- DEPARTMENT OF SOCIAL DEVELOPMENT SATELITE OFFICES
- DEPARTMENT OF PUBLIC SERVICE AND ADMINISTRATION SATELITE OFFICES
- UNIVERSITY OF PRETORIA: SOCIAL RESEARCH CENTRE.
- DEPARTMENT OF SOCIAL WORK AND CRIMINOLOGY RESEARCH LABORATORIES
- DEPARTMENT OF SOCIOLOGY_COMMUNITY SERVICE AND SOCIAL TRANSFORMATION RESEARCH LABORATORIES
- IN-HOUSE: STORAGE FACILITIES
- CLEANING FACILITIES
- DELIVERY FACILITIES
- RETAIL POSTNET

DATE:	18.08.2008	SCALE:	1:500 @ A4
DRAWN BY:	Joko Nene	CHECKED BY:	
APPROVED BY:		CHECKED DATE:	
SITE DESCRIPTION:			
University of Pretoria Hans Strijdom, EPF 29282 Mamelodi			
DRAWING TITLE:			
COMMUNITY ENGAGEMENT FACILITATOR THIRD FLOOR PLAN			
PROJECT No:			
1_Master Architecture dissertation 2008_University of Pretoria			
DRAWING No:		REV:	
March UP_PLAN_001_P01A. 2008		C	

THIRD FLOOR PLAN SCALE 1:500

