


Site plan Scale 1:500

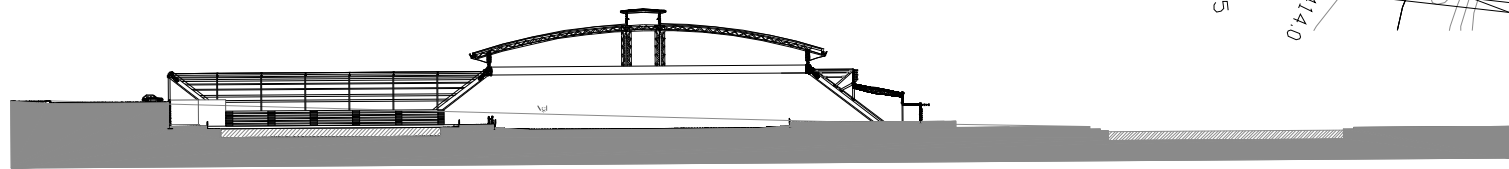

Section F-F Scale 1:500

HPC