


PROPOSED NEW HOUSE AT WATERKLOOF for - B. MALHERBE ESQ.


SIXTEENTH/CALE SKETCH PLAN.

DWG NO M5501P  
11.10.38


P.A.

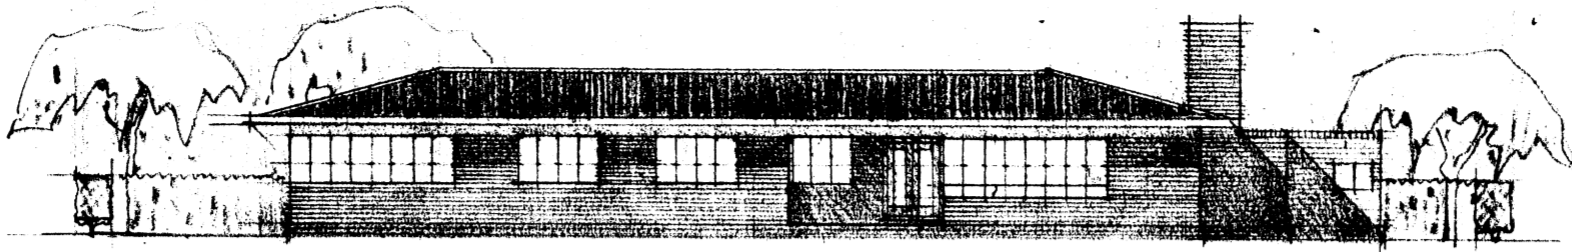

NORTH ELEVATION FACING GARDEN

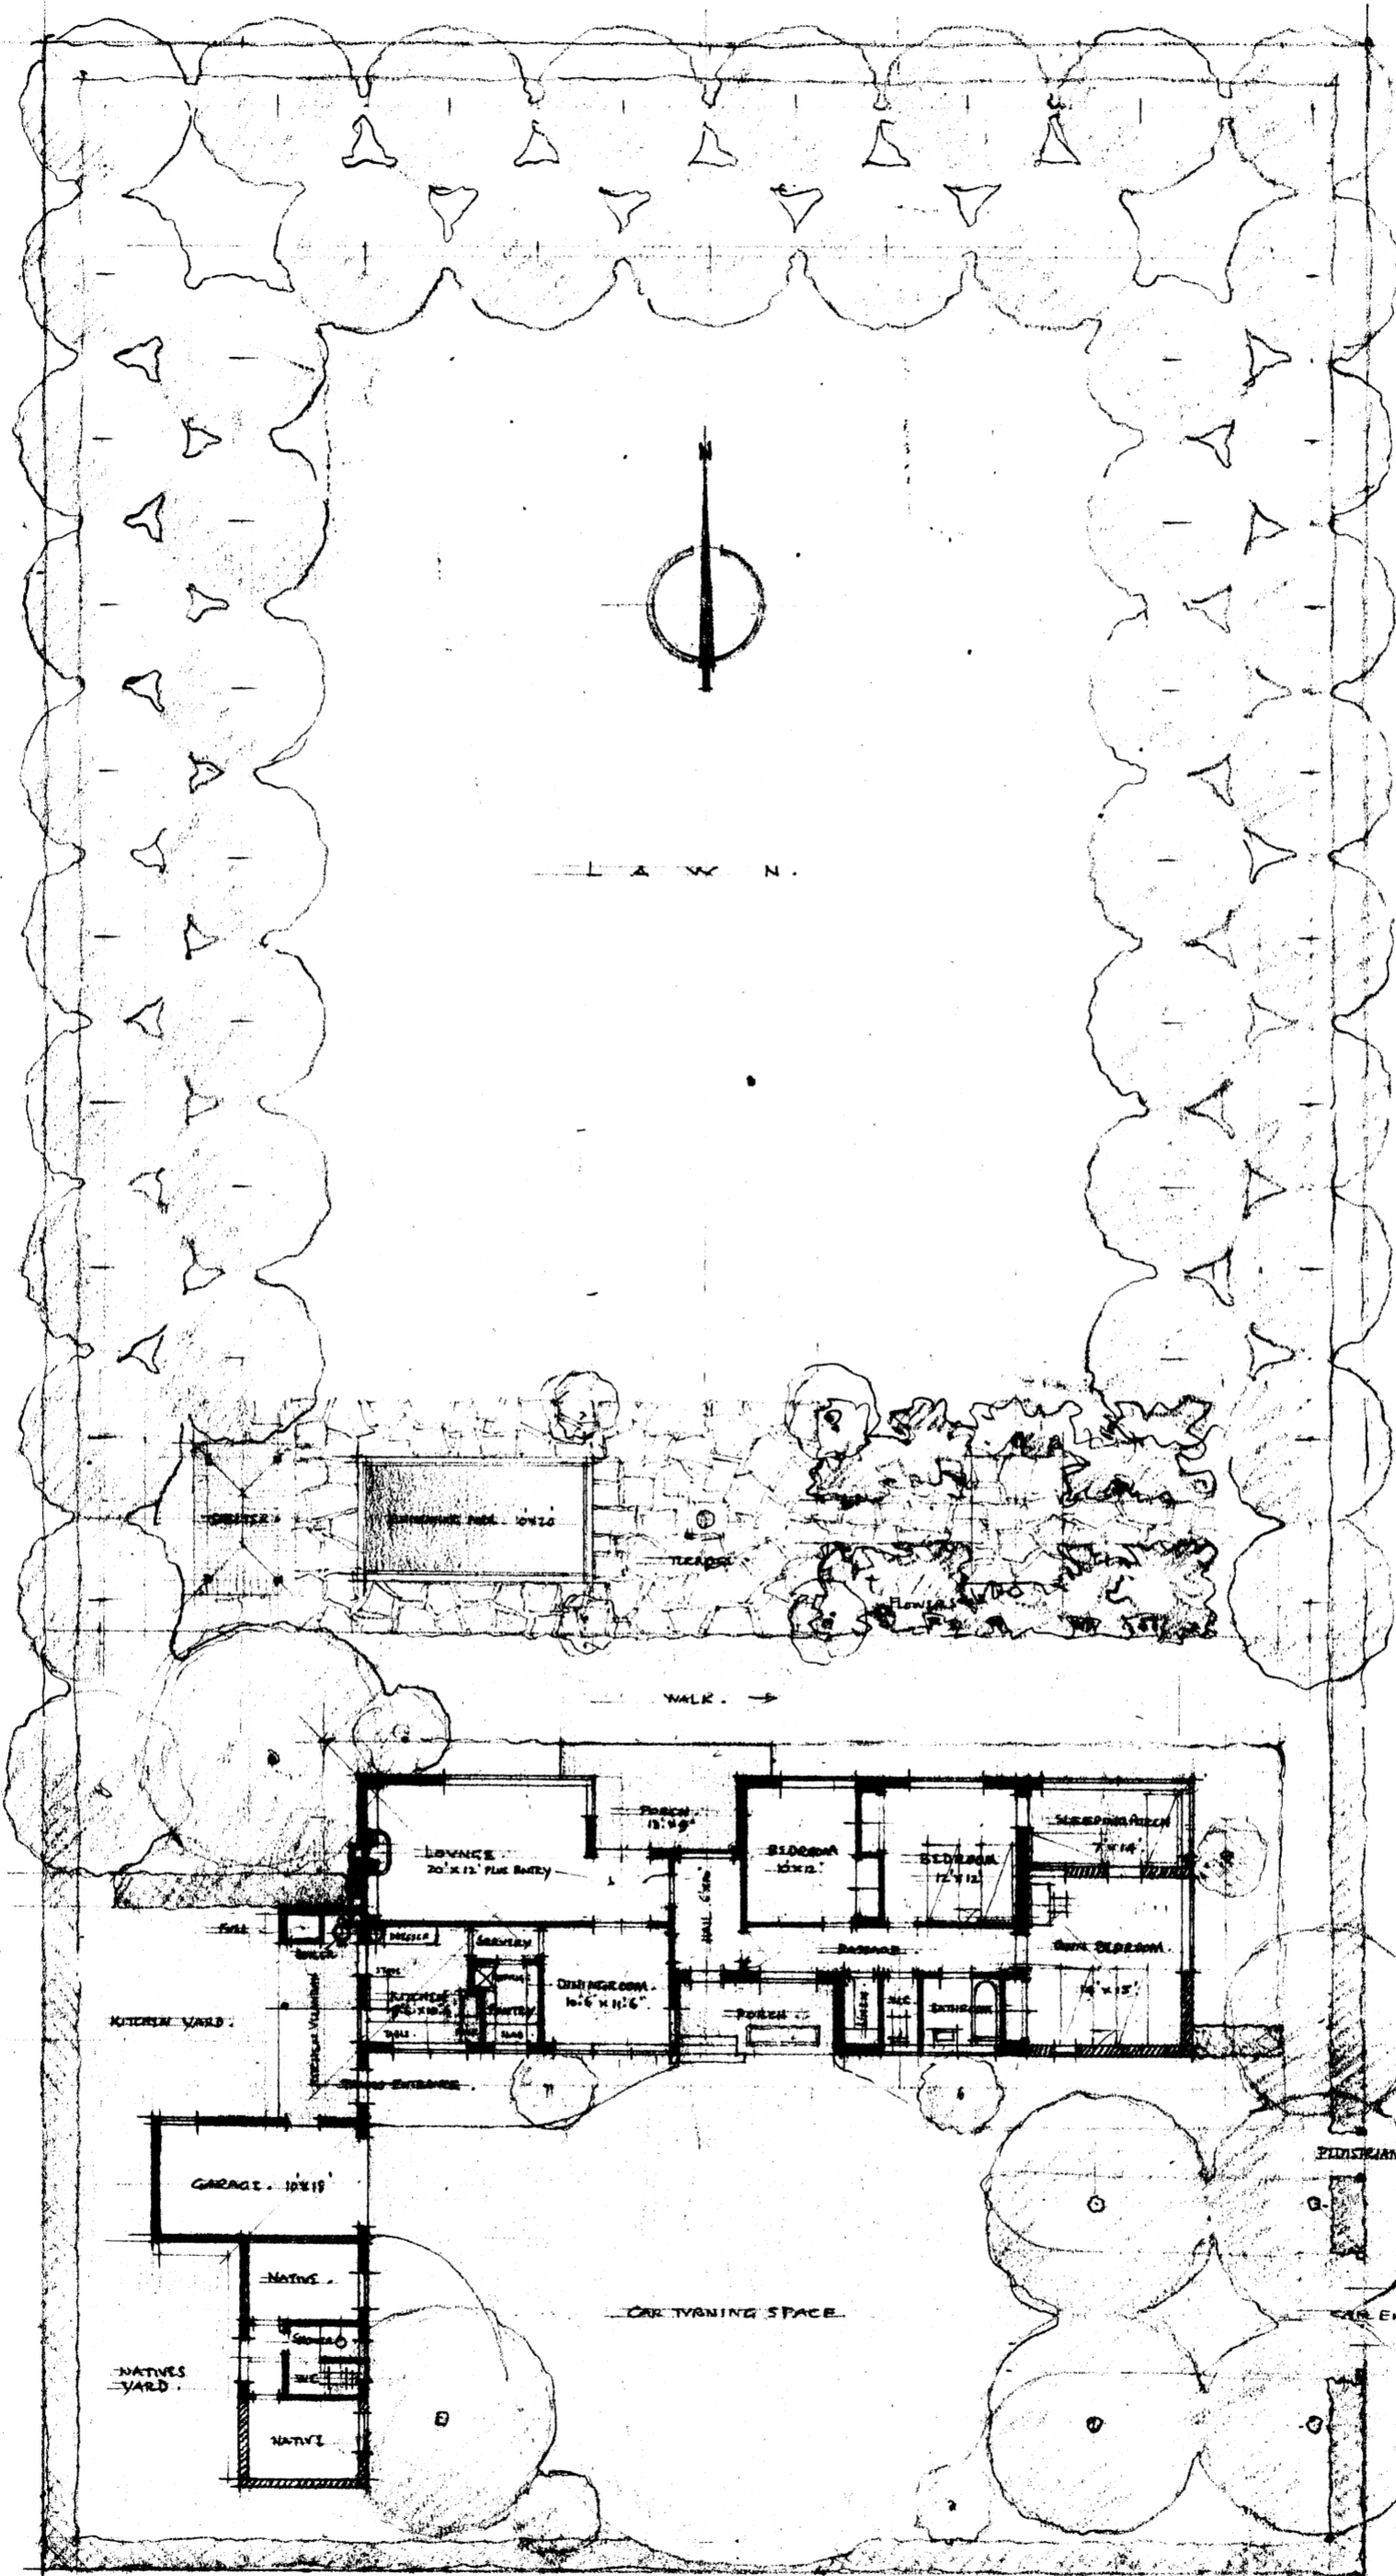

GROUND PLAN OF HOUSE AND SITE

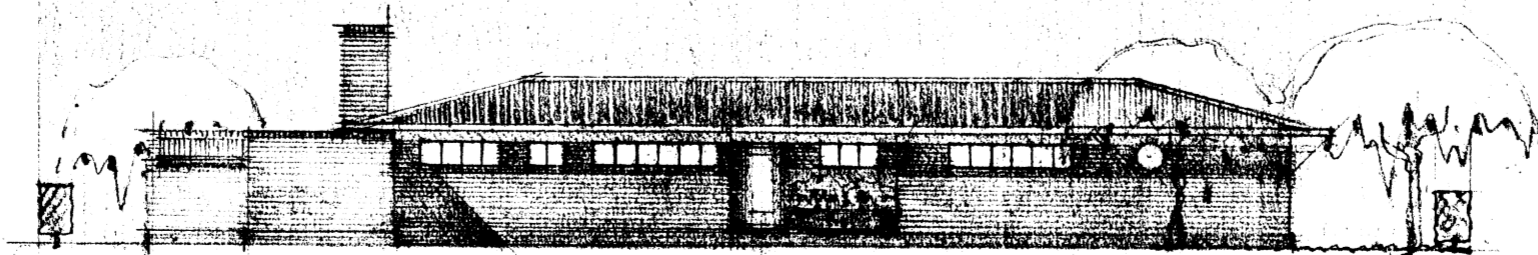

SOUTH ELEVATION FACING ENTRANCE YARD