



PROPOSED HOUSE TO BE ERRECTED ON ERF NO. .... MUCKLEBURK  
for DR. S. P. VILJOEN.

EIGHTH INCH = 1 FOOT . SKETCH PLAN .


DRAWING NO V. 165 P .  
17: 11: 34 .

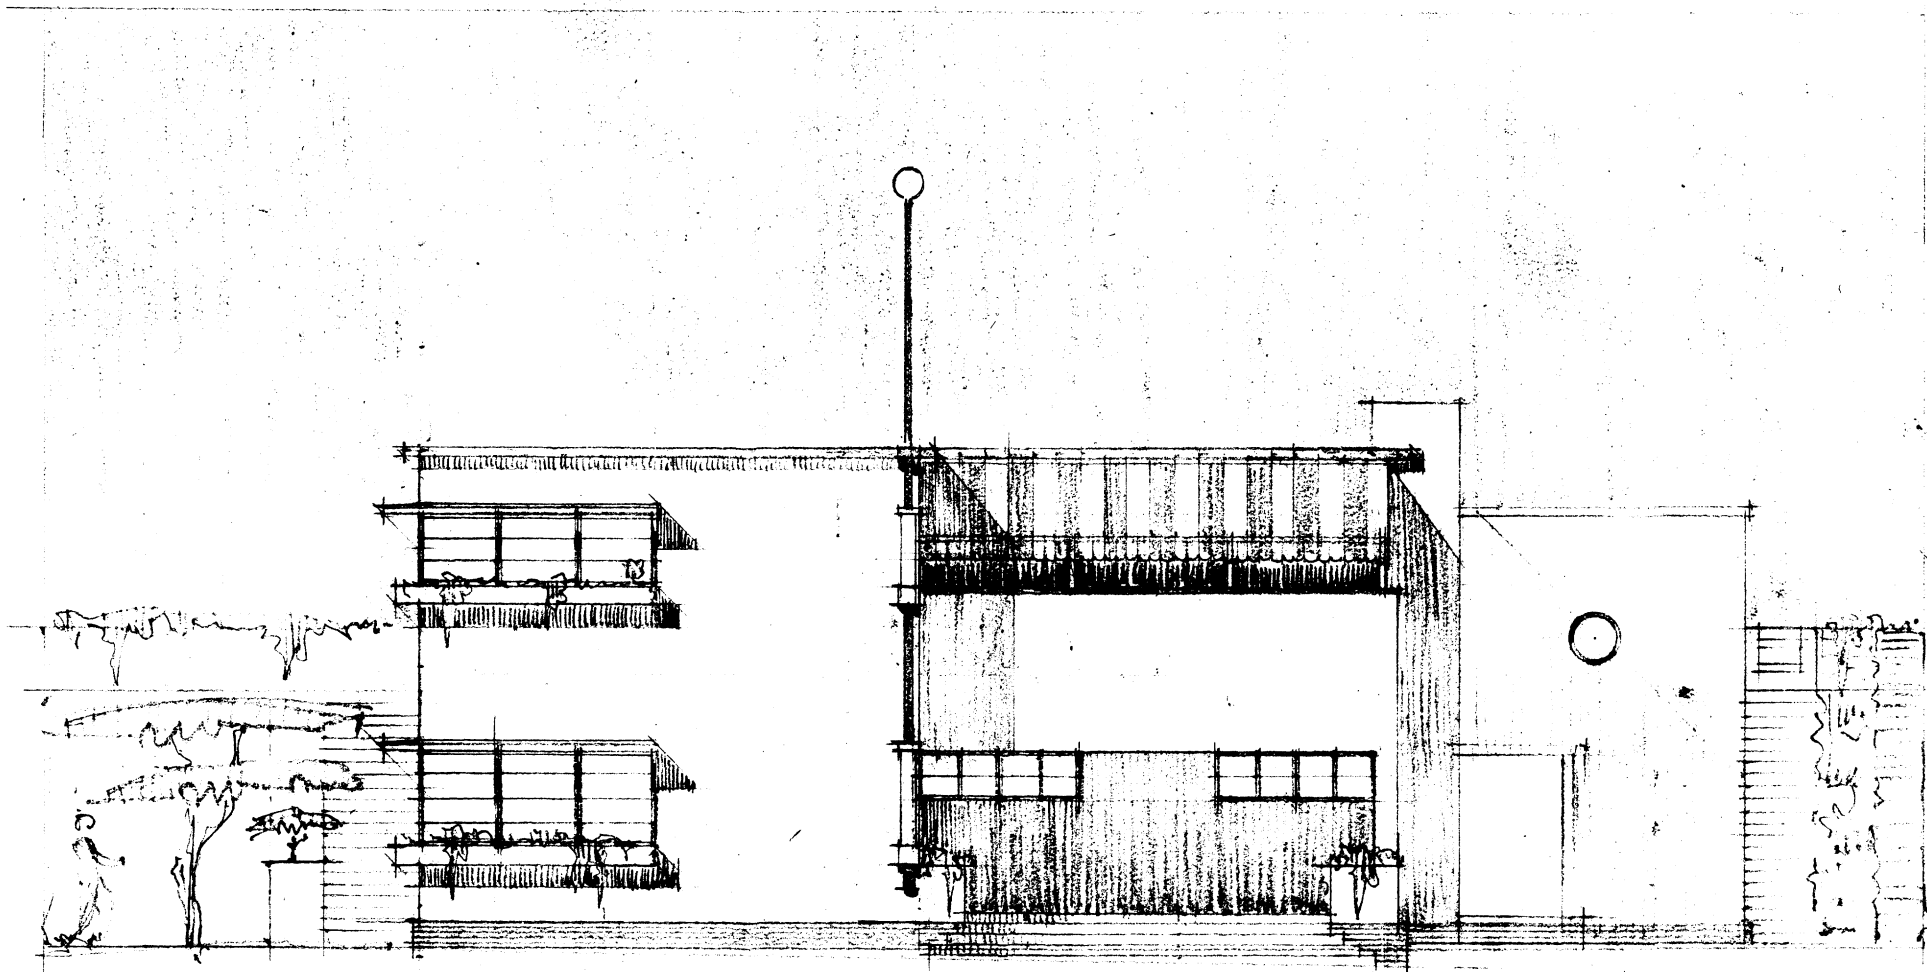


GARDEN ELEVATION.

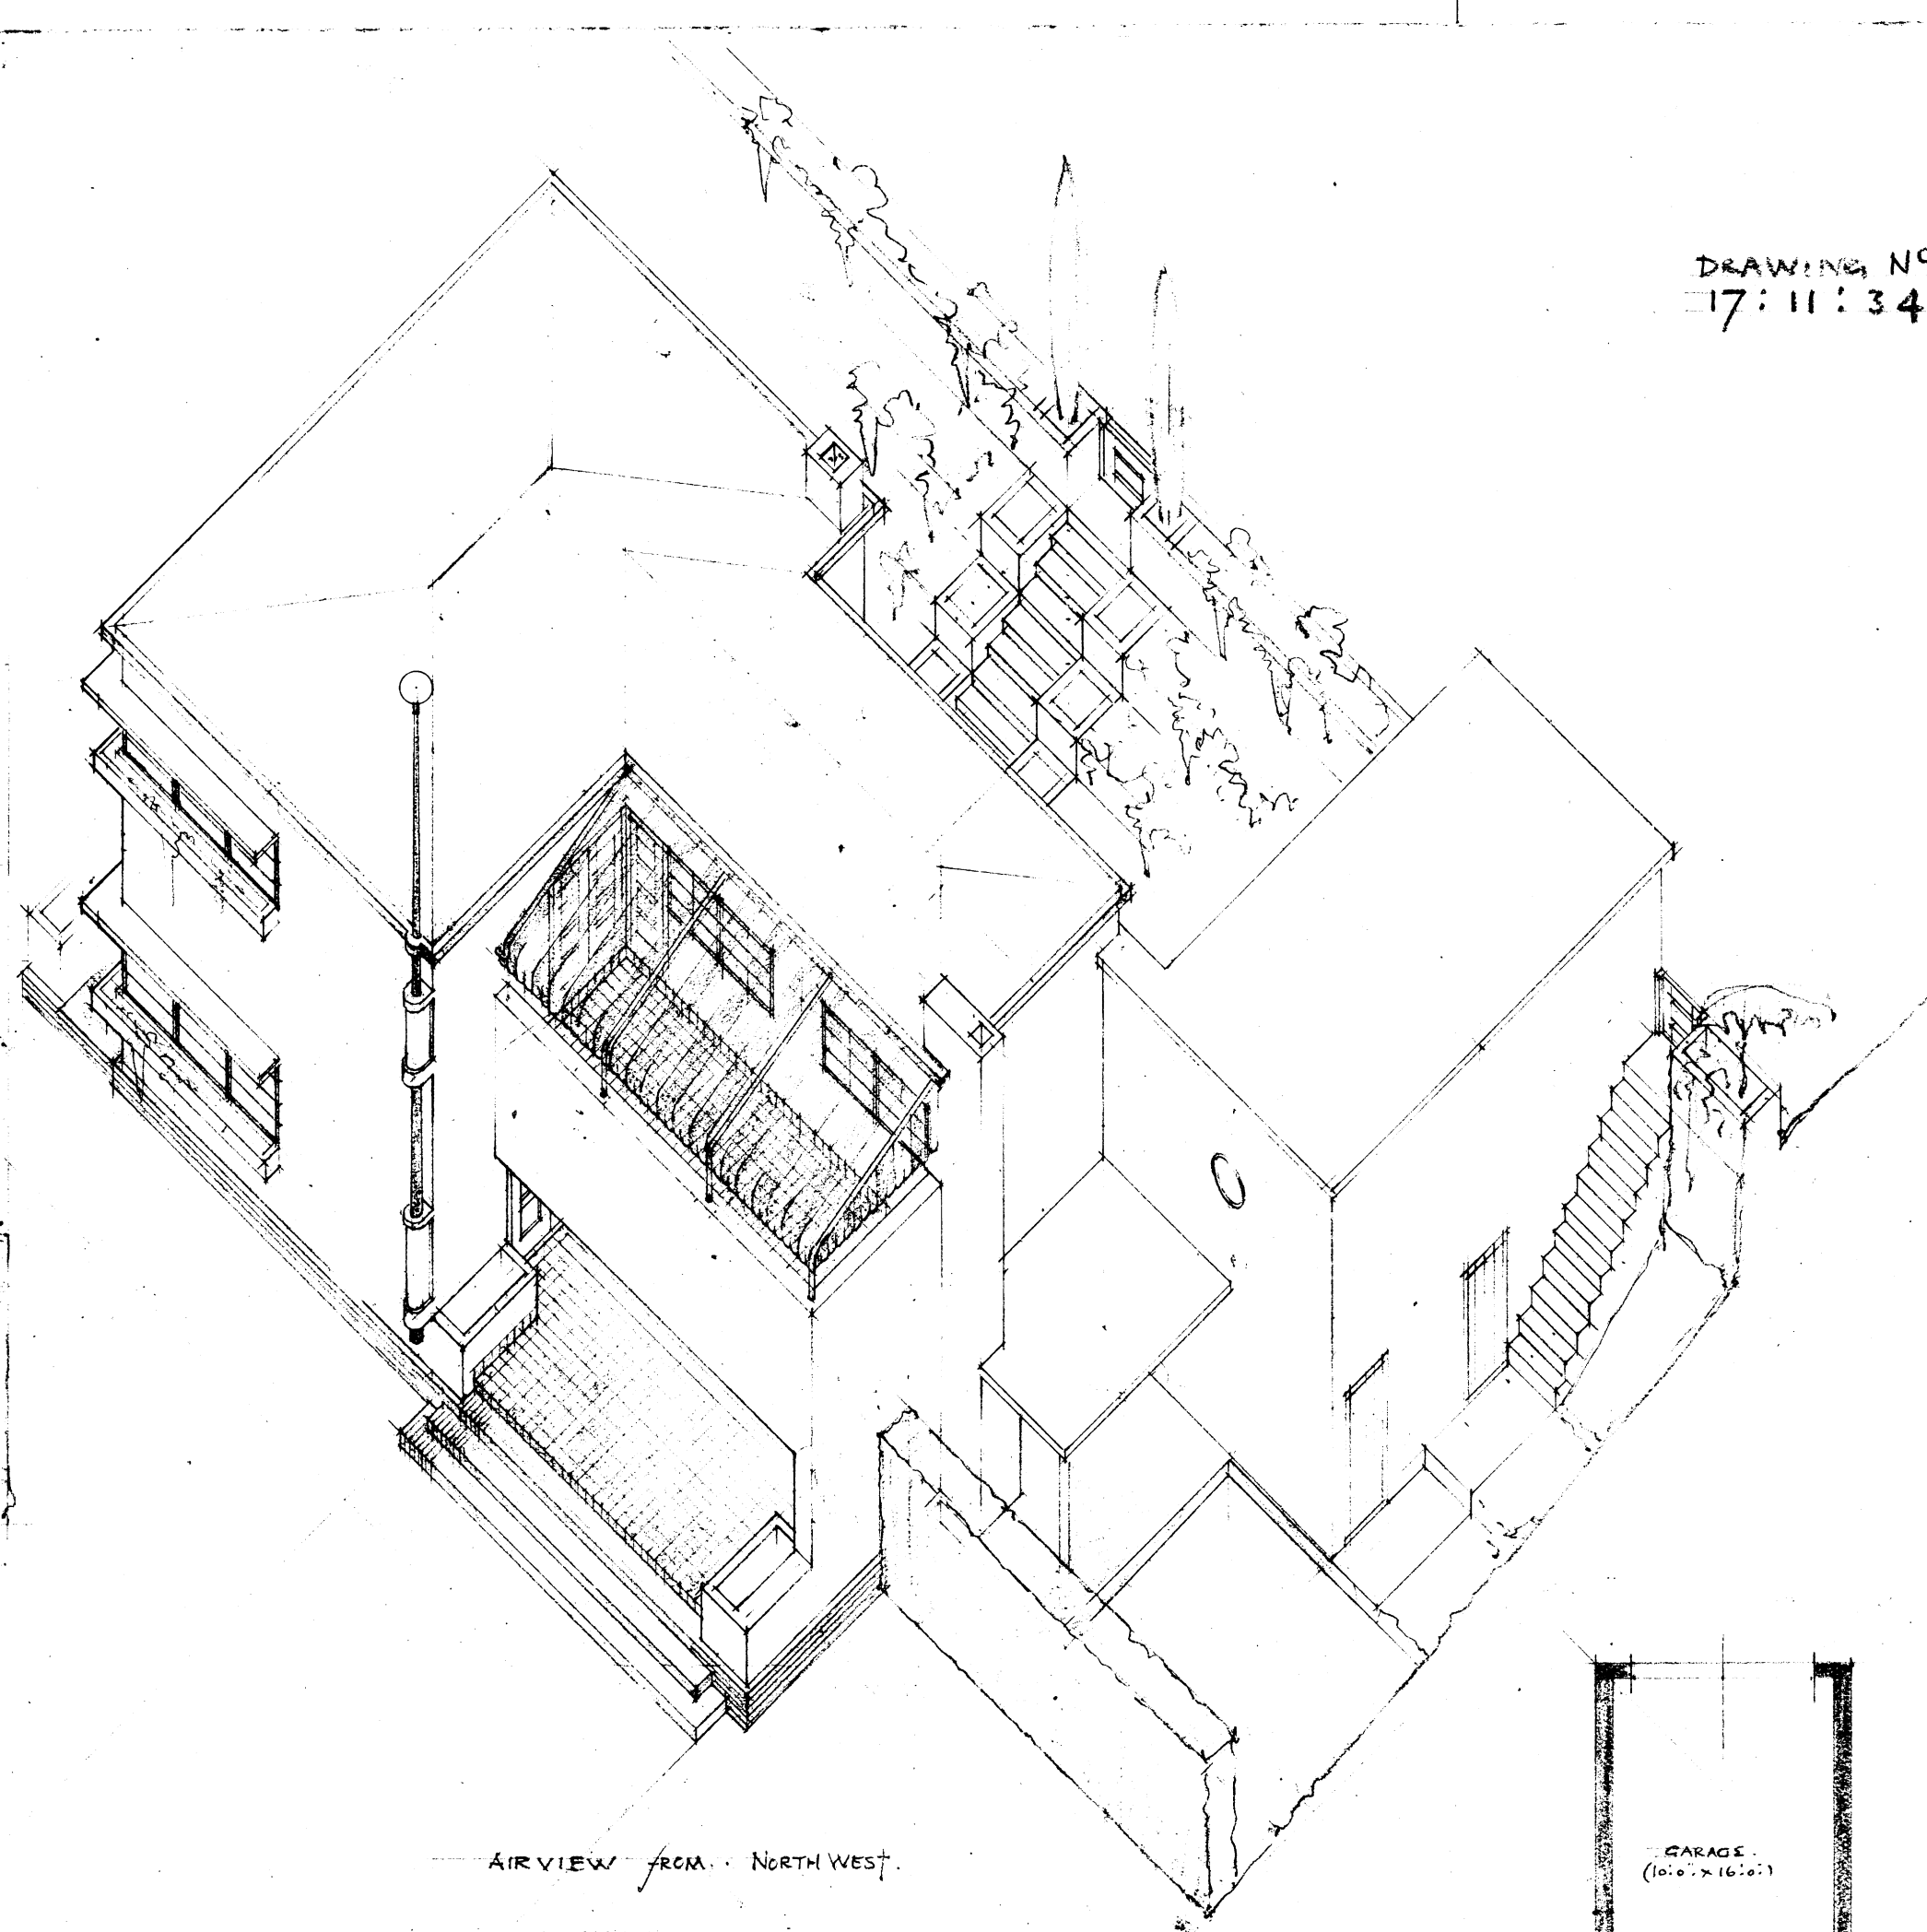


AIR VIEW FROM NORTH WEST.

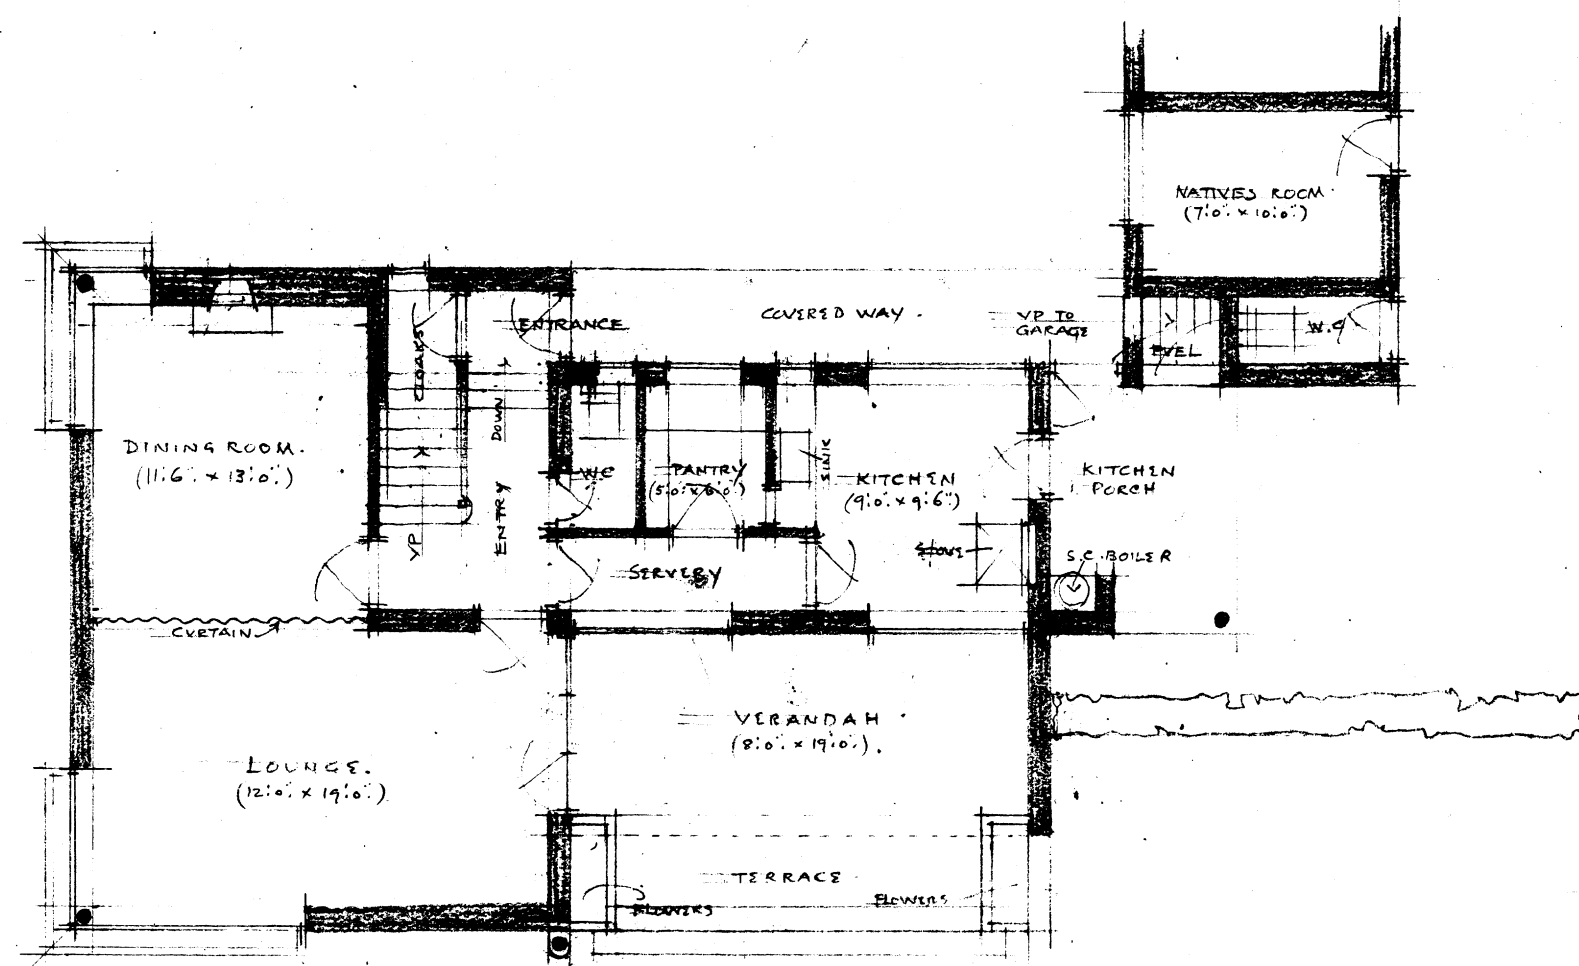

GROUND FLOOR PLAN .

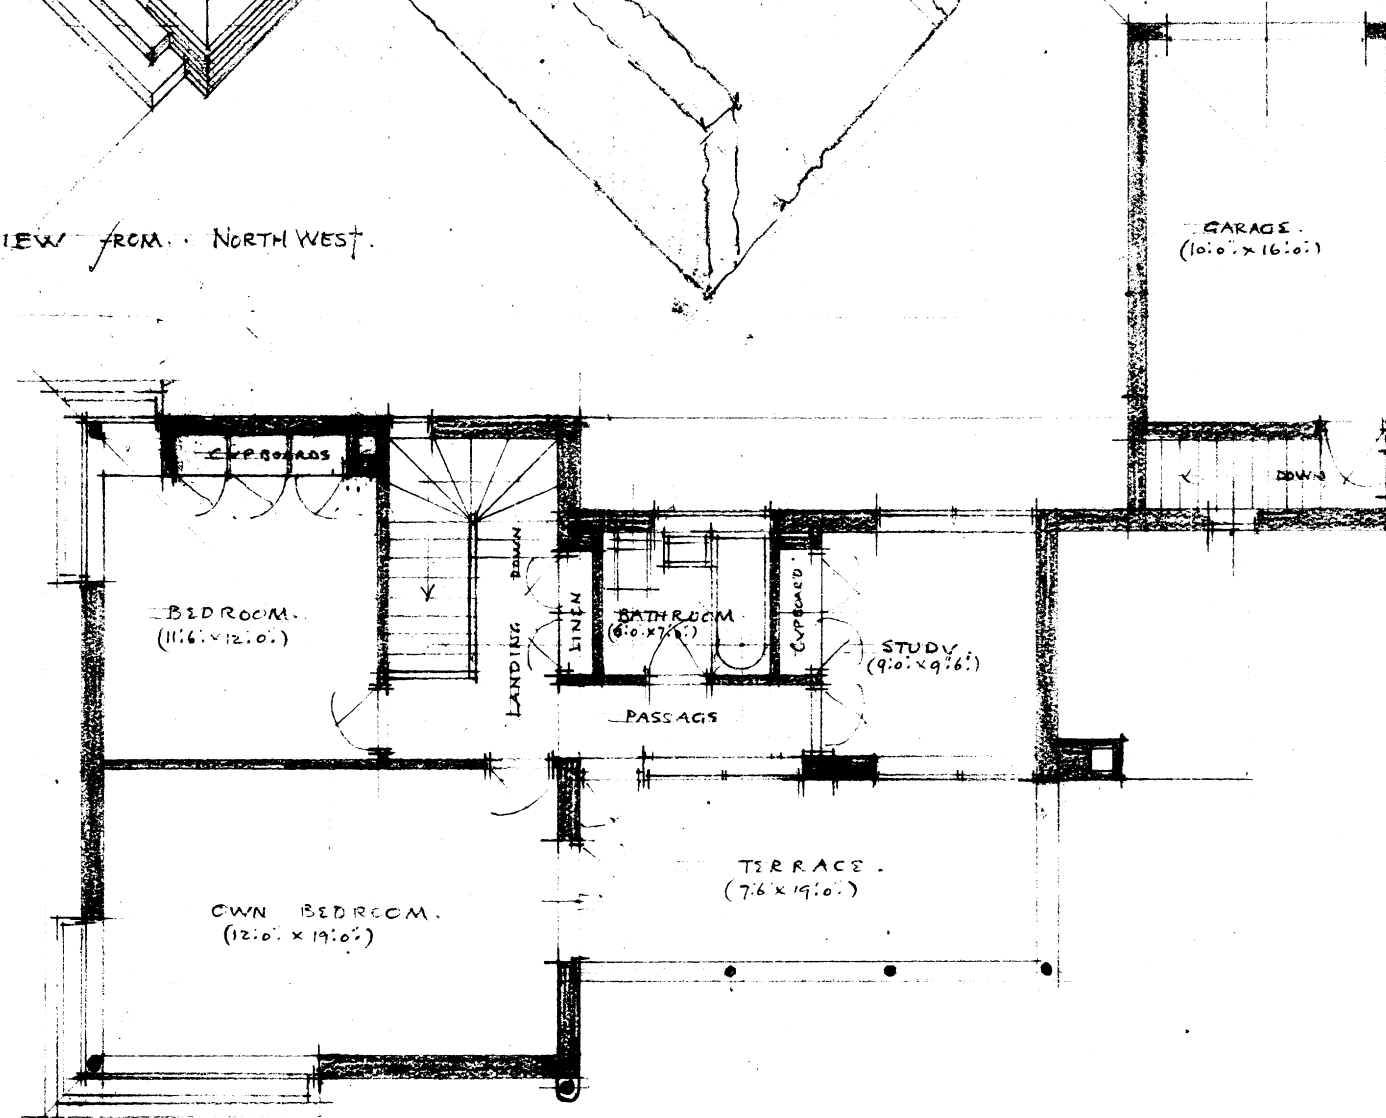

FIRST FLOOR PLAN

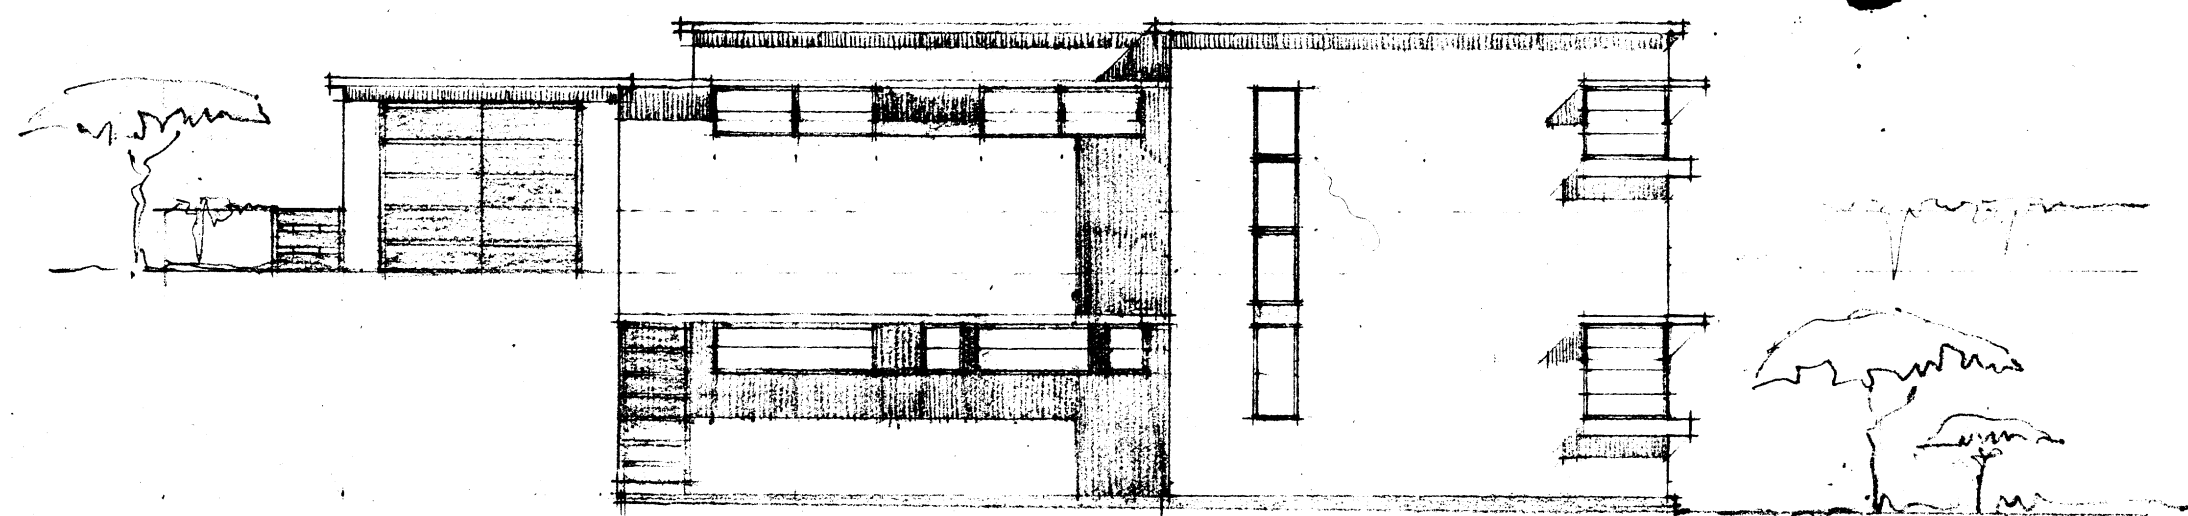

STREET ELEVATION.

Norman Eaton ARIBA.  
CHARTERED ARCHITECT -  
PRETORIA