



PROPOSED NEW HOUSE TO BE ERECTED ON ERF NO 703, WATERKLOOF, PRETORIA.  
 FOR G. KLEYN, ESQ.  
 1/8" SCALE SKETCH PLAN.


DRAWING NO. K3187P  
 19:7:34.

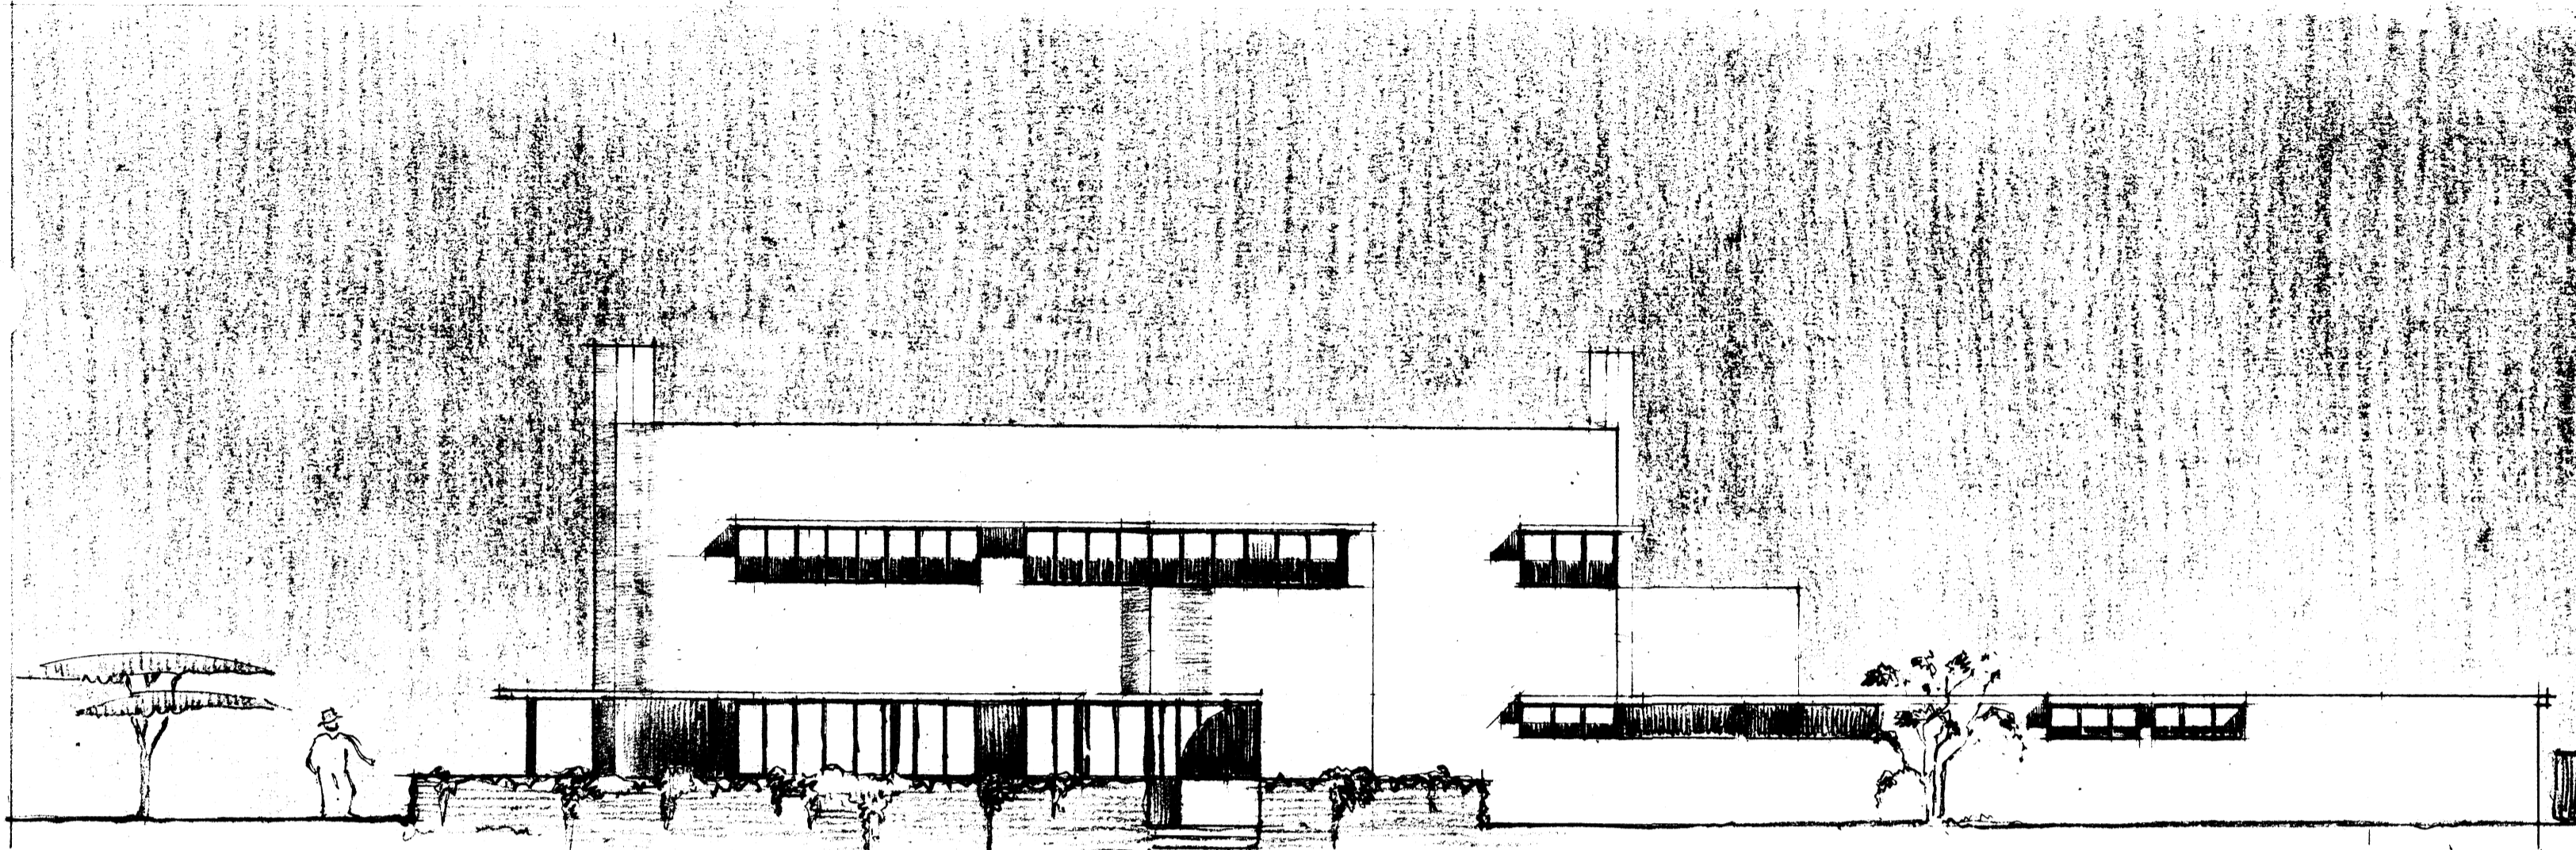


NORTH ELEVATION

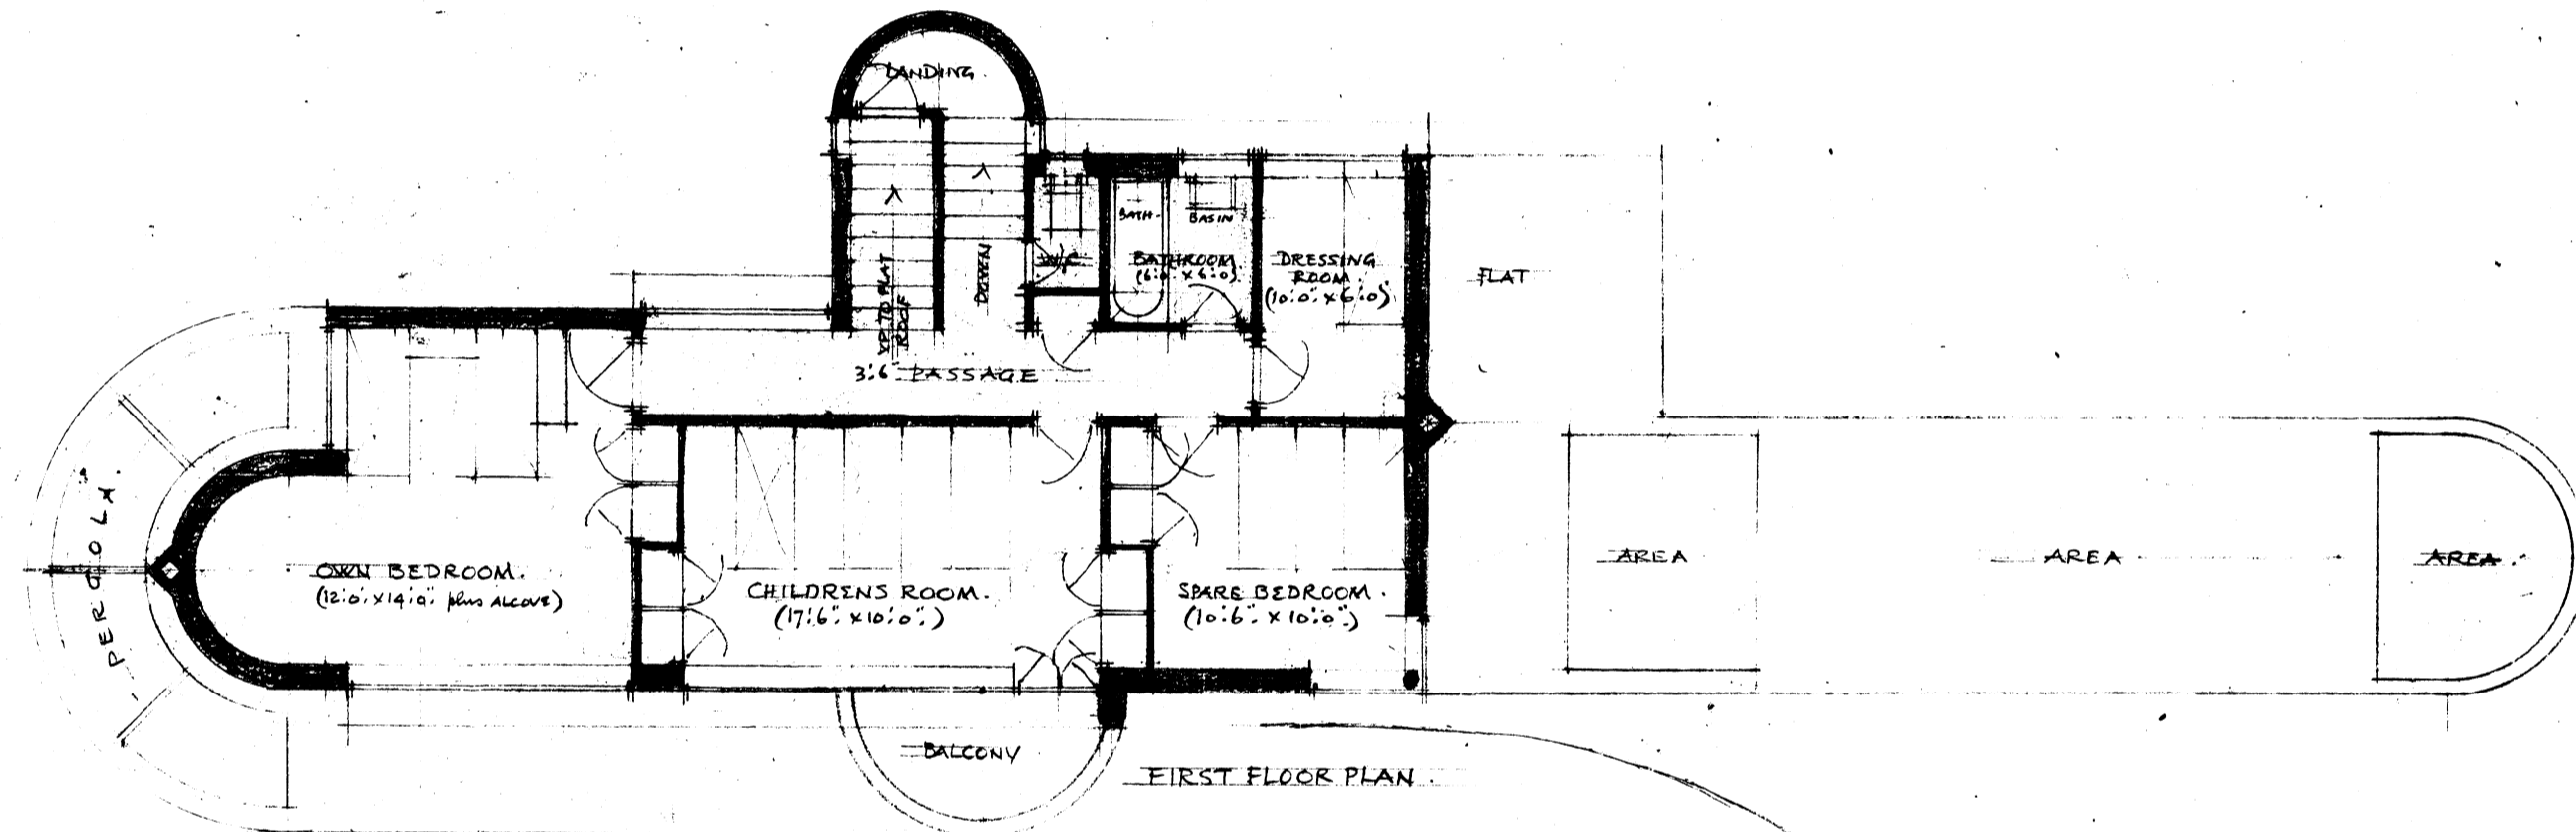

FIRST FLOOR PLAN

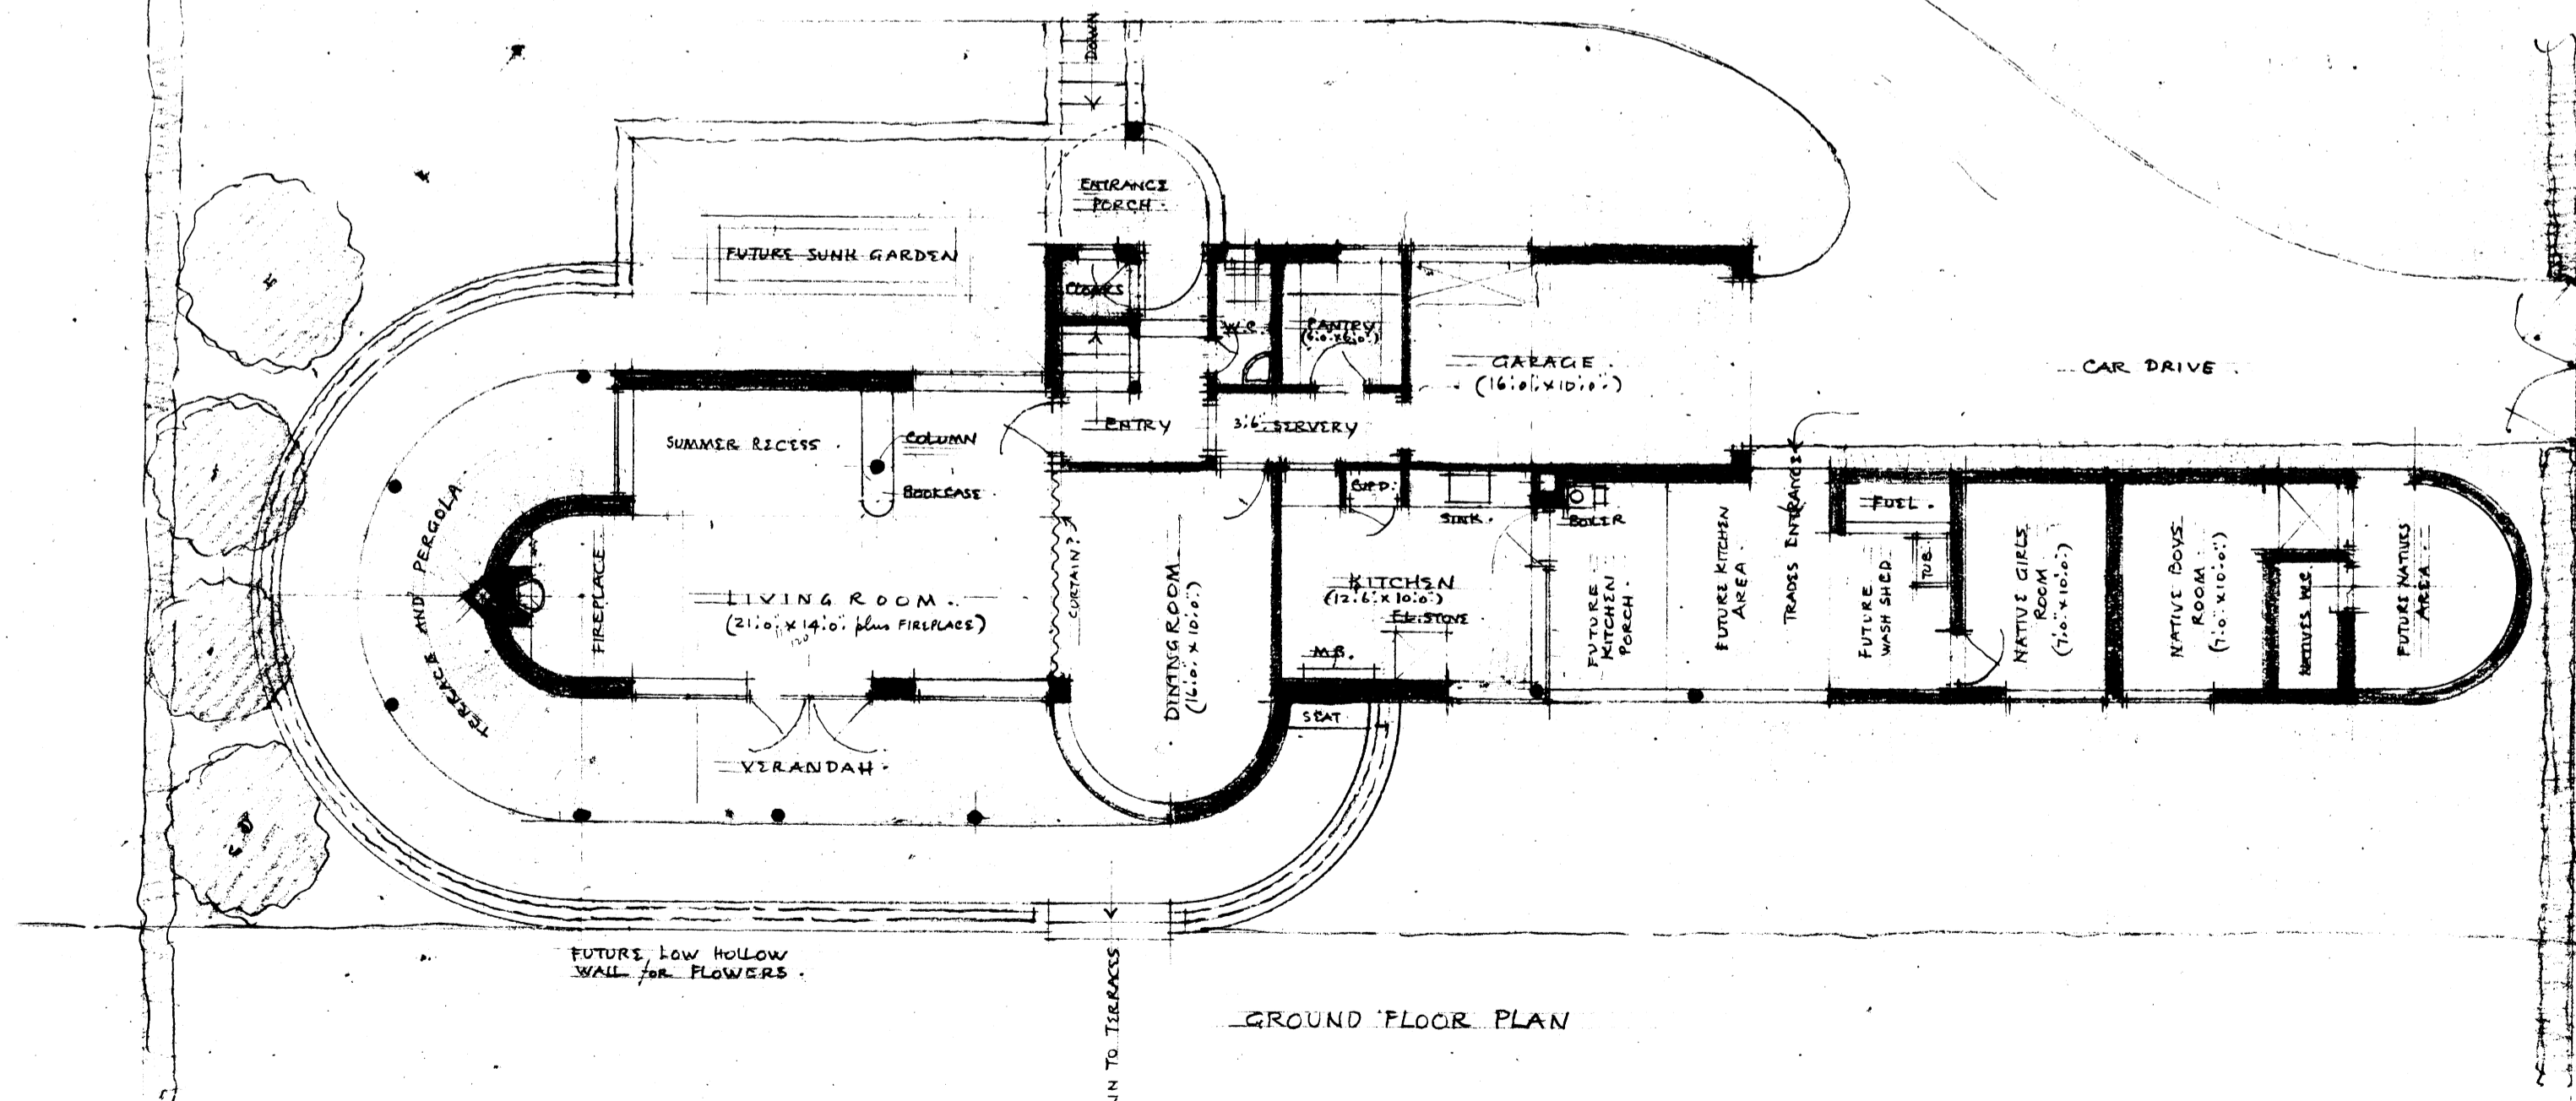

GROUND FLOOR PLAN

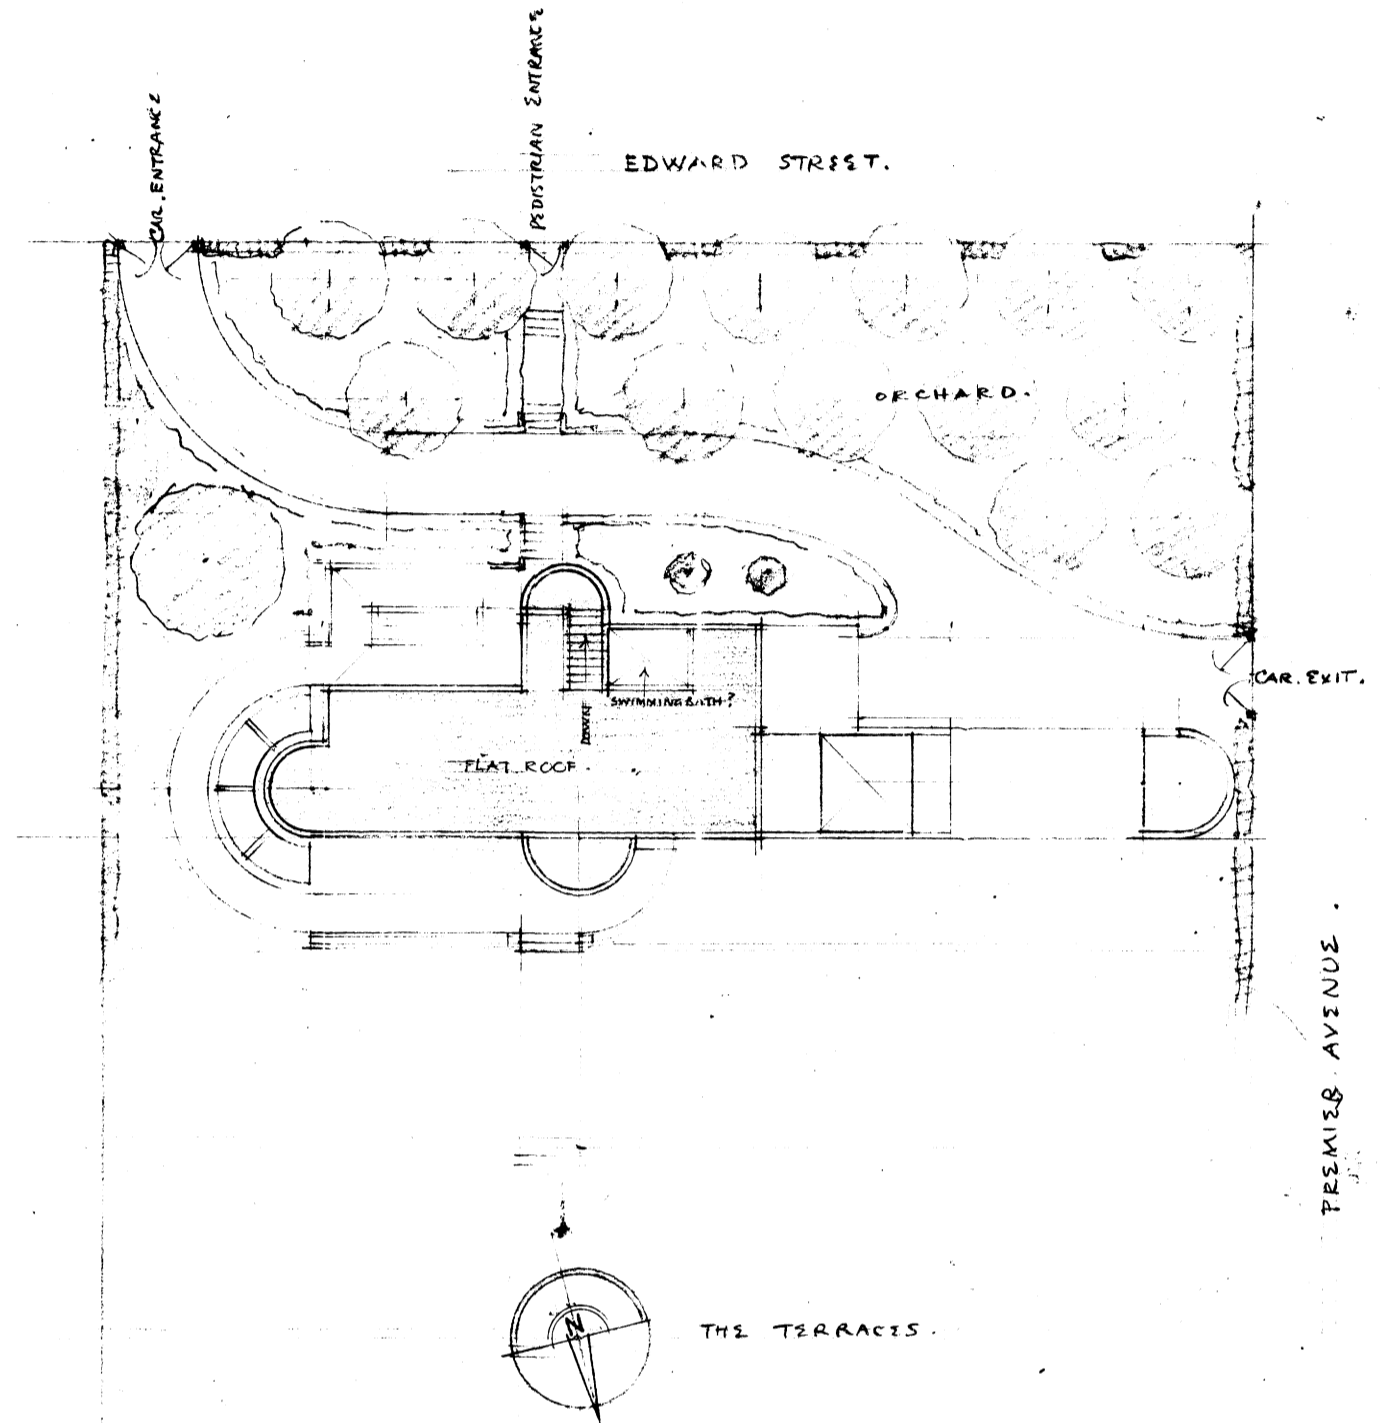

1/20" INCH = 1 FOOT. PLAN OF SITE.

1875  
 1600

South Elevation  
 Summer Reces  
 Verandah  
 Plans in general