



1/30/1


Murray Gordon Architects A.R.I.B.A. ARCHITECTS - PRETORIA

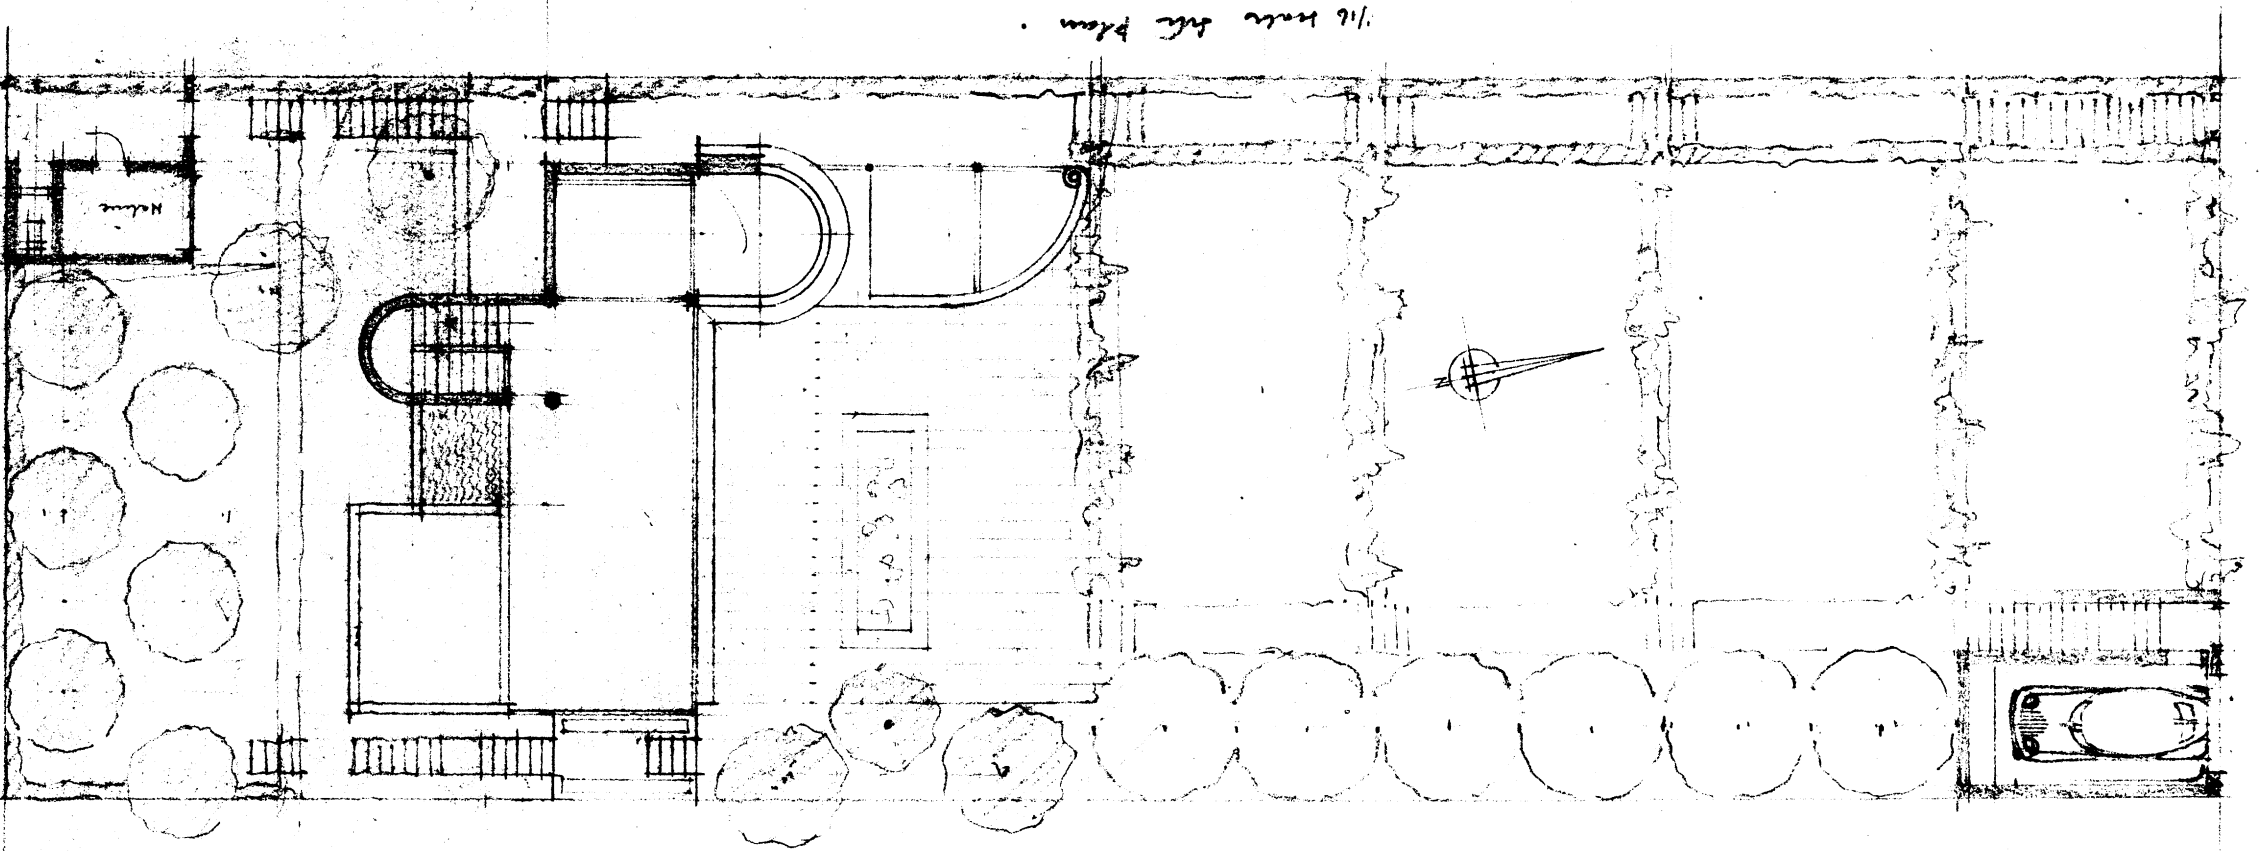


The main life plan

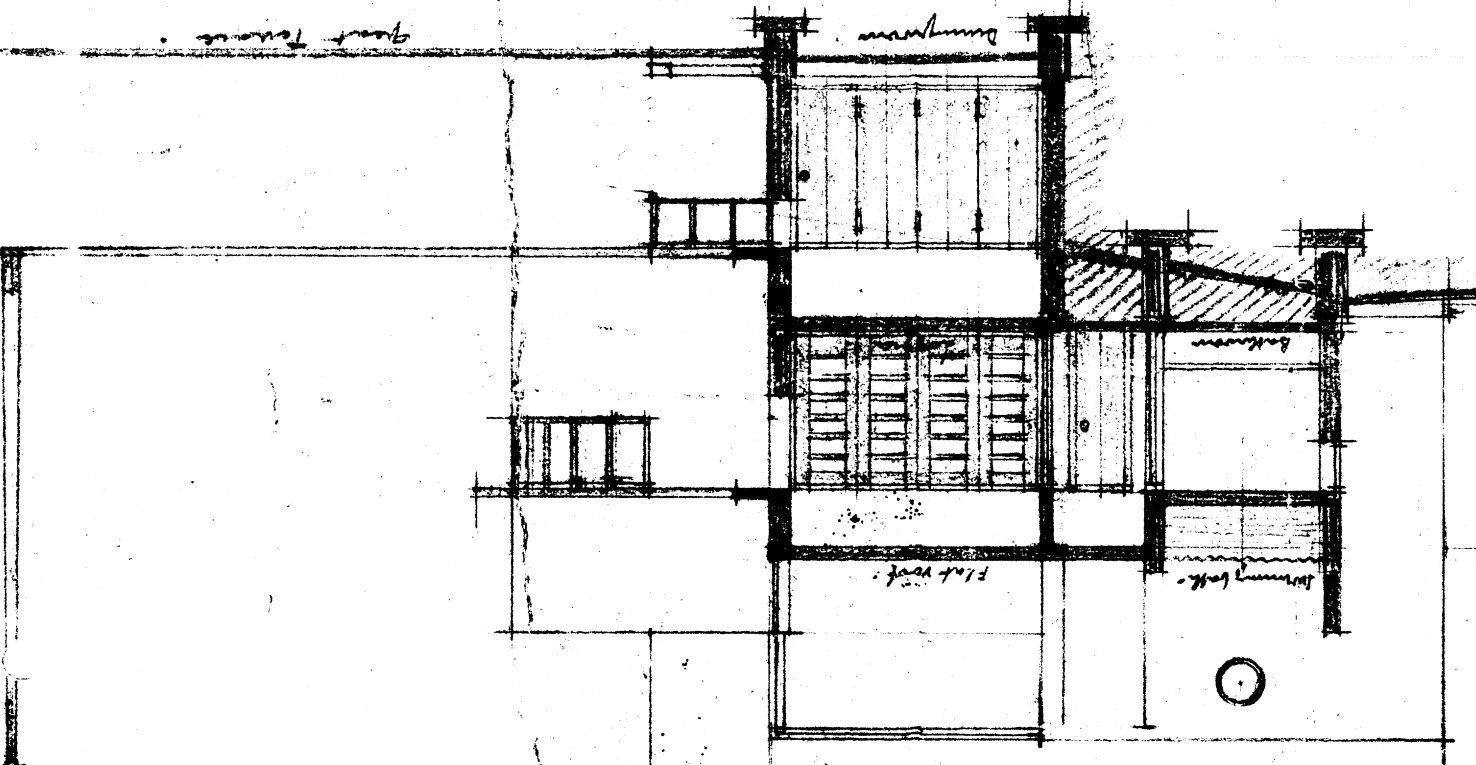


Link to N.W. Sun section

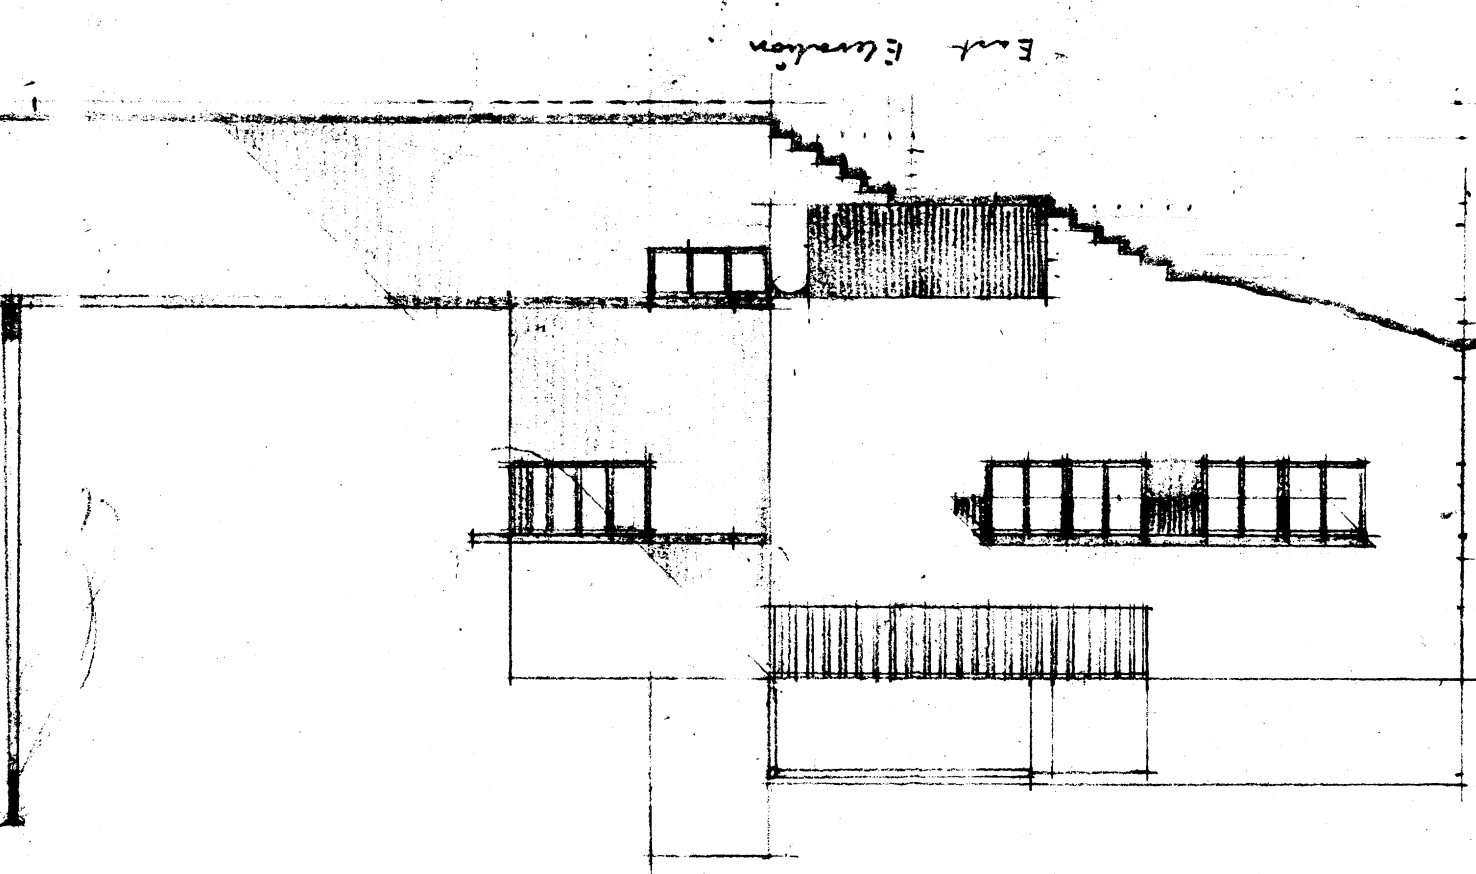



East Elevation

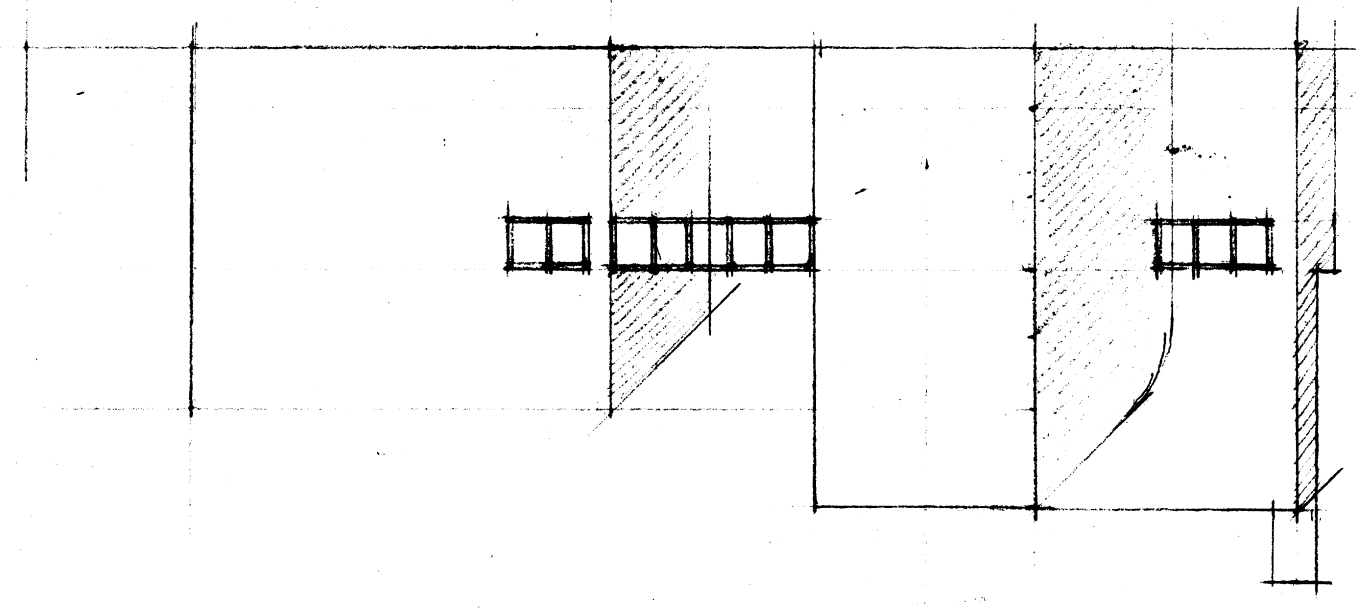


South Elevation

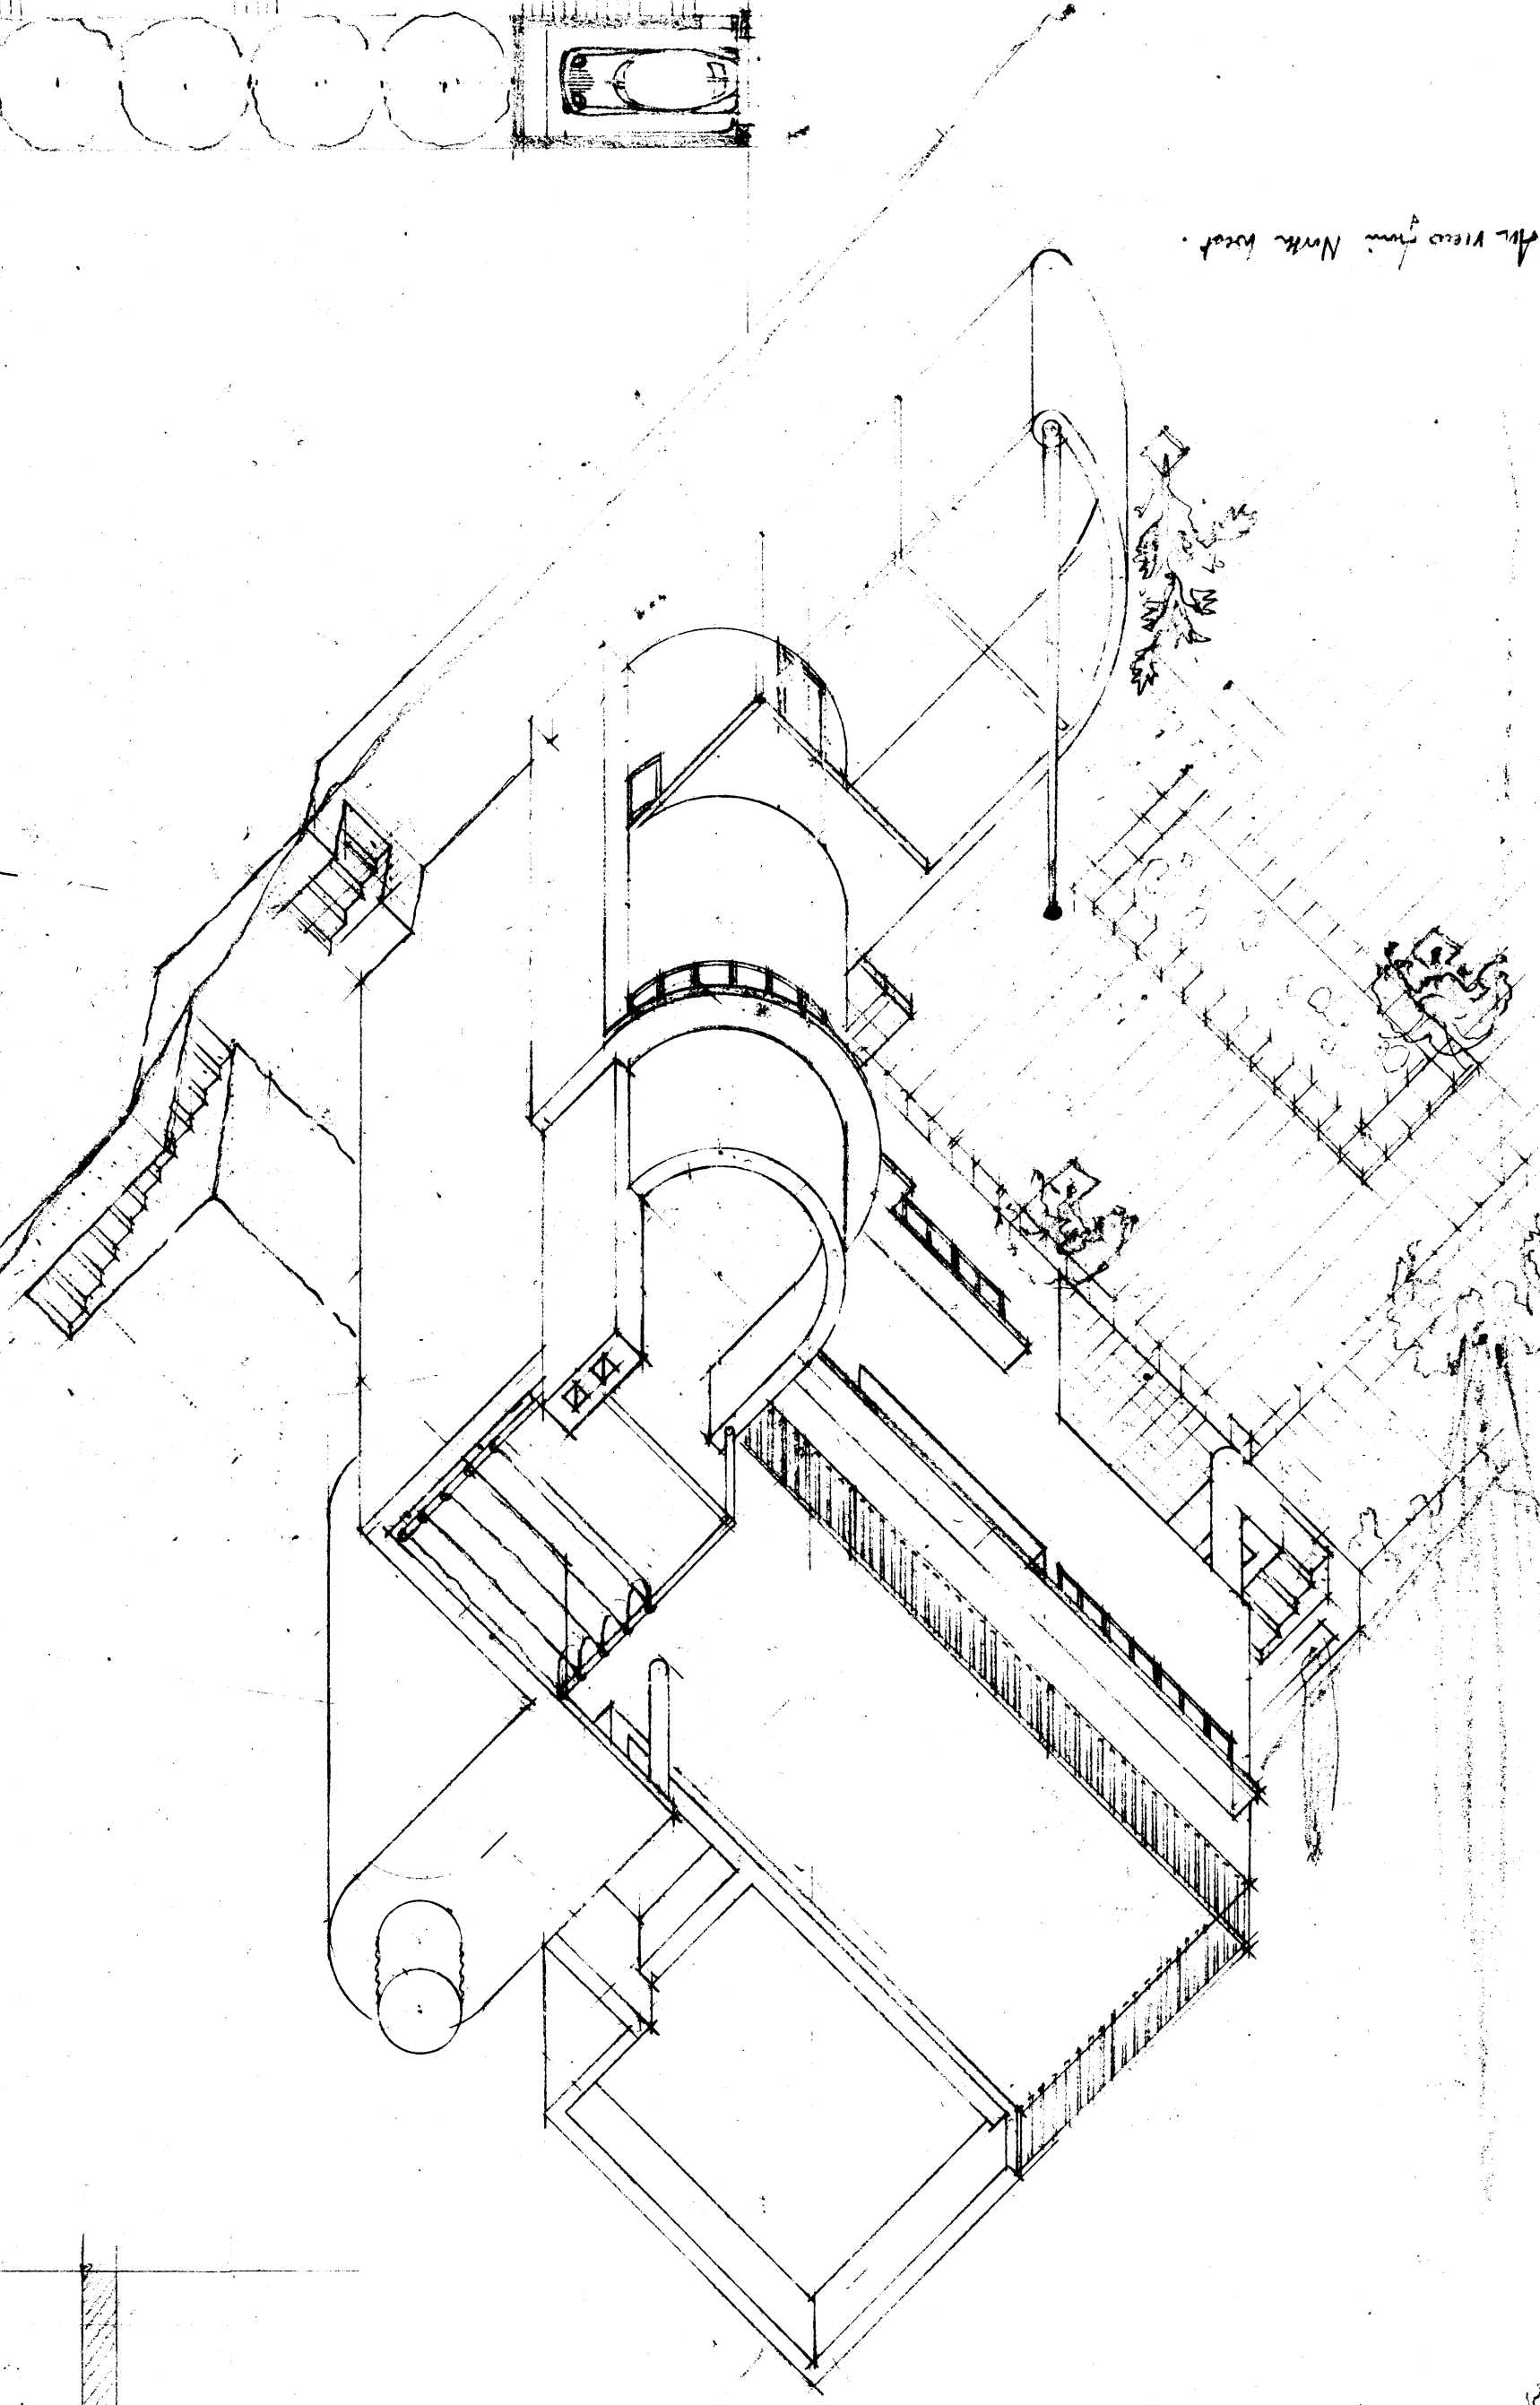

The view from N.W. roof

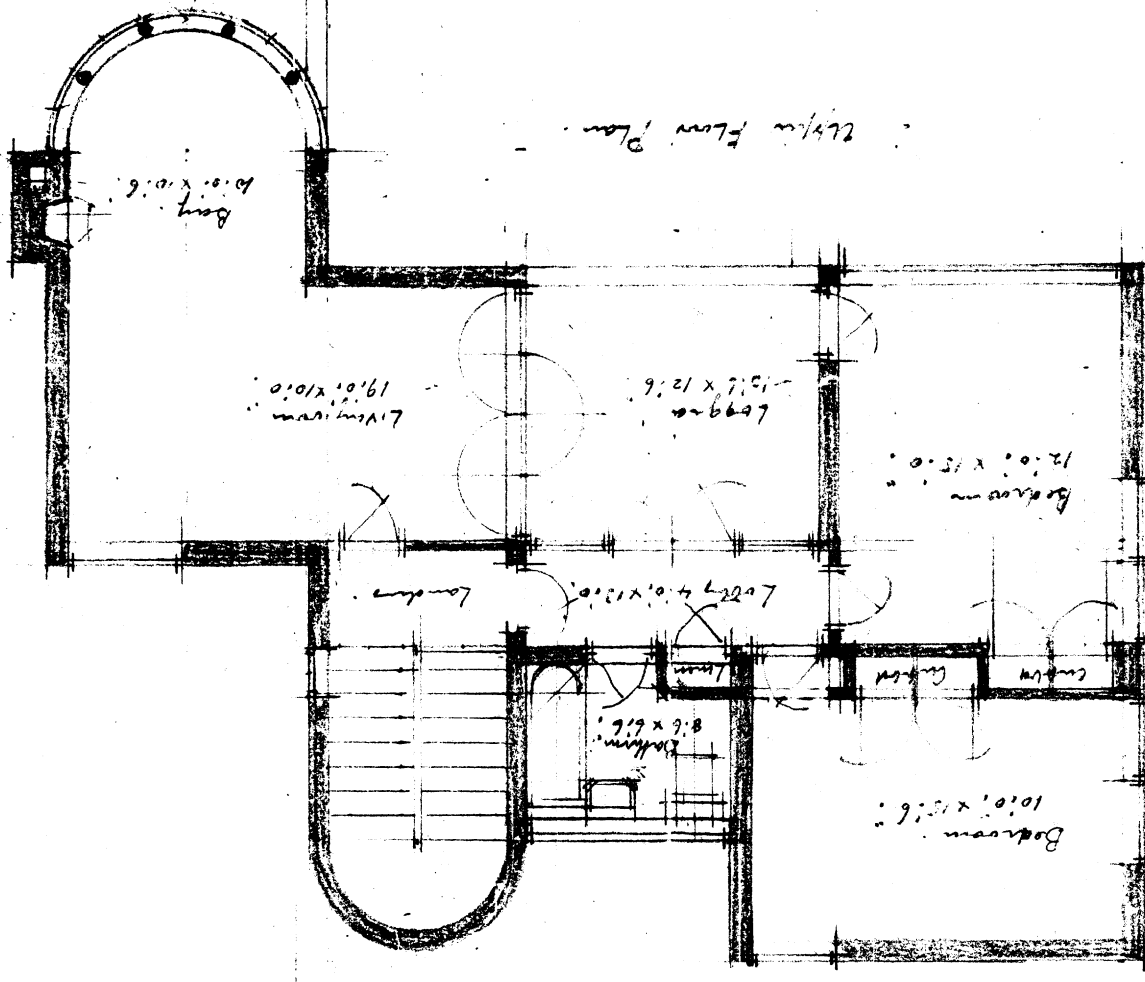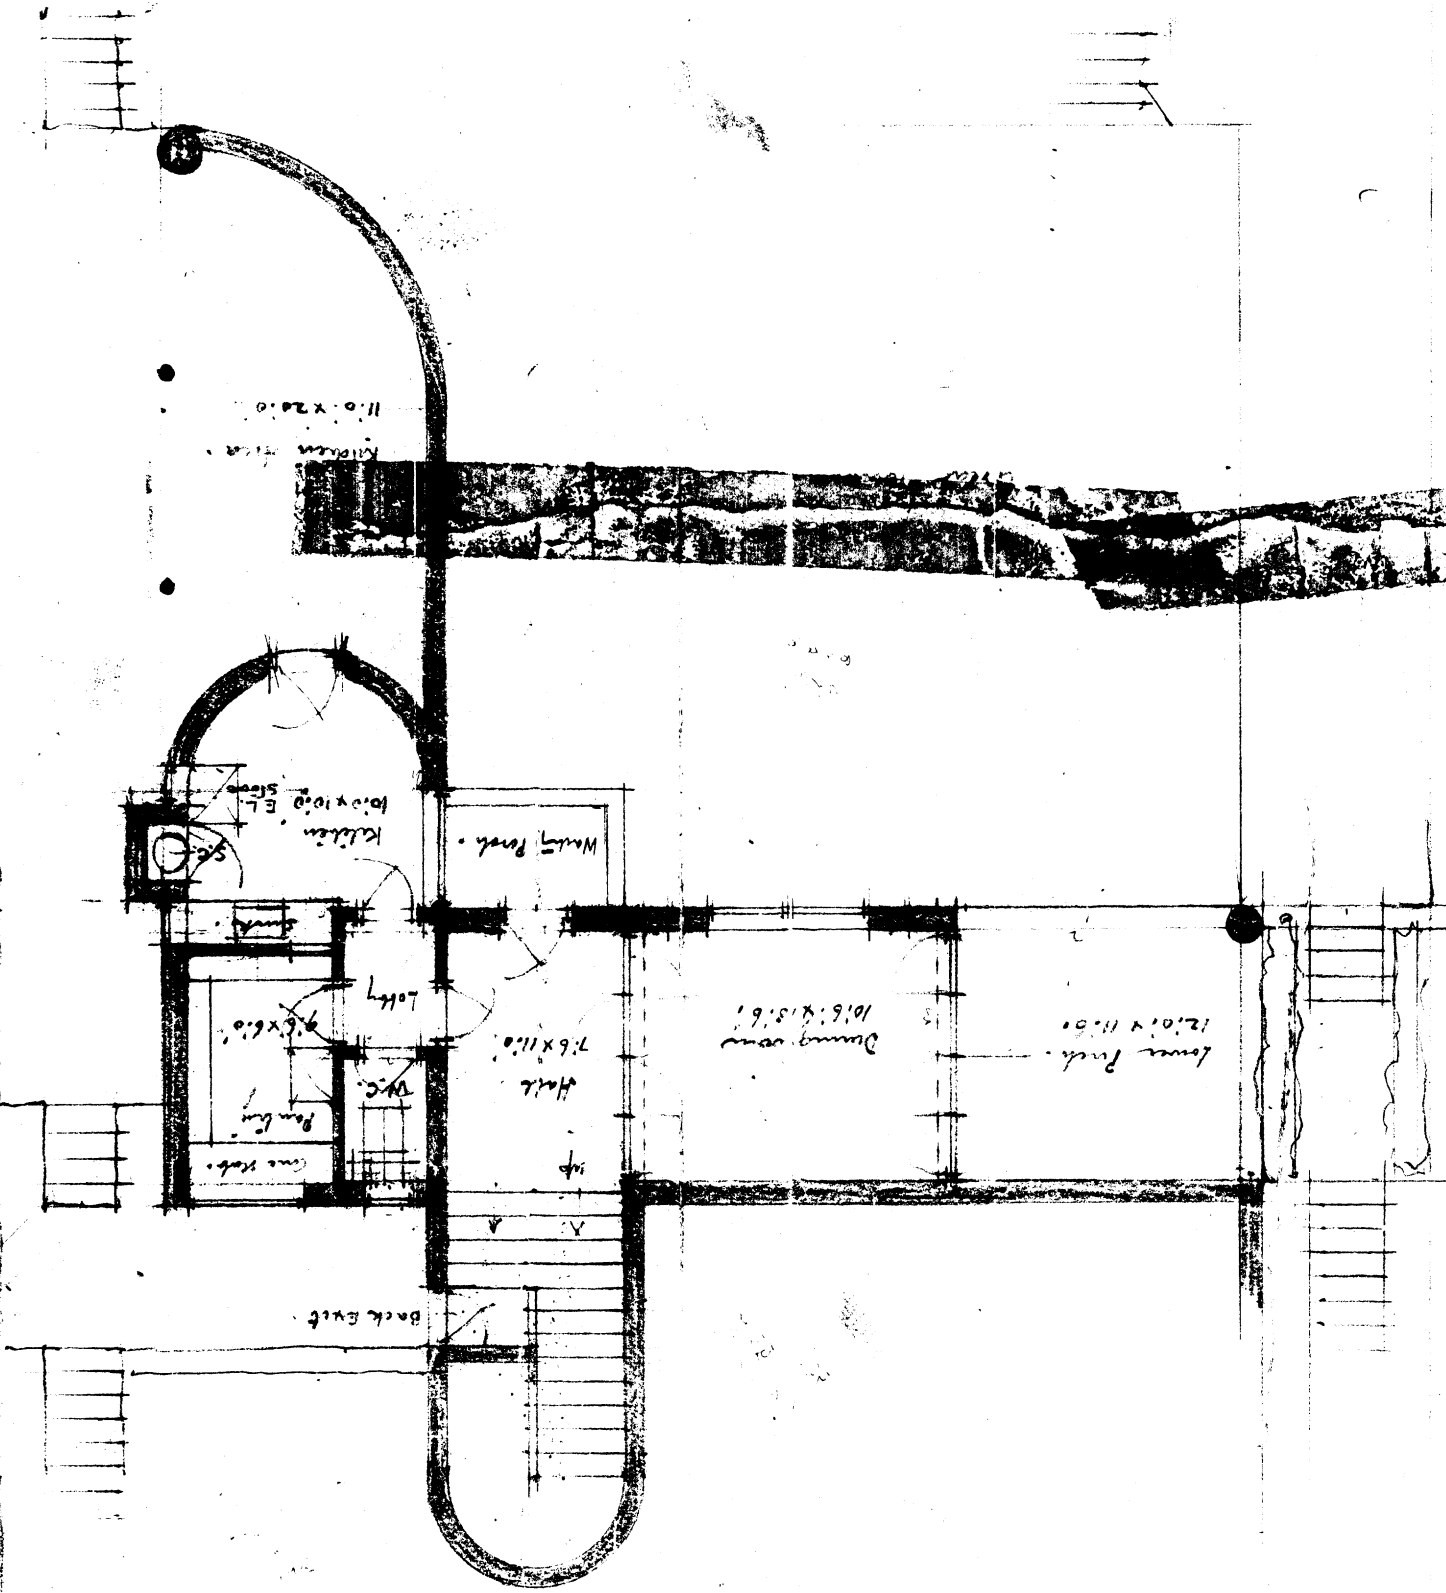

Living Plan Plan

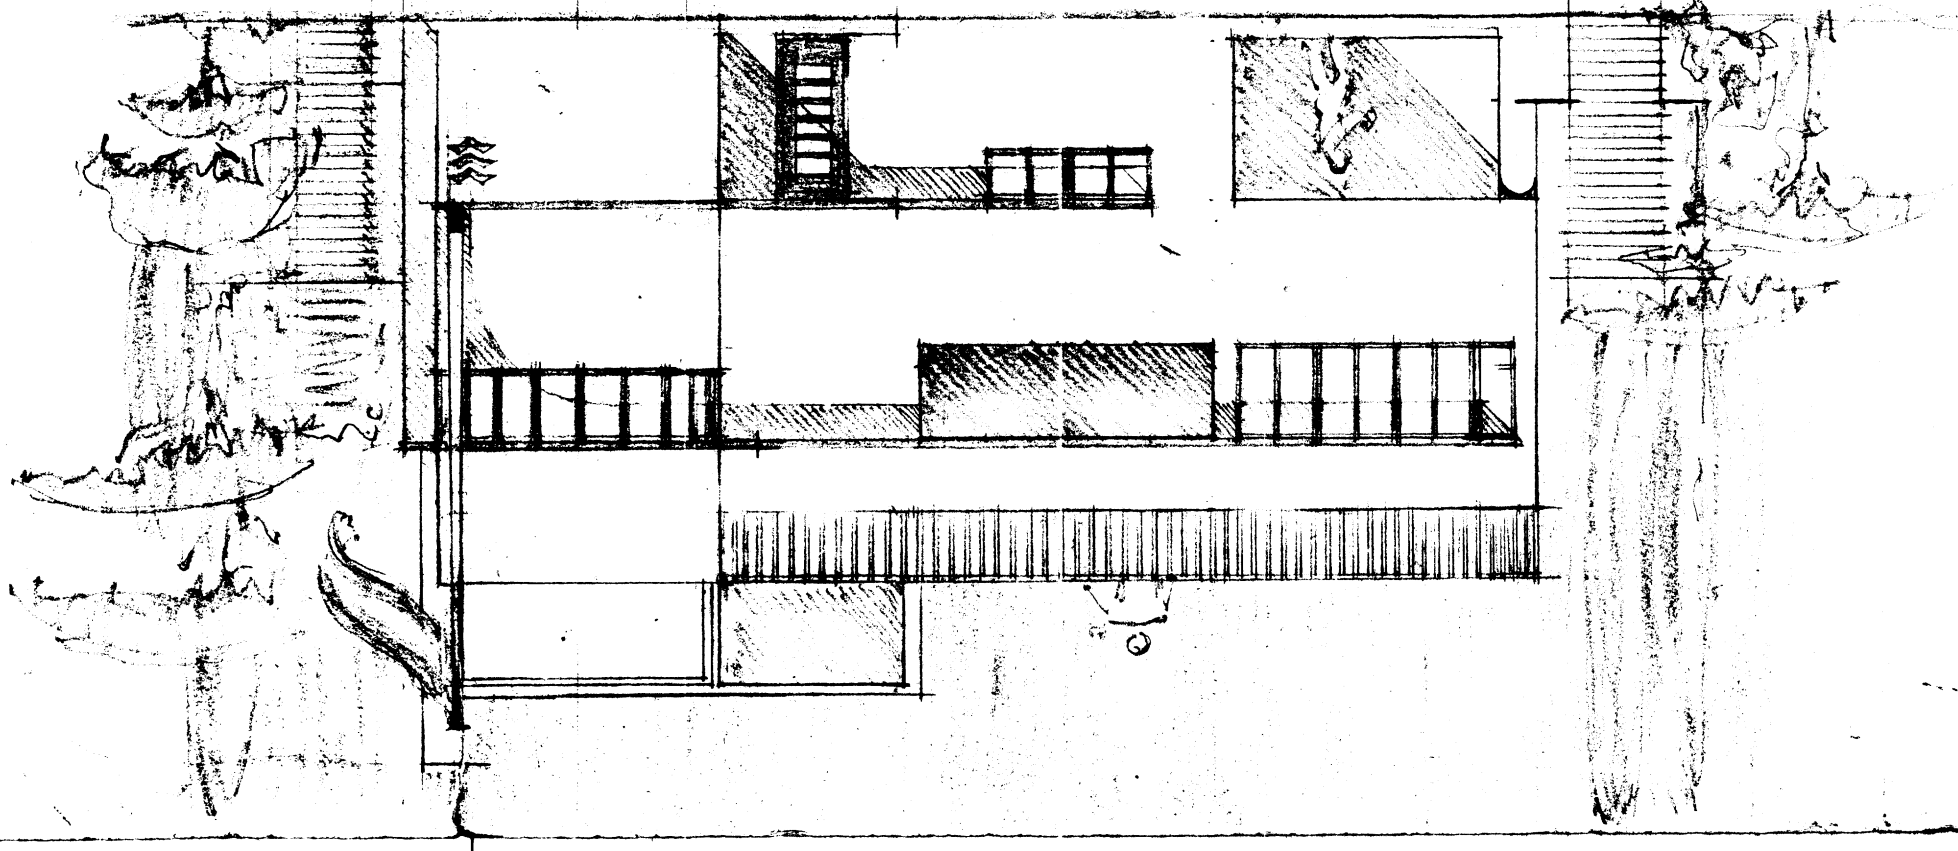

North Elevation

PROPOSED HOUSE TO BE KNOWN AS 'SWAYS' OFF RIDGE ROAD WICKLENEUK, PRETORIA FOR G. GASCOYNE, ESQ. 1/8 SCALE SKETCH PLAN

DRAWING NO G2 165P 22: 9: 34