

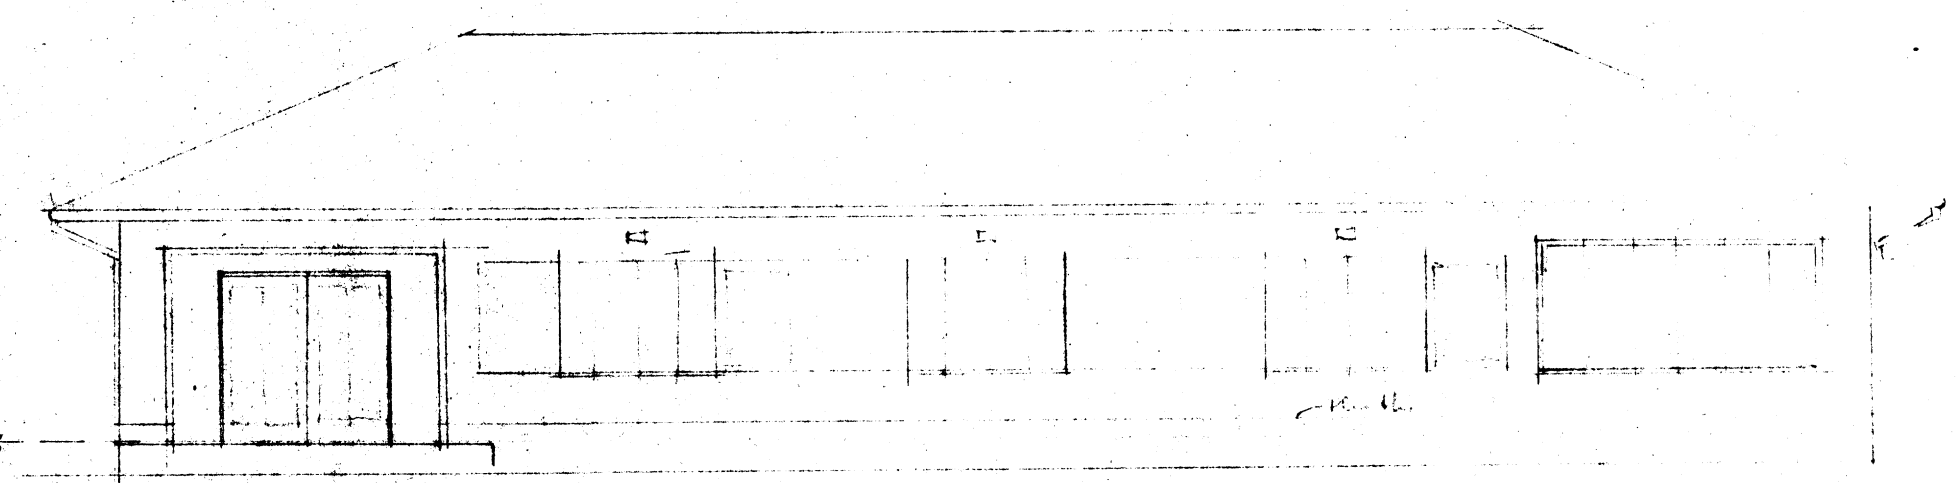


RESIDENCE FOR MR. D.C. MURRAY ON ERF 206 SILVER STREET NUCKLENEUK PRETORIA



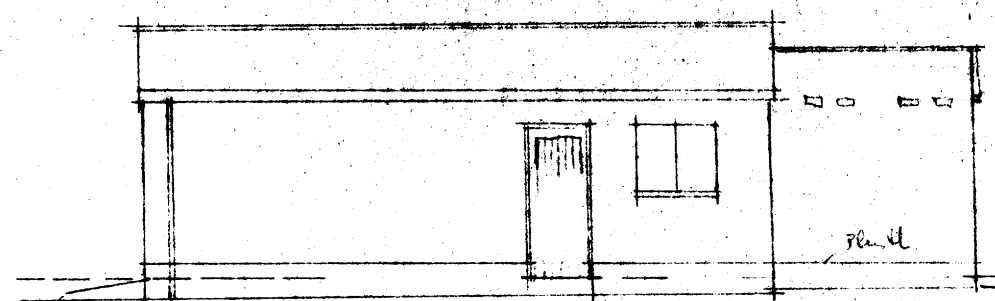


NORTH ELEVATION OF OUTBUILDINGS AND RESIDENCE

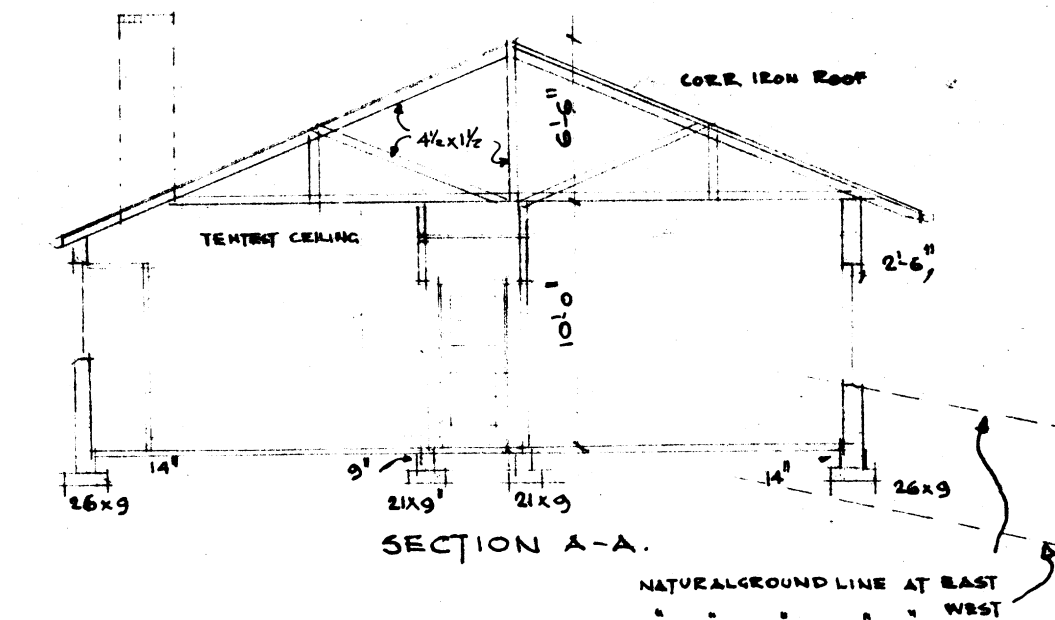


SECTION A-A.


NATURAL GROUND LINE AT EAST WEST

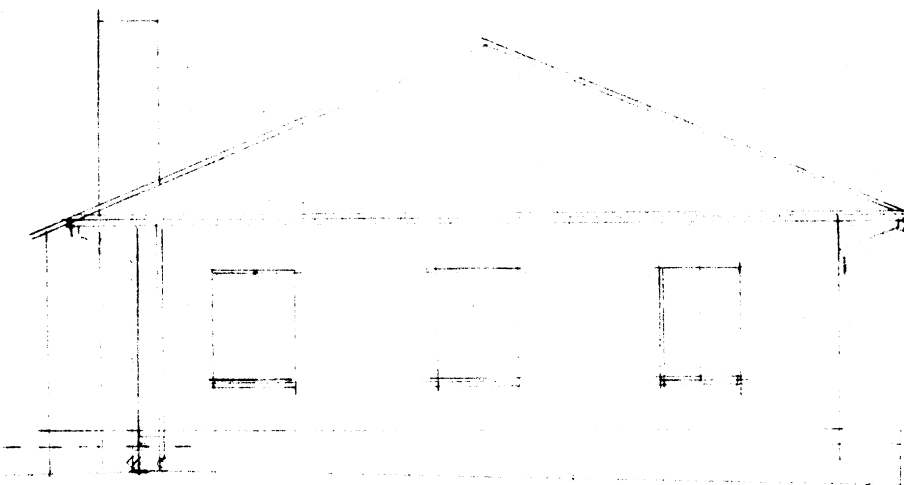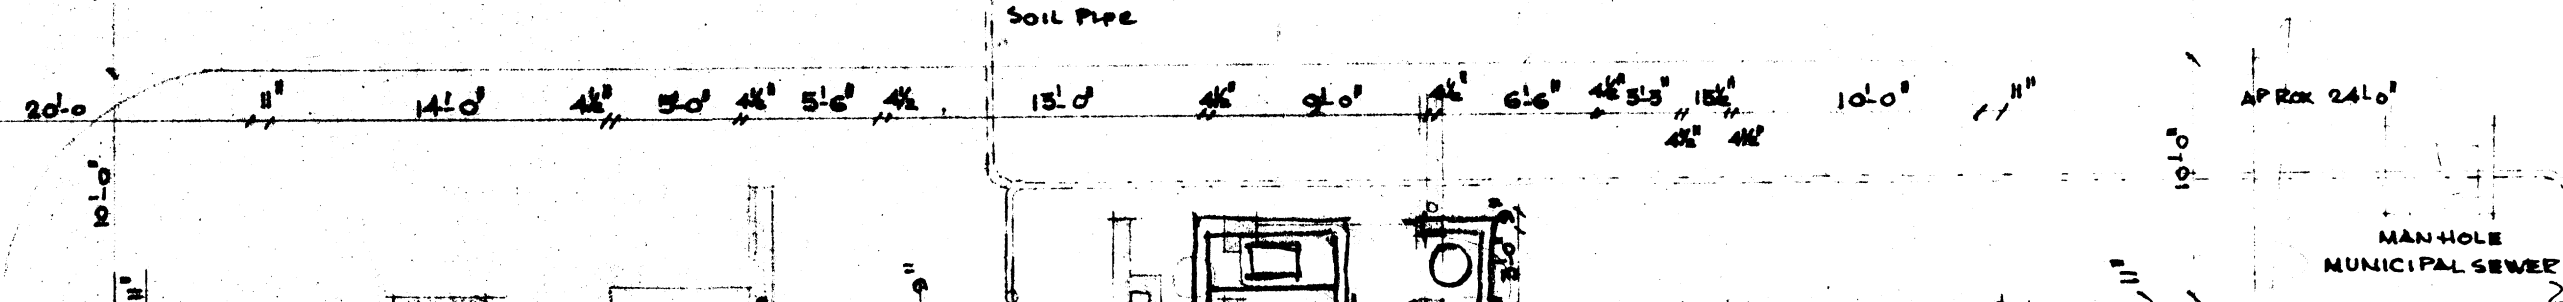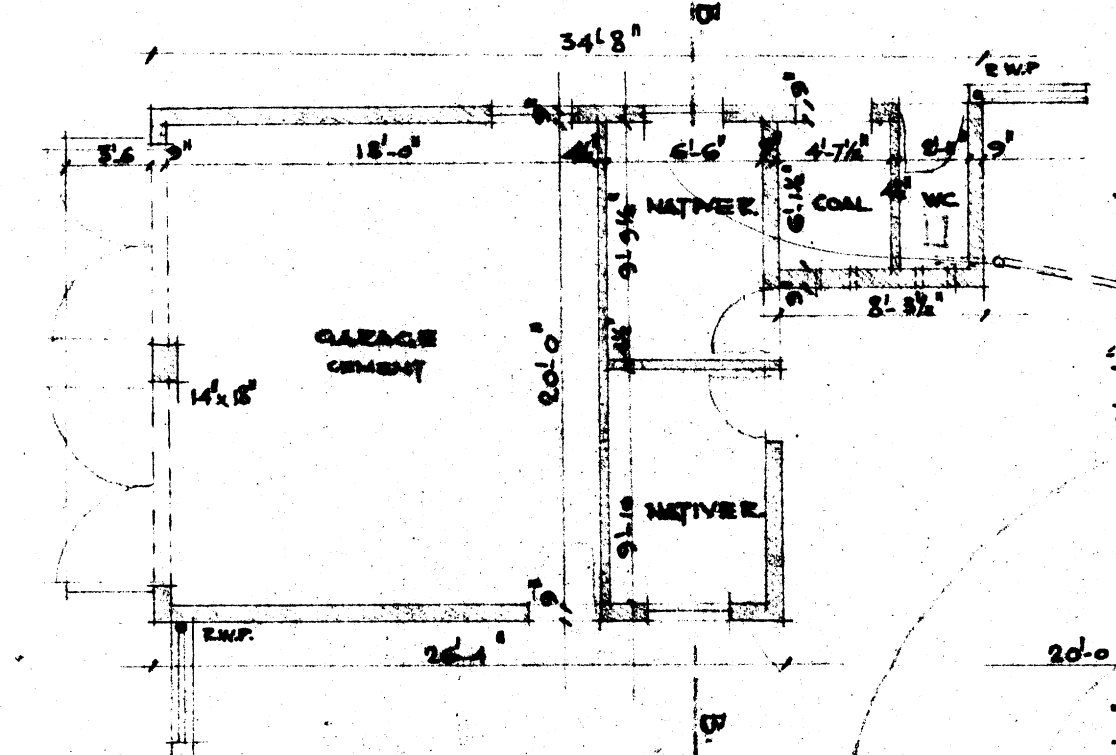


EAST ELEVATION OF RESIDENCE

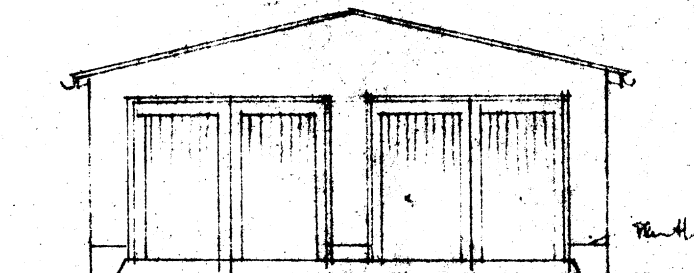


EAST ELEVATION OF OUTBLD.

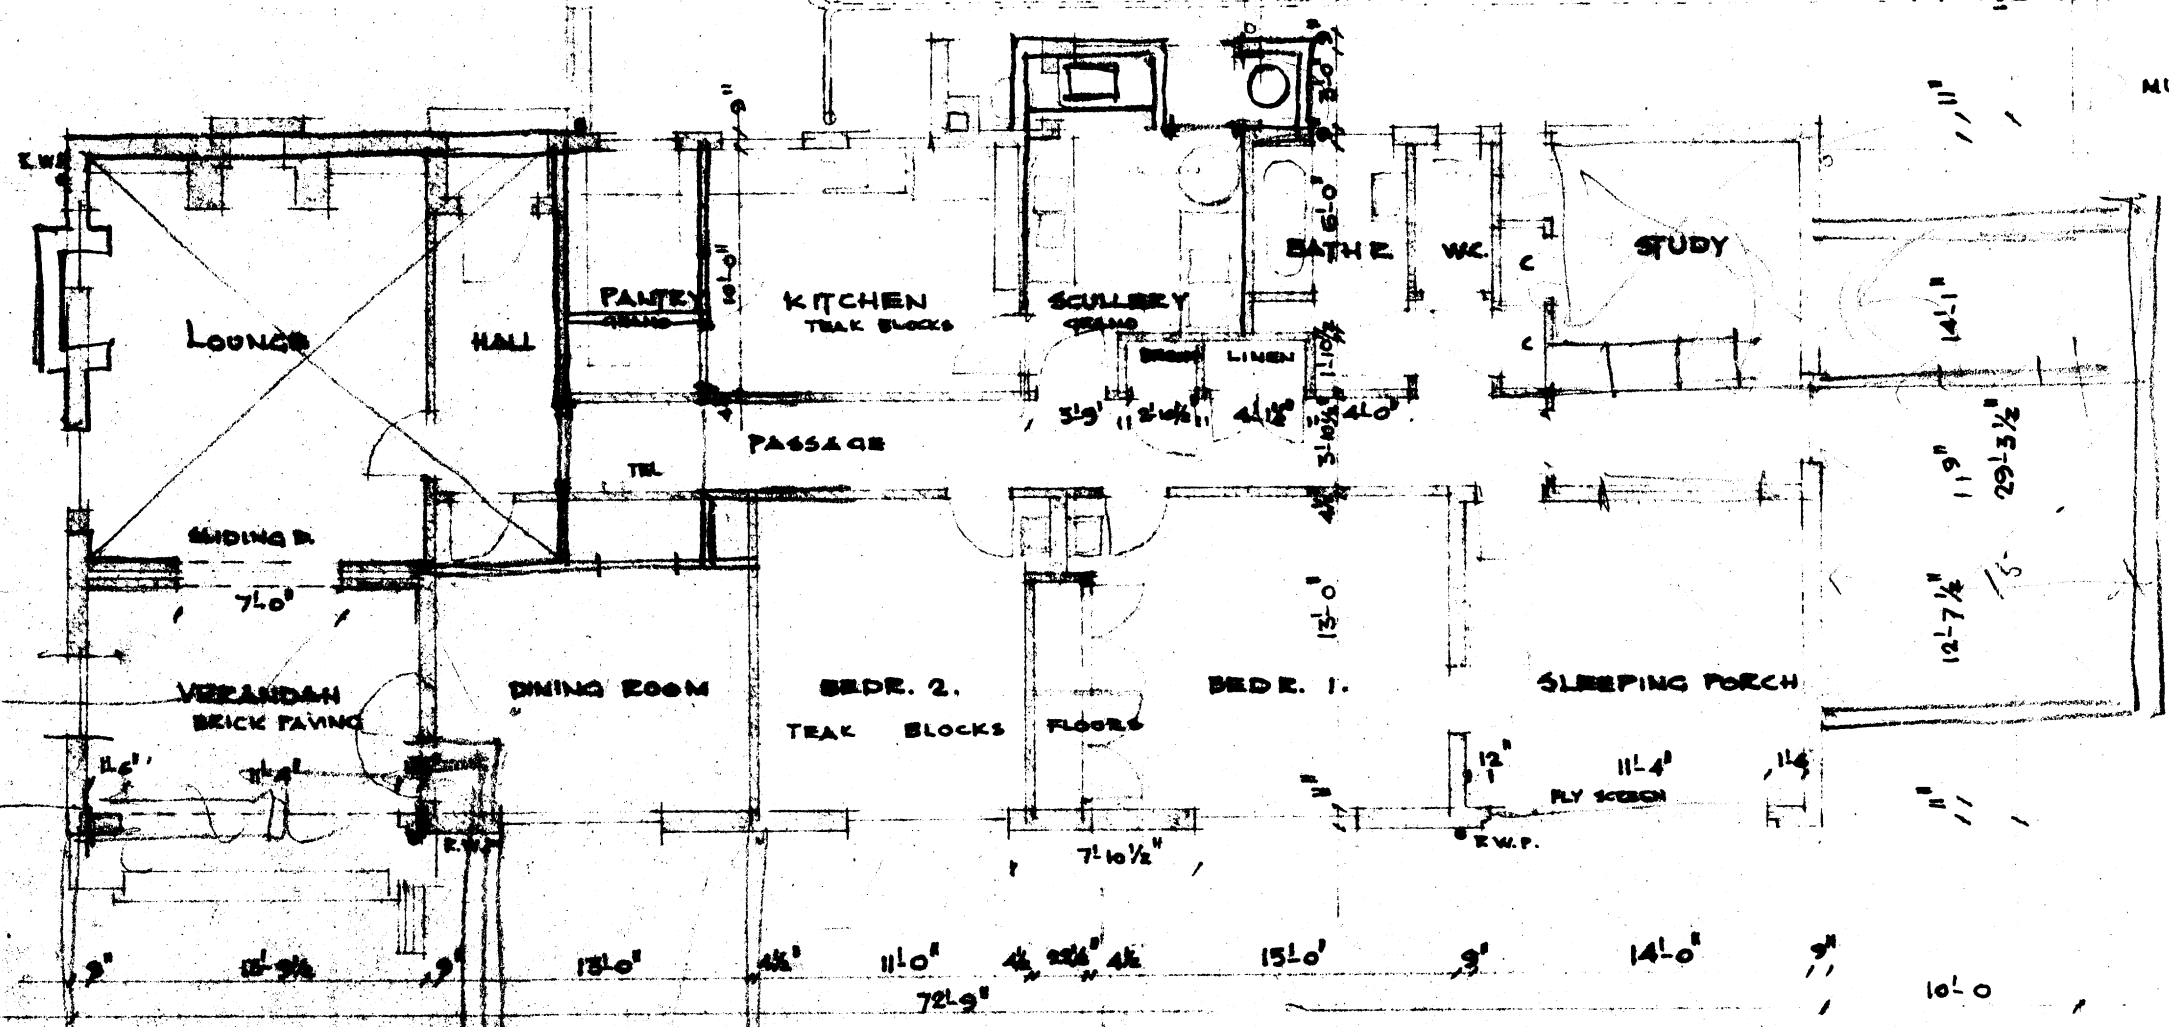

PLANS OF OUTBUILDING AND RESIDENCE

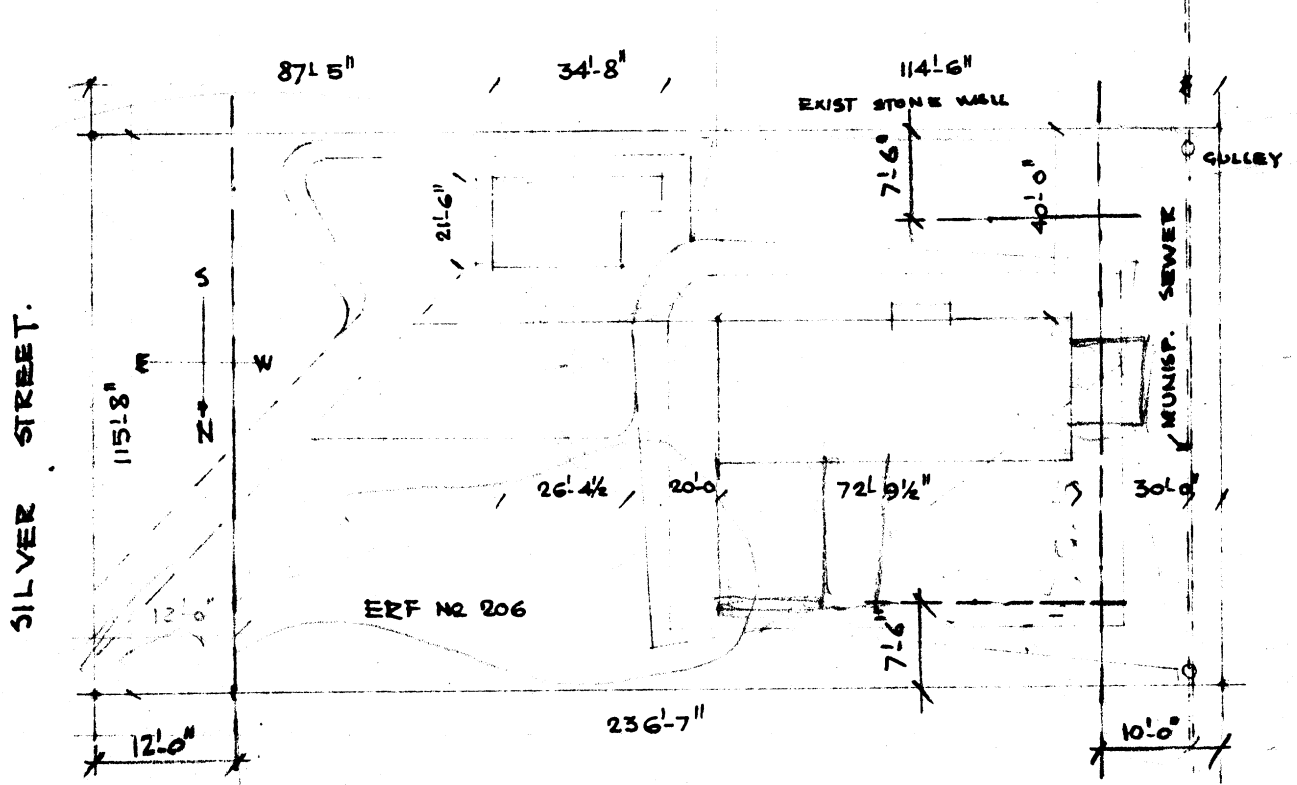

SITE PLAN SCALE 1" = 40'0"

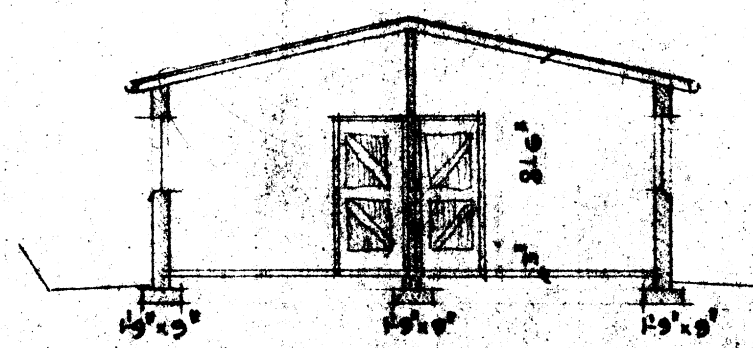

SECTION B-B.

E SCHWARZ .M.I.A.
PRETORIA 24-11-1939.