



SOUTH ELEVATION.

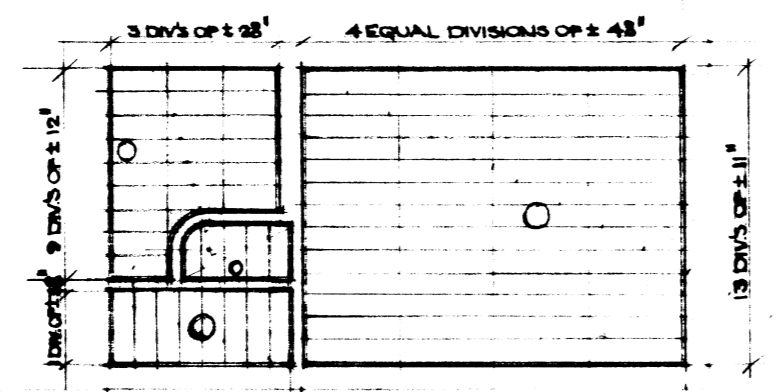


LAYOUT OF 1/4" x 1/4" BRANDING AND 1/4" JOINTS BETWEEN CEILING BOARDS CENTRED ON BRANDING.

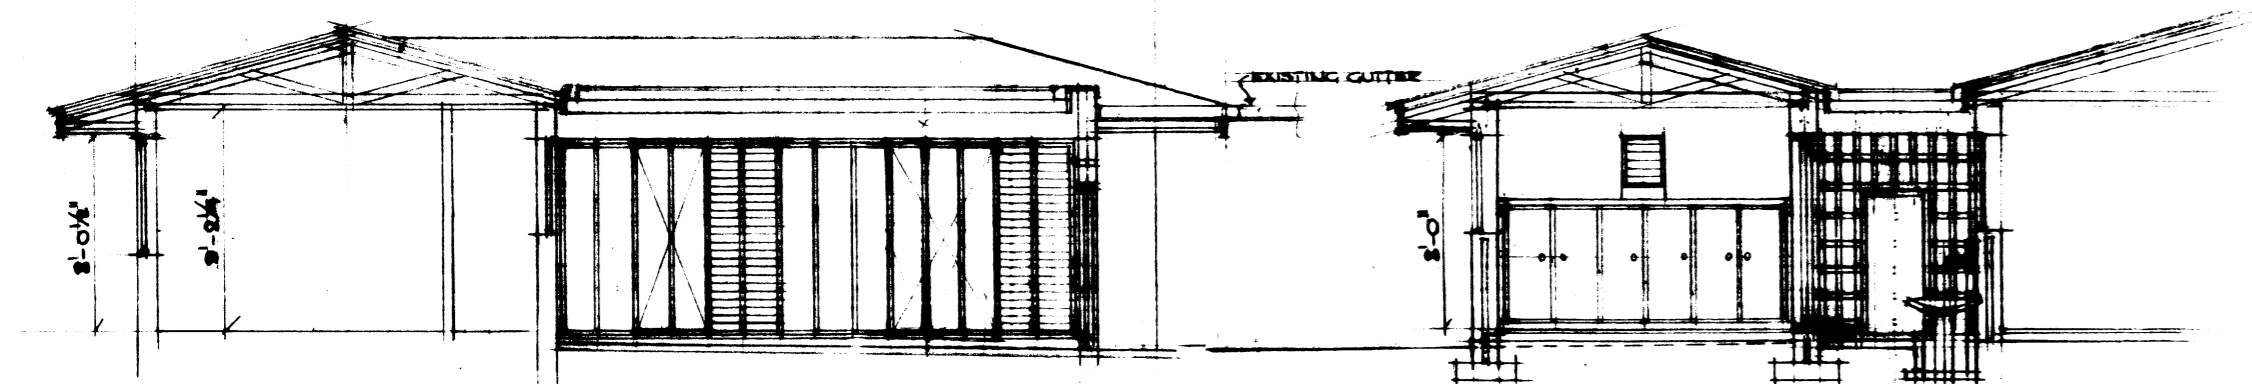


SECTION A-A.

SECTION B-B.

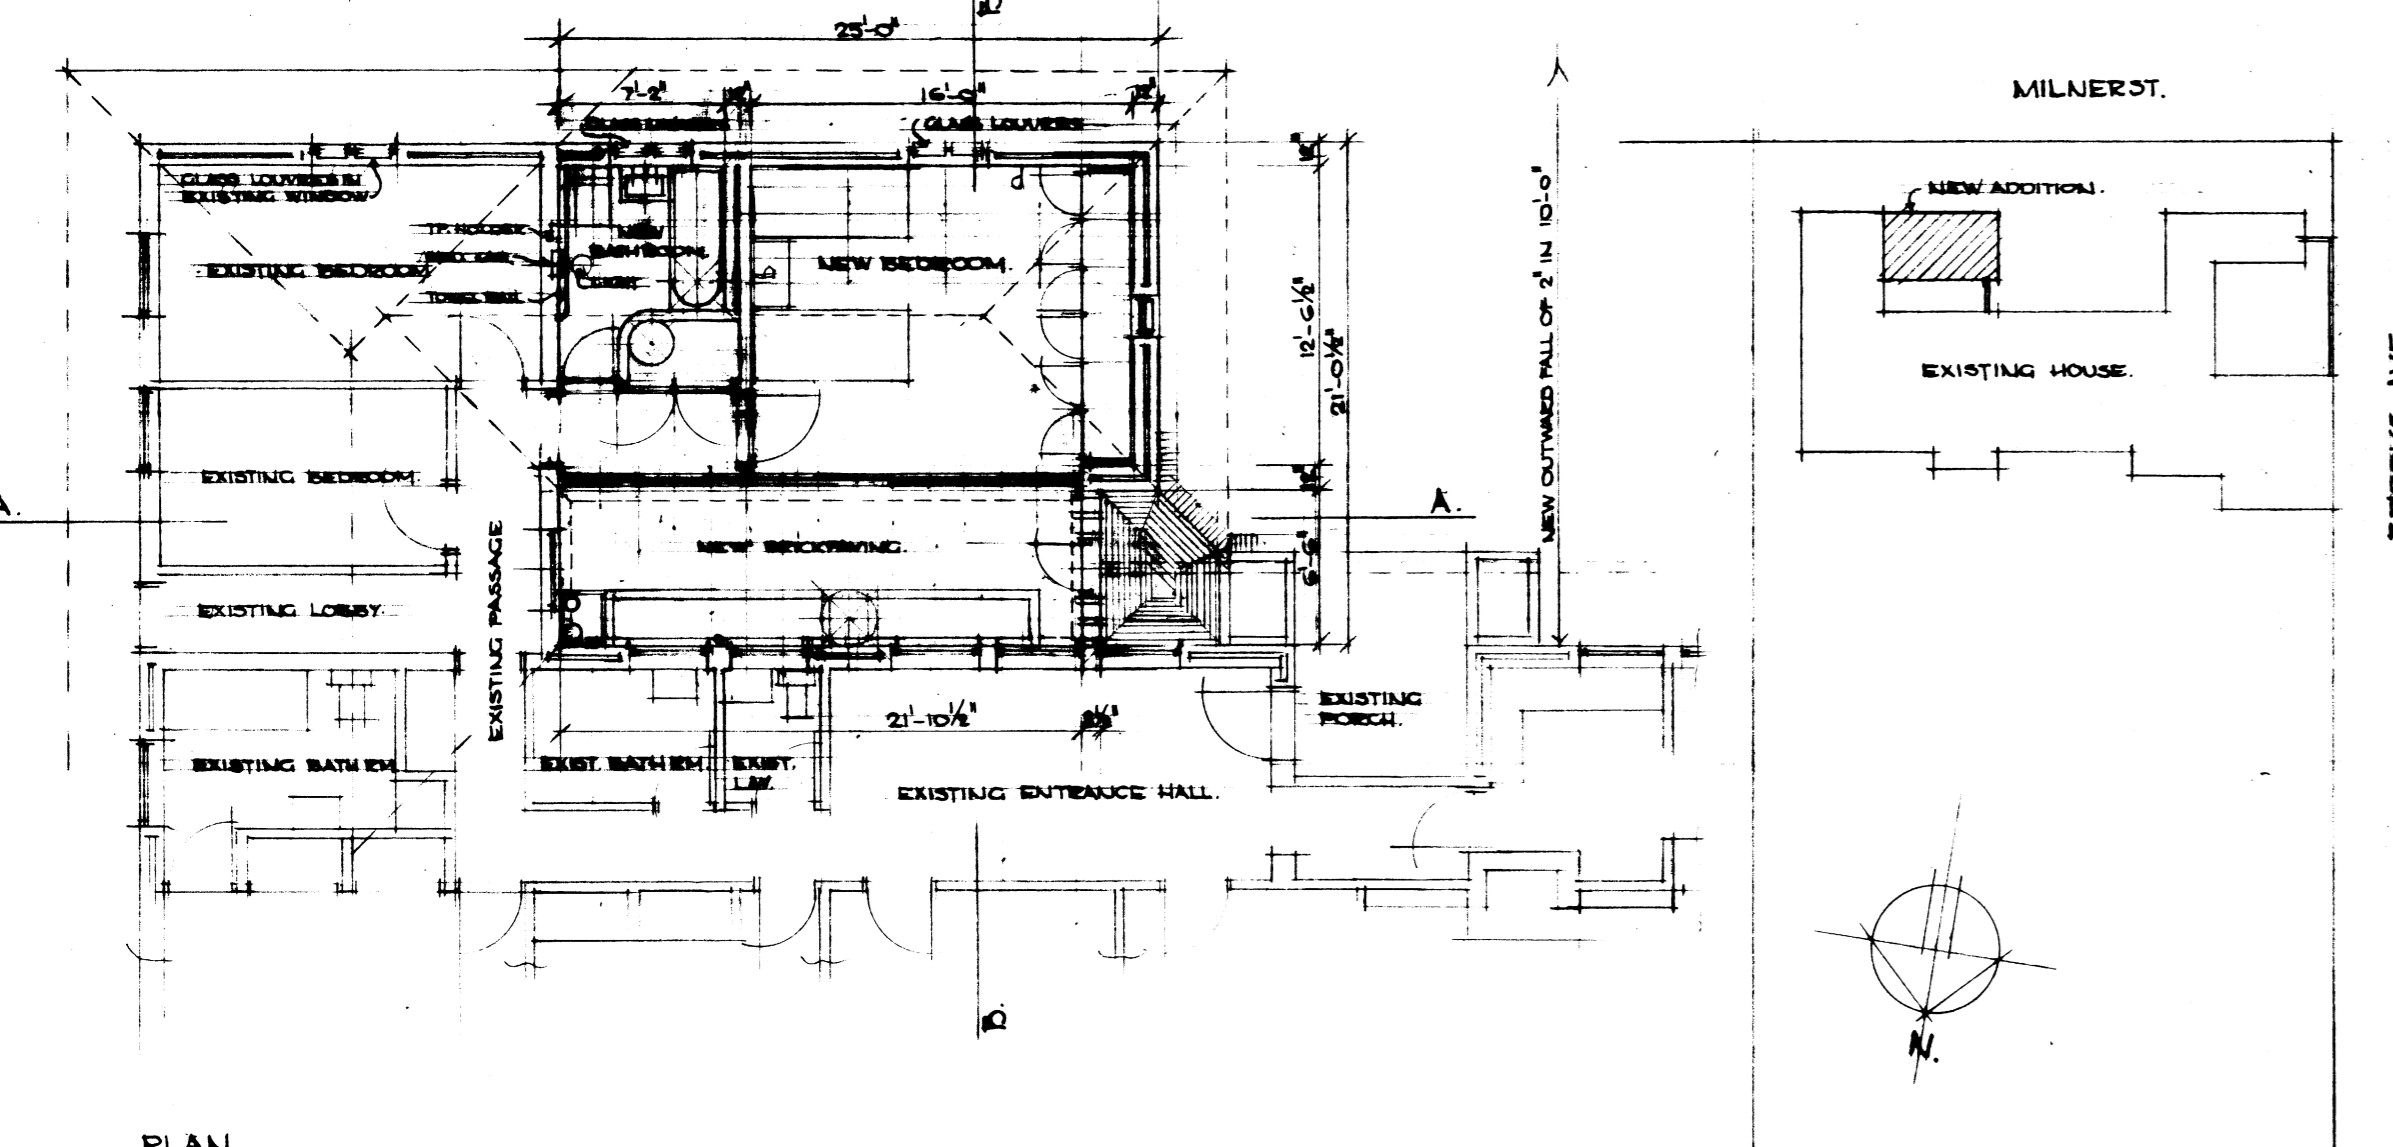

PLAN.

SITE PLAN SCALE 1" = 40 FT.

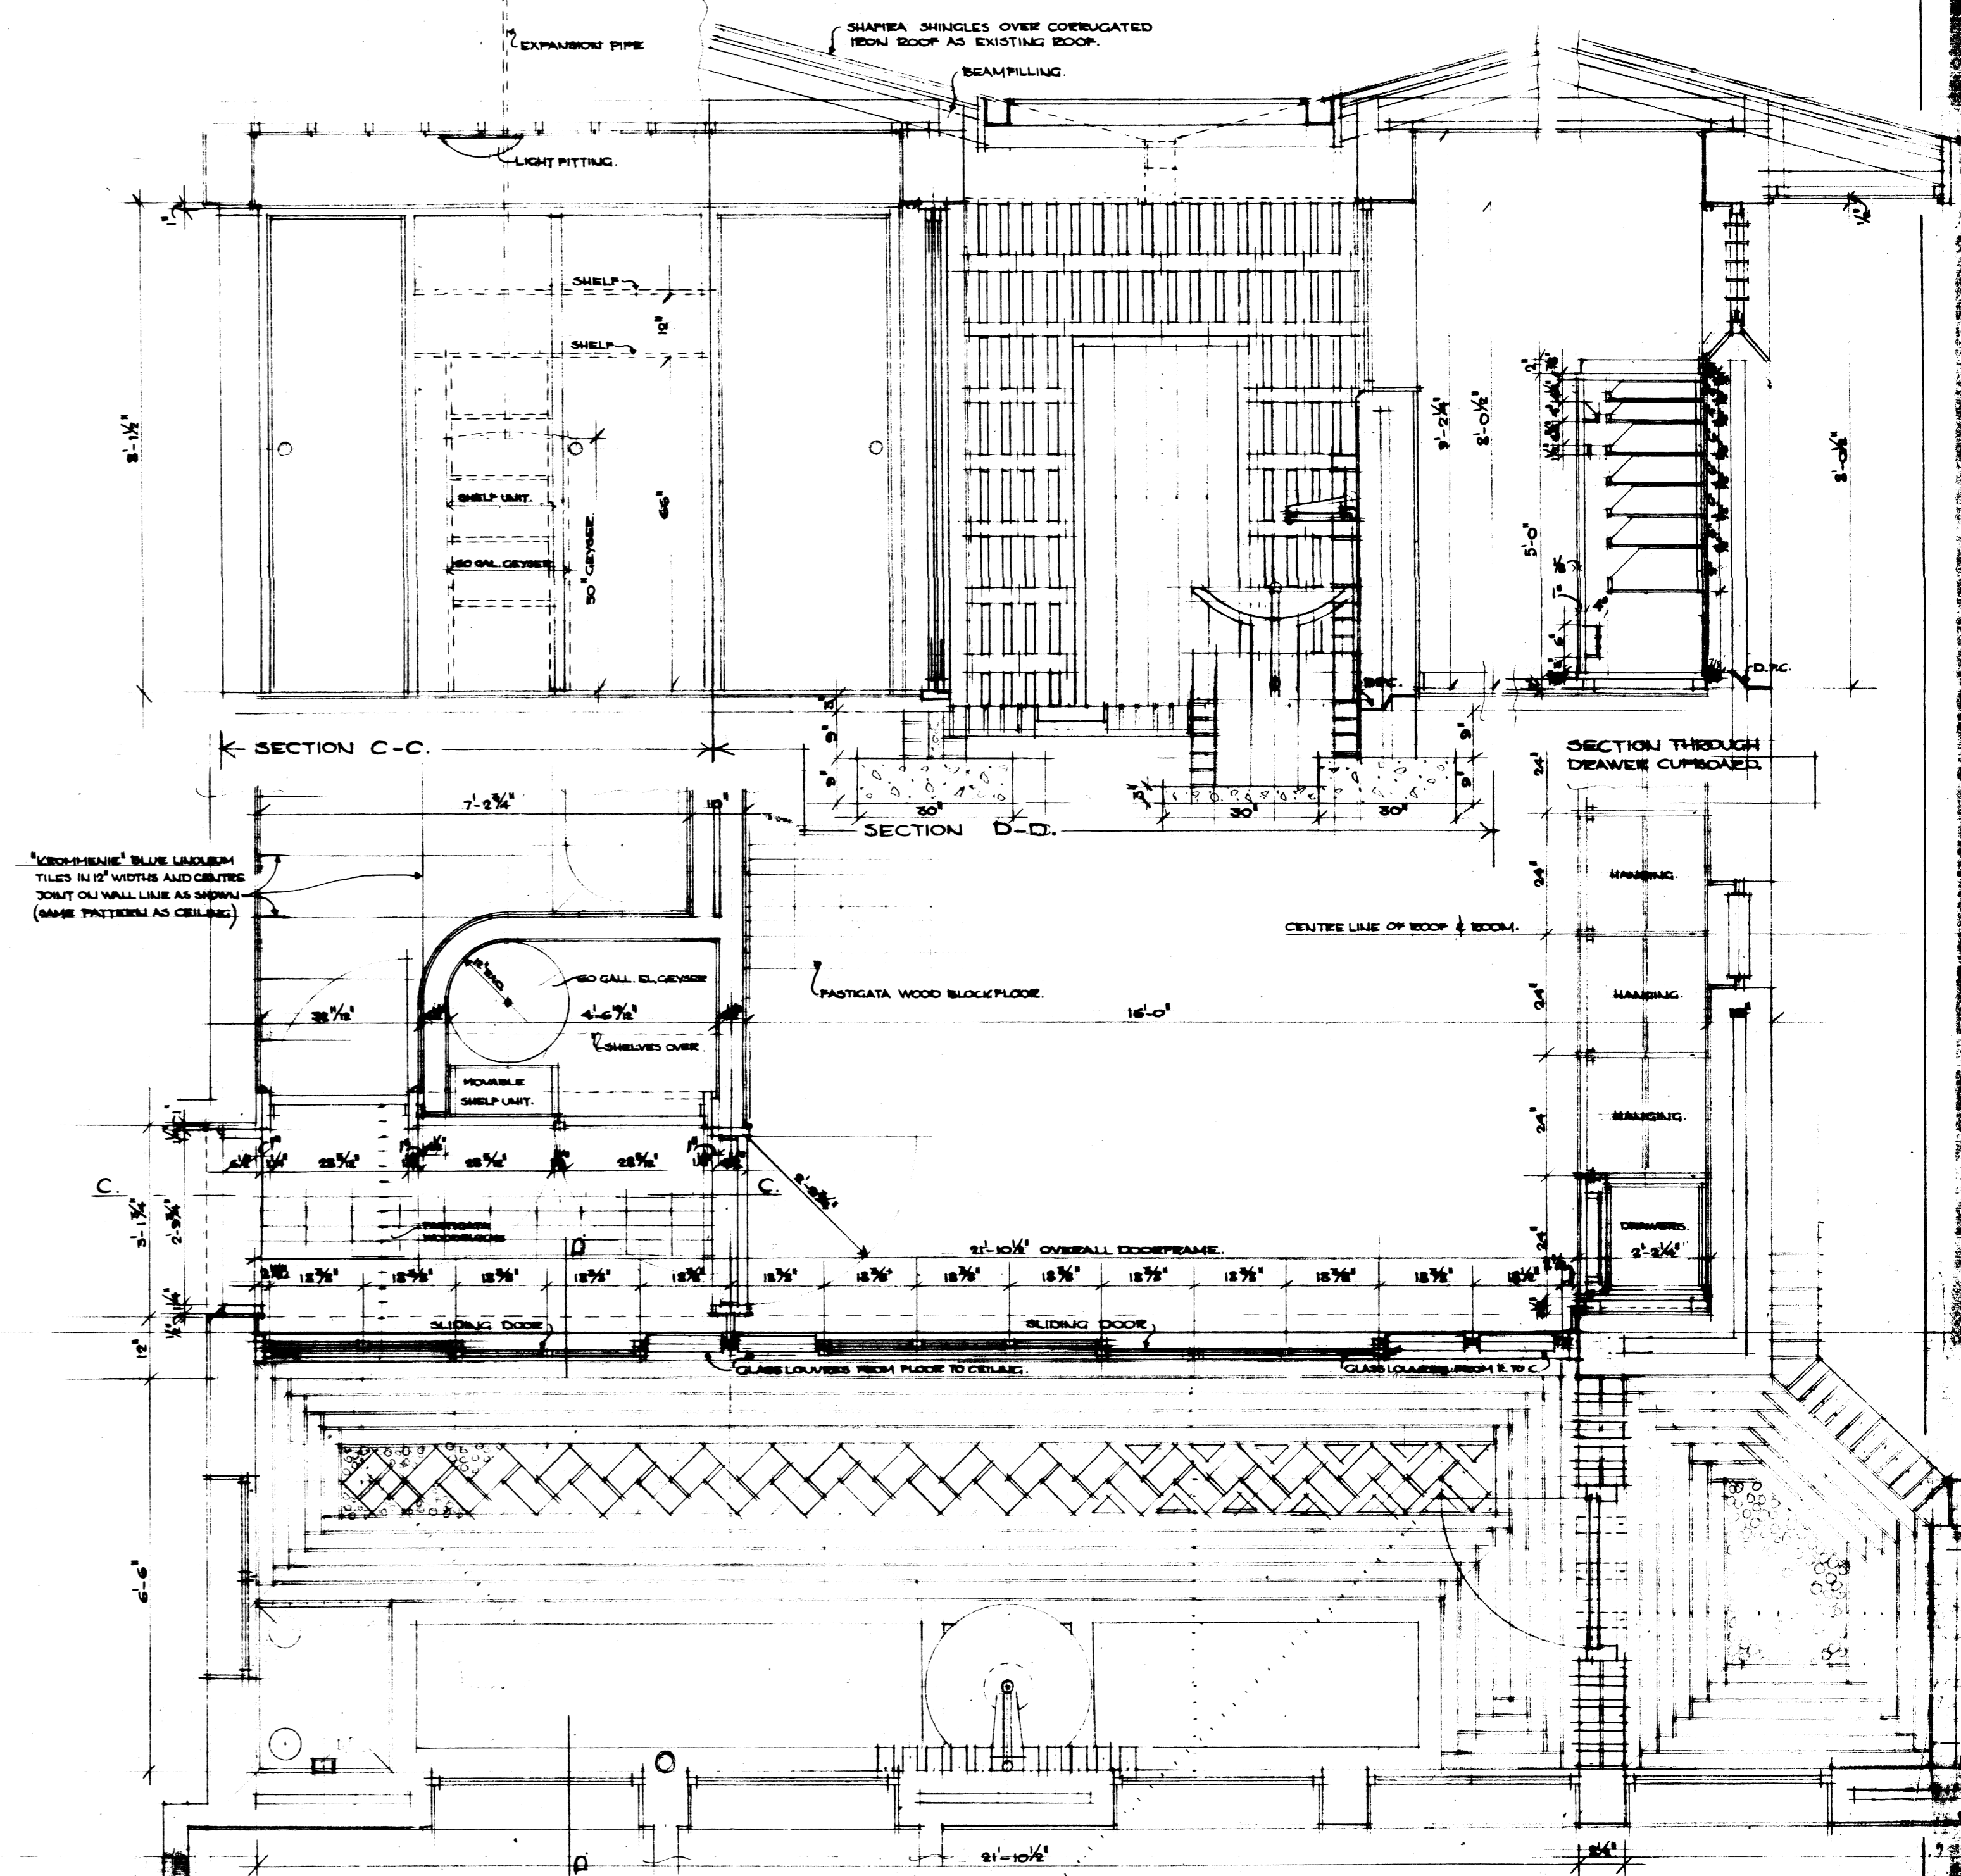

SECTION C-C.

SECTION D-D.

SECTION THROUGH DRAWER CUPBOARD.

ADDITIONS TO EXISTING RESIDENCE ON ERF 259 WATERKLOOF PRETORIA FOR MR. A.R. GLEN.  
 NORMAN BATON - ARCHITECT - PRETORIA. PLAN, SECTIONS, ELEVATIONS. SCALE 1/8" = 1'-0" & 1/4" = 1'-0"  
 DATE: 17 FEBR. '60. DRAWING P247/12.