




ELEVATION SHOPFRONT EXTERNALLY

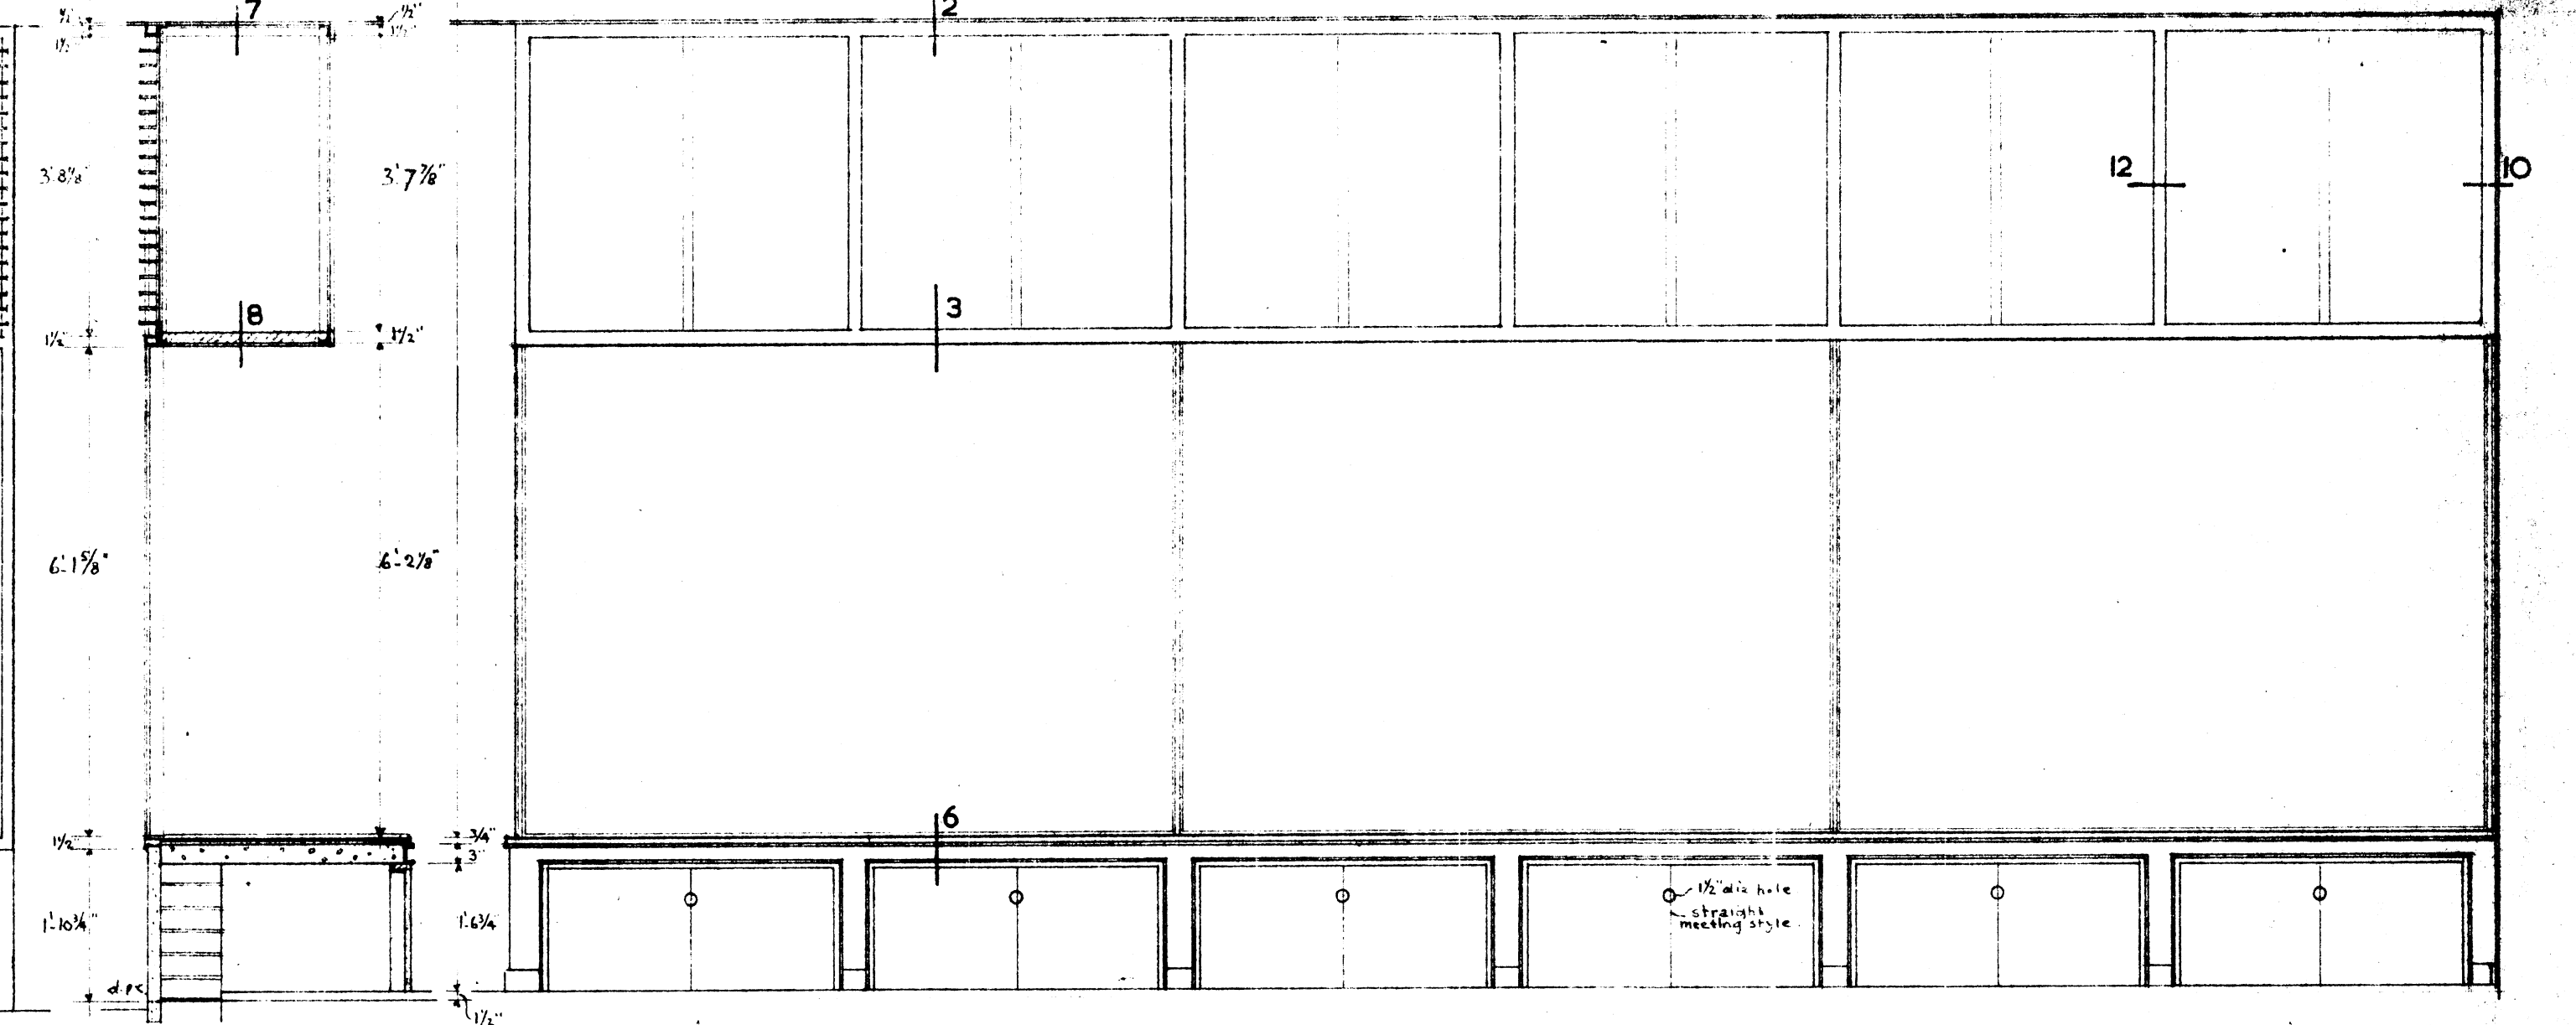


SECTION SHOPFRONT ELEVATION SHOPFRONT INSIDE

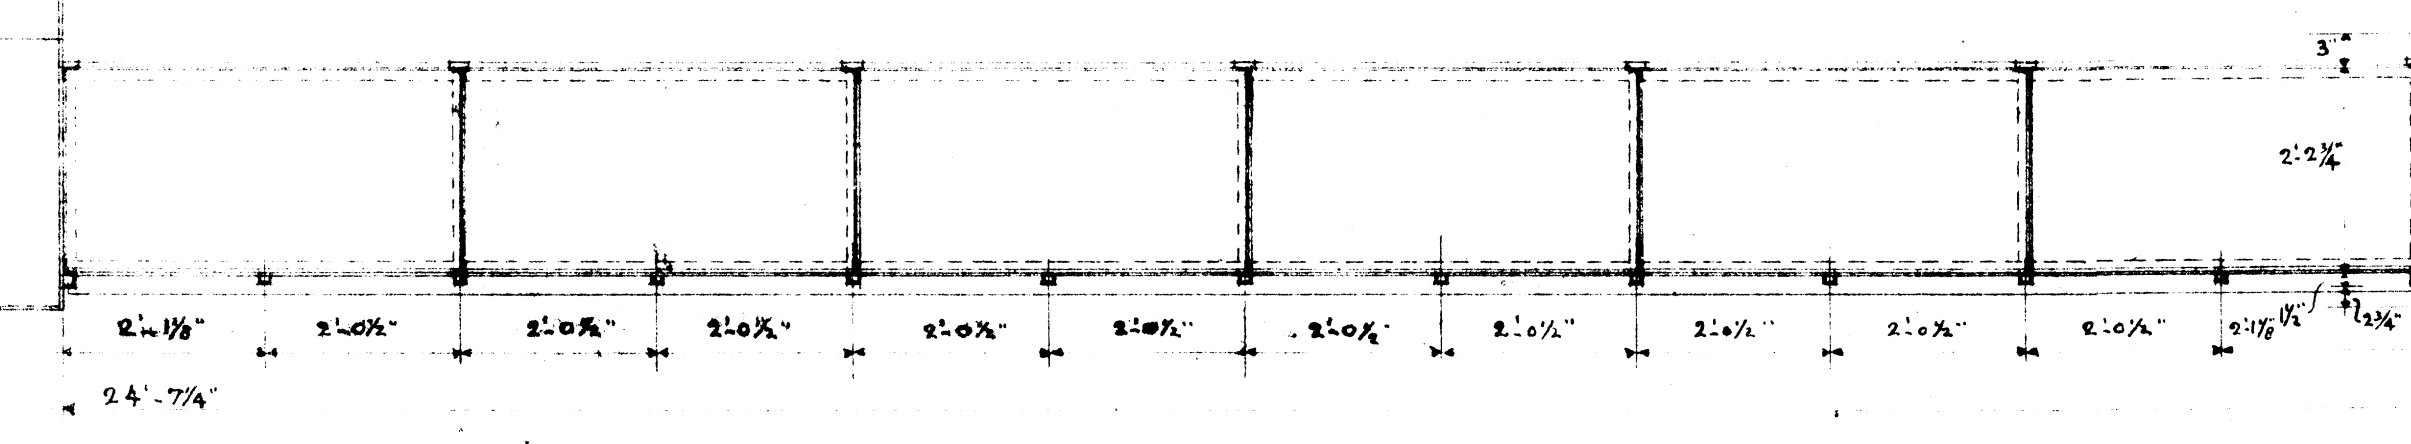


PLAN UPPER CUPBOARDS IN SHOPFRONT

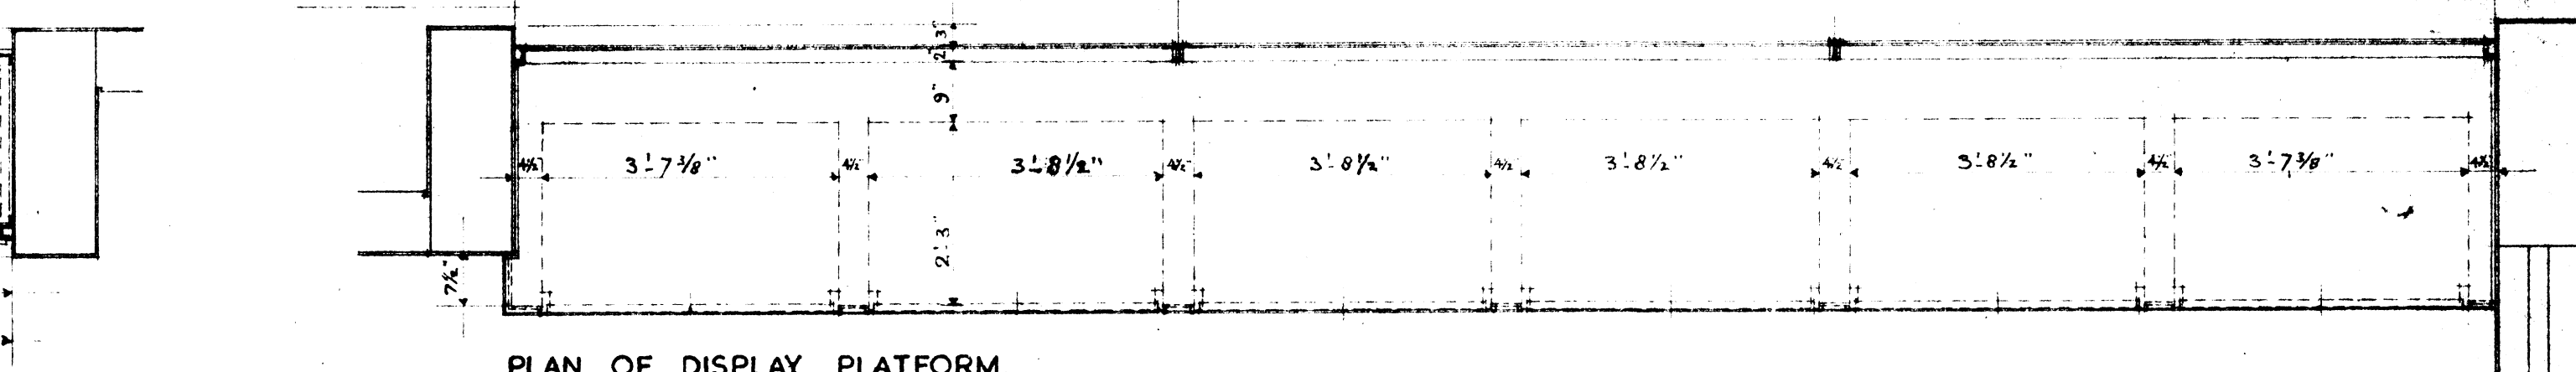


PLAN OF DISPLAY PLATFORM

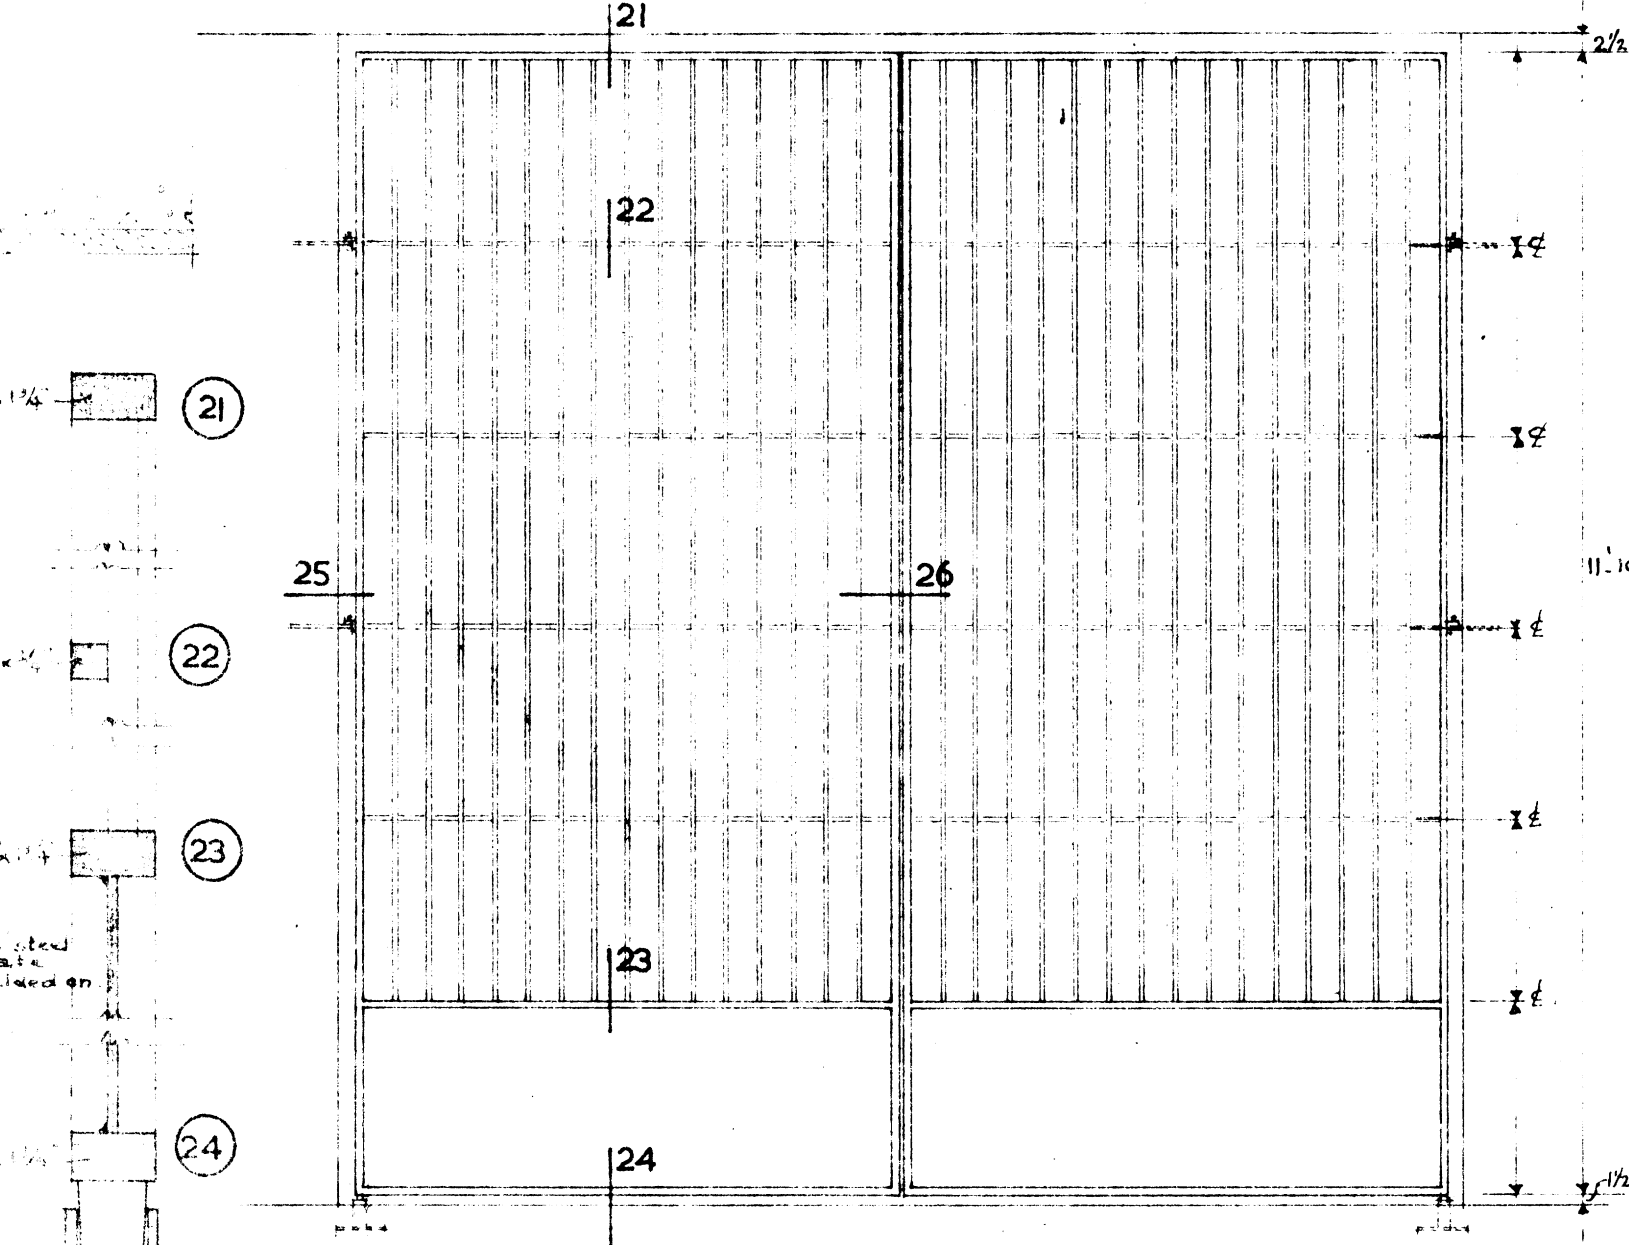


ELEVATION DRIVE GATES  
NO. REQUIRED: 1 SET AS SHOWN.

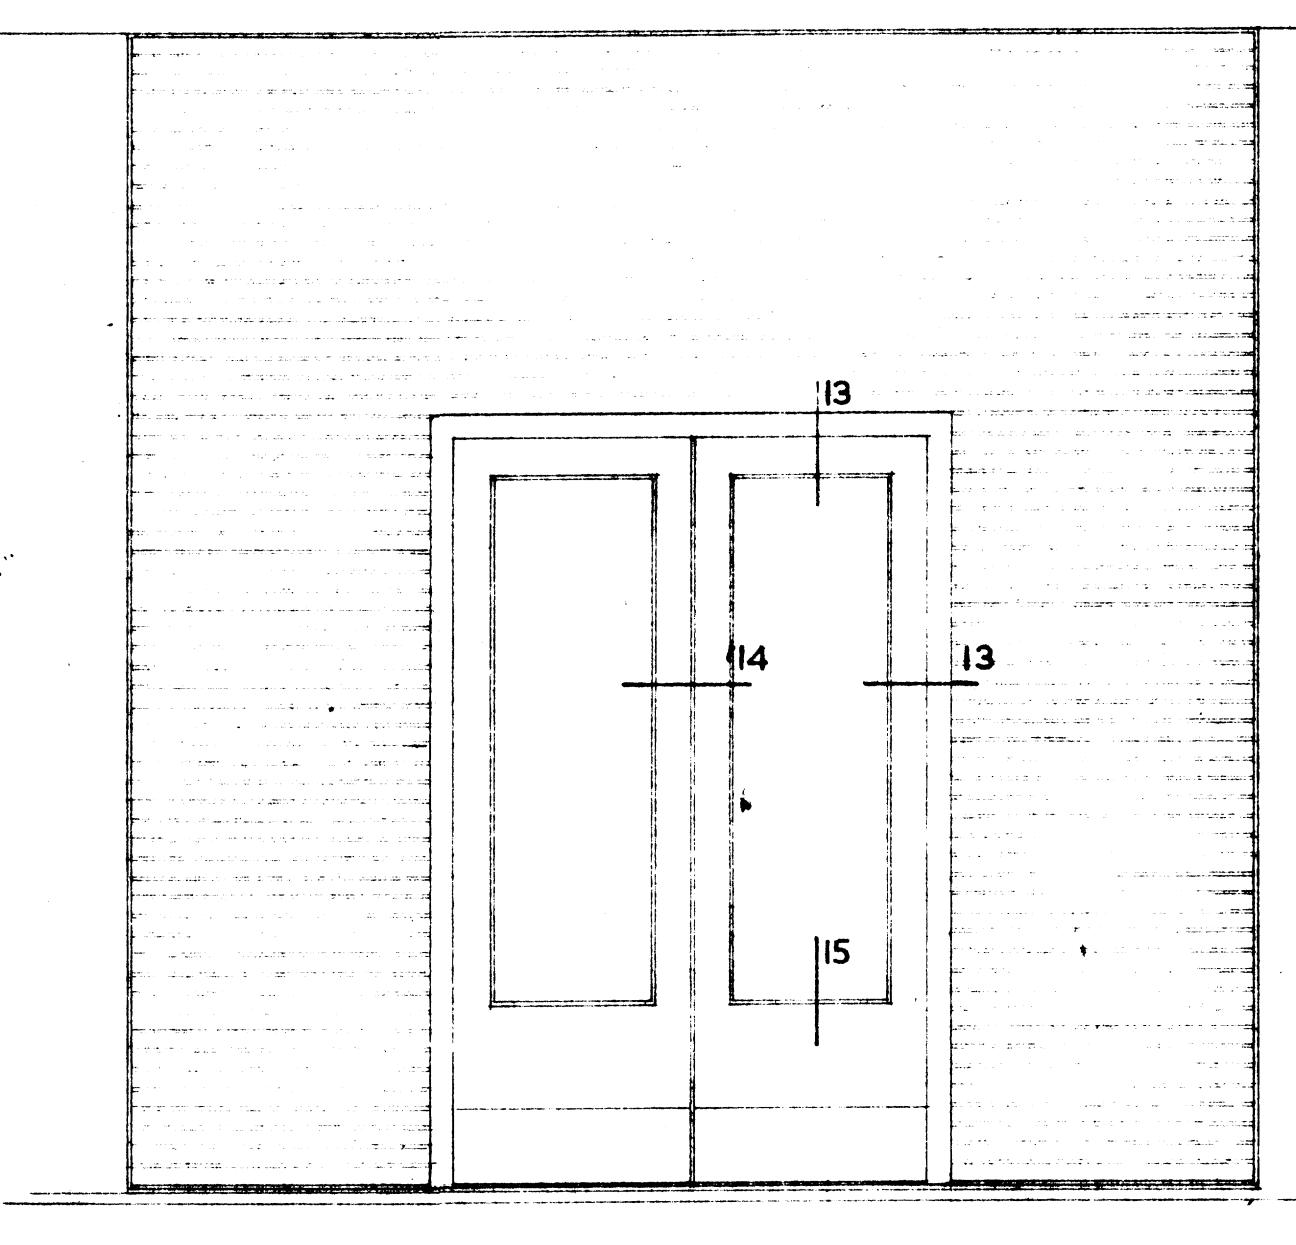




ELEVATION ENTRANCE DOOR.

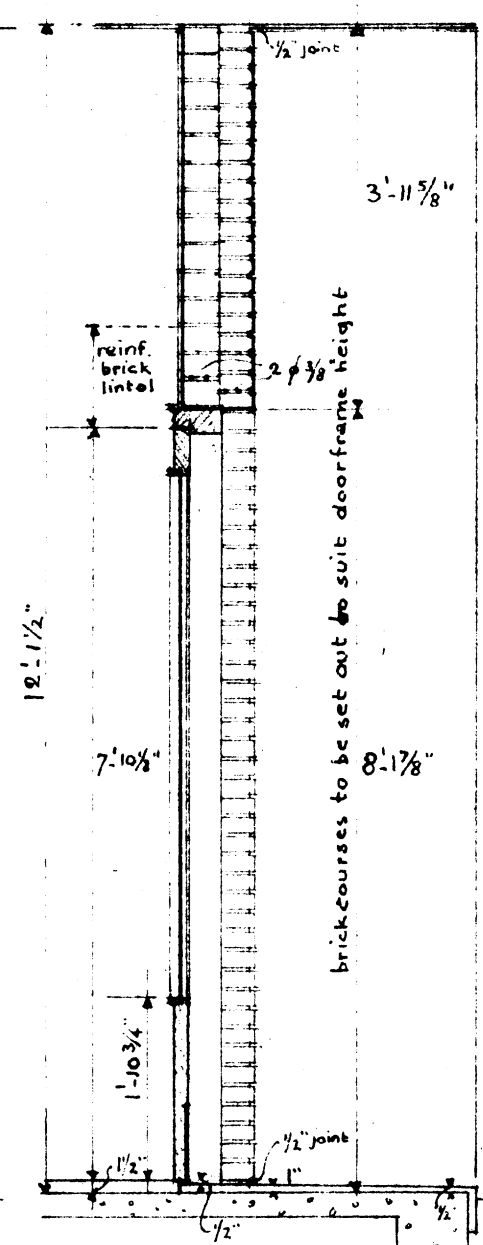


SECTION ENTRANCE

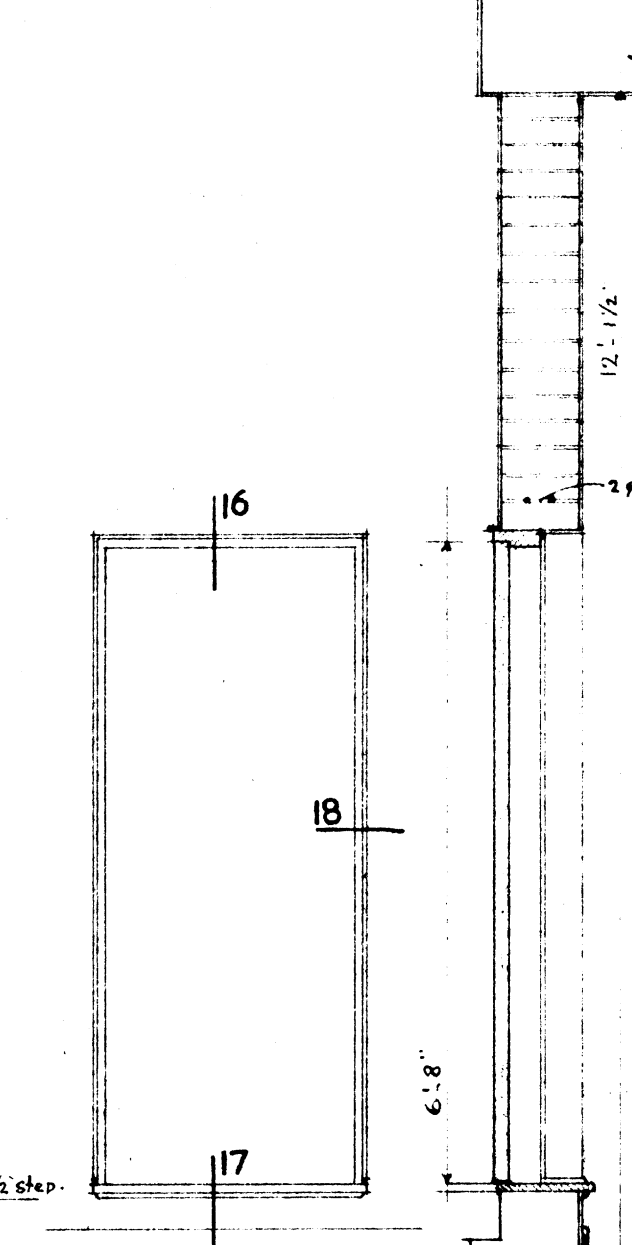

ELEVATION SECTION

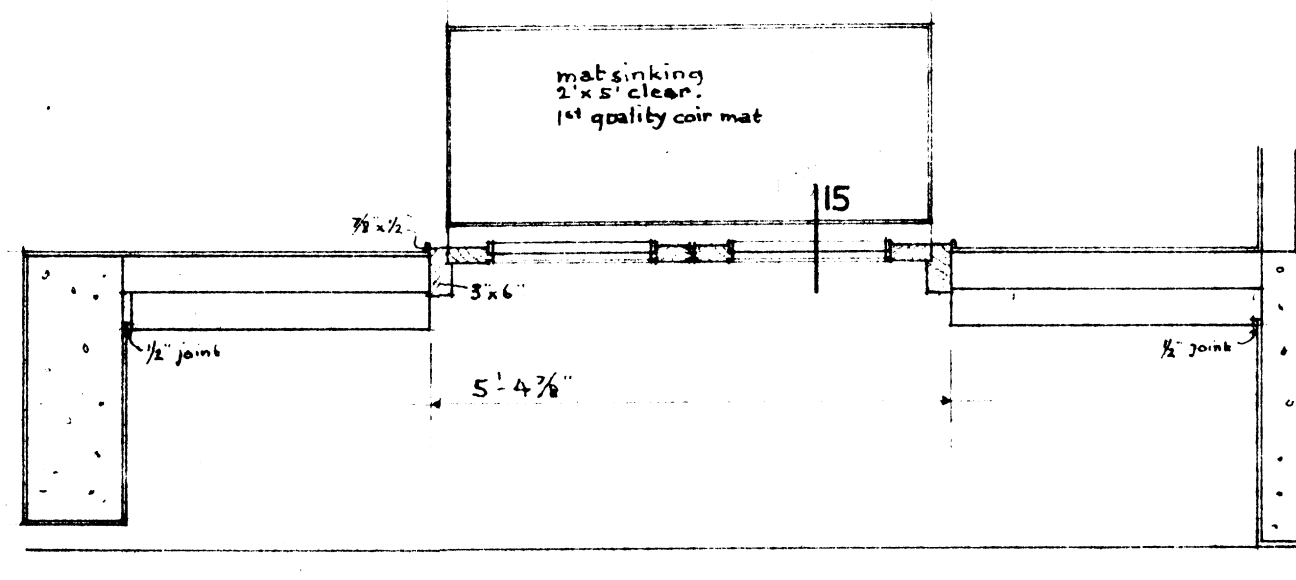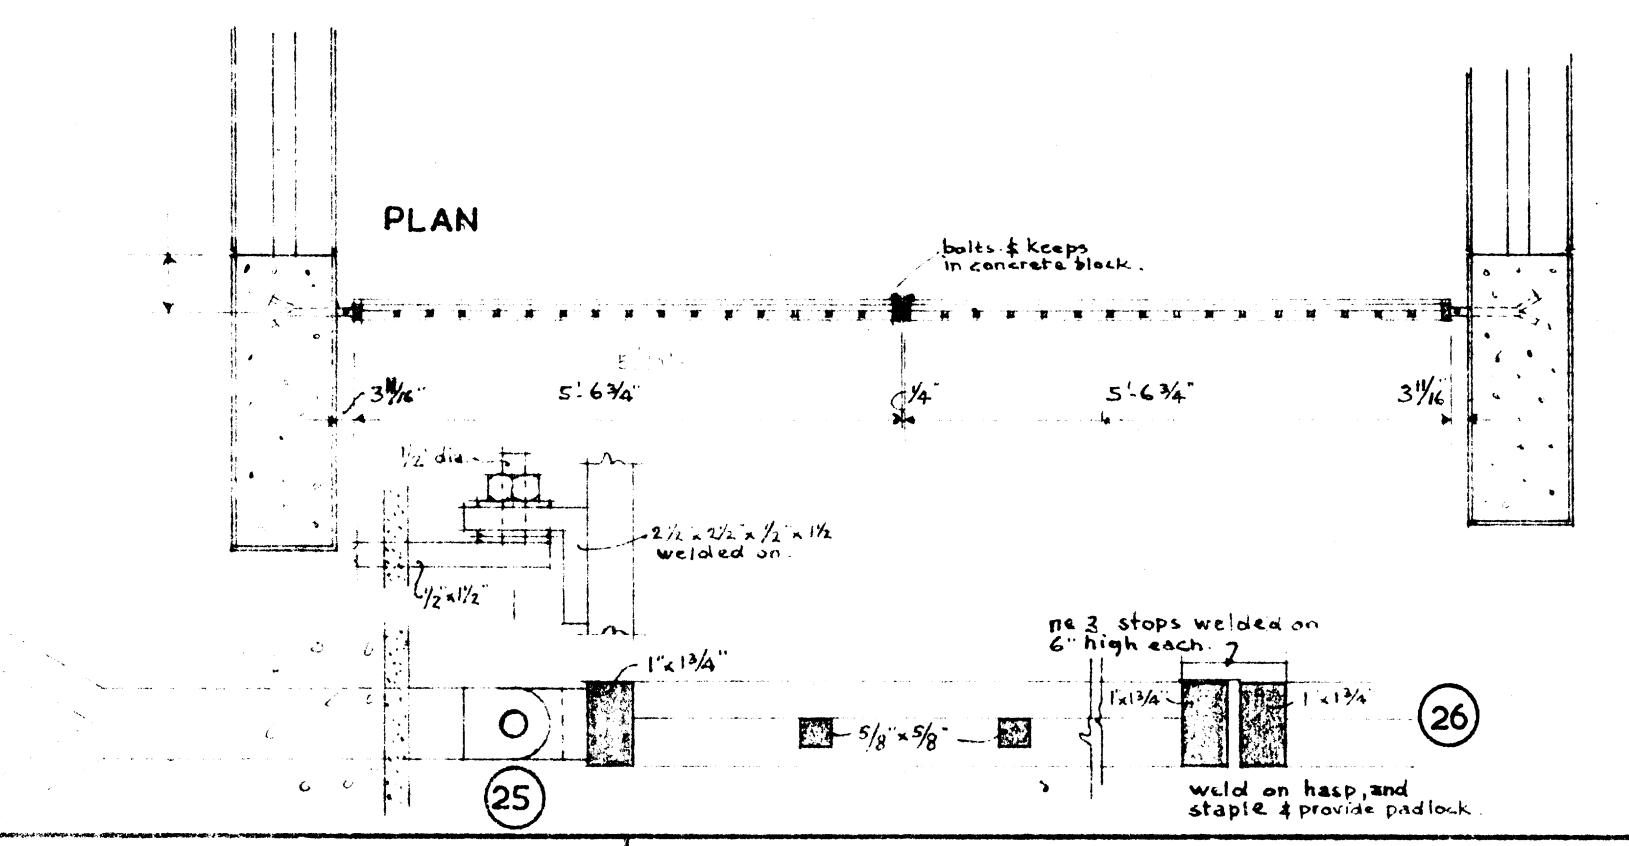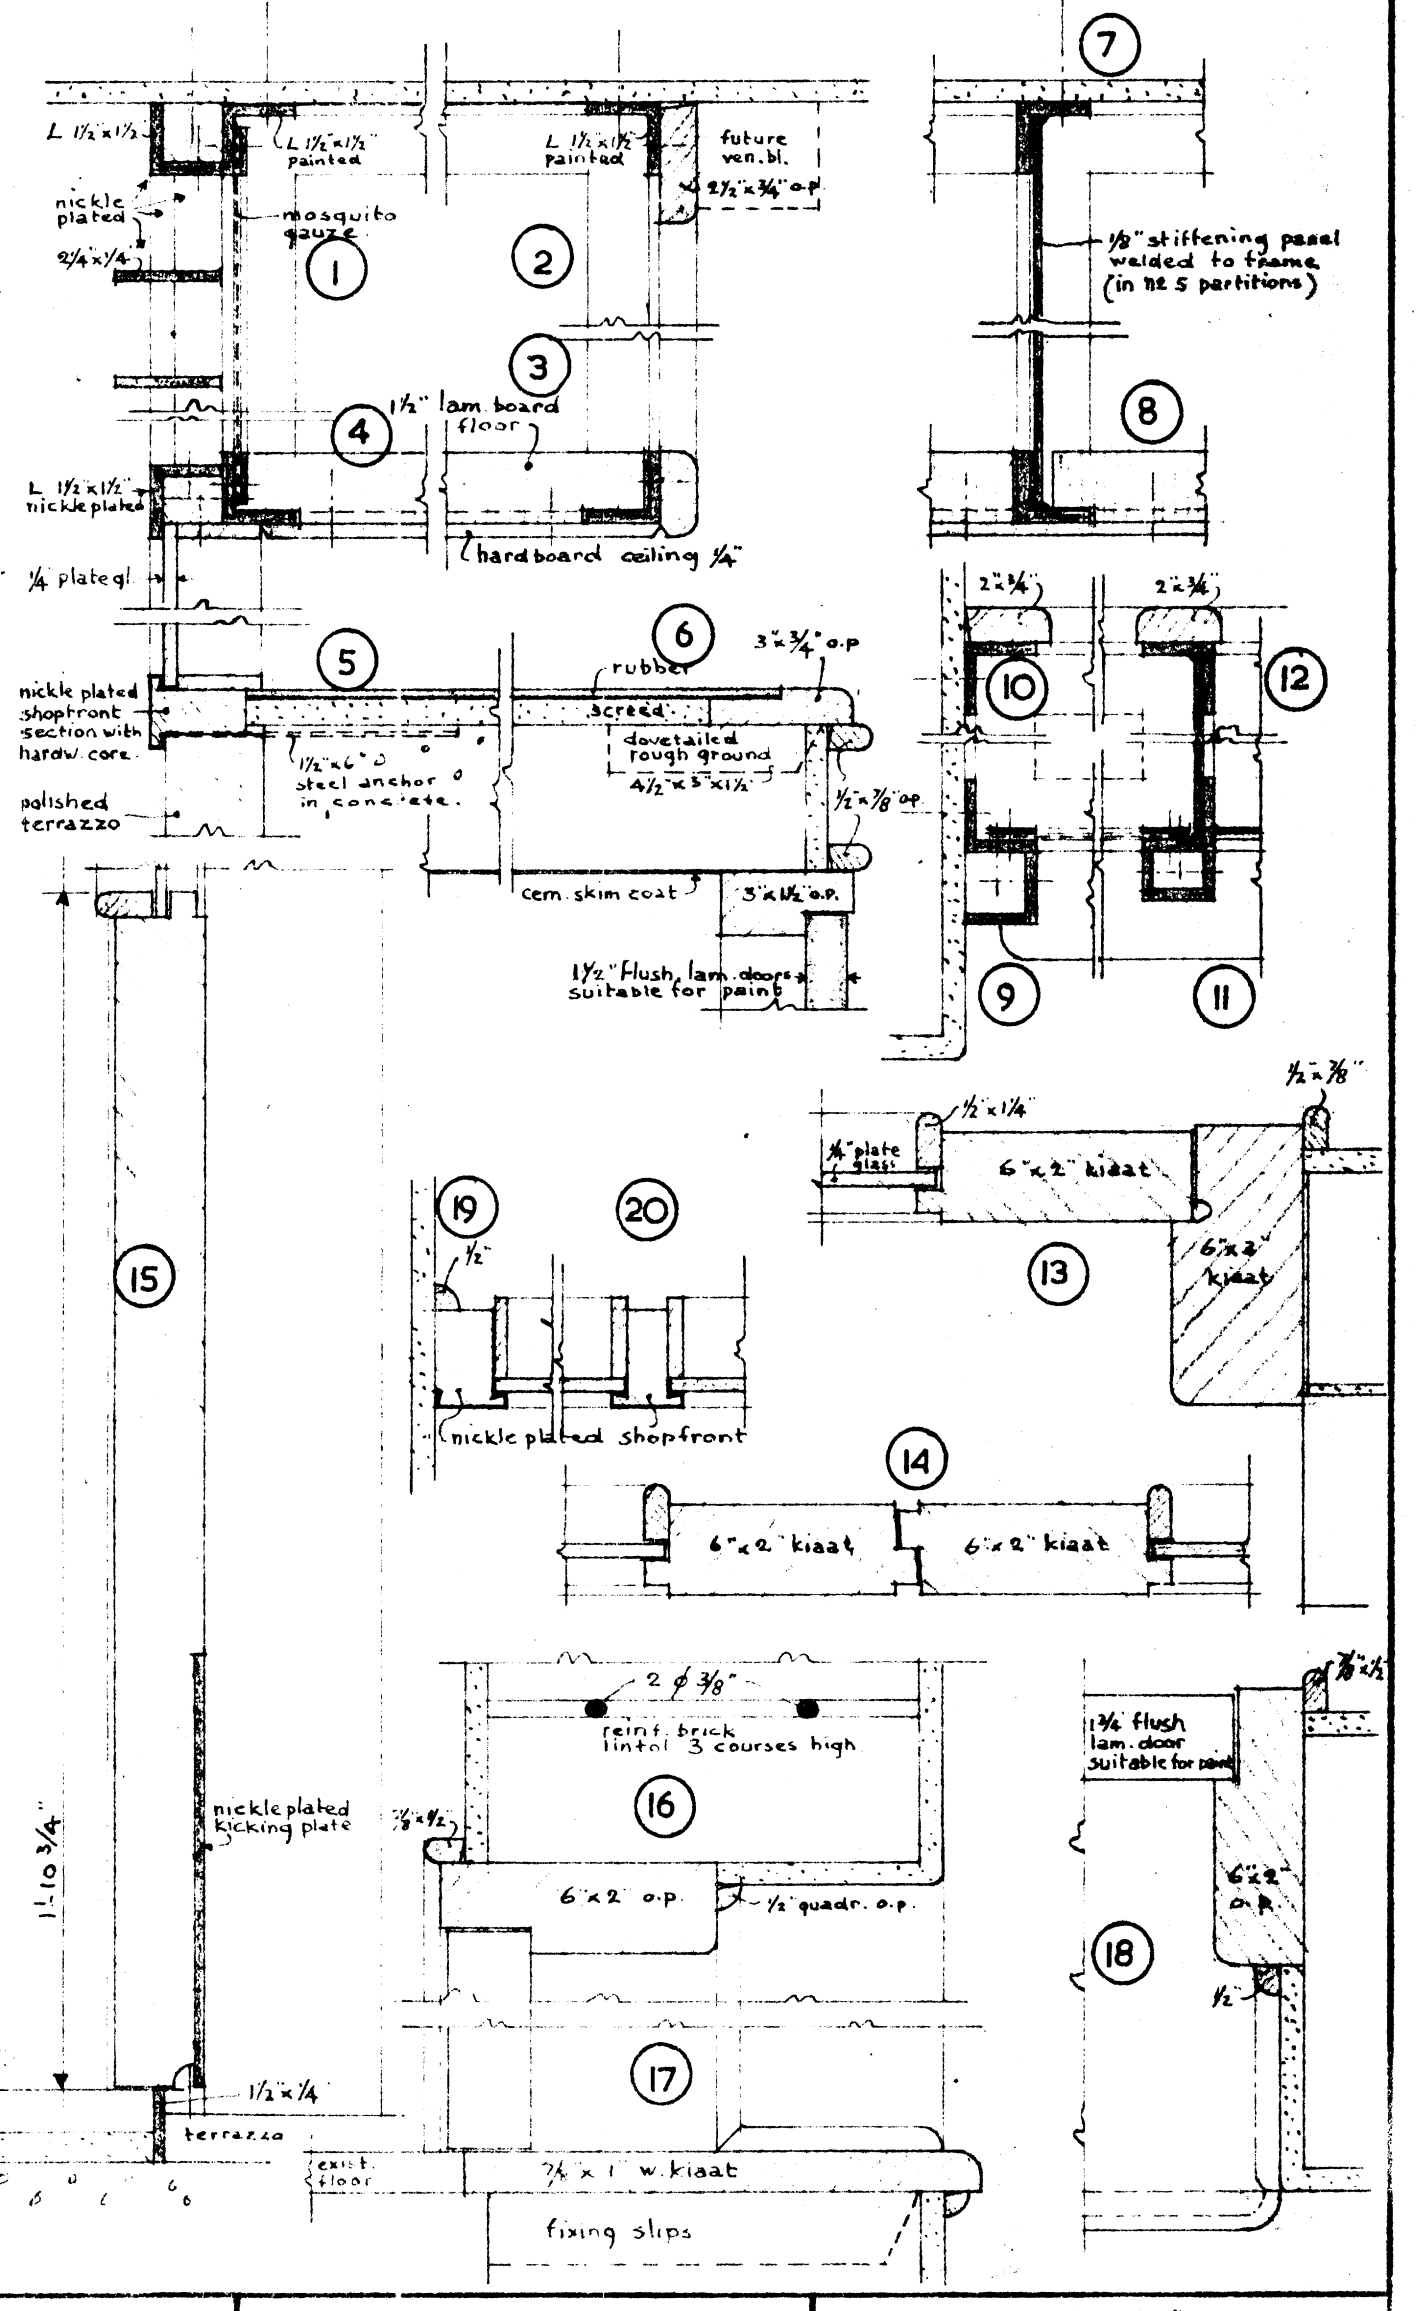

PLAN ENTRANCE DOOR.

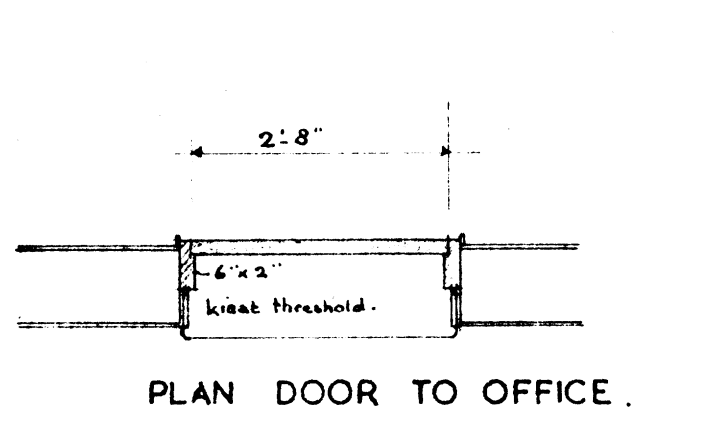

PLAN DOOR TO OFFICE.

NOTE: ALL DIMENSIONS MUST BE CHECKED ON JOB BEFORE STARTING ANY WORK.

HERMAN EATON A.R.I.B.A. M.I.A.  
CHARTERED ARCHITECT.  
VICTORIA HOUSE, PRETORIA.

NEW SHOP FOR K. HUBSCH ESQ AT 492 PRETORIUS STREET, PRETORIA.  
TO BE BUILT ON REMAINDER OF ERF 44 ARCADIA.

REVISIONS.

DETAILS

SCALE: 1/2" = 1'-0" & 1/4" FS.  
DATE: 4-1-1950.  
DRWG: 192 A/2