



PROPOSED HOUSE FOR C. L. F. BORCHSENHAGEN ESQ. TO BE BUILT ON ERF 99, MELROSE ESTATE, JOHANNESBURG.

DRAWING NUMBER B6 27A,
24.11.35


EIGHTH SCALE REVISED SKETCH NO. 2.

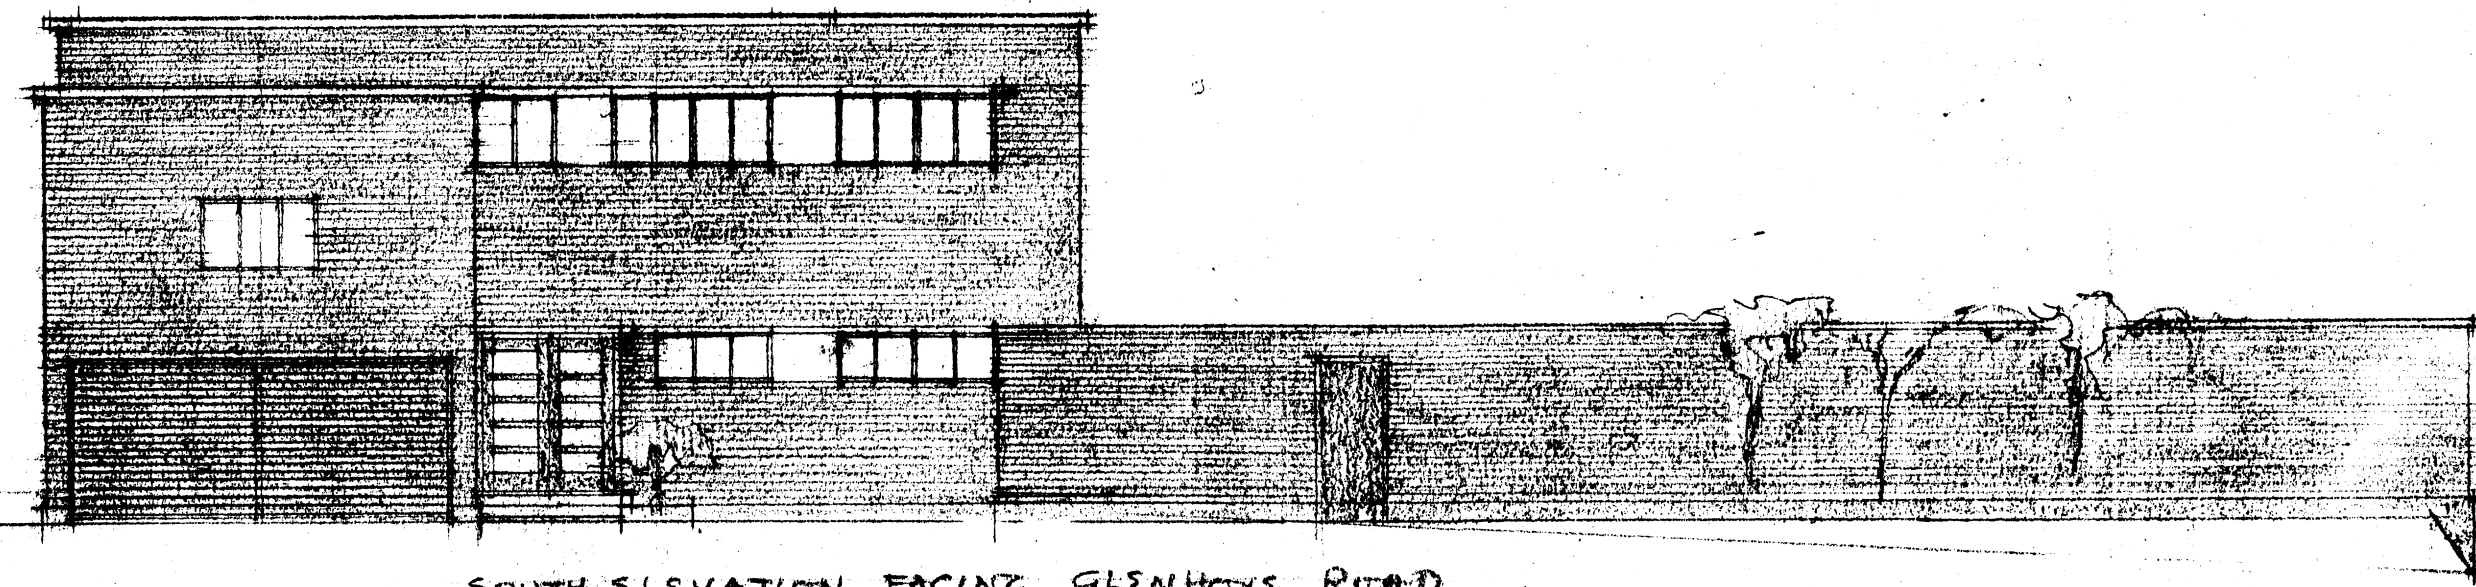


SOUTH ELEVATION FACING GLENHOVE ROAD.

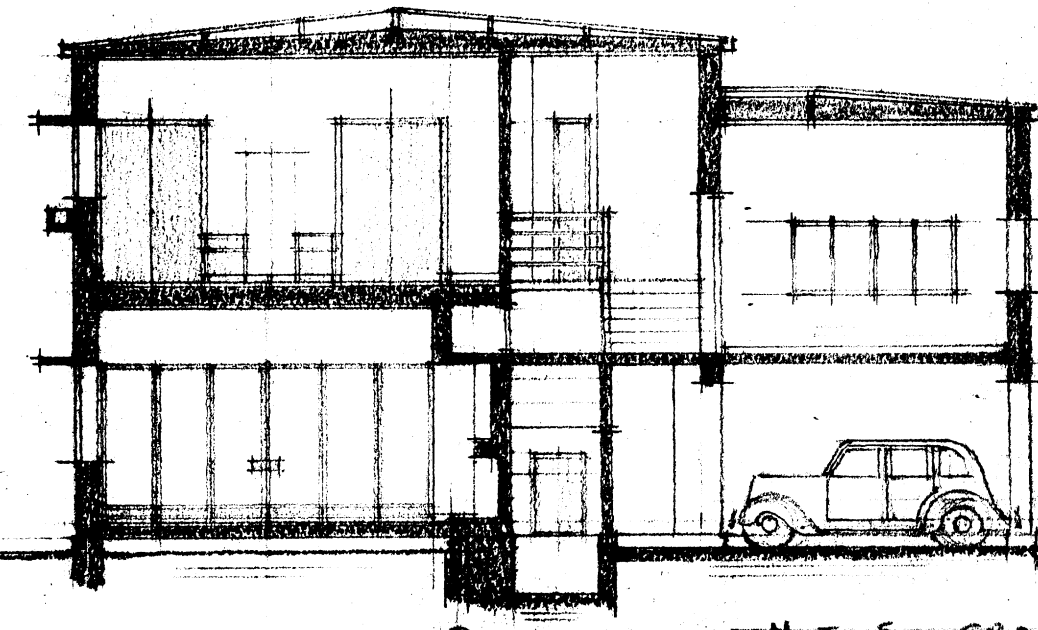


N TO S. CROSS SECTION

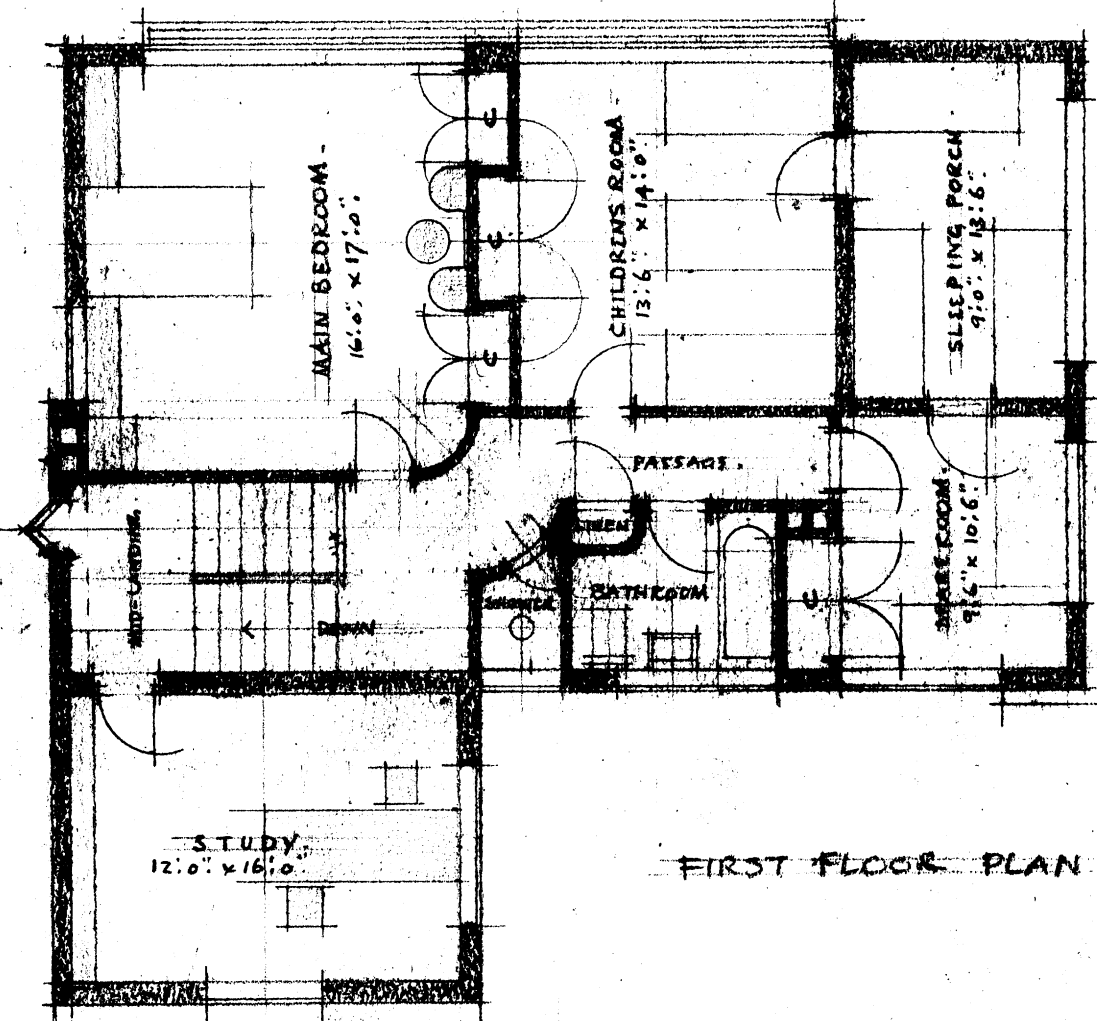


FIRST FLOOR PLAN.

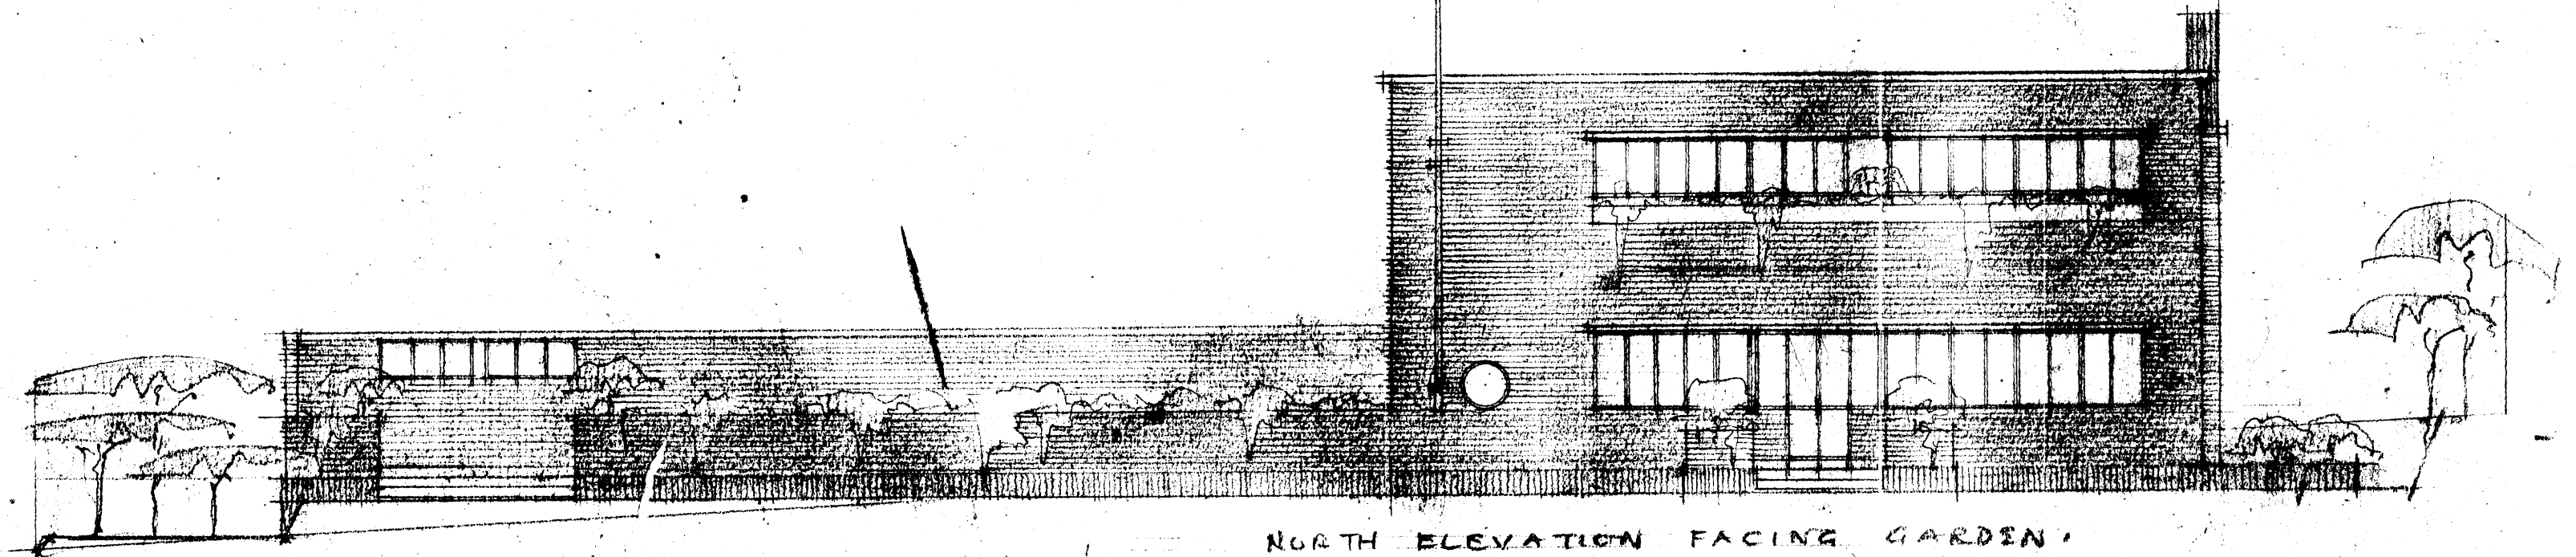


NORTH ELEVATION FACING GARDEN.

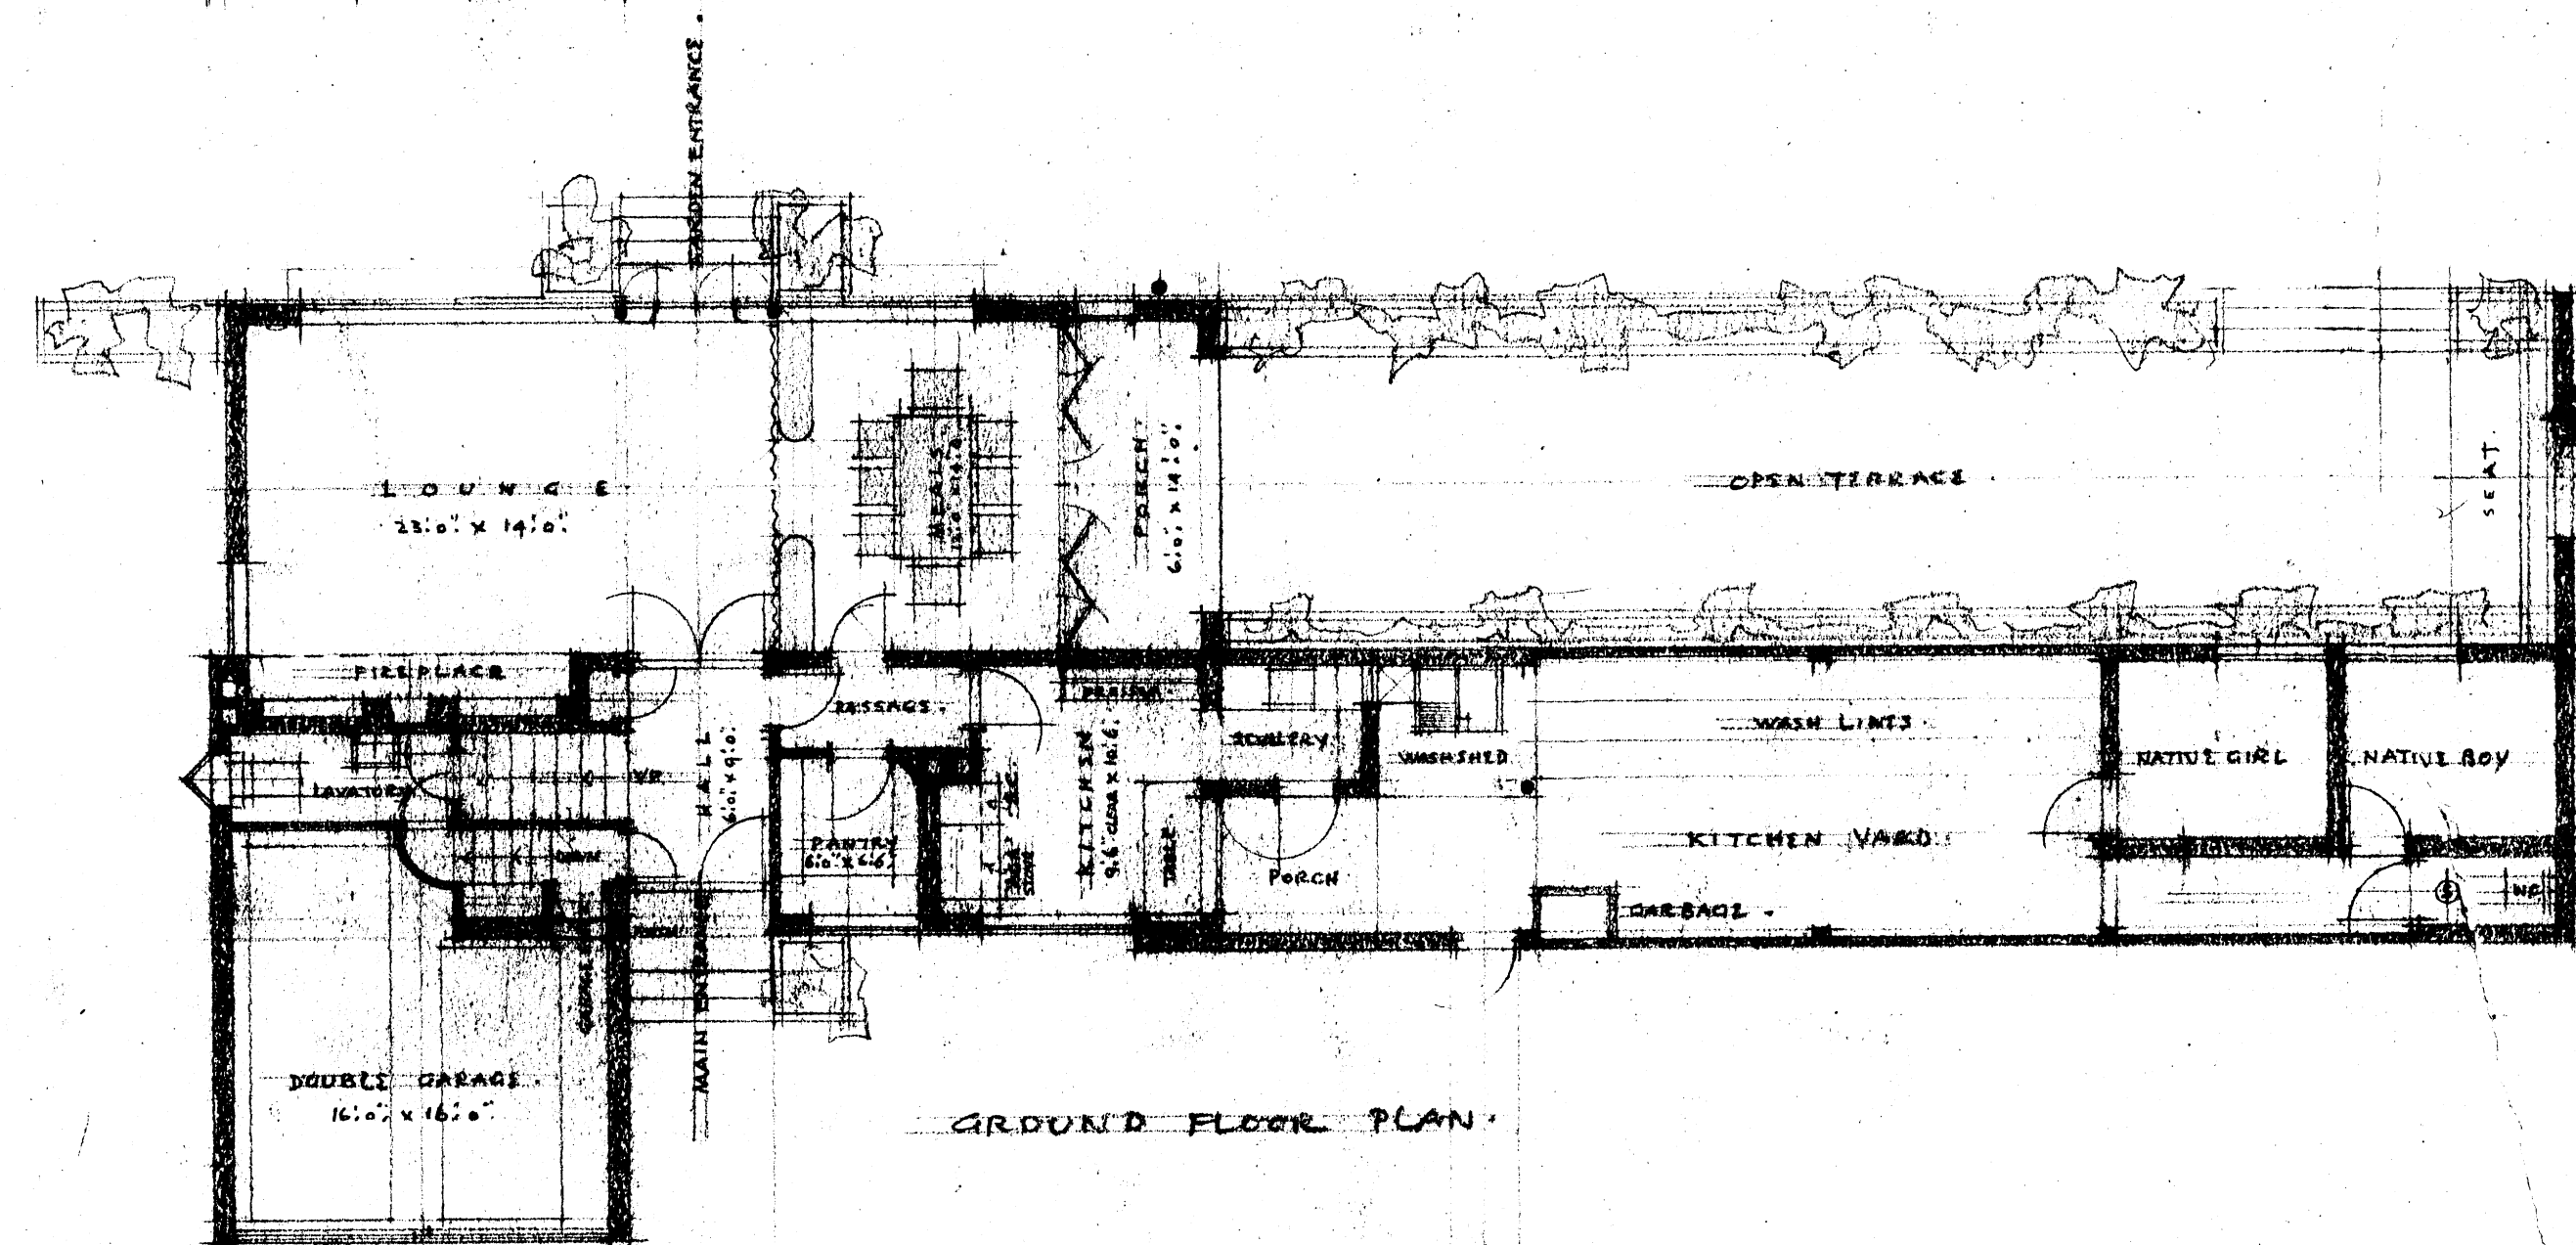

GROUND FLOOR PLAN.

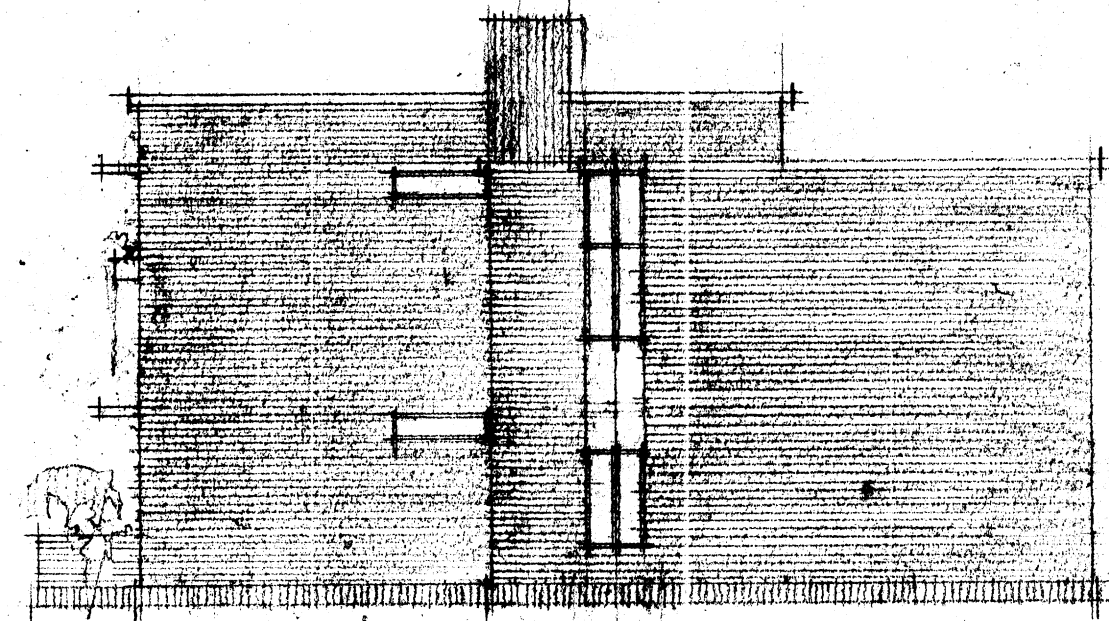

WEST ELEVATION

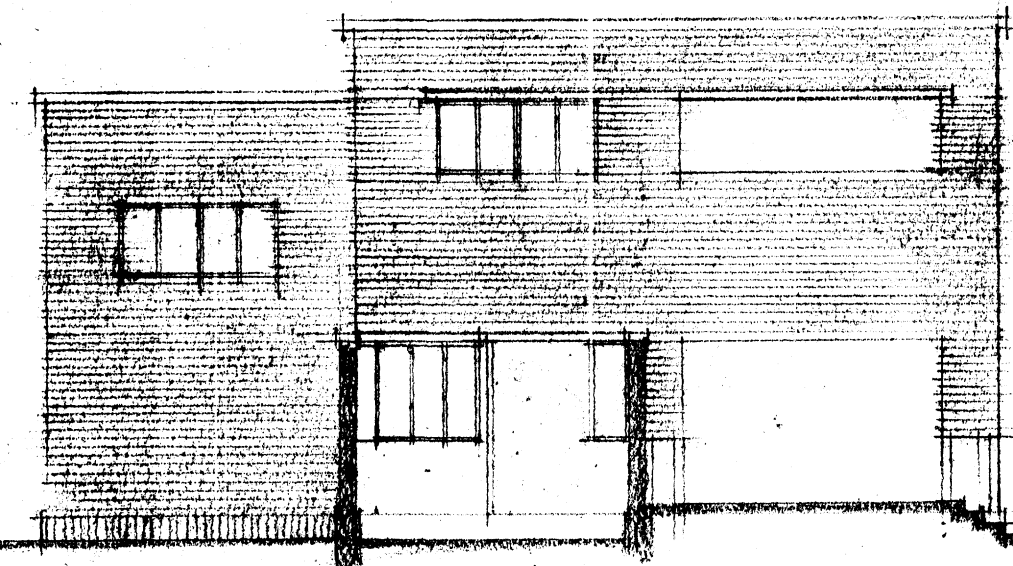

EAST ELEVATION.

GLENHOVE ROAD

Scheme 4.

P 109/7

Norman Collier ARCHT.
CHARPAIN ARCHITECTS.
PRETORIA