
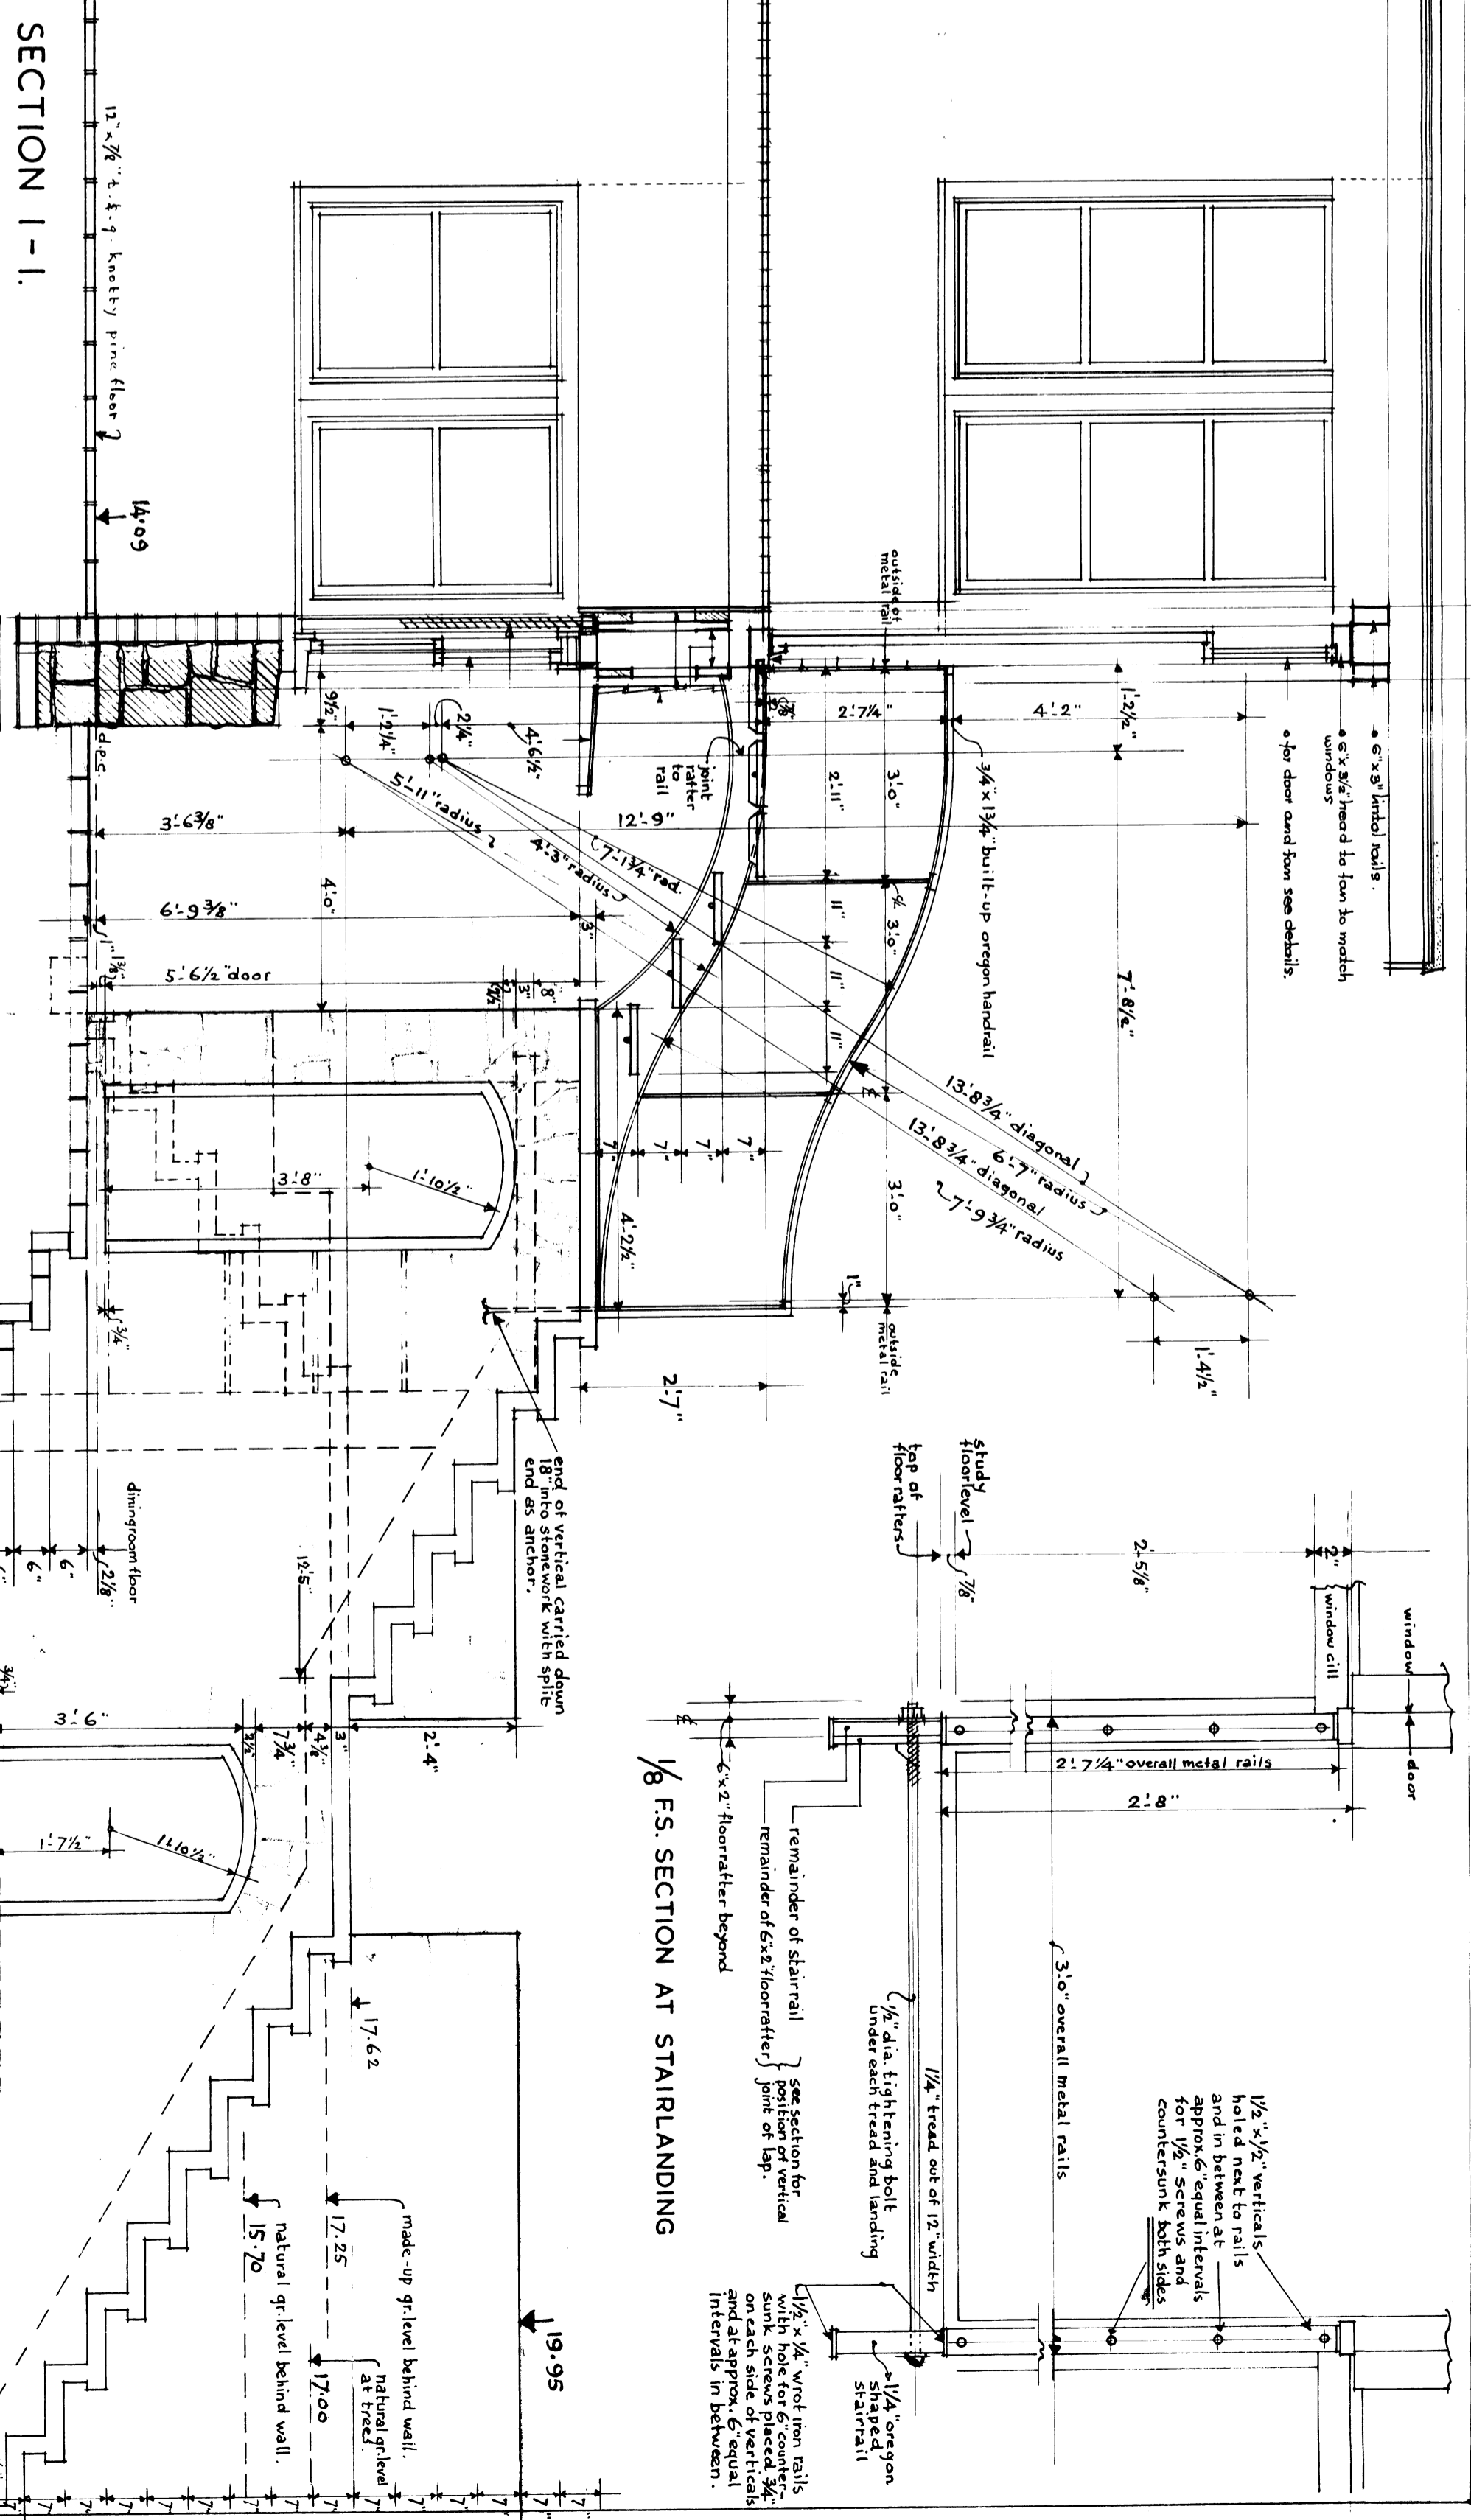


FIRST FLOOR ROOF PLAN


ELEVATION

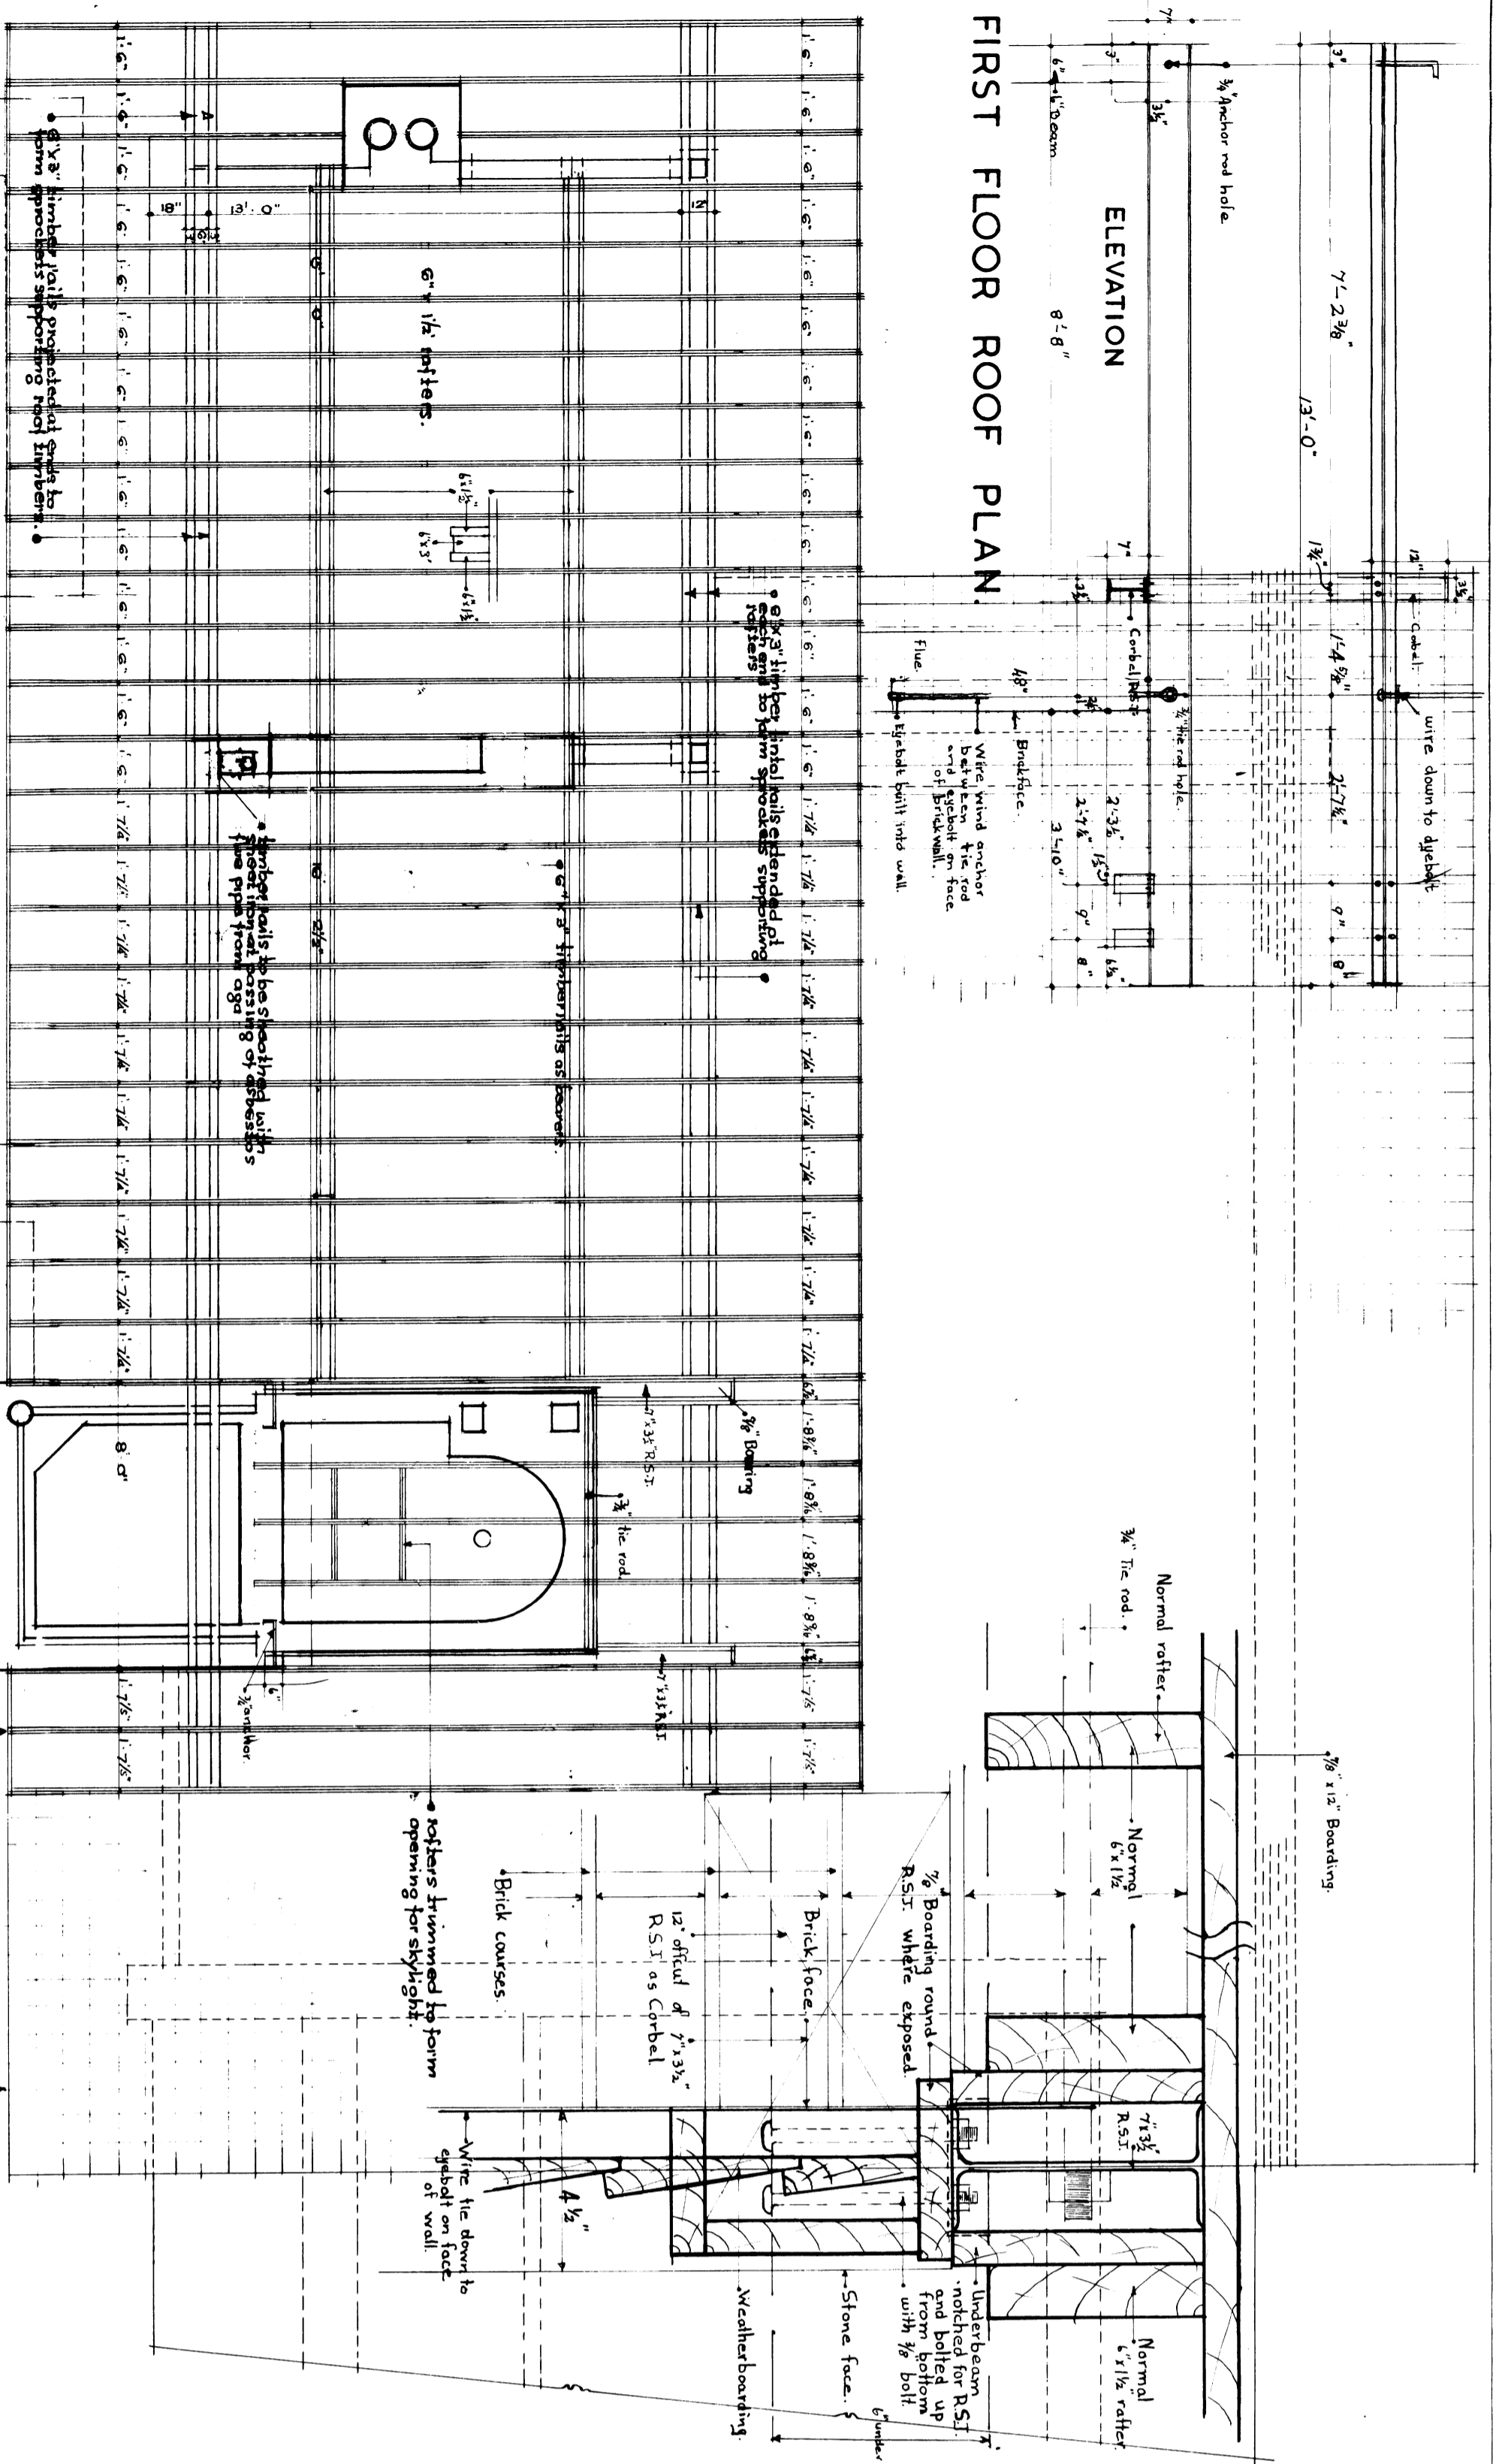

SECTION J-J

SECTION K-K

SECTION L-L

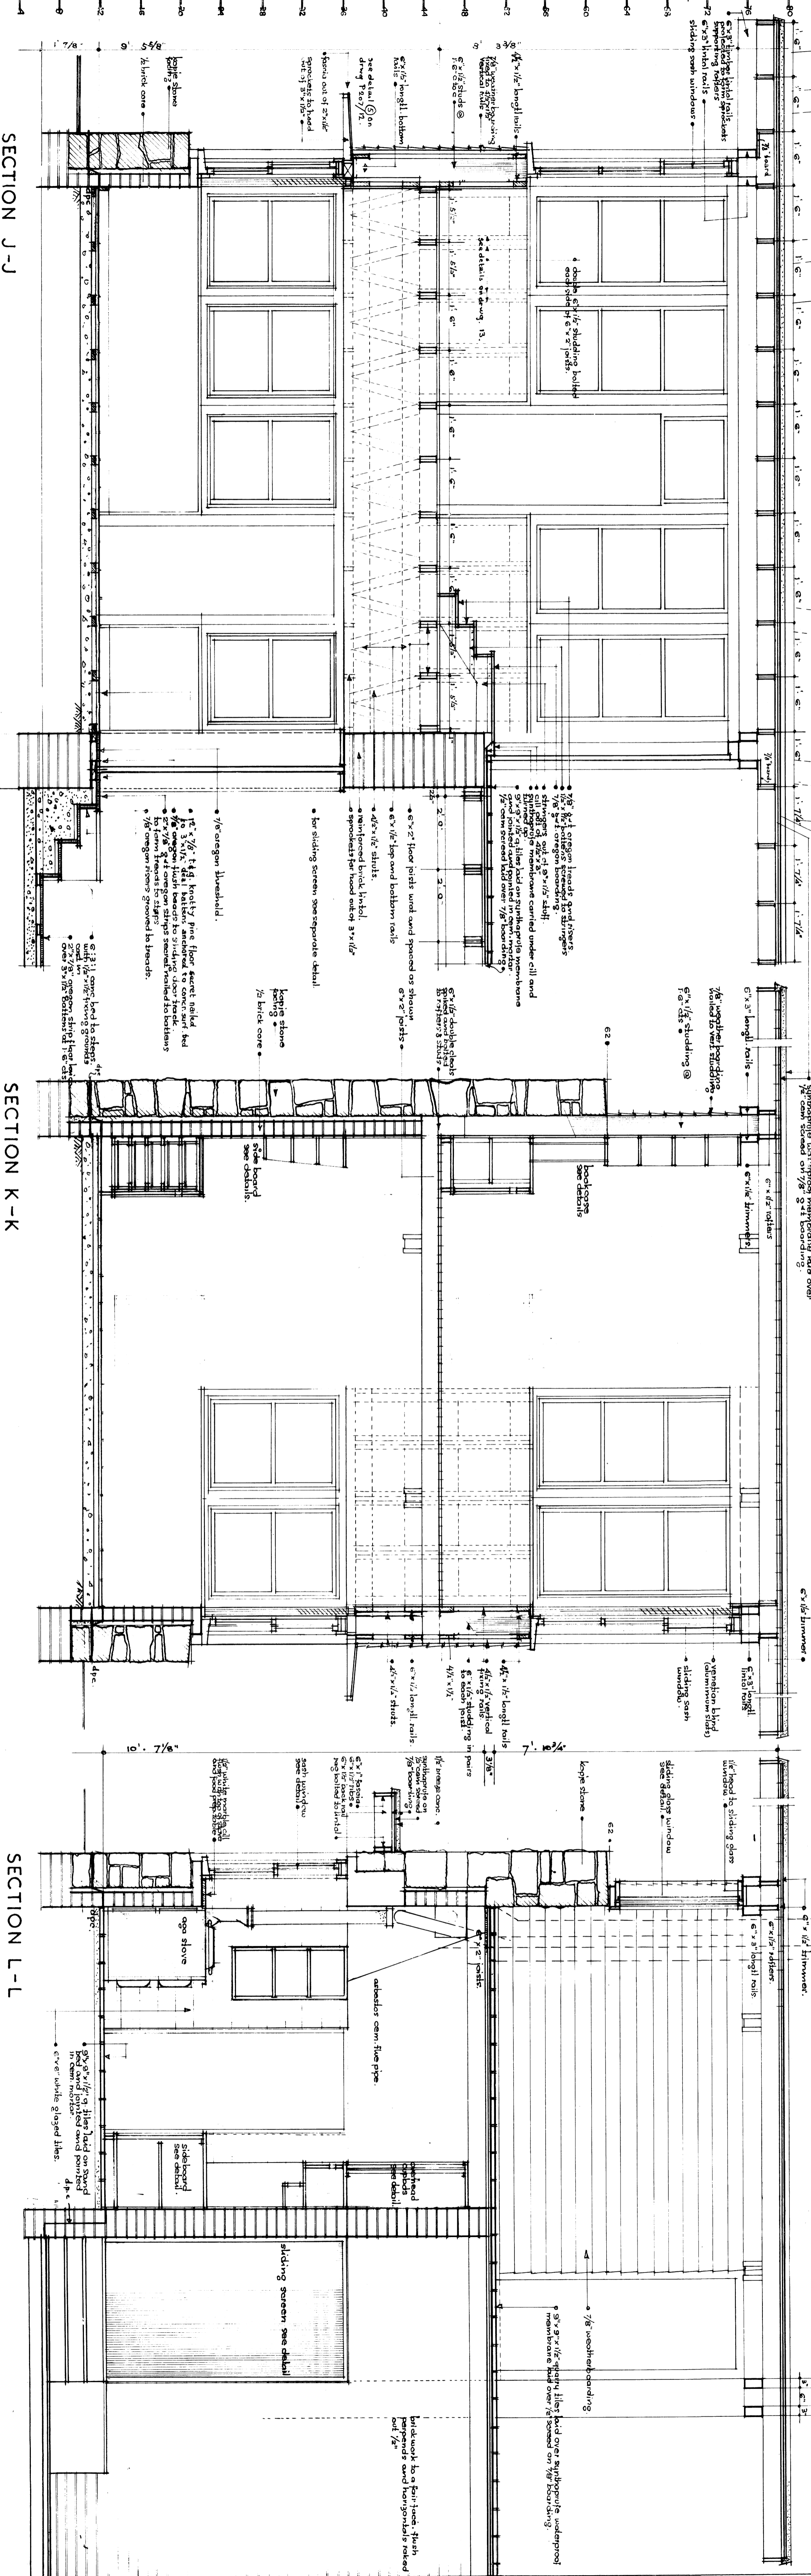

NORMAN EATON ARIBA MIA  
 CHARTERED ARCHITECT  
 VELA HOUSE PRETORIA

NEW COUNTRY HOUSE TO BE BUILT ON PORTION 36 OF THE FARM HARTERBESTPOORT 304 NEAR PRETORIA FOR MR NORMAN GREENWOOD

REVISIONS

ROOFPLAN OVER 1<sup>st</sup> FLOOR SECTIONS

SCALE: 1/8" & 1/2" = 1'-0"

DATE: 4.5.1950.

DRWG: P. 207/B.