



NORTH WING: NORTH ELEVATION.

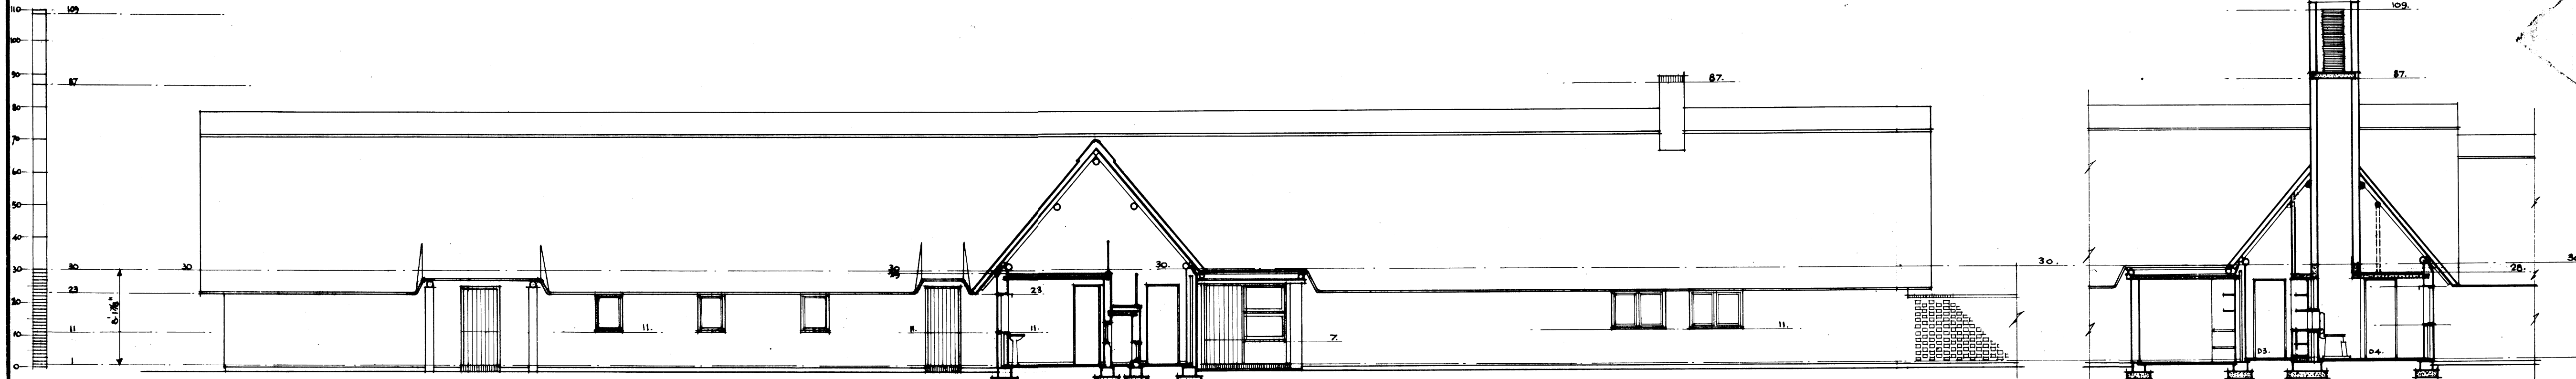


NORTH WING: SOUTH ELEVATION AND SECTION FF.

SECTION HH.

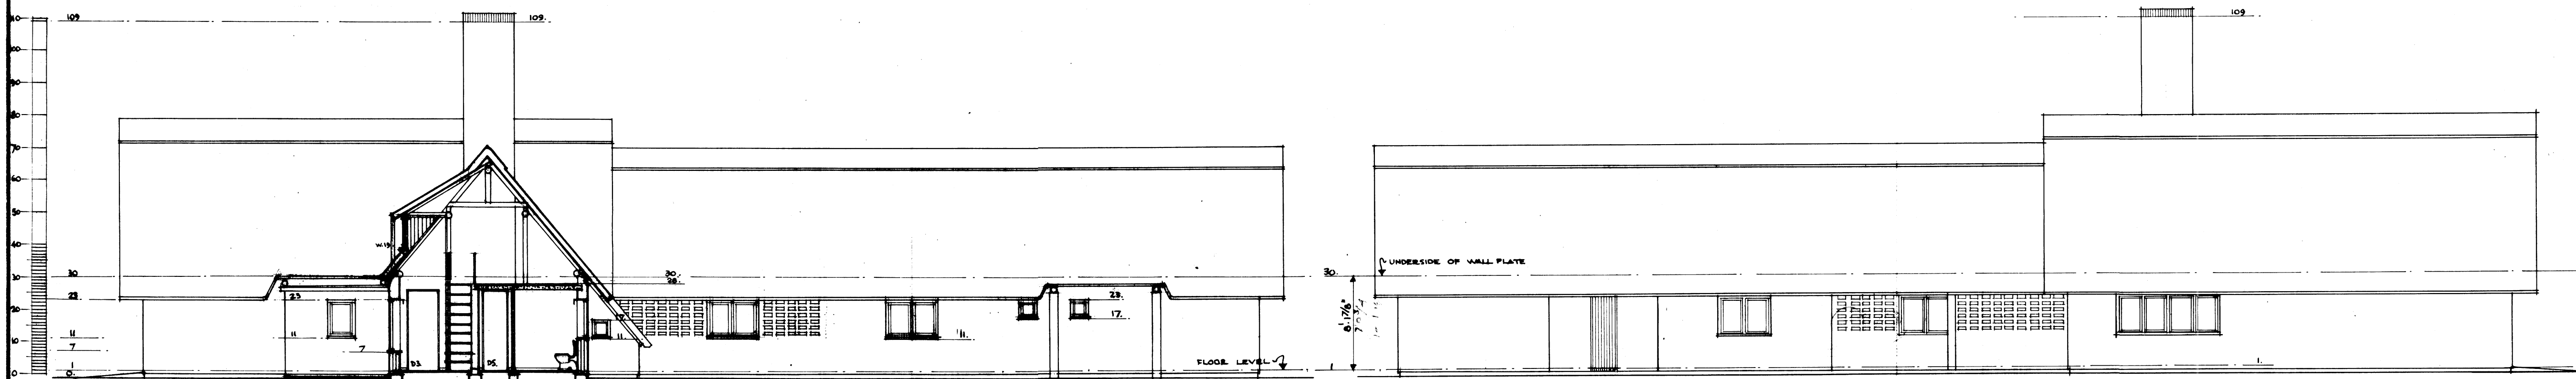

SOUTH WING: NORTH ELEVATION AND SECTION GG.

SOUTH WING: SOUTH ELEVATION.

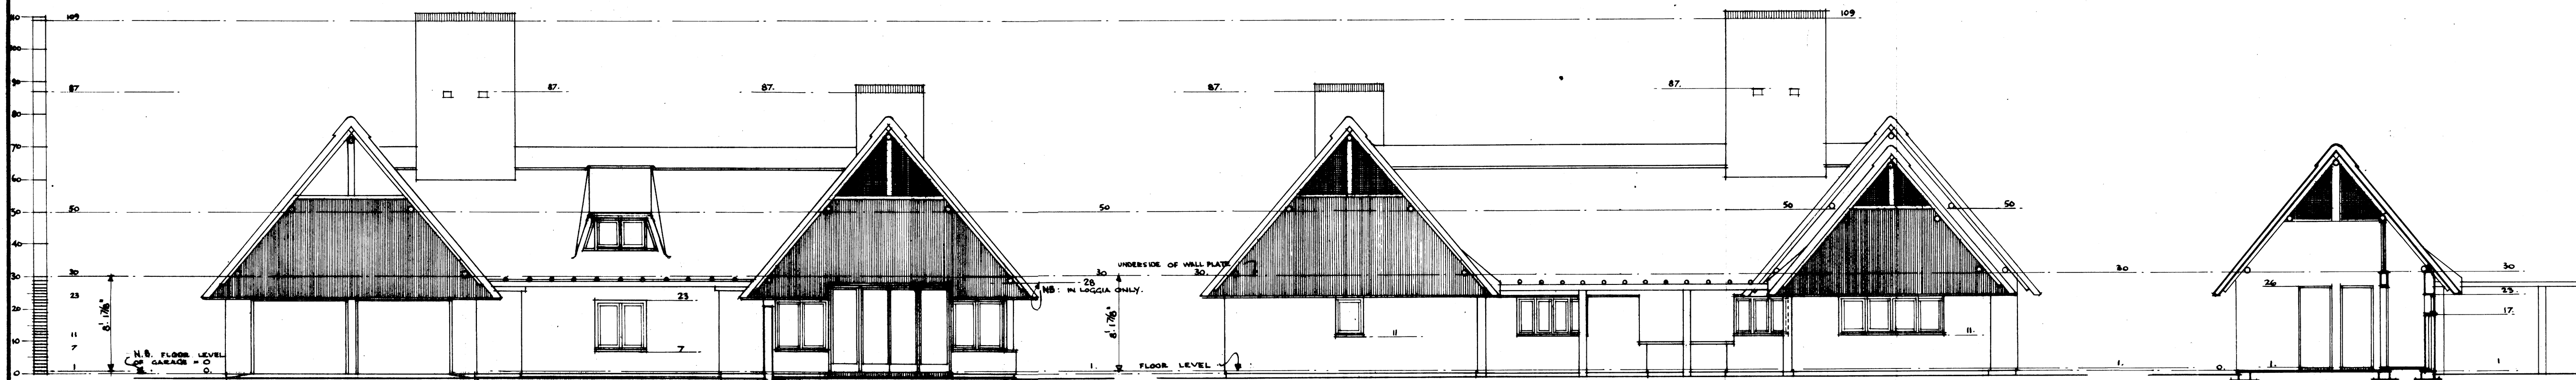

EAST ELEVATION.

WEST ELEVATION.

SECTION JJ.

**NEW COUNTRY HOUSE FOR CONNELL O'C. MAGGS, ESQ.**  
 TO BE ERECTED ON THE SOMERSET ESTATES, NEAR NABOOMSPRUIT, TRANSVAAL.

ELEVATIONS AND SECTIONS

REVISIONS:

SCALE: 1" = 8'-0"  
 DATE: 9-3-1945  
 DRWG. NO. P.177/3.

NORMAN EATON.  
 A. R. I. B. A. M. I. A.  
 CHARTERED ARCHITECT.  
 VELRA HOUSE PRETORIA.