



PROPOSED ADDITION OF OUTBUILDINGS AND RONDAVAL  
 TO RESIDENCE AT TOWNLANDS QUAGGASPOORT ROAD  
 PRETORIA FOR K KLING ESQ SCALE 8 FEET TO 1 INCH

DRAWING No K<sub>3</sub> 315 p  
 9TH OCTOBER, 1936.

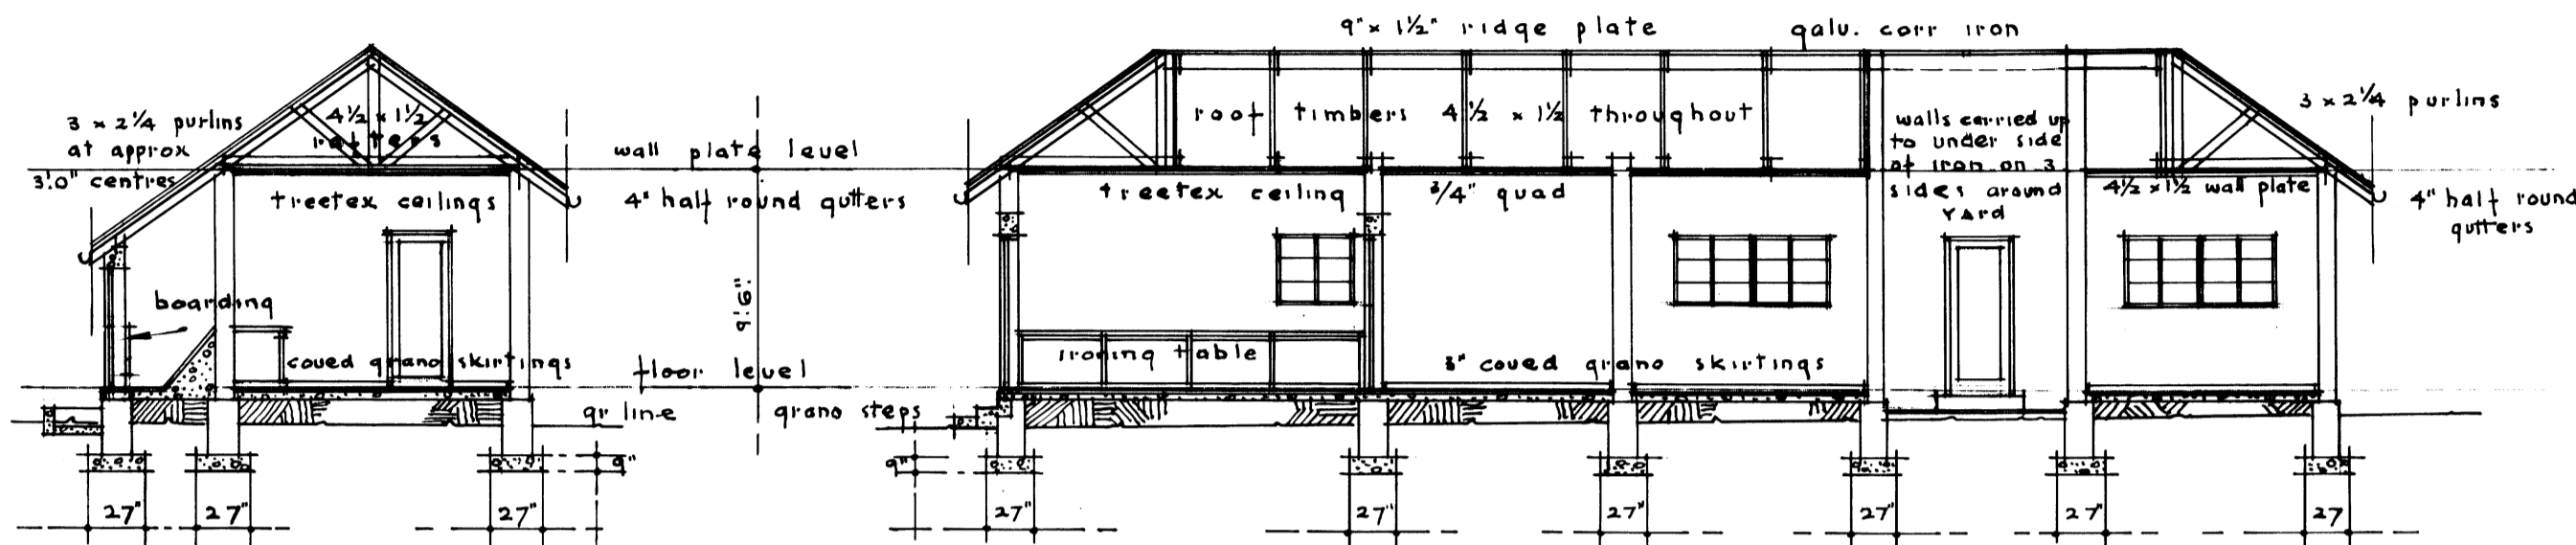


CROSS SECTION


LONGITUDINAL SECTION

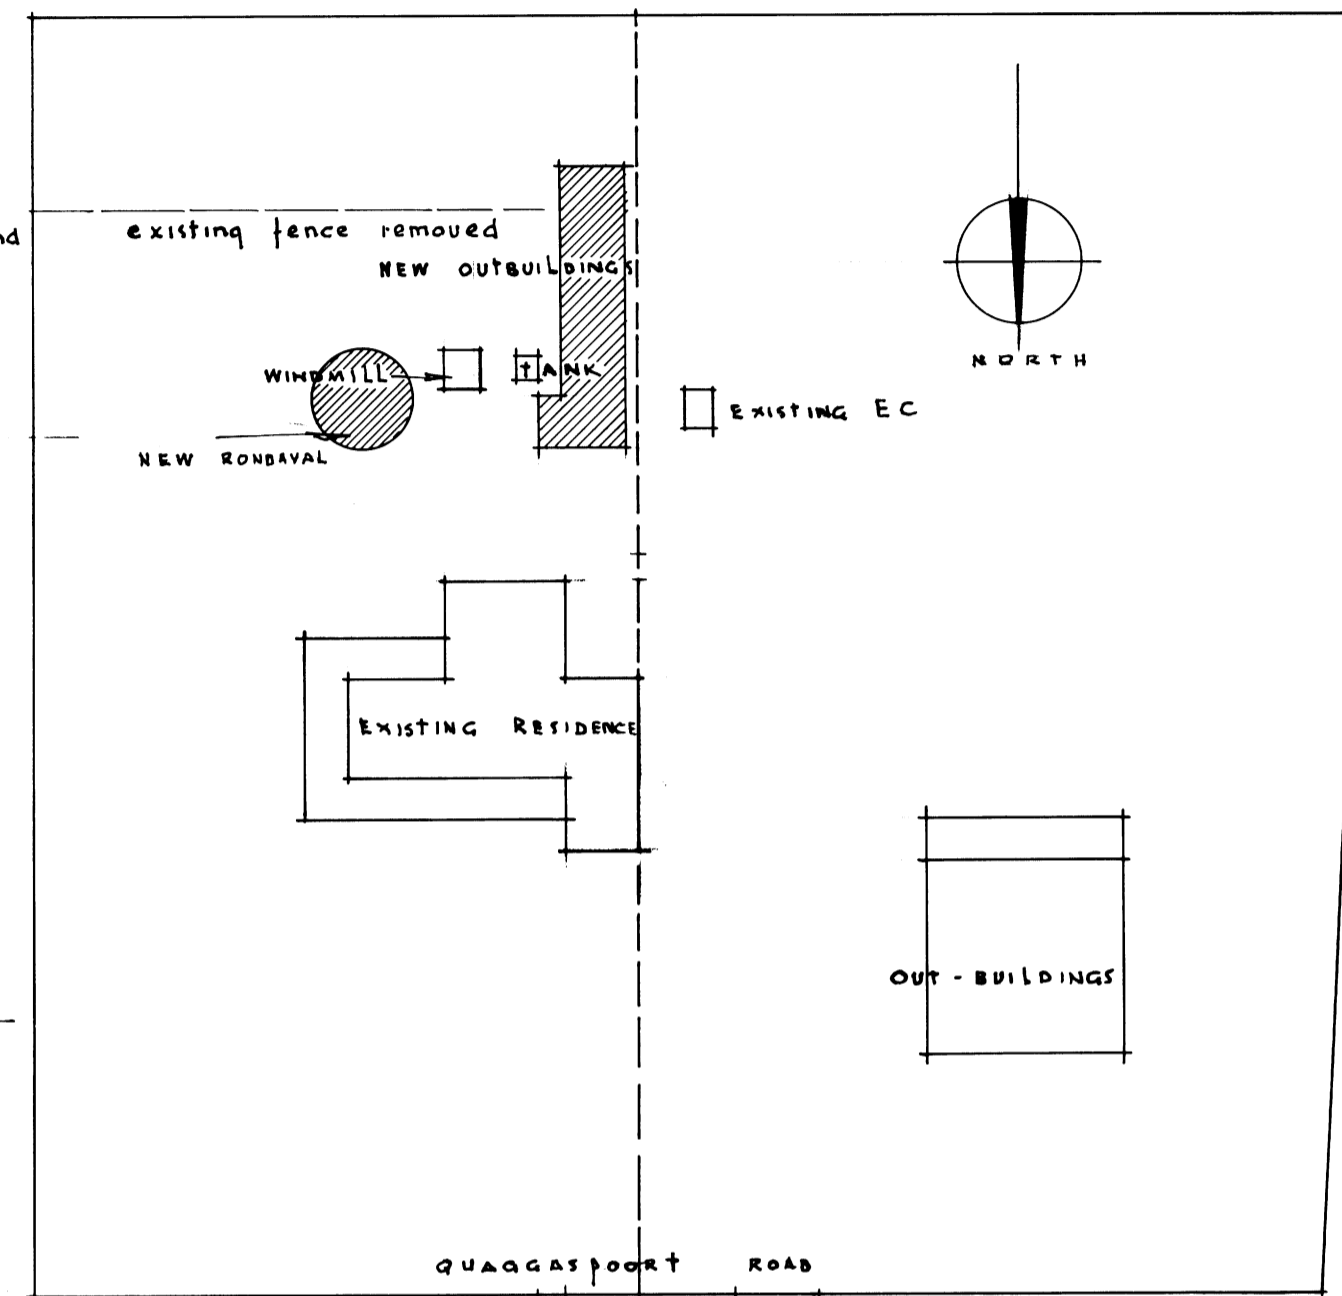


SITE PLAN  
 SCALE - 40 FEET TO 1 INCH

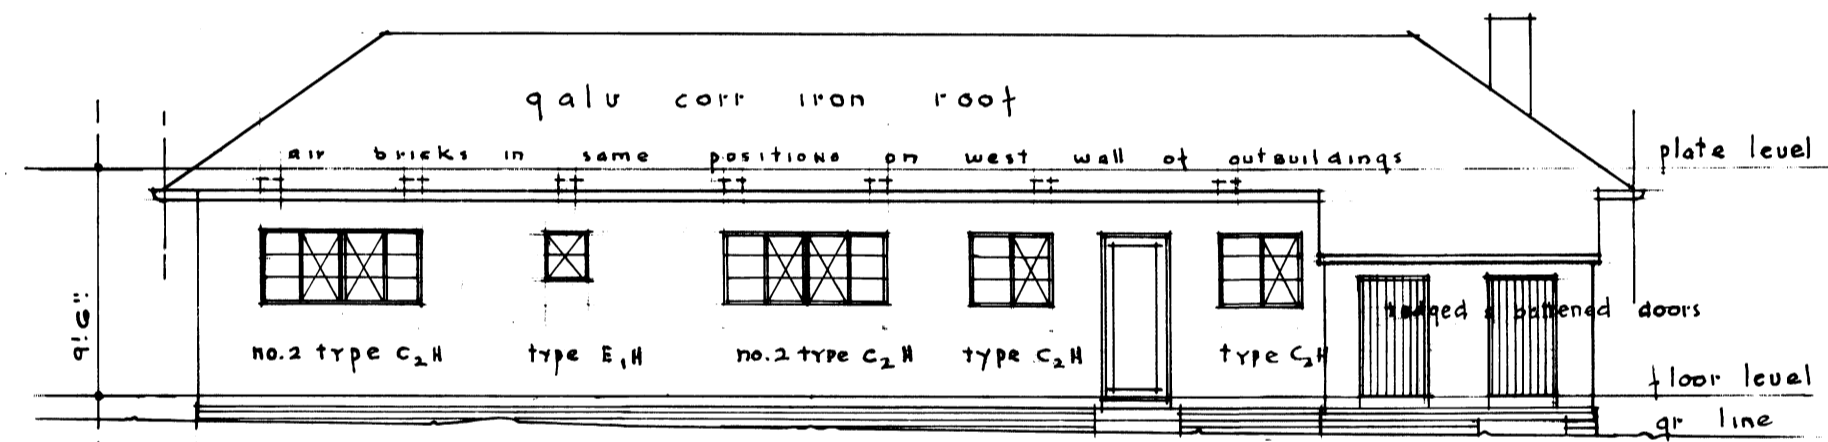


EAST ELEVATION

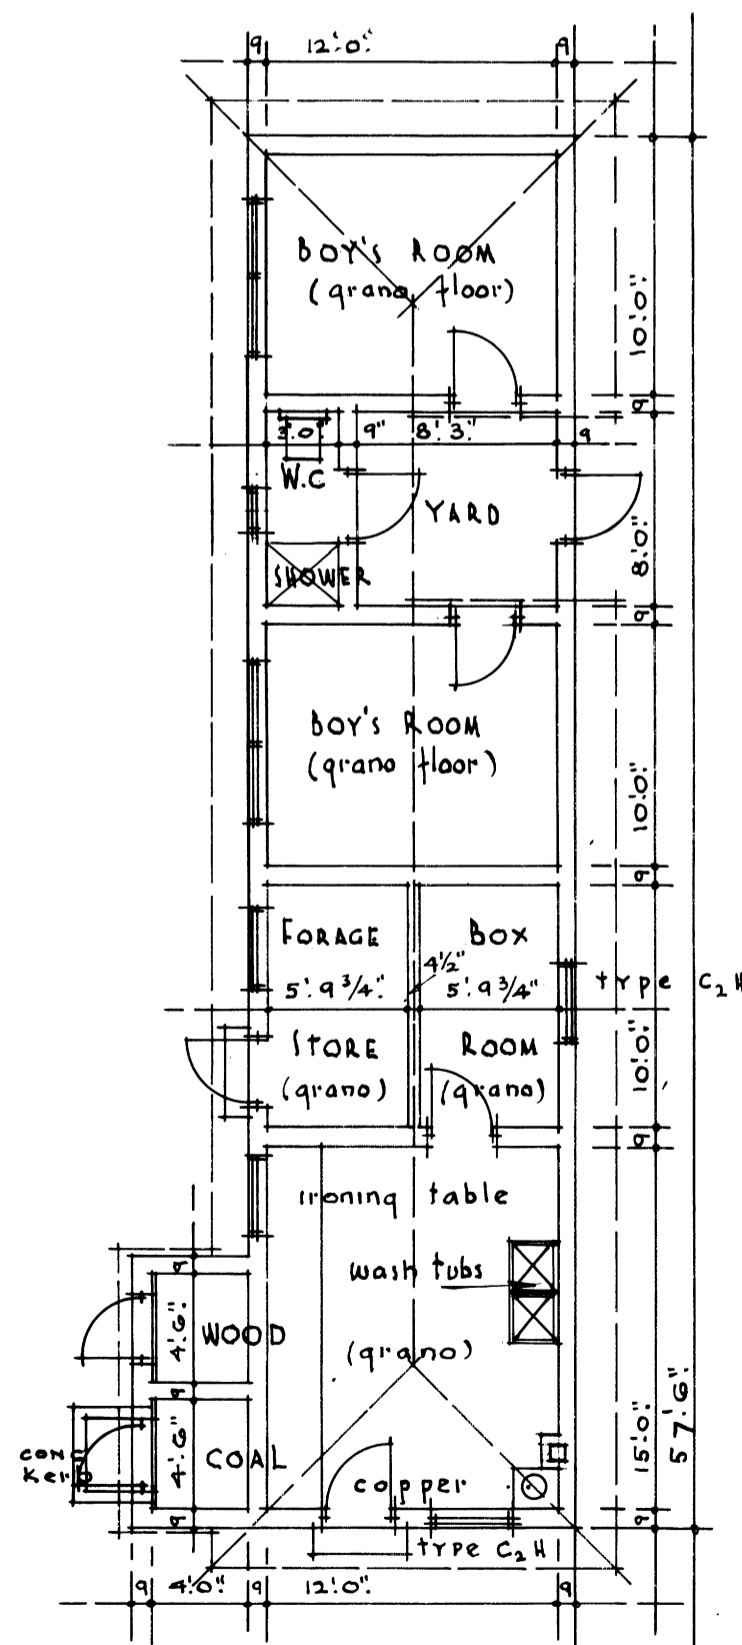


PLAN

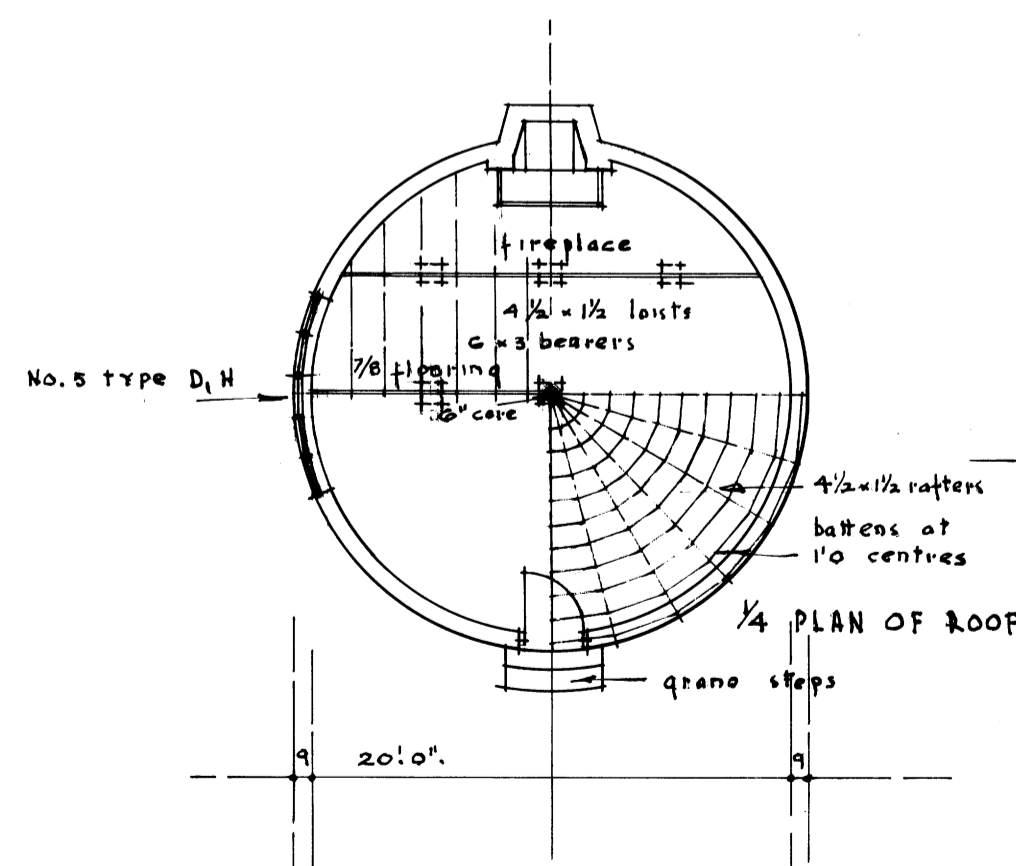

PLAN

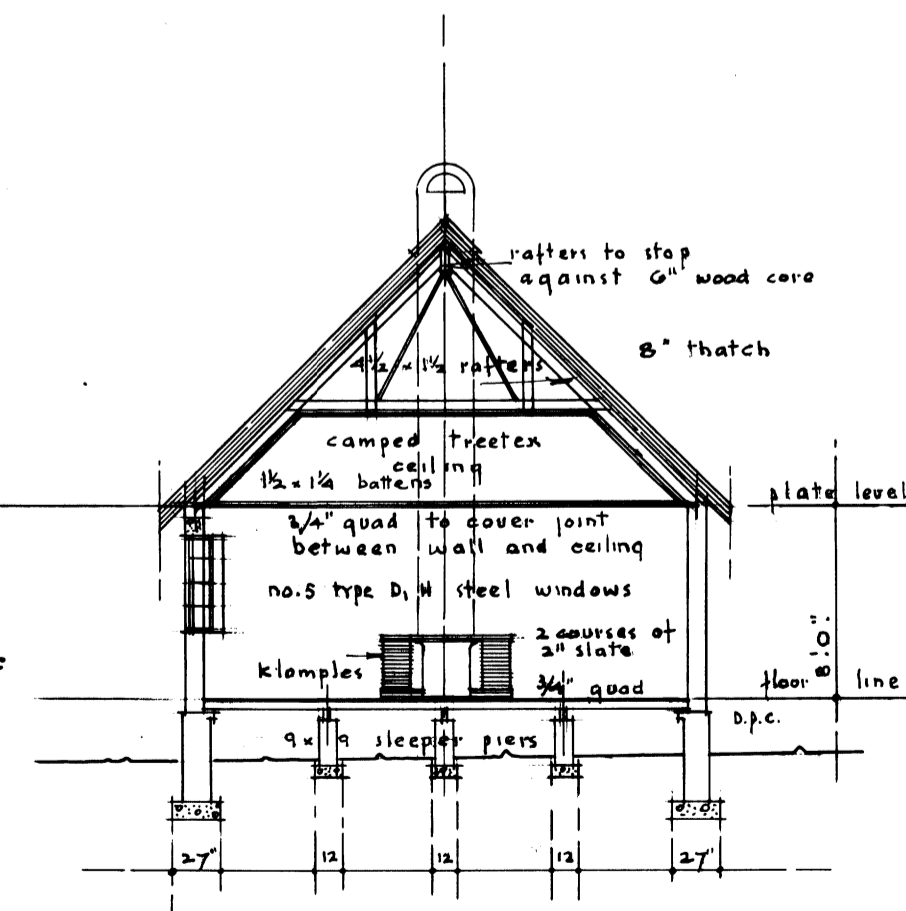

SECTION

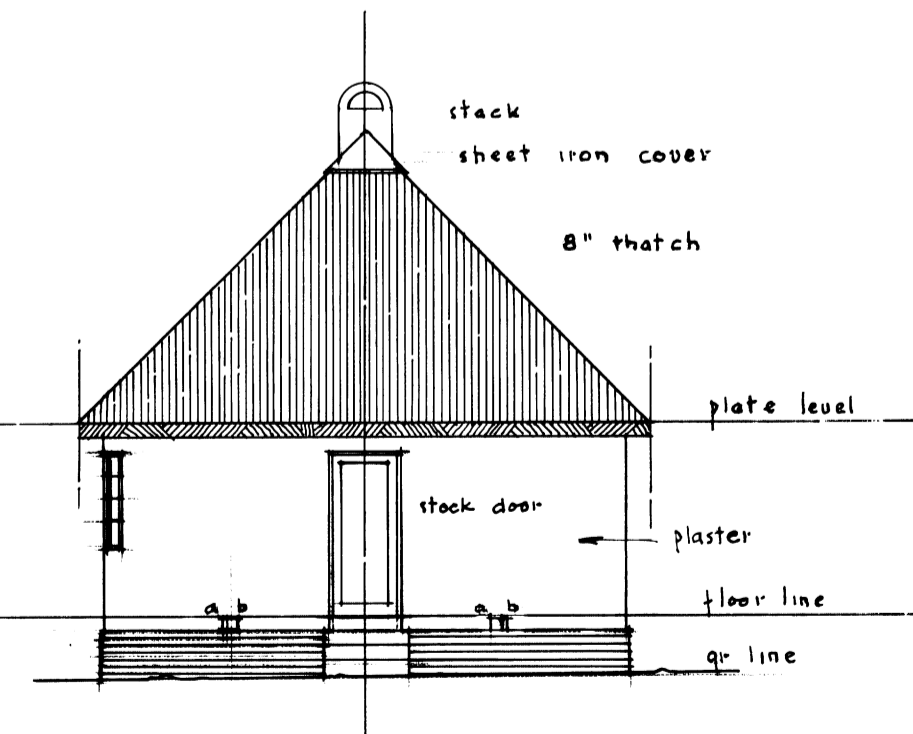

ELEVATION

NORMAN EATON A R I B A  
 chartered architect,  
 38-39 qresham buildings  
 pretoria. October, 1936.

P.O./1.