



PROPOSED ADDITION OF OUTBUILDINGS AND RONDAVAL
 TO RESIDENCE AT TOWNLANDS QUAGGASPOORT ROAD
 PRETORIA FOR K KLING ESQ SCALE 8 FEET TO 1 INCH

DRAWING No K₃ 315 p
 9TH OCTOBER, 1936.

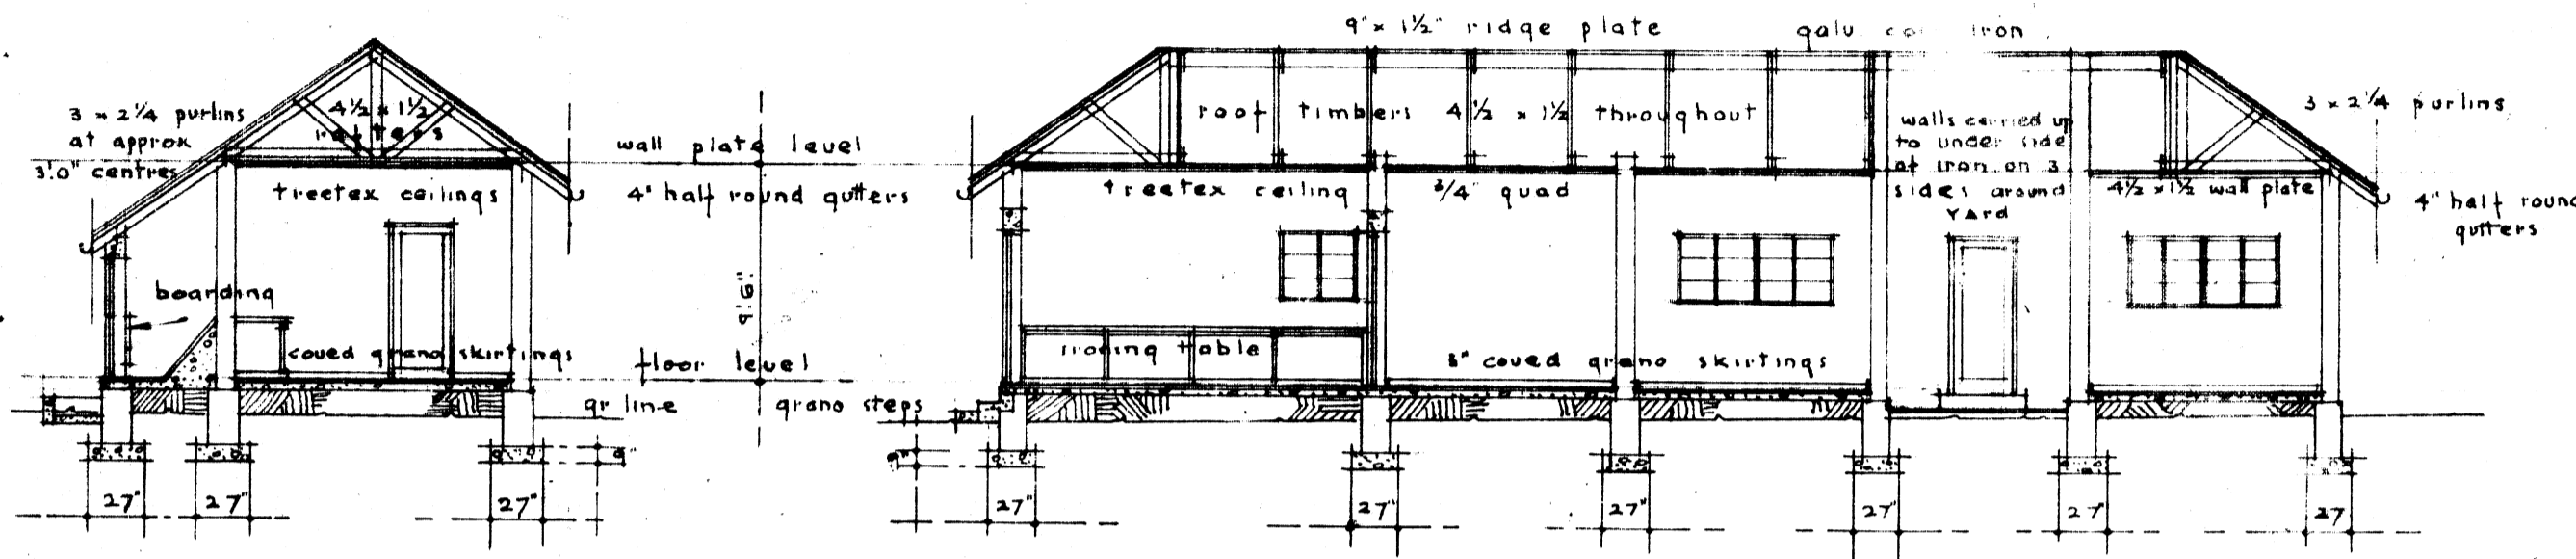


CROSS SECTION

LONGITUDINAL SECTION

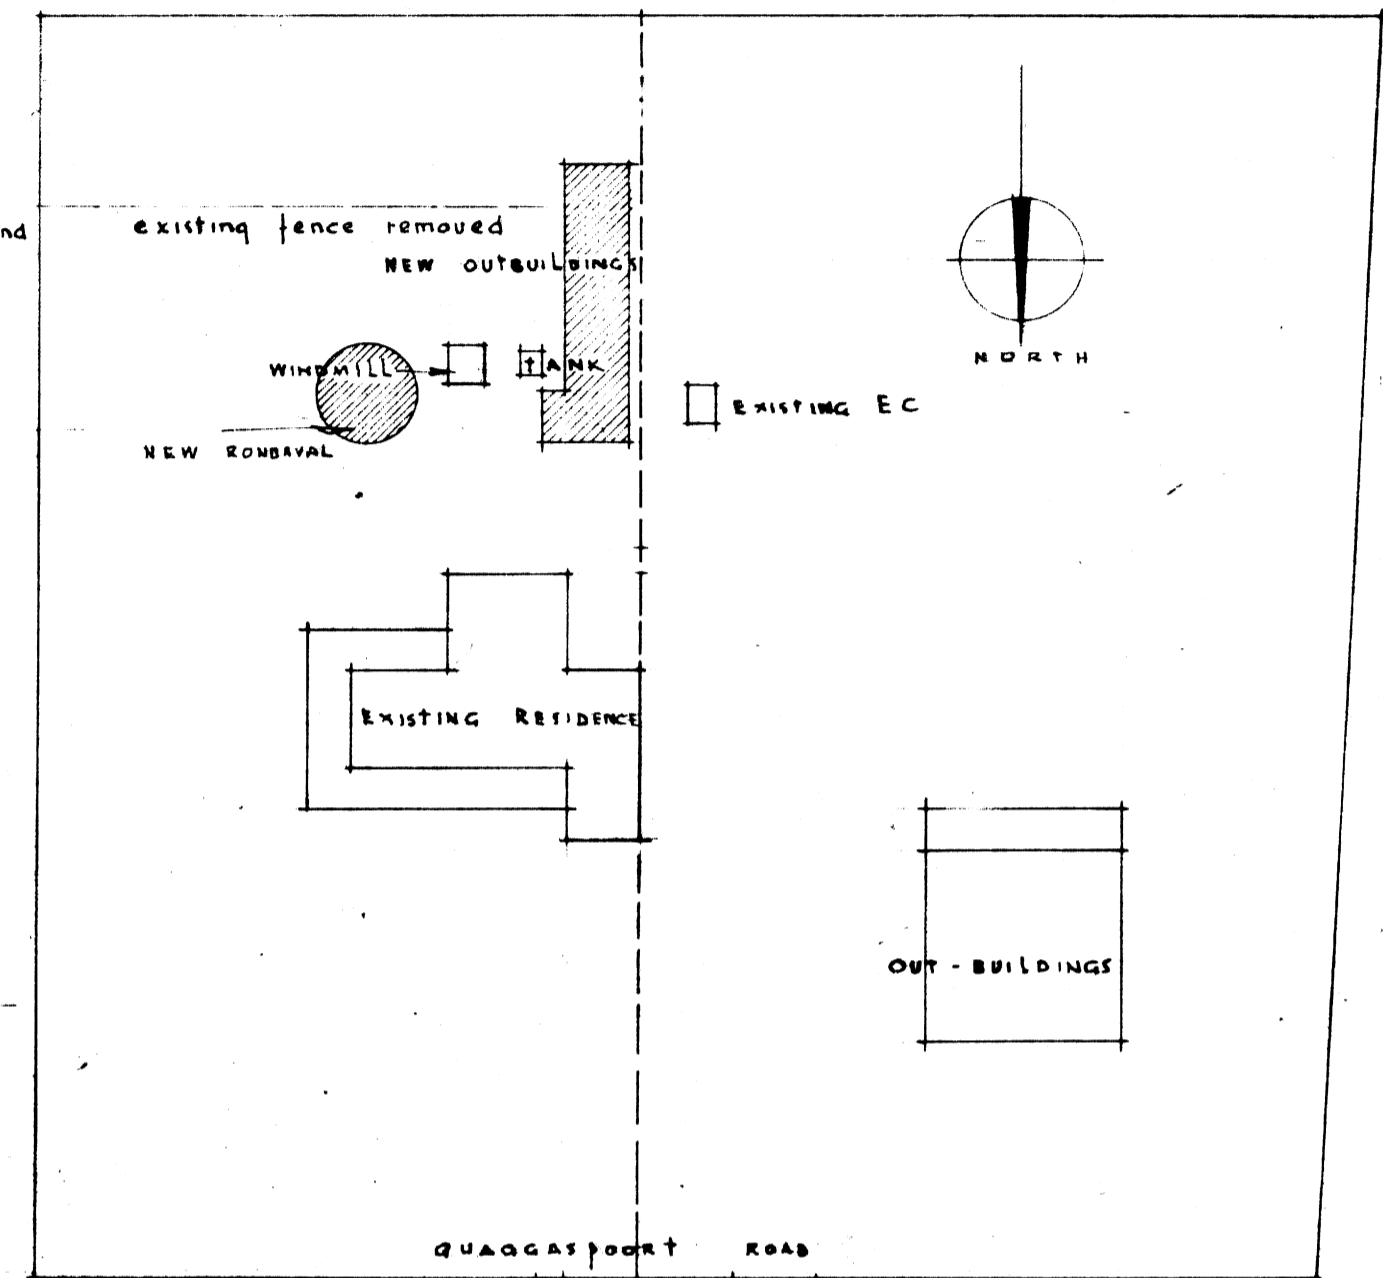


SITE PLAN


SCALE - 40 FEET TO 1 INCH

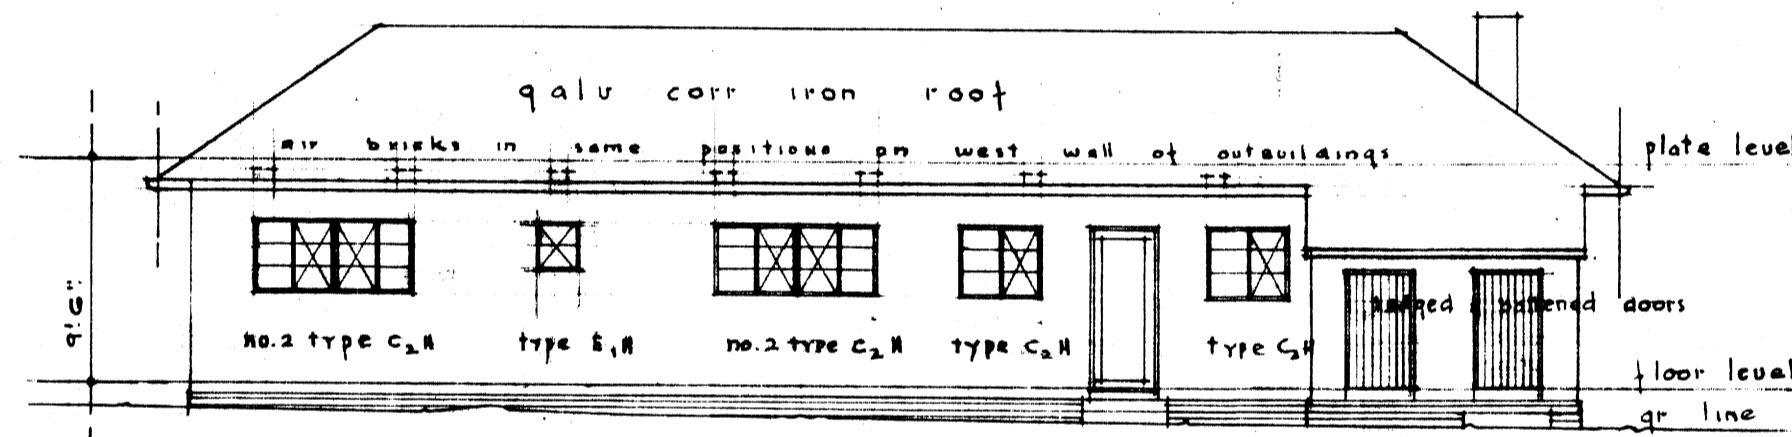


EAST ELEVATION

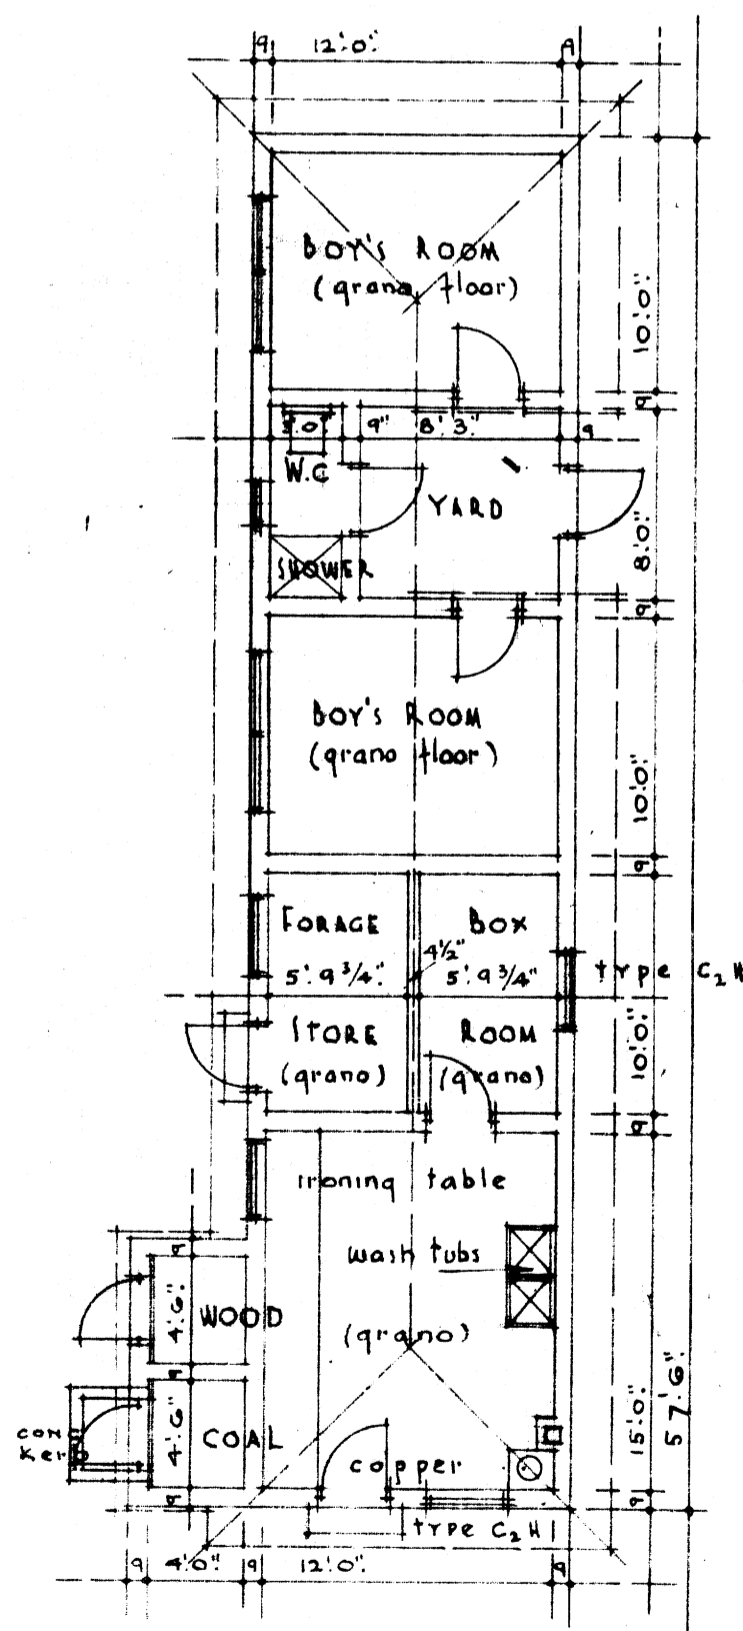


PLAN

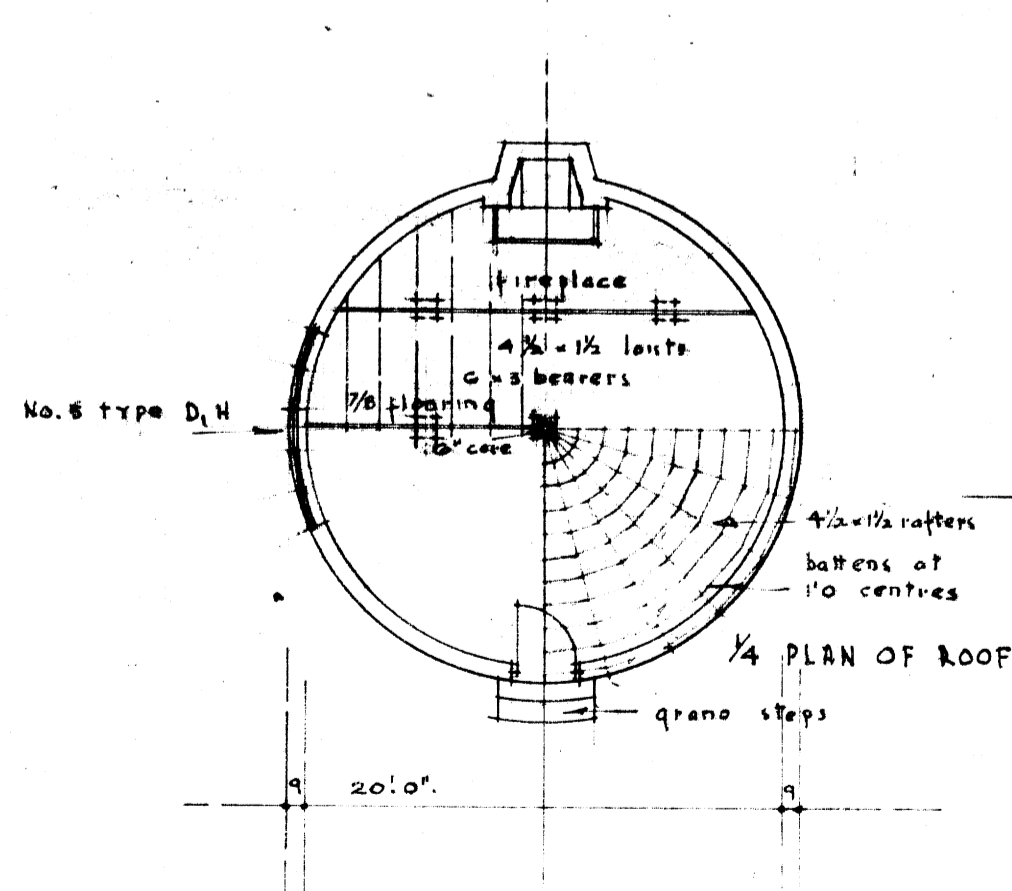

PLAN

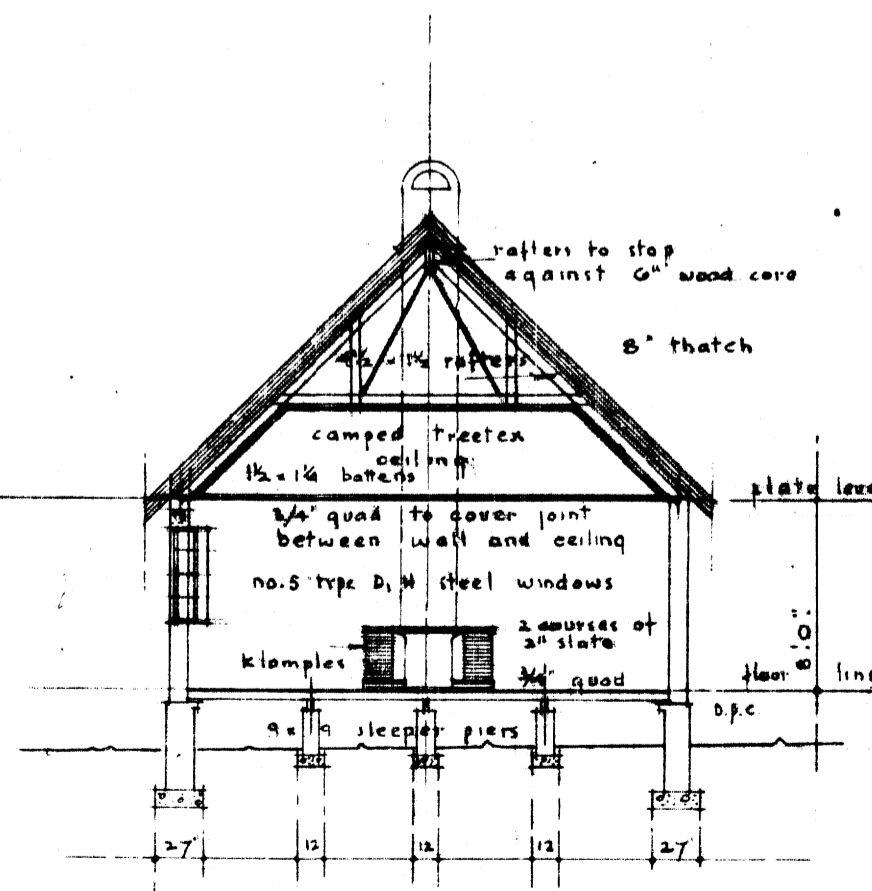

SECTION

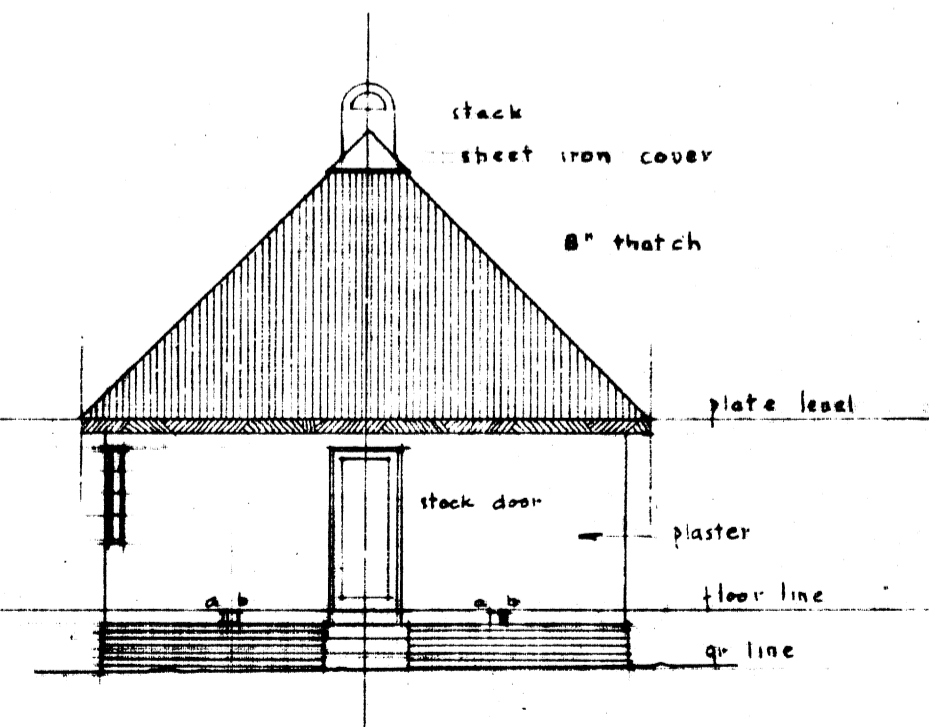

ELEVATION

NORMAN EATON A R I B A
 chartered architect
 38-39 qresham buildings
 pretoria. October, 1936.