



PLAN OF FARM SHOWING APPROX. DISPOSITION OF TREES ETC.
SCALE: 1 INCH = 240 FEET. (AREA OF LAND = 8 1/2 MORGEN)

ground floor plan

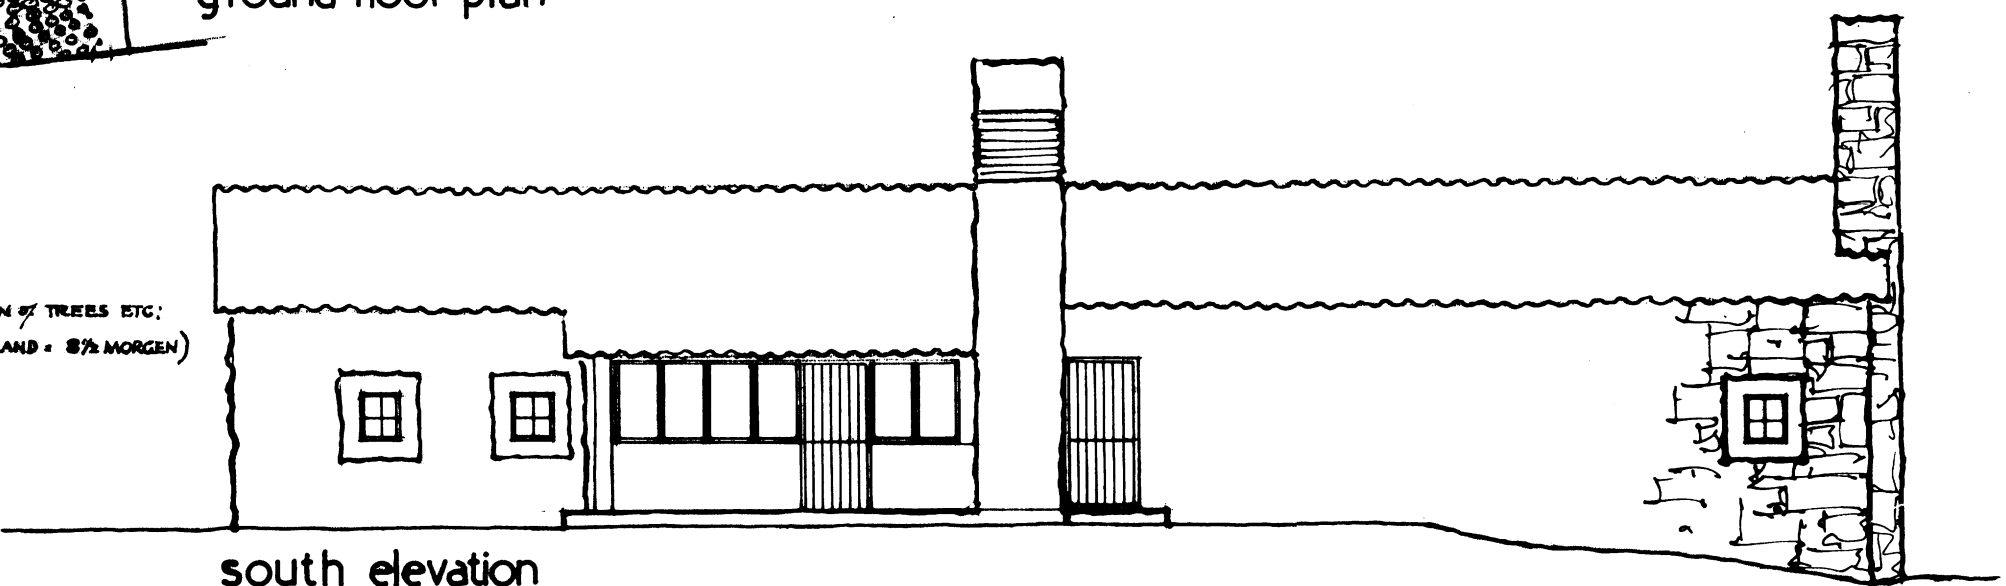


south elevation

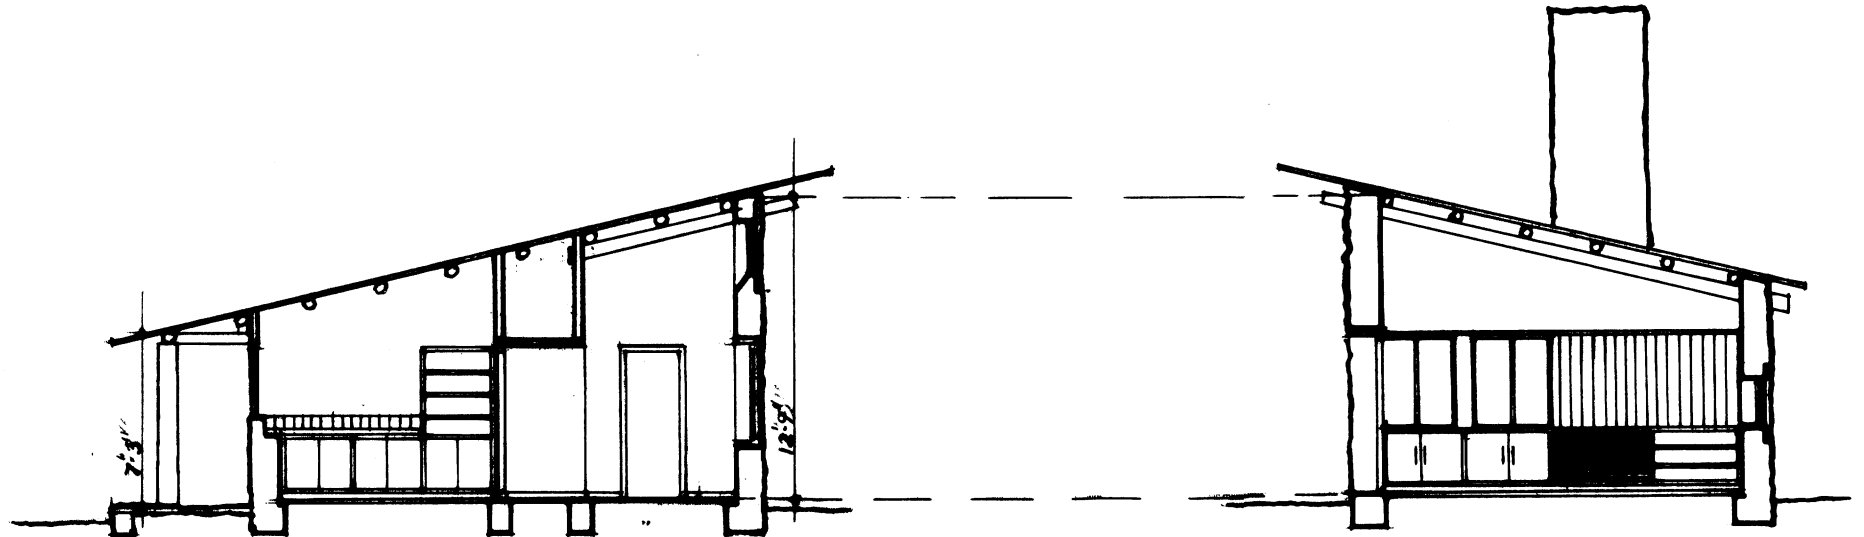

section: a.a.

section: b.b.

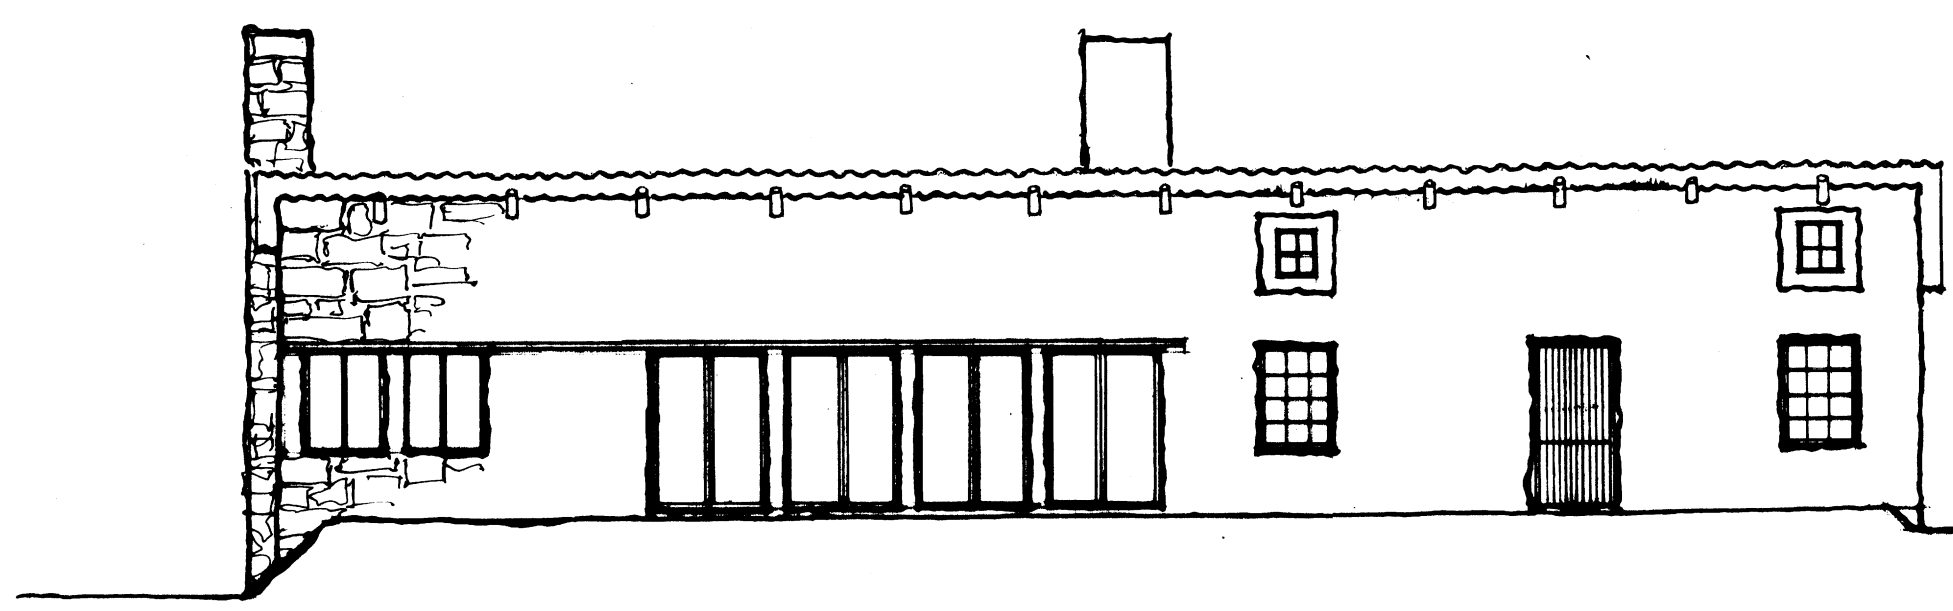

north elevation

PROPOSED FARM HOUSE for N.M. EATON
TO BE ERCTED ON PORTION D. OF A. OF F. OF THE FARM GARSFONTEIN 428.
DISTRICT OF PRETORIA.

SCALE: 1"=8'0"
DATE 21-6-44
DWG. NO. P17111