




north elevation.

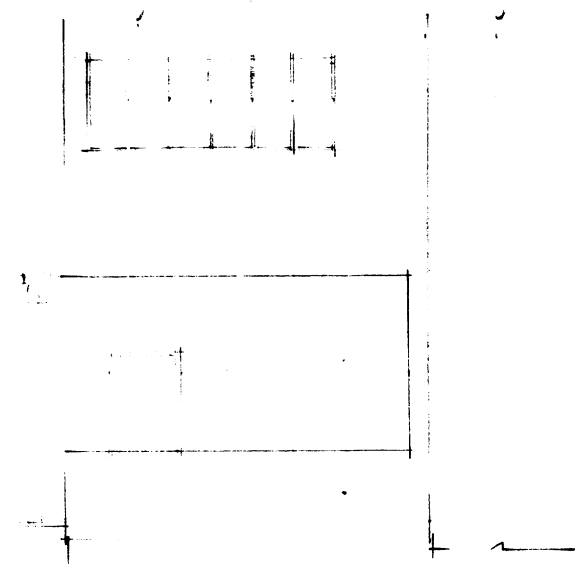


east elevation.

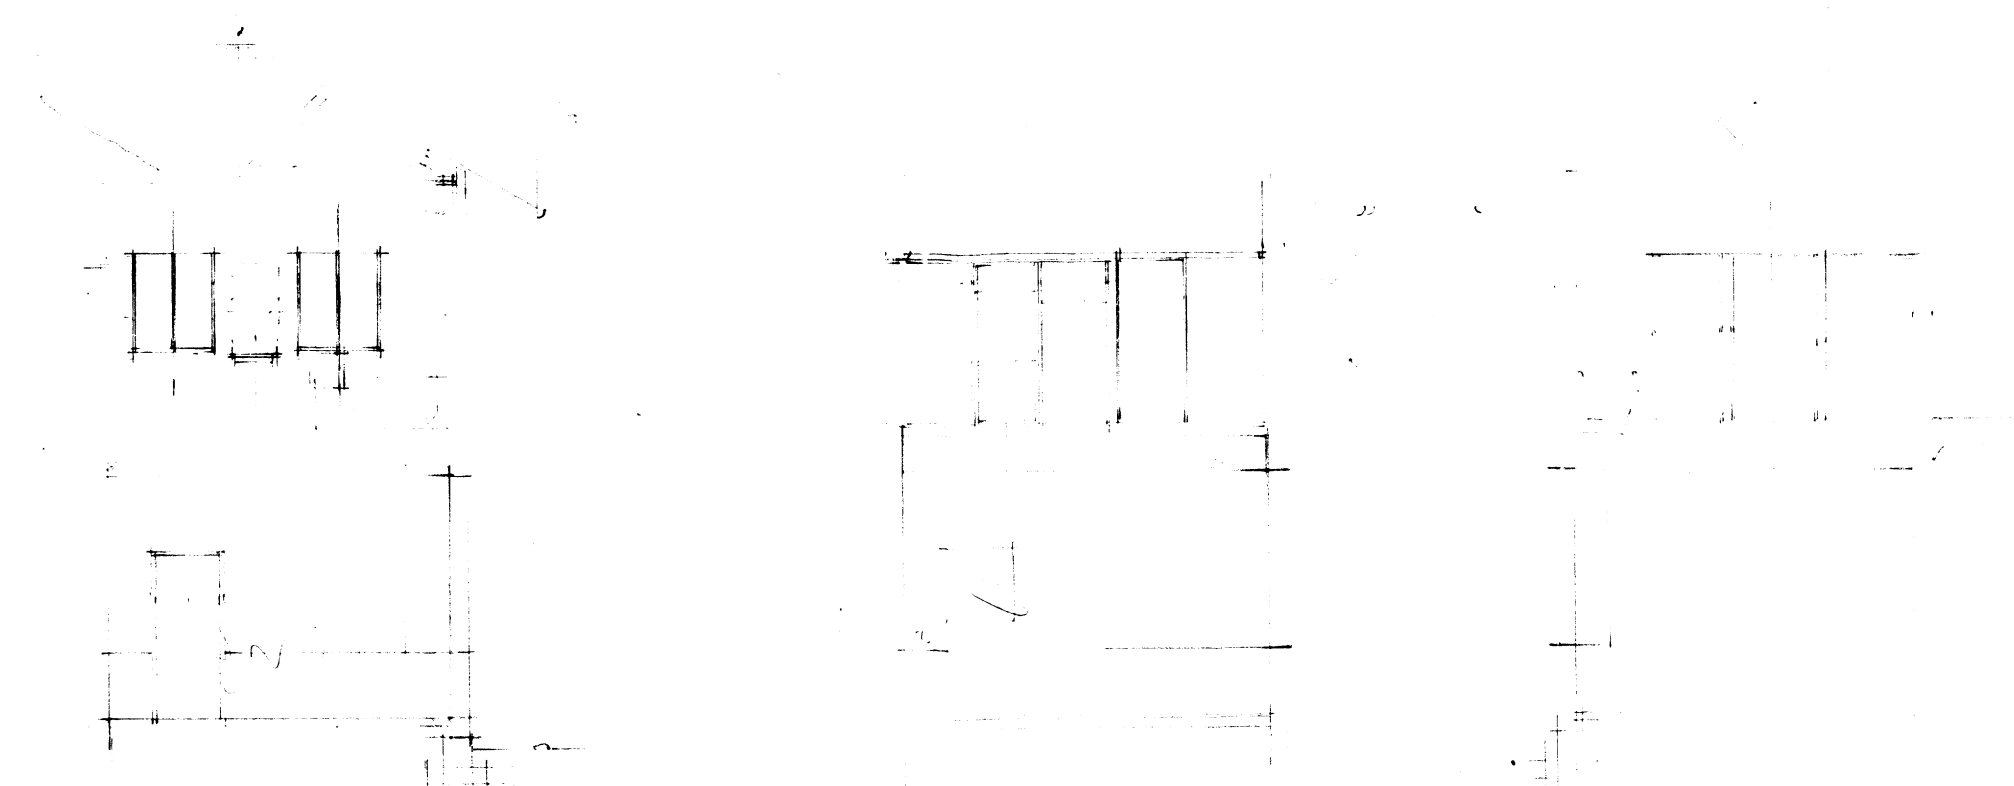

section.

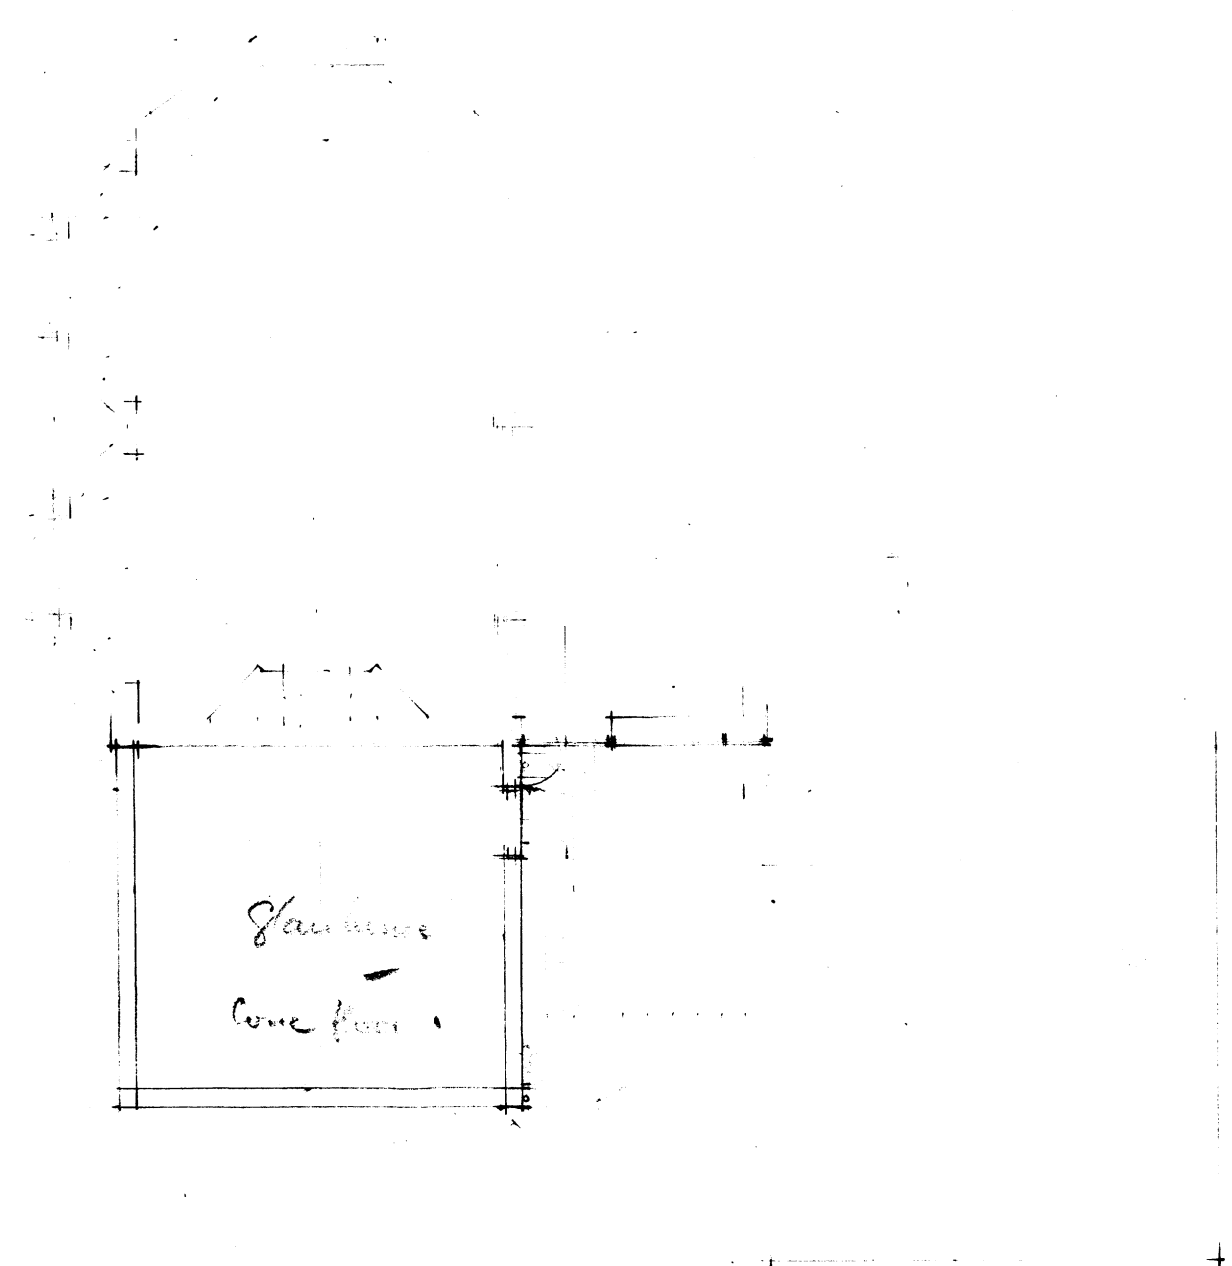

ground floor plan

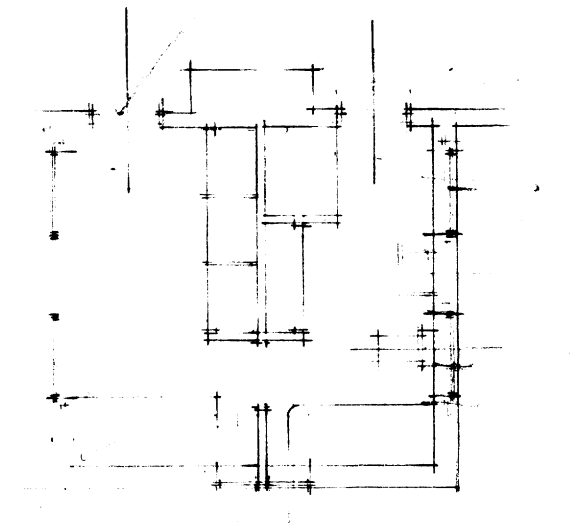

first floor plan

Drawn by
S. L. Cochrane
March 1913

COCHRANE

P. 10/3.