

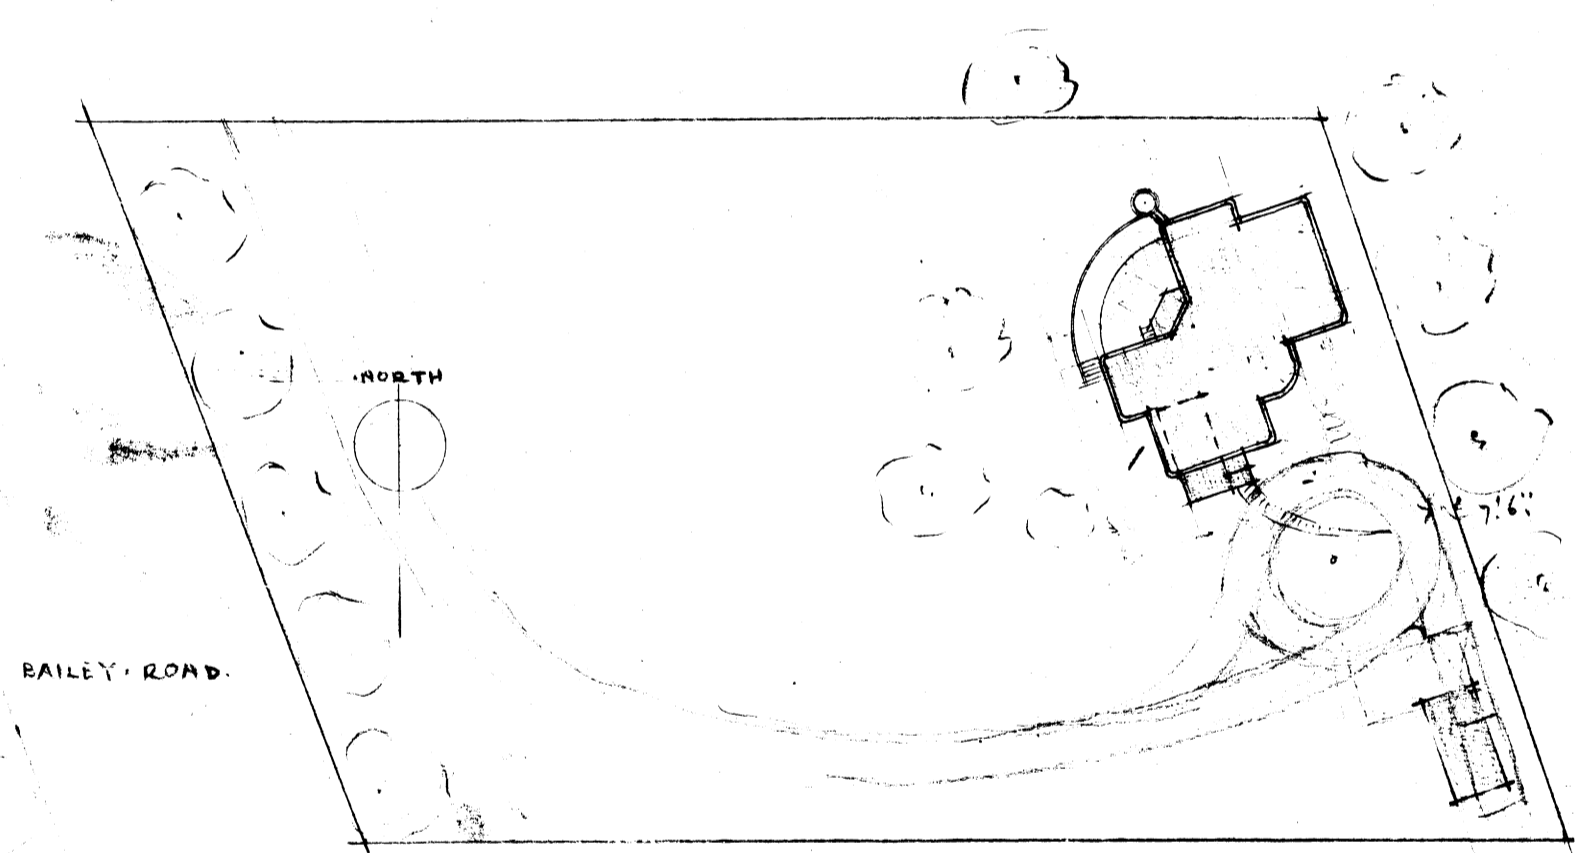


PROPOSED HOUSE TO BE BUILT ON ERF 661 MUCKLENEUR  
 by N. J. SMIT ESQ.  
 1/8" SCALE SKETCH PLAN.


DRAWING NUMBER 85-230  
 JUNE 20 1936

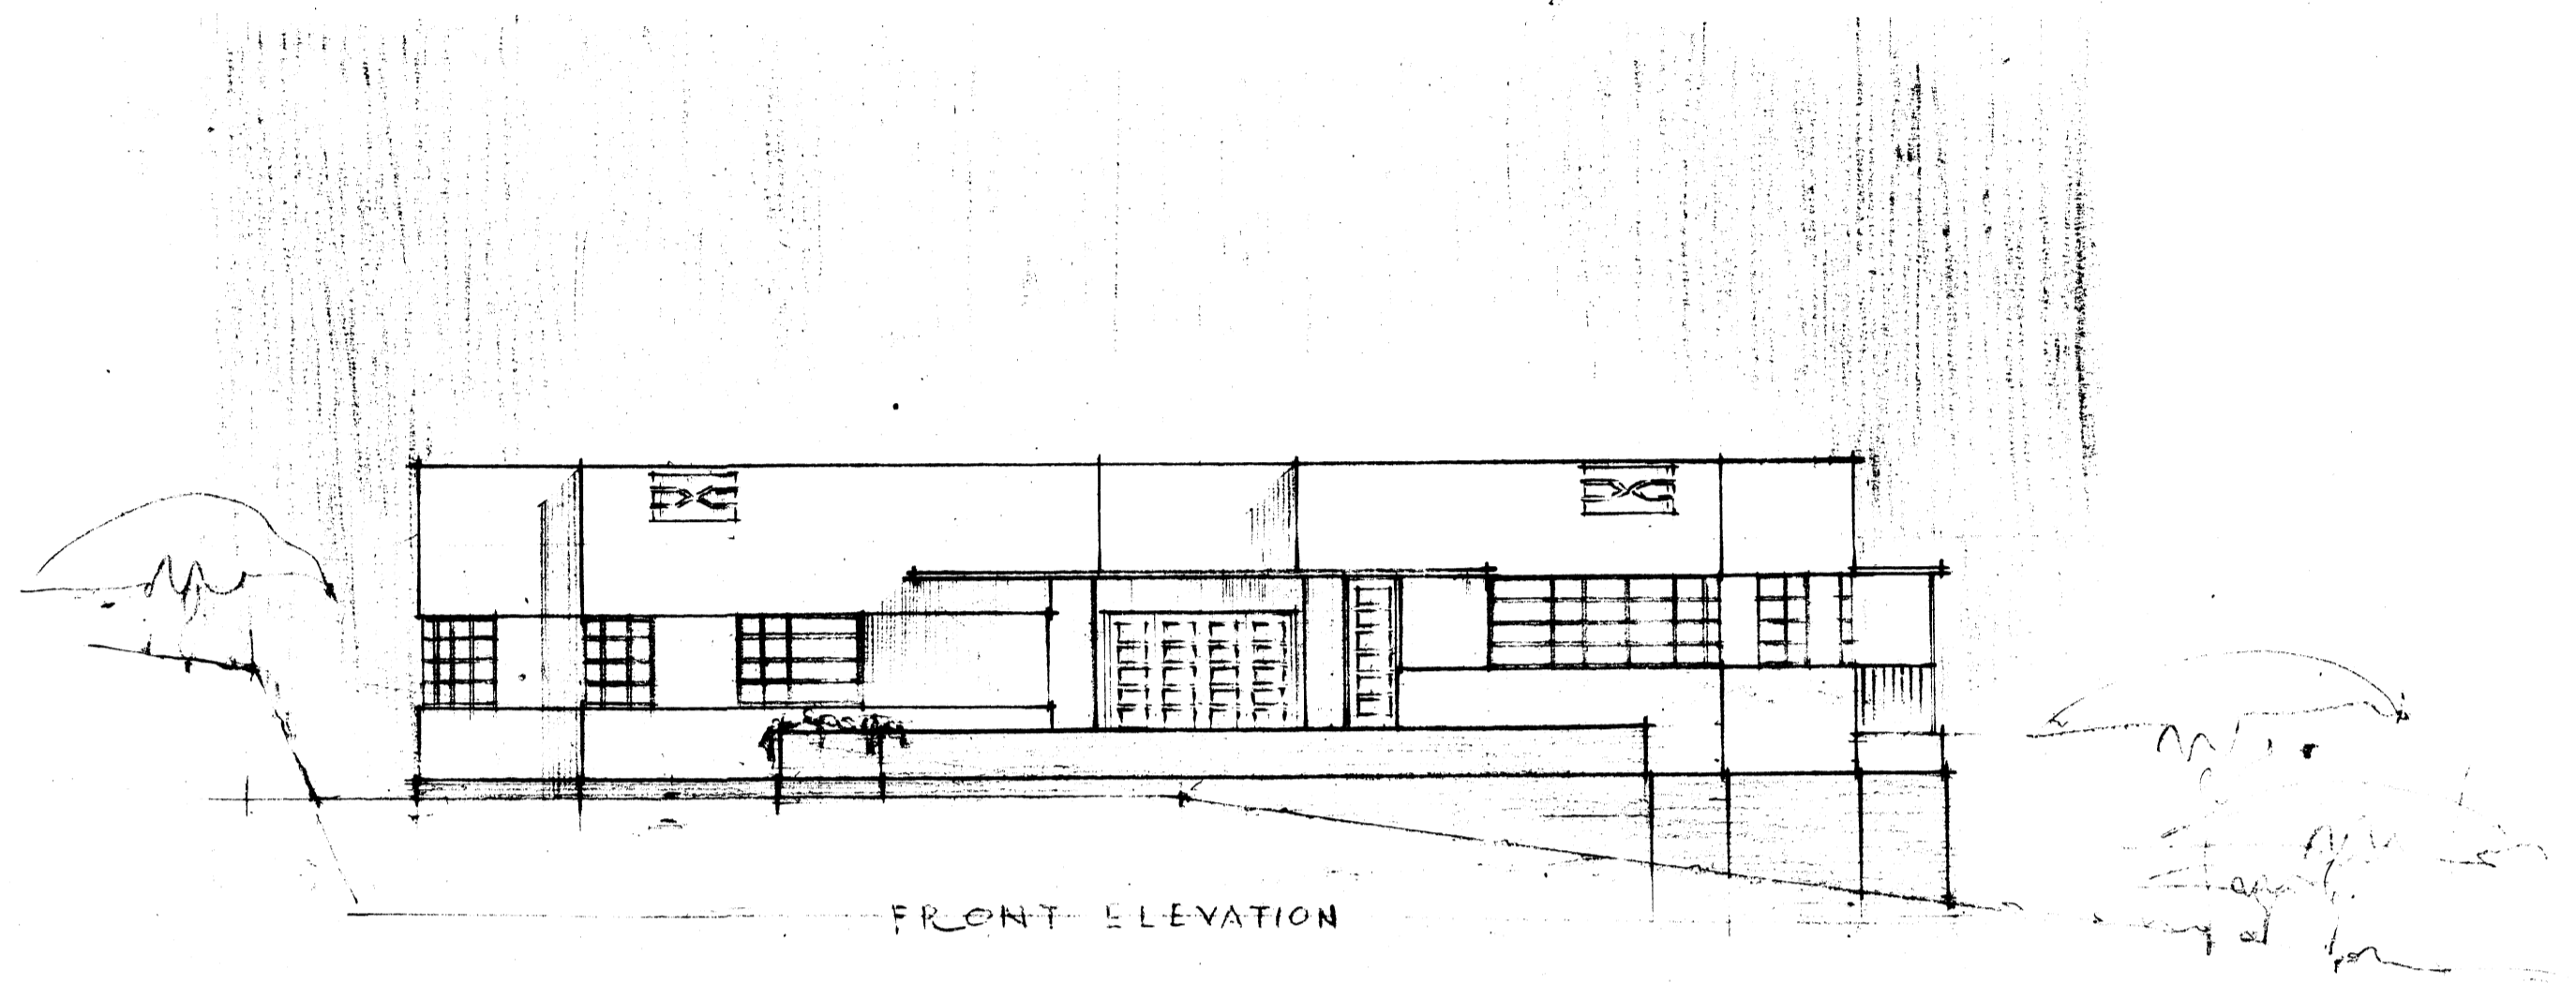

SITE PLAN  
 40' 0" TO 1"

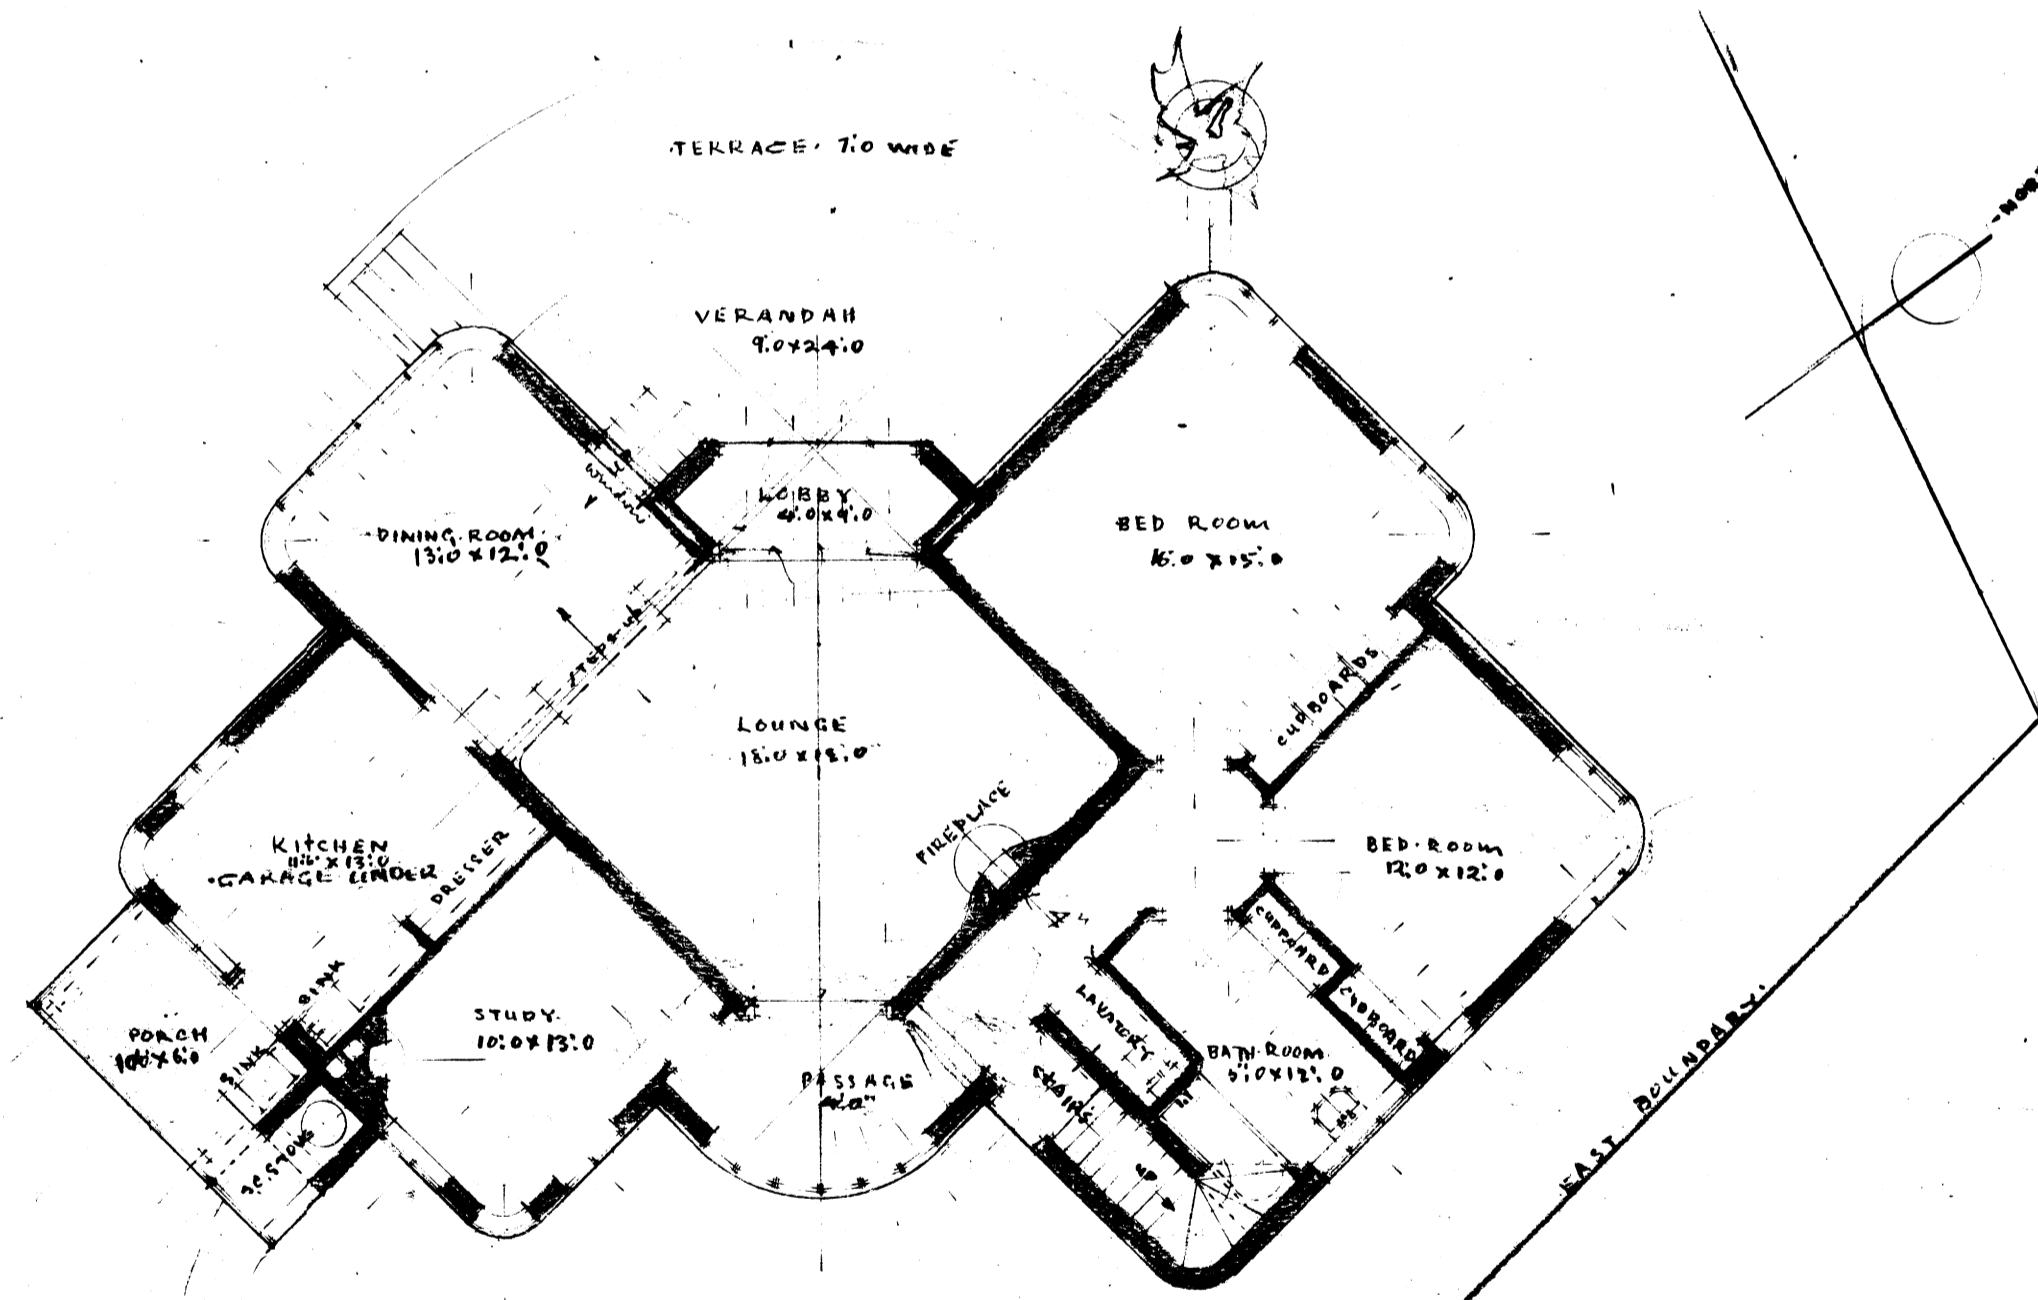

PLAN

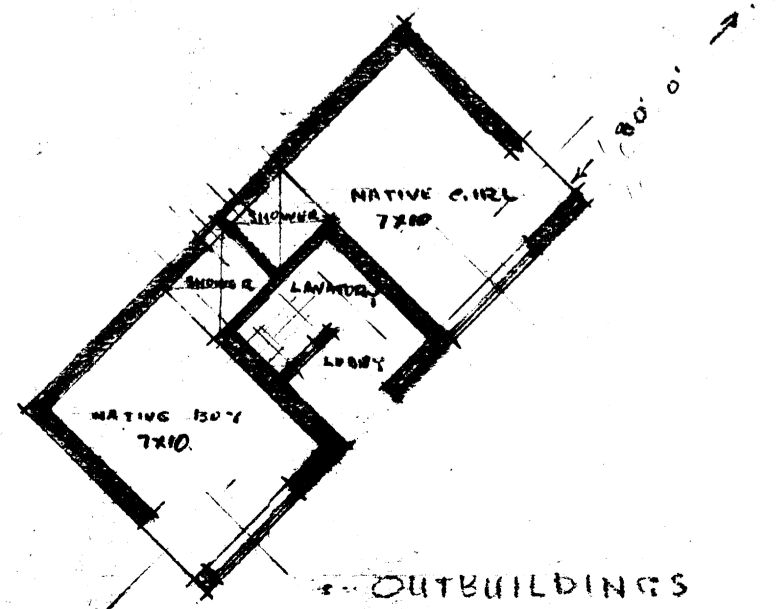

OUTBUILDINGS

P. 72/1.

NORMAN FAICH, A.P.I.B.A.  
 Chartered Architect  
 35 27 270 Strand Building  
 P. R. T. O. R. I. A.