
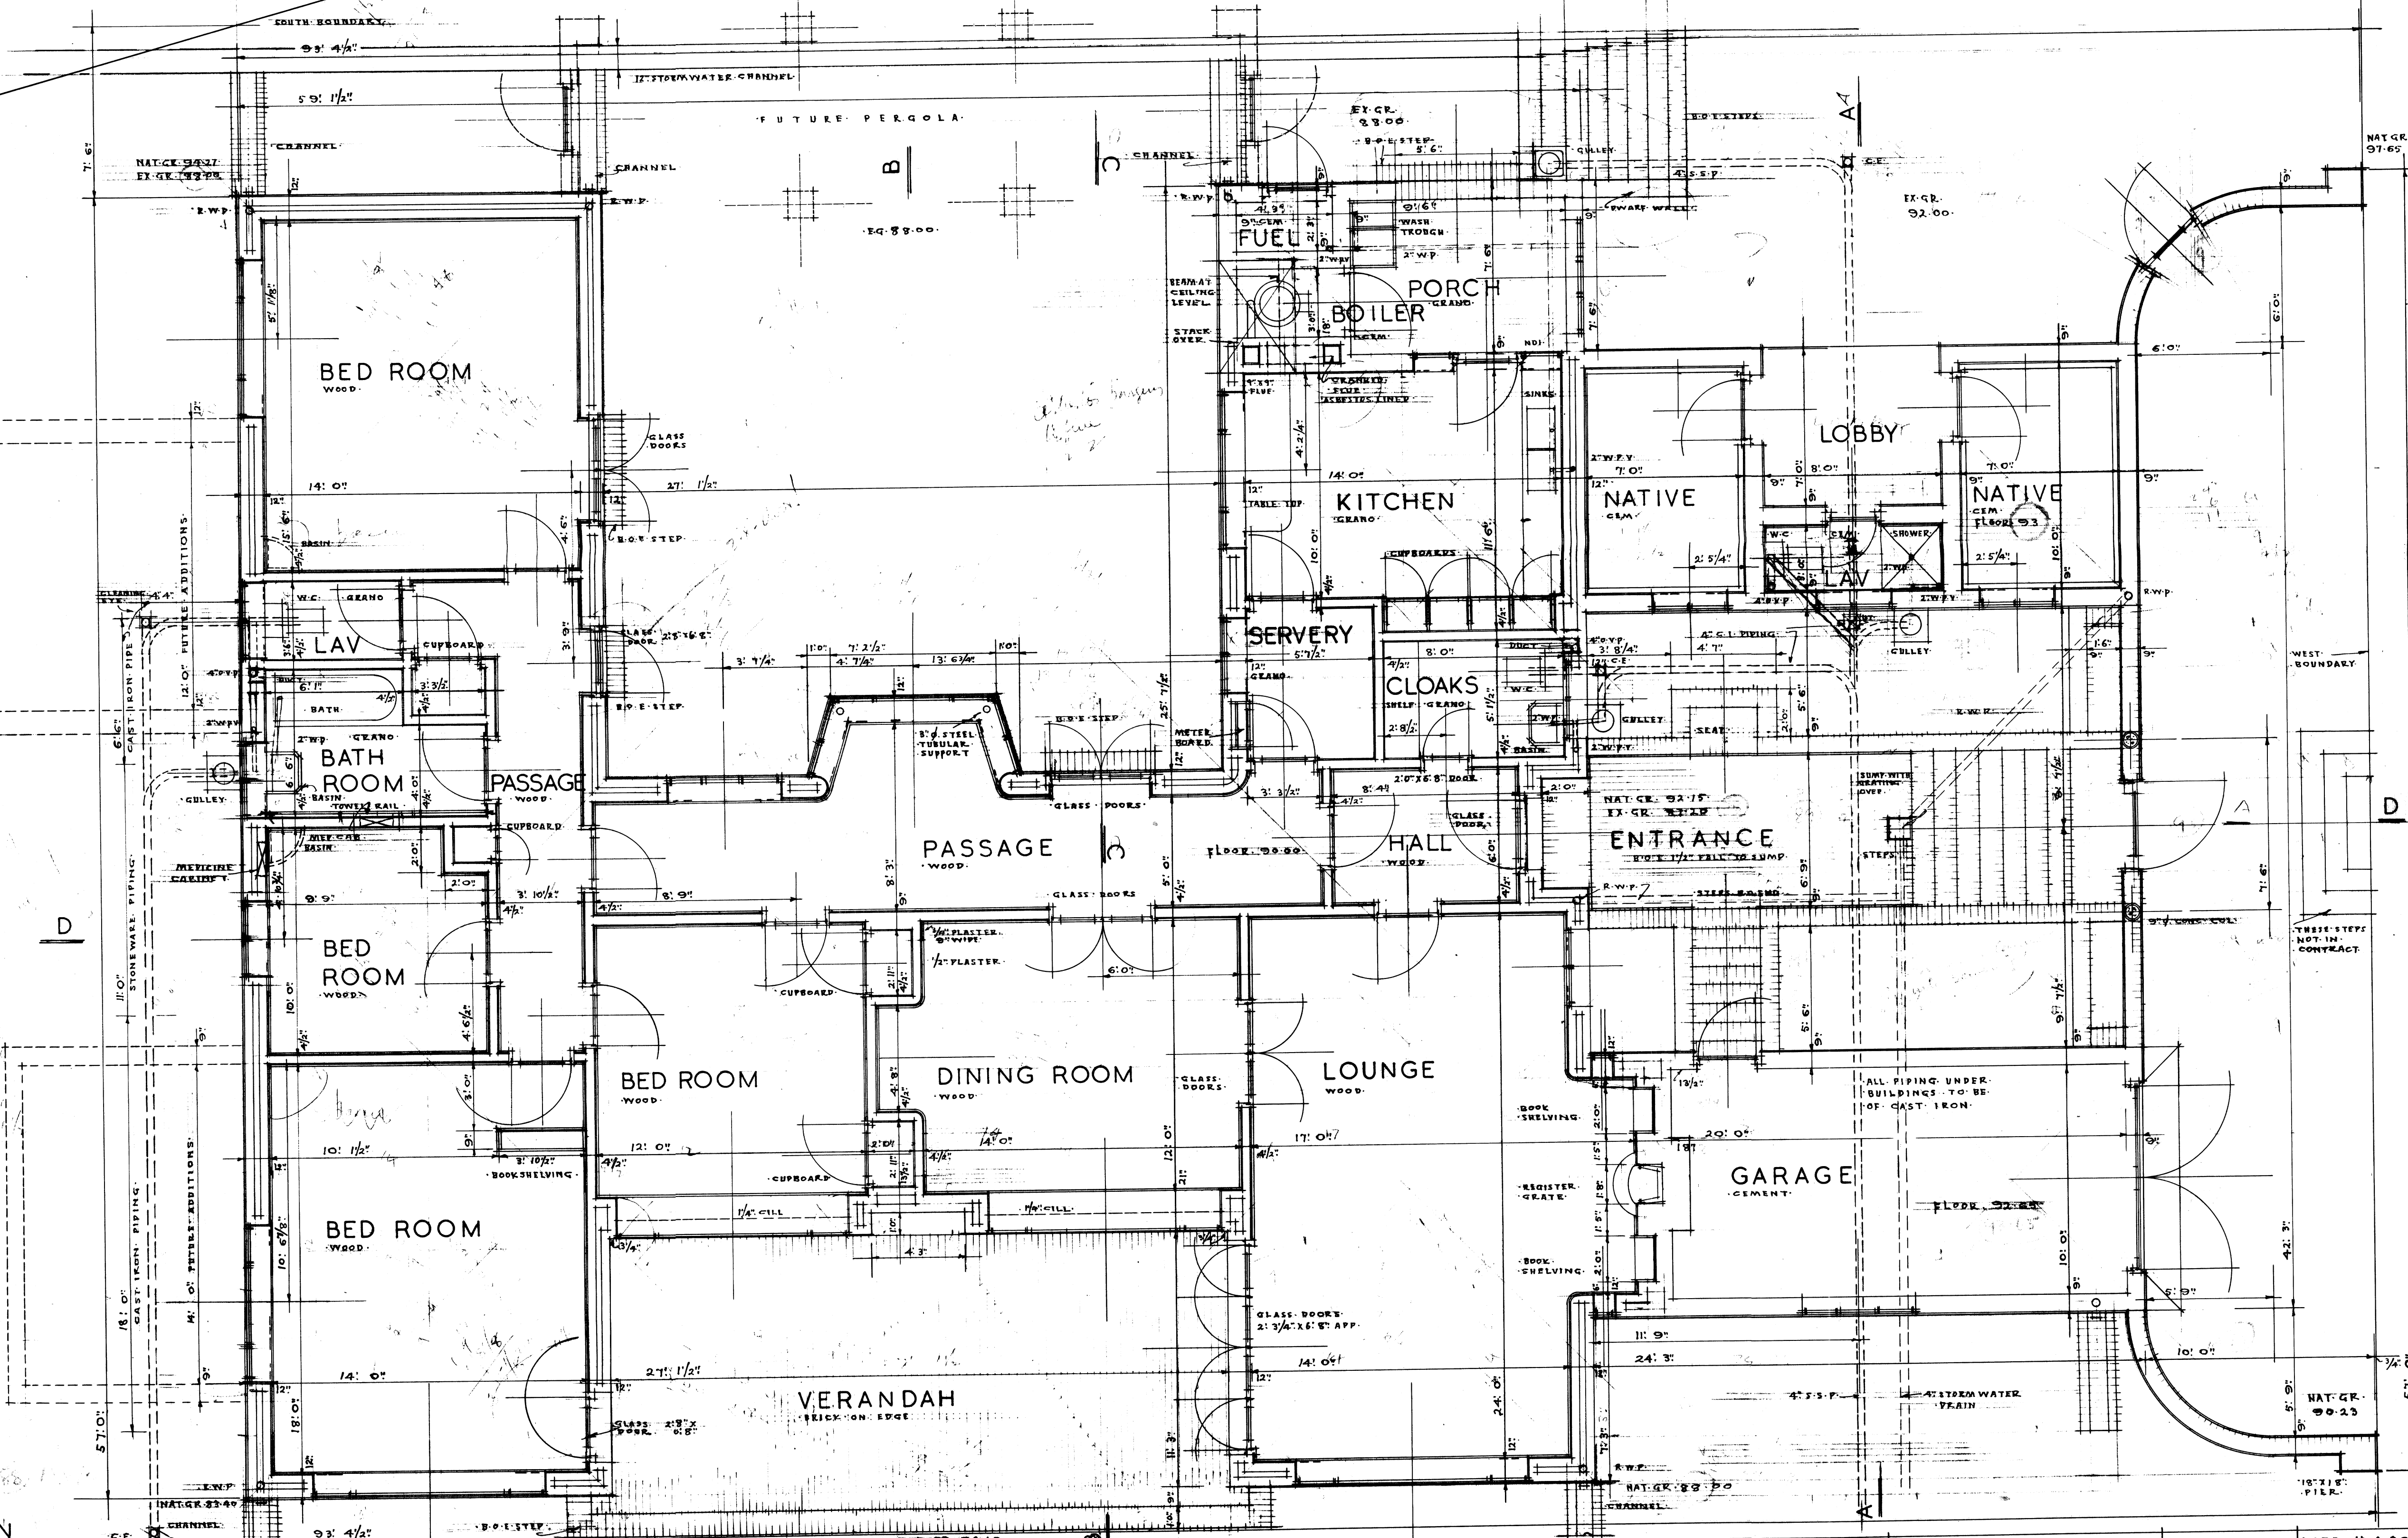


SITE PLAN
40' 0" TO 1"

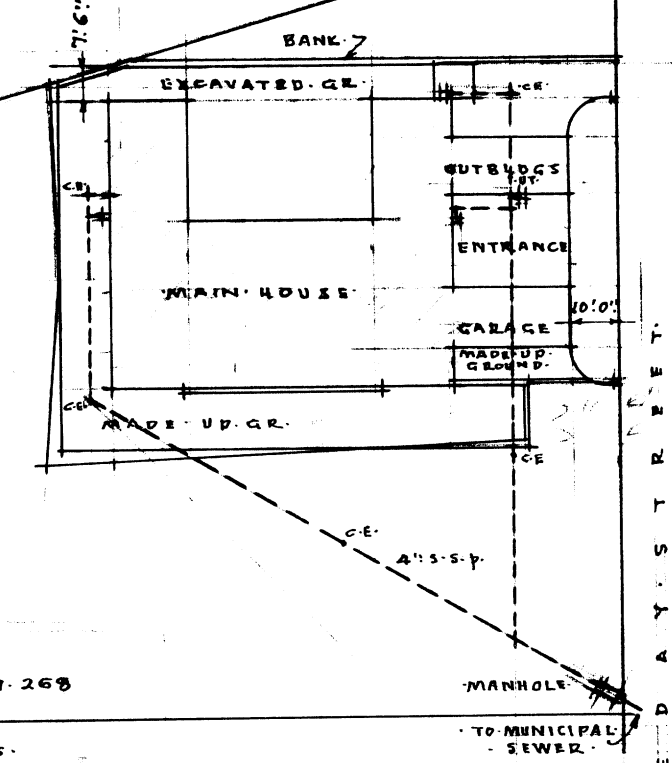

PLAN

NORMAN EATON AND FAIR-
CHT ARCHTS
38 GRESHAM BUILDINGS - PTA.

PROPOSED NEW HOUSE ON ERVEN NOS 267 & 268
MUCKLENEUK PRETORIA FOR R HAMILTON ESQ

PLAN
SITE PLAN

SCALE: 1/4" TO 1' 0"
40' 0" TO 1"
DATE: 15-4-39
DWG. NO: P87/3
H7-552 p.