




NEW AFRIKAANS MEDIUM JUNIOR SCHOOL AT DALVIEW, BRADPAN WEST FOR THE TRANSVAAL PROVINCIAL ADMINISTRATION.
 SIXTEENTH SCALE ALTERNATIVE SKETCH PLAN 'A'

DRAWING NO. P5-295
 18.7.36


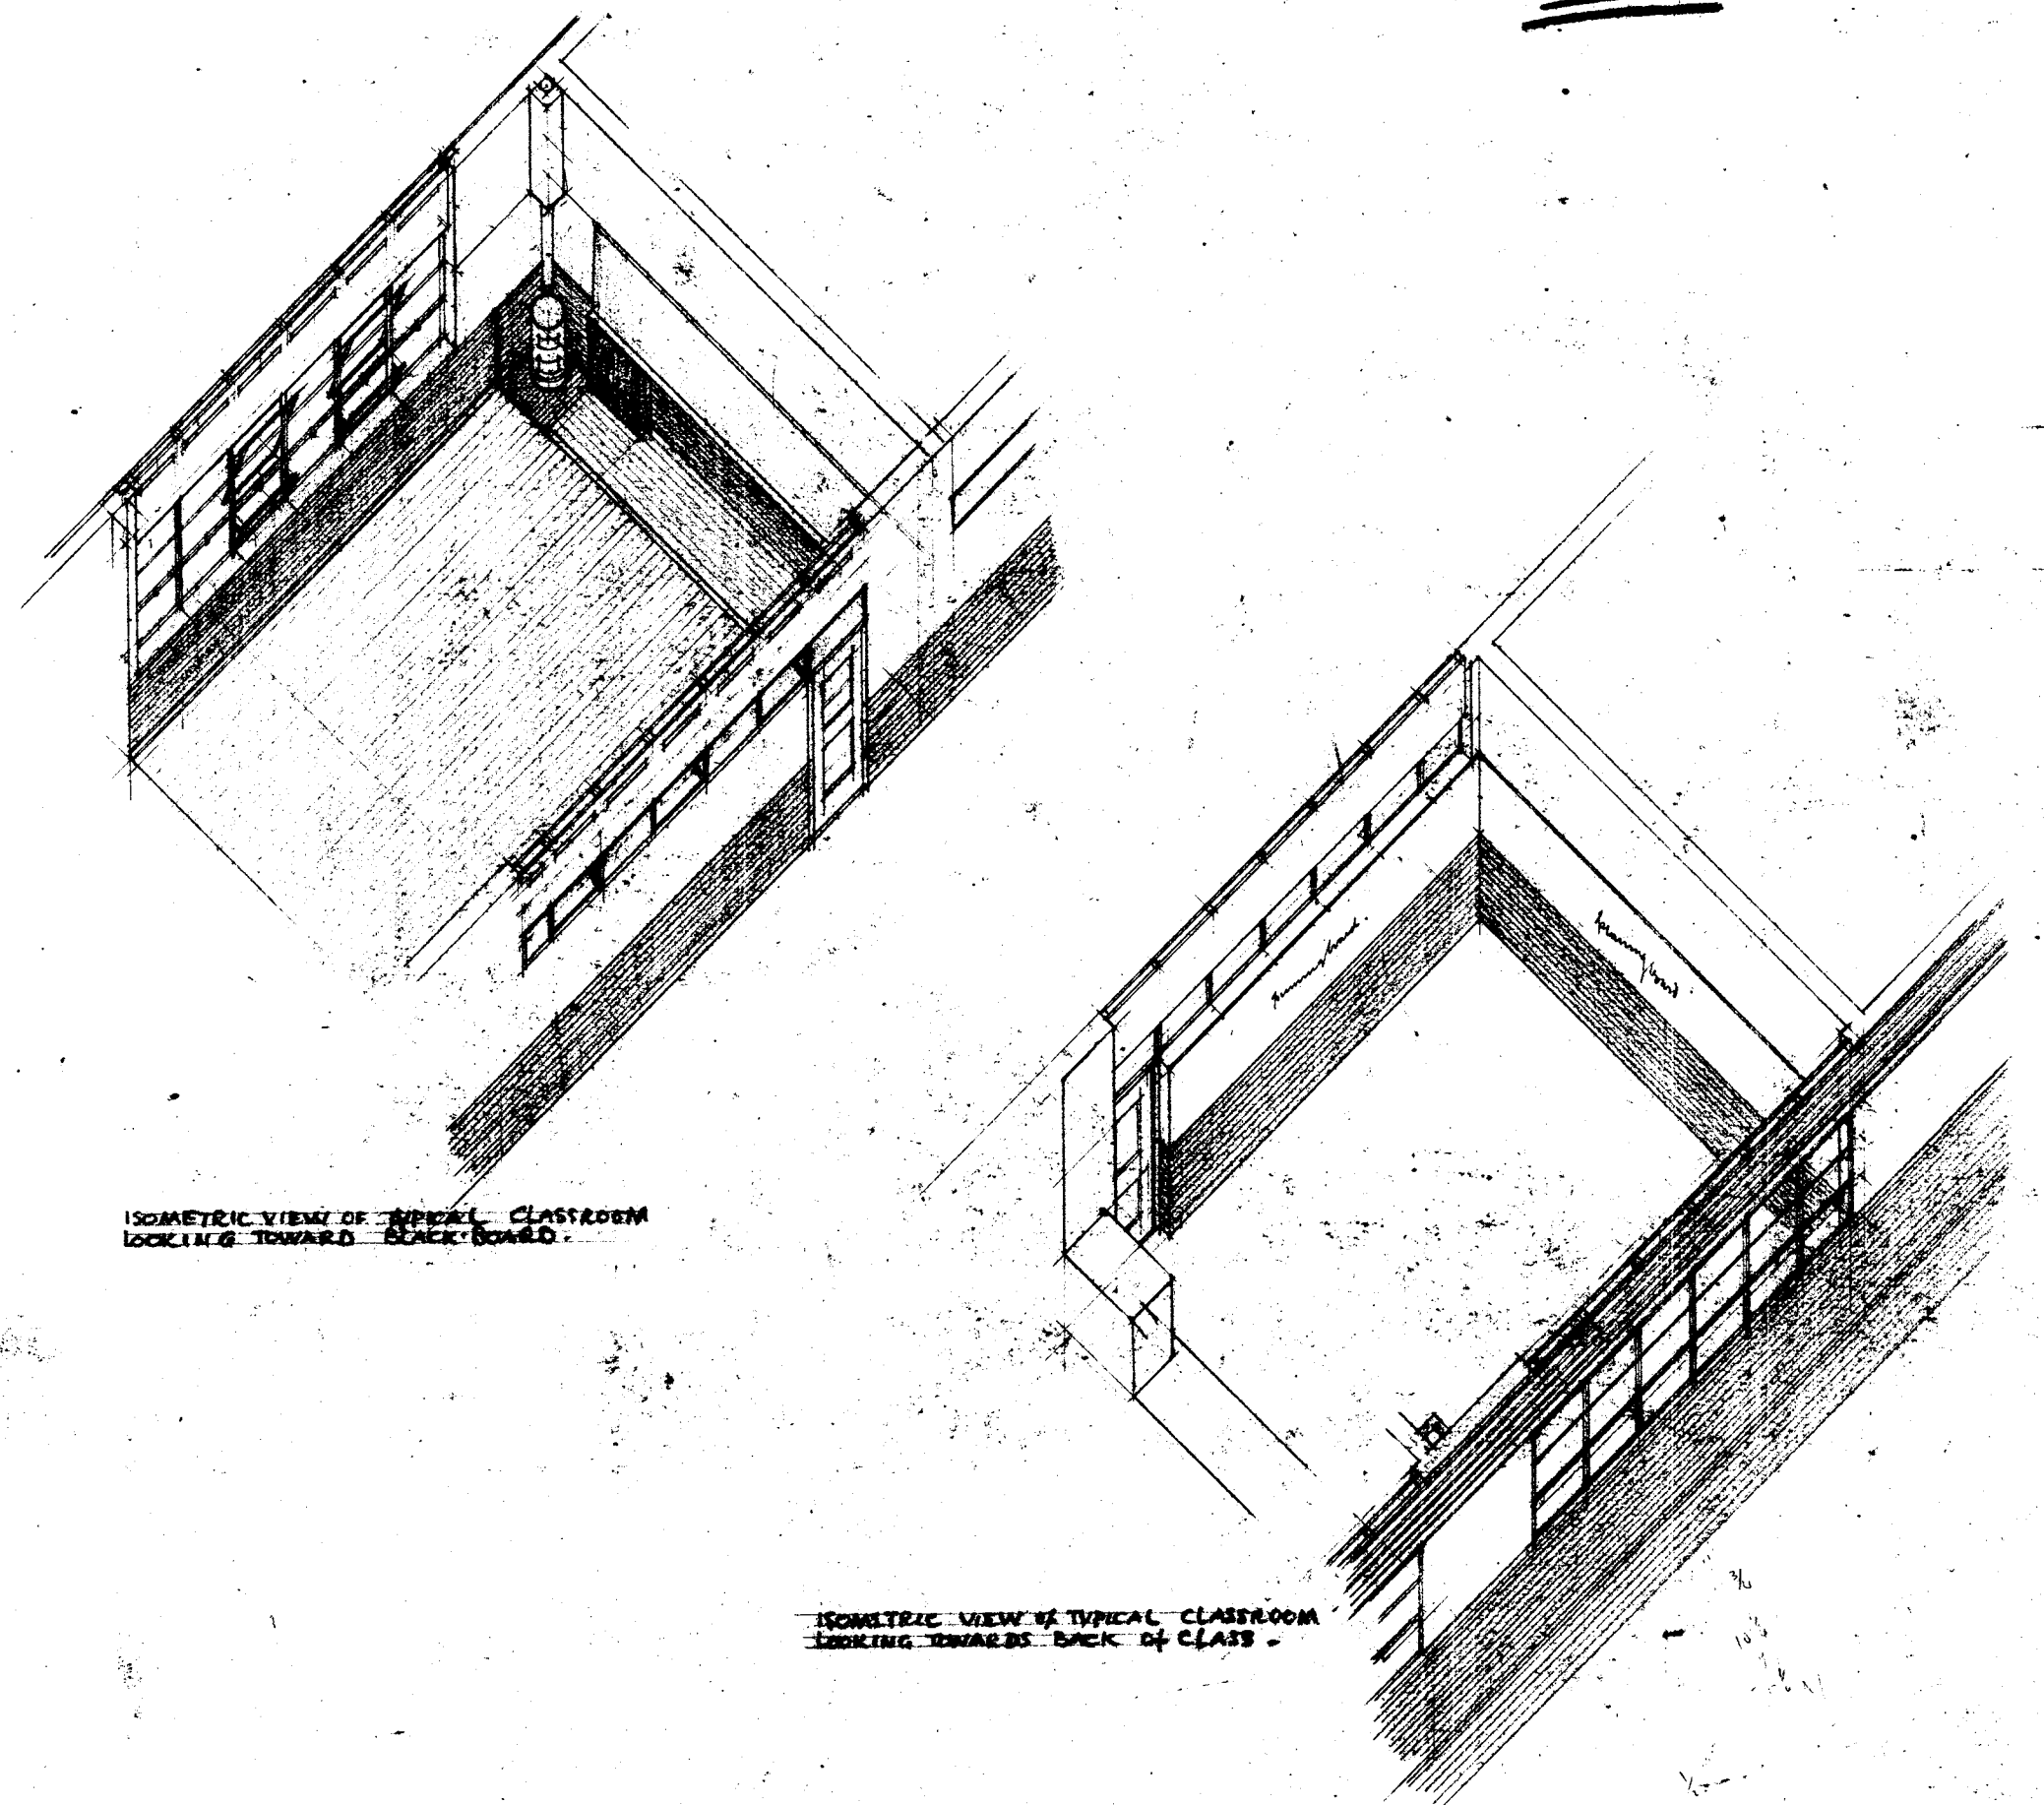


ISOMETRIC VIEW OF TYPICAL CLASSROOM
 LOOKING TOWARD BLACKBOARD

ISOMETRIC VIEW OF TYPICAL CLASSROOM
 LOOKING TOWARD BACK OF CLASS

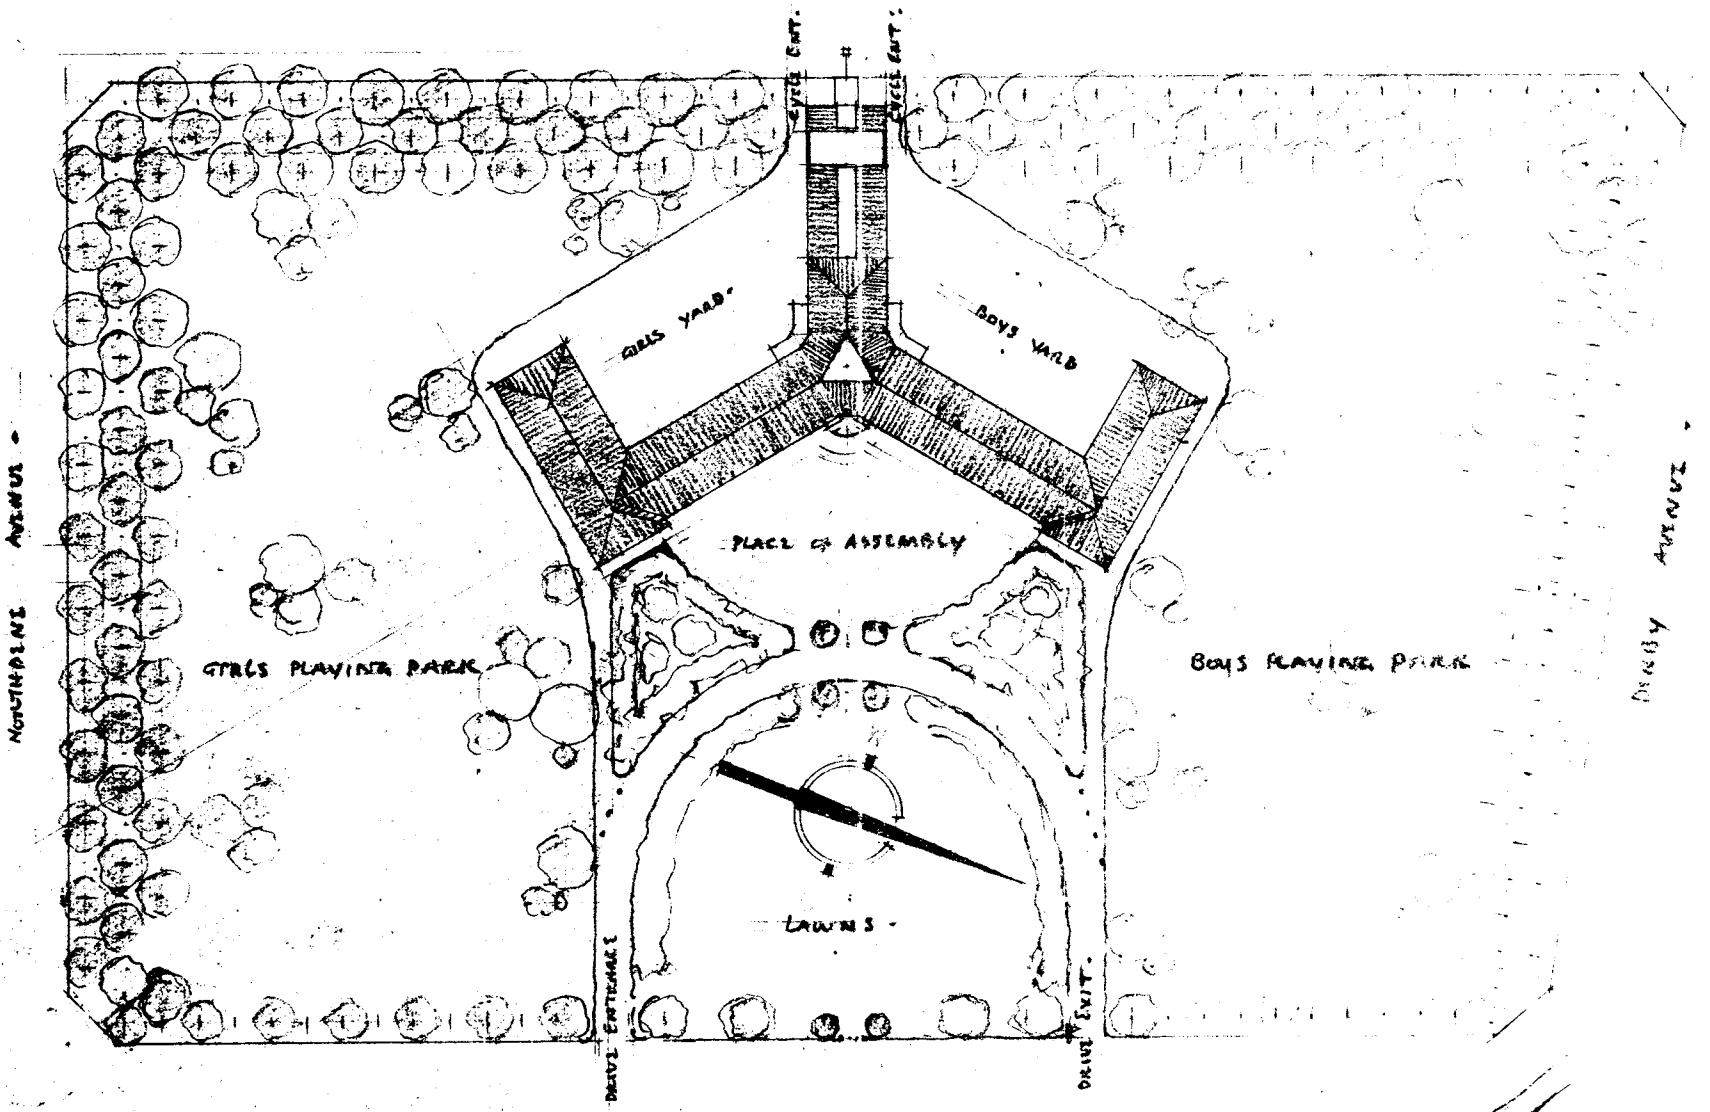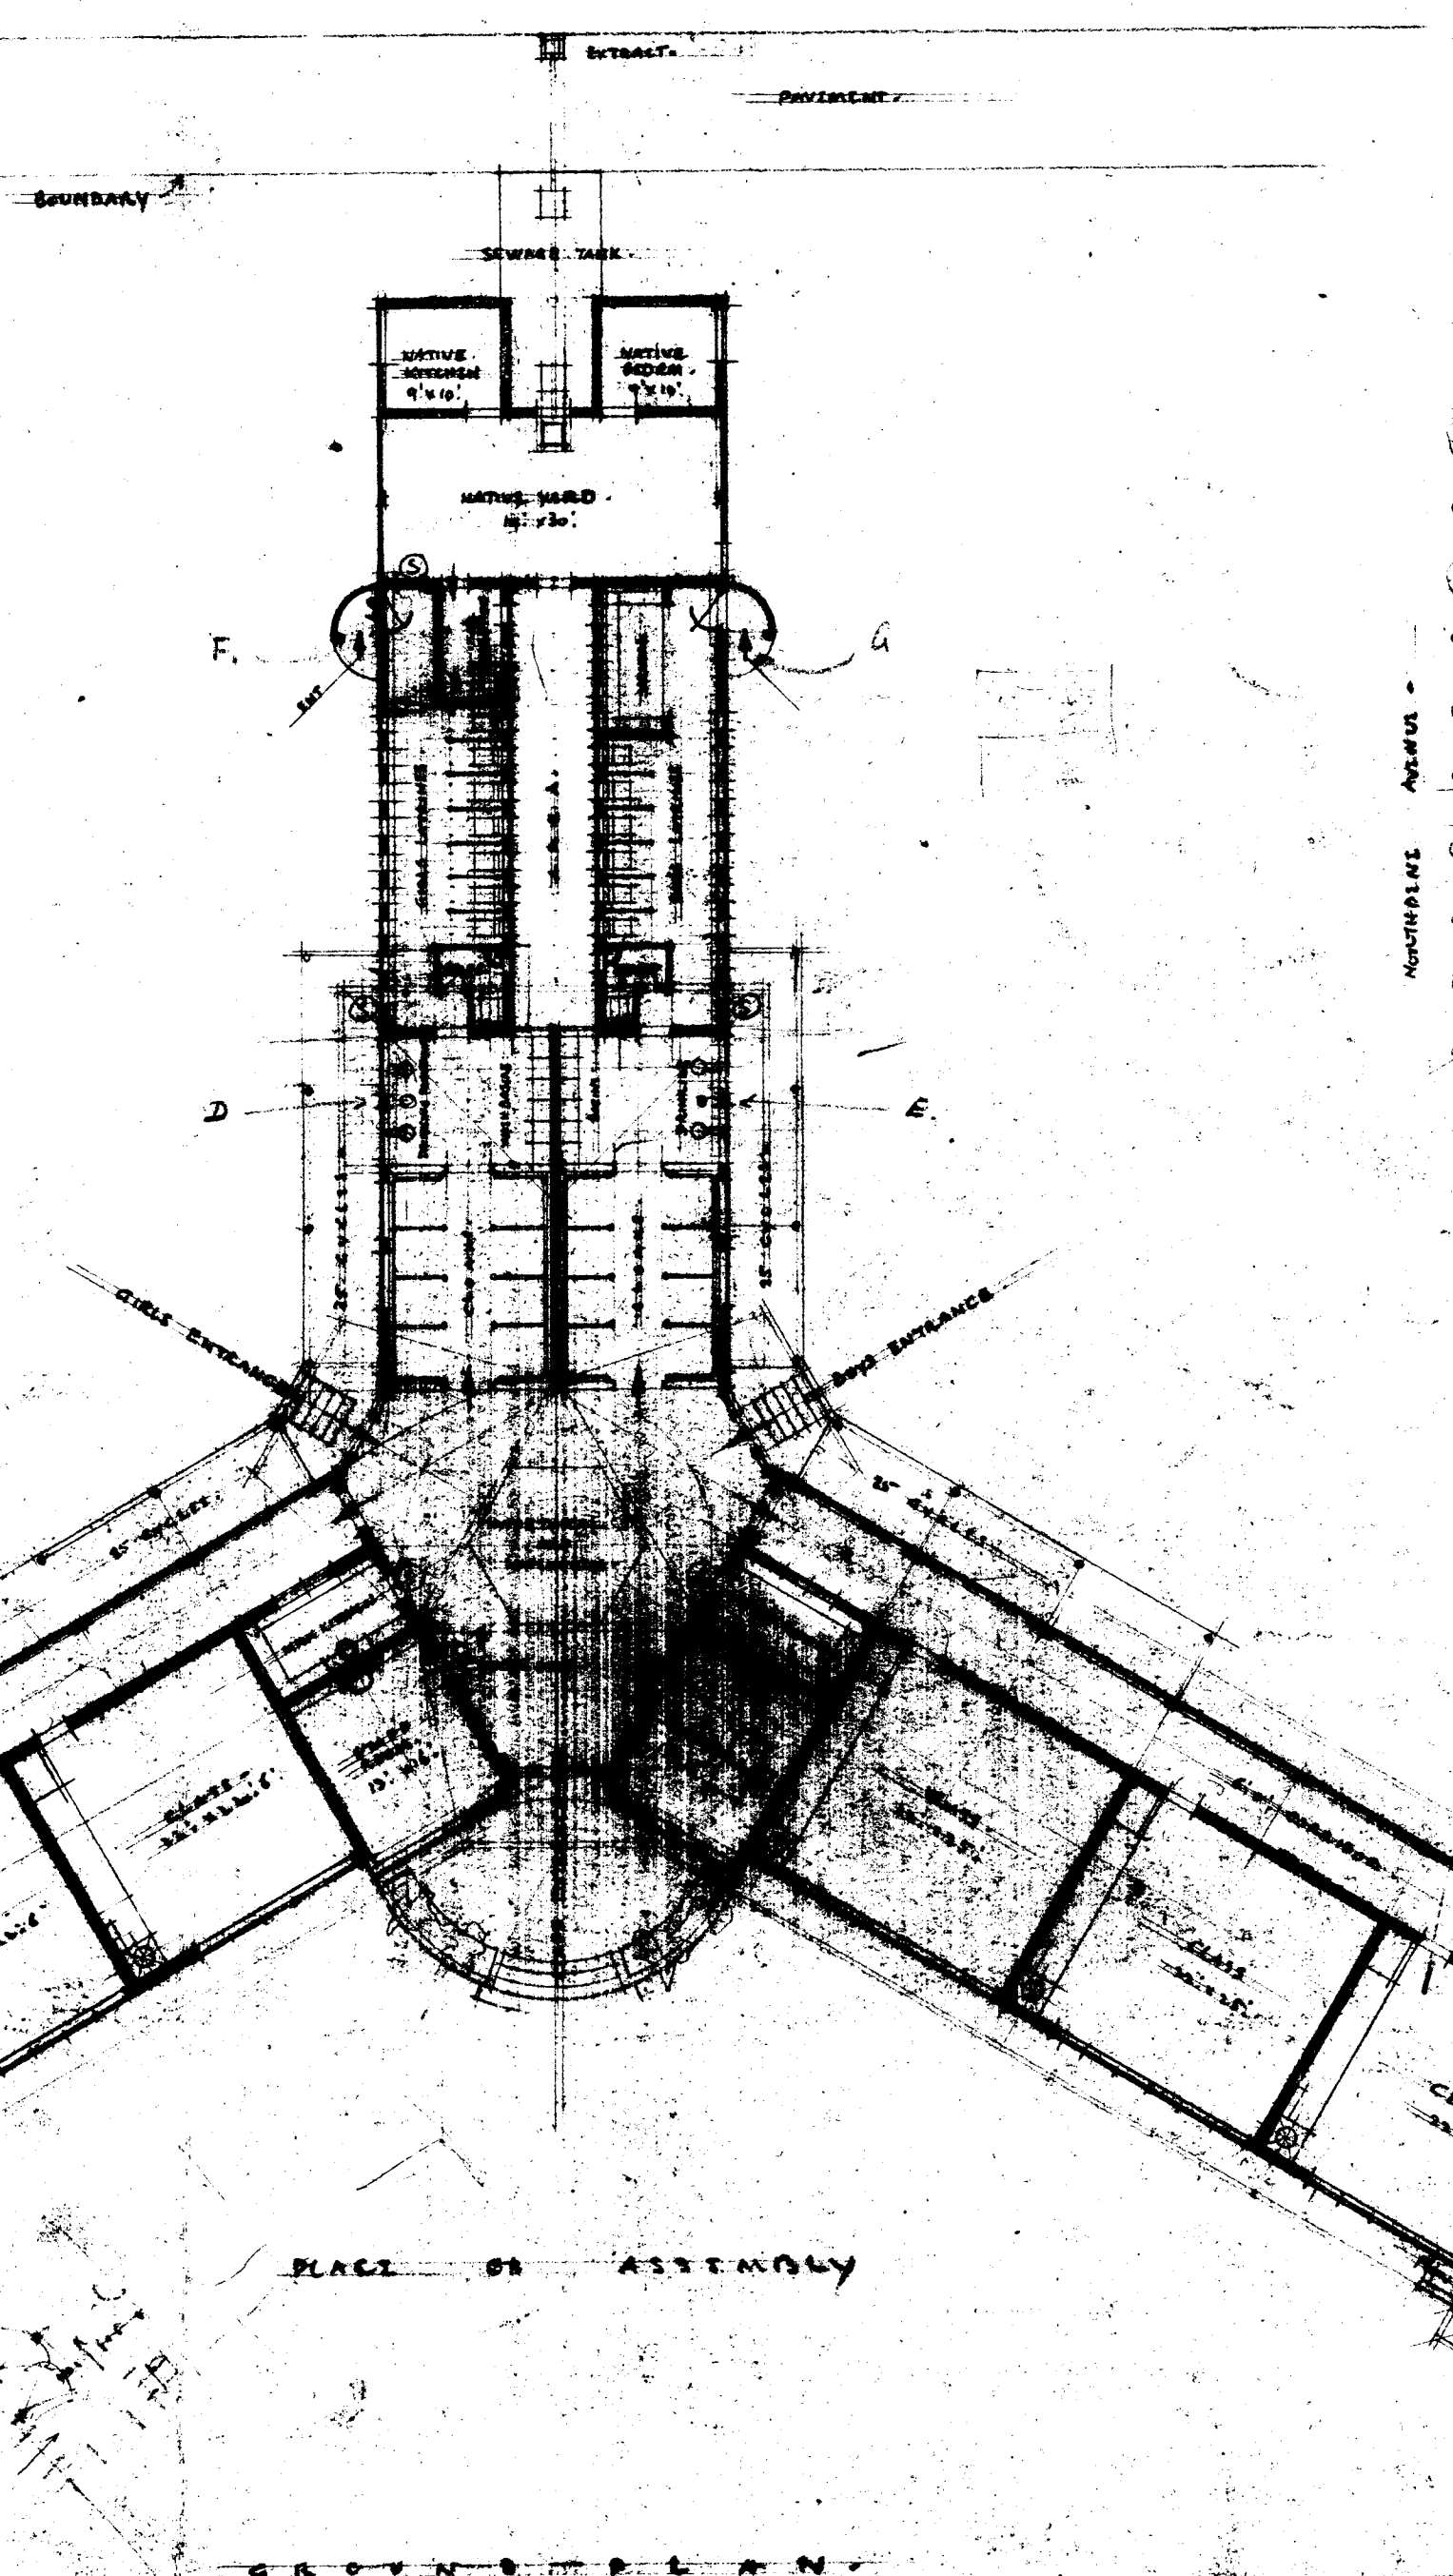

1/80th INCH SCALE SITE PLAN

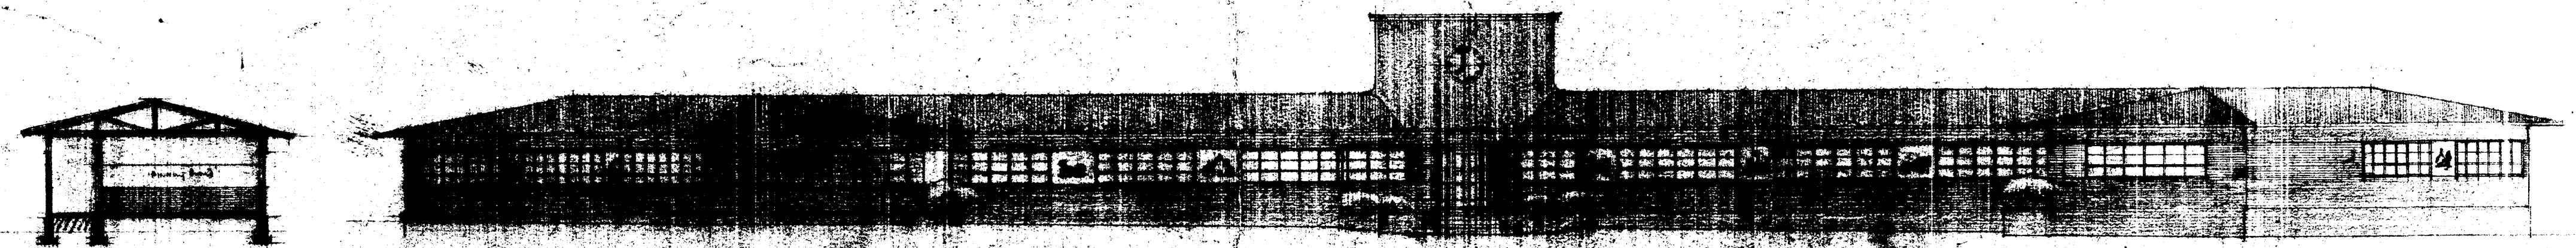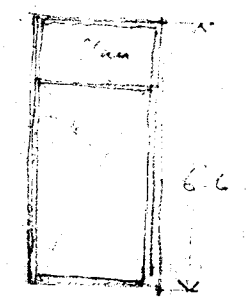

Special Class Station

MAIN ELEVATION - FRONT - BRADPAN WEST

NEWELL EATON A.R.I.B.A.
 CHARLES D. ARCHER
 18 GARDNER BUILDING
 PARK ROAD
 JOHANNESBURG

P118/2