


NOTE:- FOR DETAILS SEE
1/4 INCH KEY-PLAN. B₁ 105p.


BARCLAY'S EAST-END BRANCH BANK.
1/8 TH SCALE DRAWING OF PRESENT ARRANGEMENT.

DRAWING No B₁ 110p
6TH. OCTOBER. 1932.


SCALE. 1 9 5 10 15 20 FEET

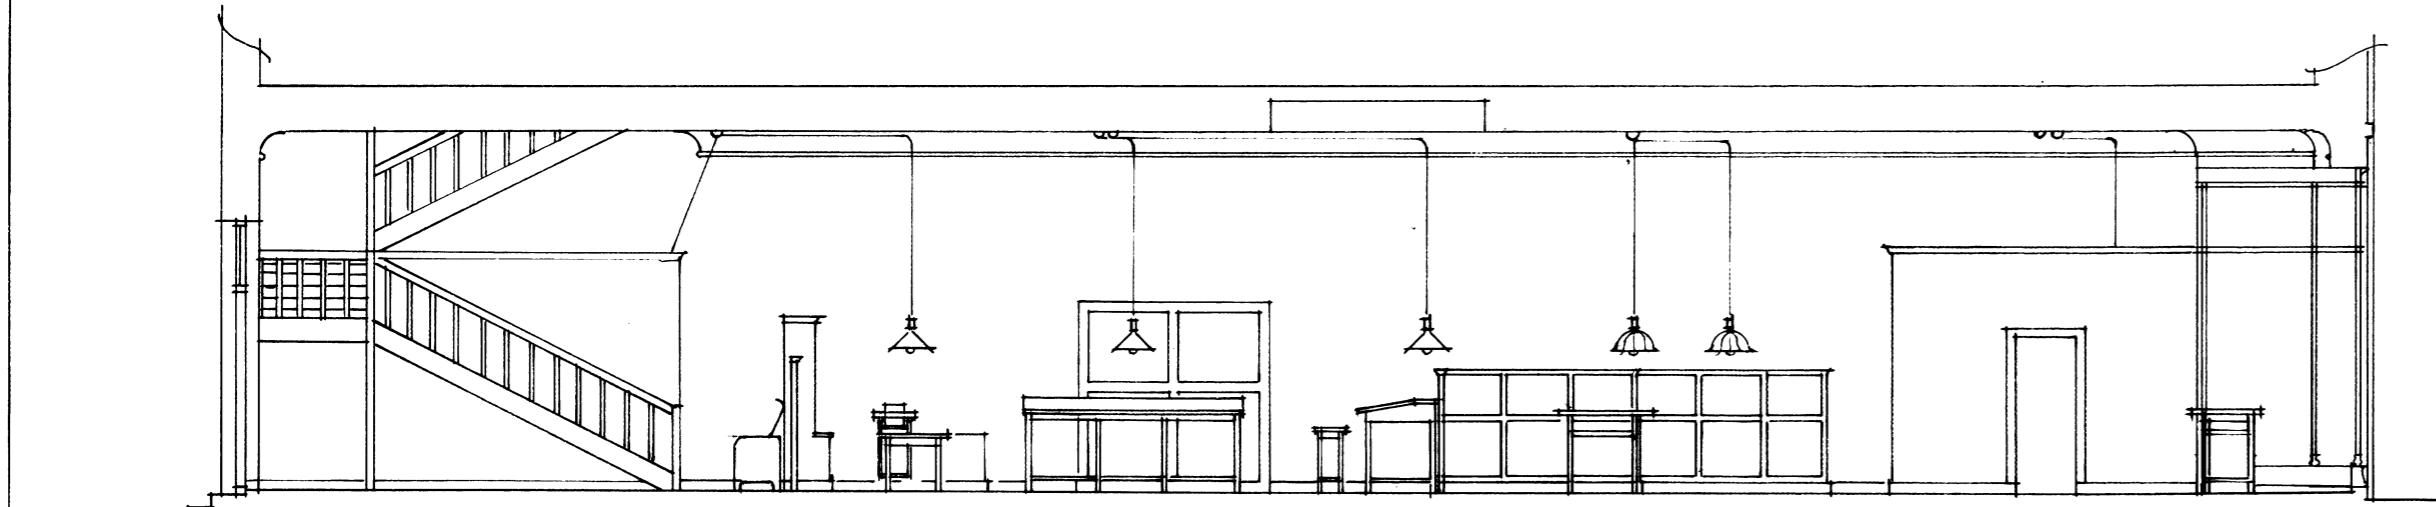


LONGITUDINAL SECTION.

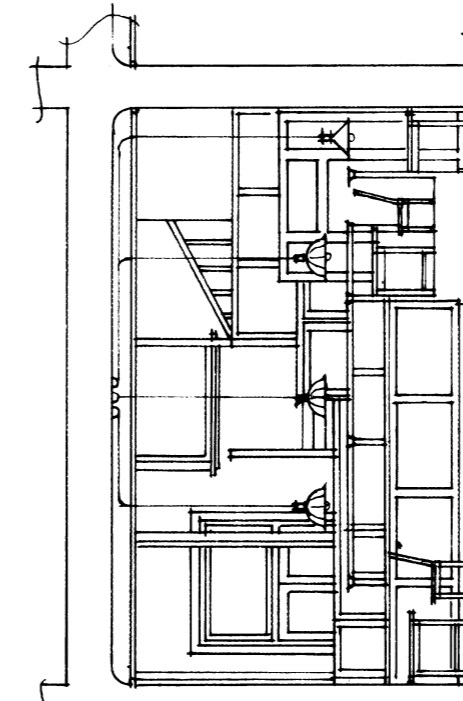

CROSS-SECTION. C.C.

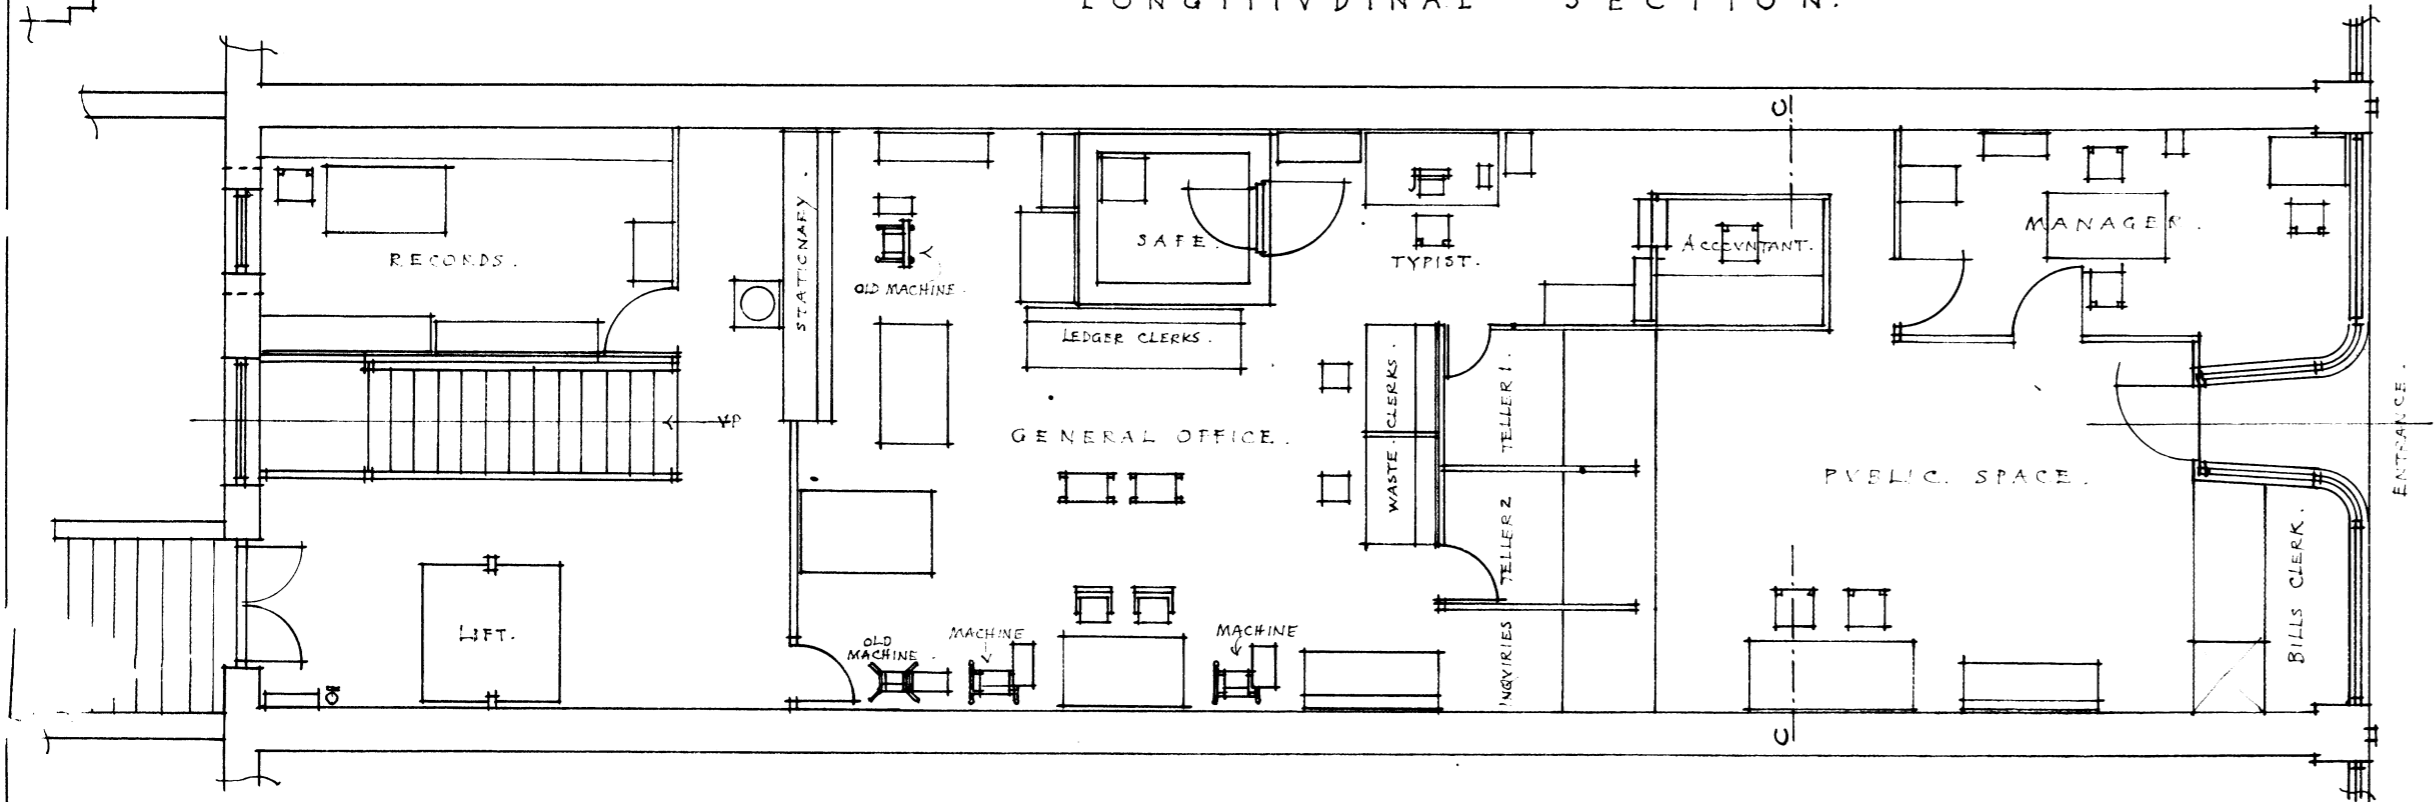

GROUND FLOOR PLAN.

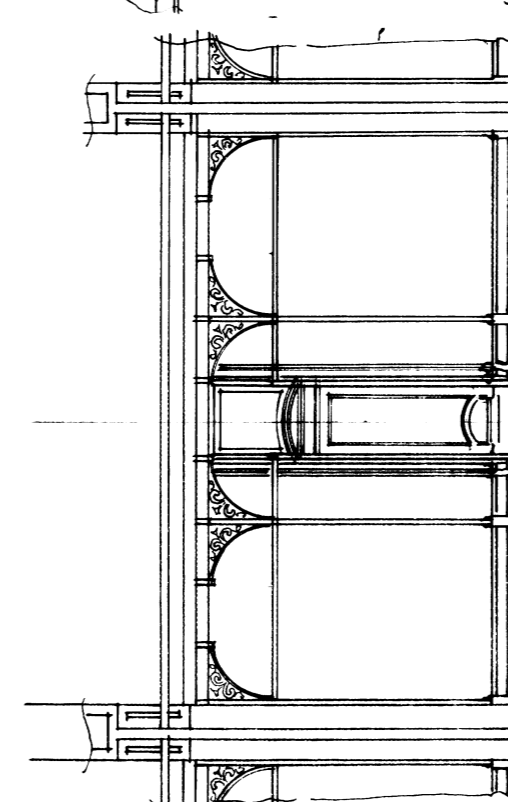

SHOPFRONT TO CHVRCH. ST.

NORMAN EATON. A.R.I.B.A.
ARCHITECT. PRETORIA.