


BARCLAYS BANK, D.C. & O., EAST END BRANCH, PRETORIA.

Drawing No B. 117.P.

1/4" SCALE. SKETCH PLAN. SHOWING SCHEME, N° 4. FOR SUGGESTED IMPROVEMENTS

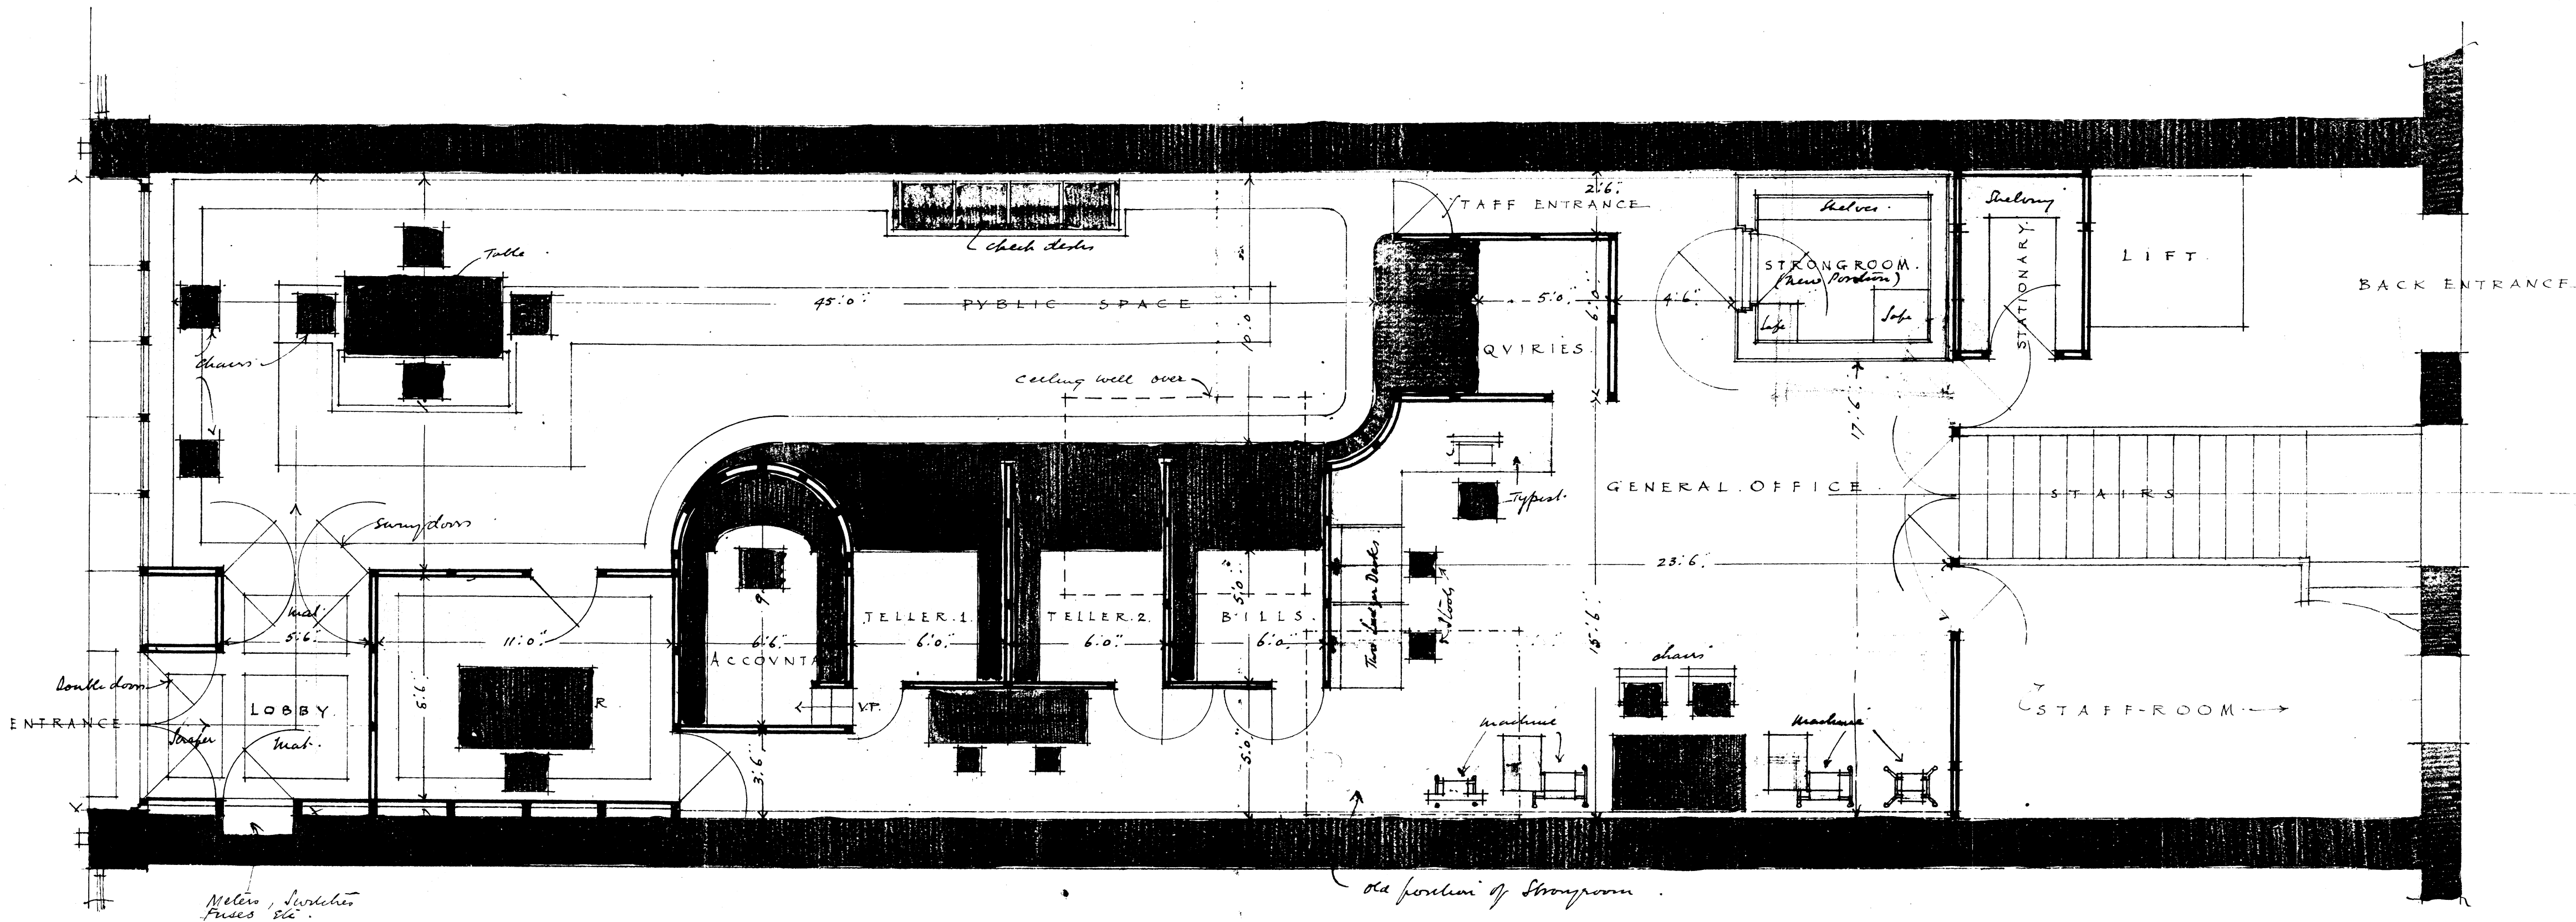

GROUND FLOOR PLAN.

P 114/1

Norman Eaton ARIBA. Architect. Pretoria