


NEW NURSES HOME / CHILDRENS CHRONIC SICK HOME at MEERHOF for THE TRANSVAAL PROVINCIAL ADMINISTRATION.


SIXTEENTH SCALE SKETCH PLAN  
DRAWING NO P.170/2. (SHEET 2)

NORMAN EATON & PARTNERS. ARCHITECTS  
PRETORIA. 26: 6: 44.

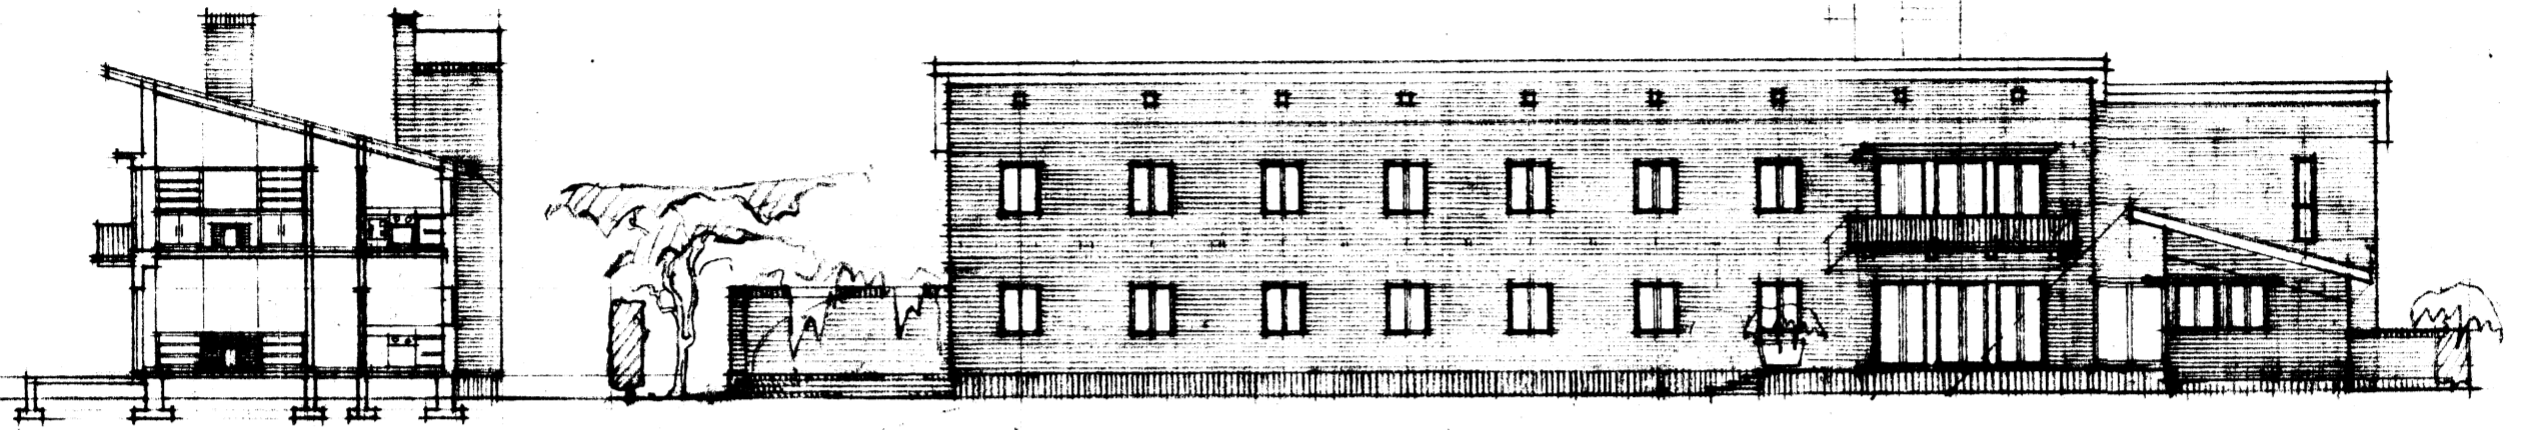


CROSS SECTION THRU SITTING ROOMS & STAFF KITCHENS.


NORTH ELEVATION facing GARDEN

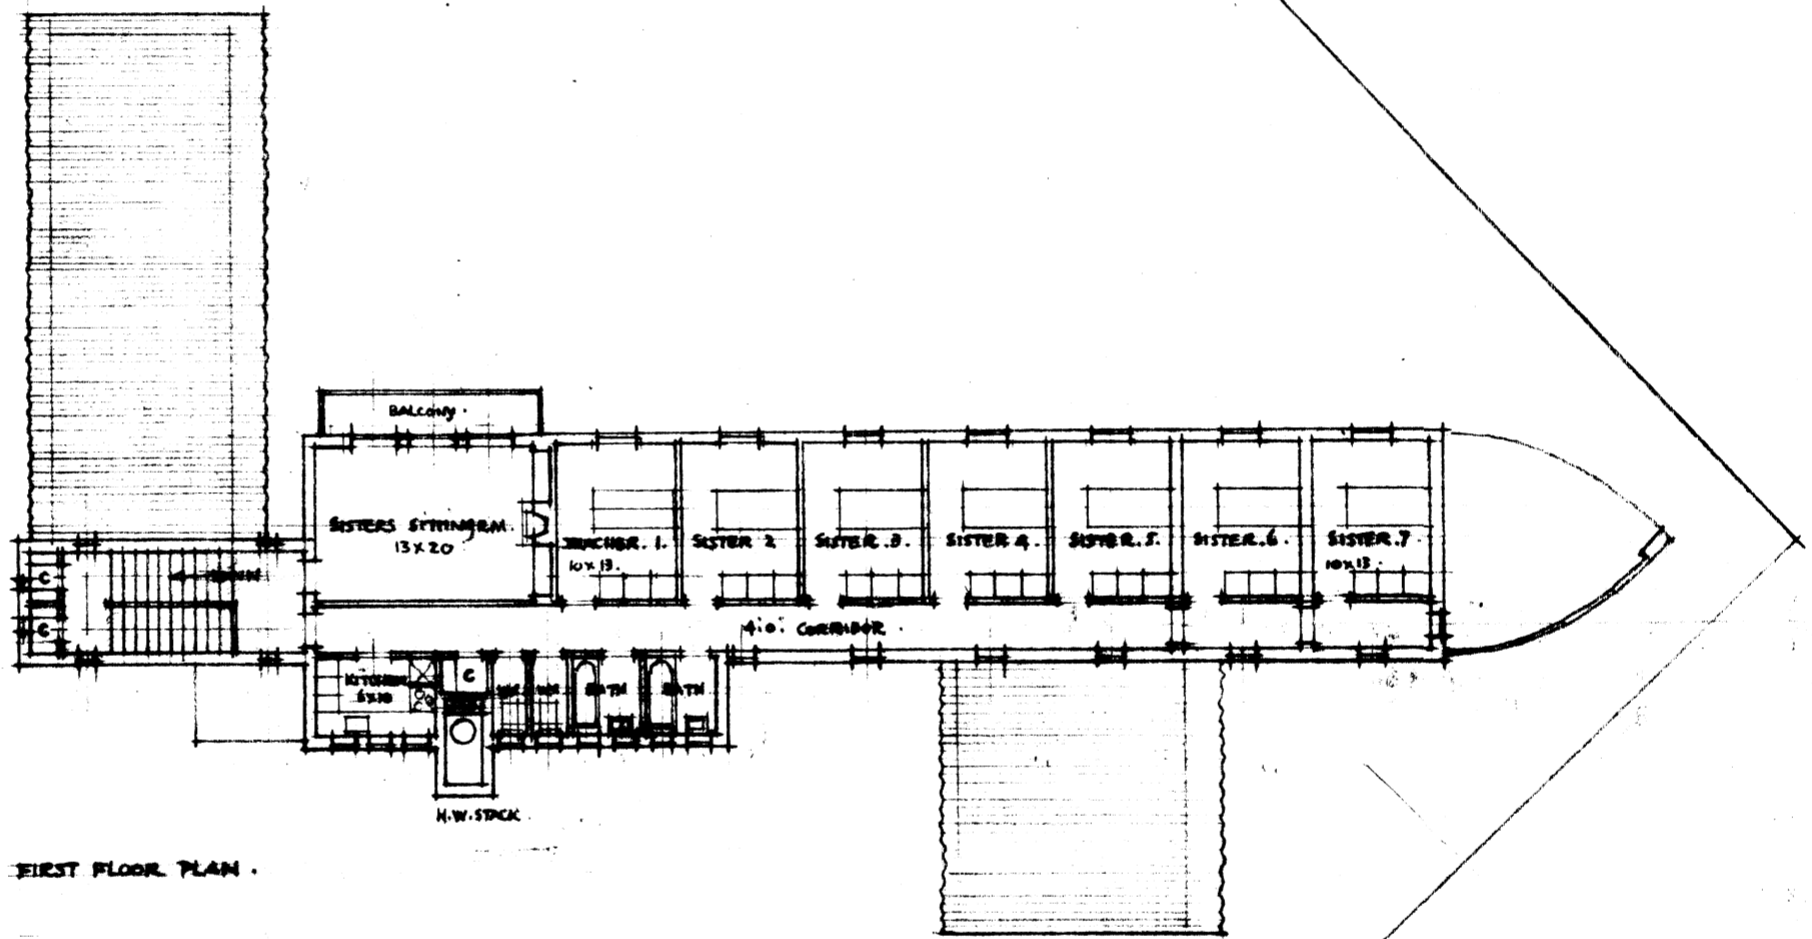

FIRST FLOOR PLAN.

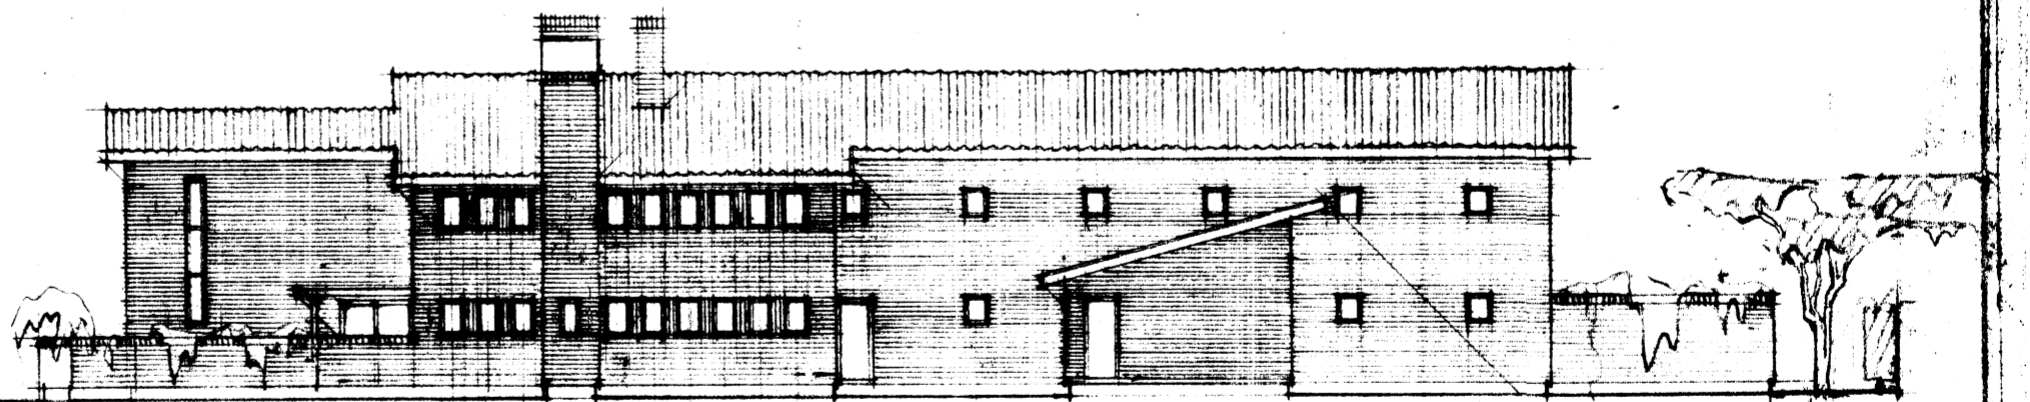

SOUTH ELEVATION.

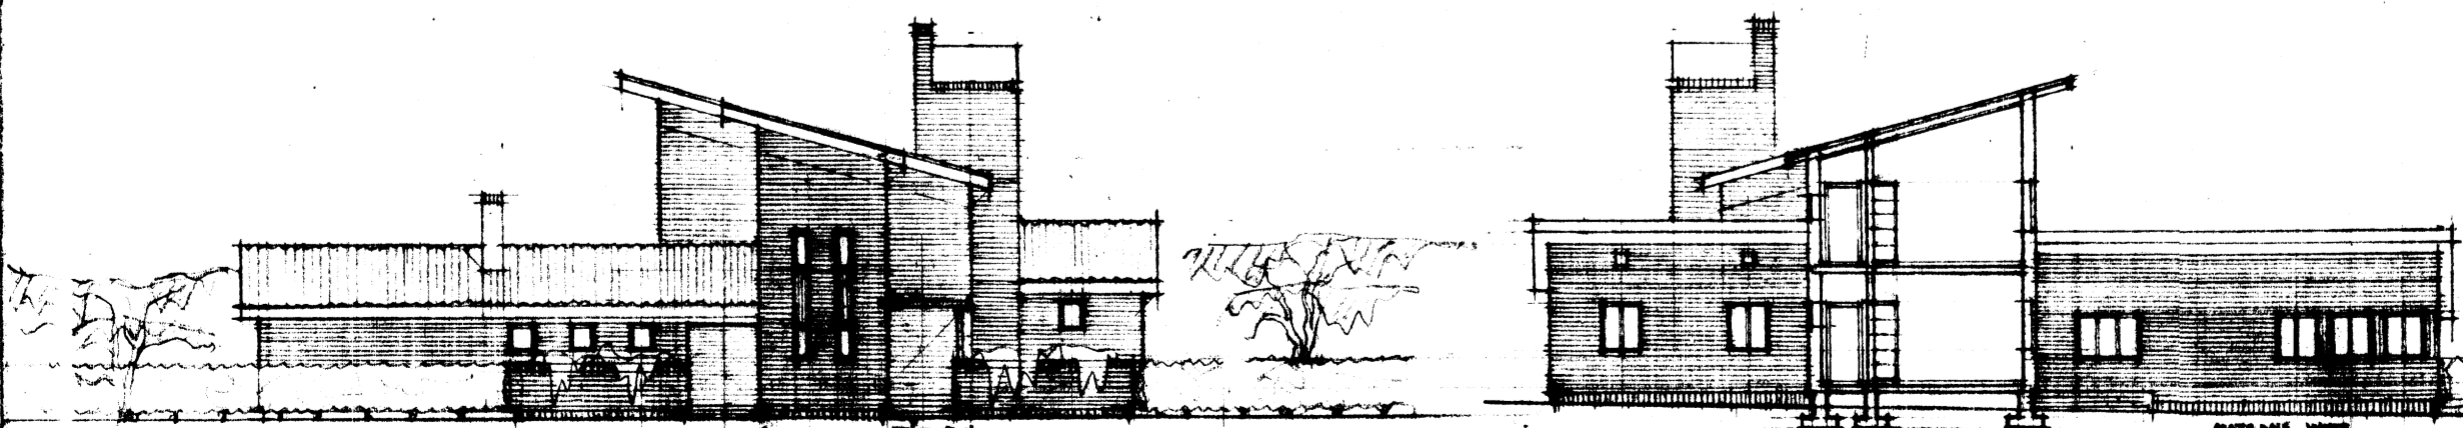

WEST ELEVATION facing ROAD AND EXISTING CHILDRENS HOME

CROSS SECTION THRU NURSES & SISTERS BEDROOMS looking WEST.