




DESIGN DRAWINGS

 

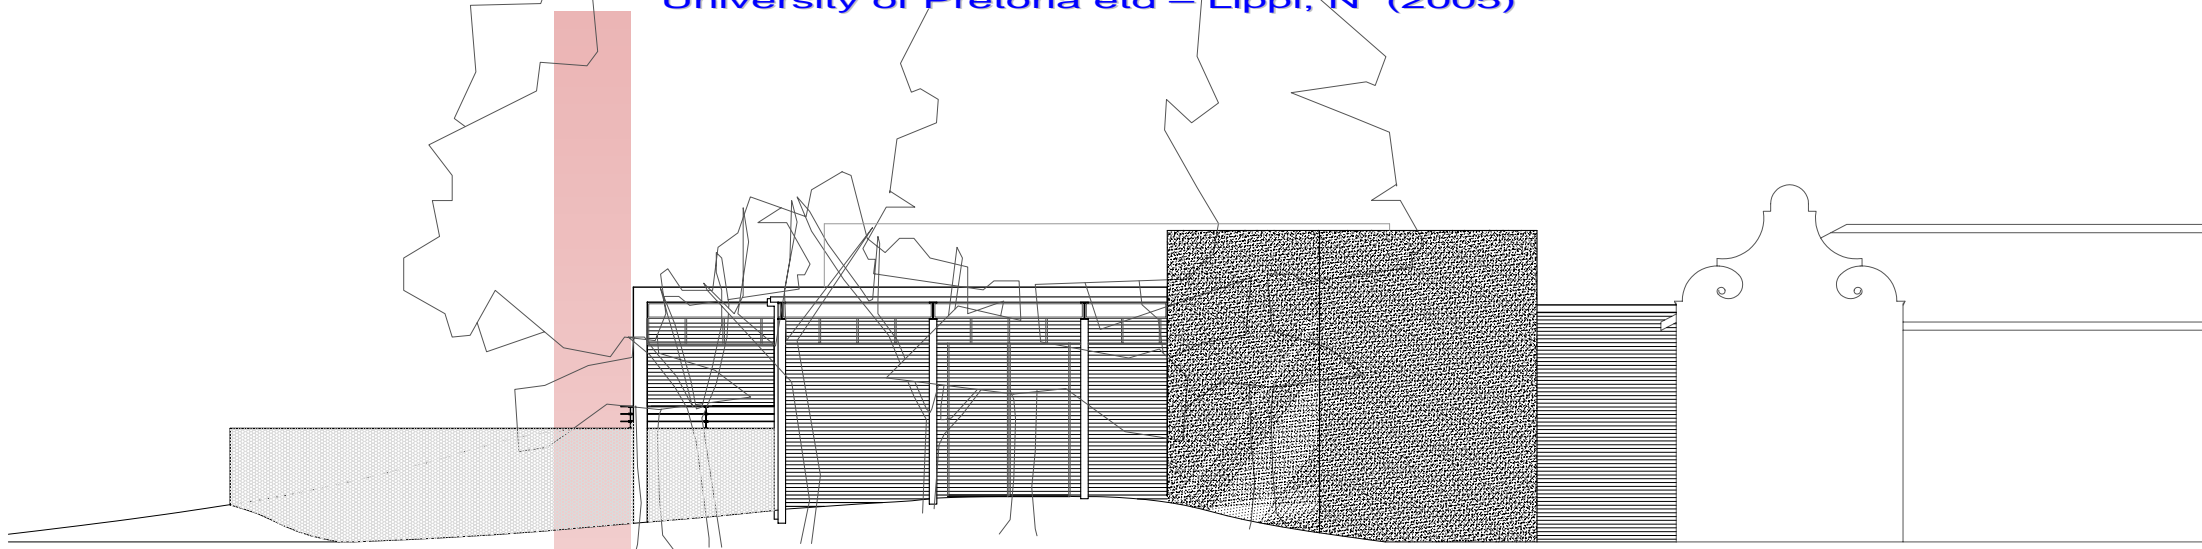

NORTH WEST ELEVATION


SCALE 1:200

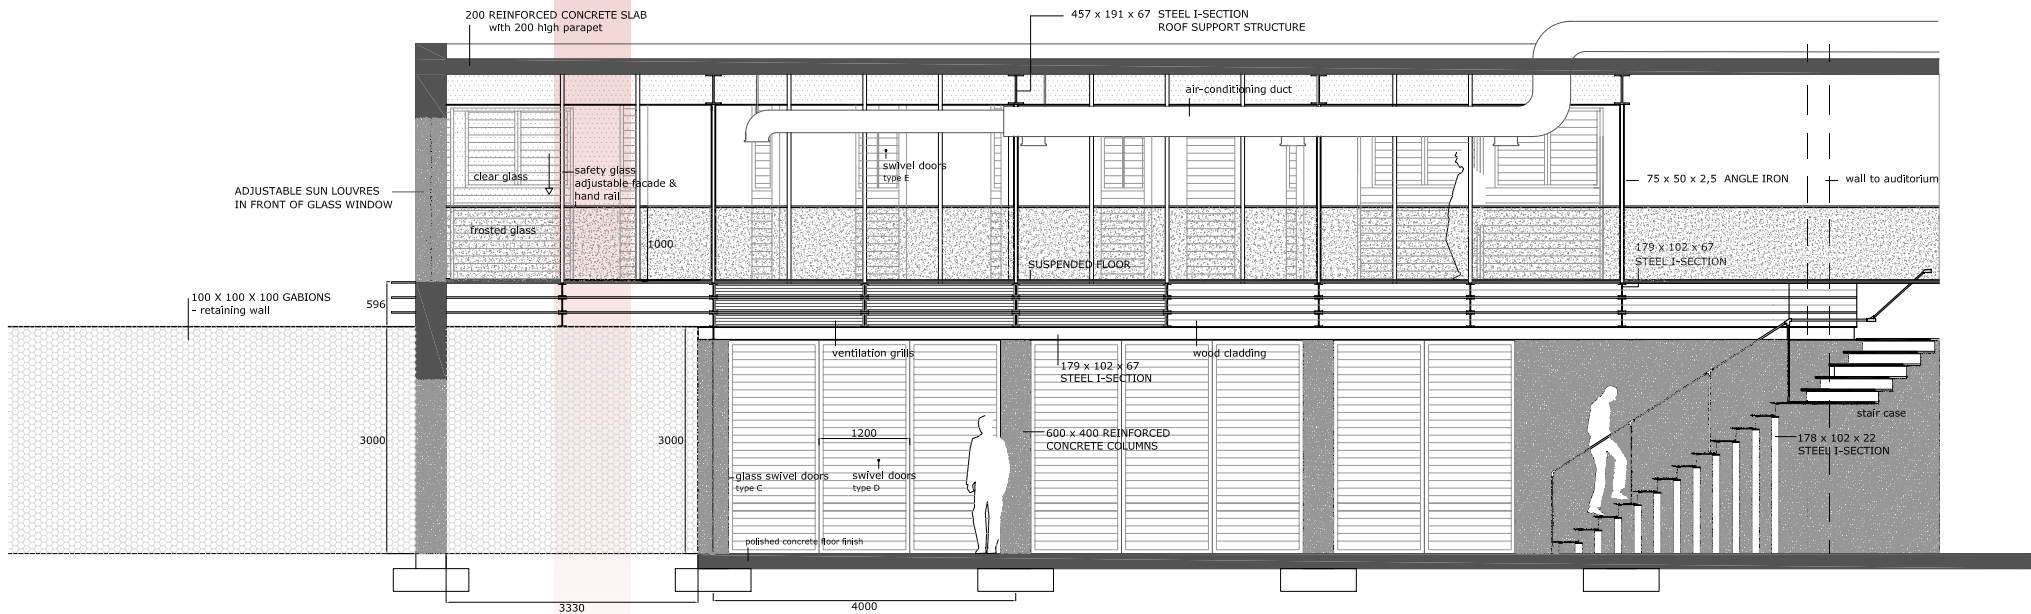


SECTION B

SCALE 1:100


INDICATED ON GROUND FLOOR PLAN

 

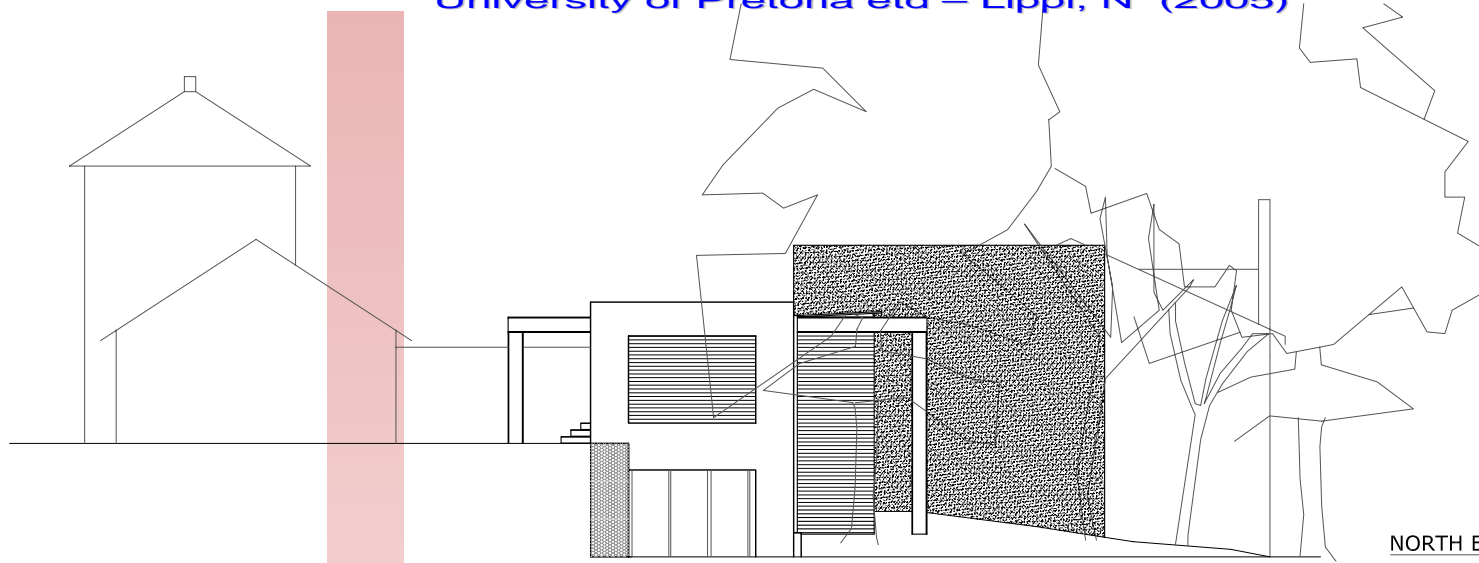

NORTH EAST ELEVATION

SCALE 1:200

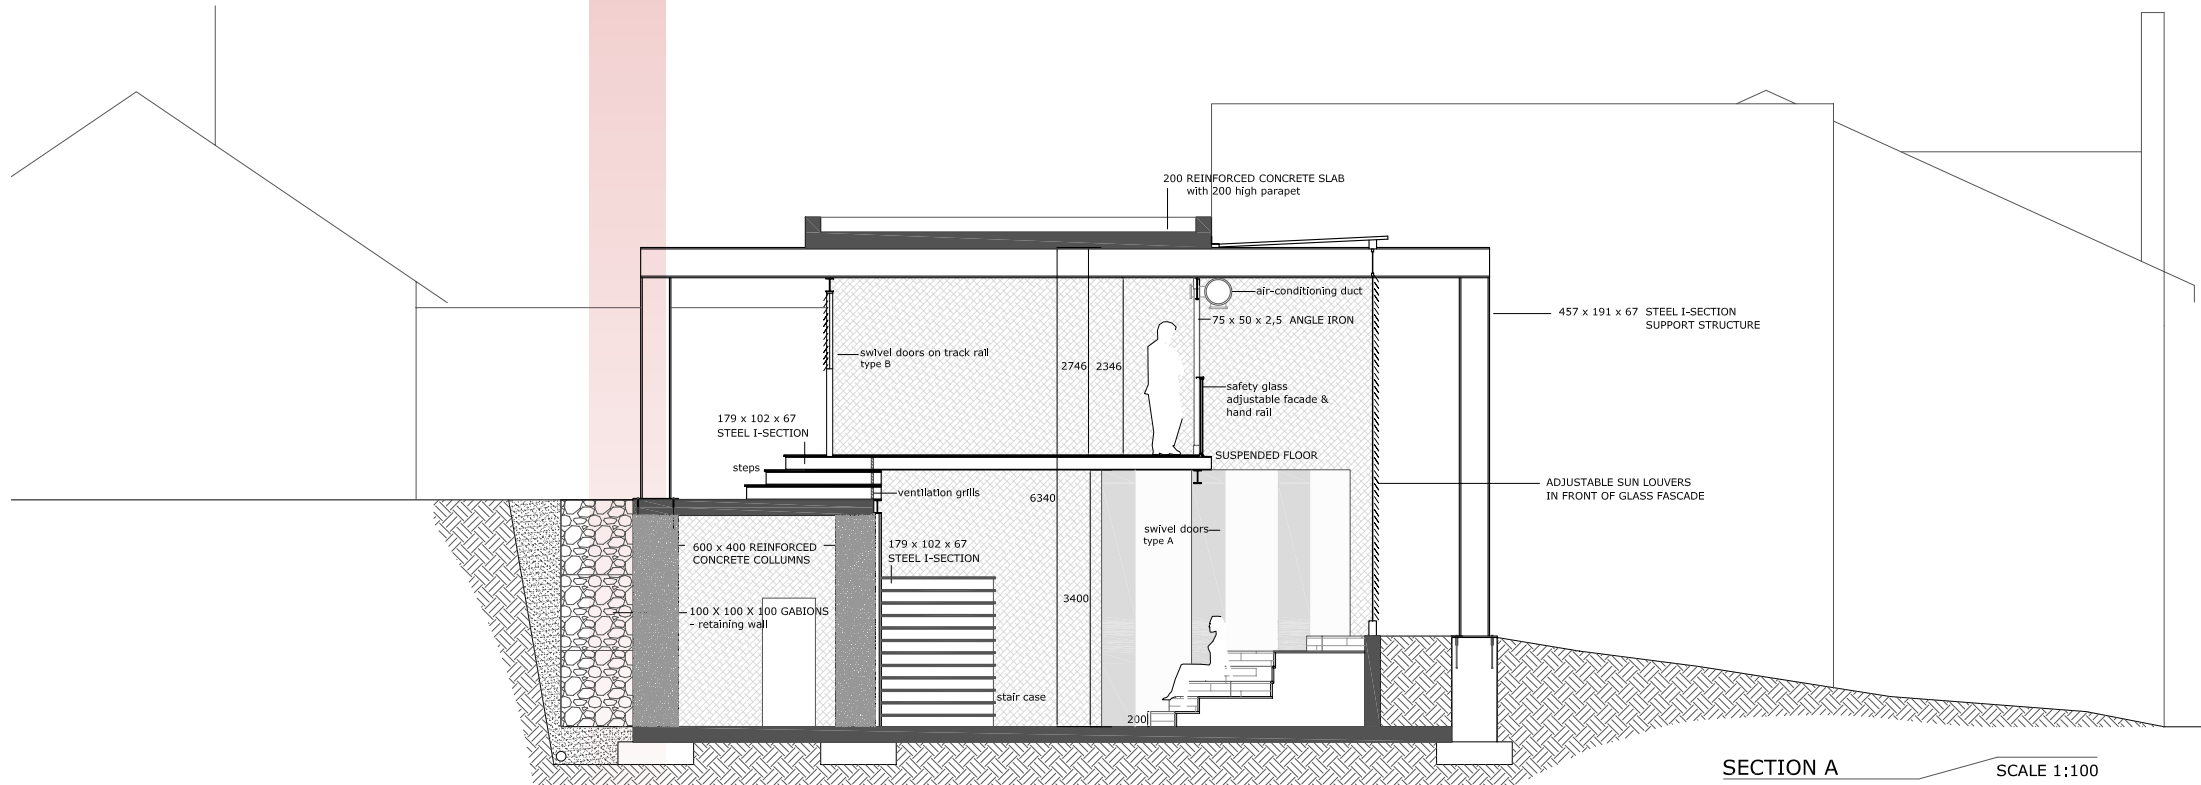

SECTION A

INDICATED ON GROUND FLOOR PLAN

SCALE 1:100

