


Location Plan
Scale 1:1000

Site and Landscaping Plan
Scale 1:100


Mind

THINKing


Jean Grové
94070734
November 2004

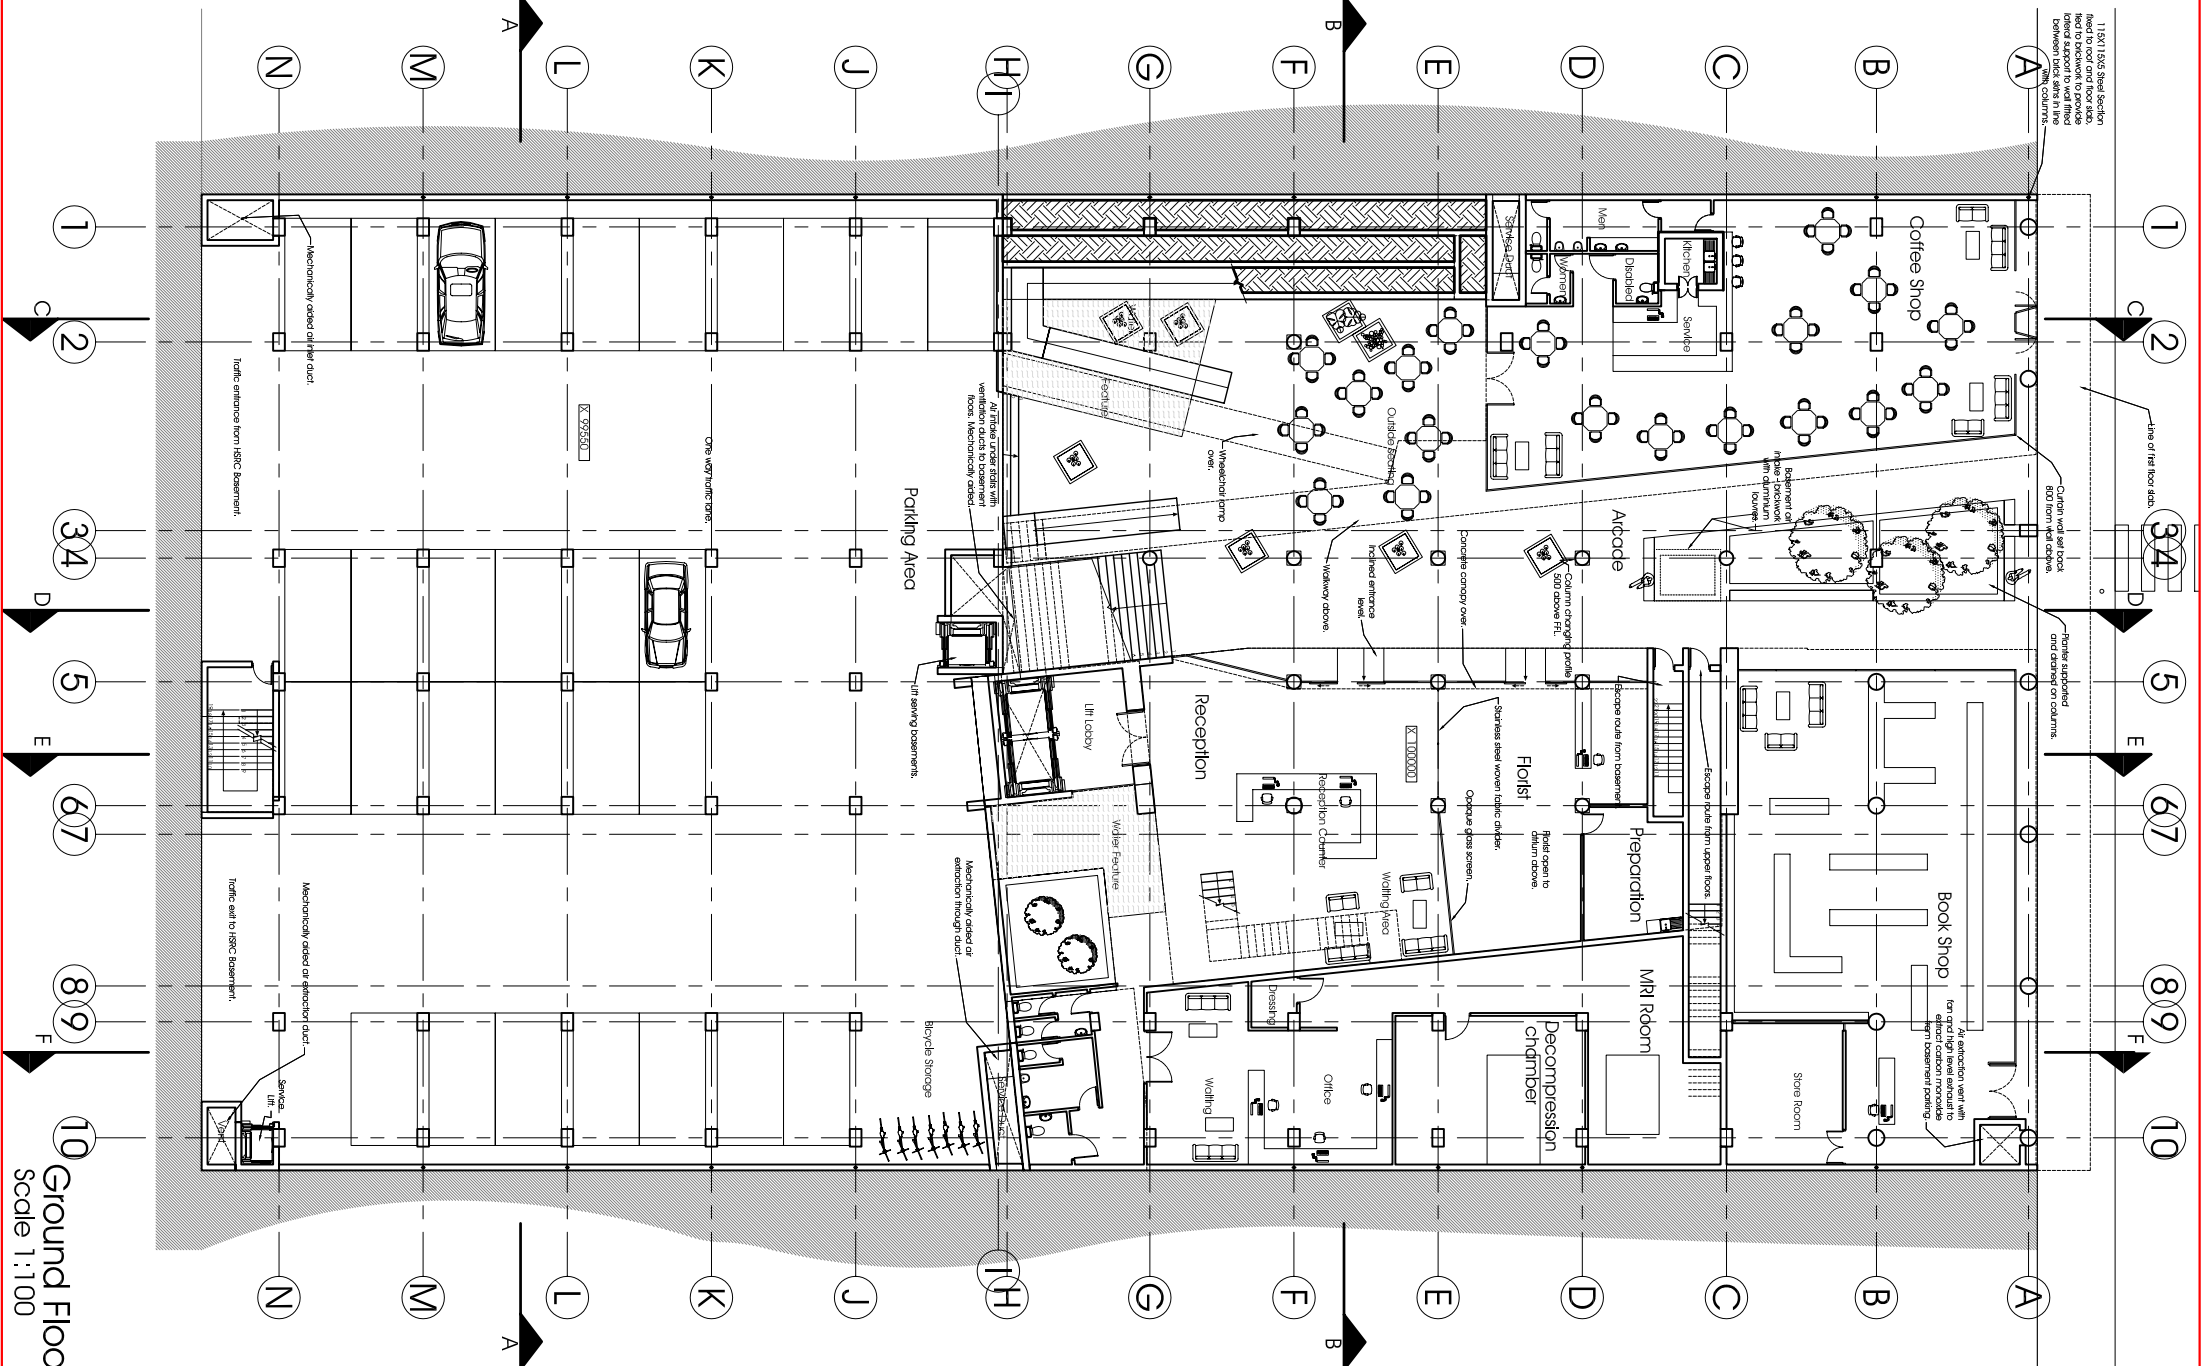


10 Ground Floor Plan
Scale 1:100

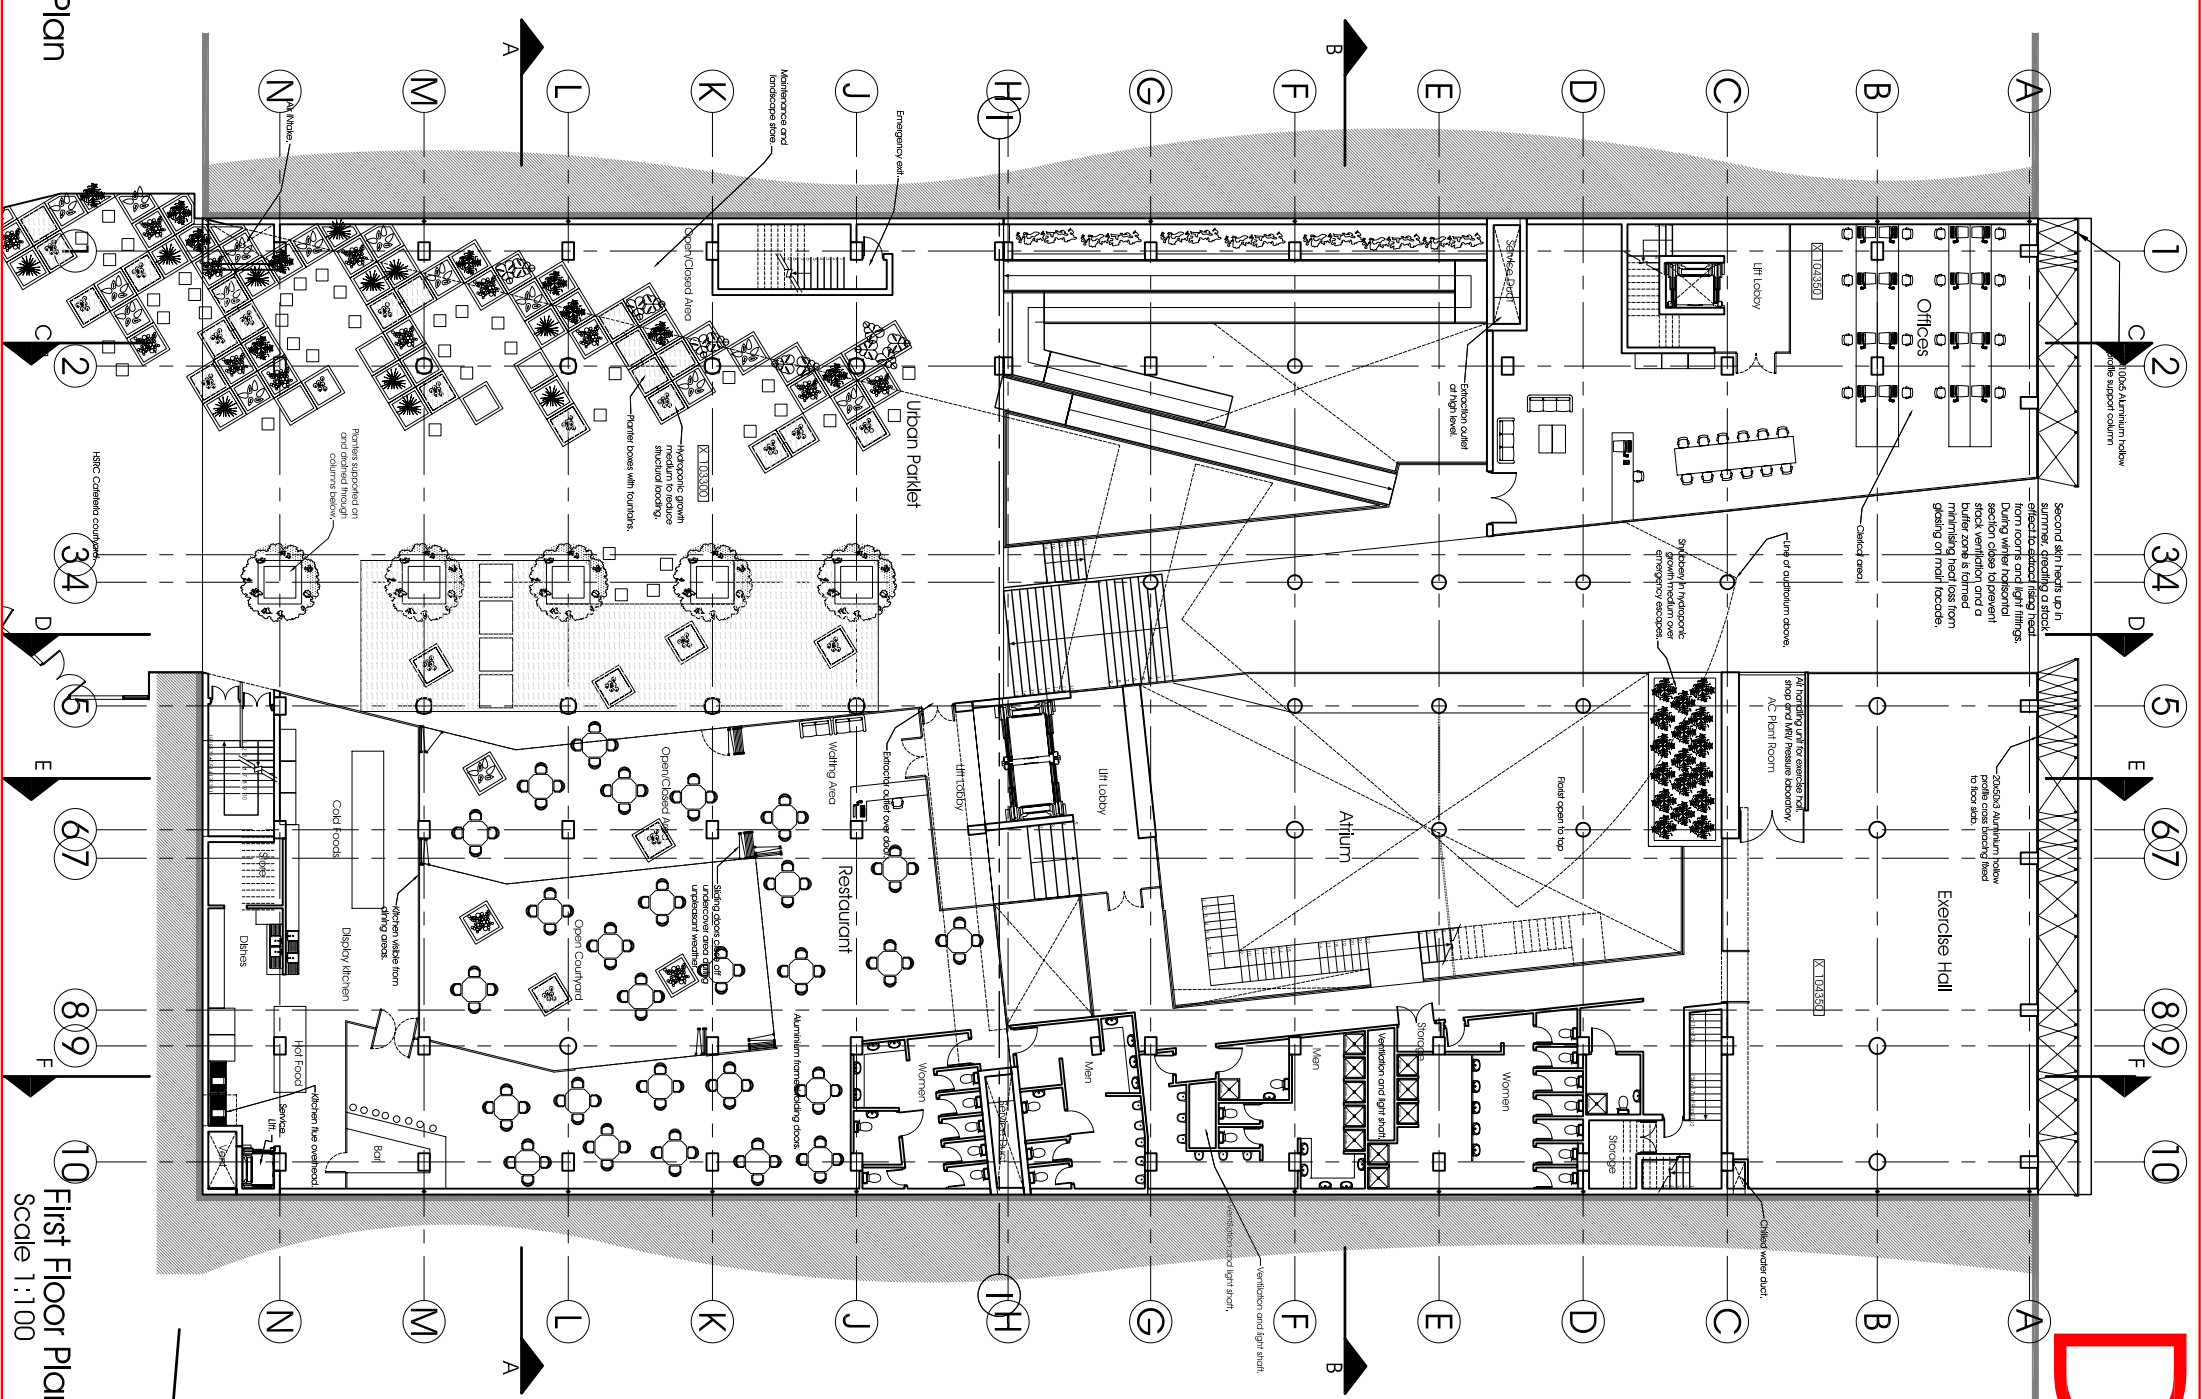

10 First Floor Plan
Scale 1:100

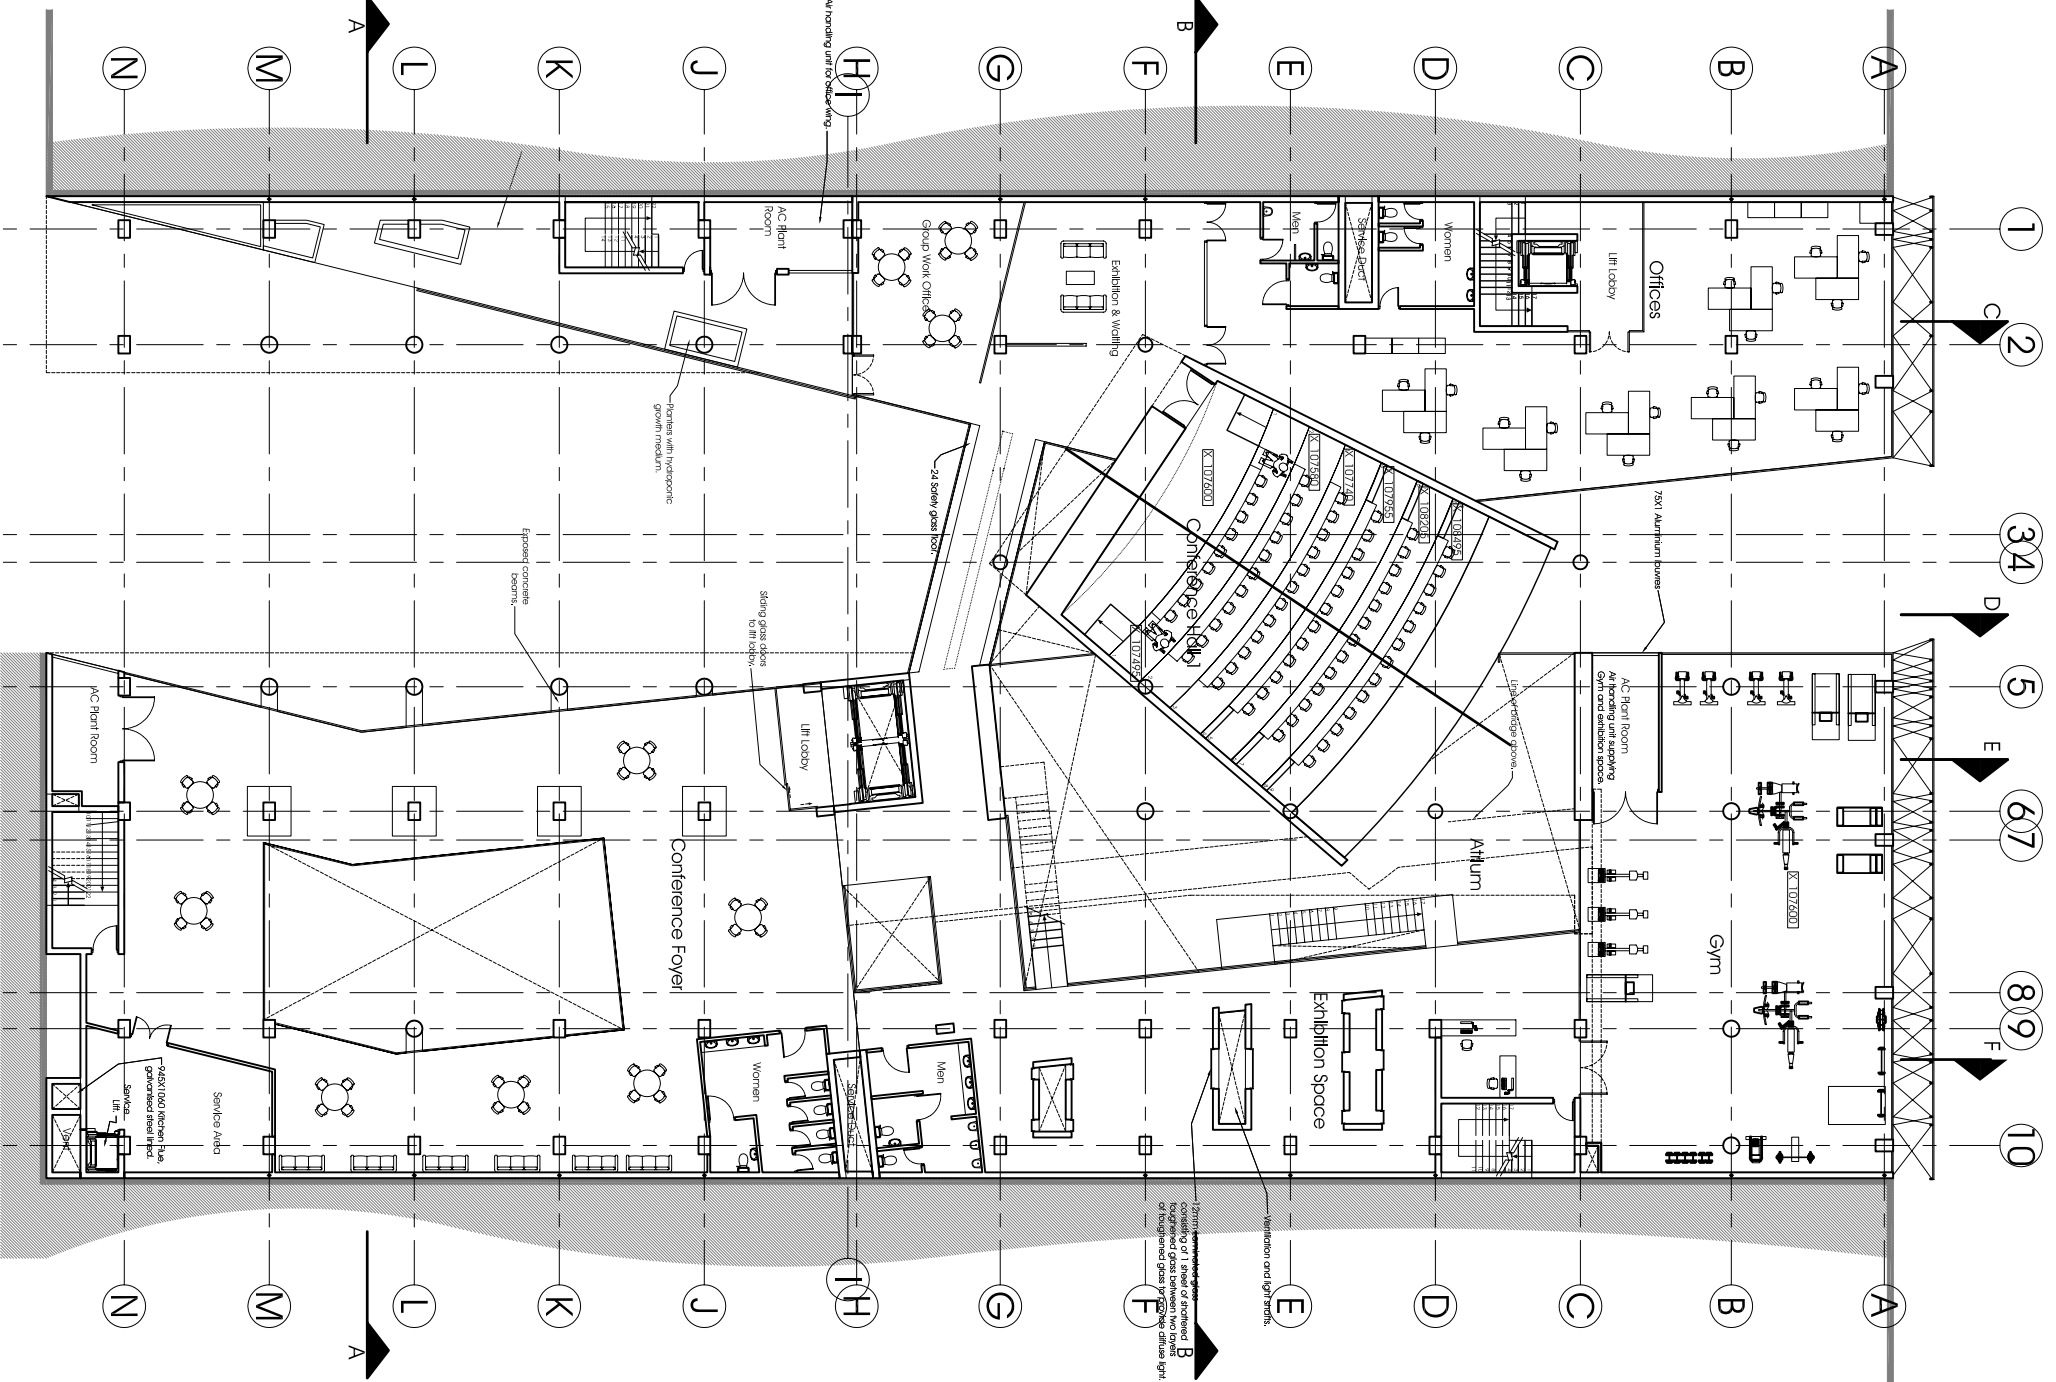

10 Second Floor Plan
Scale 1:100

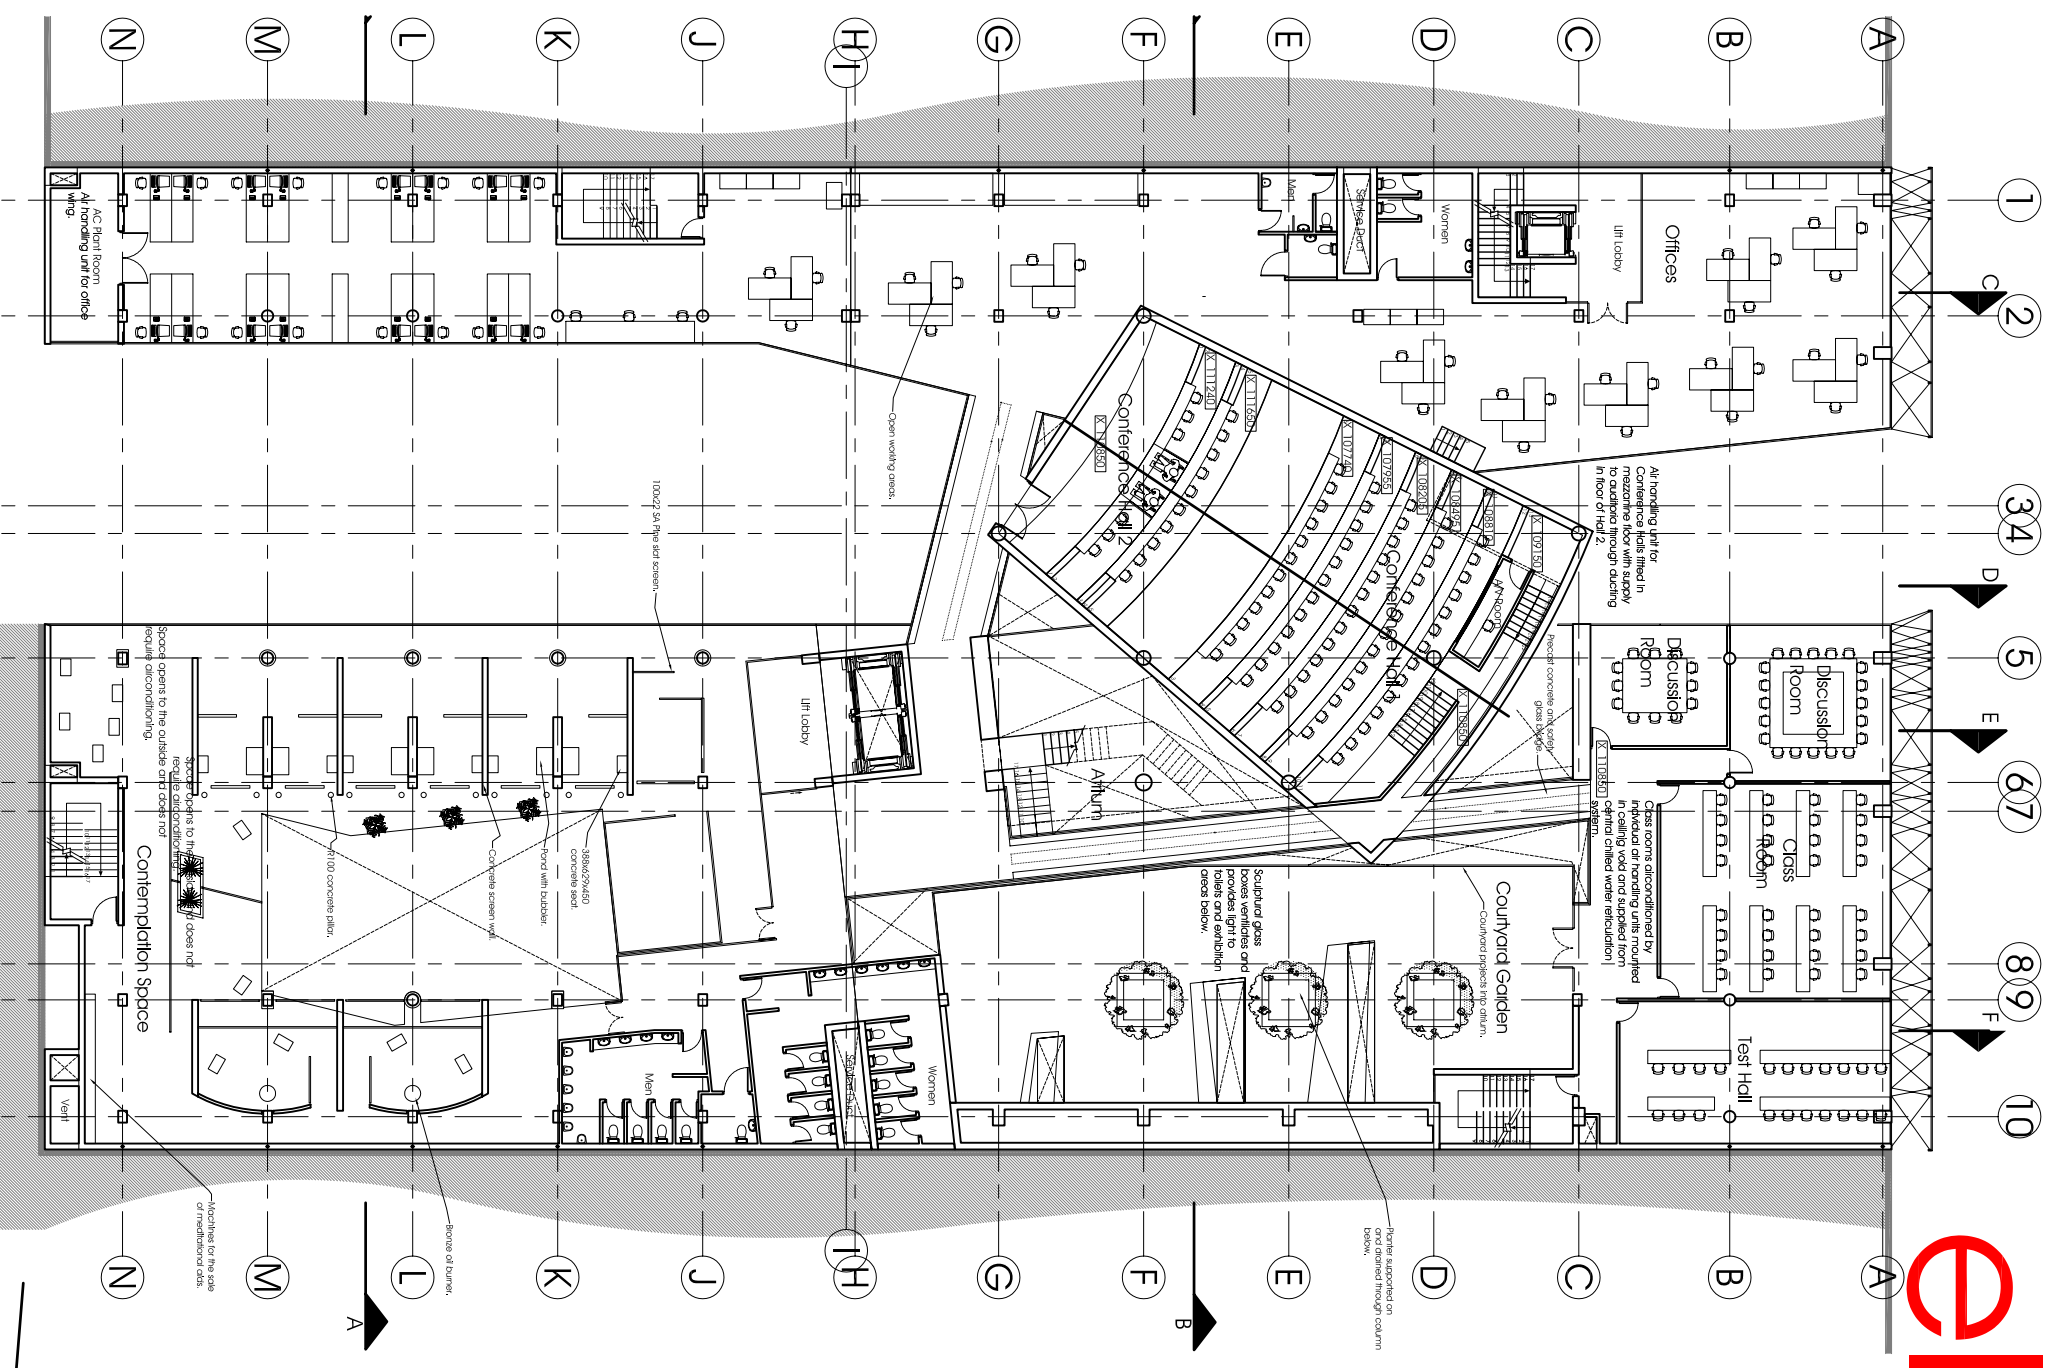

10 Third Floor Plan
Scale 1:100

