






## SECTION 8

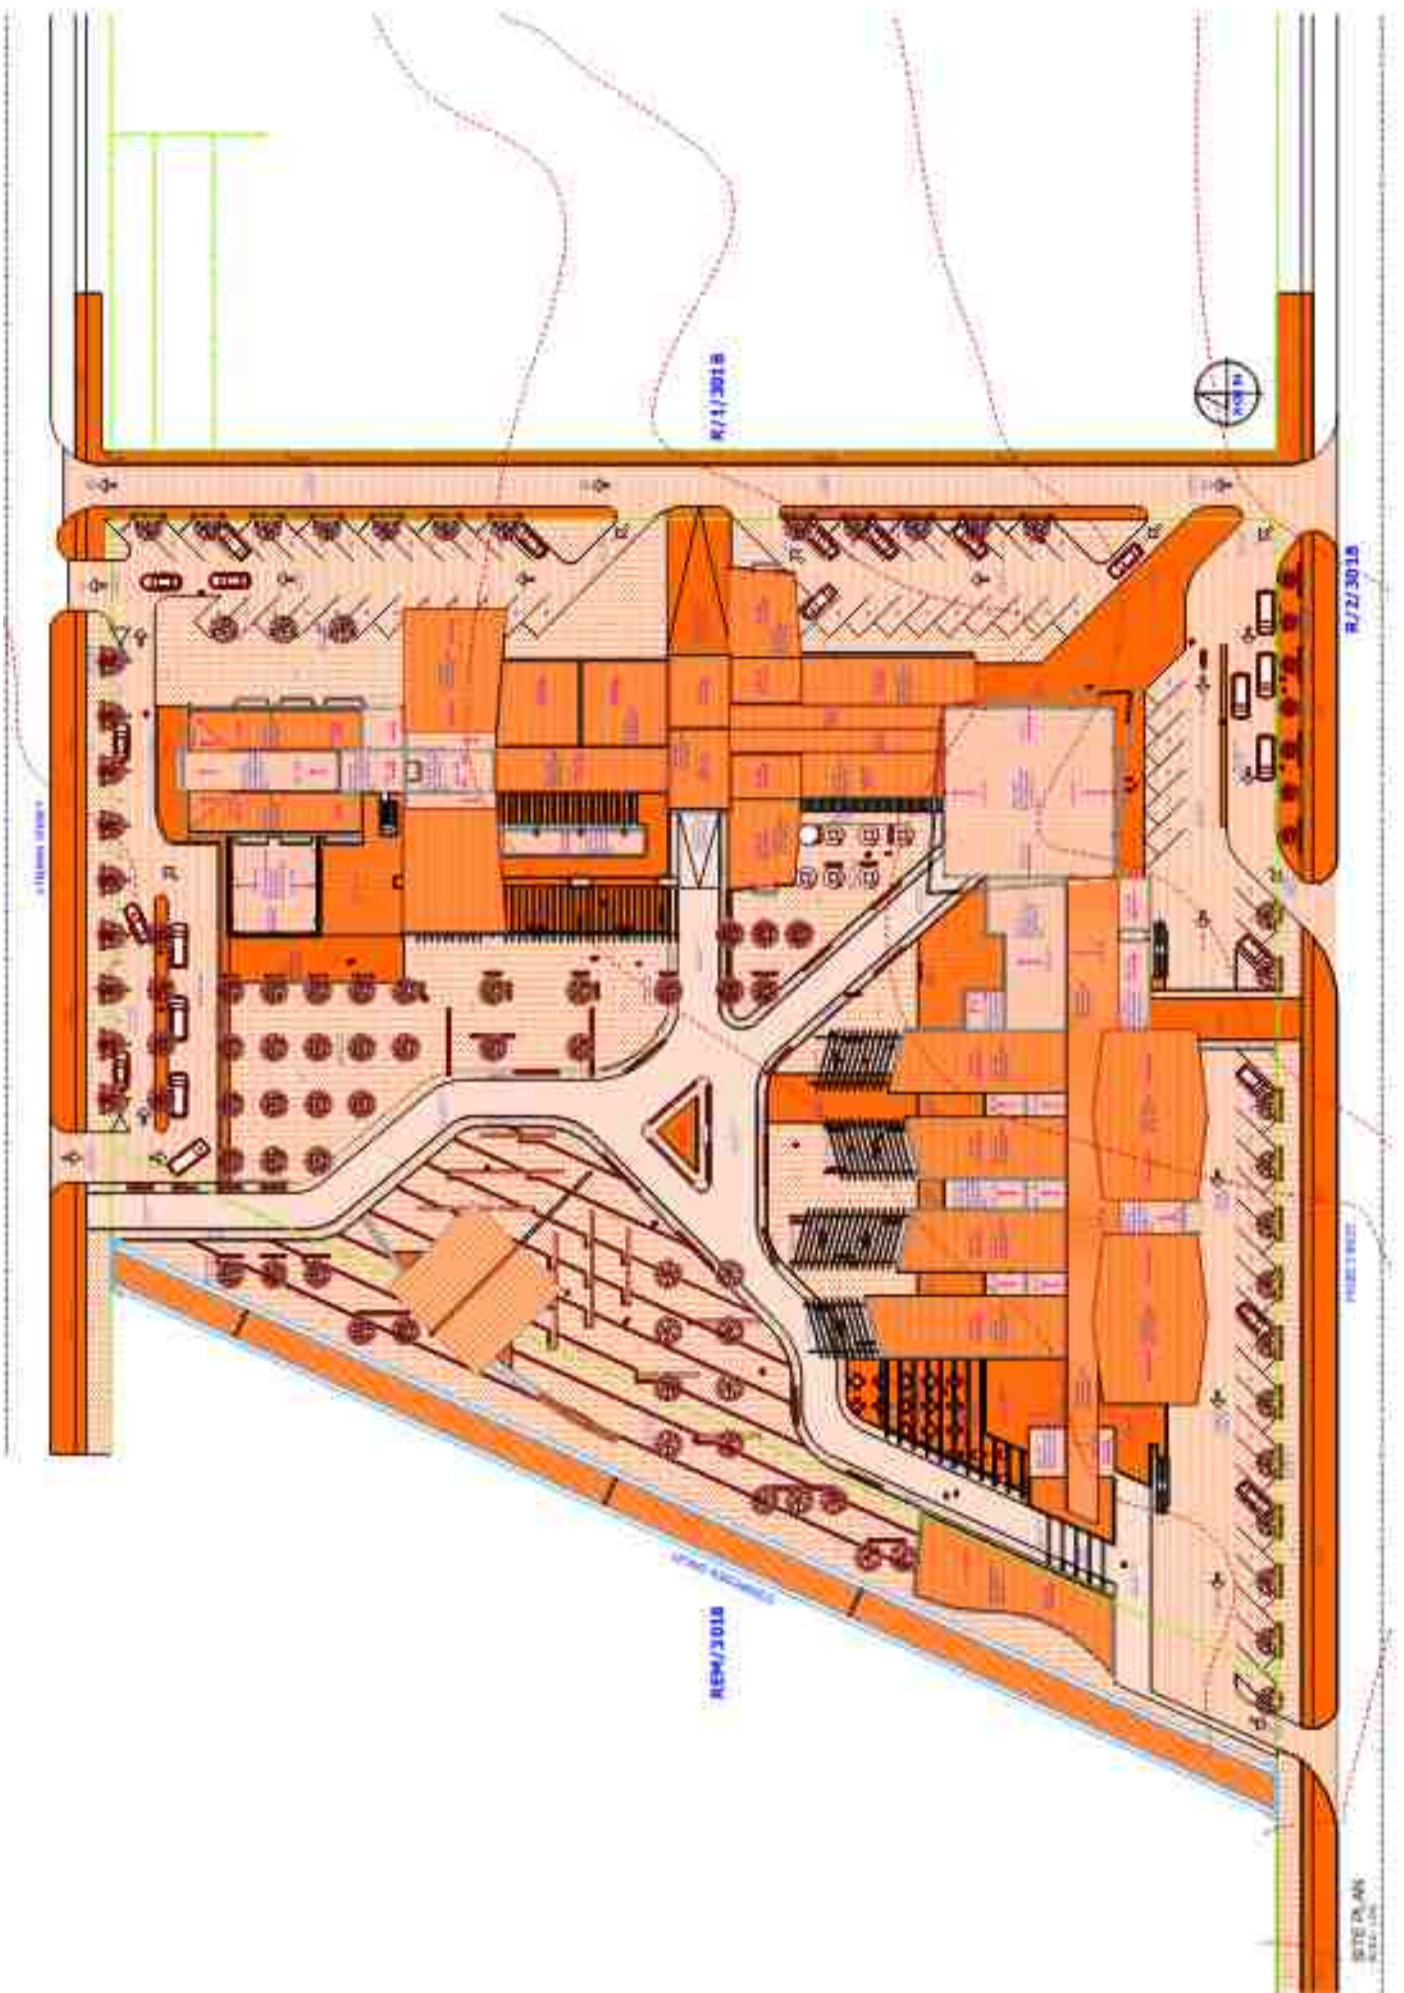

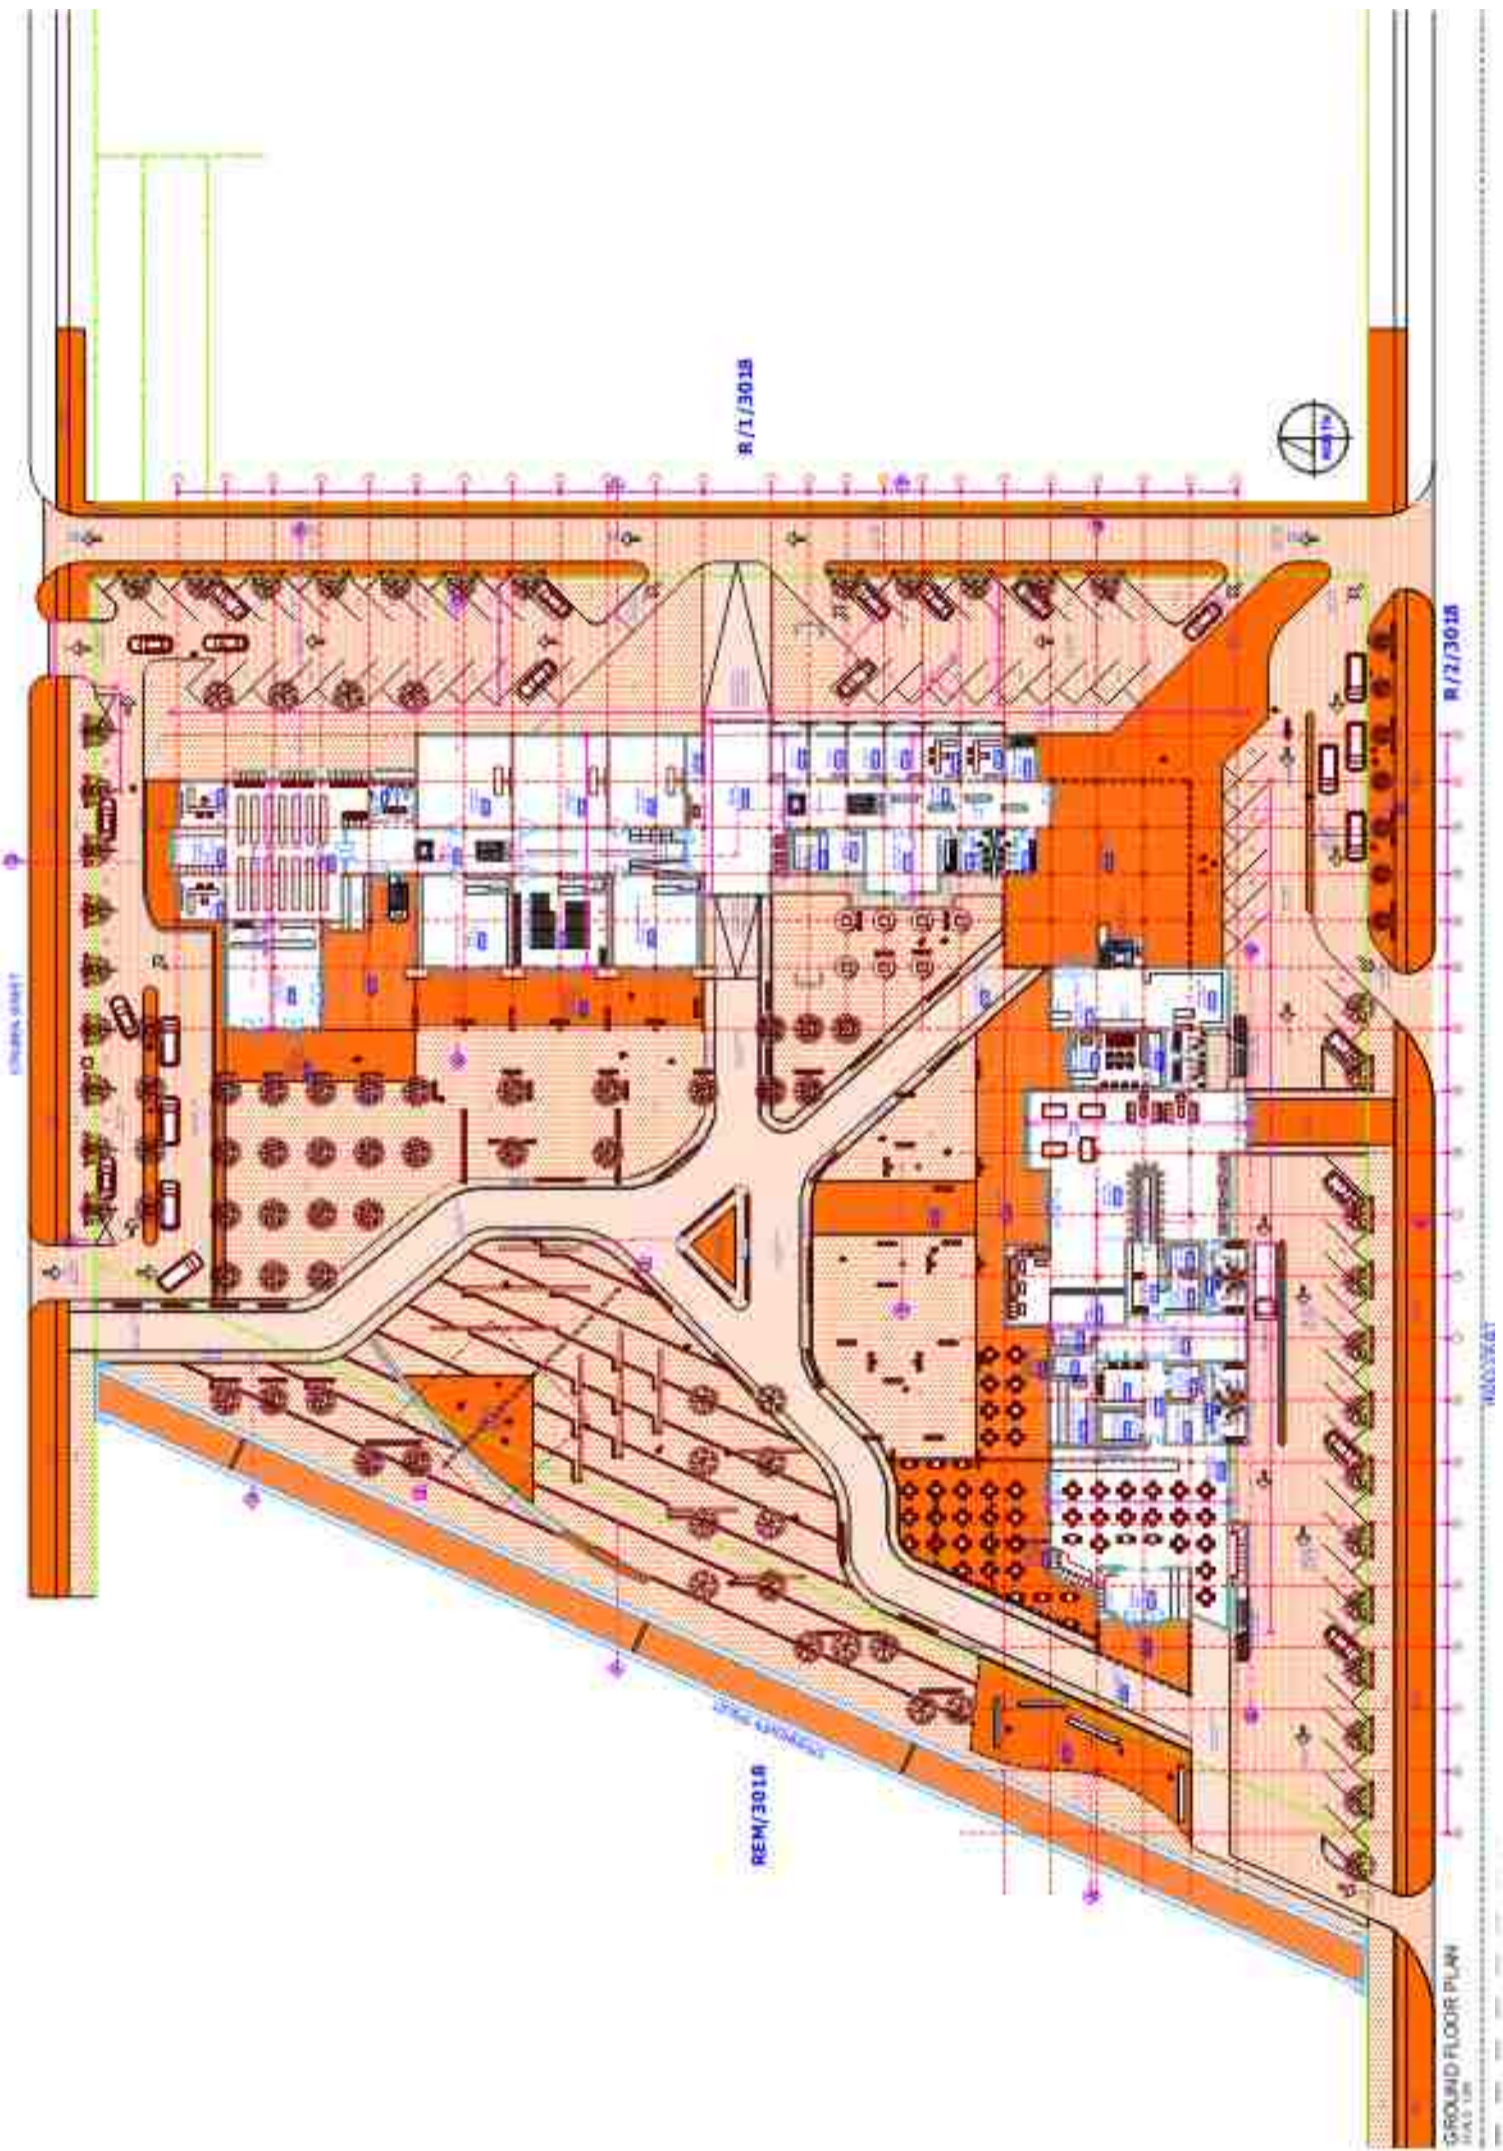

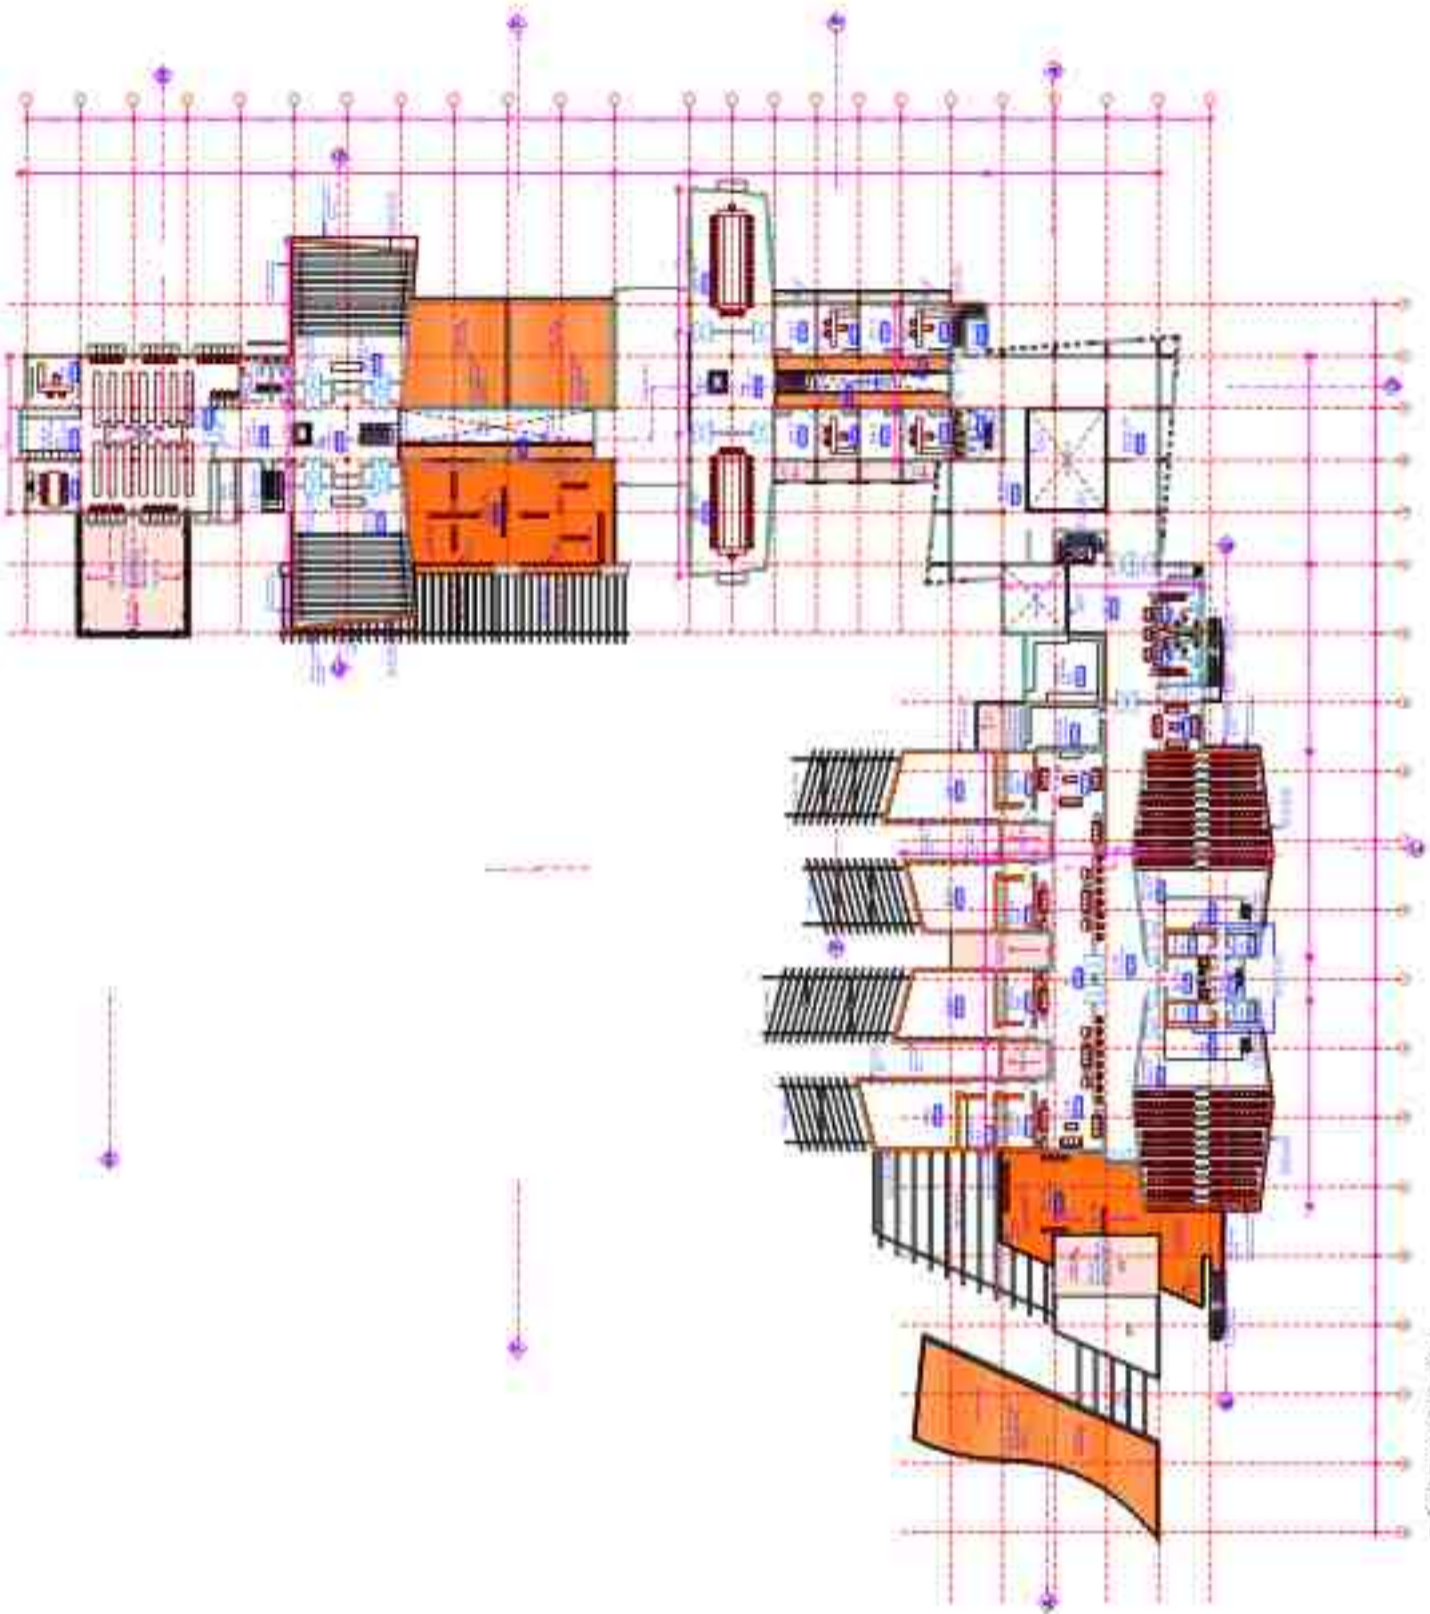


FIRST FLOOR PLAN  
SCALE 1:100


### 8.3 First Floor Plan

8.4 Sections



SECTION A-A  
SCALE 1:100

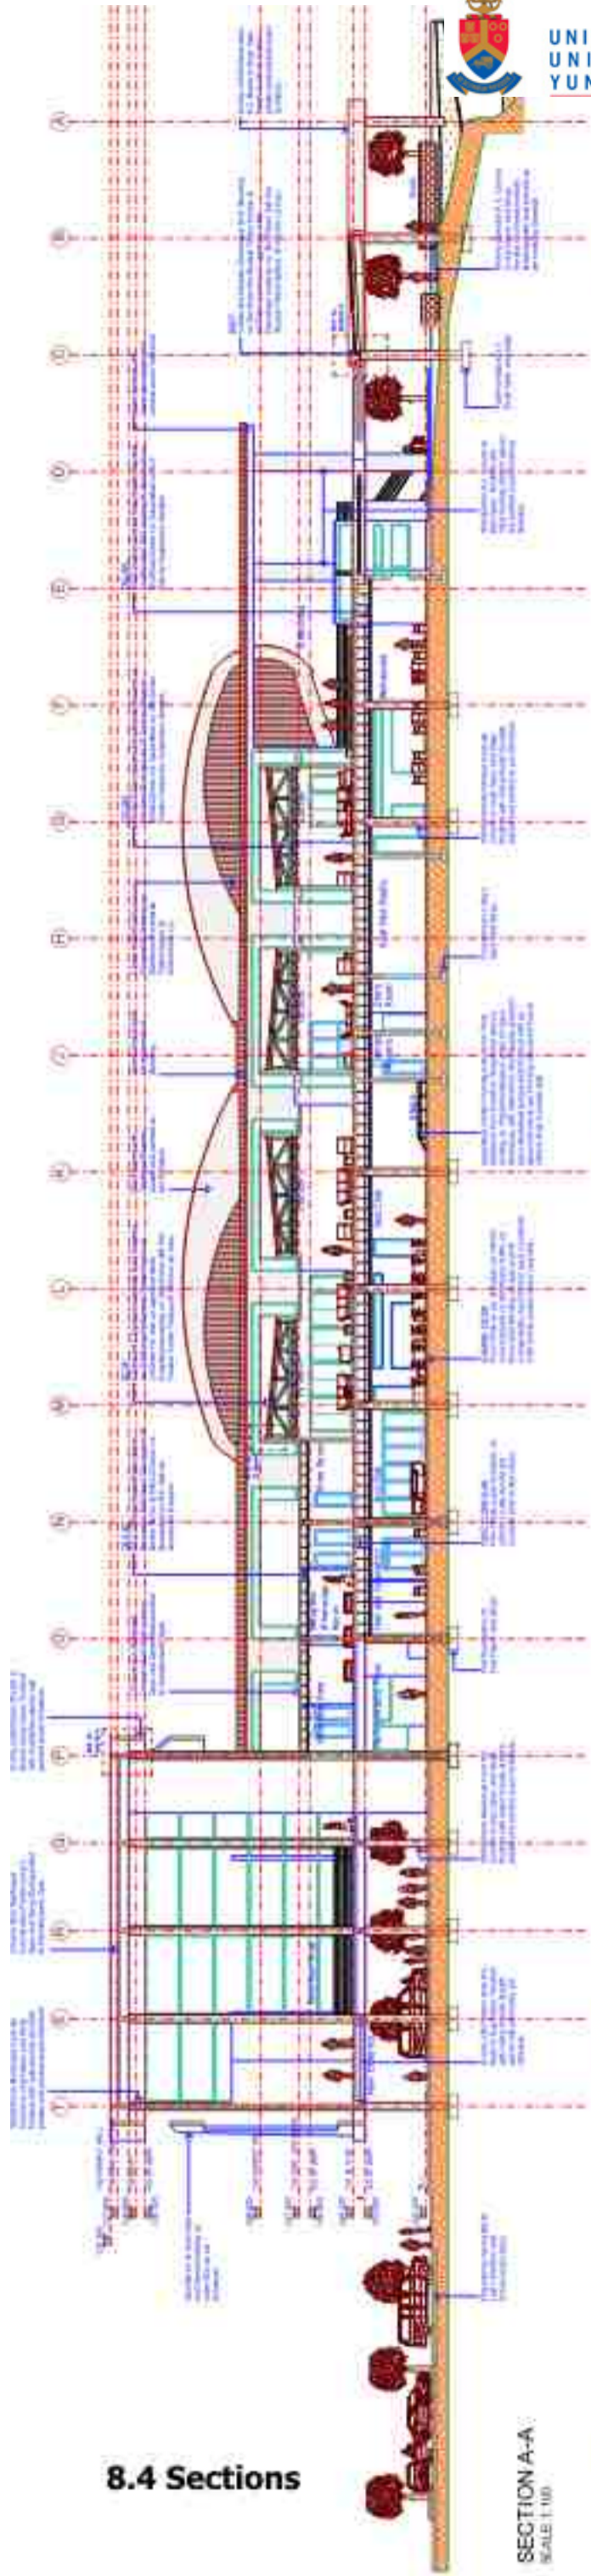


SECTION B-B  
SCALE 1:100

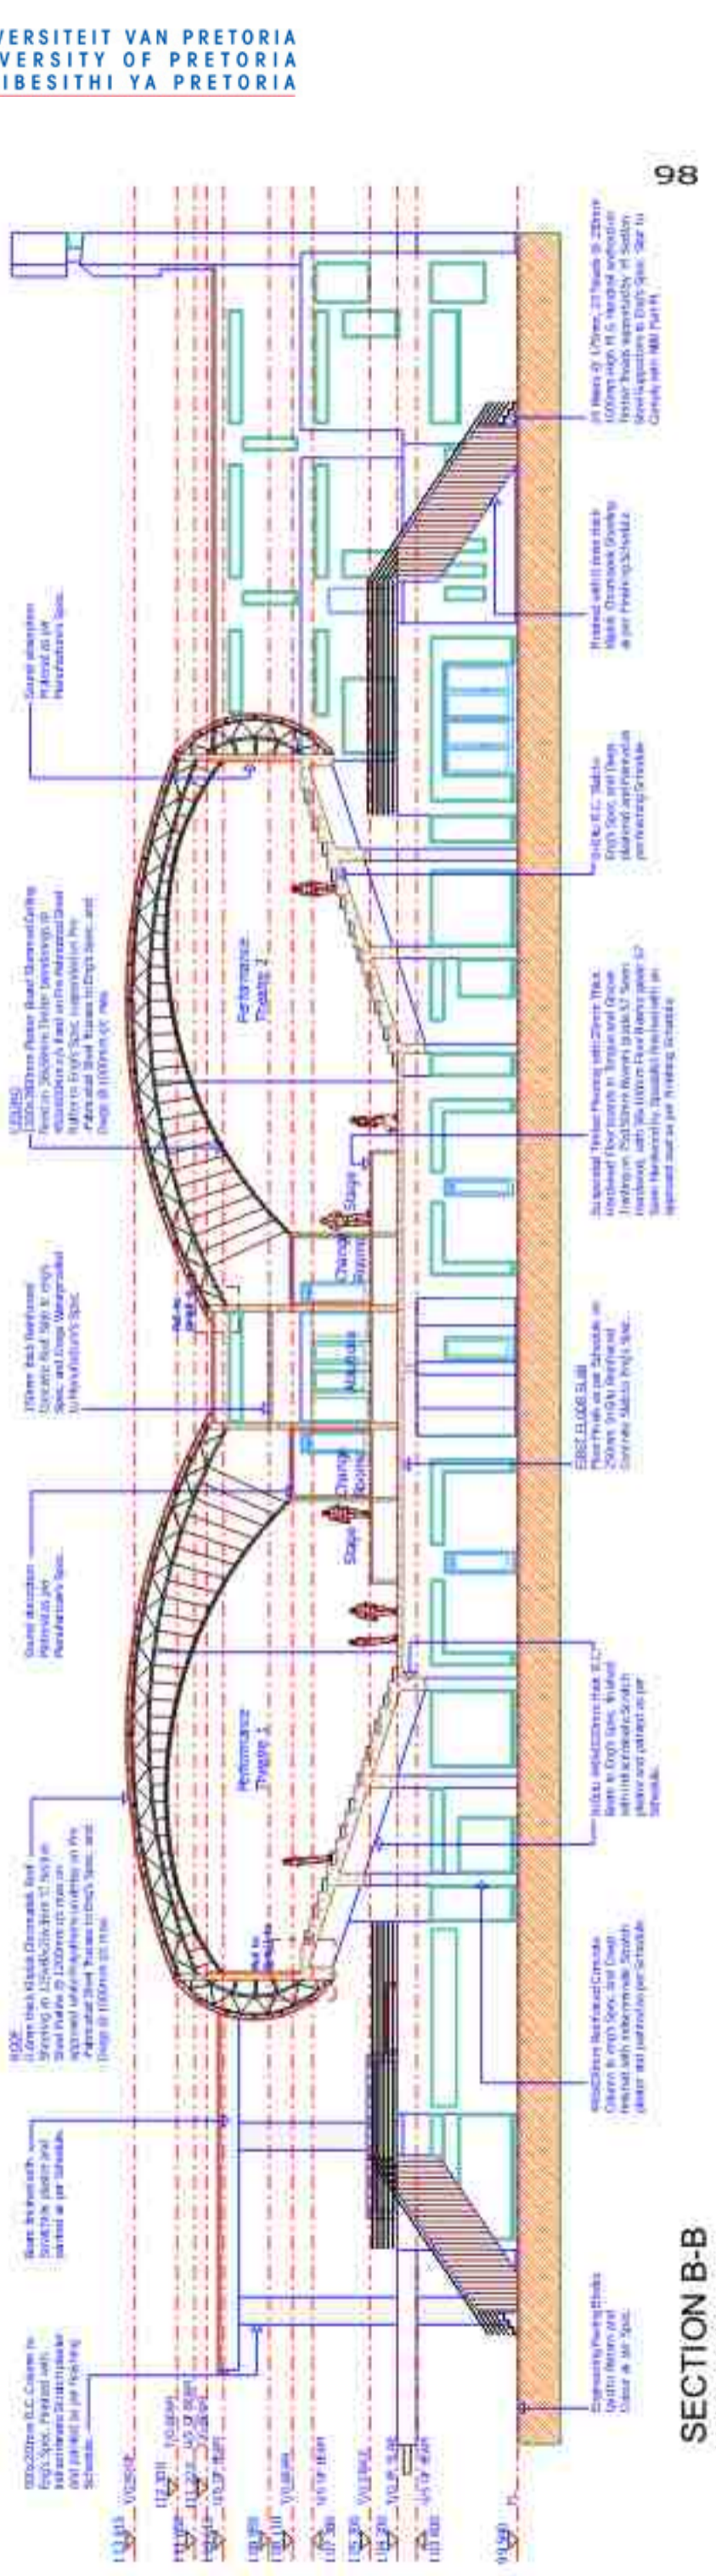

SECTION B-B  
SCALE 1:100

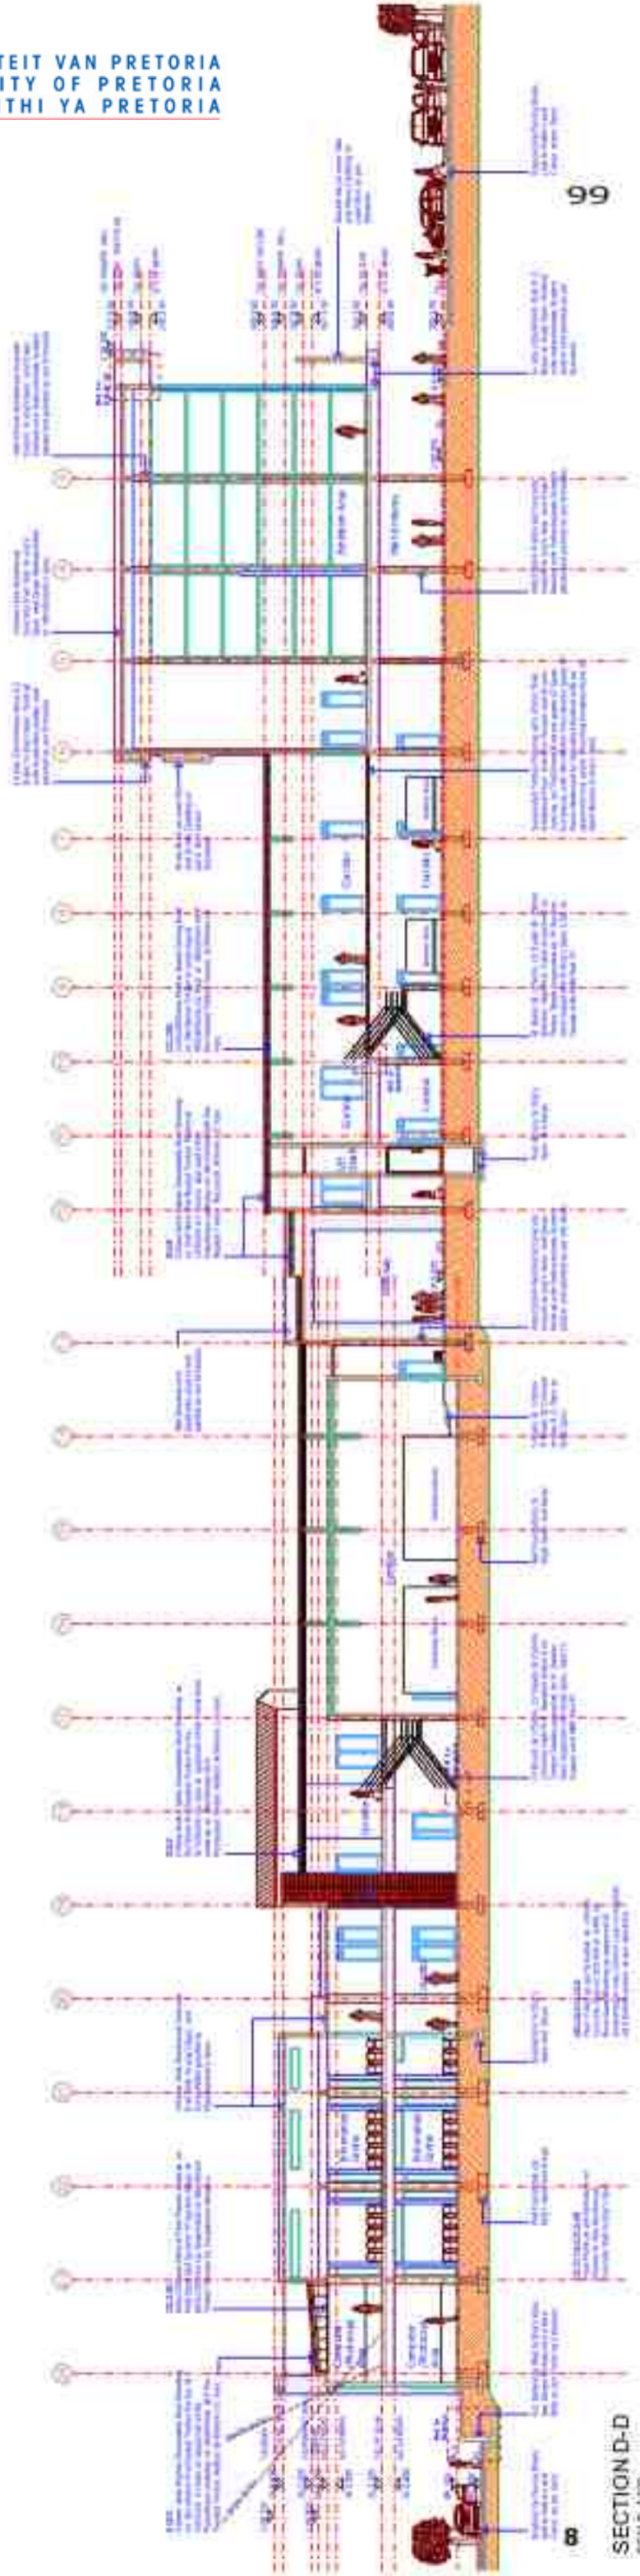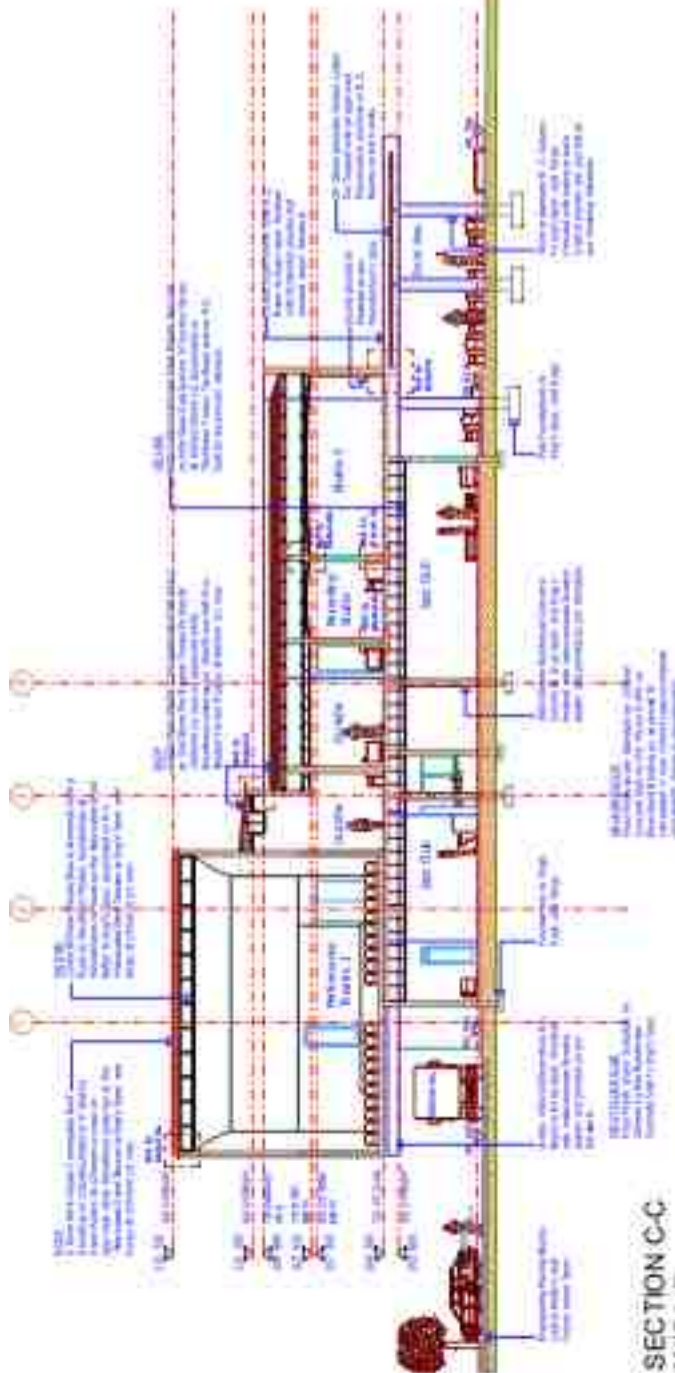

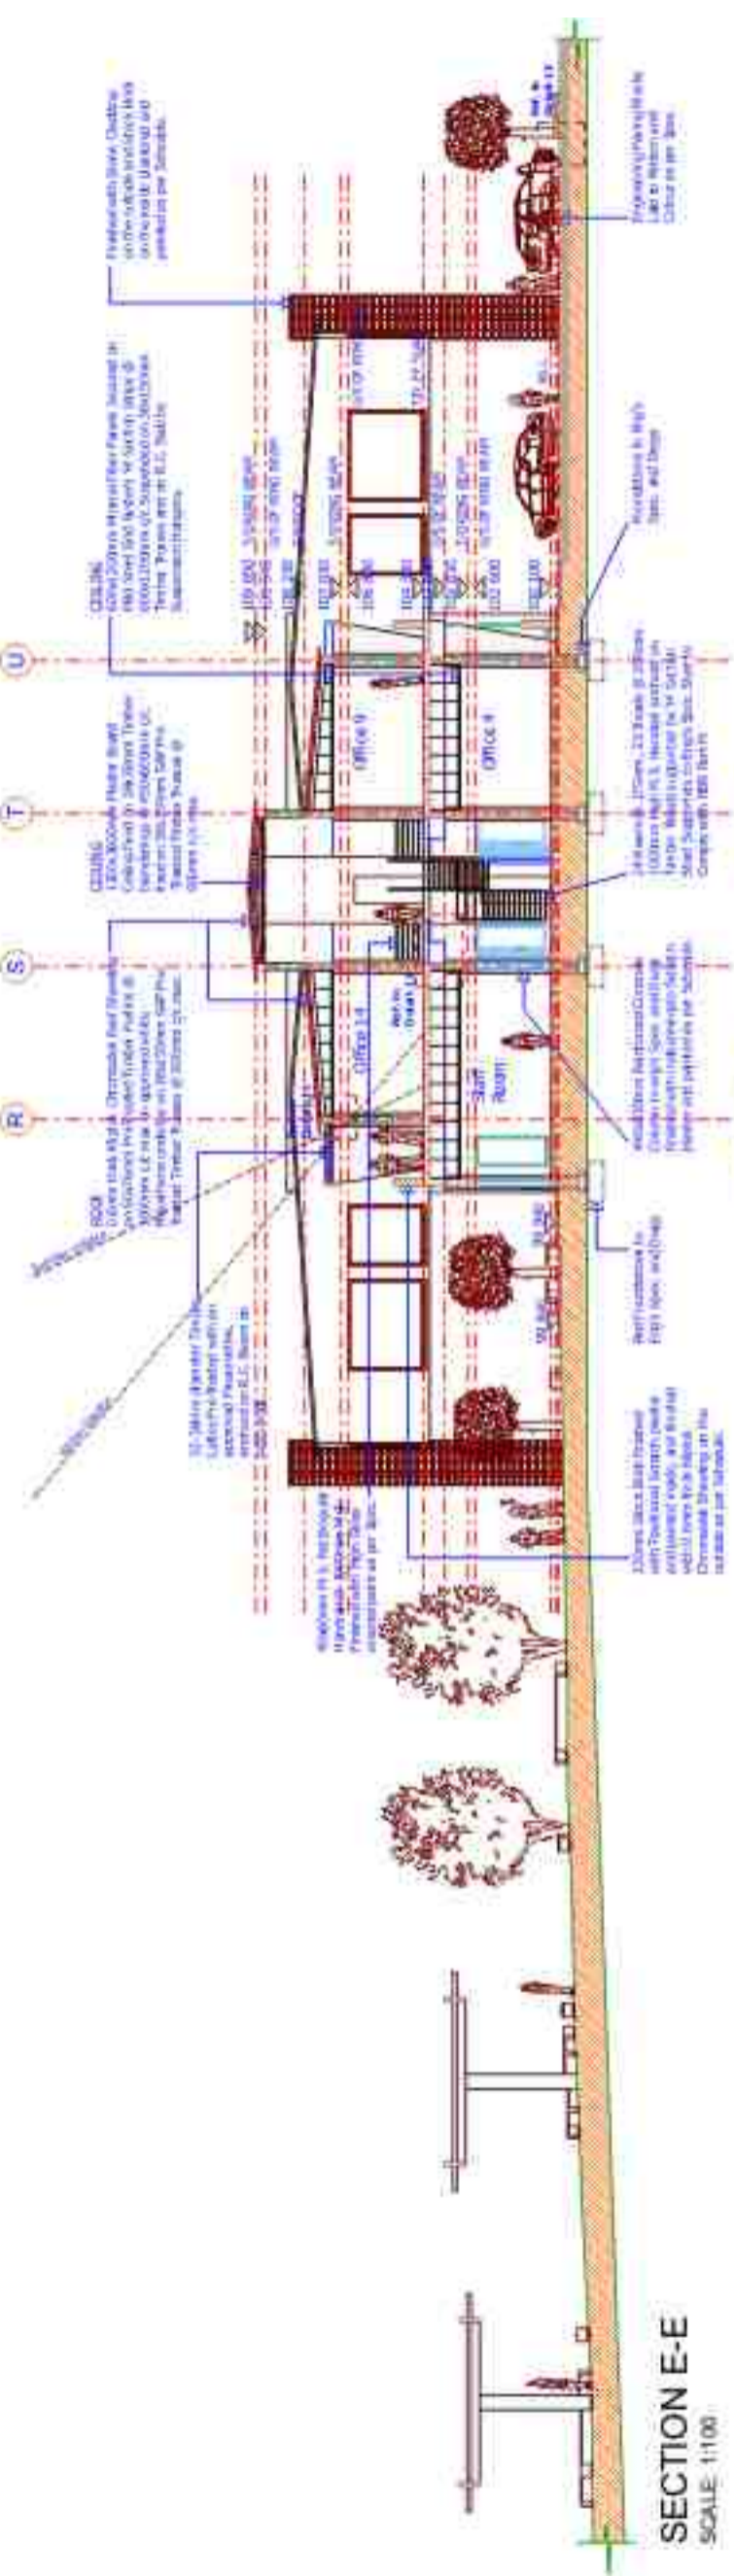

SECTION E-E  
SCALE: 1:100

**RECEPTION AREA**  
Reception in High Store and Drop

**STAFF ROOM**  
Staff Room with 20 Seats


**OFFICE 9**  
Office 9 with 20 Seats

**OFFICE 10**  
Office 10 with 20 Seats


**STAIRCASE**  
Central Staircase

**RECEPTION**  
Reception in High Store and Drop


**LANDSCAPE**  
Landscaping with trees and paved area

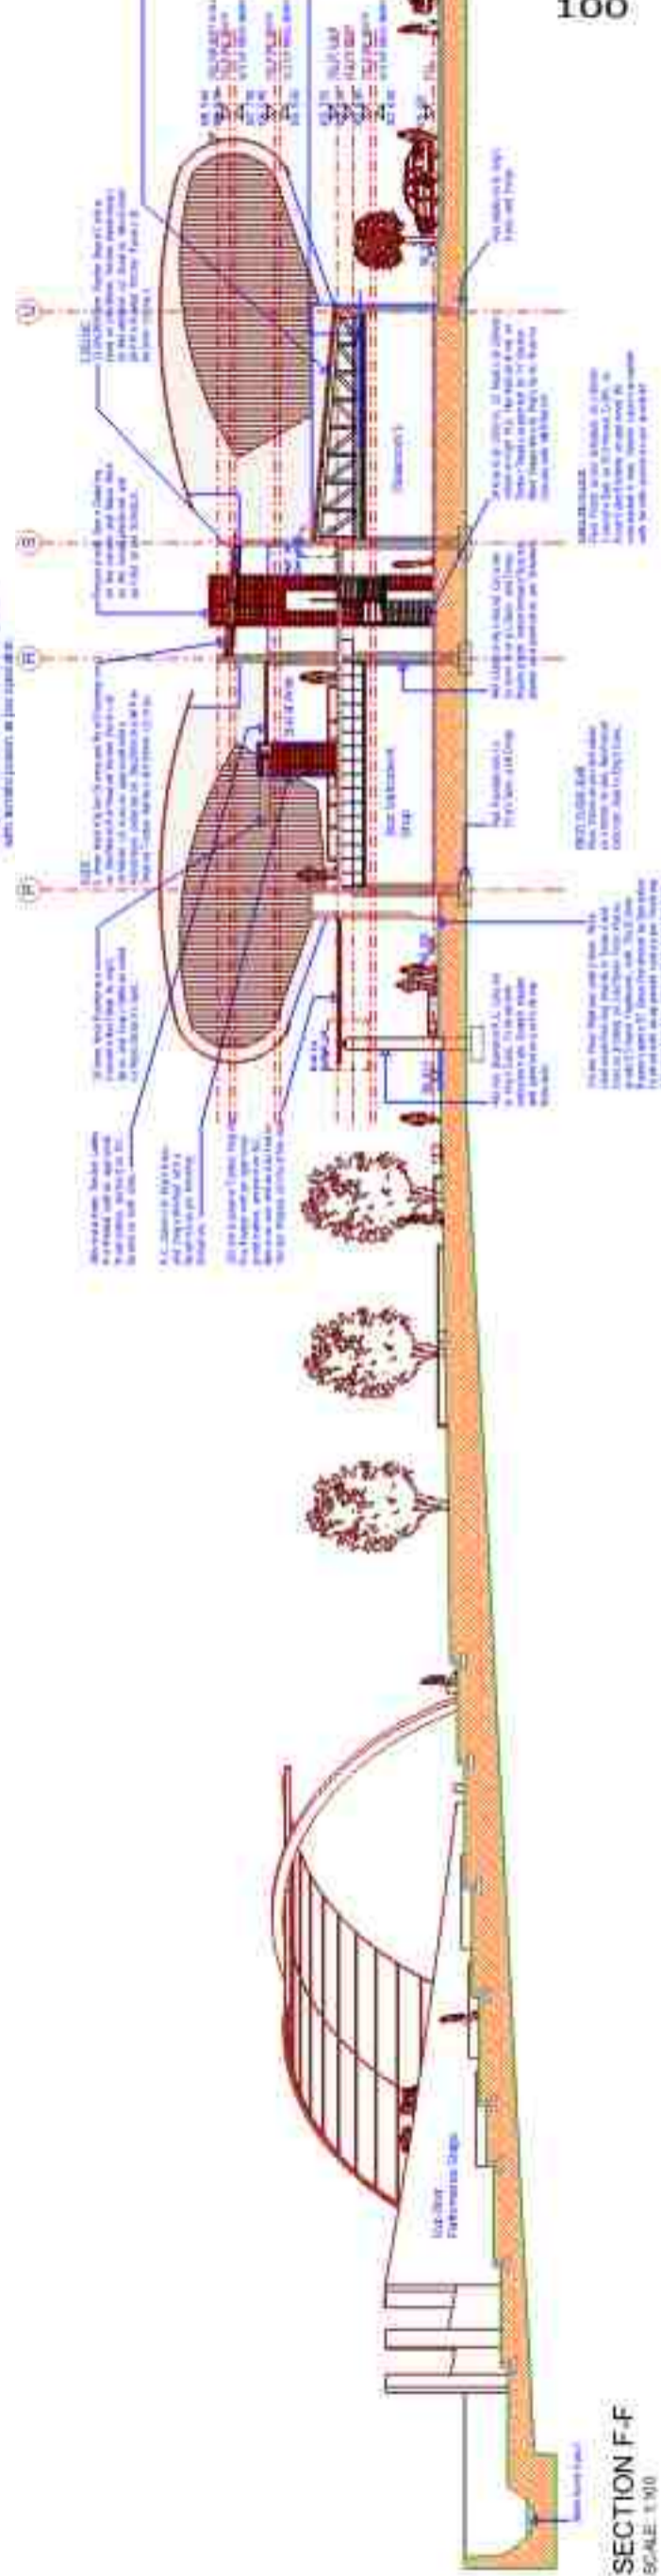


SECTION F-F  
SCALE: 1:100

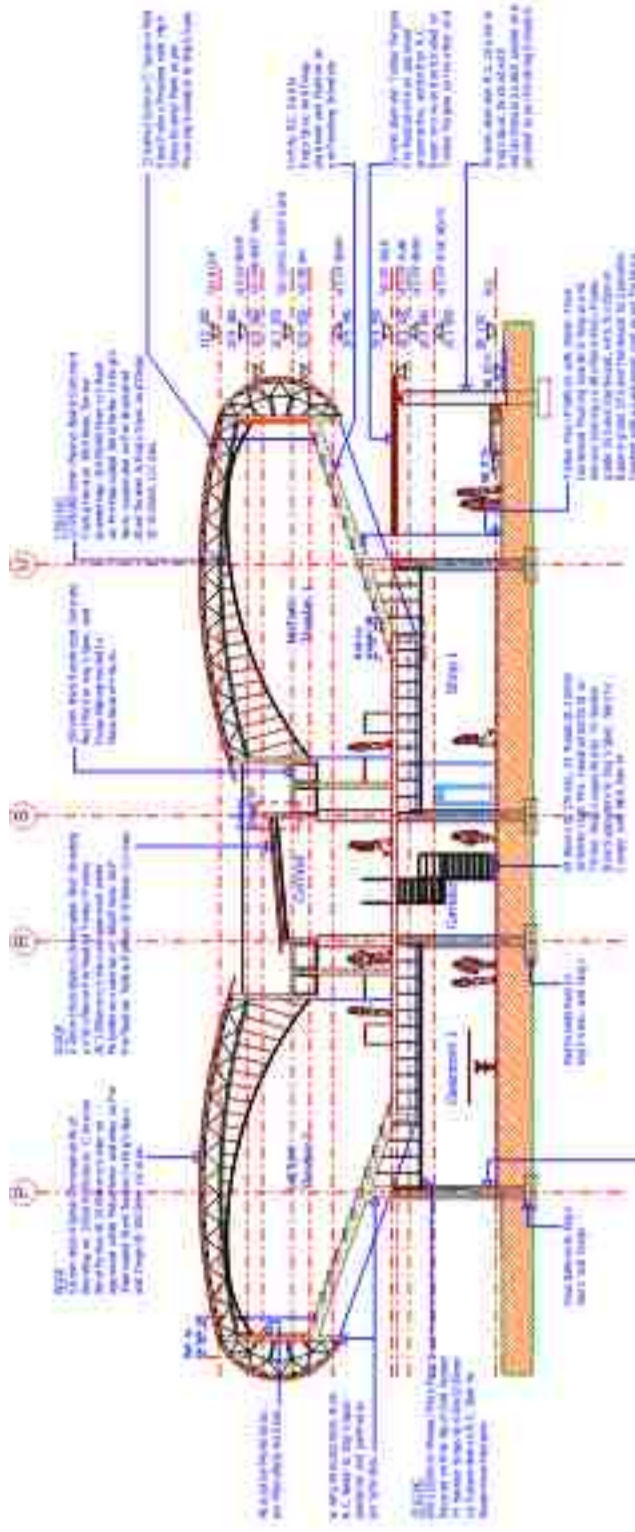

SECTION G-G  
SCALE: 1:100

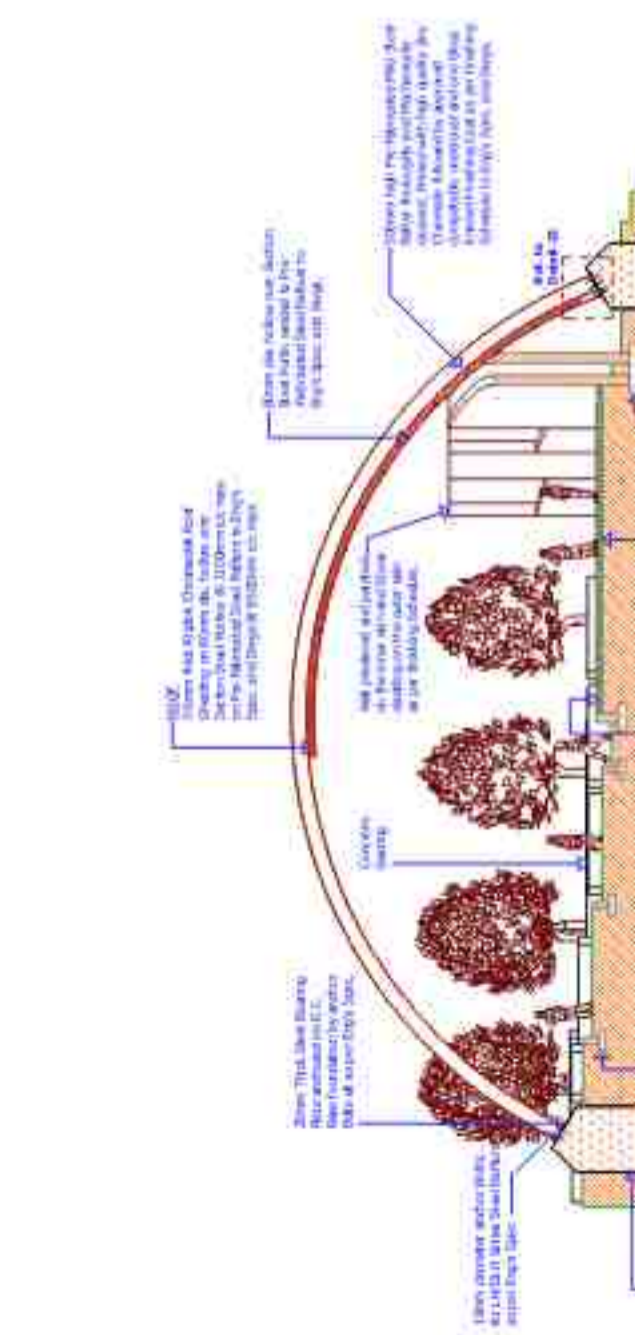


SECTION J-J  
SCALE: 1:100

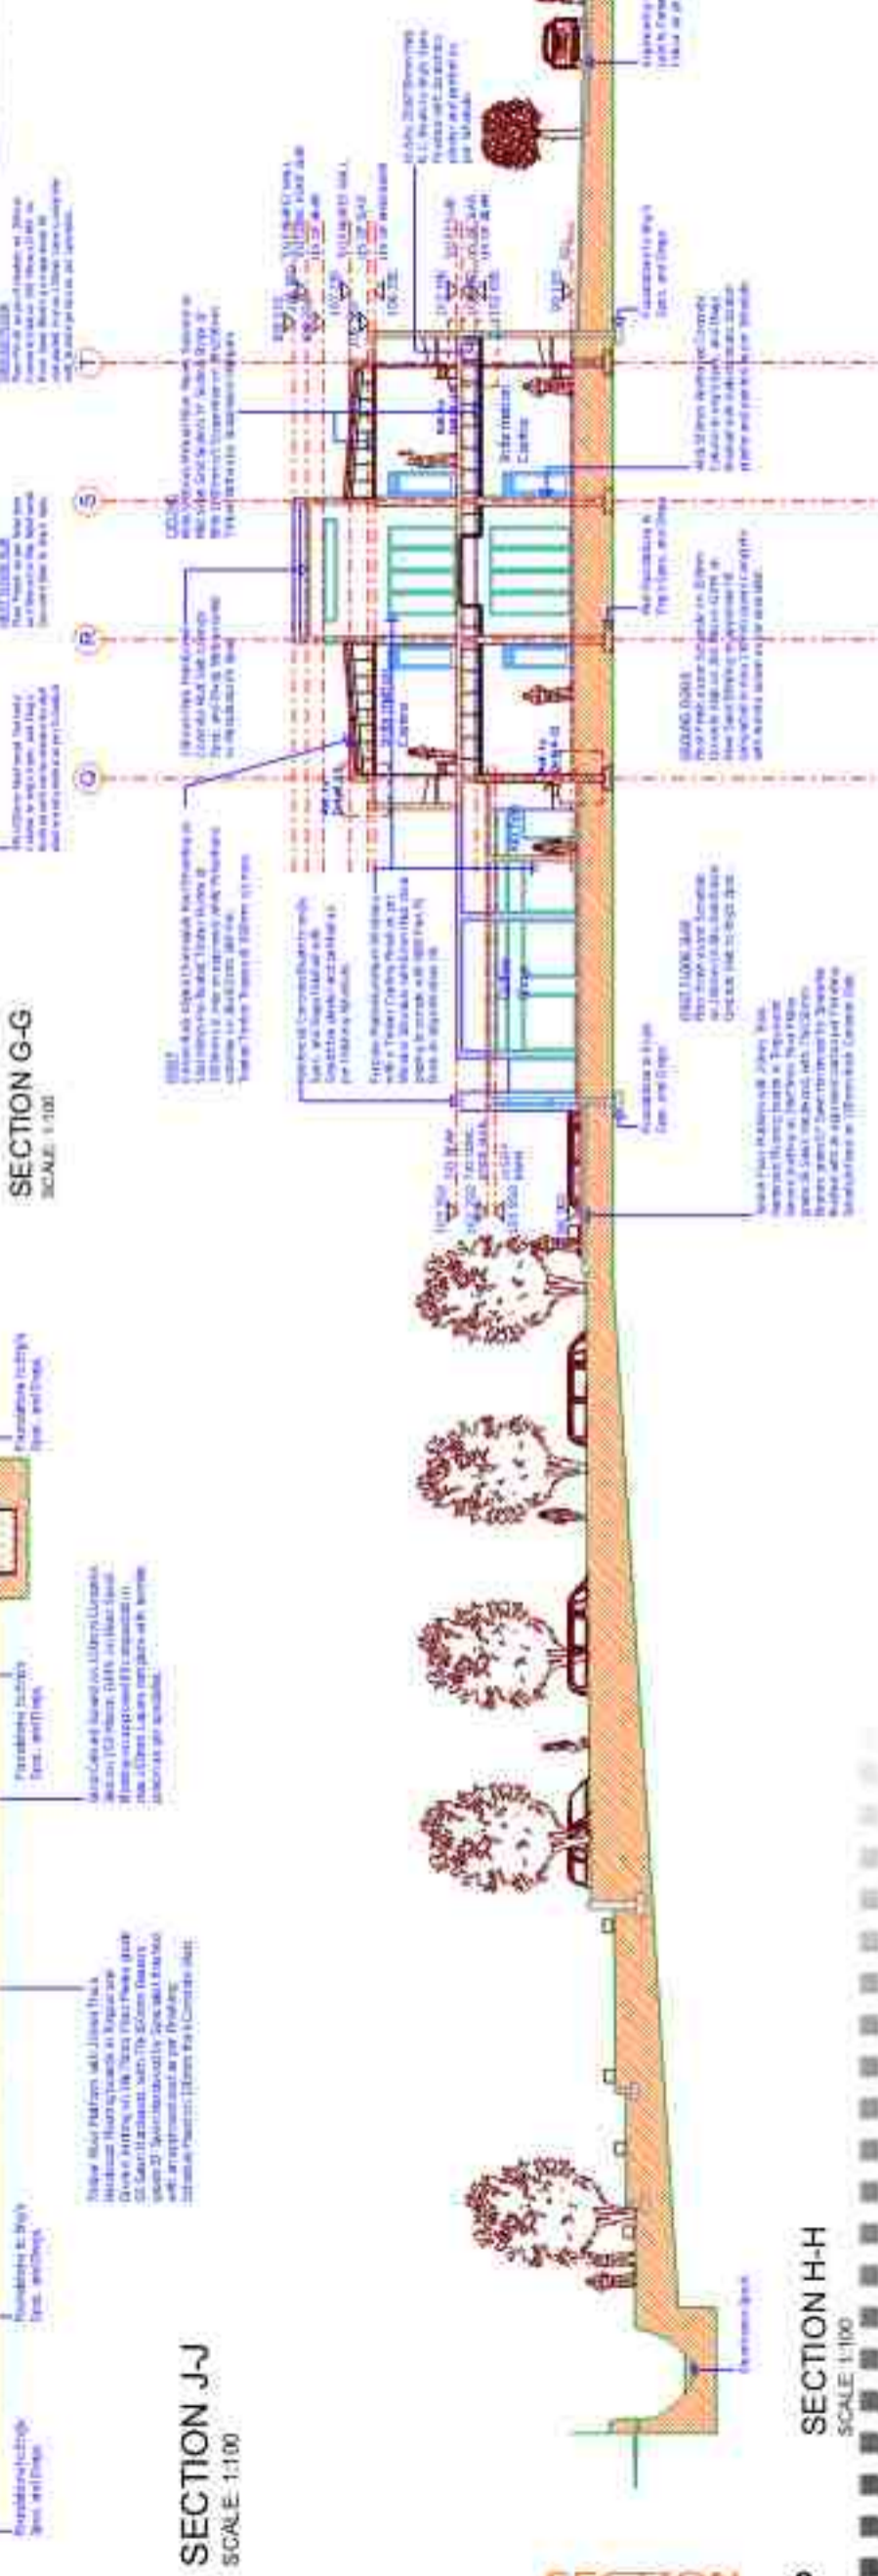


SECTION H-H  
SCALE: 1:100



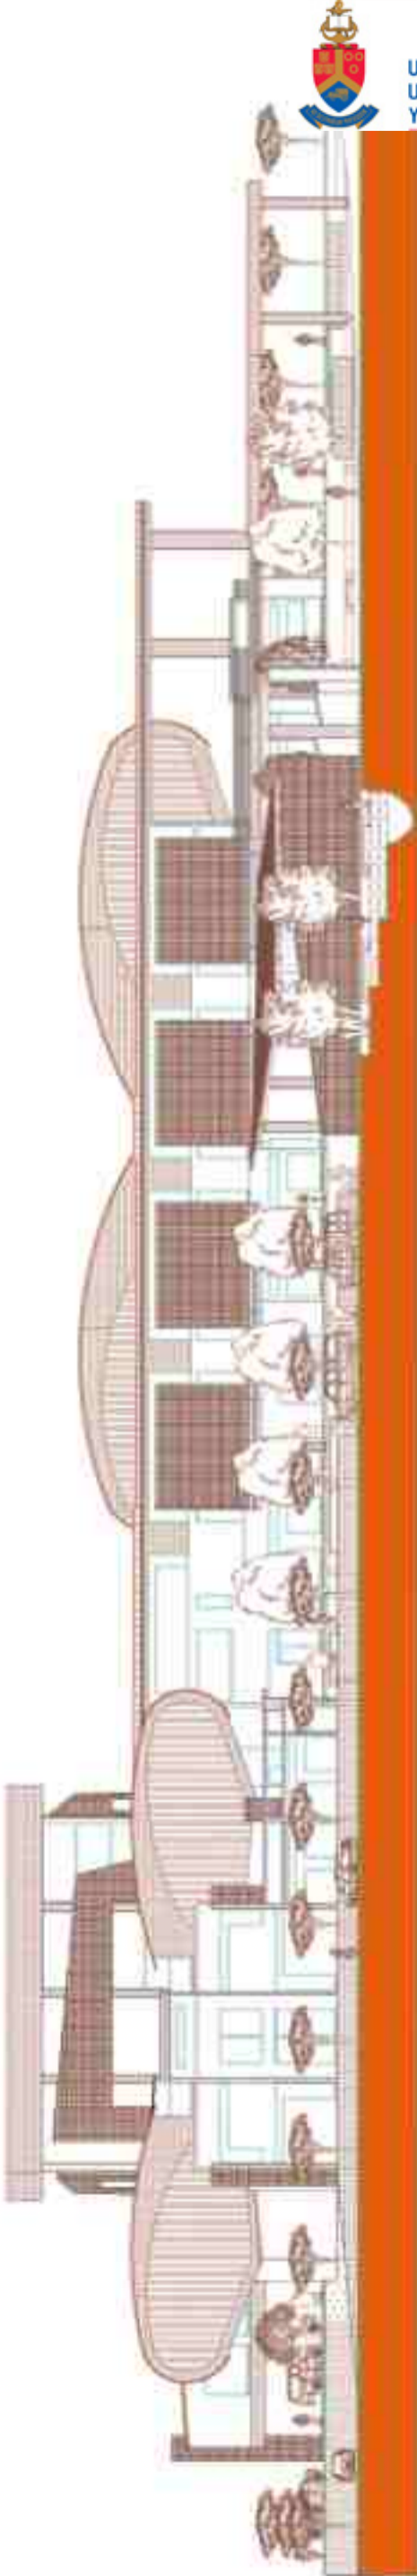

North Elevation  
SCALE: 1:200

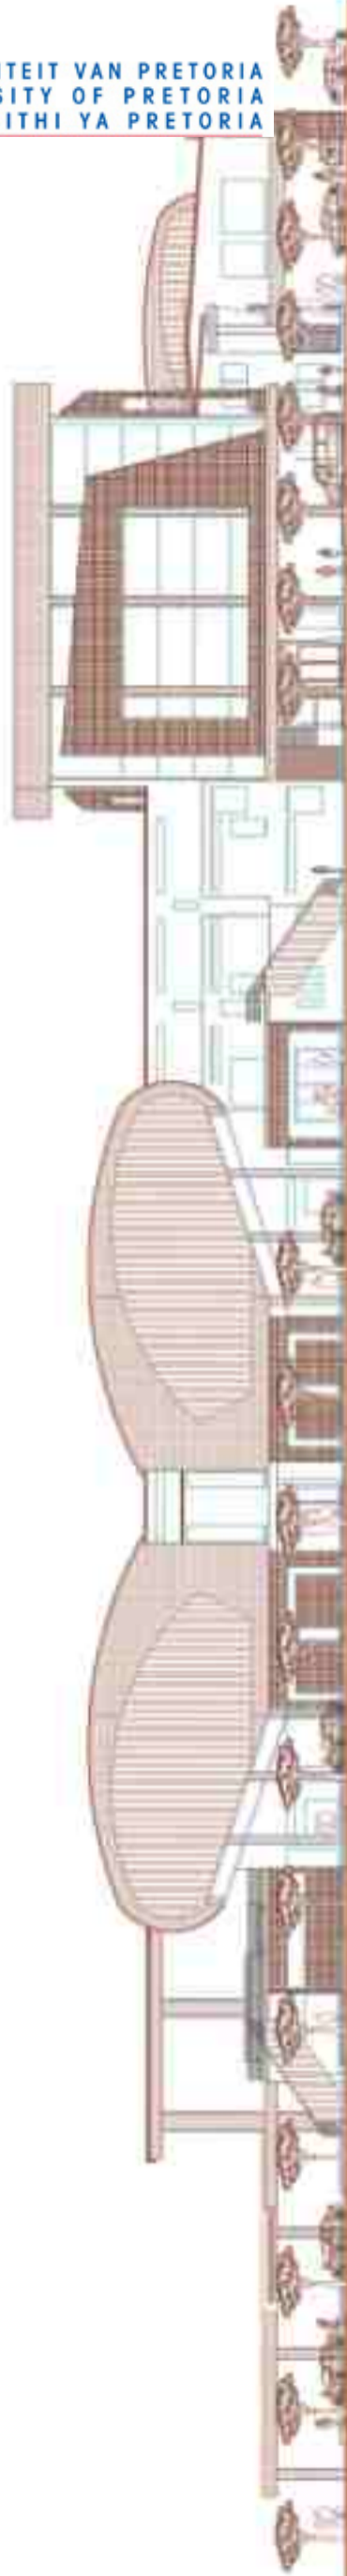


South Elevation  
SCALE: 1:200

## 8.5 Elevations












East Elevation  
SCALE: 1:200

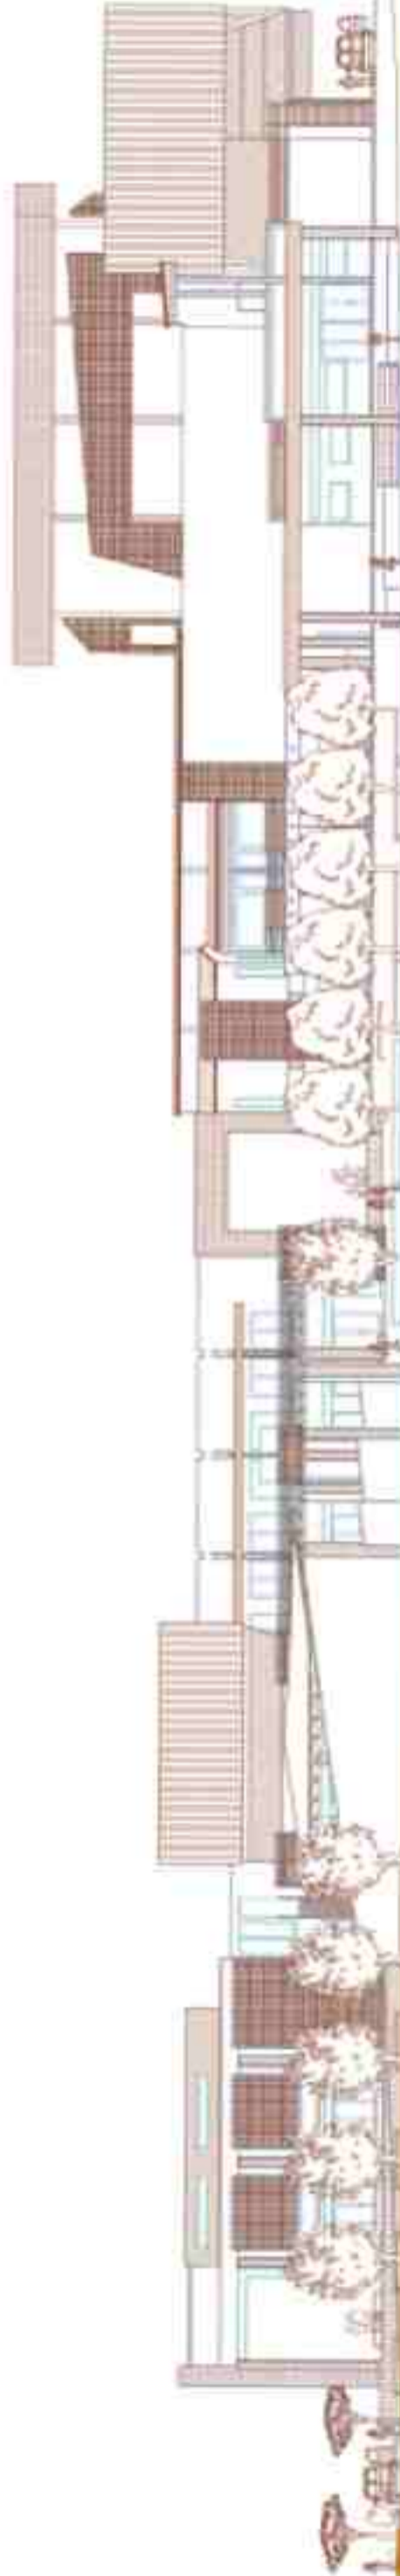


West Elevation  
SCALE: 1:200

# 8.6 Details

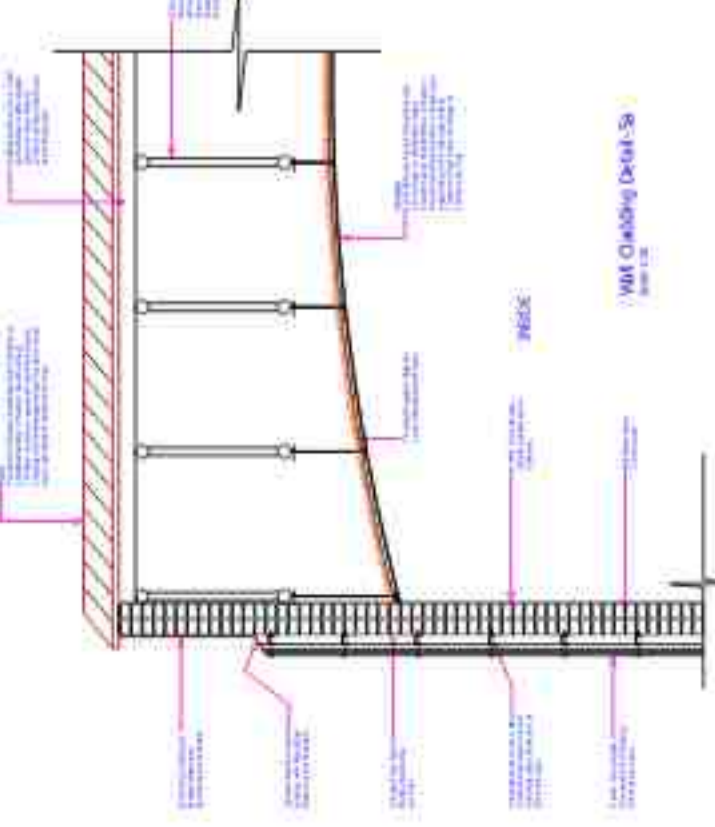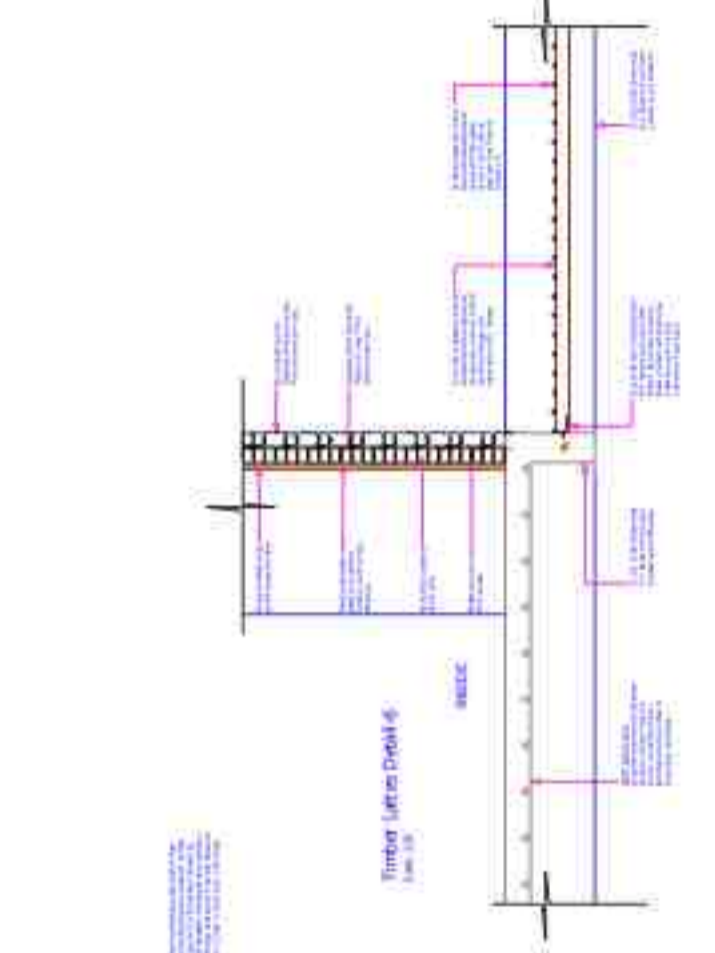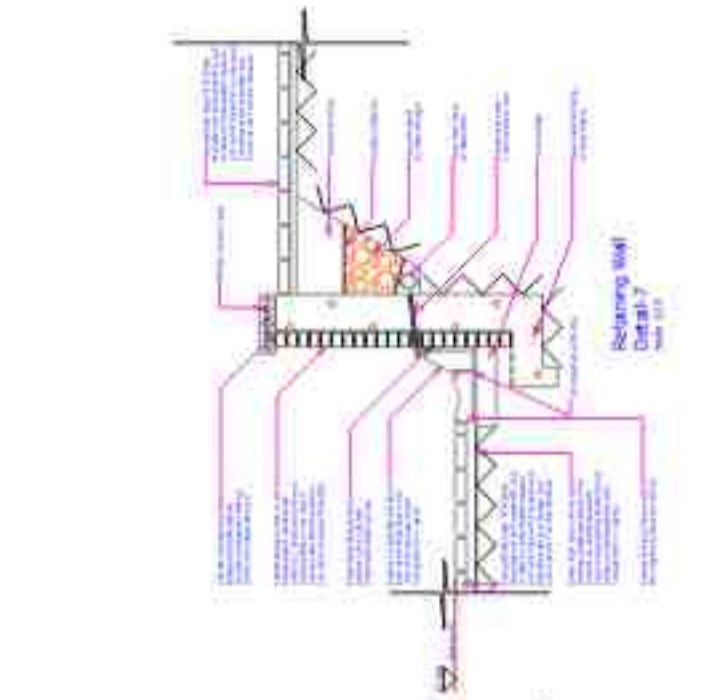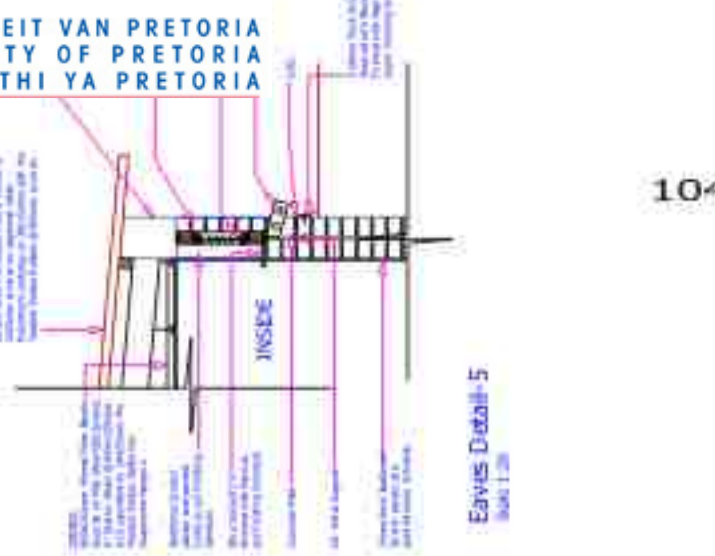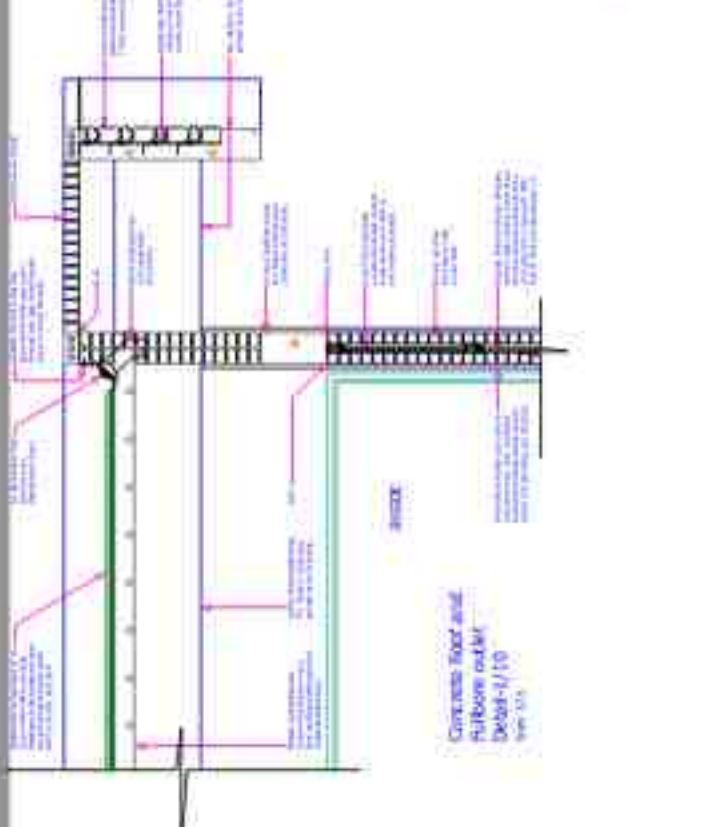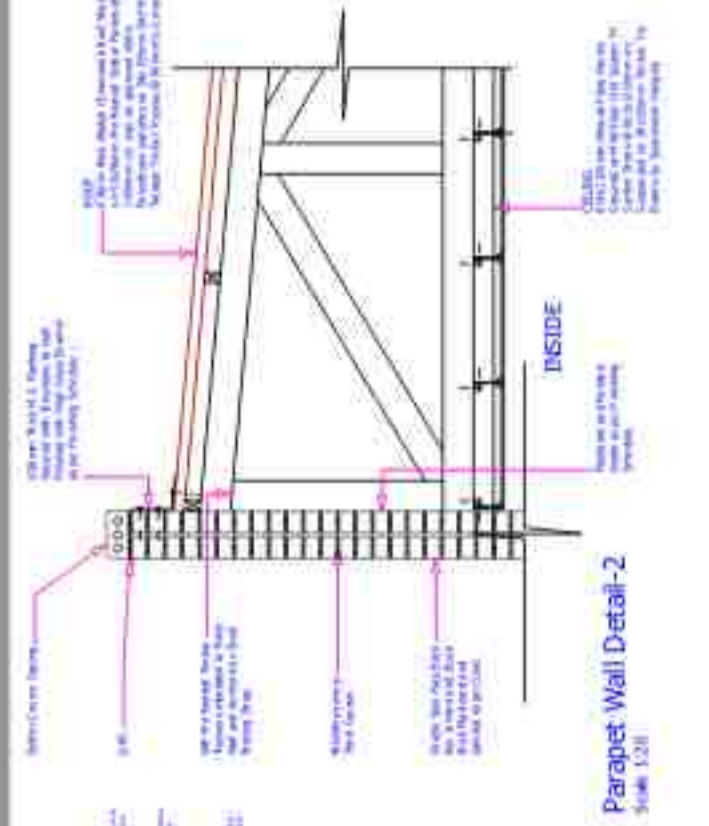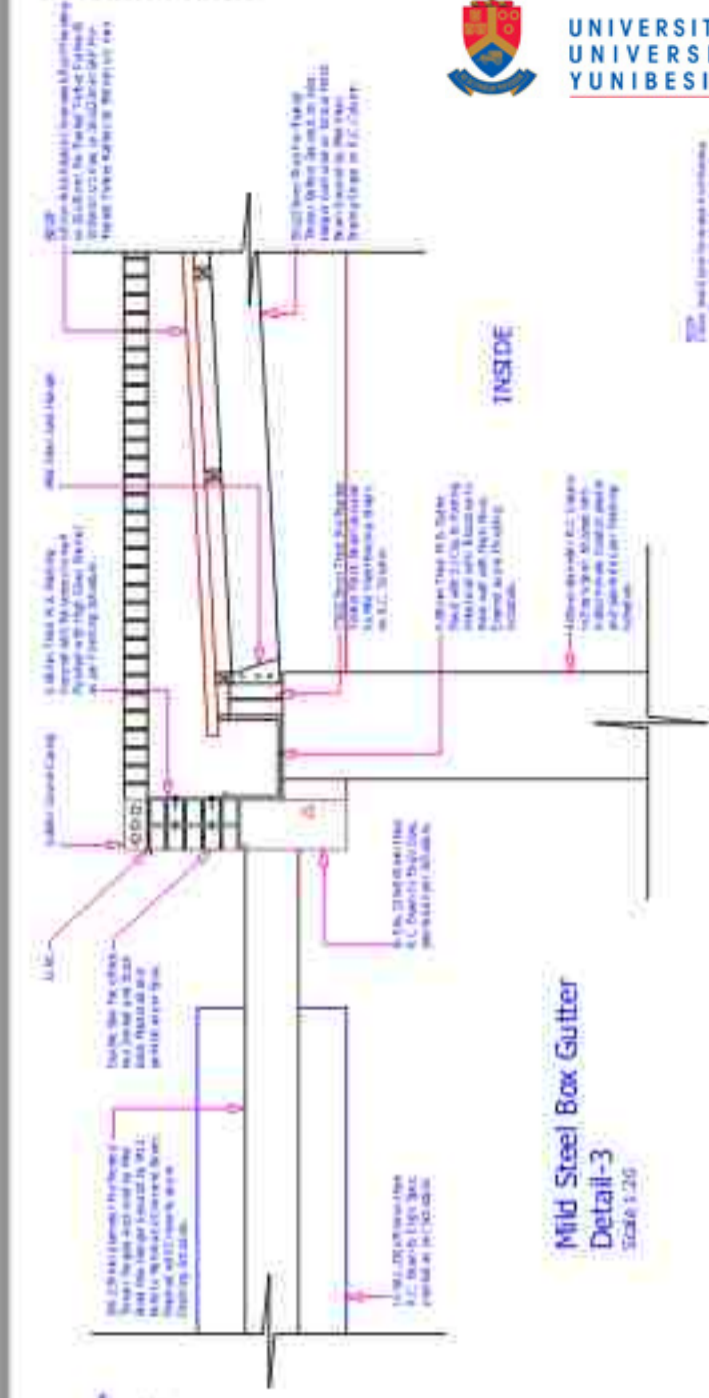


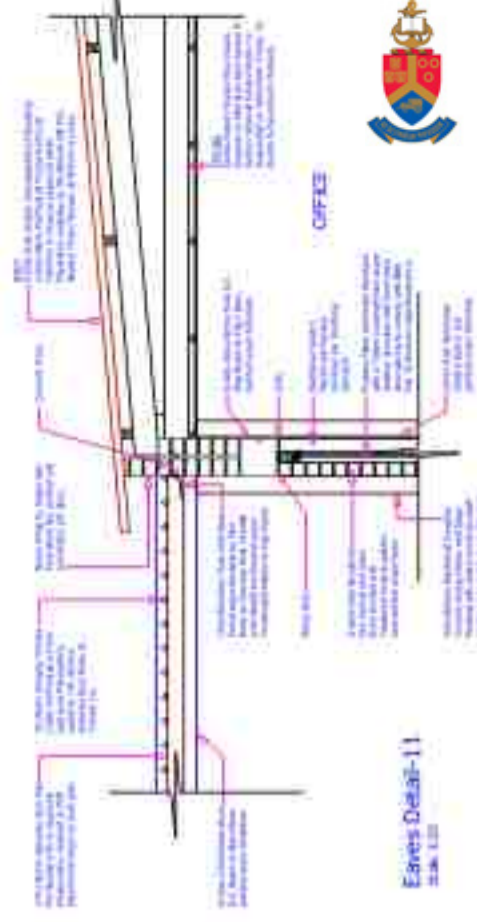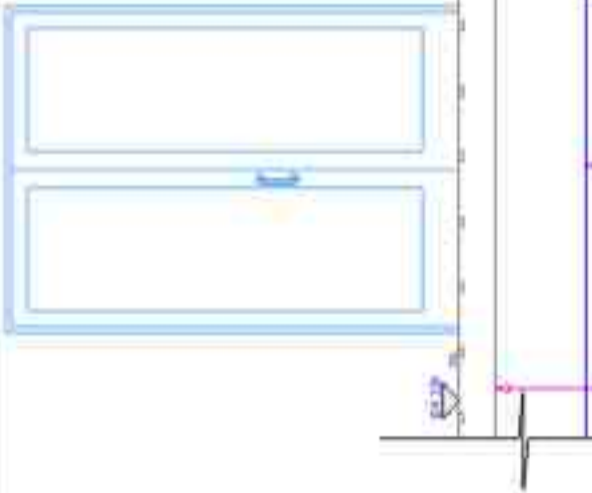


**Eaves Detail-11**  
Scale 1:20

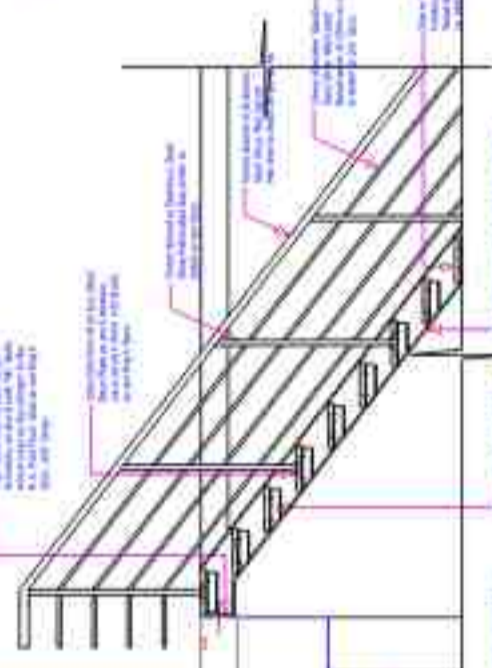


**Stair Top Detail-9**  
Scale 1:20

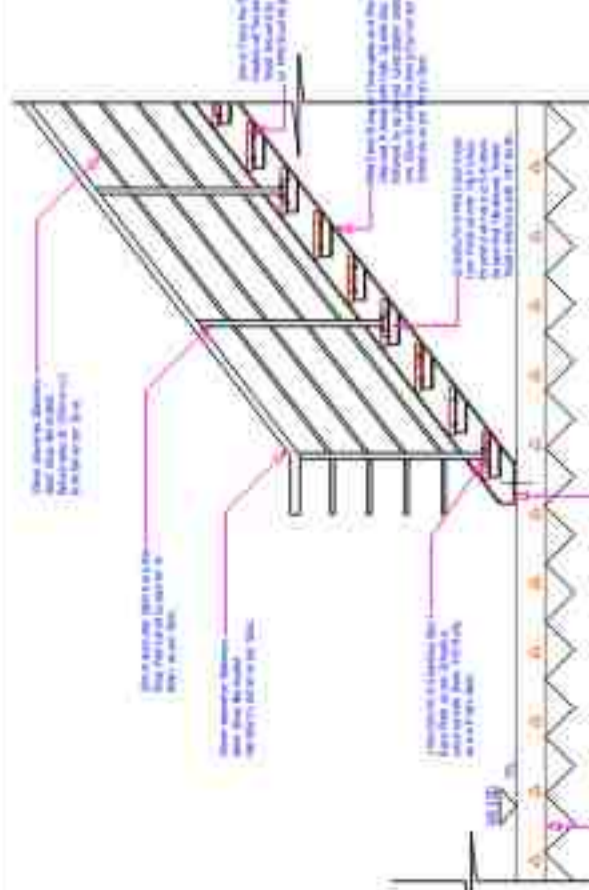


**Stair Base Detail-8**  
Scale 1:20

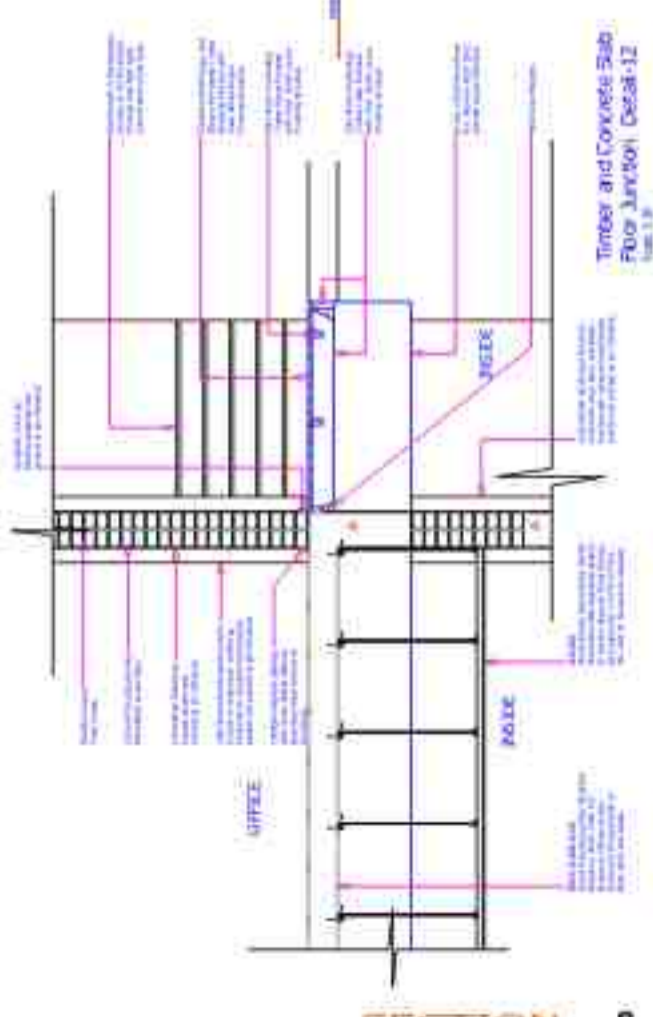


**Timber and Concrete Sub Floor Junction Detail-12**  
Scale 1:8

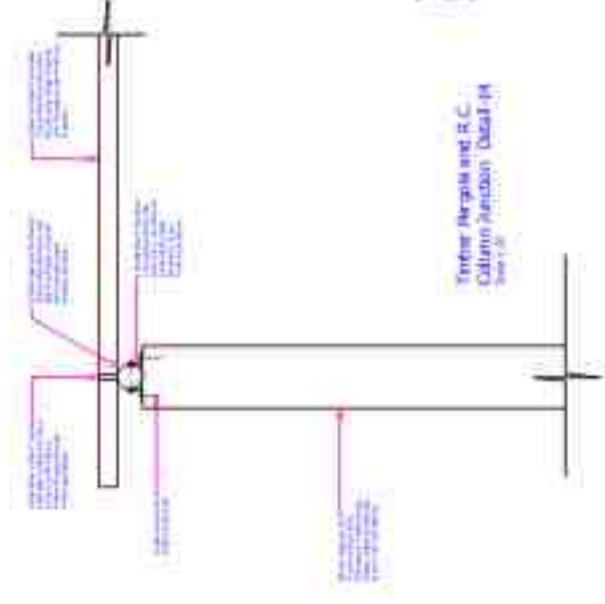


**End of Bays and R.C. Column Junction Detail-14**  
Scale 1:20

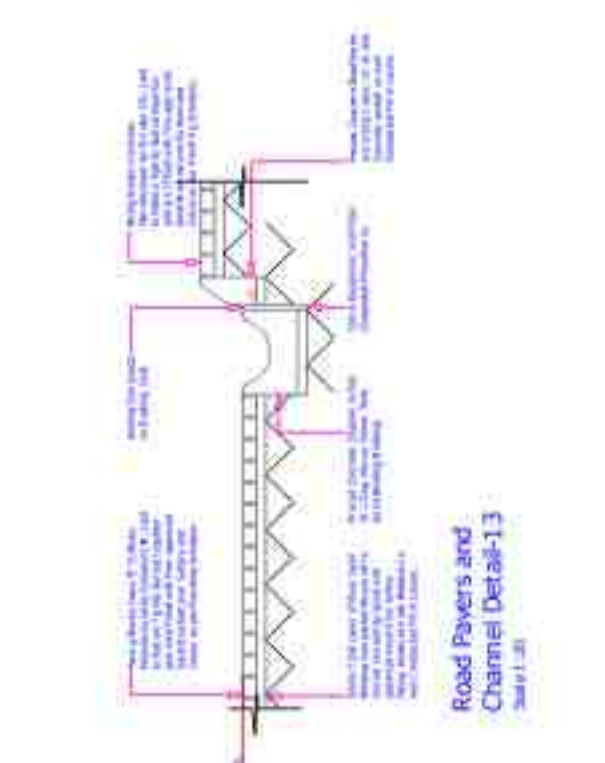


**Road Pavers and Channel Detail-13**  
Scale 1:20

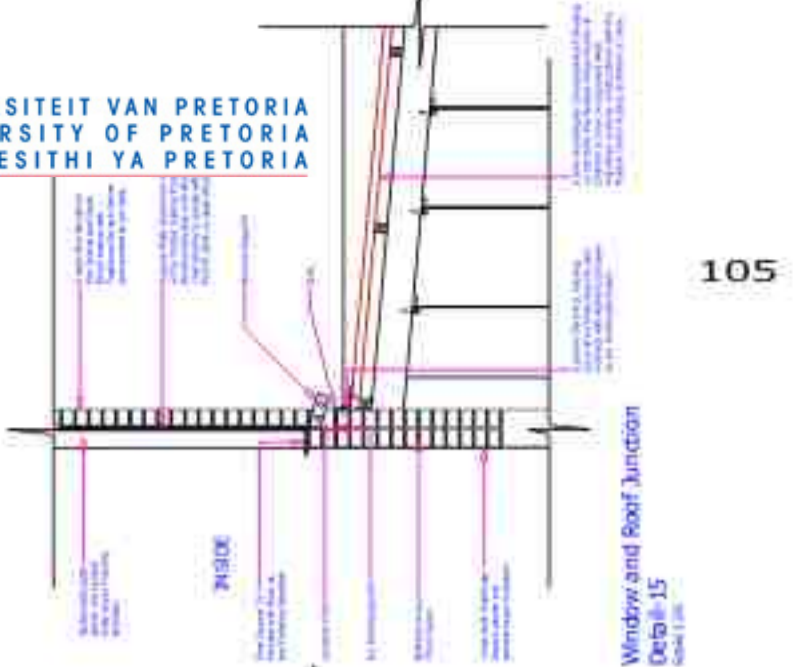


**Windrow and Roof Junction Detail-15**  
Scale 1:20

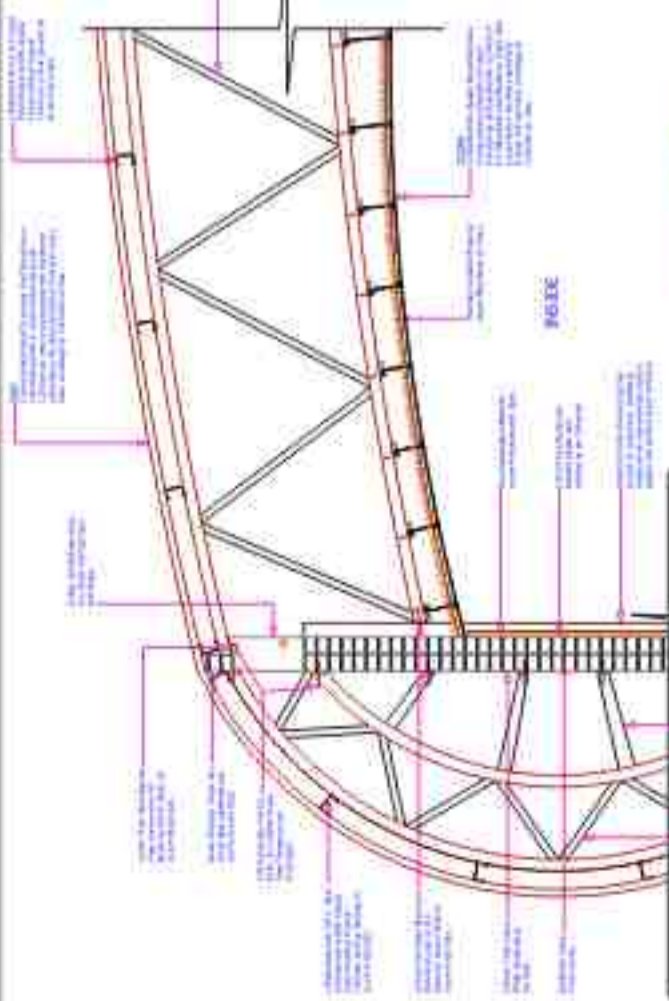


Roof and Wall Detail-16  
Scale 1:20

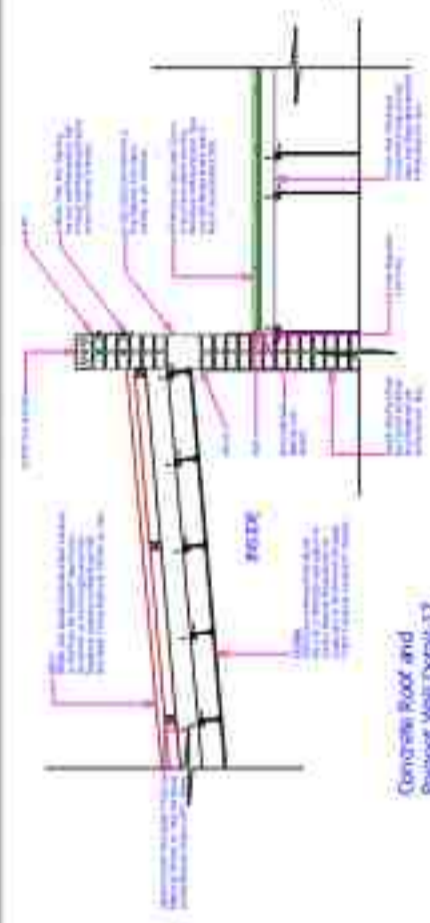


Concrete Roof and Parapet Wall Detail-17  
Scale 1:20

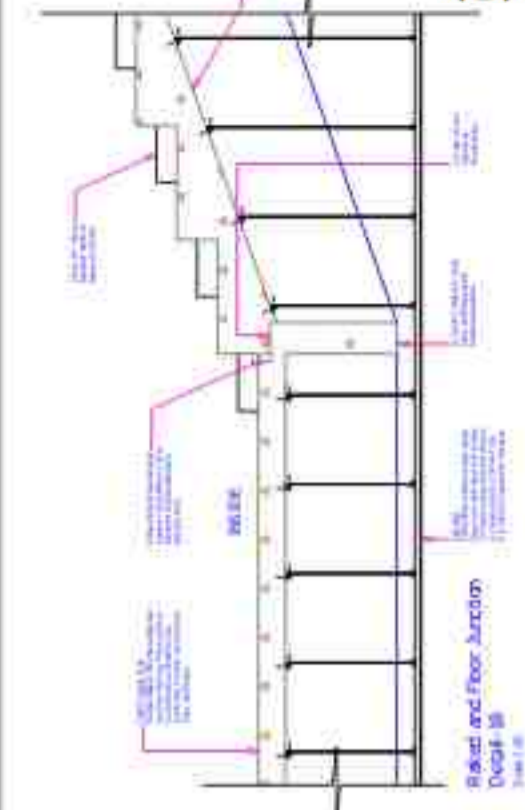


Raked and Floor Junction Detail-18  
Scale 1:20

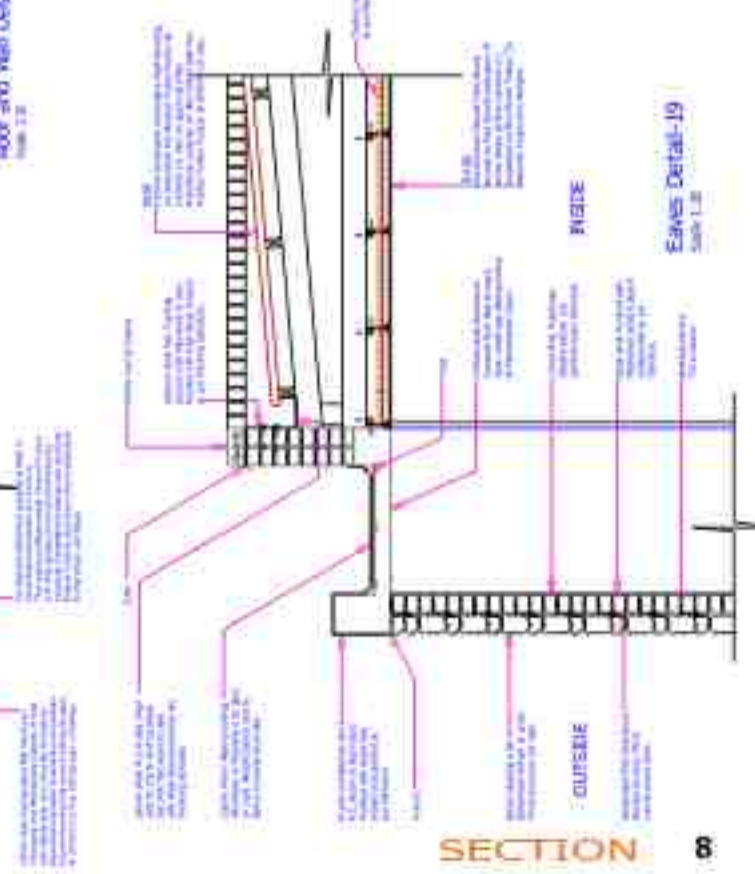


Eaves Detail-19  
Scale 1:20

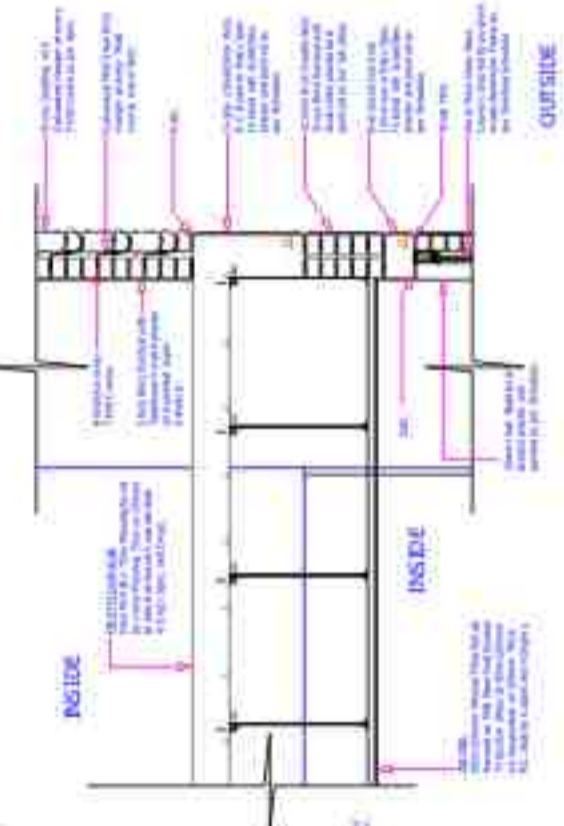

Wall and Floor Detail-20  
Scale 1:20

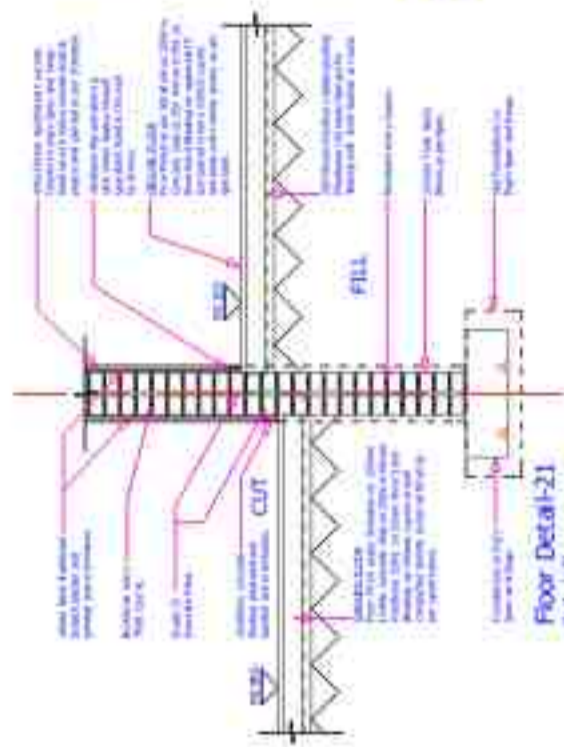

Floor Detail-21  
Scale 1:20

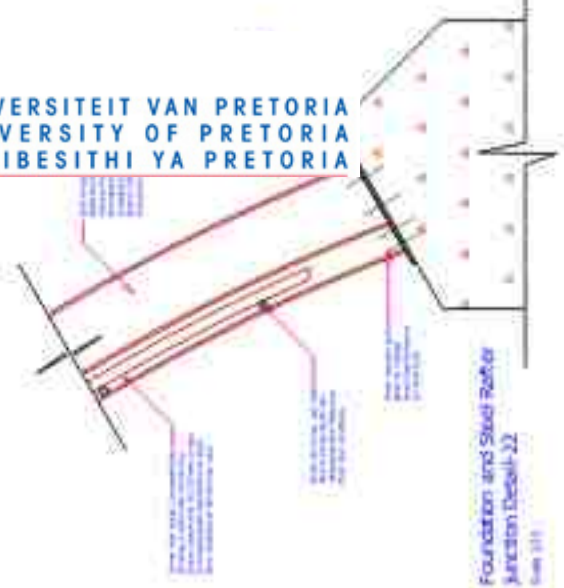

Foundation and Steel Rebar Junction Detail-22  
Scale 1:20