
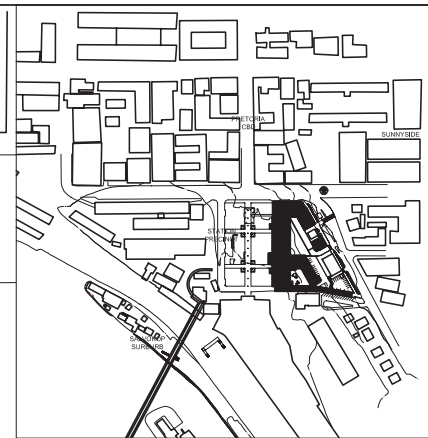


CHAPTER 5

Page 148

University of Pretoria etd, Tshombe MX (2007)

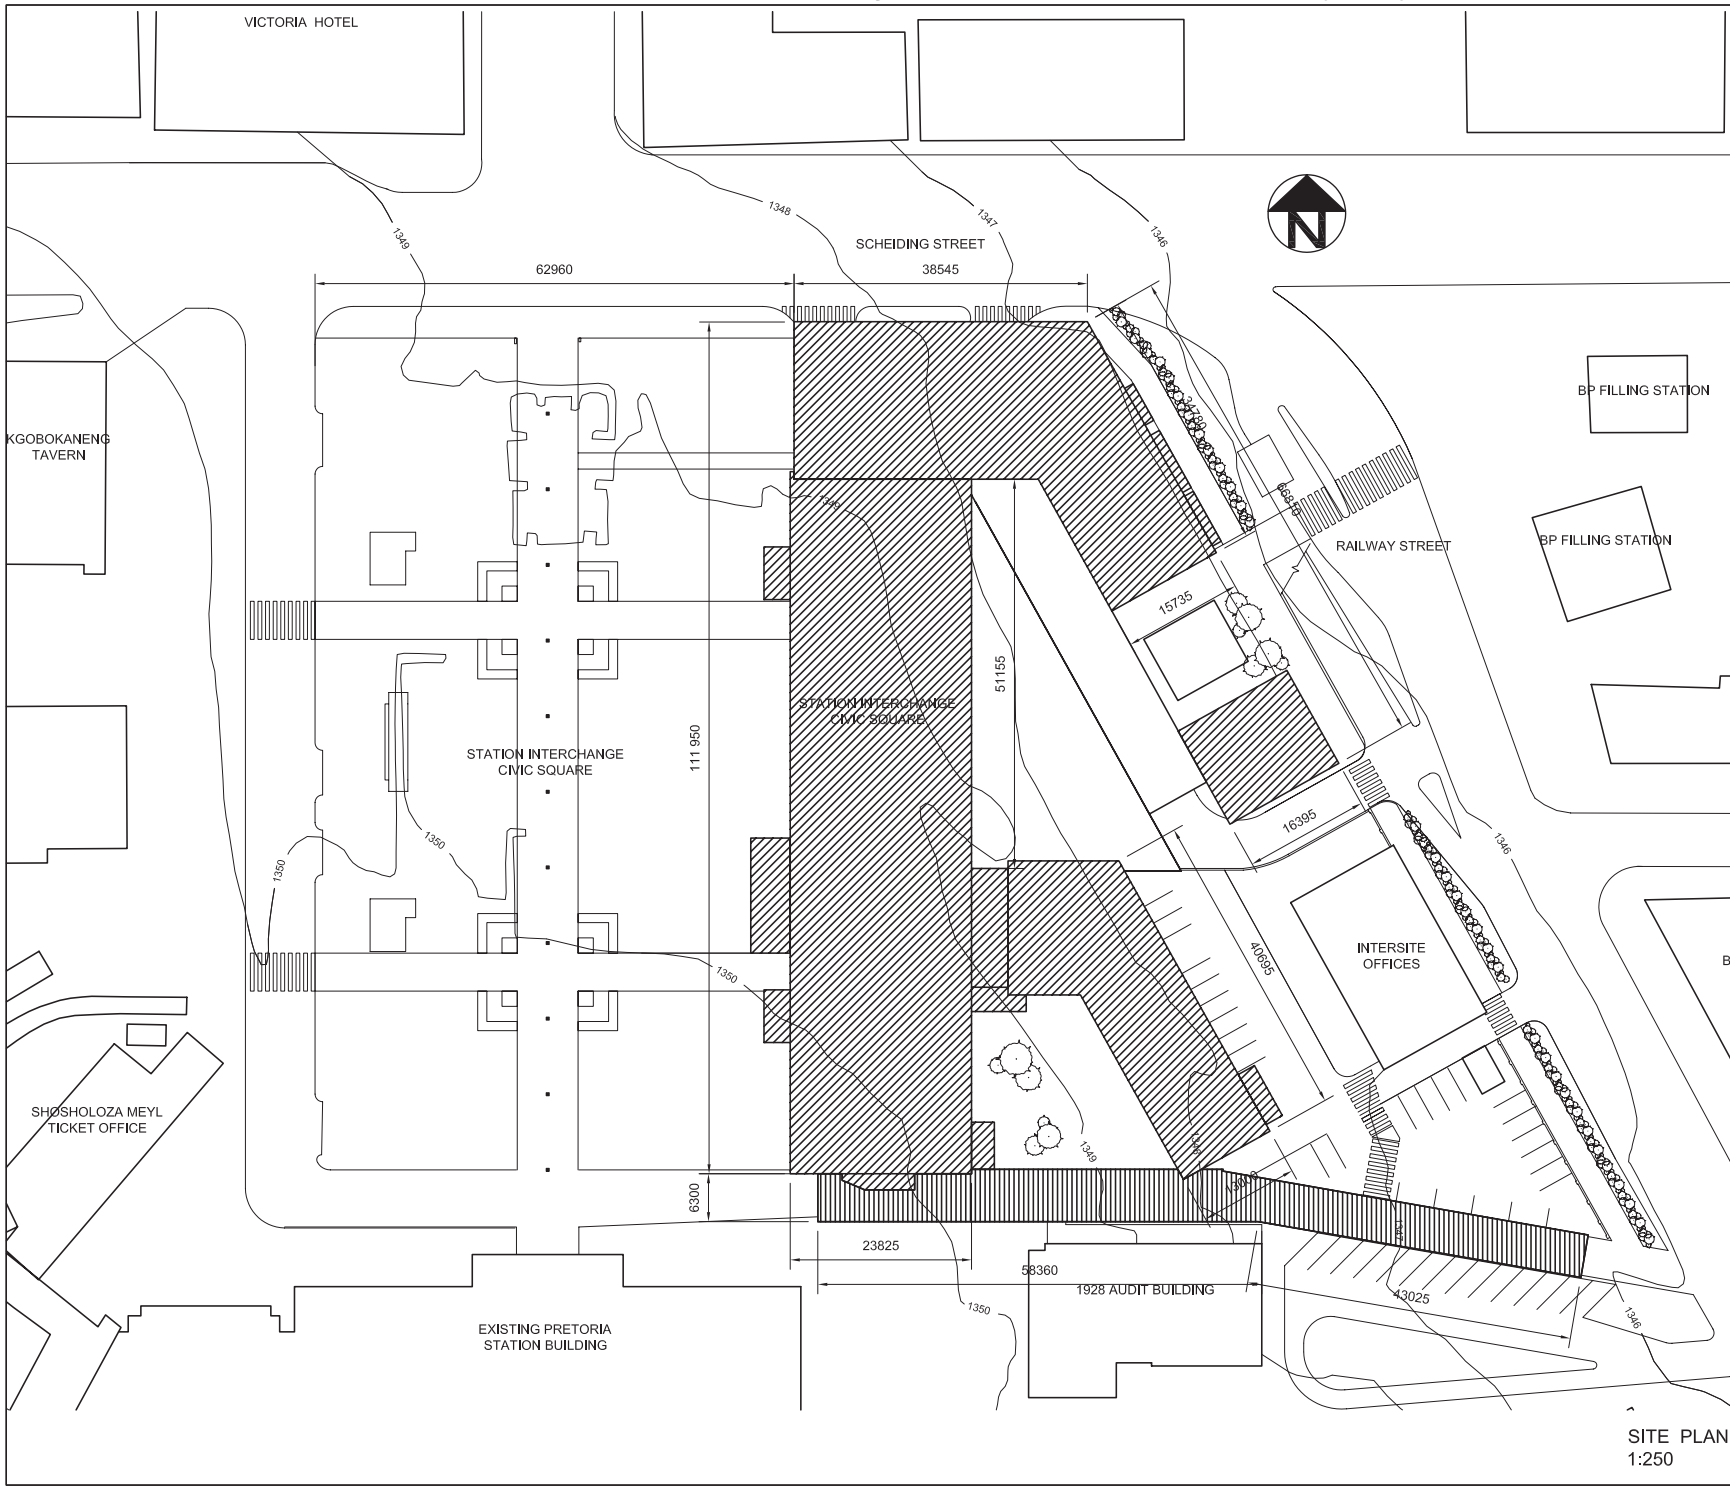


LOCALITY PLAN
1:2500

SITE PLAN
1:250



DATE:	29-11-2006
PROJECT:	STATION INTERCHANGE AND CIVIC SQUARE
DESCRIPTION:	LOCALITY AND SITE PLAN
SCALE:	1:250 / 1:2500
UNIVERSITY OF PRETORIA	
25317556	

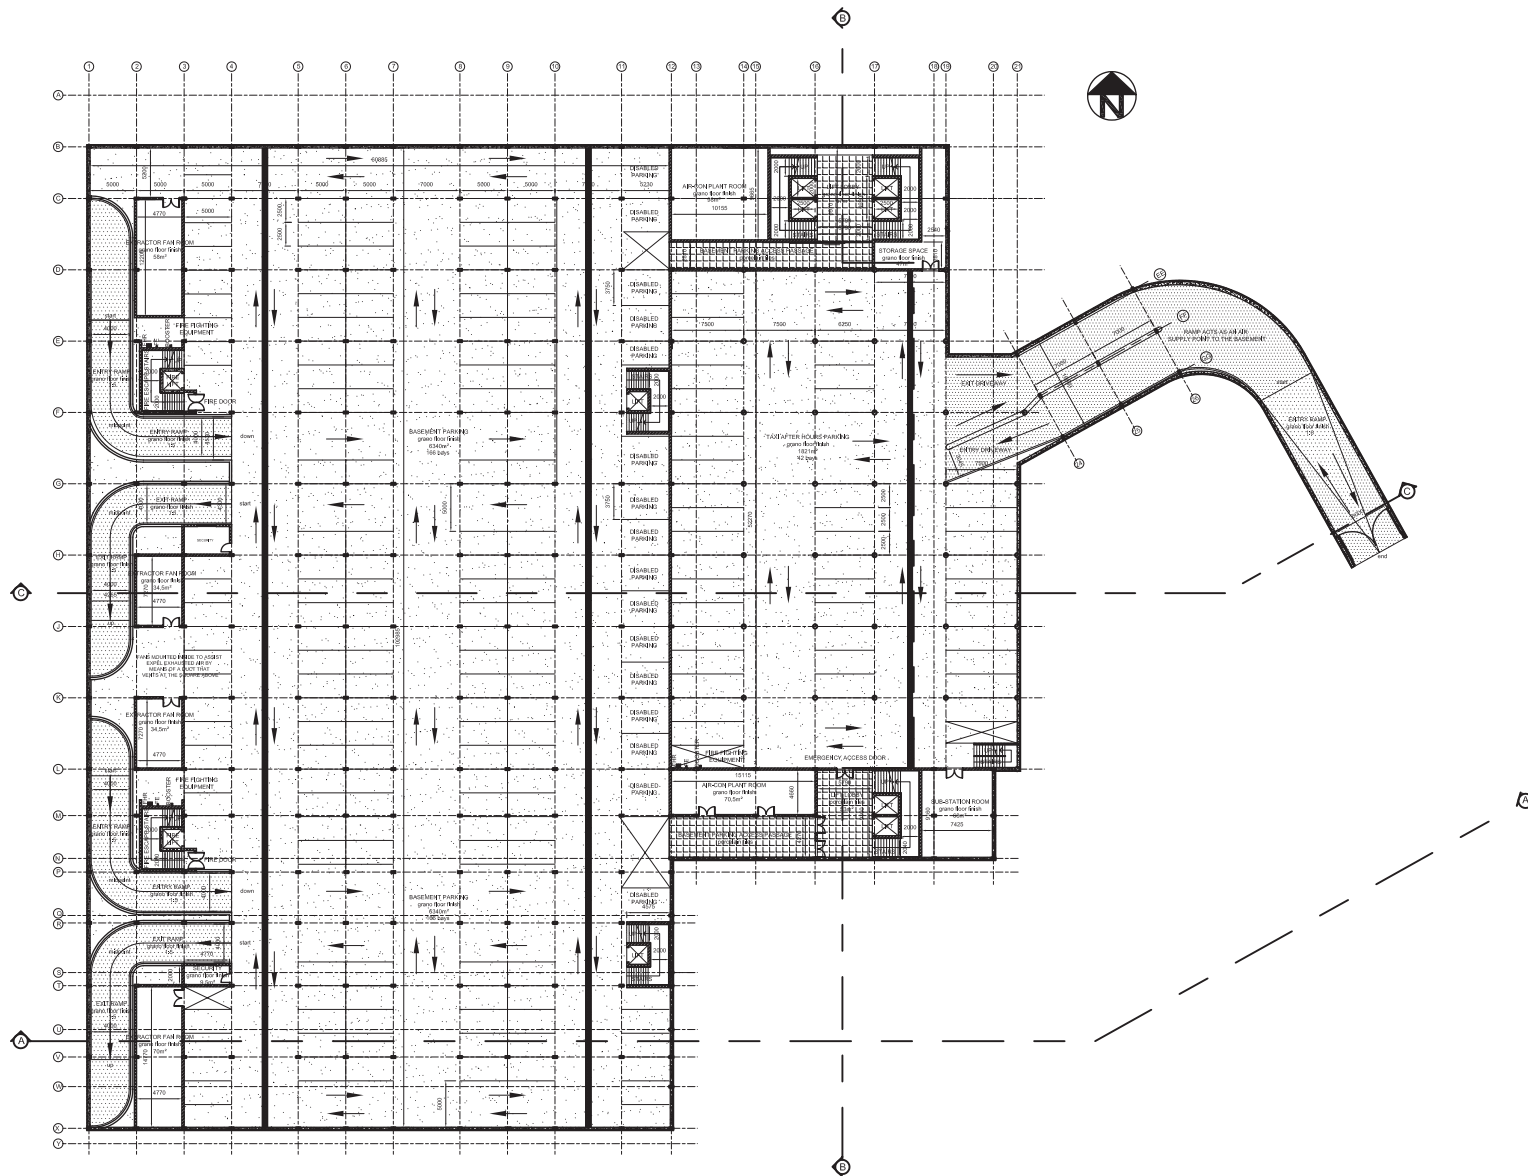

BASEMENT FLOOR PLAN
1:200




DATE: 28-11-2006

PROJECT:
STATION INTERCHANGE
AND CIVIC SQUARE


DESCRIPTION:
BASEMENT PLAN

SCALE 1:200

UNIVERSITY OF PRETORIA
25317556

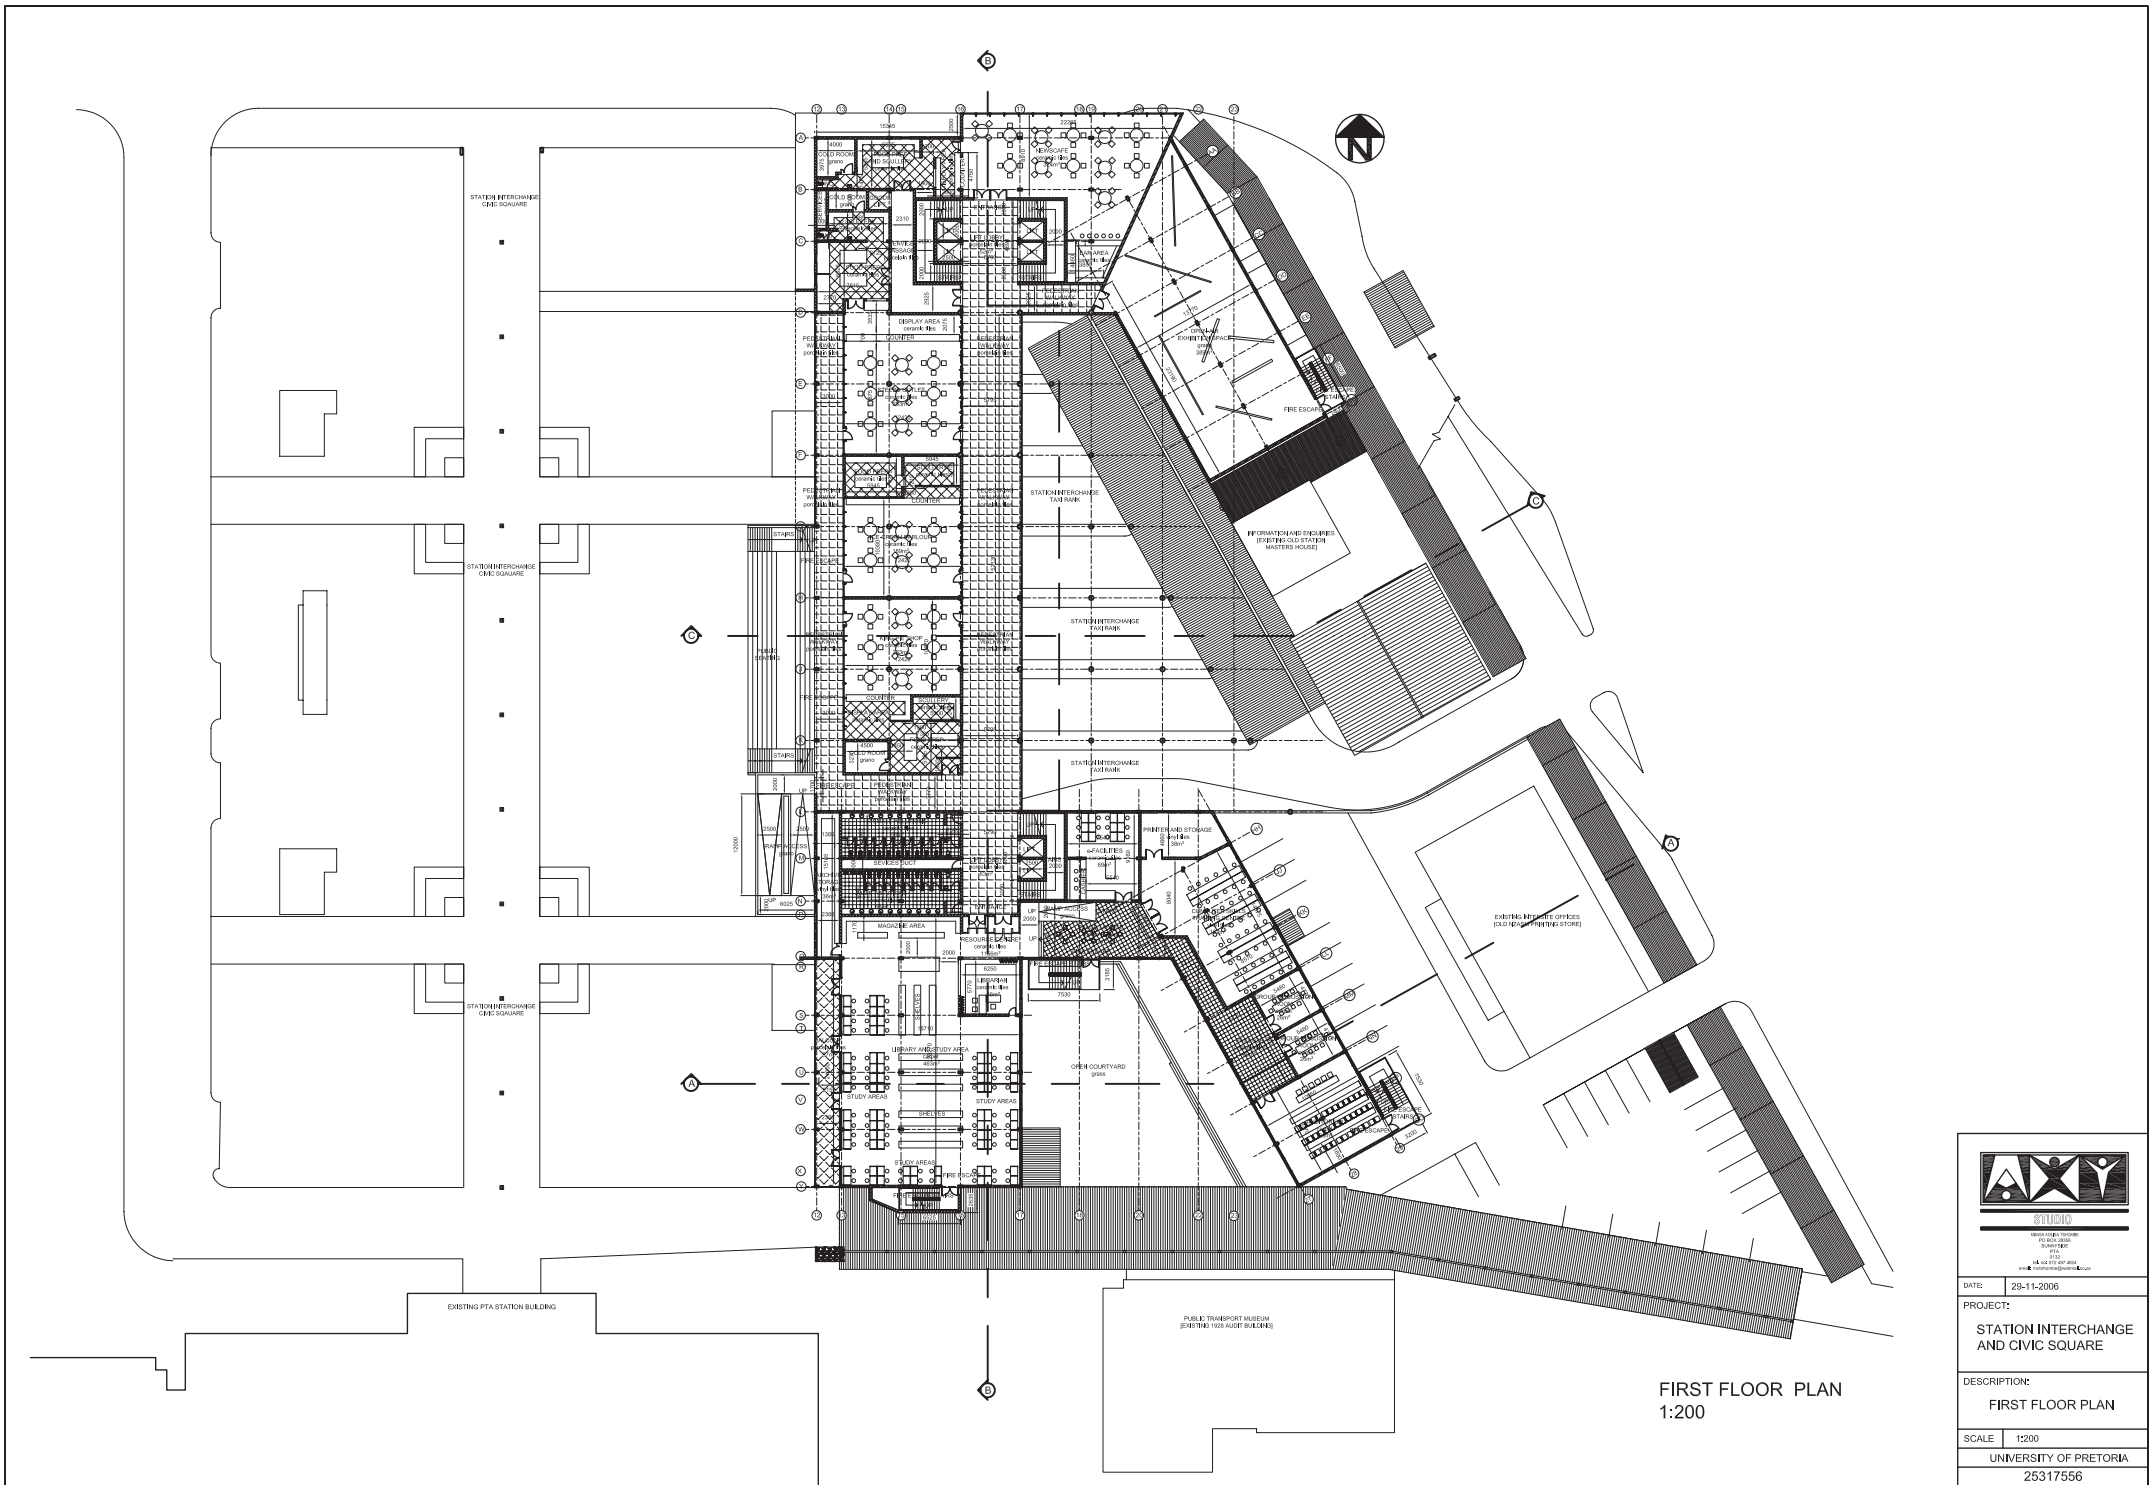

FIRST FLOOR PLAN
1:200



UNIVERSITY OF PRETORIA
1929-2009
100 YEARS OF EXCELLENCE

DATE:	23-11-2006
PROJECT:	STATION INTERCHANGE AND CIVIC SQUARE
DESCRIPTION:	FIRST FLOOR PLAN
SCALE:	1:200
UNIVERSITY OF PRETORIA 25317556	