



SECOND FLOOR PLAN
1:200



THIRD FLOOR PLAN
1:200

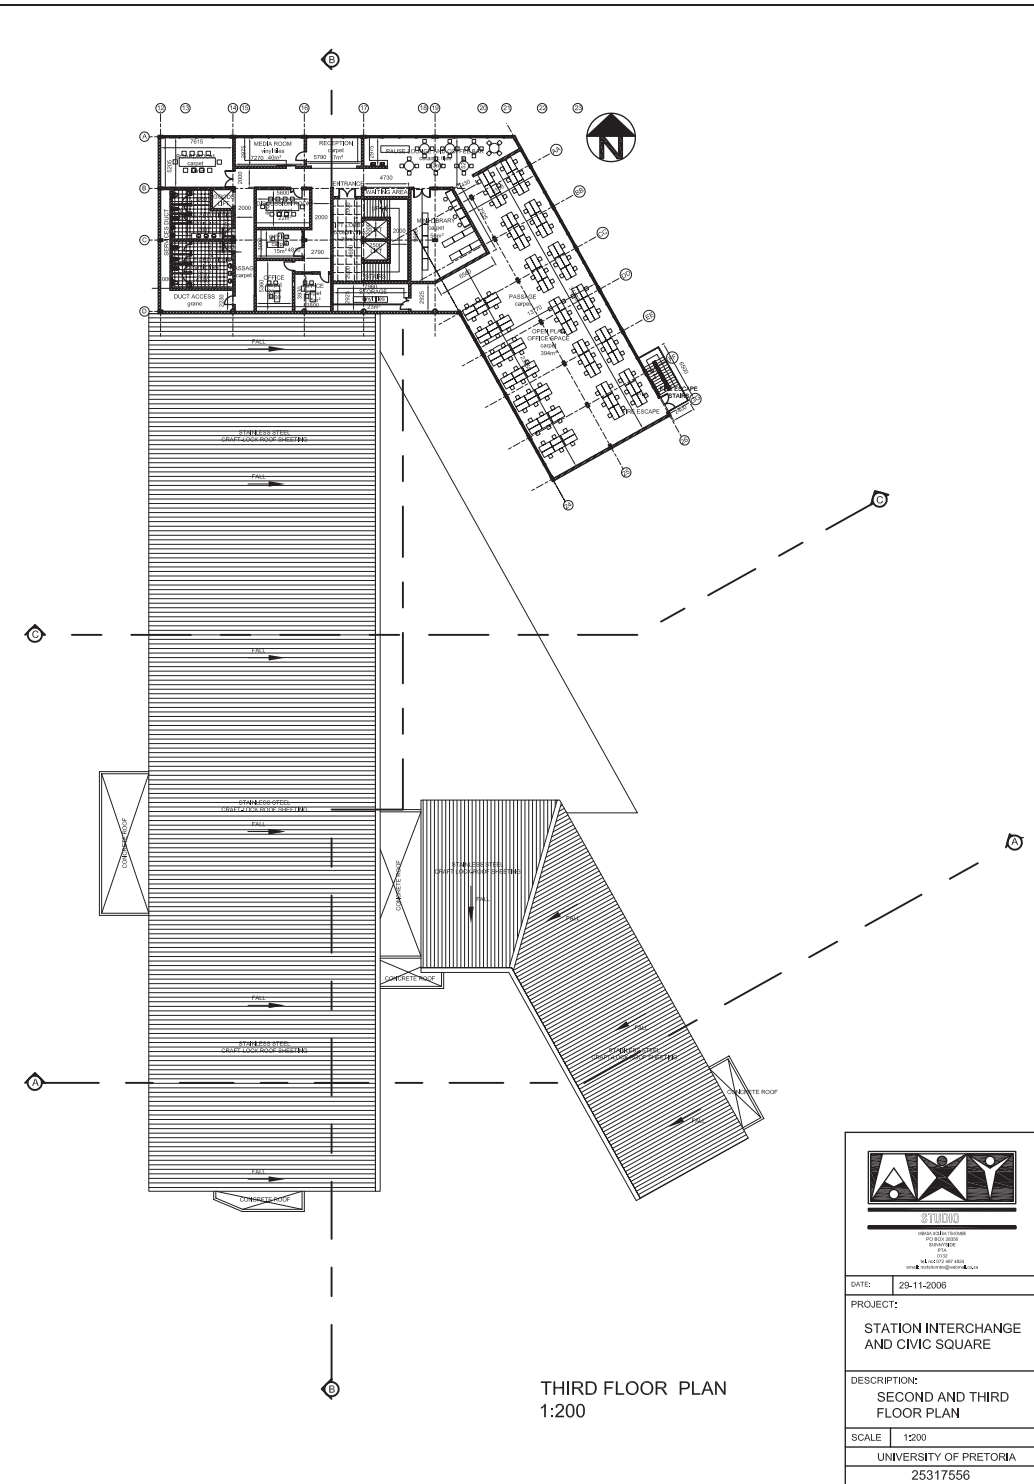

UNIVERSITY OF PRETORIA
ARCHITECTURE
DEPARTMENT
2007
25317556


DATE: 29-11-2006

PROJECT:
STATION INTERCHANGE
AND CIVIC SQUARE

DESCRIPTION:
SECOND AND THIRD
FLOOR PLAN


SCALE: 1:200


UNIVERSITY OF PRETORIA
25317556

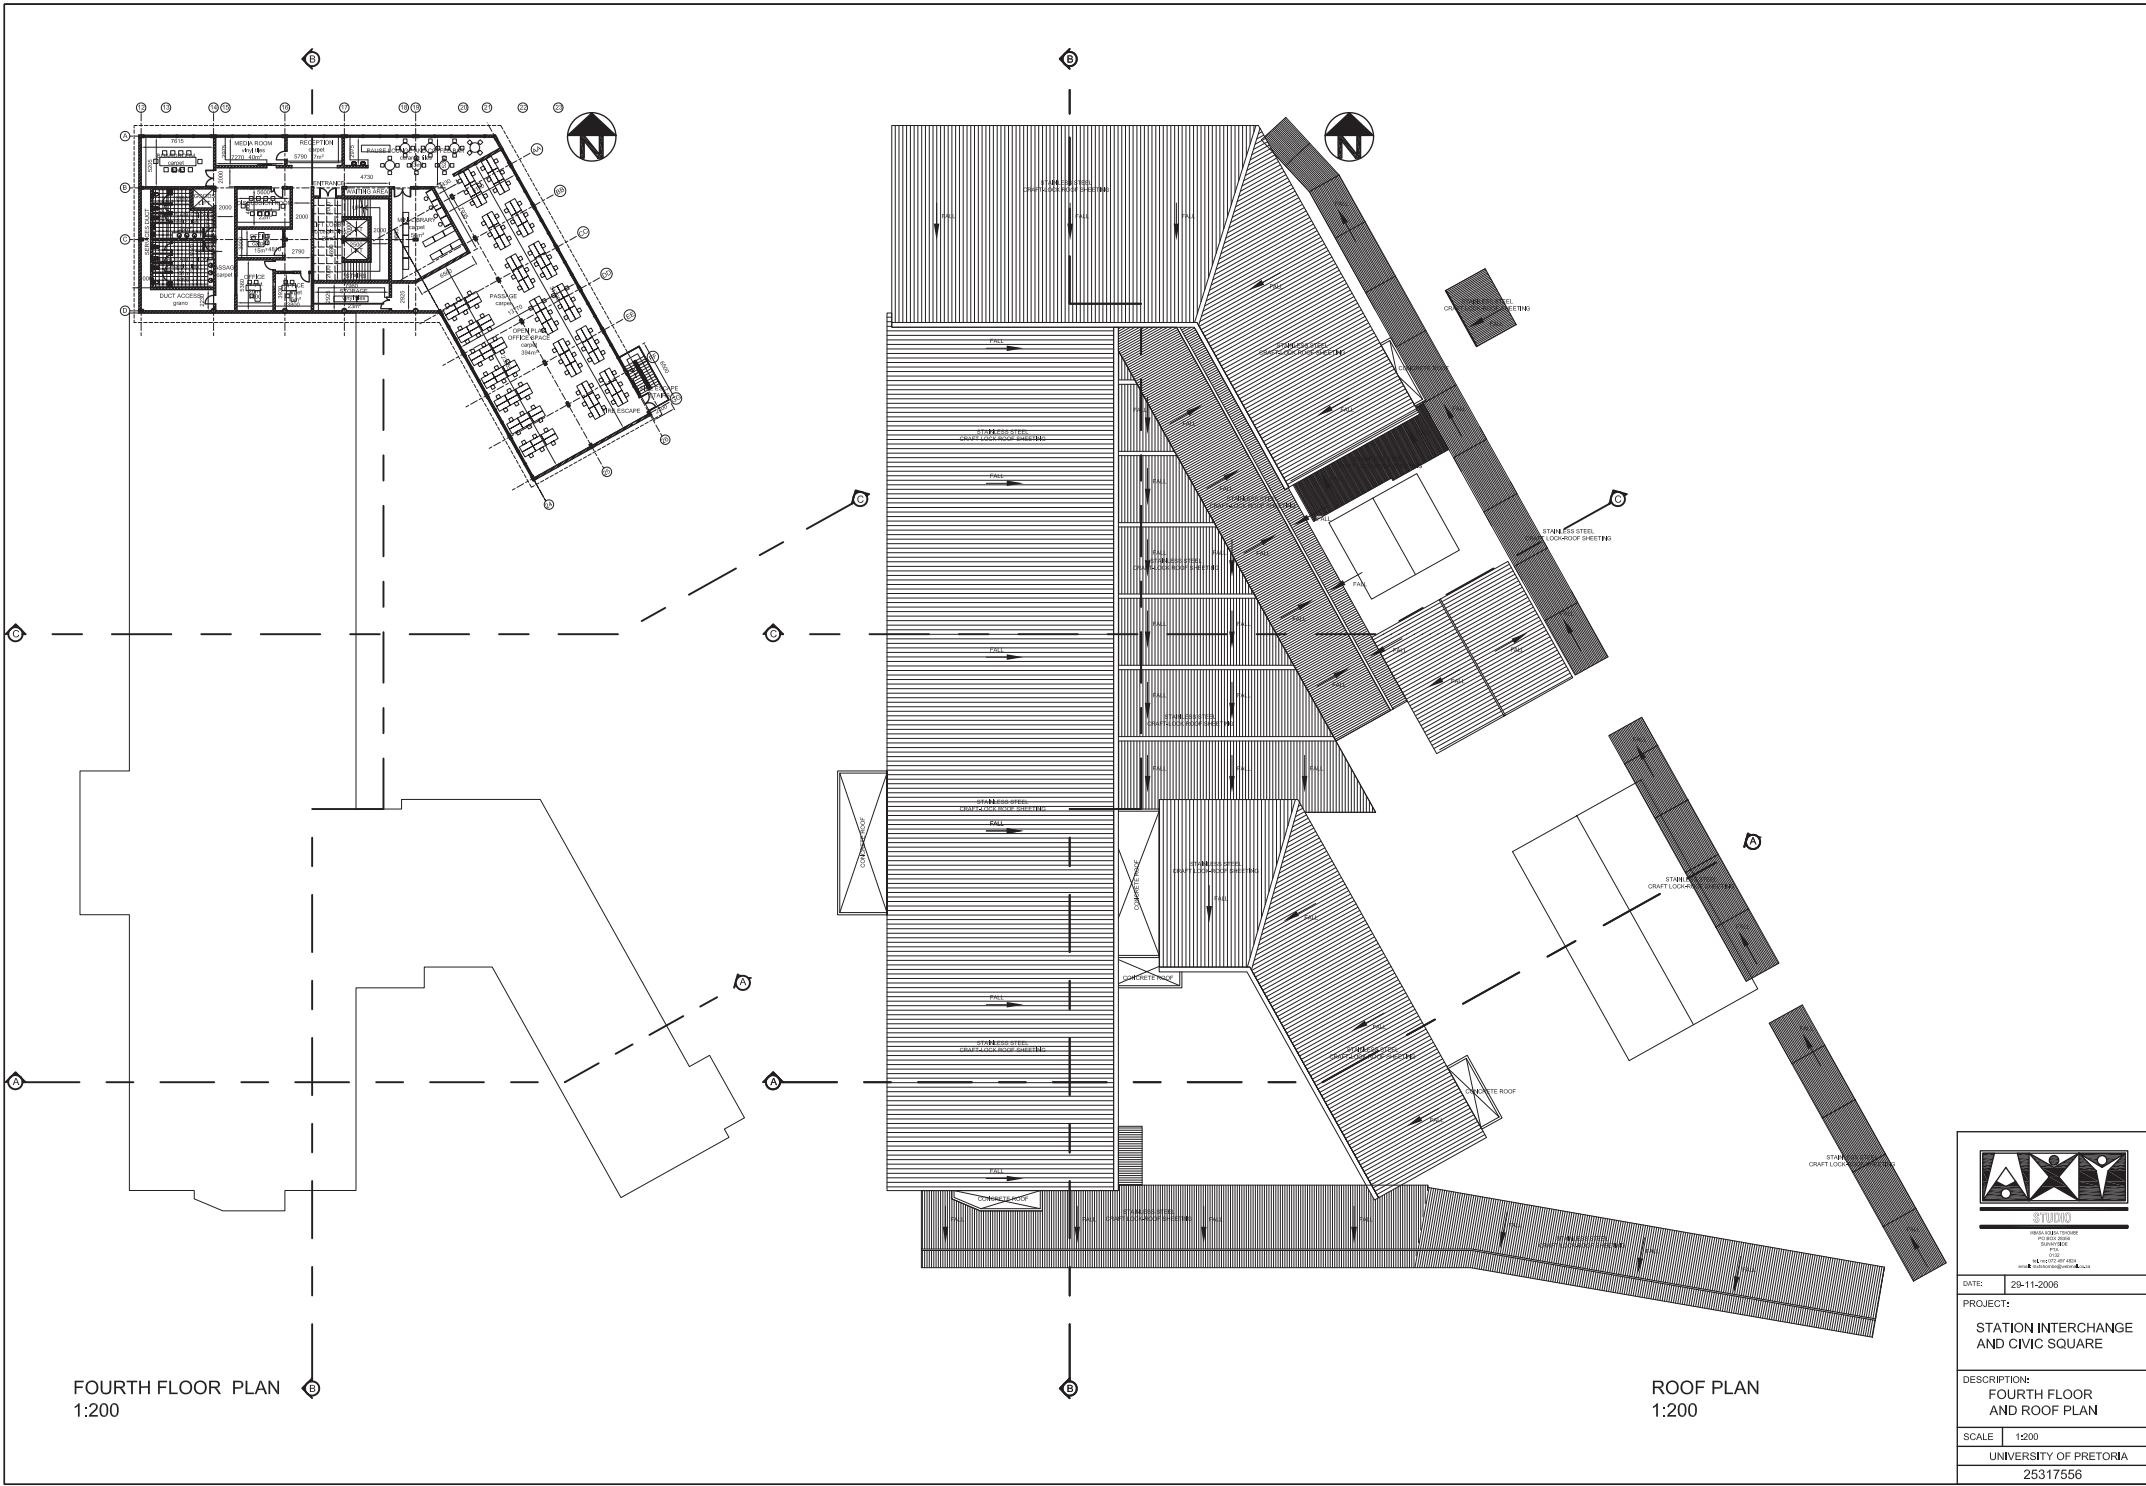


FOURTH FLOOR PLAN
1:200


ROOF PLAN
1:200

 <p>STUDIO ARCHITECTURE</p>	
DATE:	29-11-2006
PROJECT:	STATION INTERCHANGE AND CIVIC SQUARE
DESCRIPTION:	FOURTH FLOOR AND ROOF PLAN
SCALE:	1:200
UNIVERSITY OF PRETORIA	
25317556	

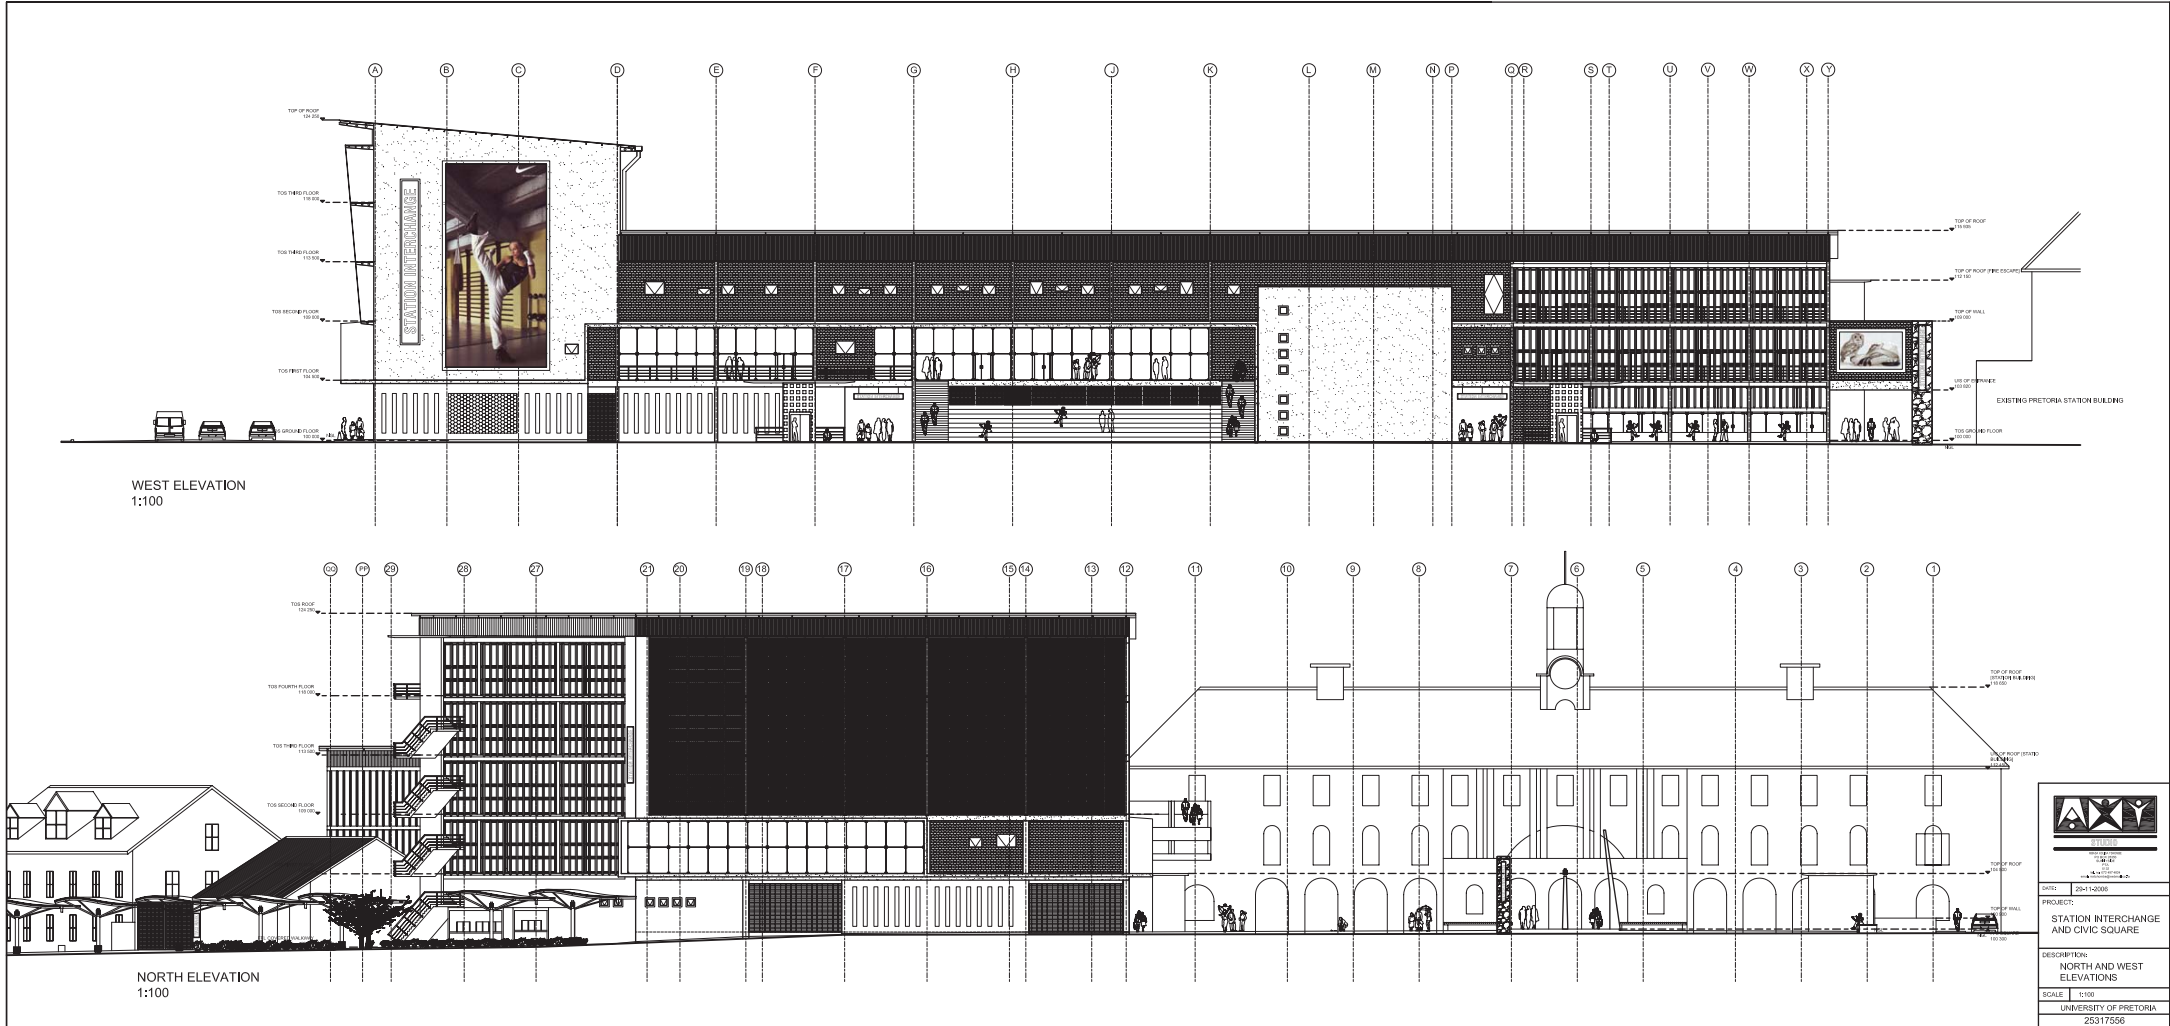

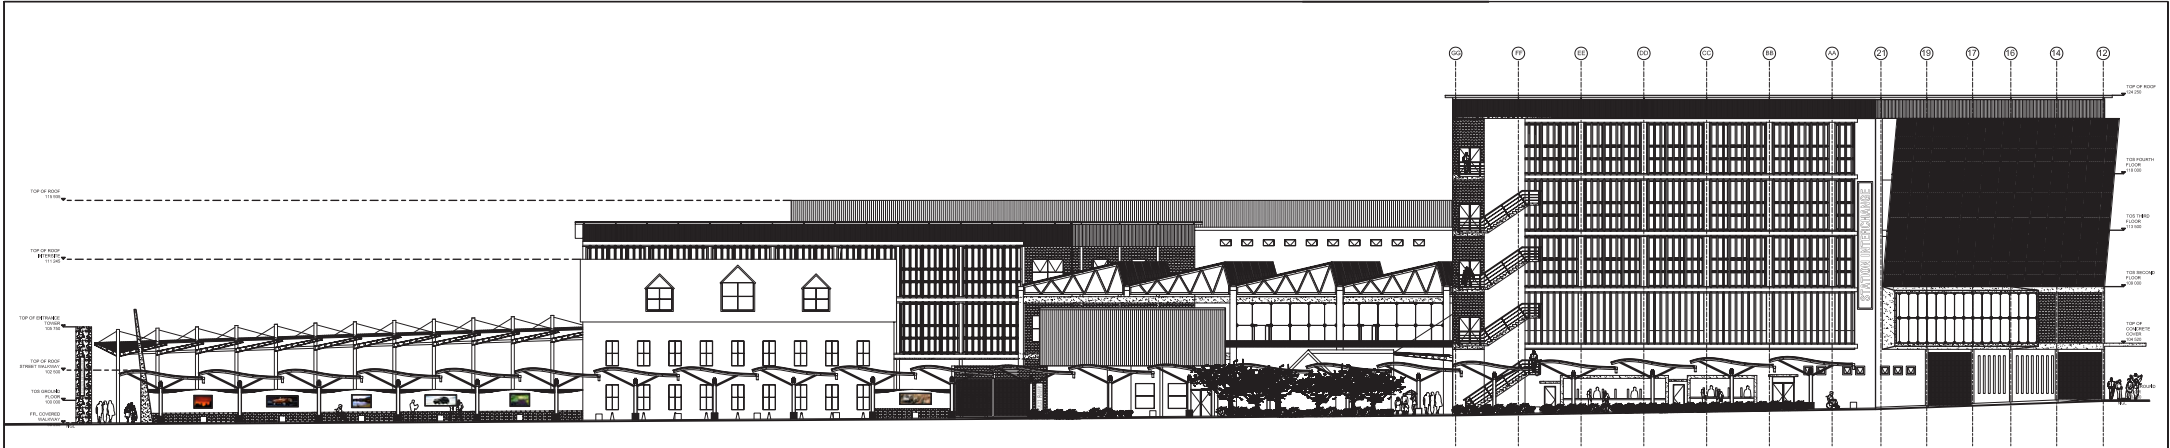

EAST ELEVATION
1:100

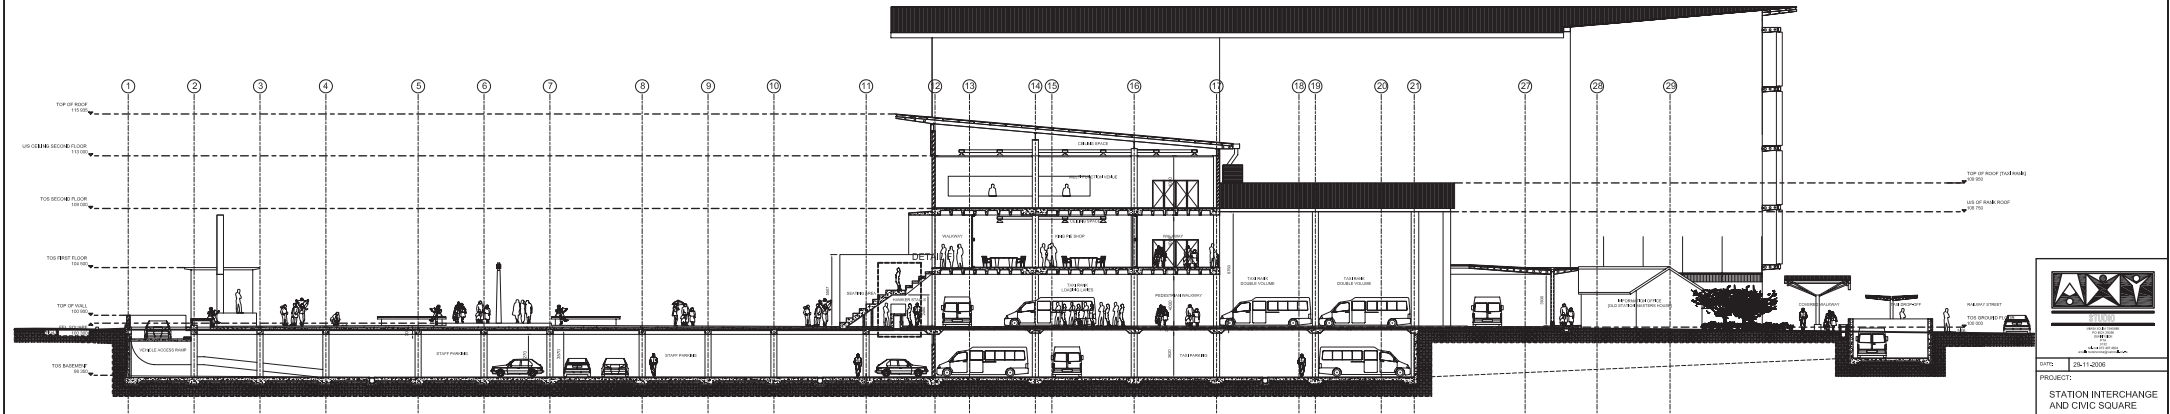

SECTION C-C
1:100

	
2011-2009 UNIVERSITY OF PRETORIA ARCHITECTURE	
DATE: 26/11/2009 PROJECT: STATION INTERCHANGE AND CIVIC SQUARE	
DESCRIPTION: EAST ELEVATION AND SECTION C-C	
SCALE: 1:100 UNIVERSITY OF PRETORIA 25317568	