


⊕ Ground floor plan  
Scale 1:400








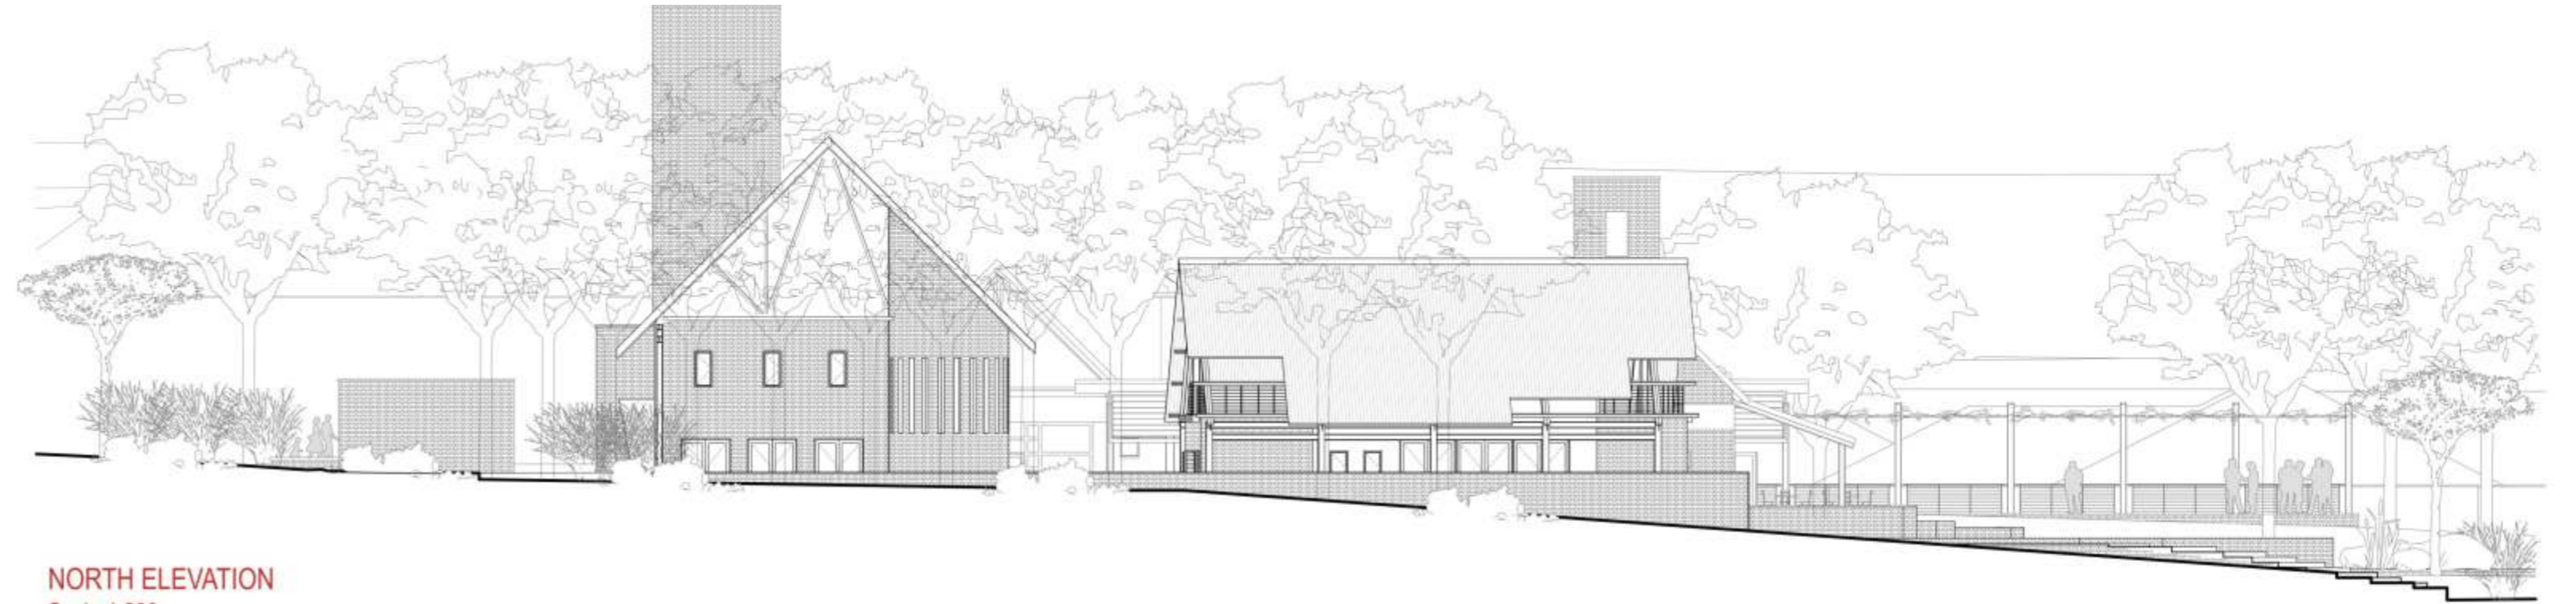


NORTH ELEVATION  
Scale 1:200

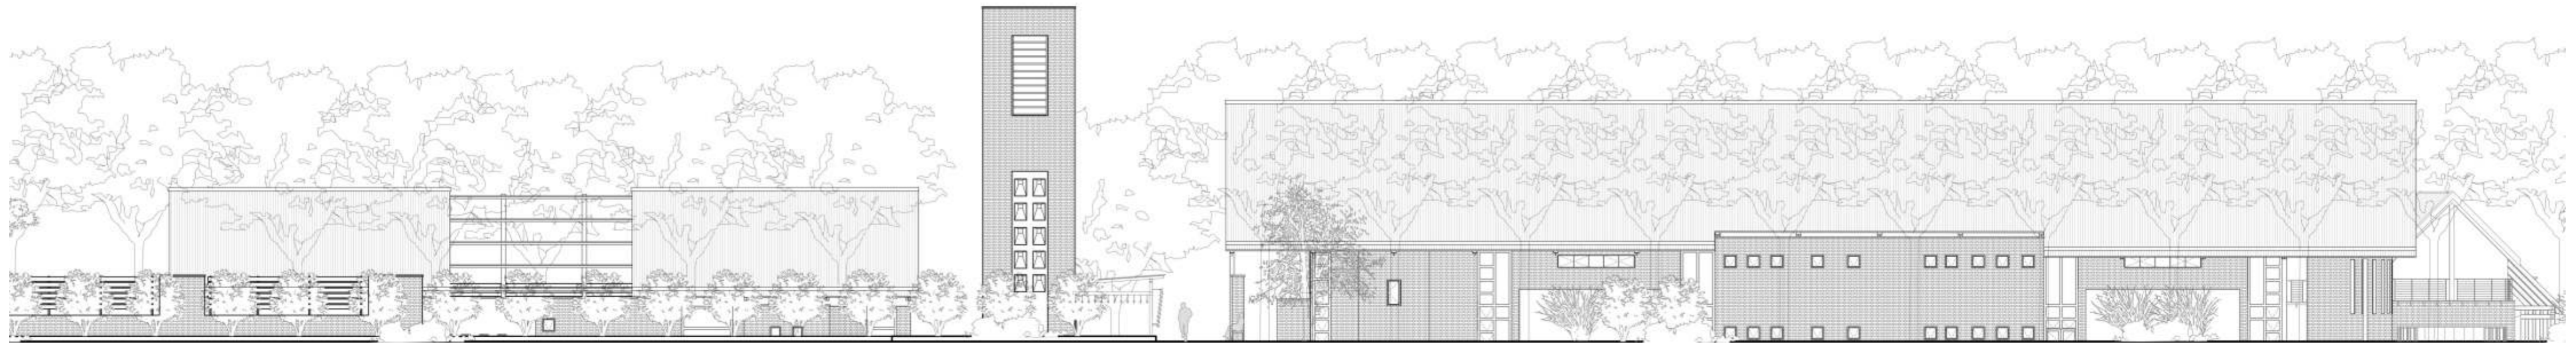


EAST ELEVATION  
Scale 1:200




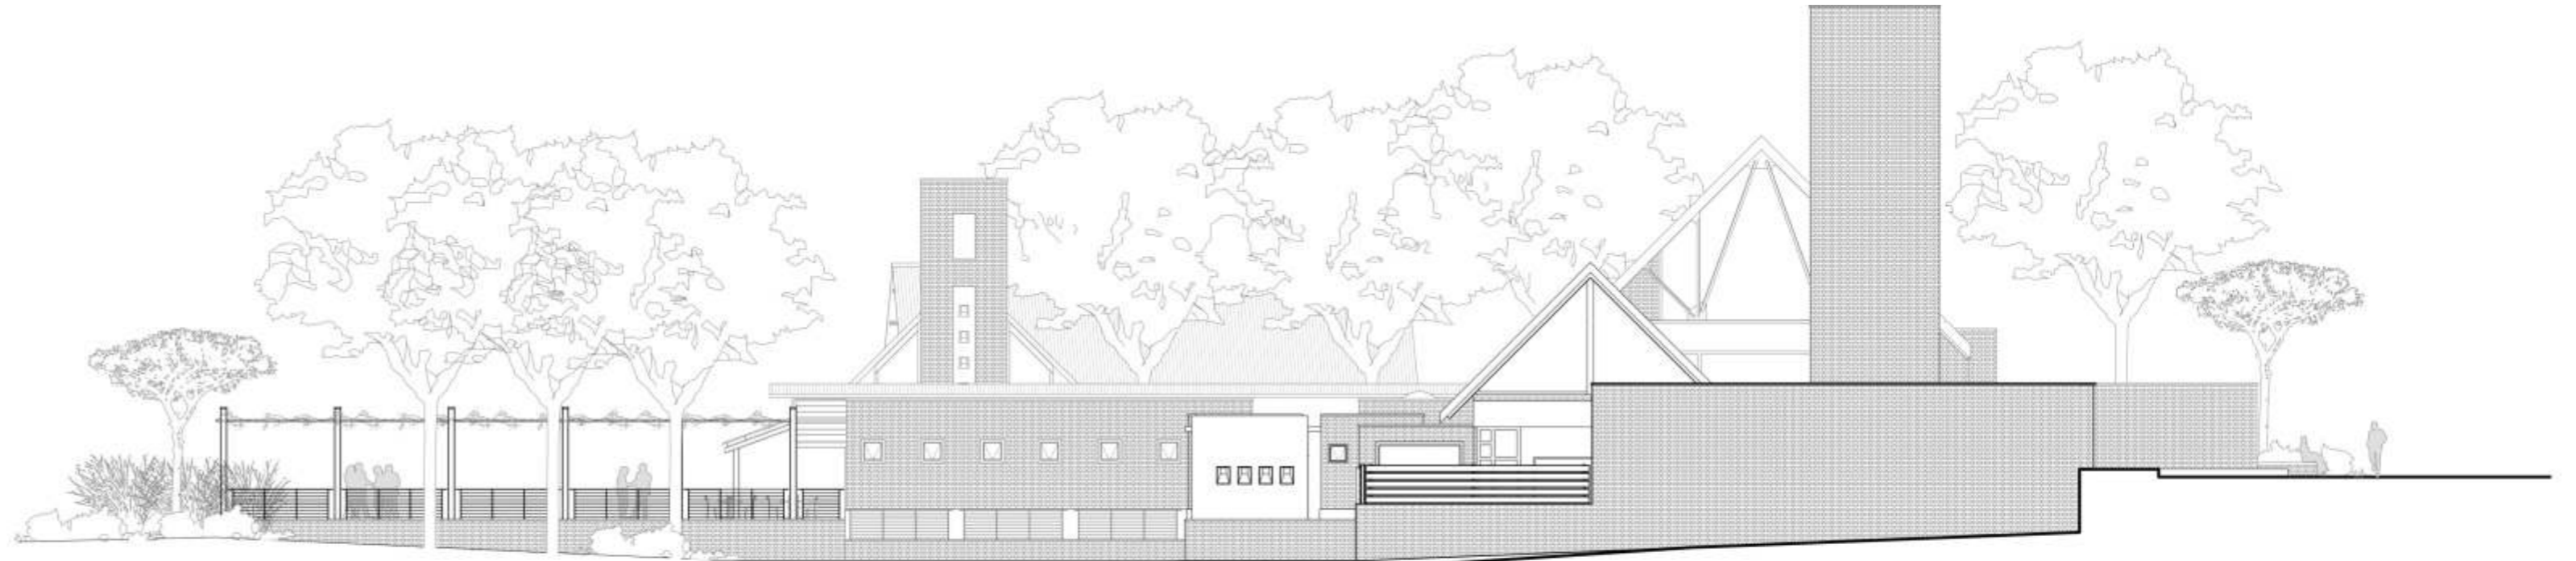


SOUTH ELEVATION  
Scale 1:200

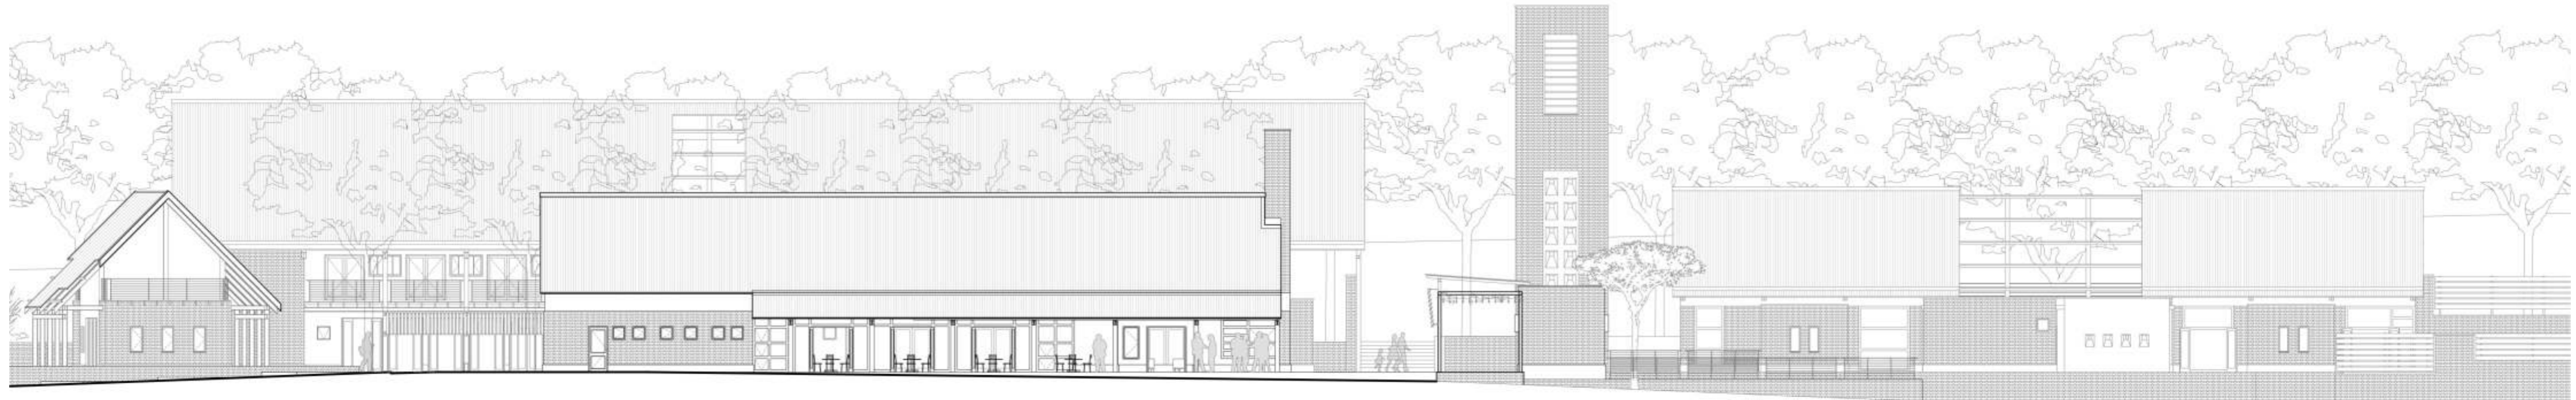

WEST ELEVATION  
Scale 1:200

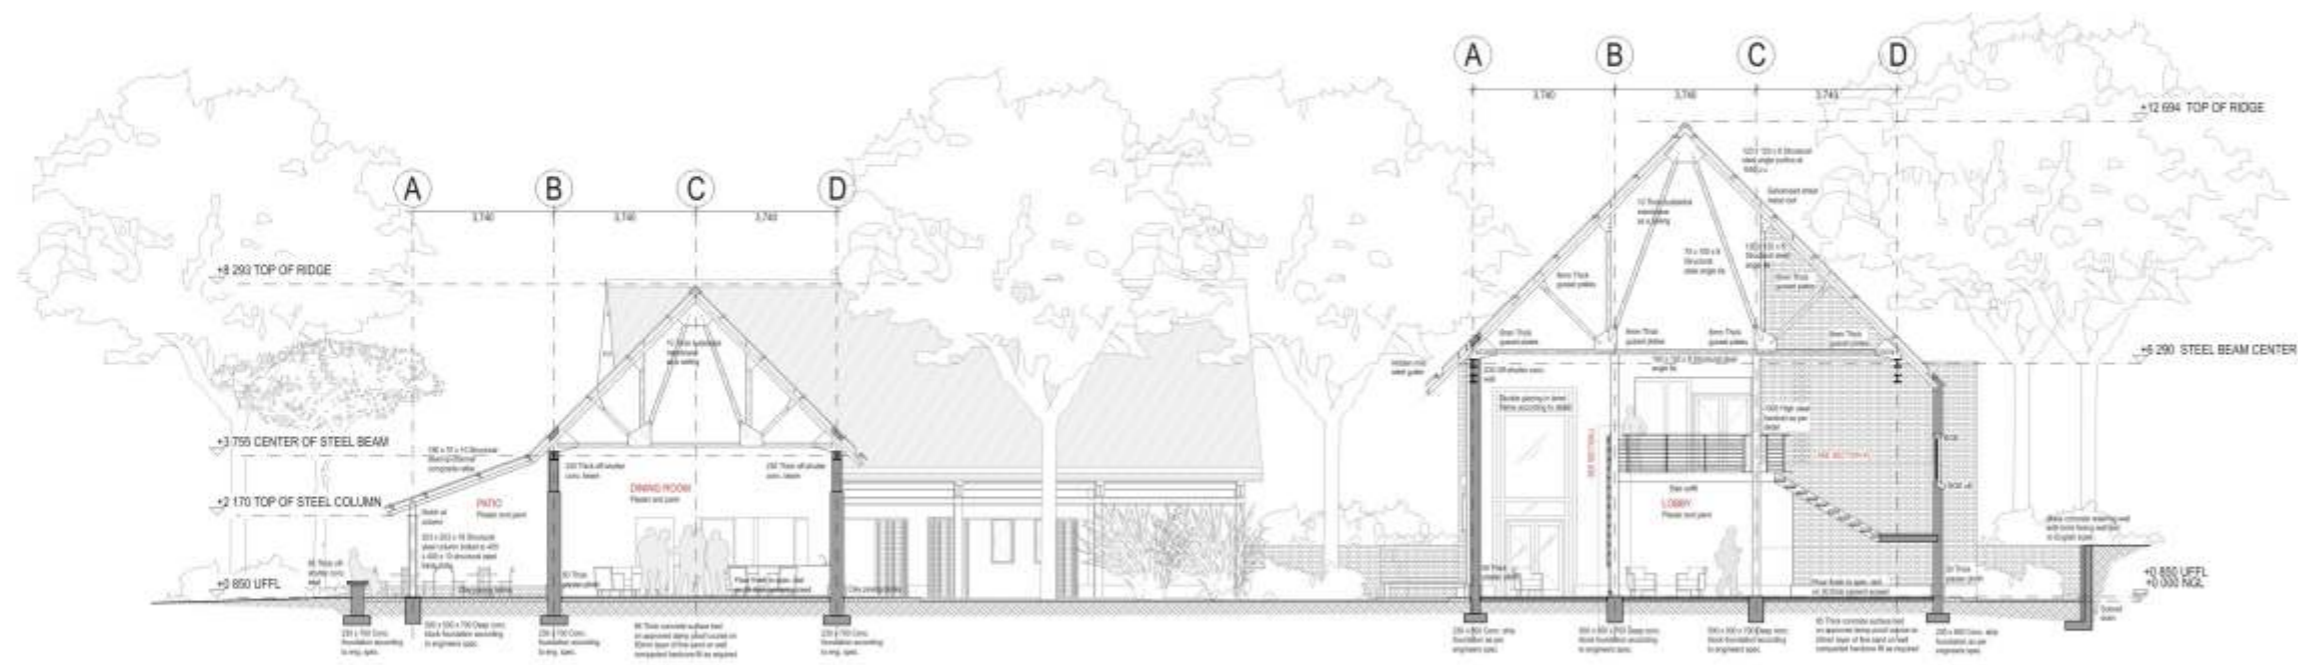

SECTION A - CROSS SECTION TRAINING AND THERAPY CENTER AND RESTAURANT  
Scale 1:200

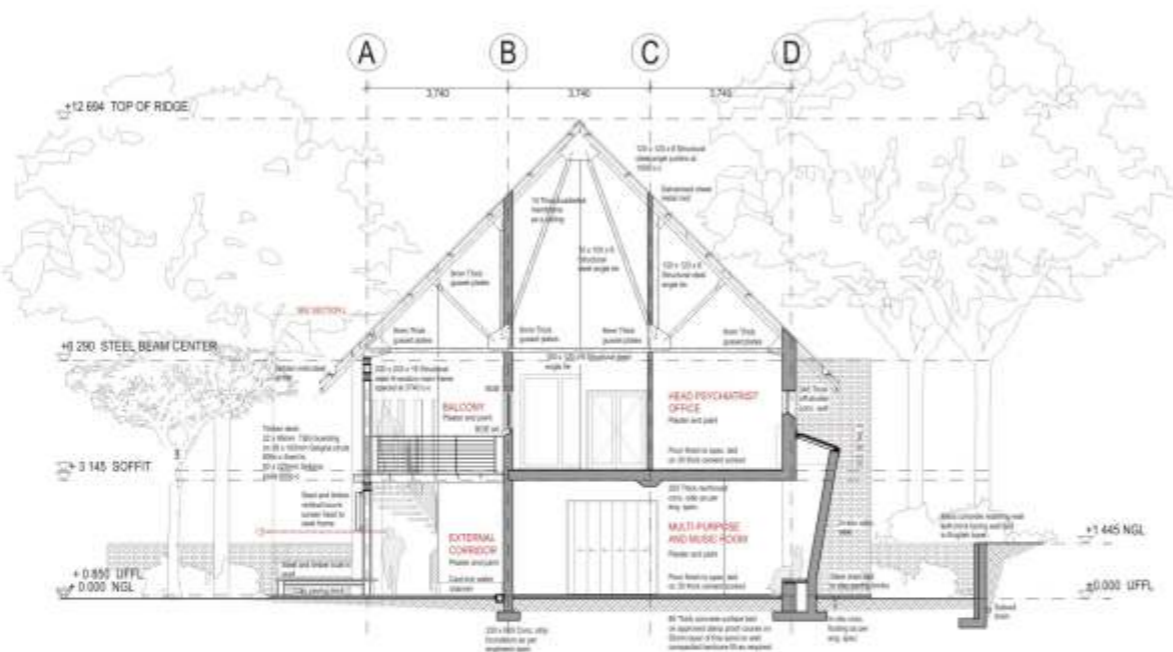


SECTION B - CROSS SECTION TRAINING AND THERAPY CENTER  
Scale 1:200







SECTION C - CROSS SECTION INFORMATION DESK  
Scale 1:200

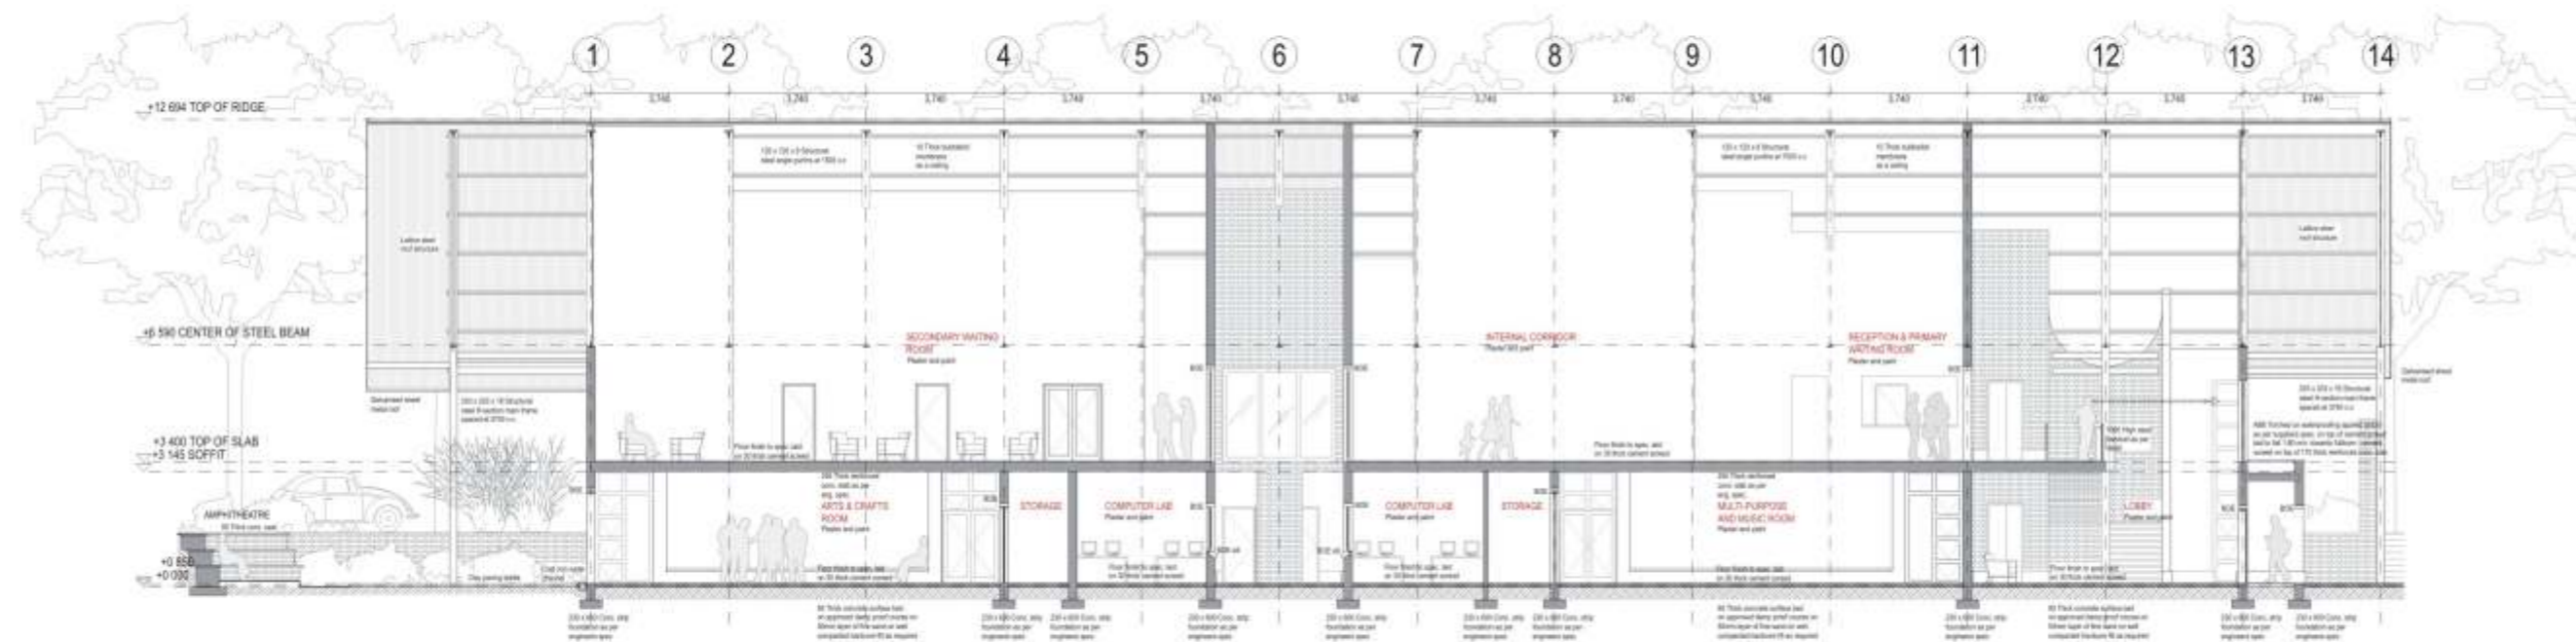

SECTION D - LONGITUDINAT SECTION TRAINING AND THERAPY CENTER  
Scale 1:200

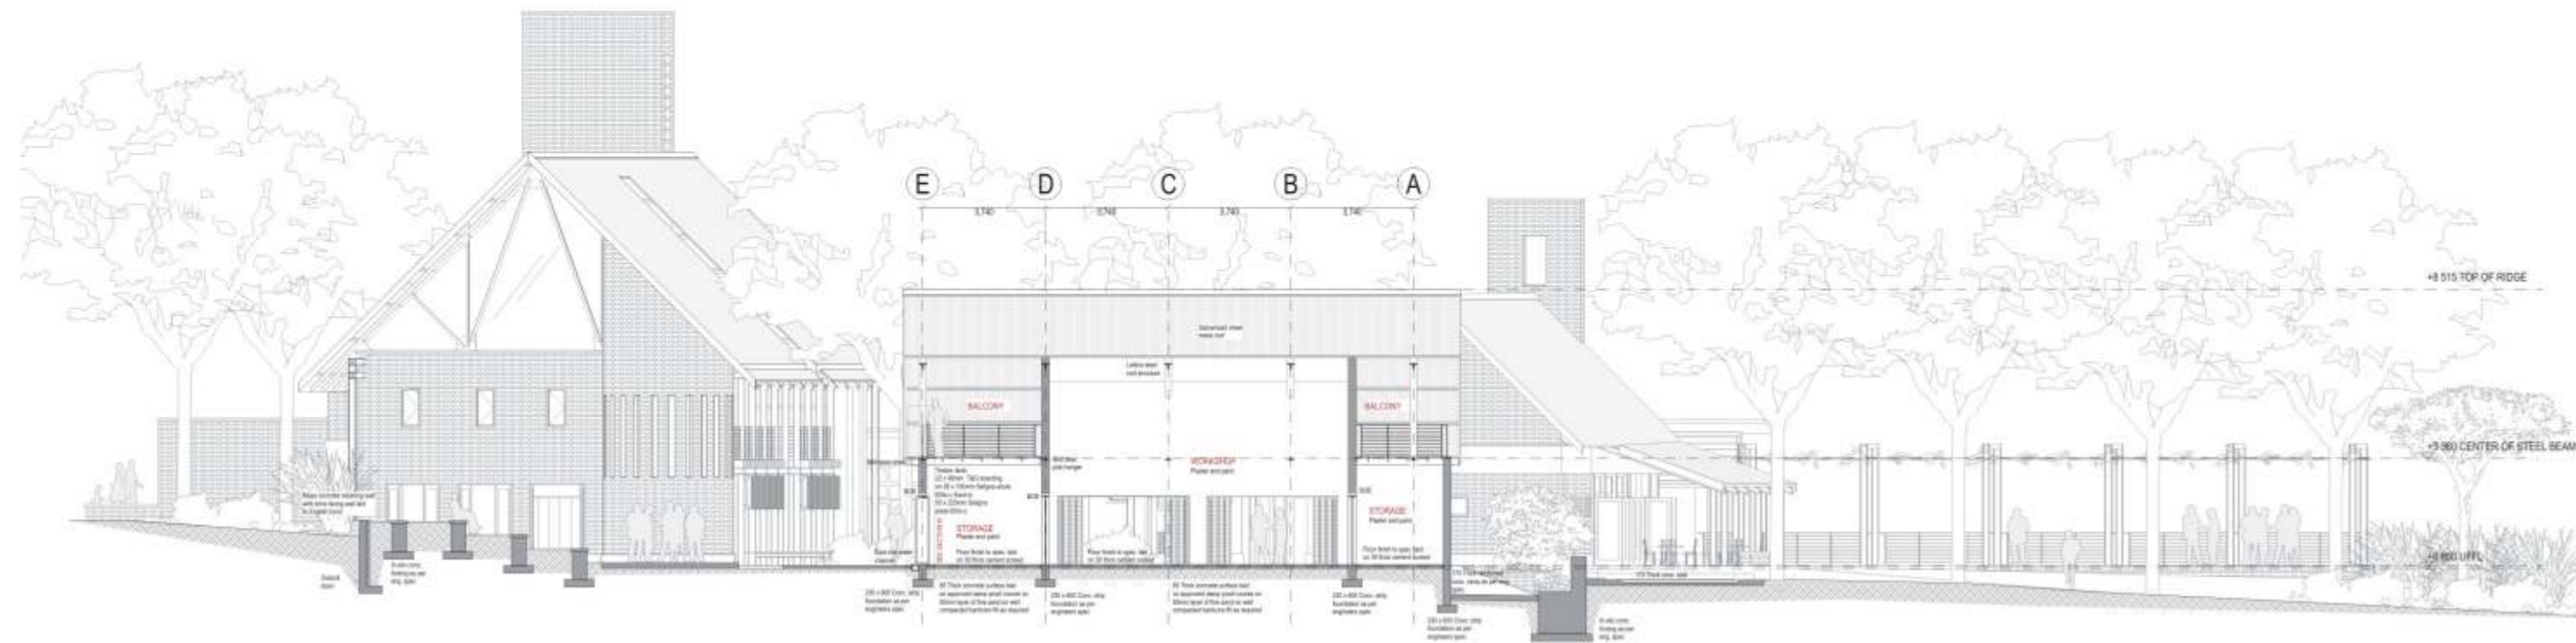


SECTION E - LONGITUDINAL SECTION WORKSHOP  
Scale 1:200

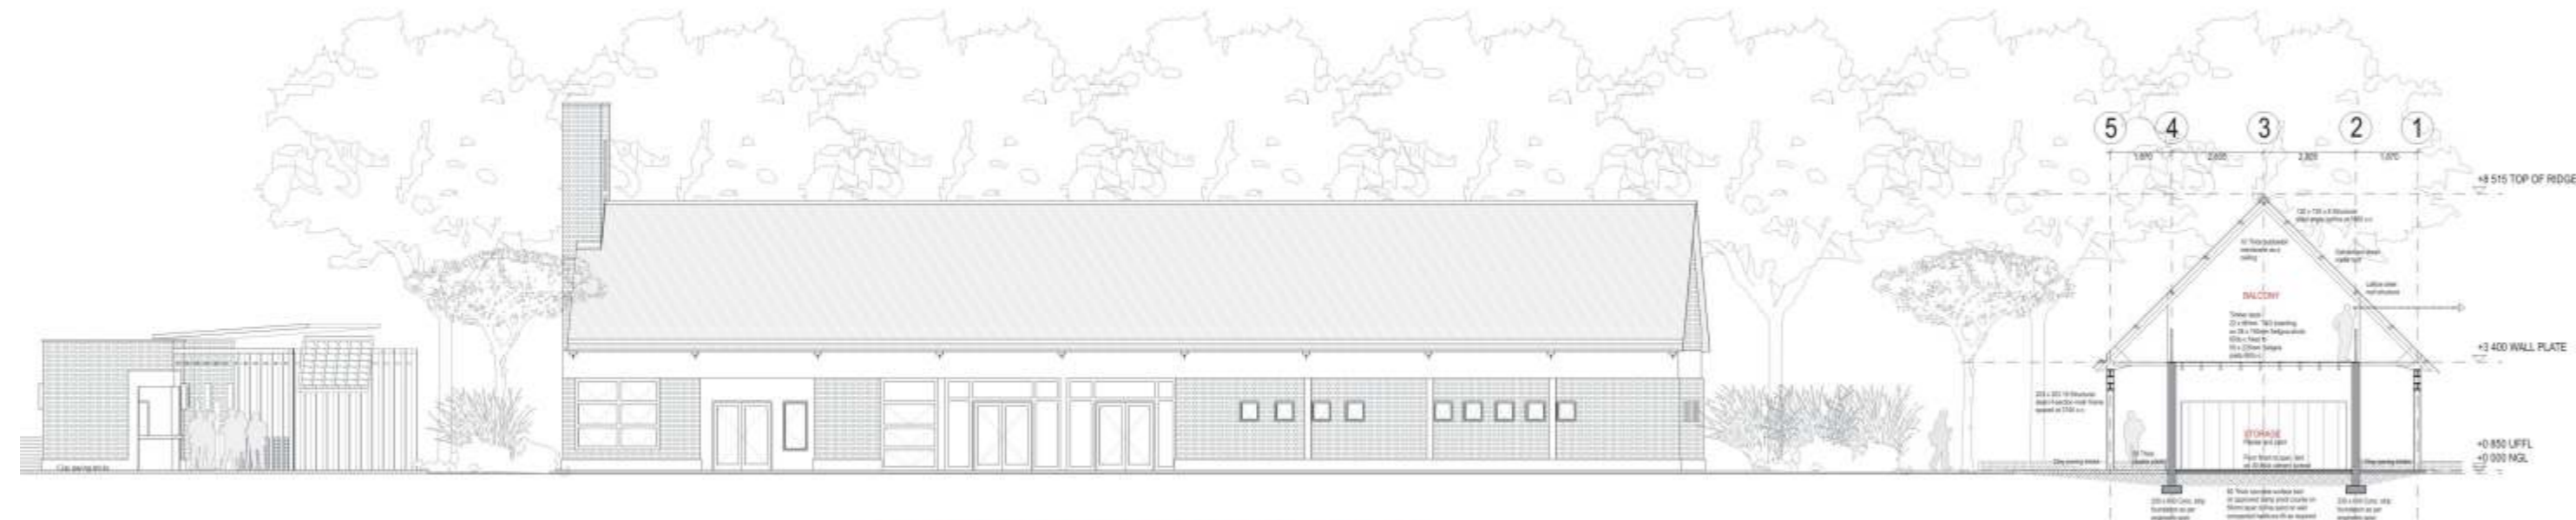


SECTION F - CROSS SECTION WORKSHOP  
Scale 1:200



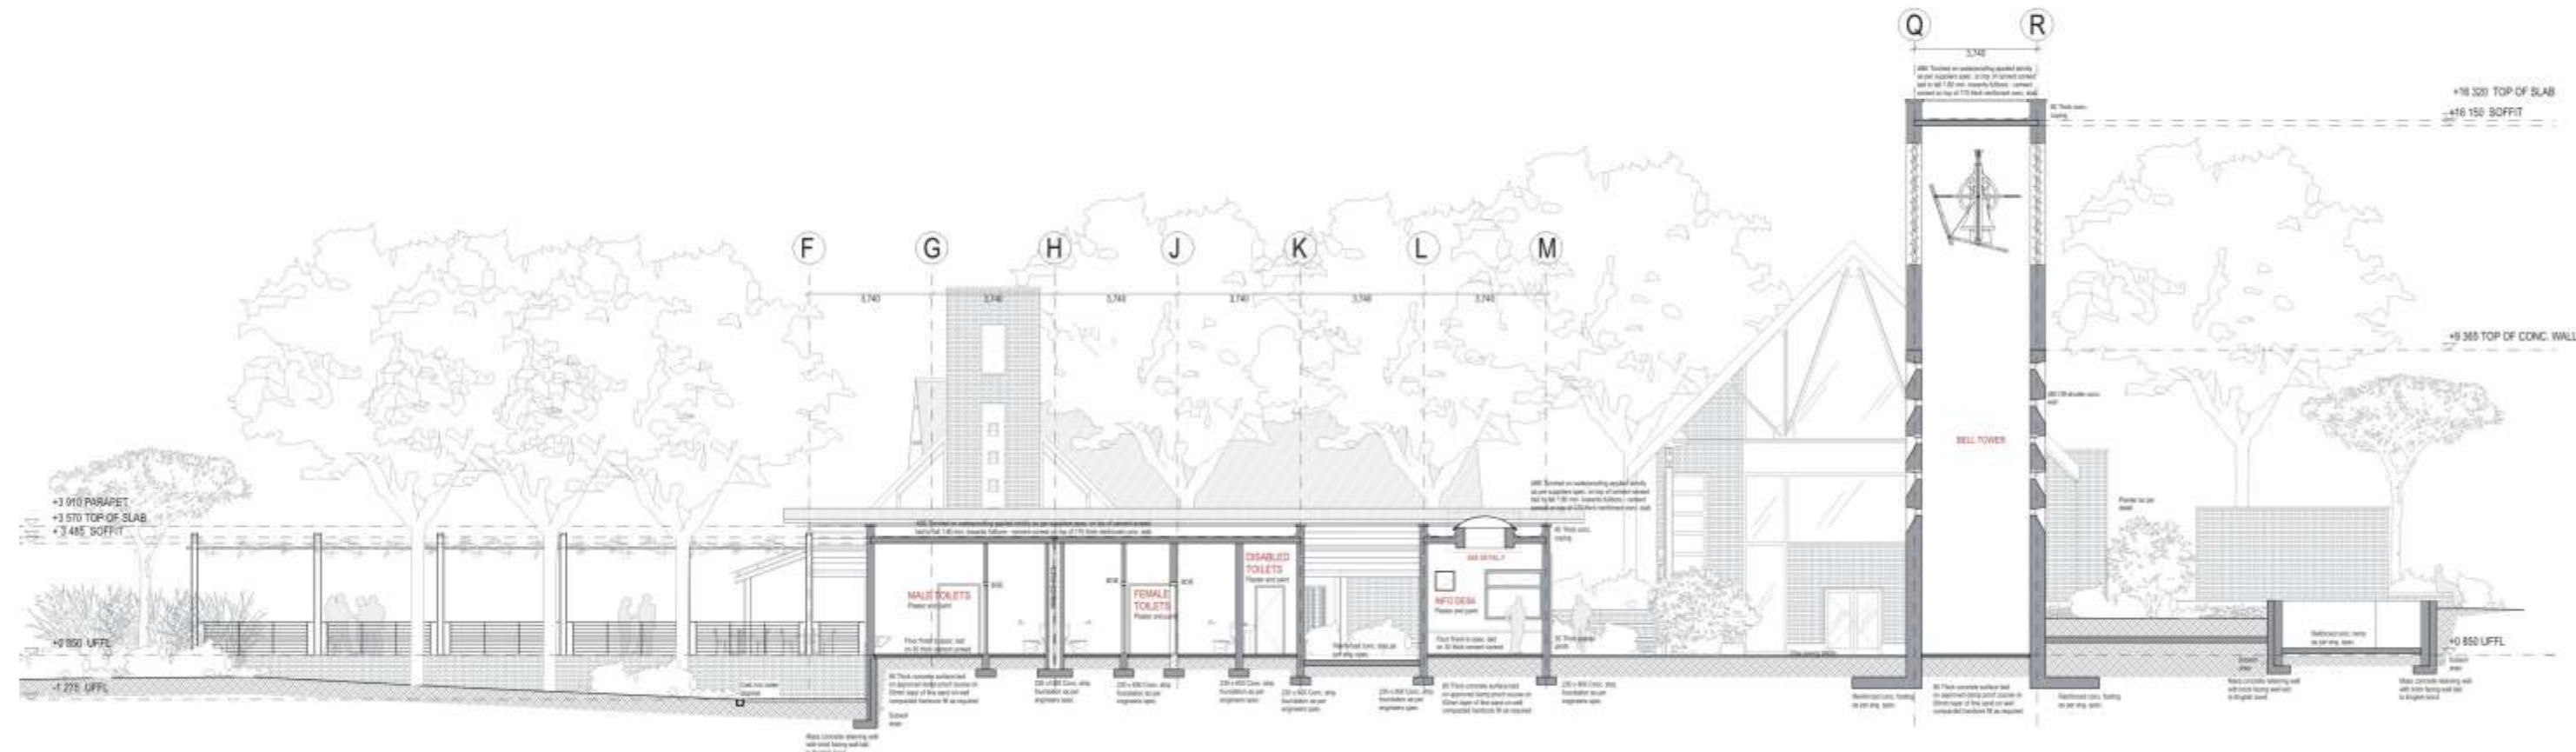

SECTION G - LONGITUDINAL SECTION INFORMATION DESK, PUBLIC ABLUTION AND BELL TOWER  
Scale 1:200

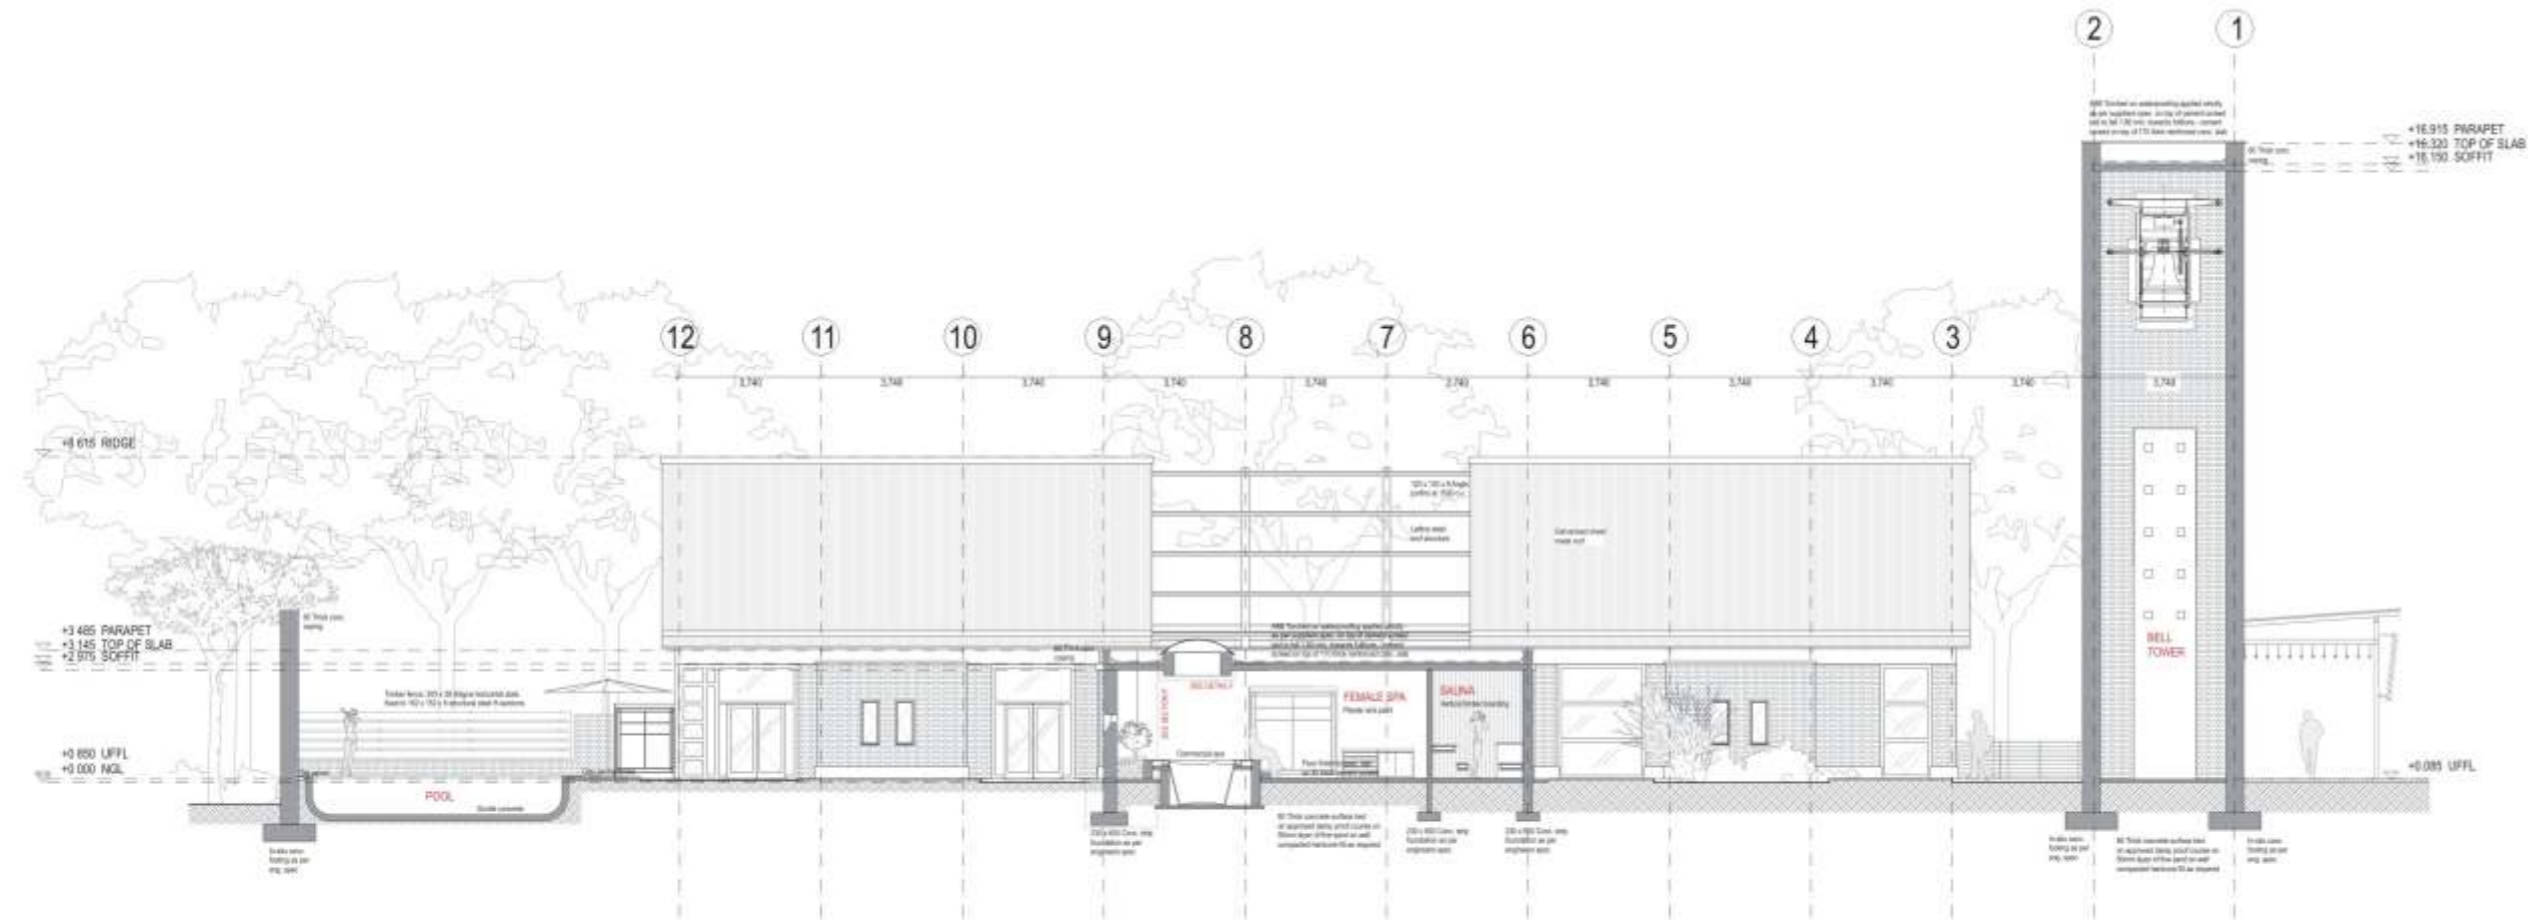

SECTION H - CROSS SECTION FEMALE SPA  
Scale 1:100