



04 FOURTH FLOOR

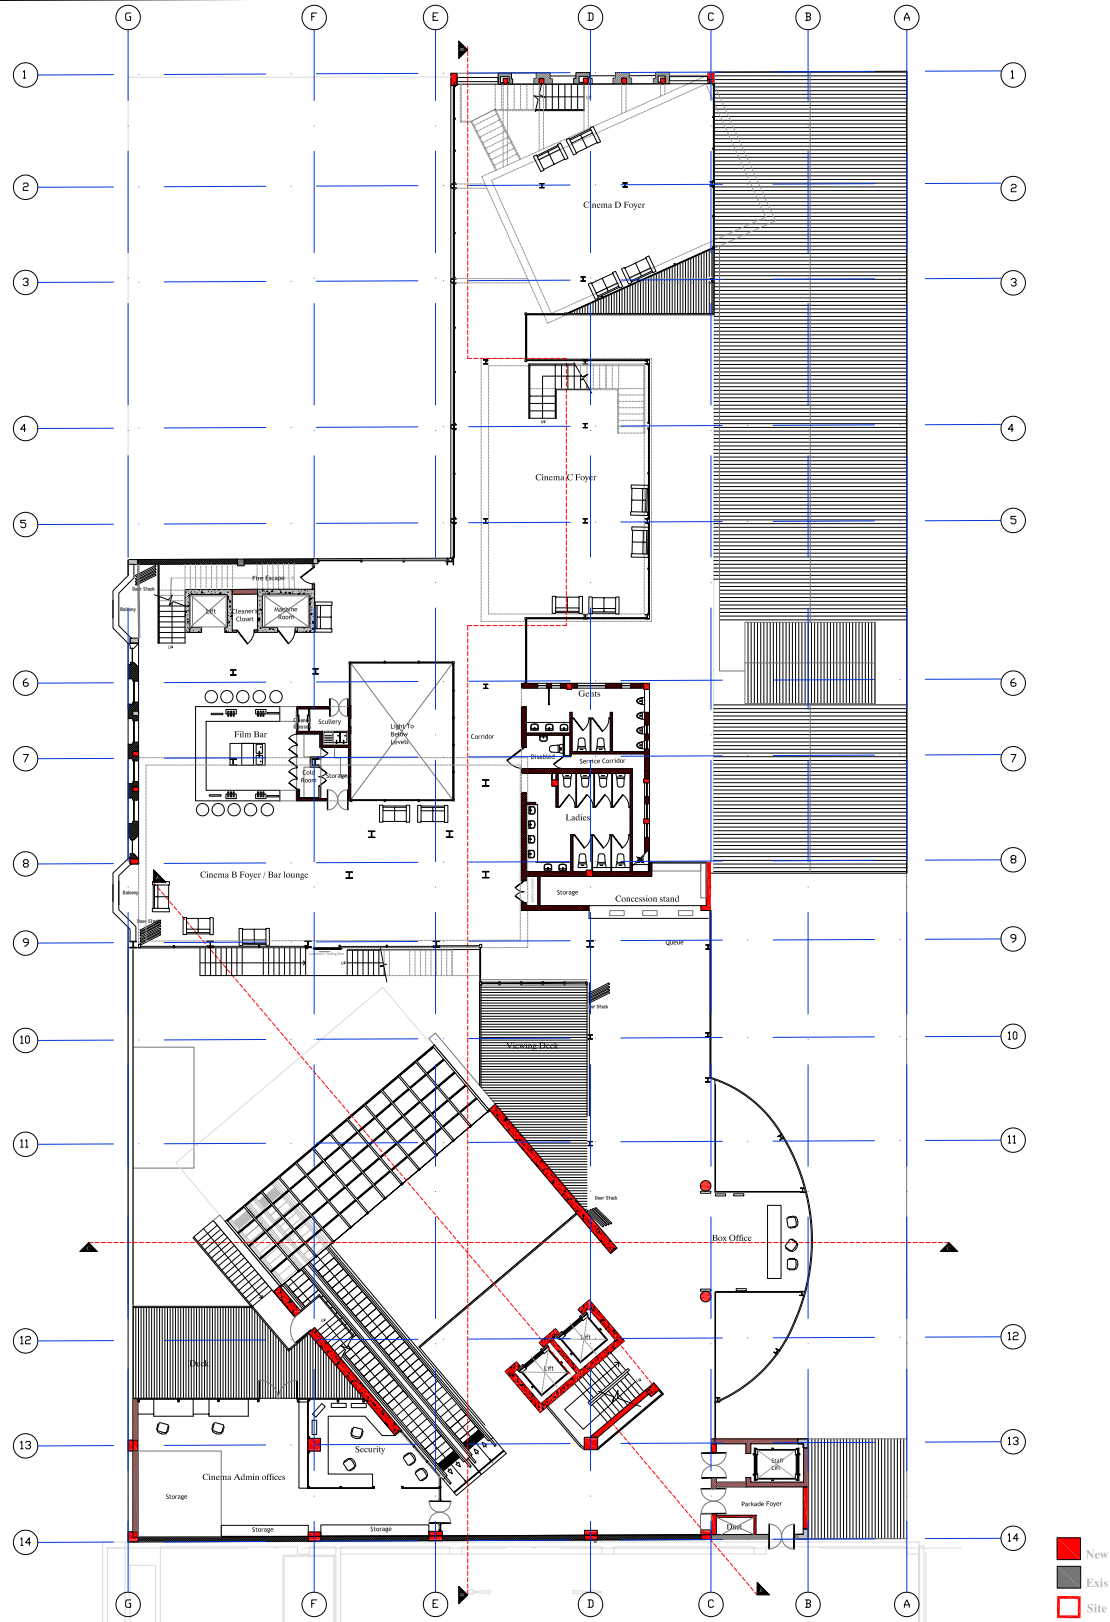


Proposed Plan

05 FIFTH FLOOR

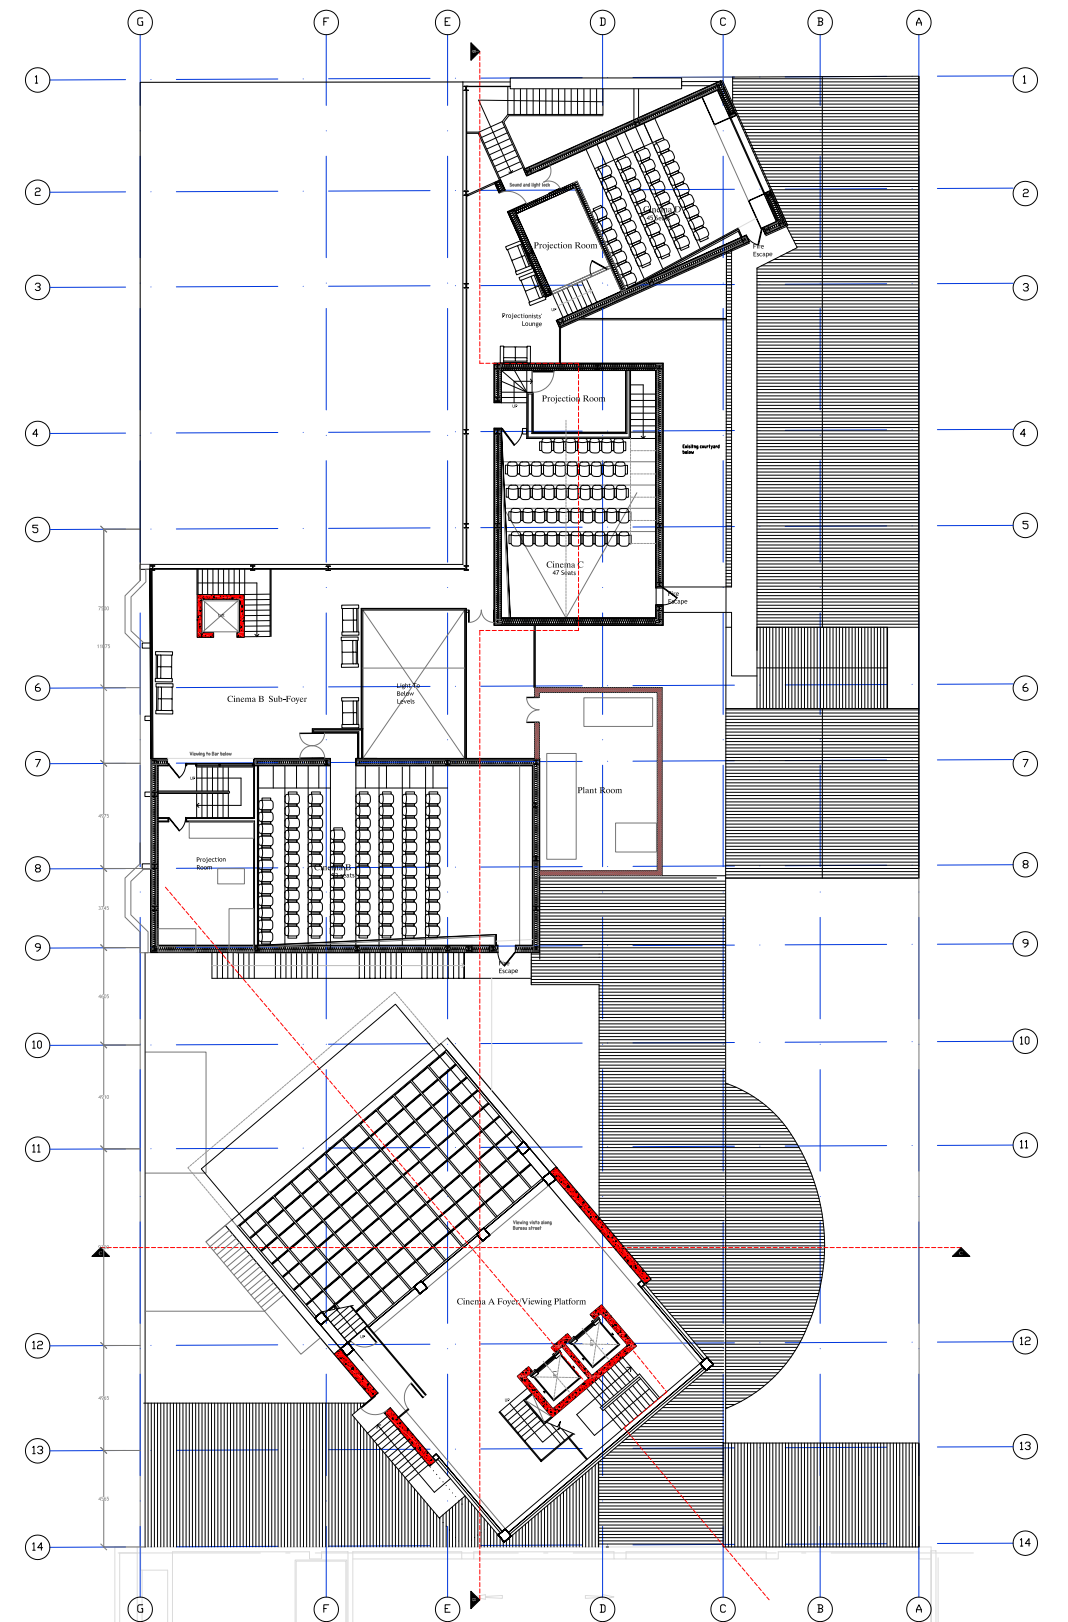


Proposed Plan

06 SIXTH FLOOR

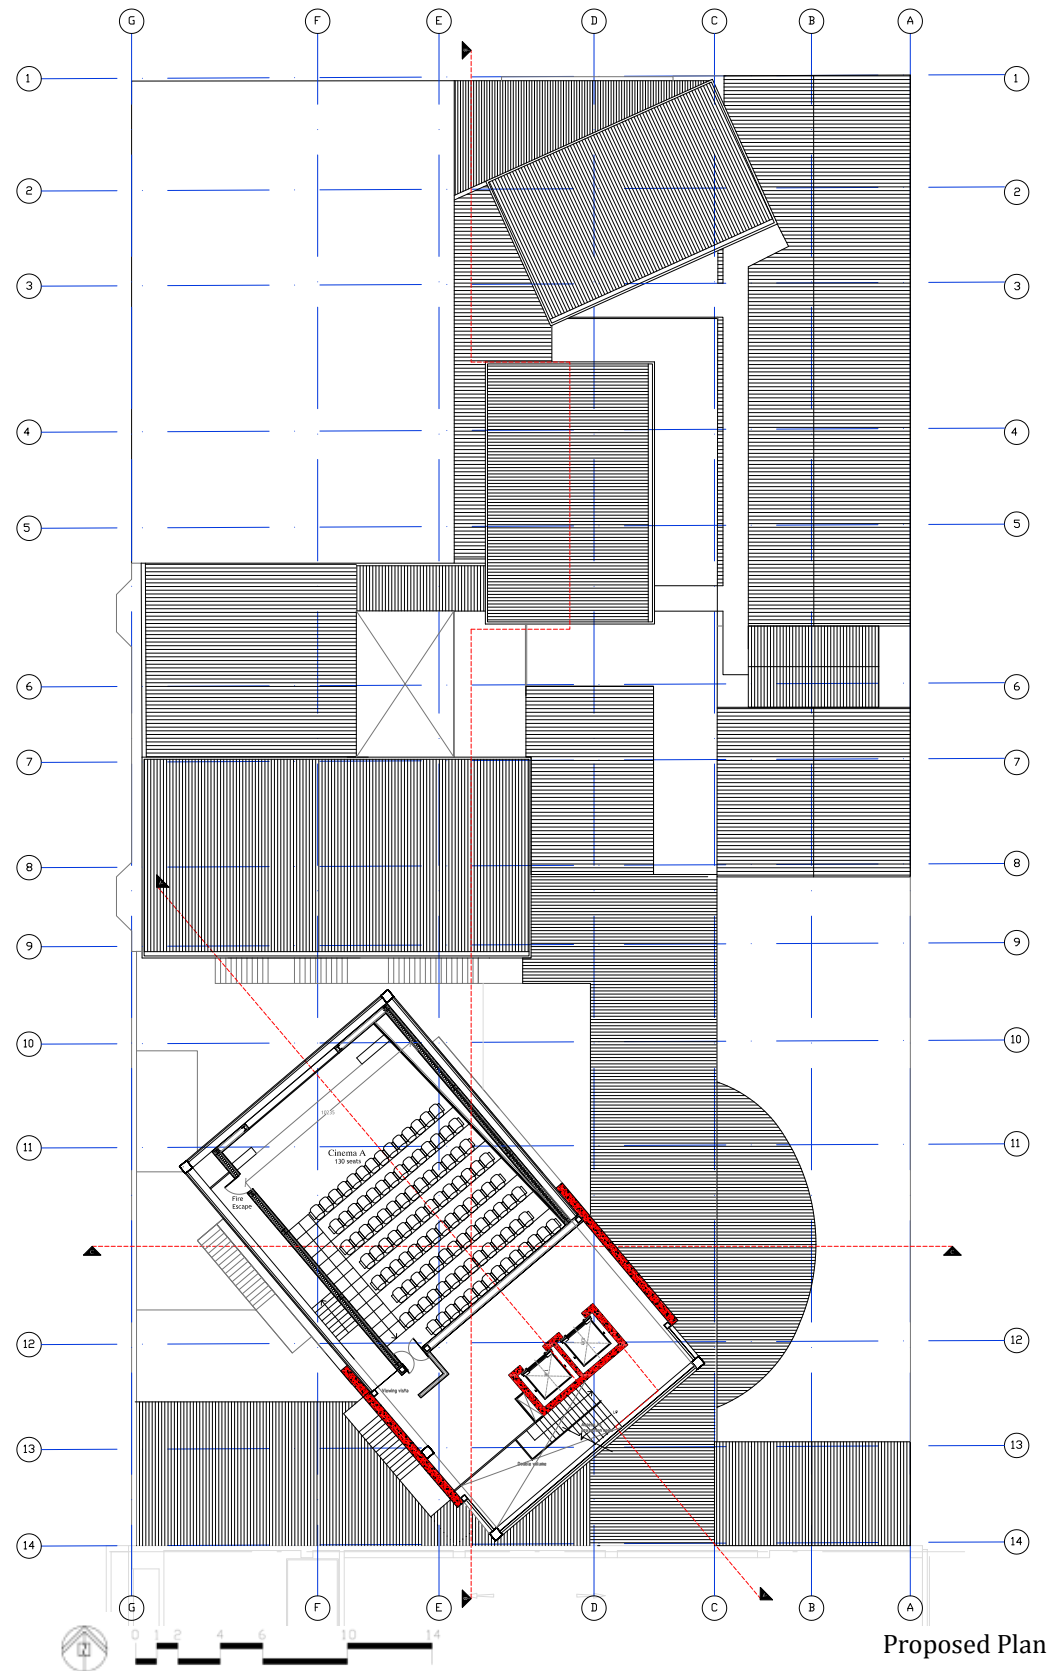


Proposed Plan


ROOF PLAN

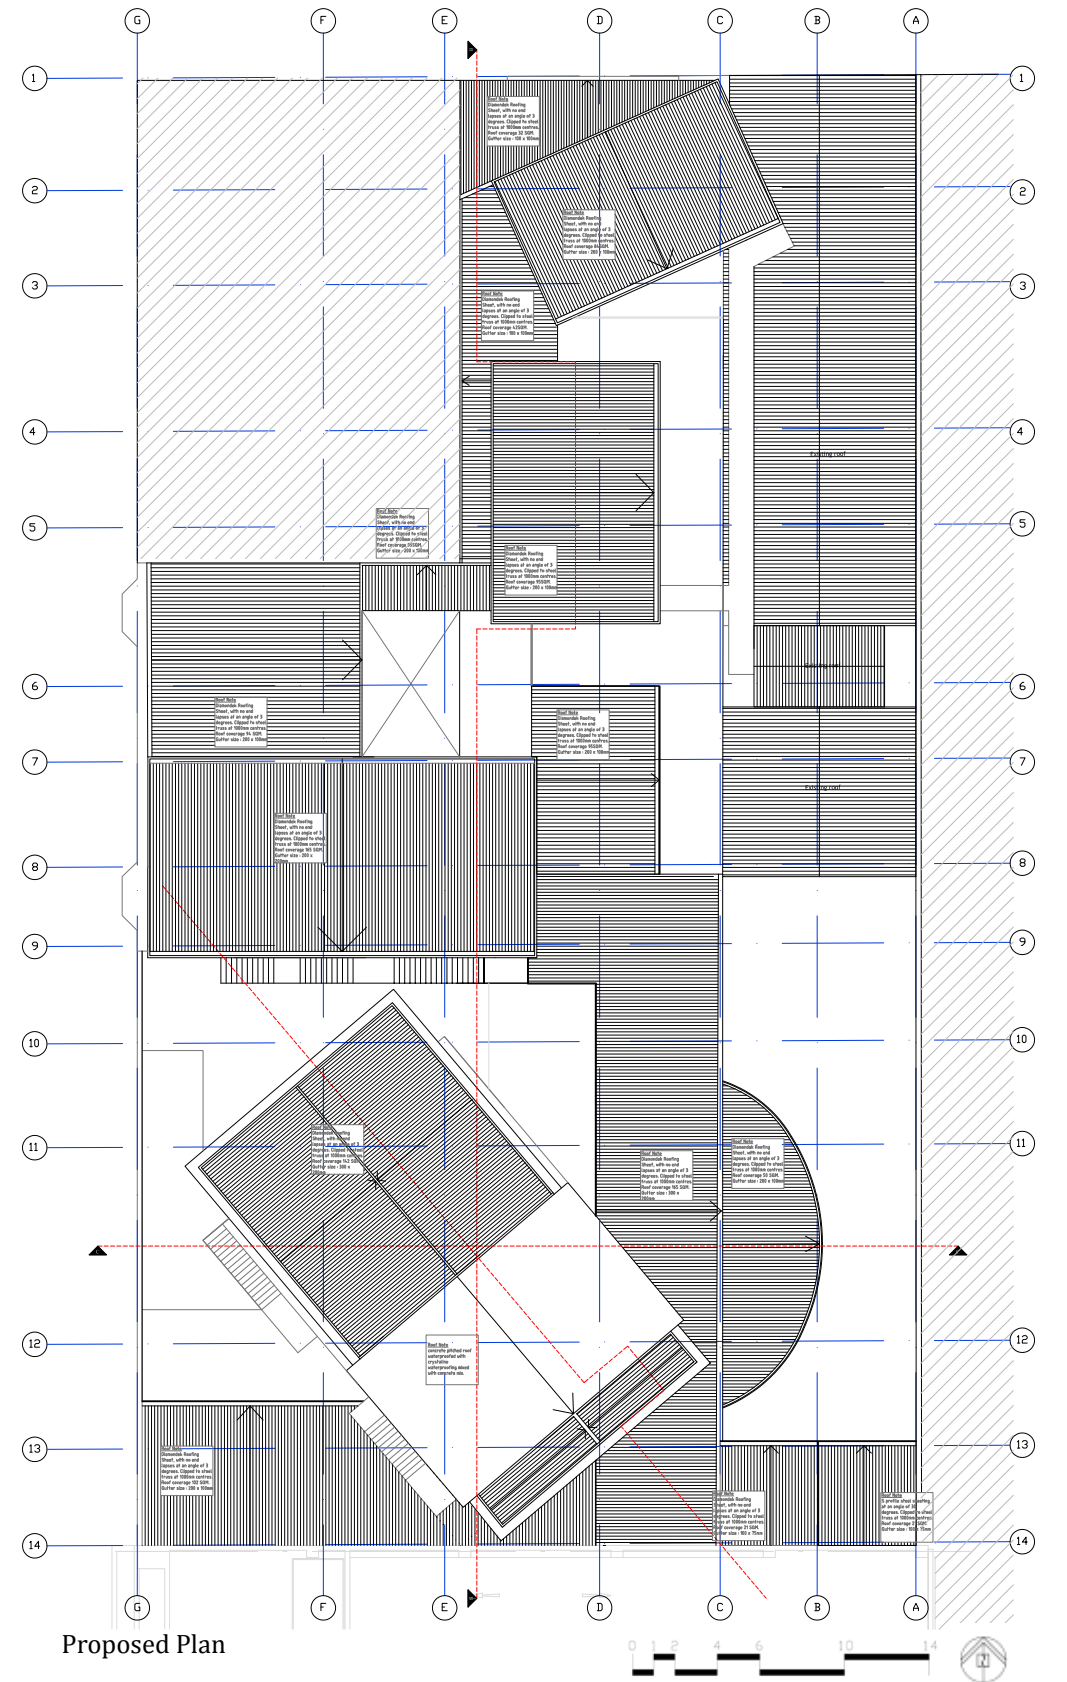


Proposed Plan

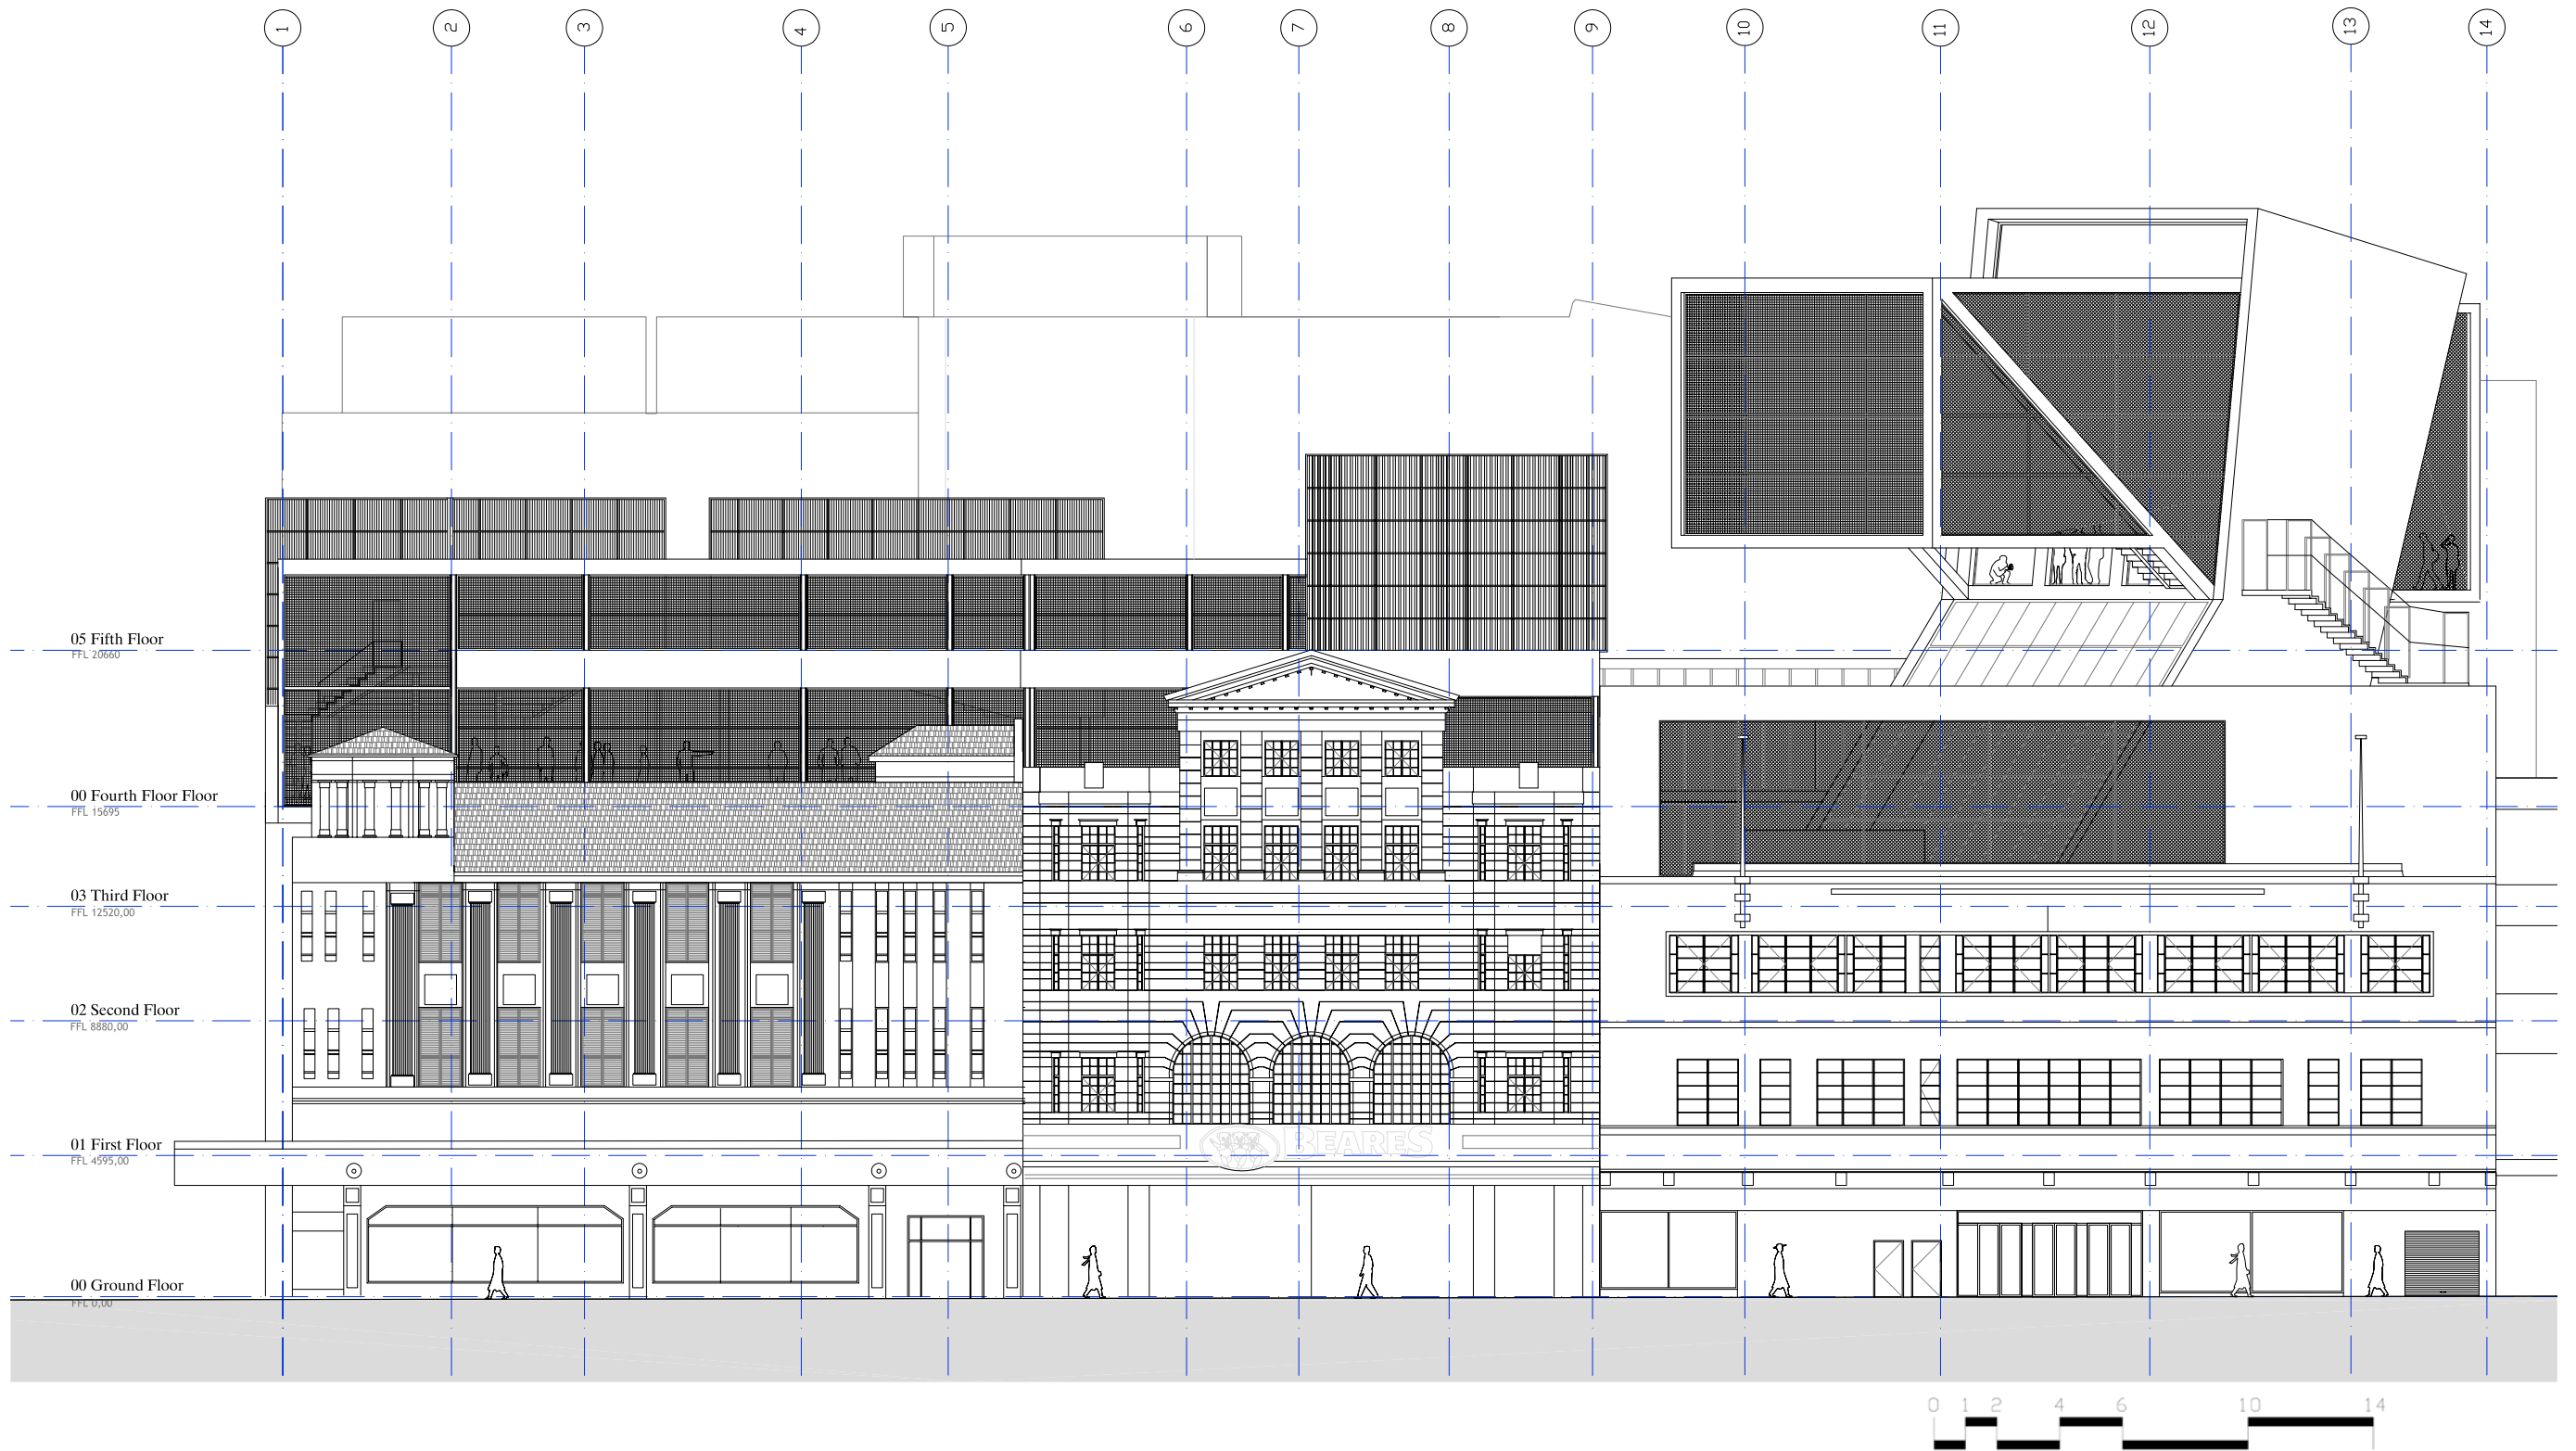


SECTION BB

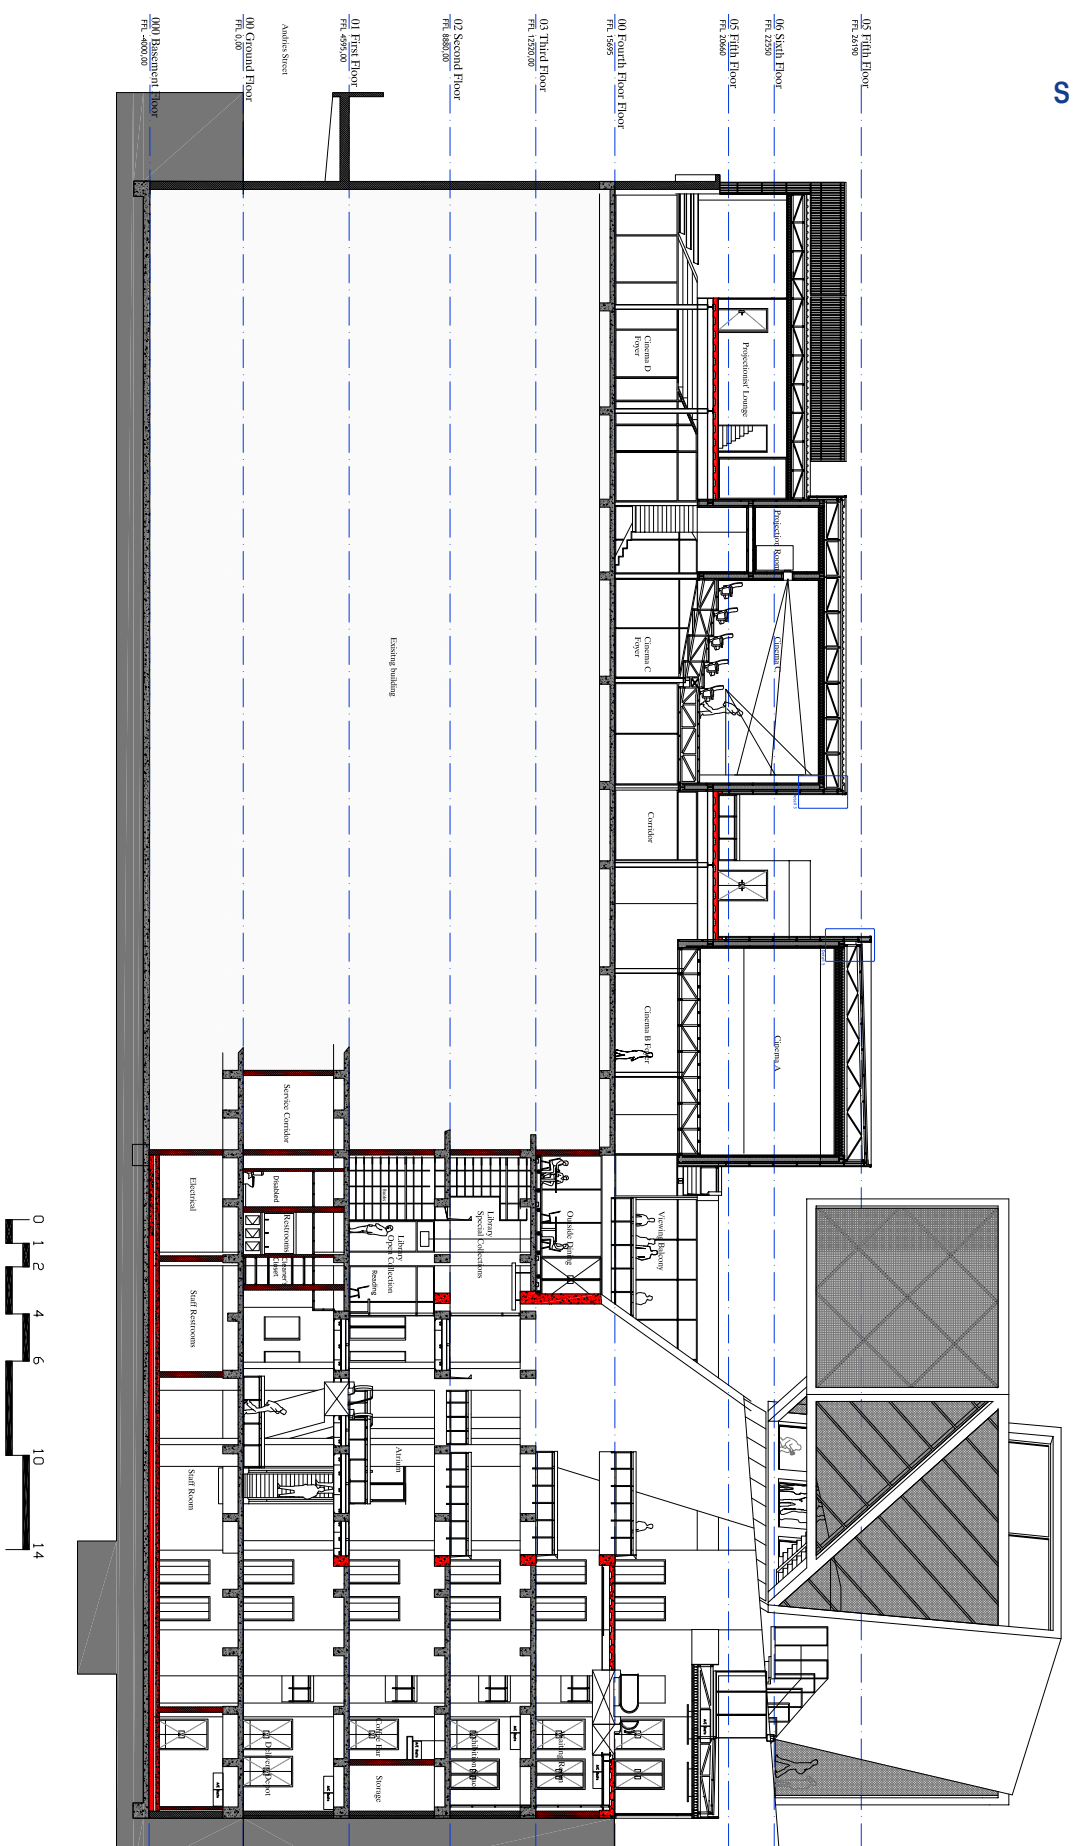


SECTION AA

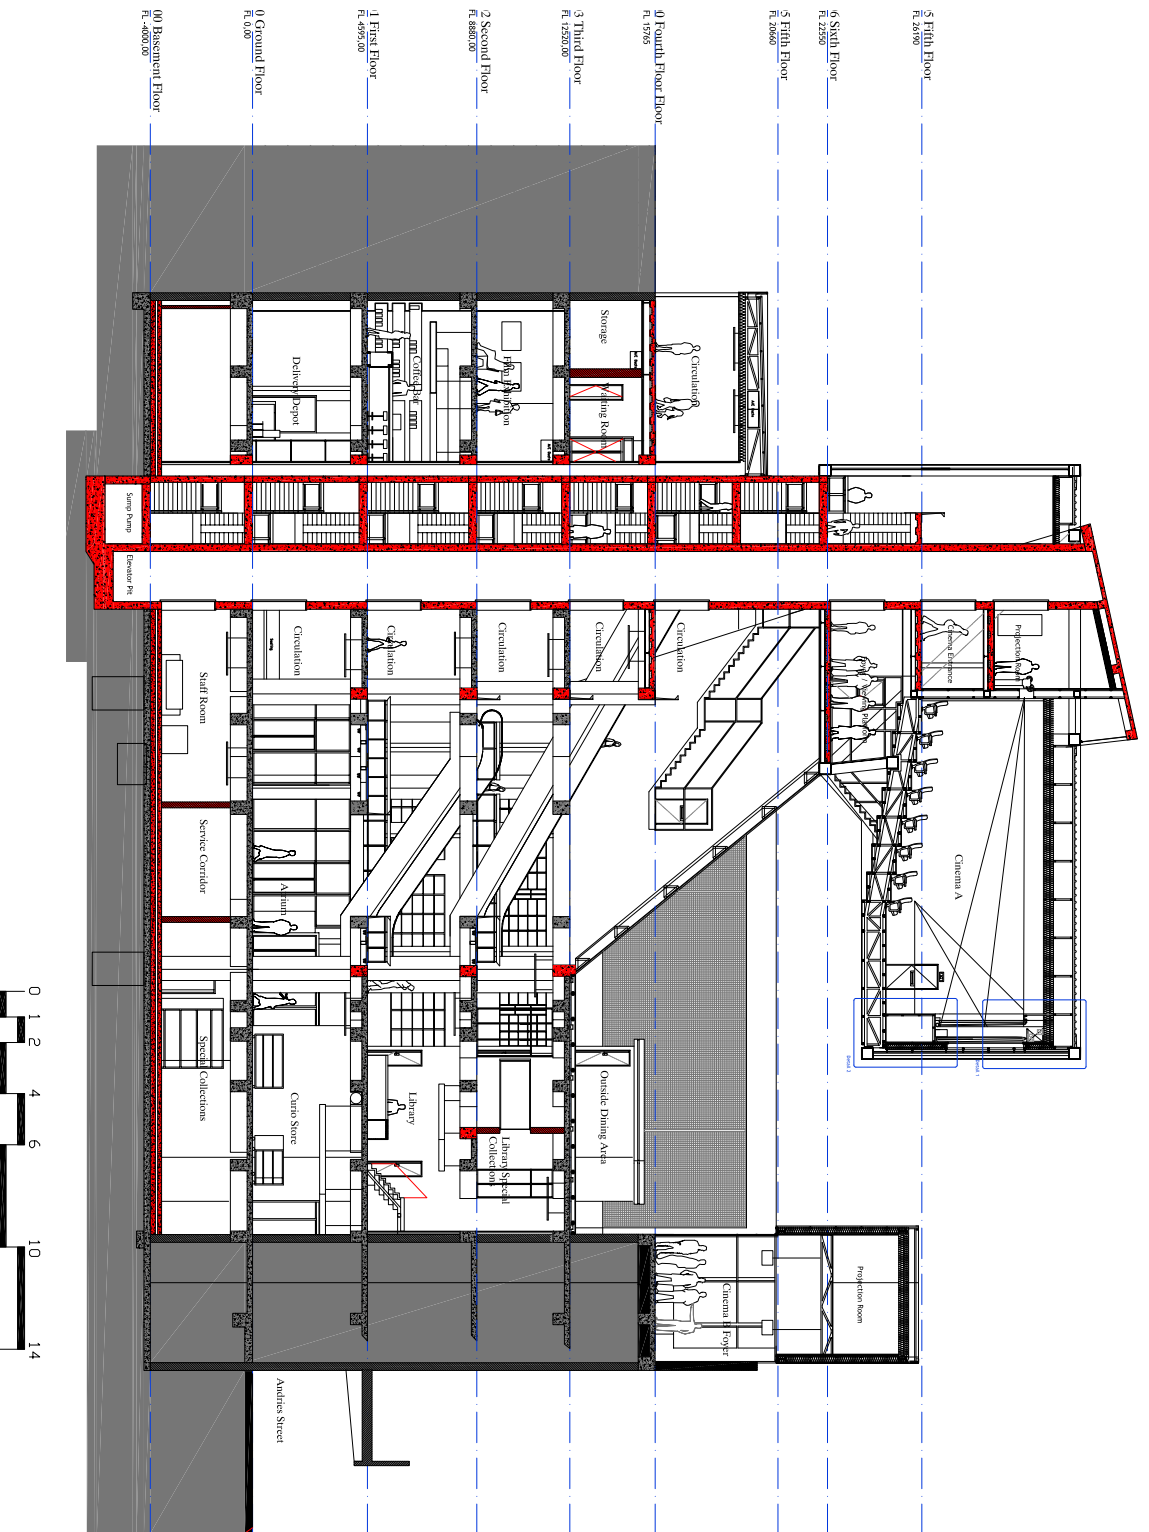


SECTION CC

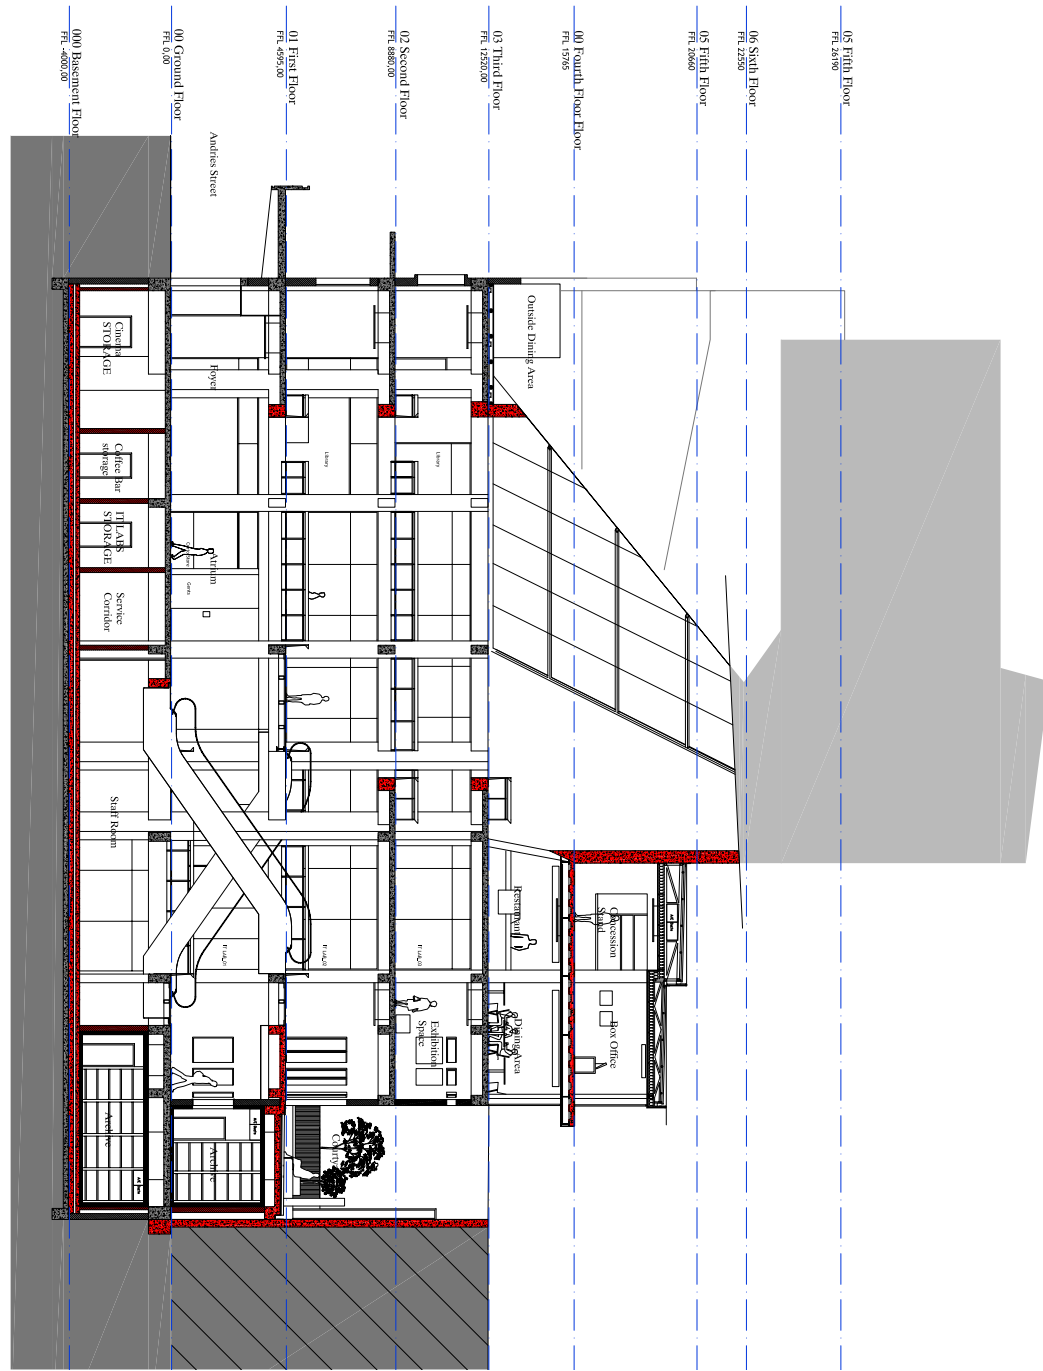


DETAILS

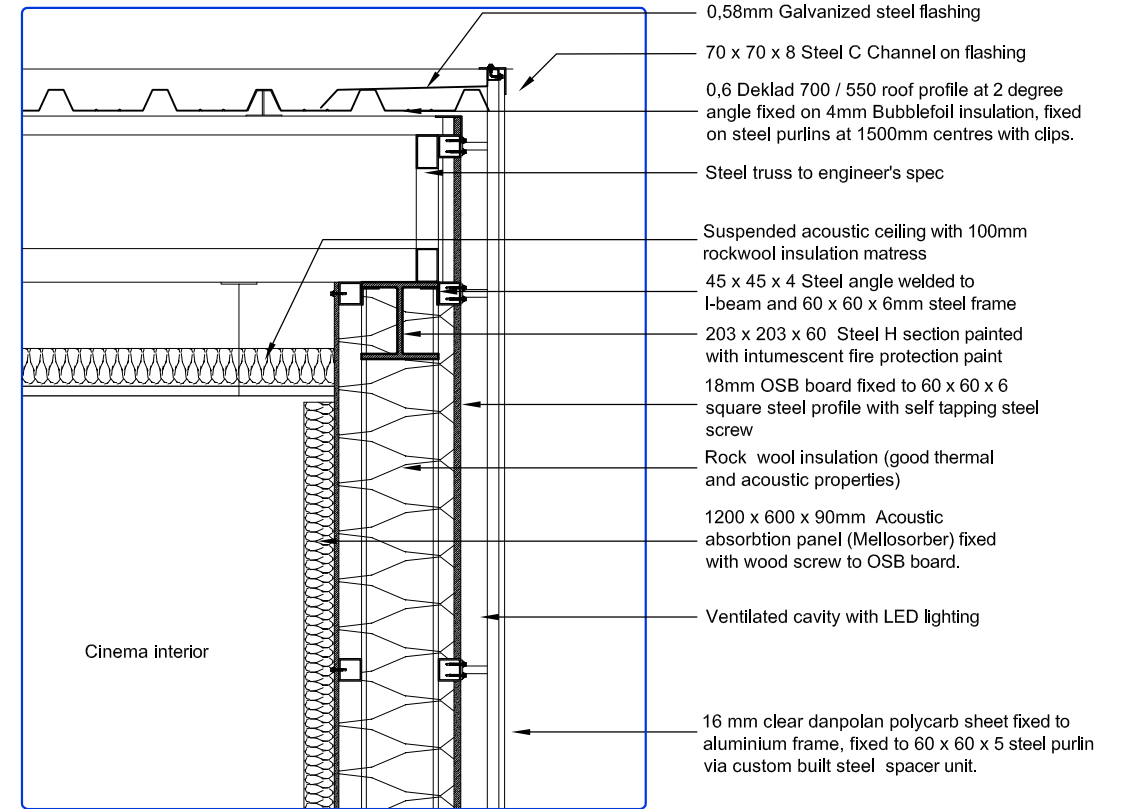


Detail 3 Cinema wall detail Scale 1:20

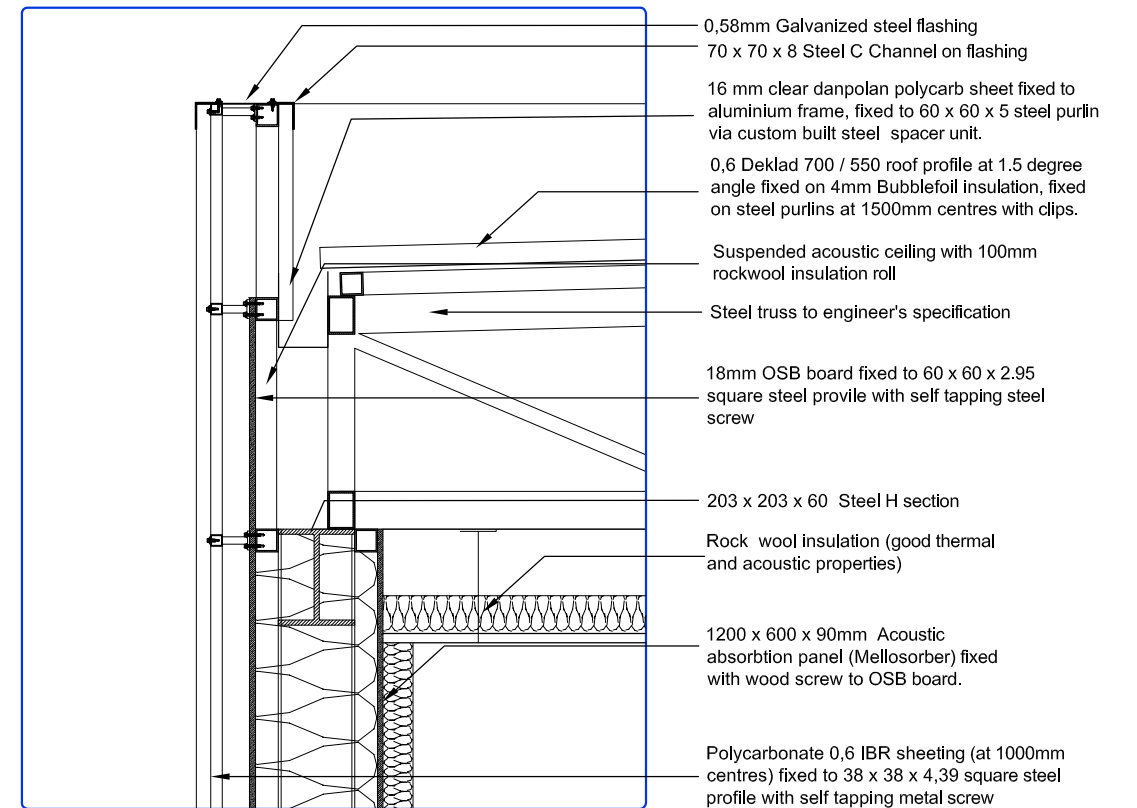


Detail 4 Cinema gutter detail Scale 1:20

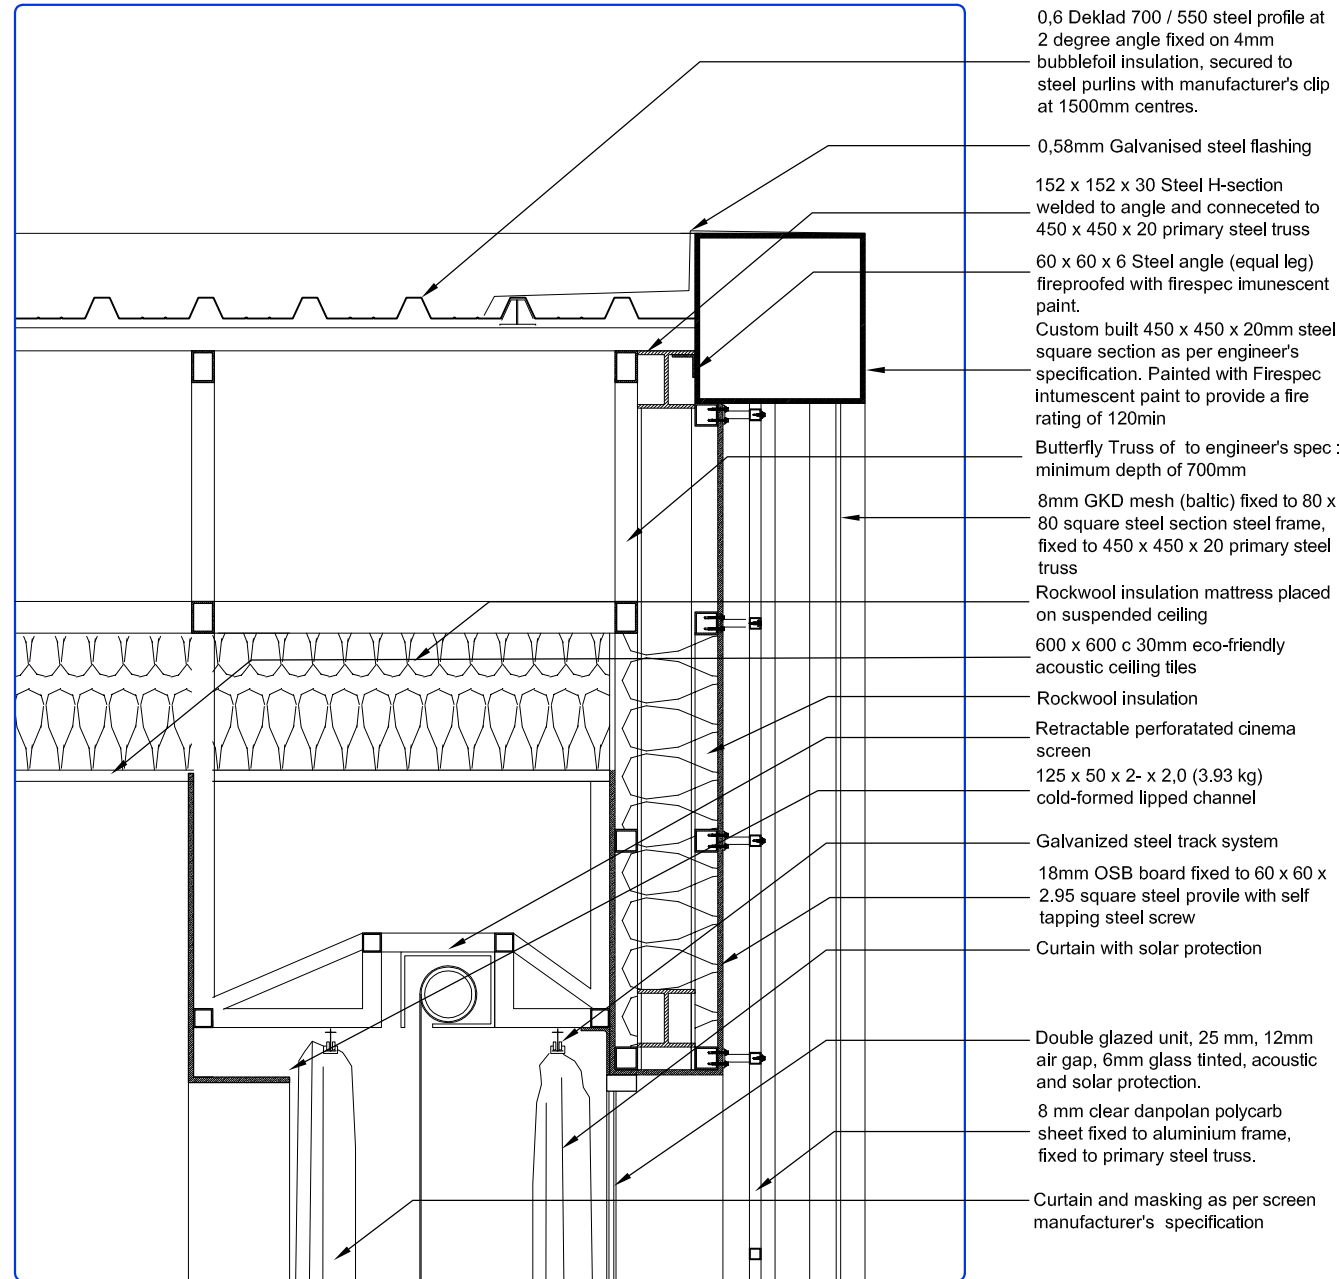


Detail 1 Cinema tower retracting screen detail Scale 1:20

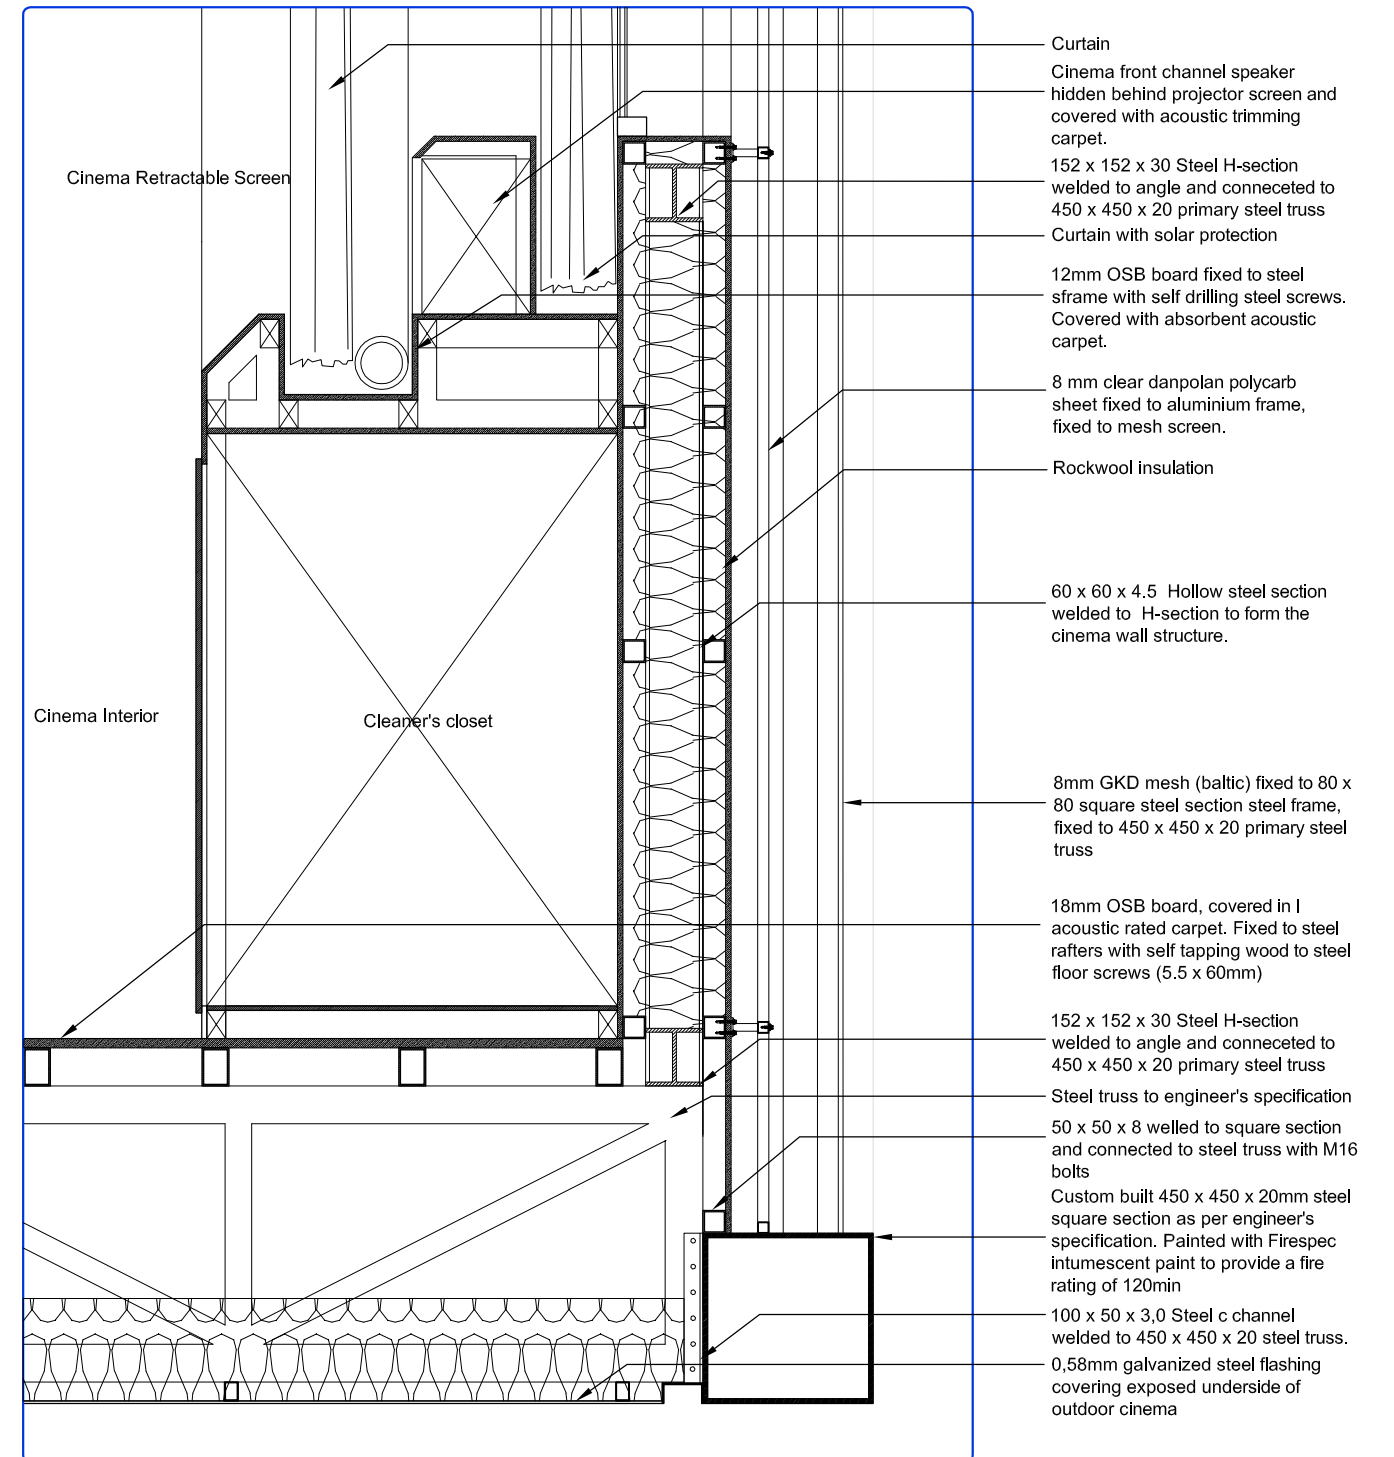

Detail 2 Cinema tower truss connection and retracting screen Scale 1:20

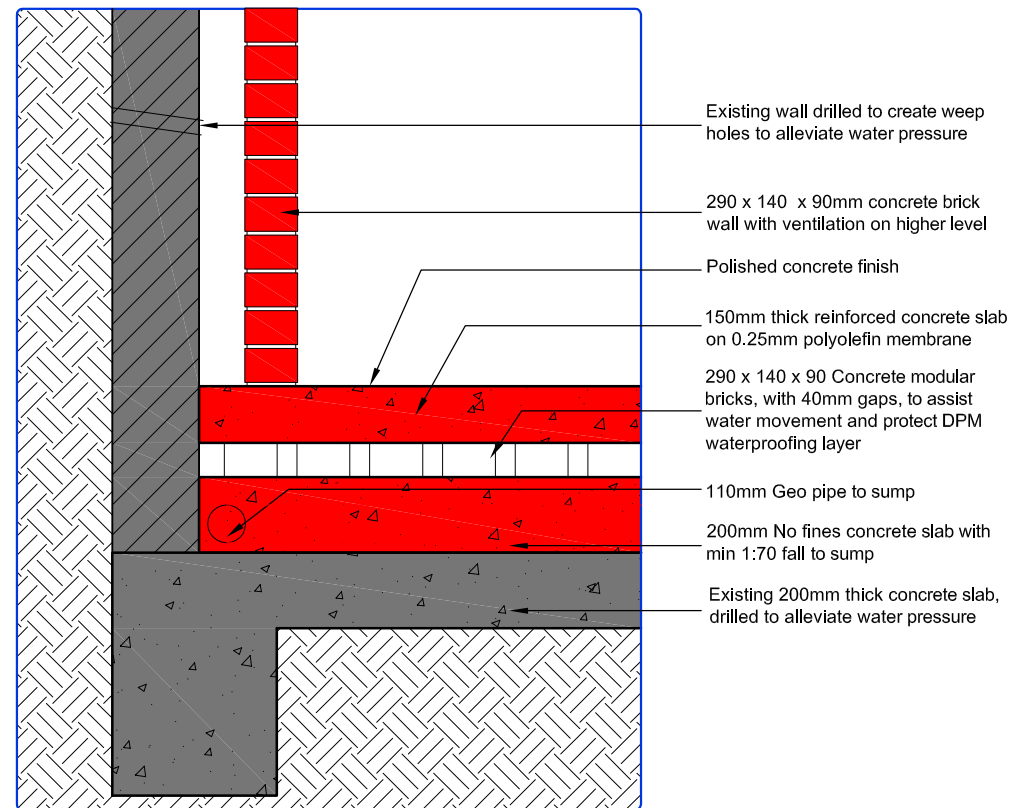

Detail 6 New basement waterproofing Scale 1:20

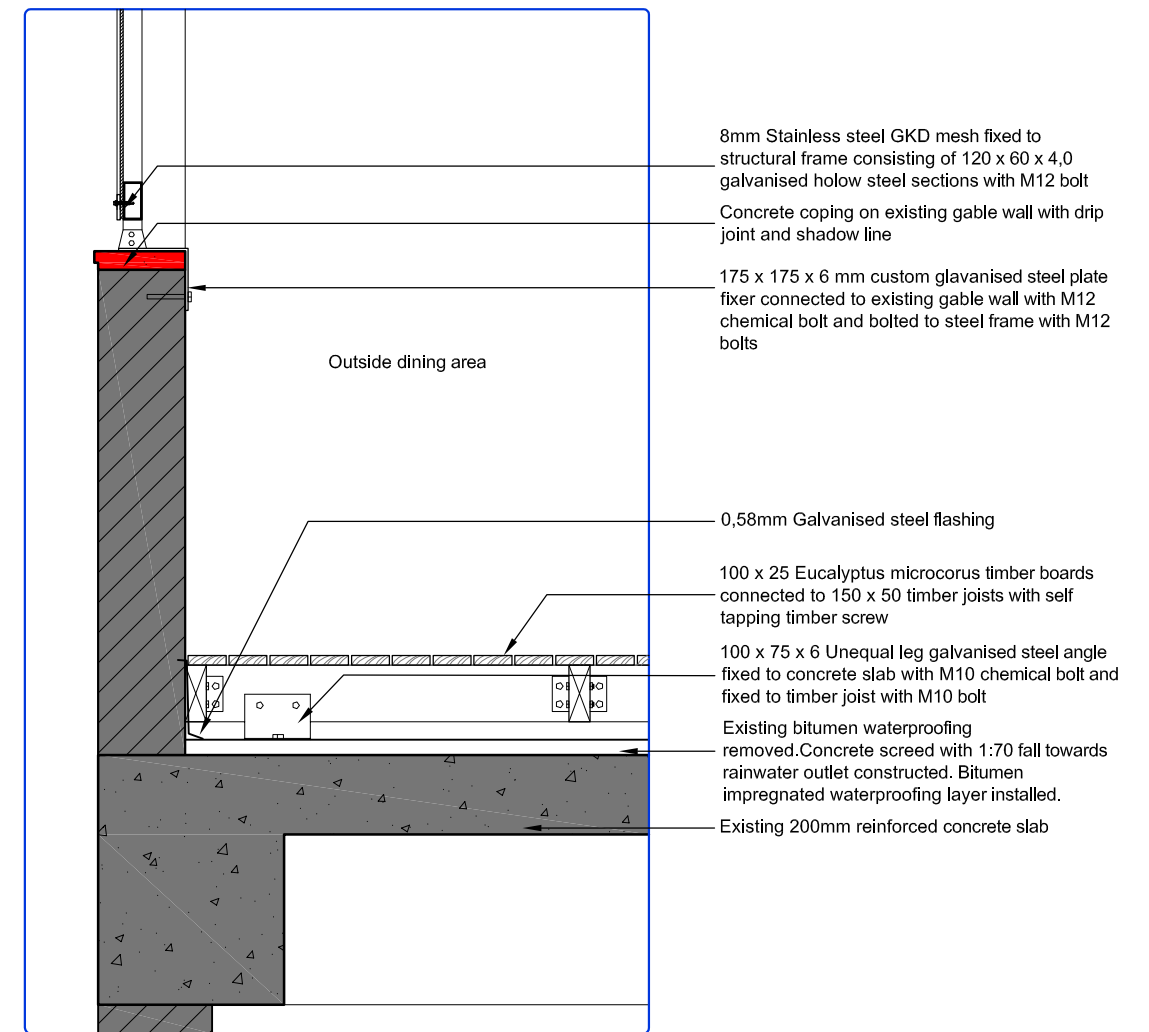

Detail 5 Timber outdoor dining deck and mesh screen detail Scale 1:20

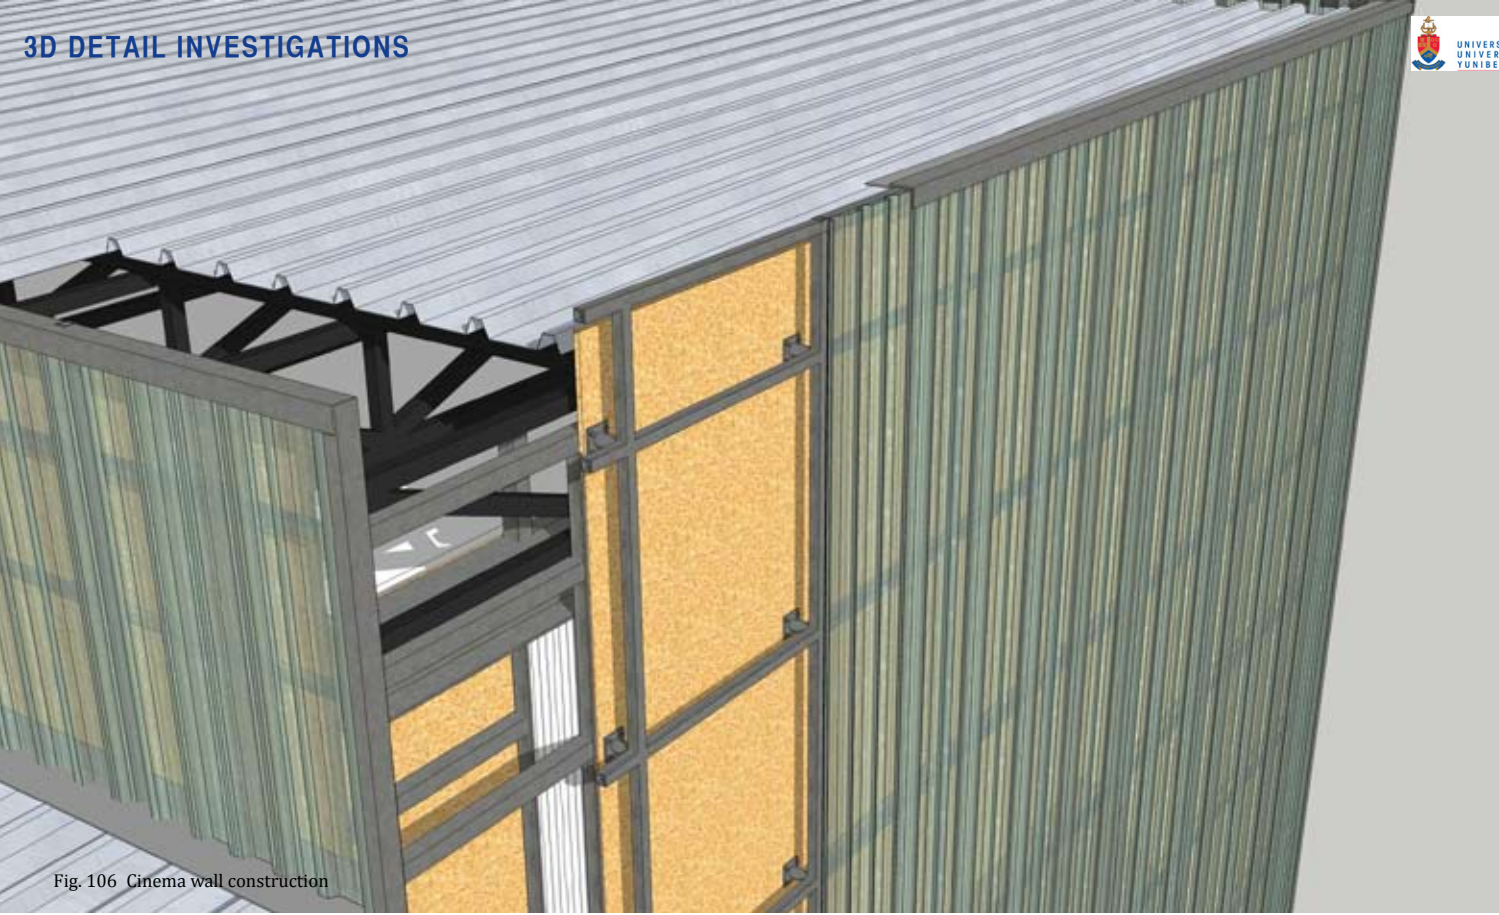


Fig. 106 Cinema wall construction

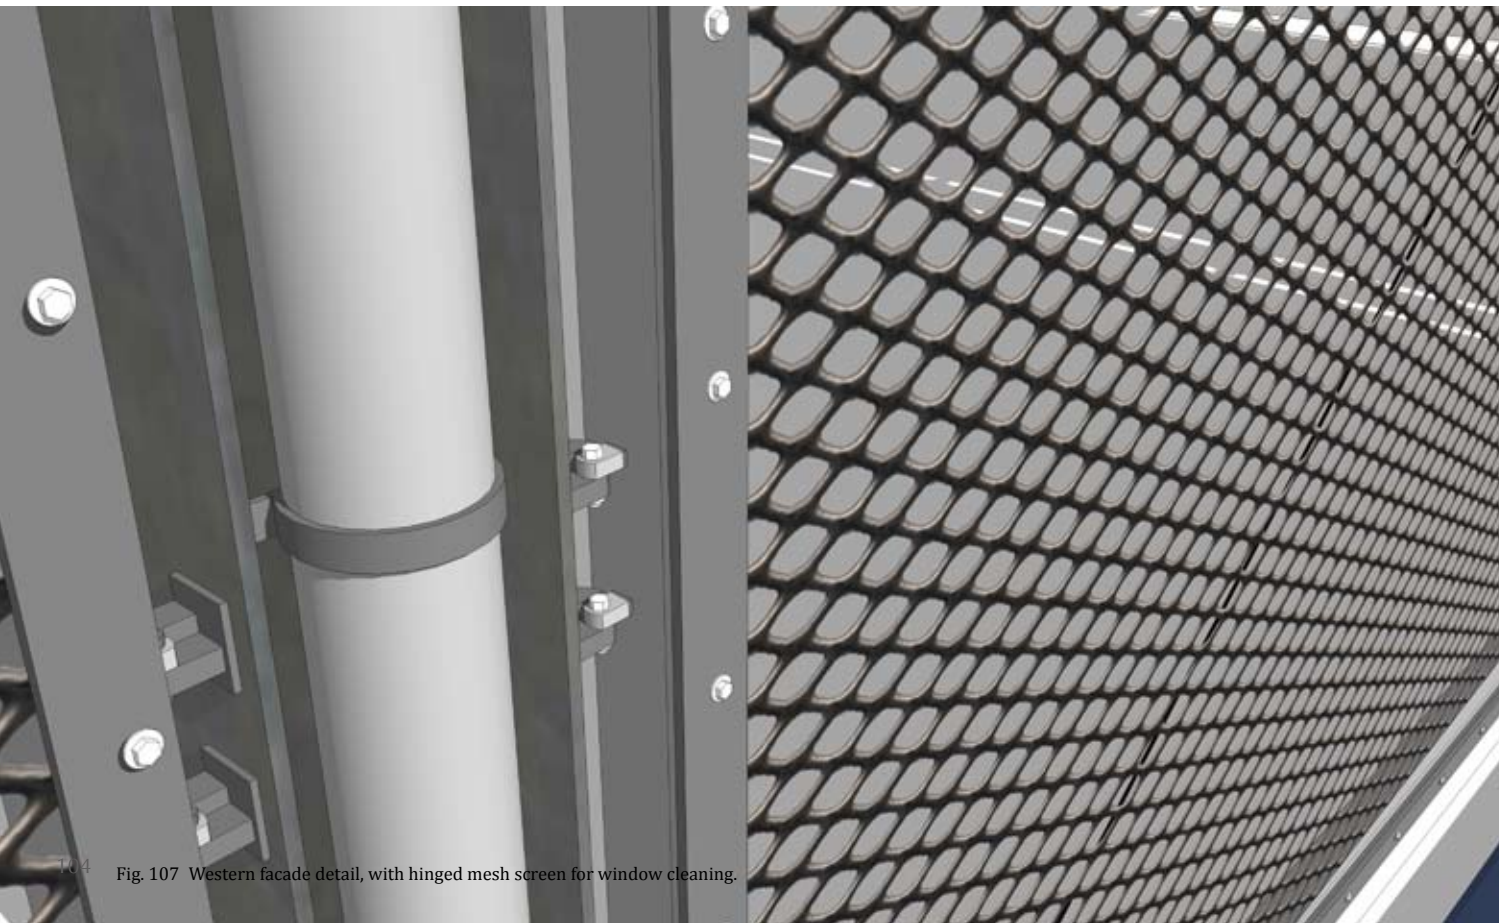


Fig. 107 Western facade detail, with hinged mesh screen for window cleaning.