


FOUNTAINS
MOTOWN

University of Pretoria etd, Lotz W. (2006)

BEREA CLUBHOUSE

BEREA PARK


ER WALT

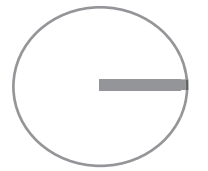

BASEMENT FLOOR PLAN scale 1:500

1. Basement parking
2. Loading bay
3. Exhibition space
4. Storage
5. Plant room
6. Hard surfaced open court
7. Vehicular ramp to basement


University of Pretoria etd, Lotz W. (2006)

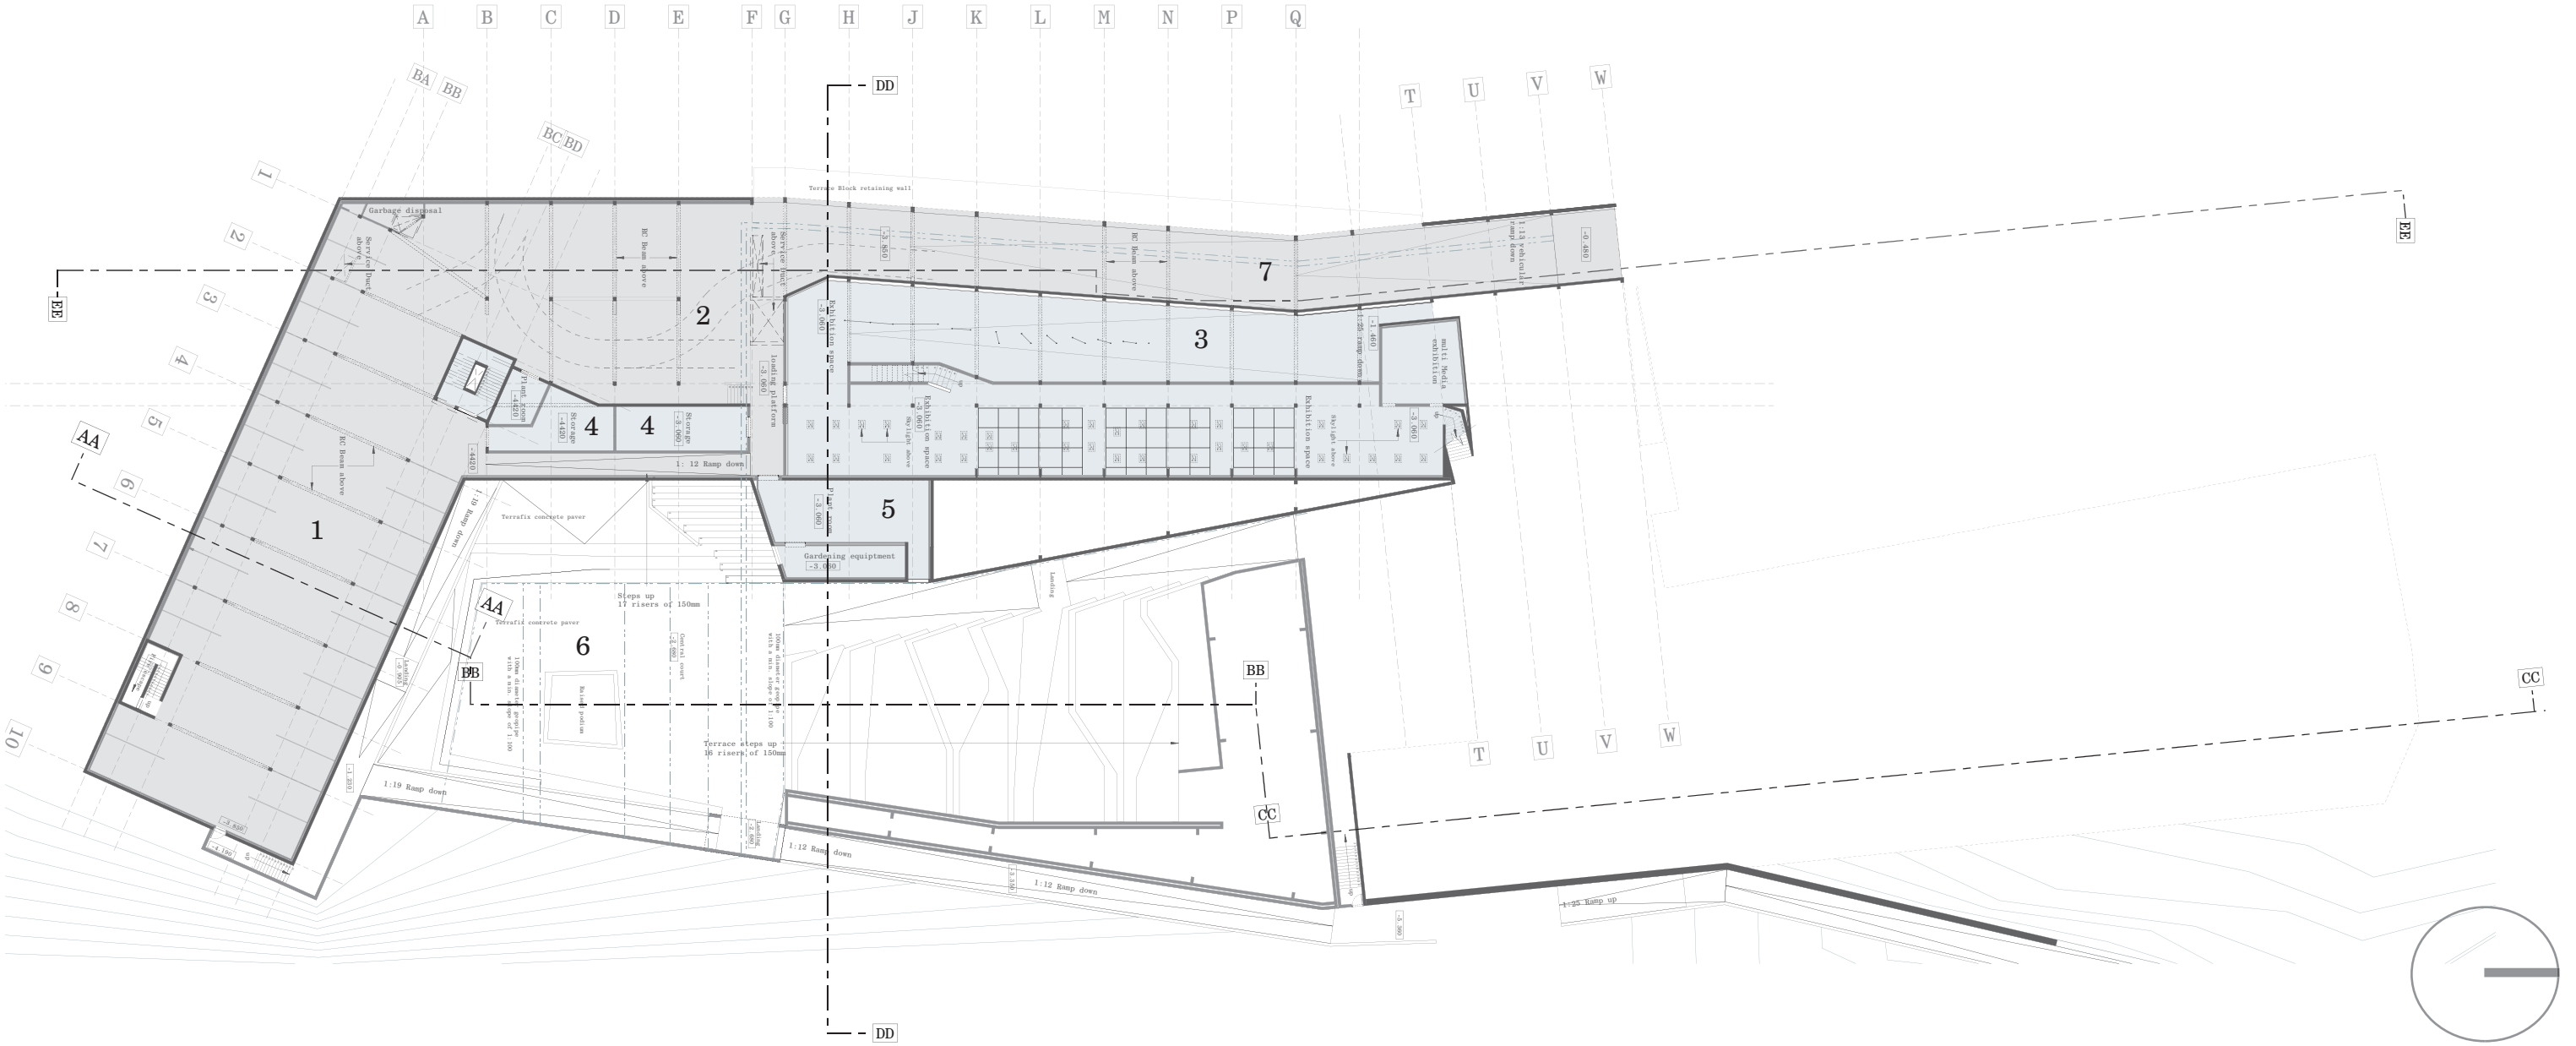

GROUND FLOOR PLAN scale 1:600

- | | |
|-----------------------|----------------------------|
| 1. Library | 11. Storage |
| 2. Cafe kitchen | 12. Foundry yard |
| 3. Cafe seating | 13. Semi-private courtyard |
| 4. Corporate entrance | 14. Amphitheatre |
| 5. Auditorium | |
| 6. Exhibition space | |
| 7. Main entrance | |
| 8. Studio | |
| 9. Workshop | |
| 10. Administration | |


University of Pretoria etd, Lotz W. (2006)

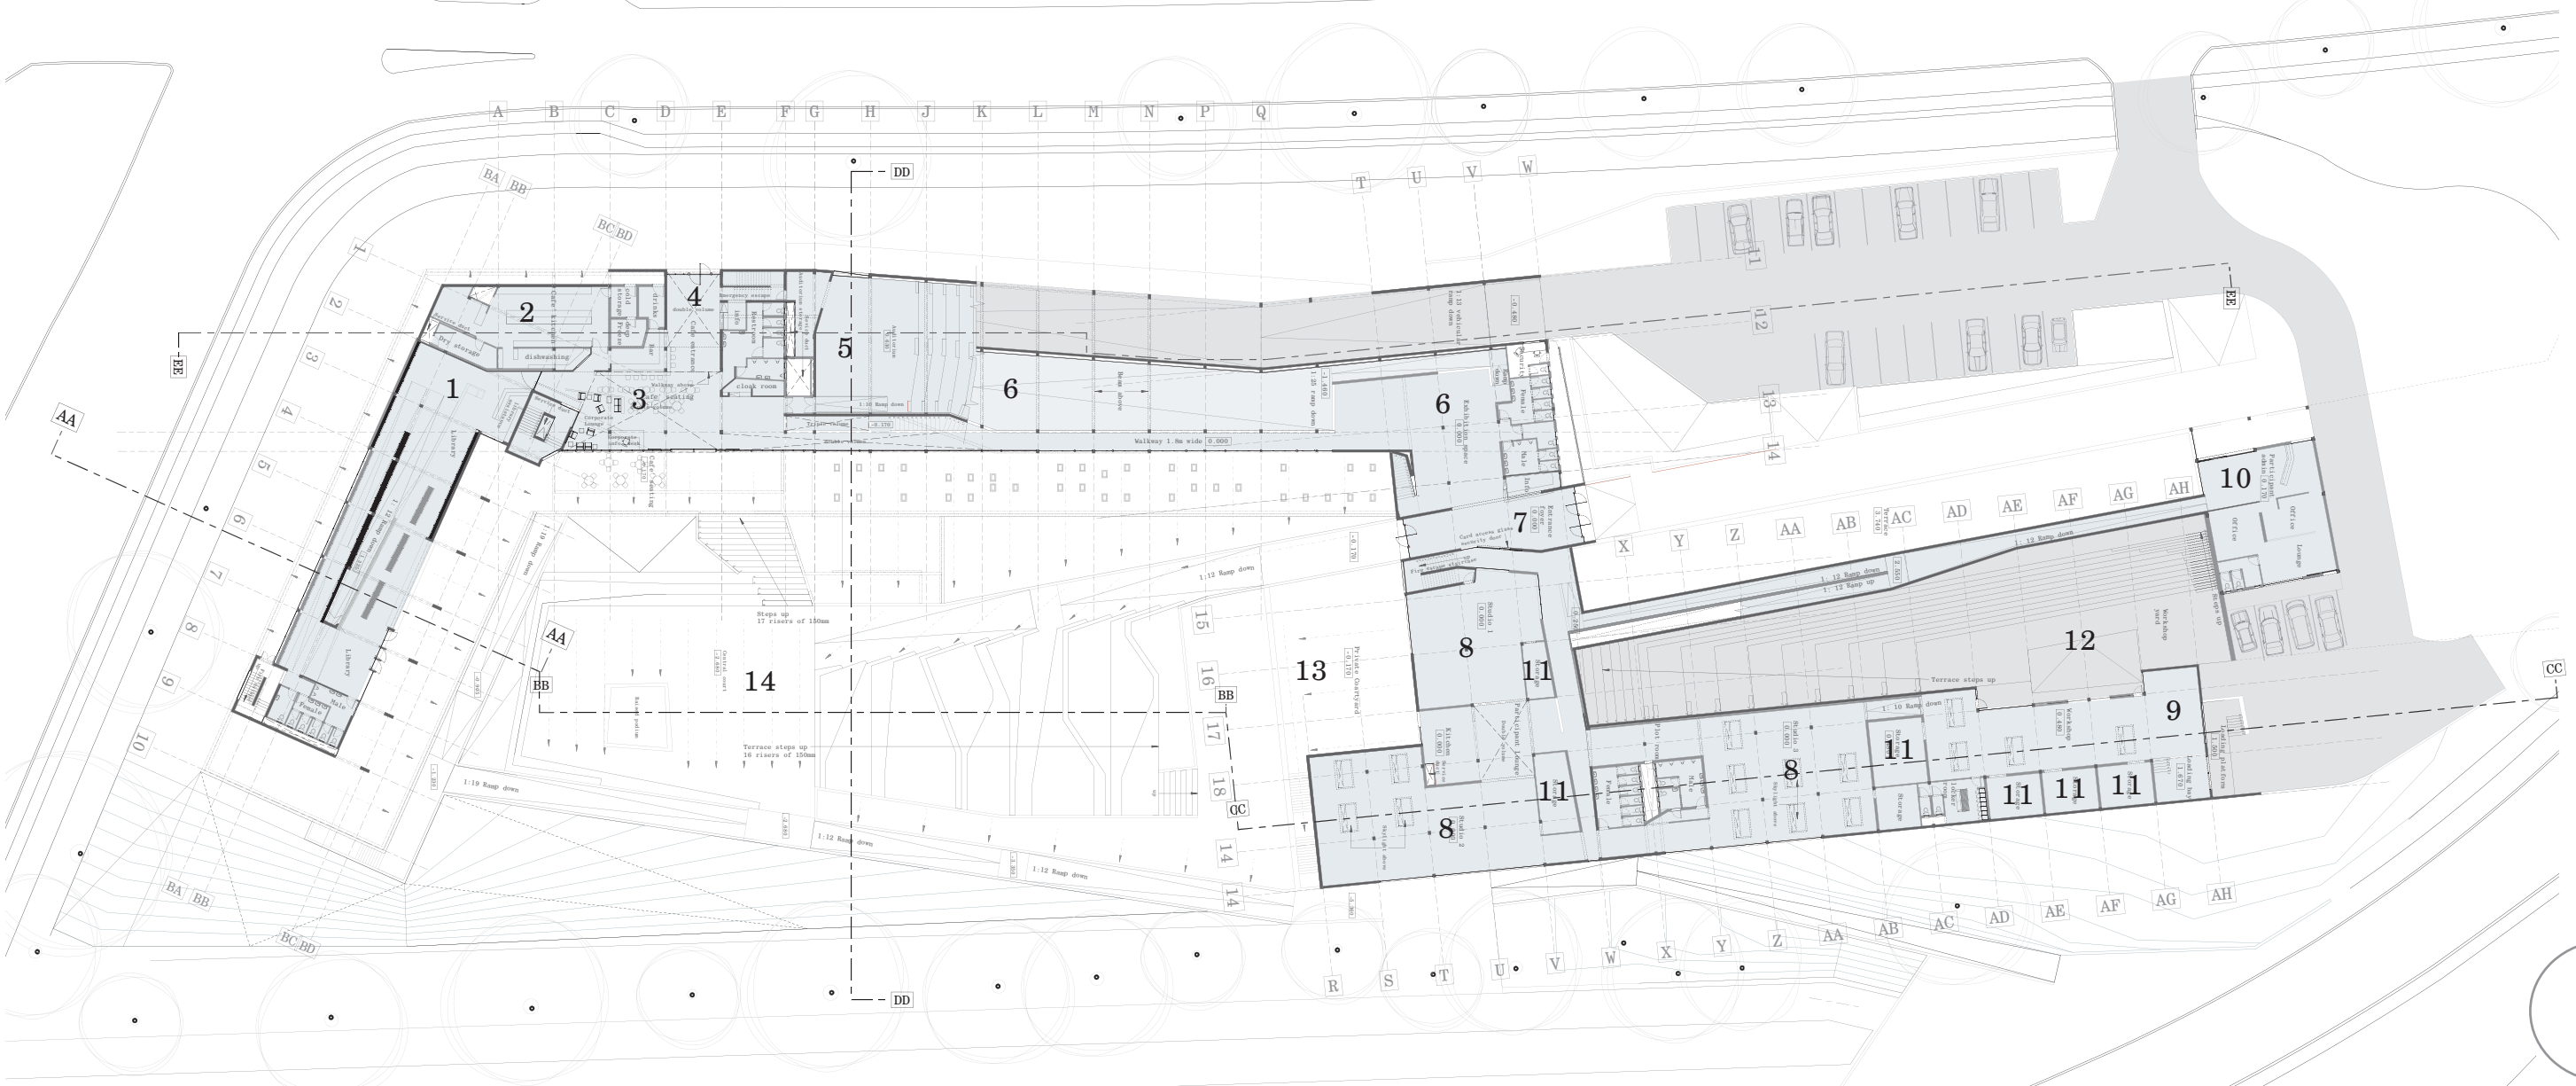

FIRST FLOOR PLAN scale 1:600

1. Library
2. Director's office
3. Conference room
4. Corporate lounge
5. Auditorium
6. Live room
7. Control booth
8. Studio
9. Archive entrance
10. Storage
11. Participant lounge



University of Pretoria etd, Lotz W. (2006)

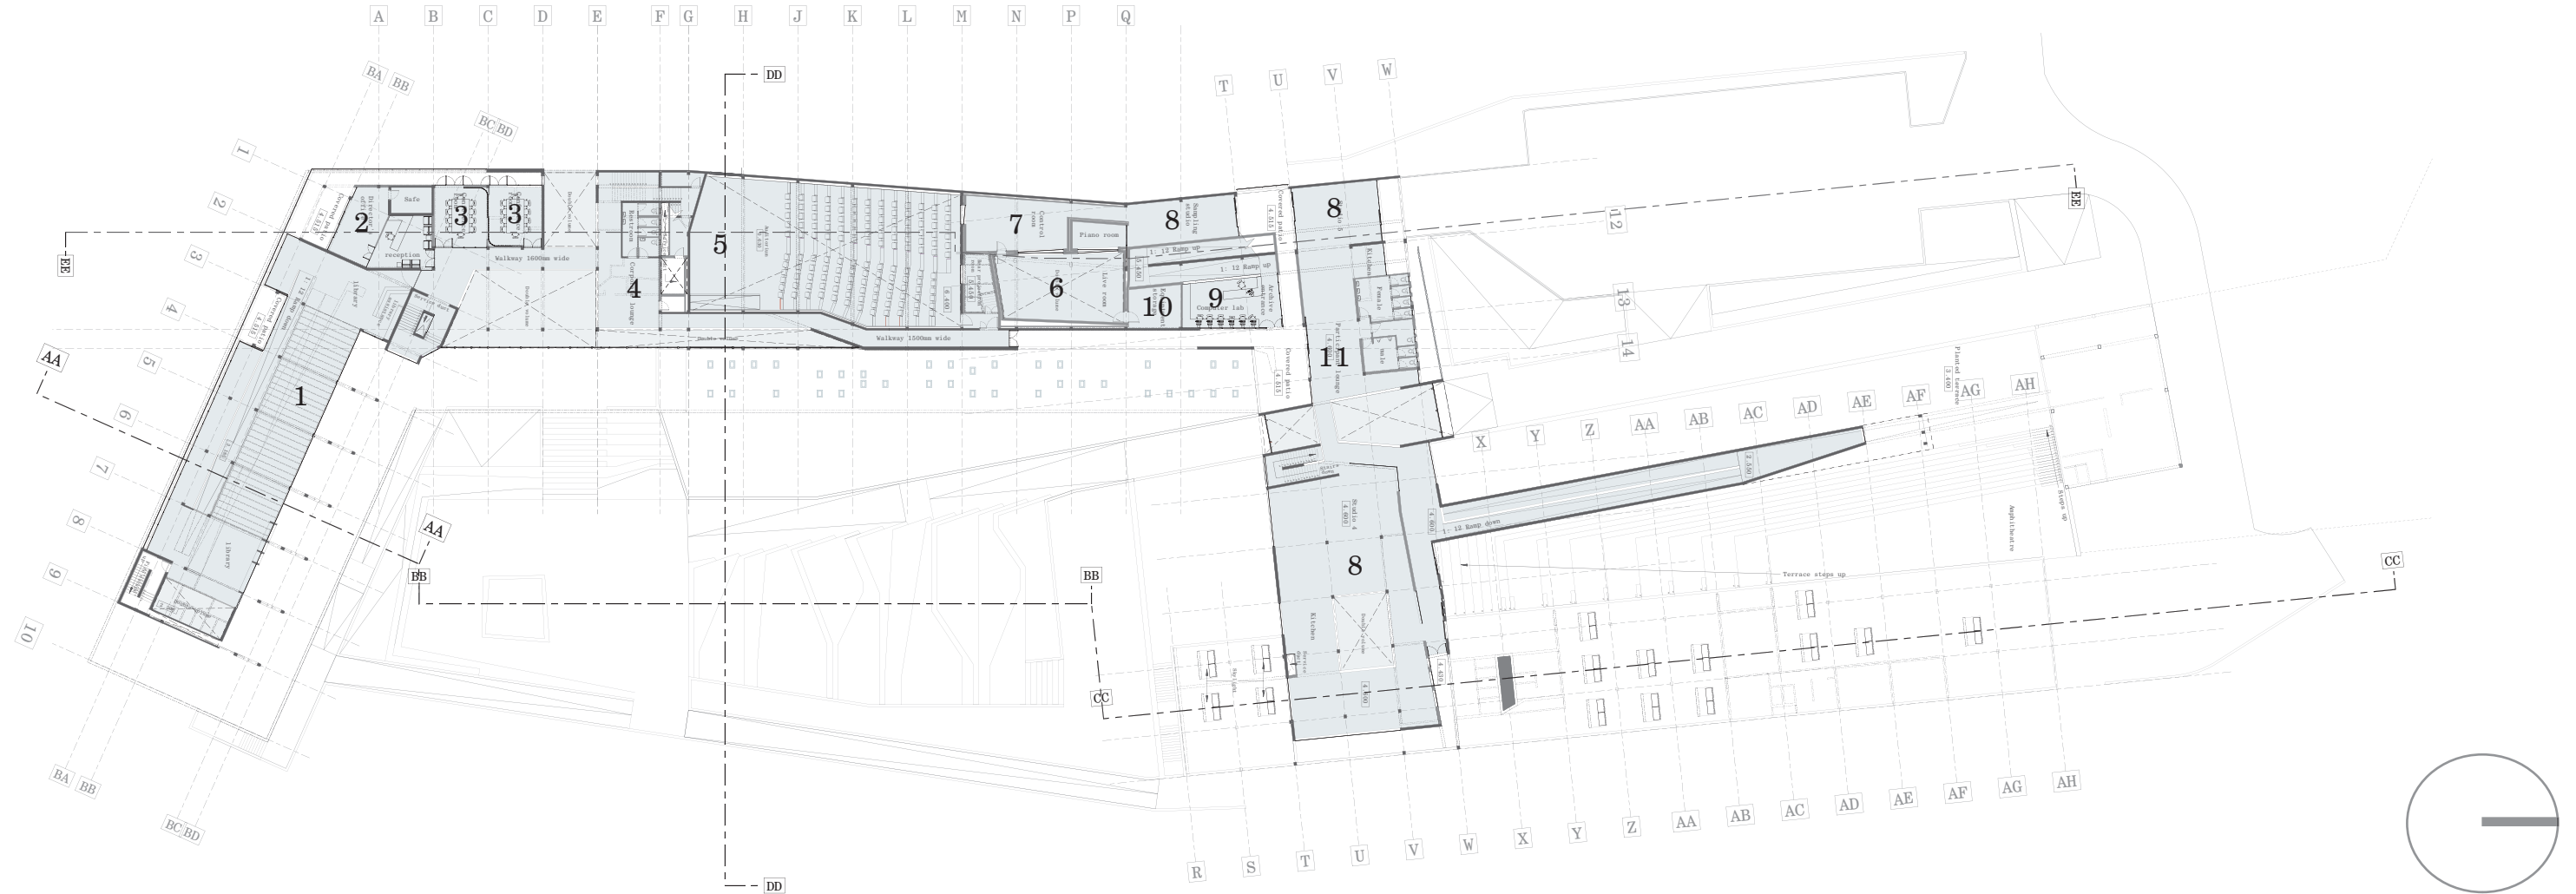


SECOND FLOOR PLAN scale 1:600

1. Office space
2. Conference room
3. Storage
4. Balcony
5. Auditorium
6. Live room
7. Archive

University of Pretoria etd, Lotz W. (2006)

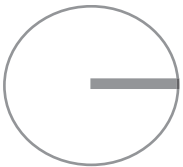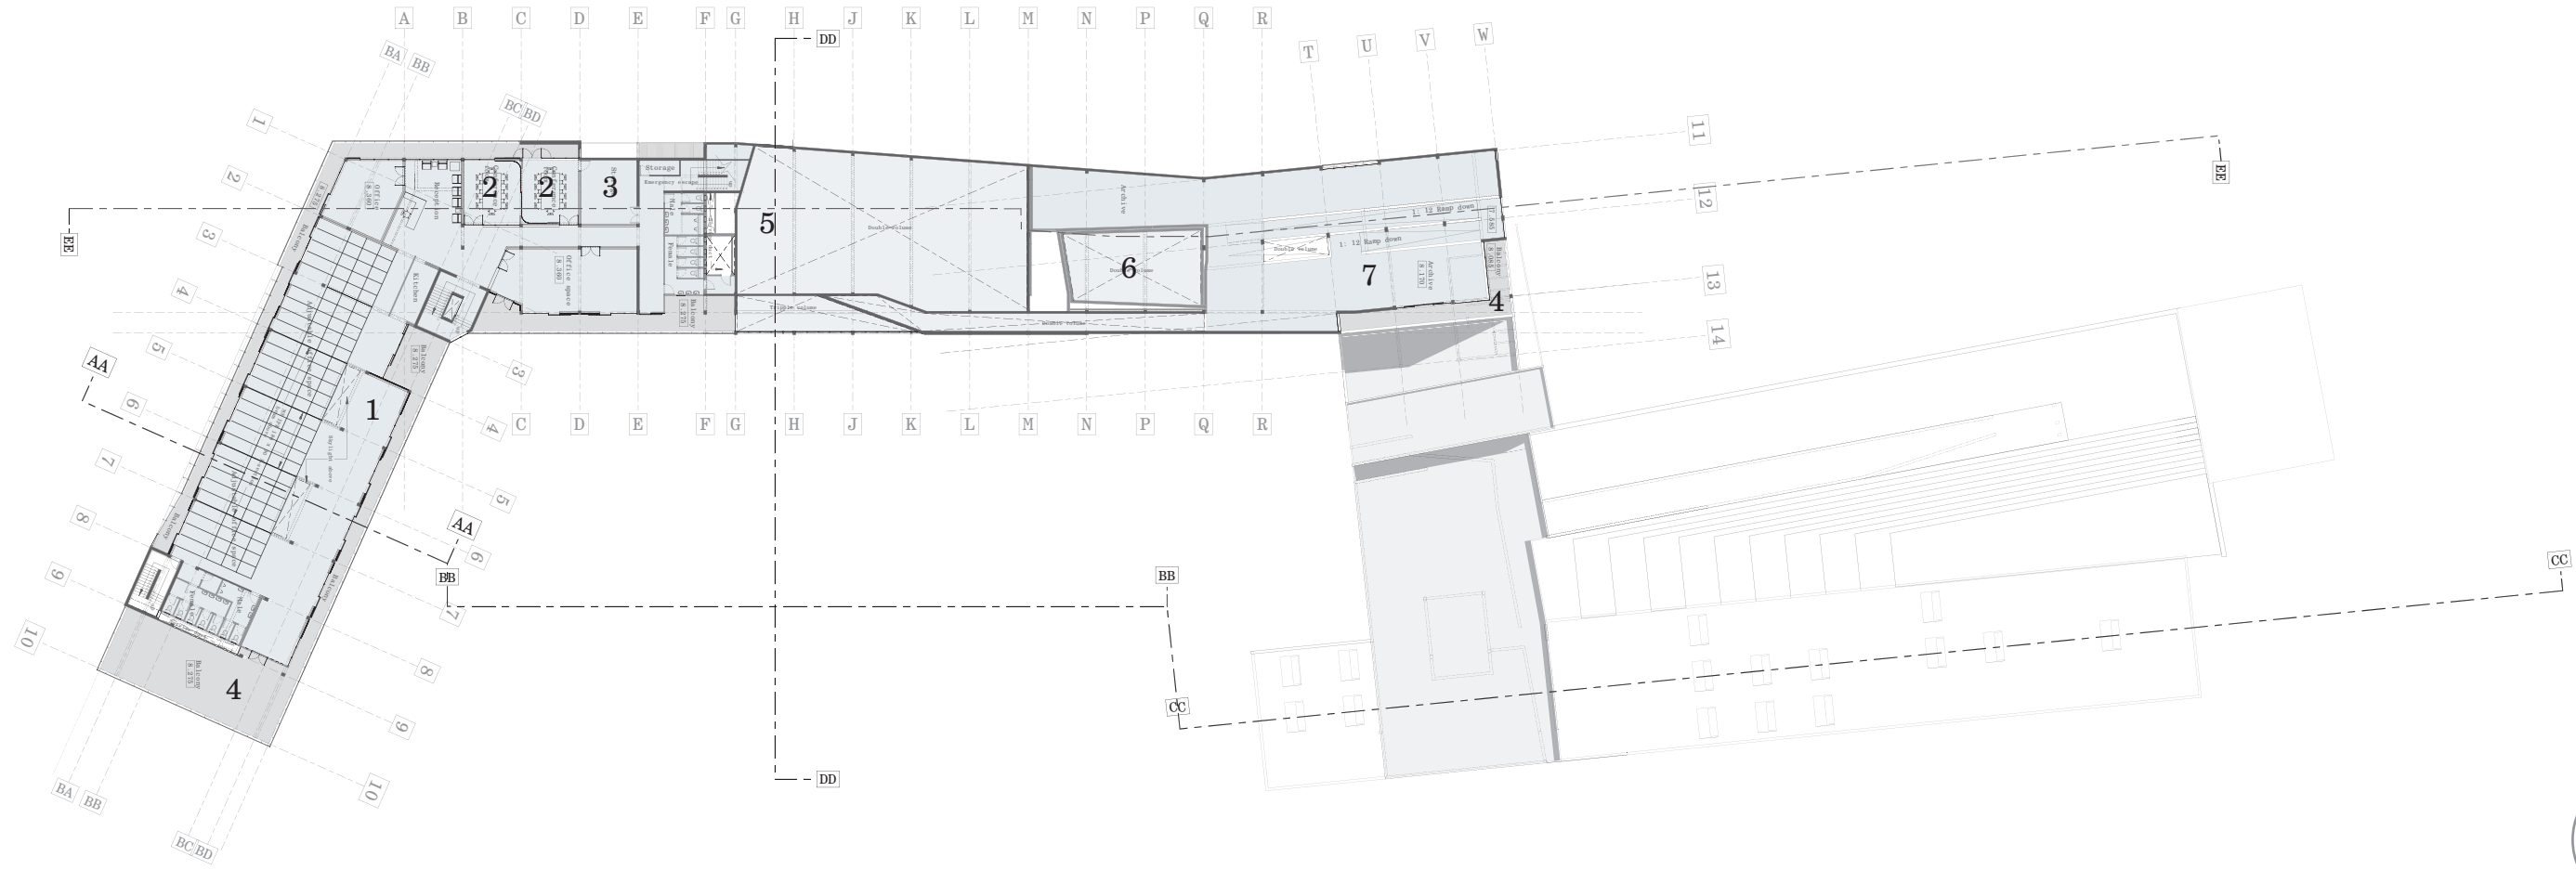

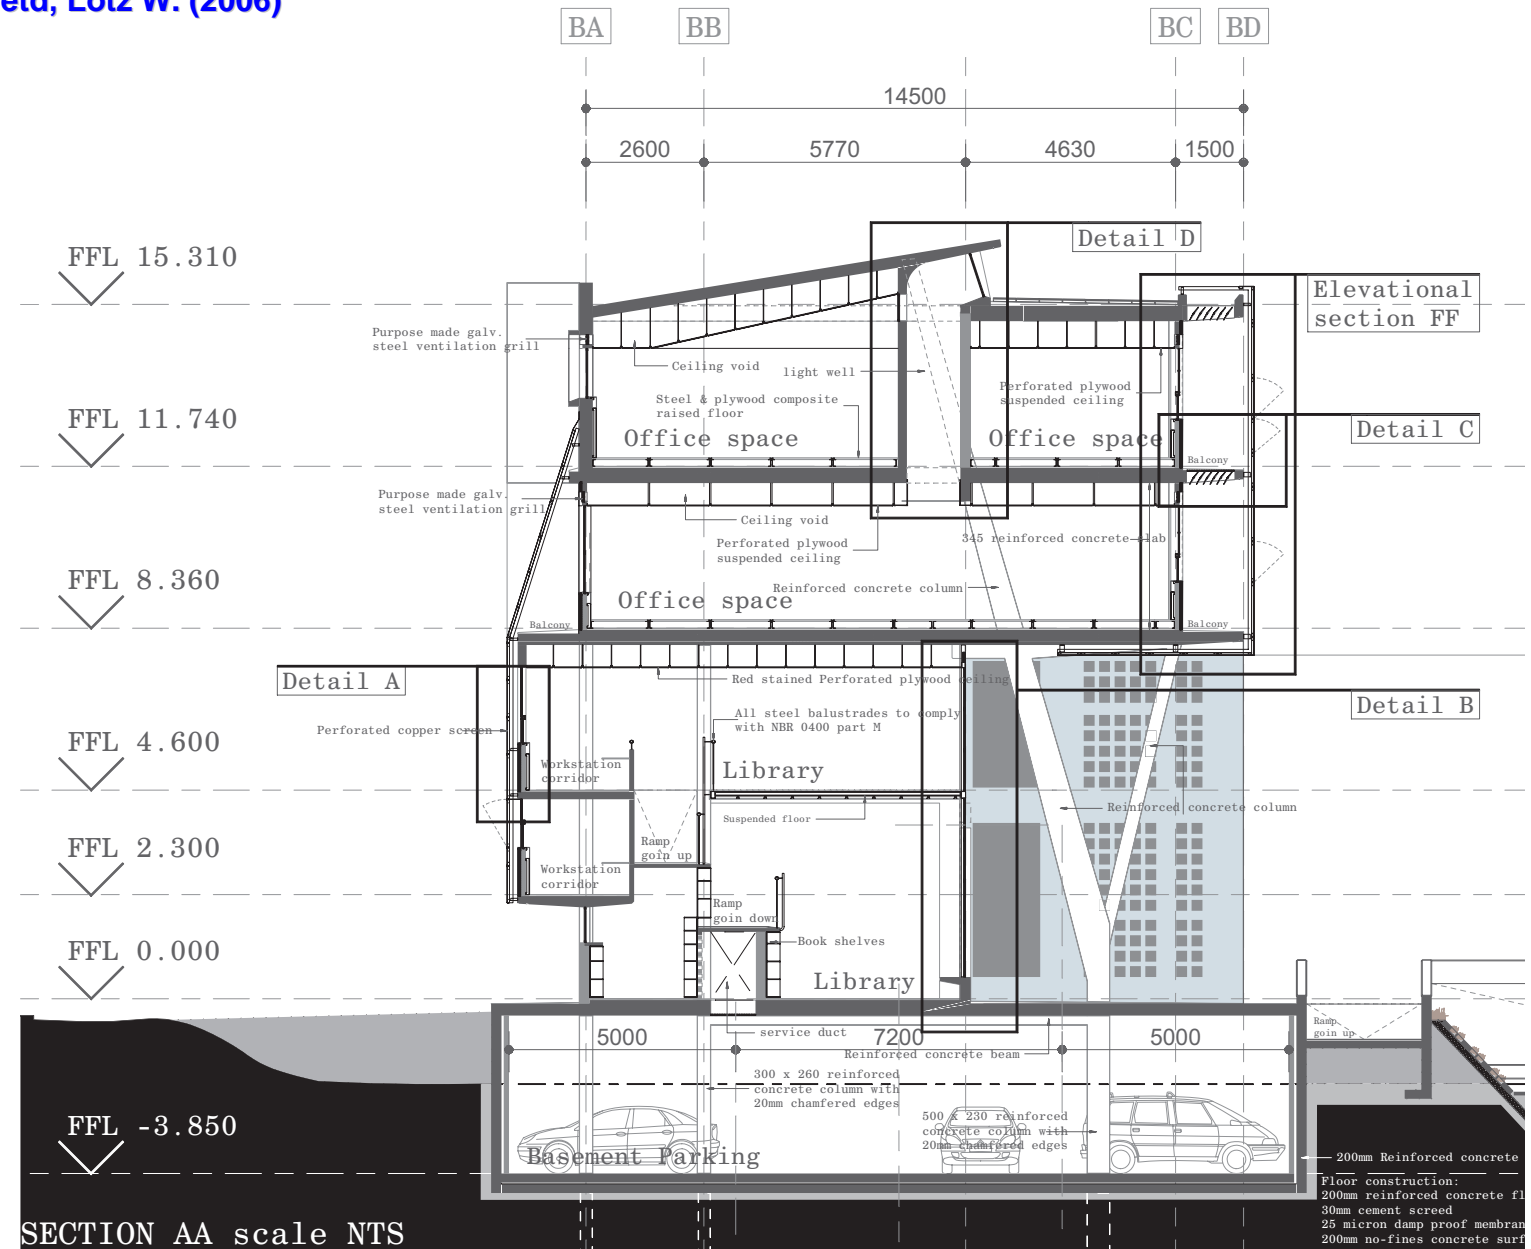

SECTION AA scale NTS