



PROPOSED HOUSE ON ERF N° 600 BROOKLYN, PRETORIA
FOR M. G. NICOLSON, ESQ.

DRAWING NO N, 166p
24.9.34.


1/8" SCALE FRETCH PLAN

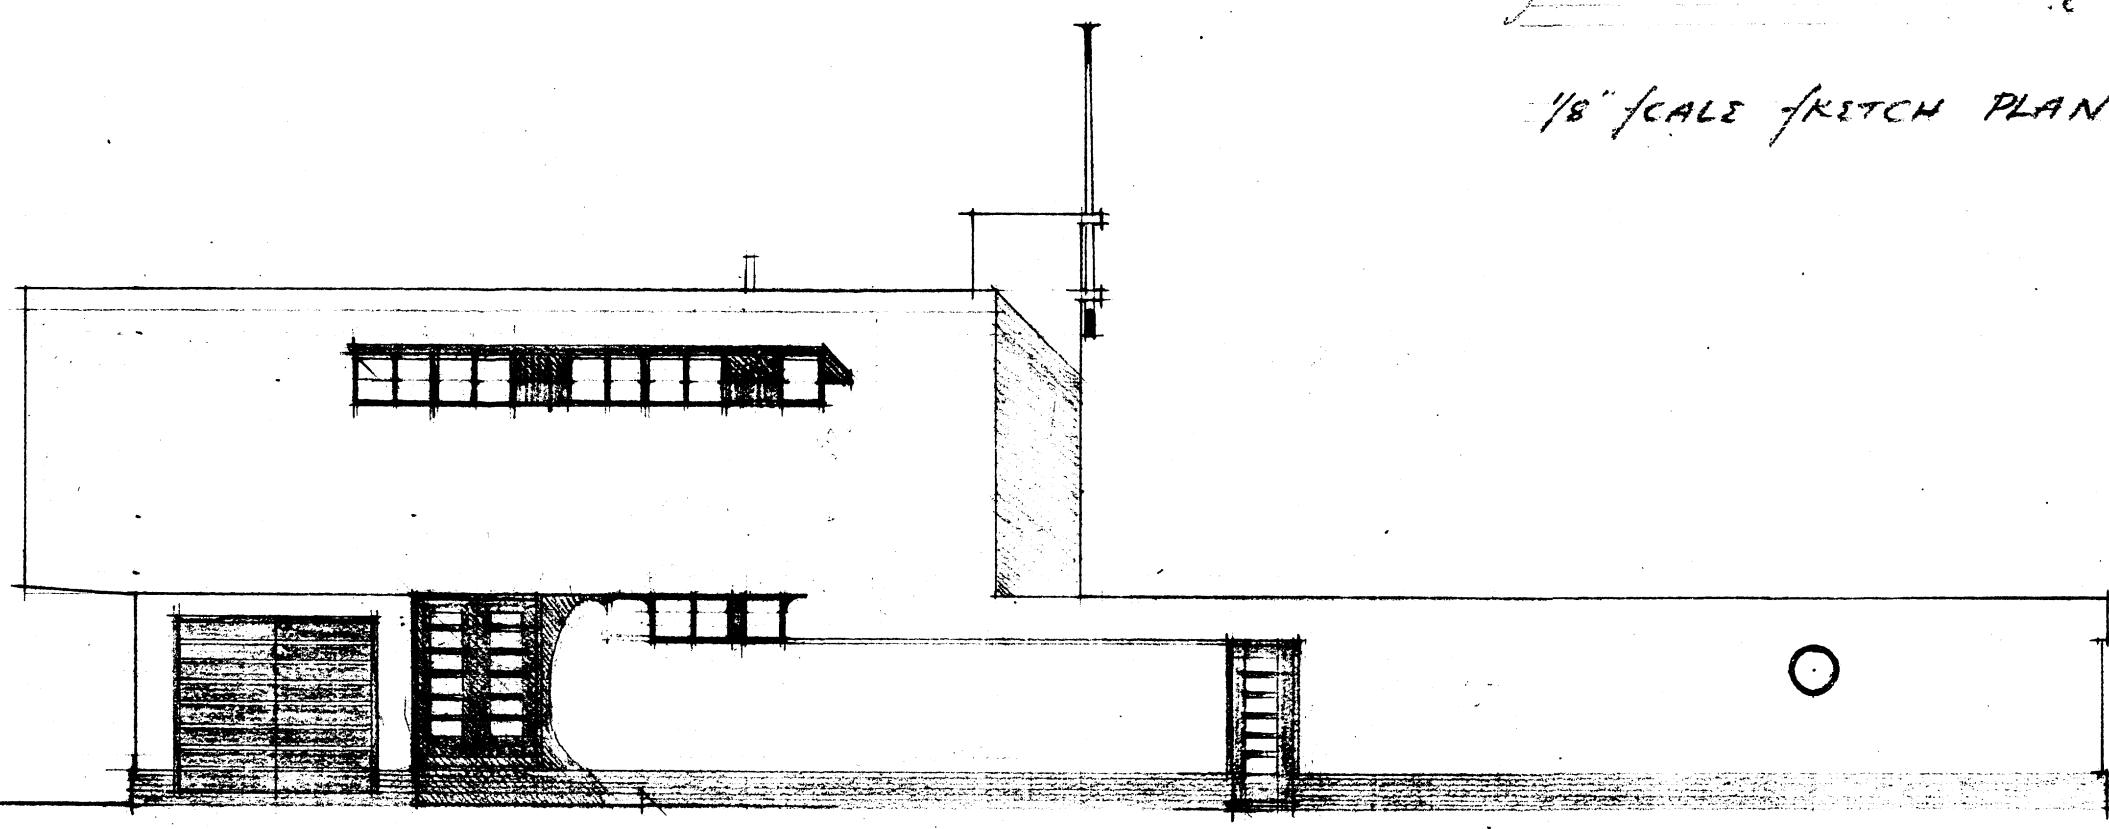


SOUTH ELEVATION

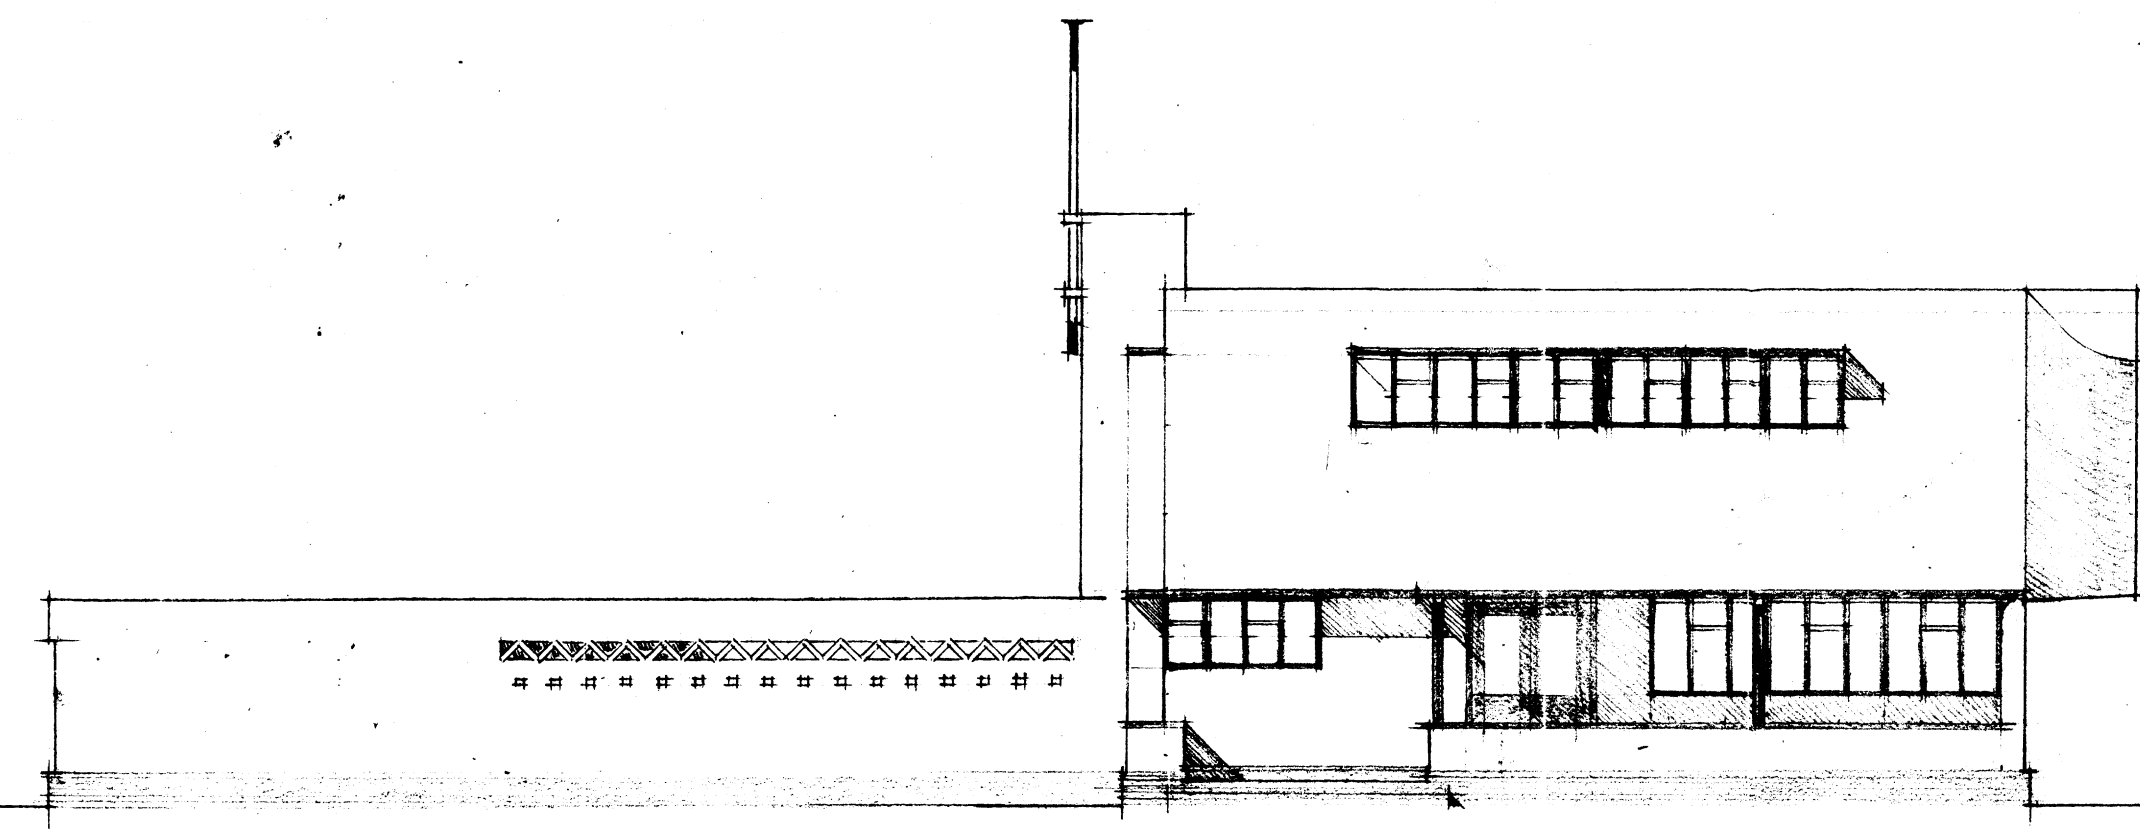


NORTH ELEVATION

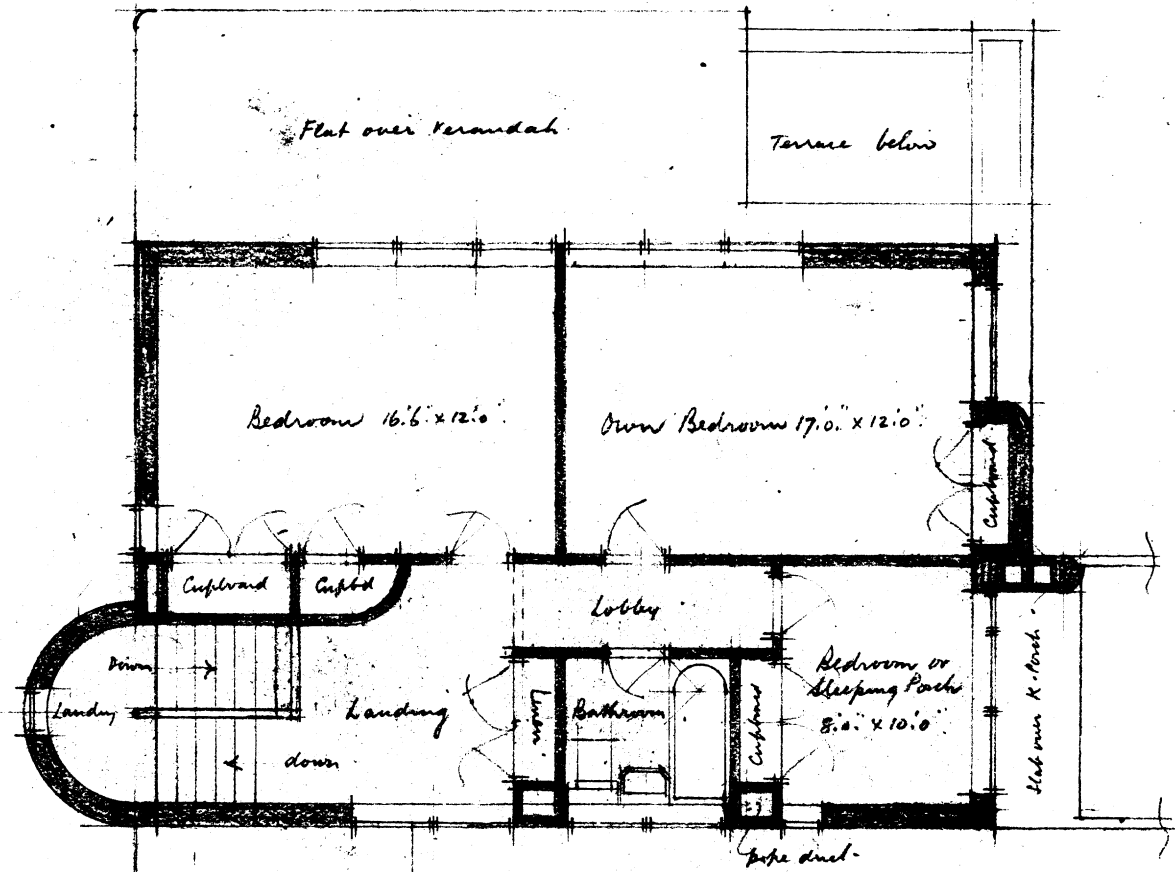


FIRST FLOOR PLAN

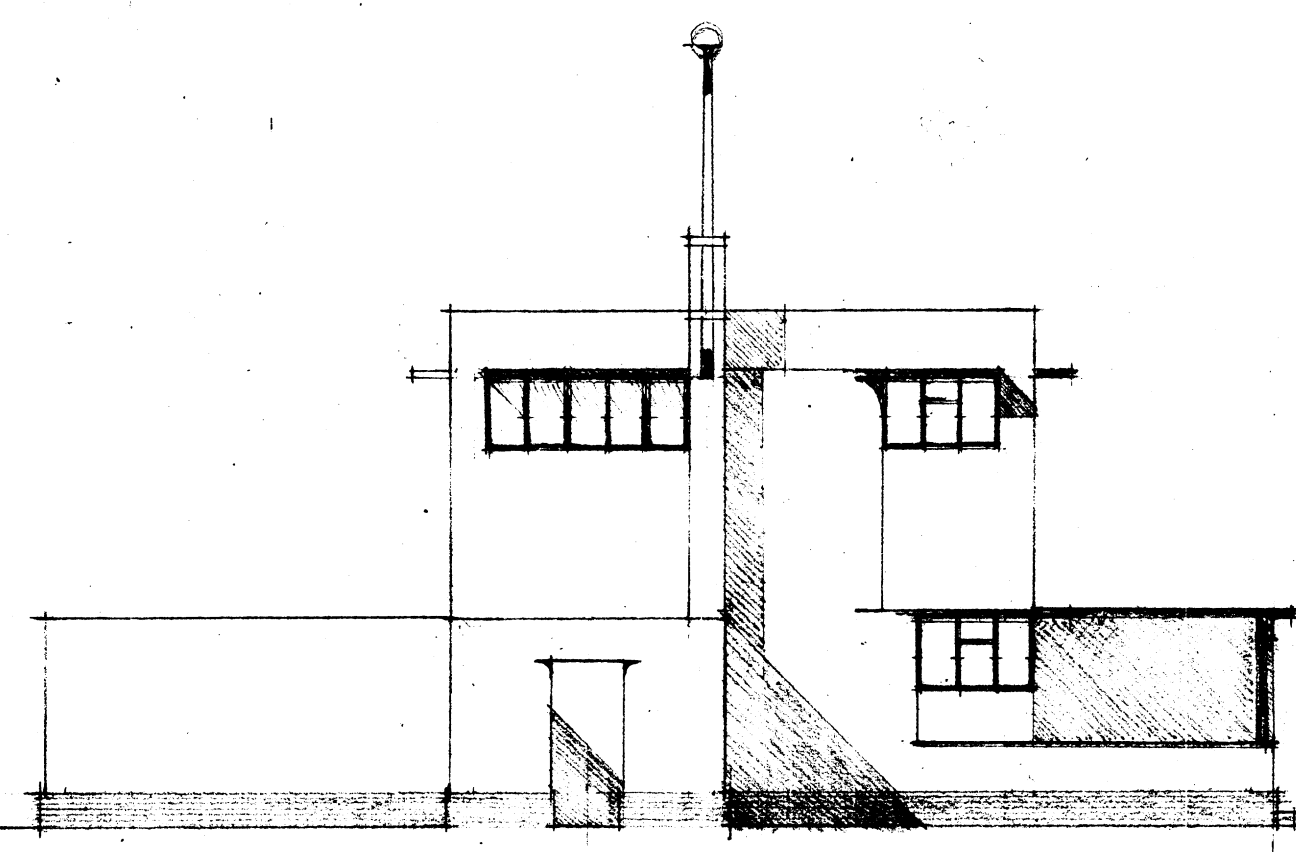


EAST ELEVATION

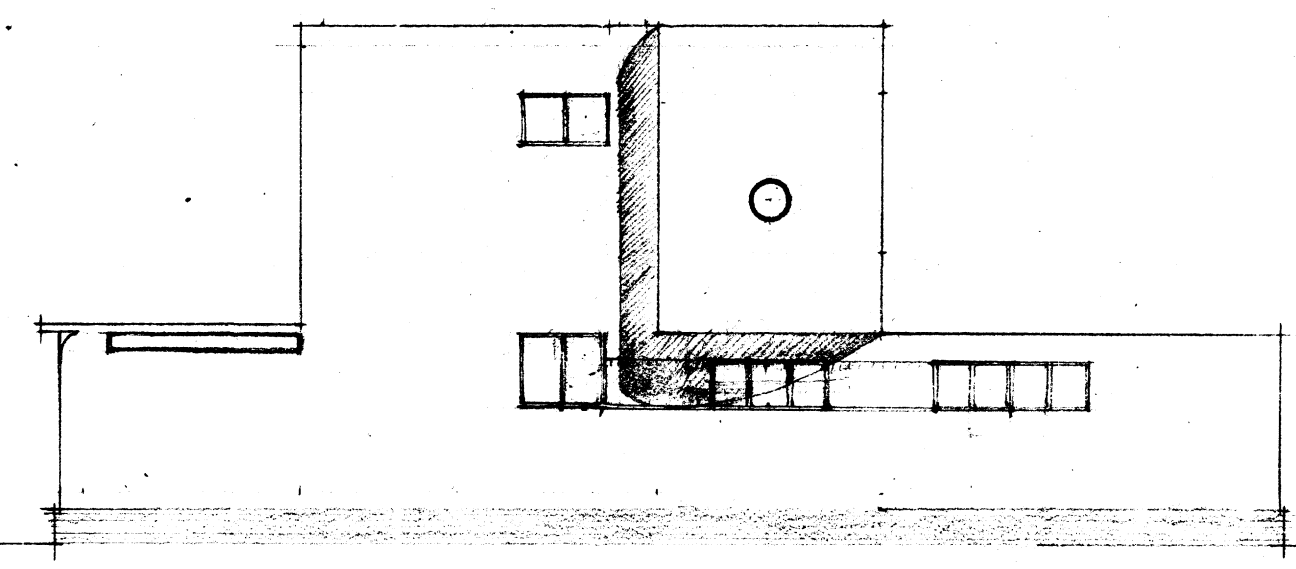


WEST ELEVATION

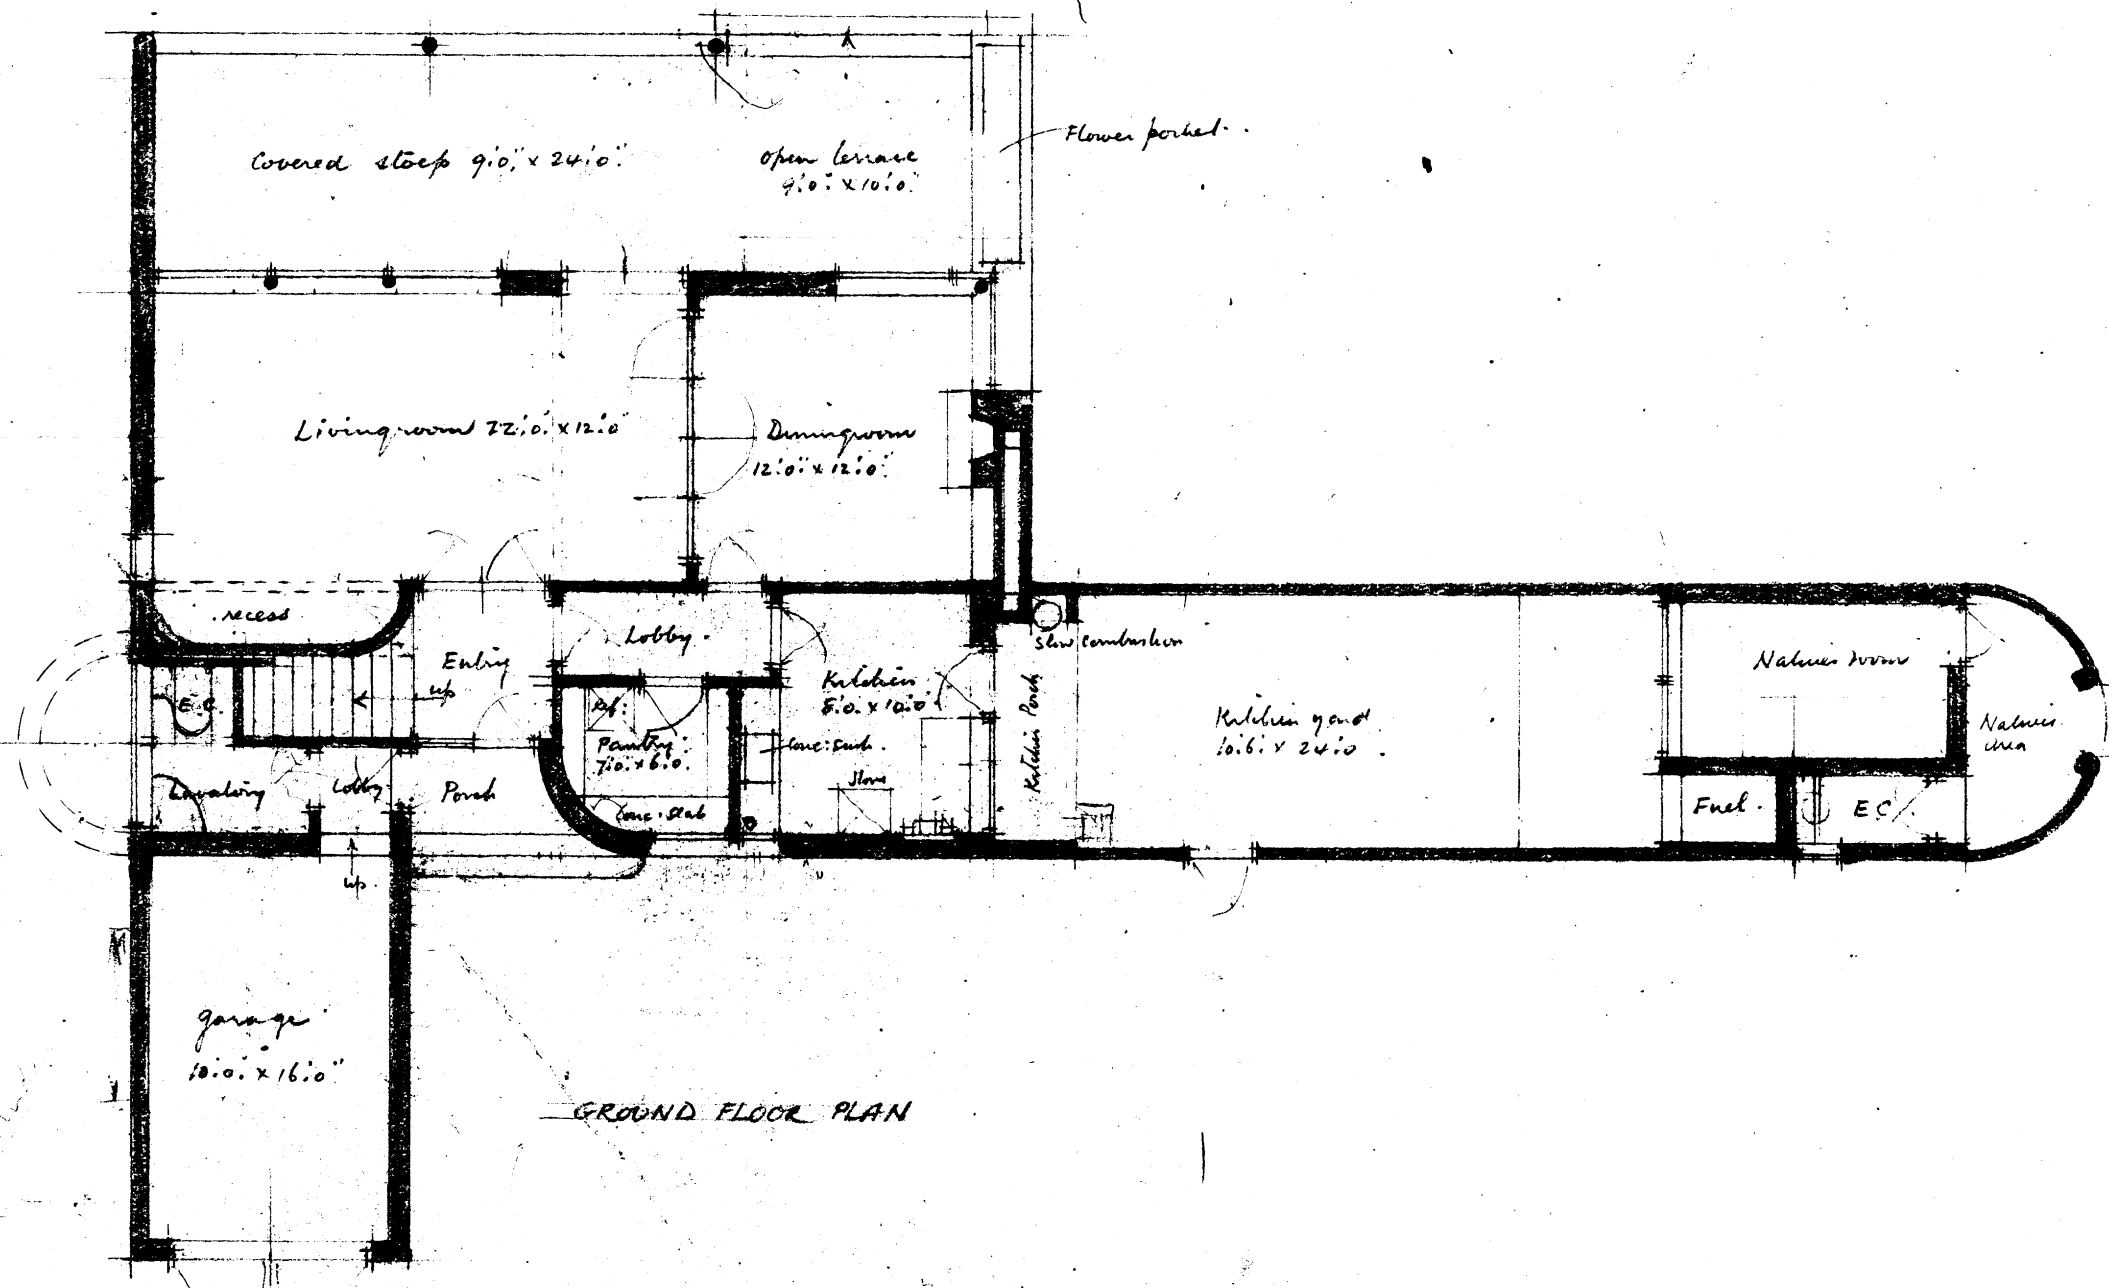

GROUND FLOOR PLAN

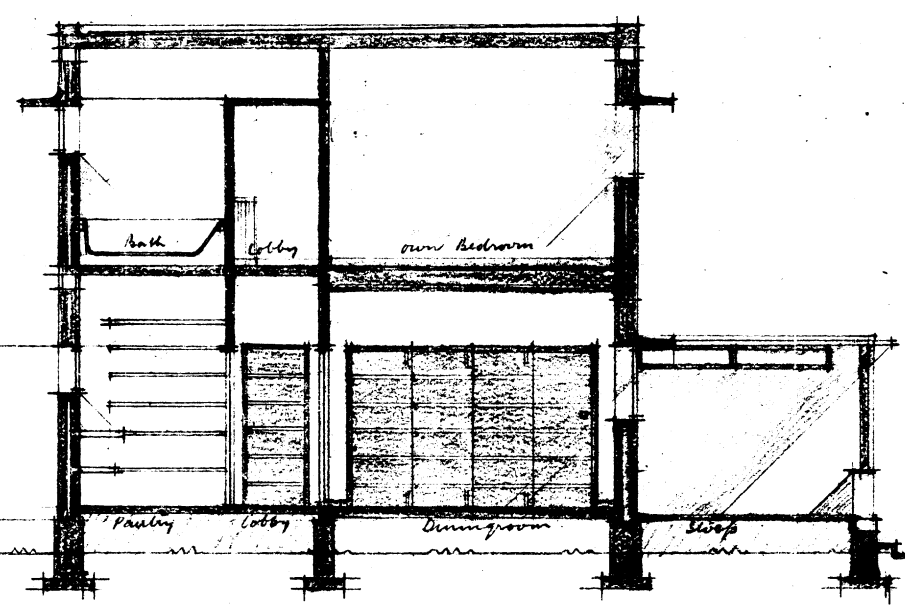

S & N CROSS SECTION

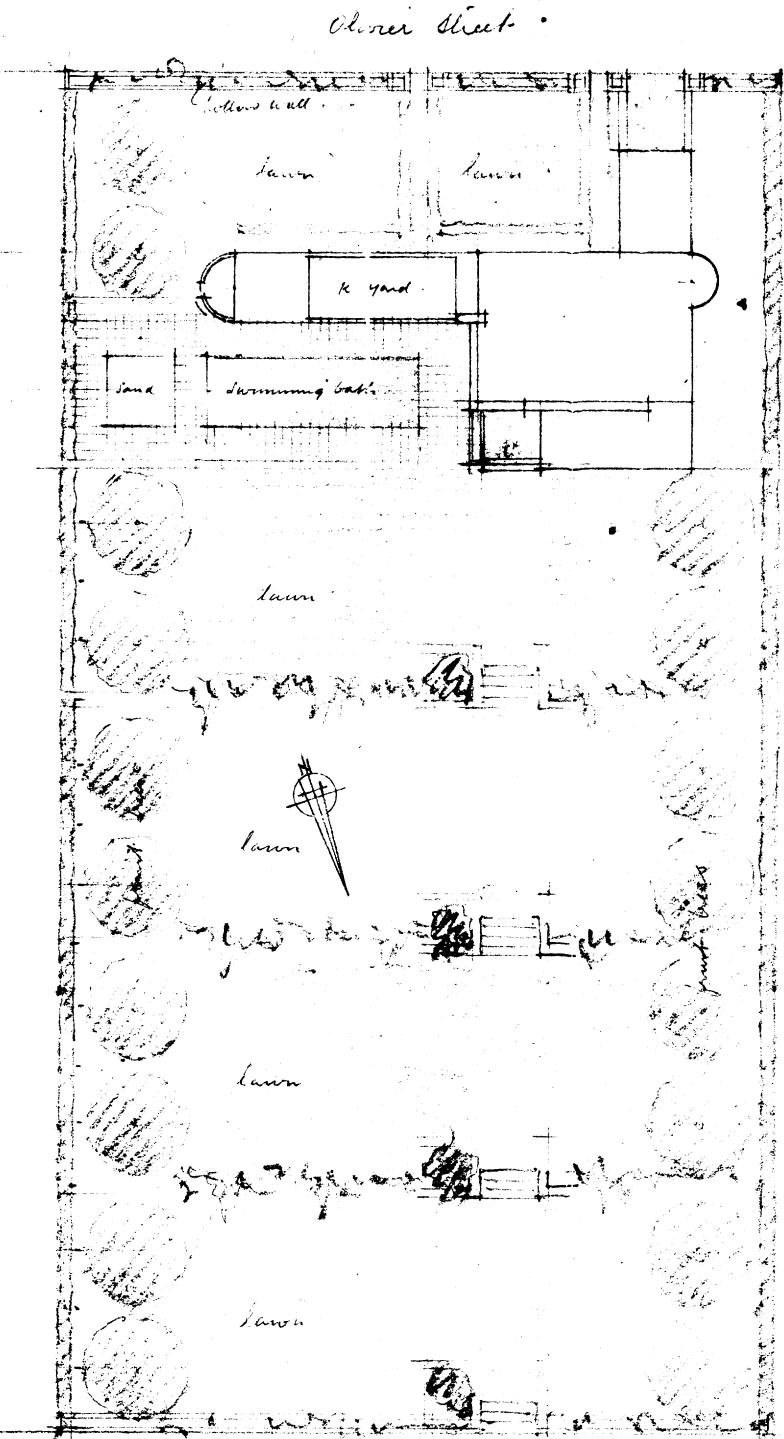

1/8" SCALE SITE PLAN

Norman Eaton A.R.I.B.A.
ARCHITECT PRETORIA.

P.54/2